



E:\Projects\2015\15016 dominion margate\A4.0-A4.3 FLOOR PLAN 15016.dwg, 2/20/2015 3:32:18 PM, DWG To PDF.pc3, Copyright Kenneth R Carlson - Architect, P.A.

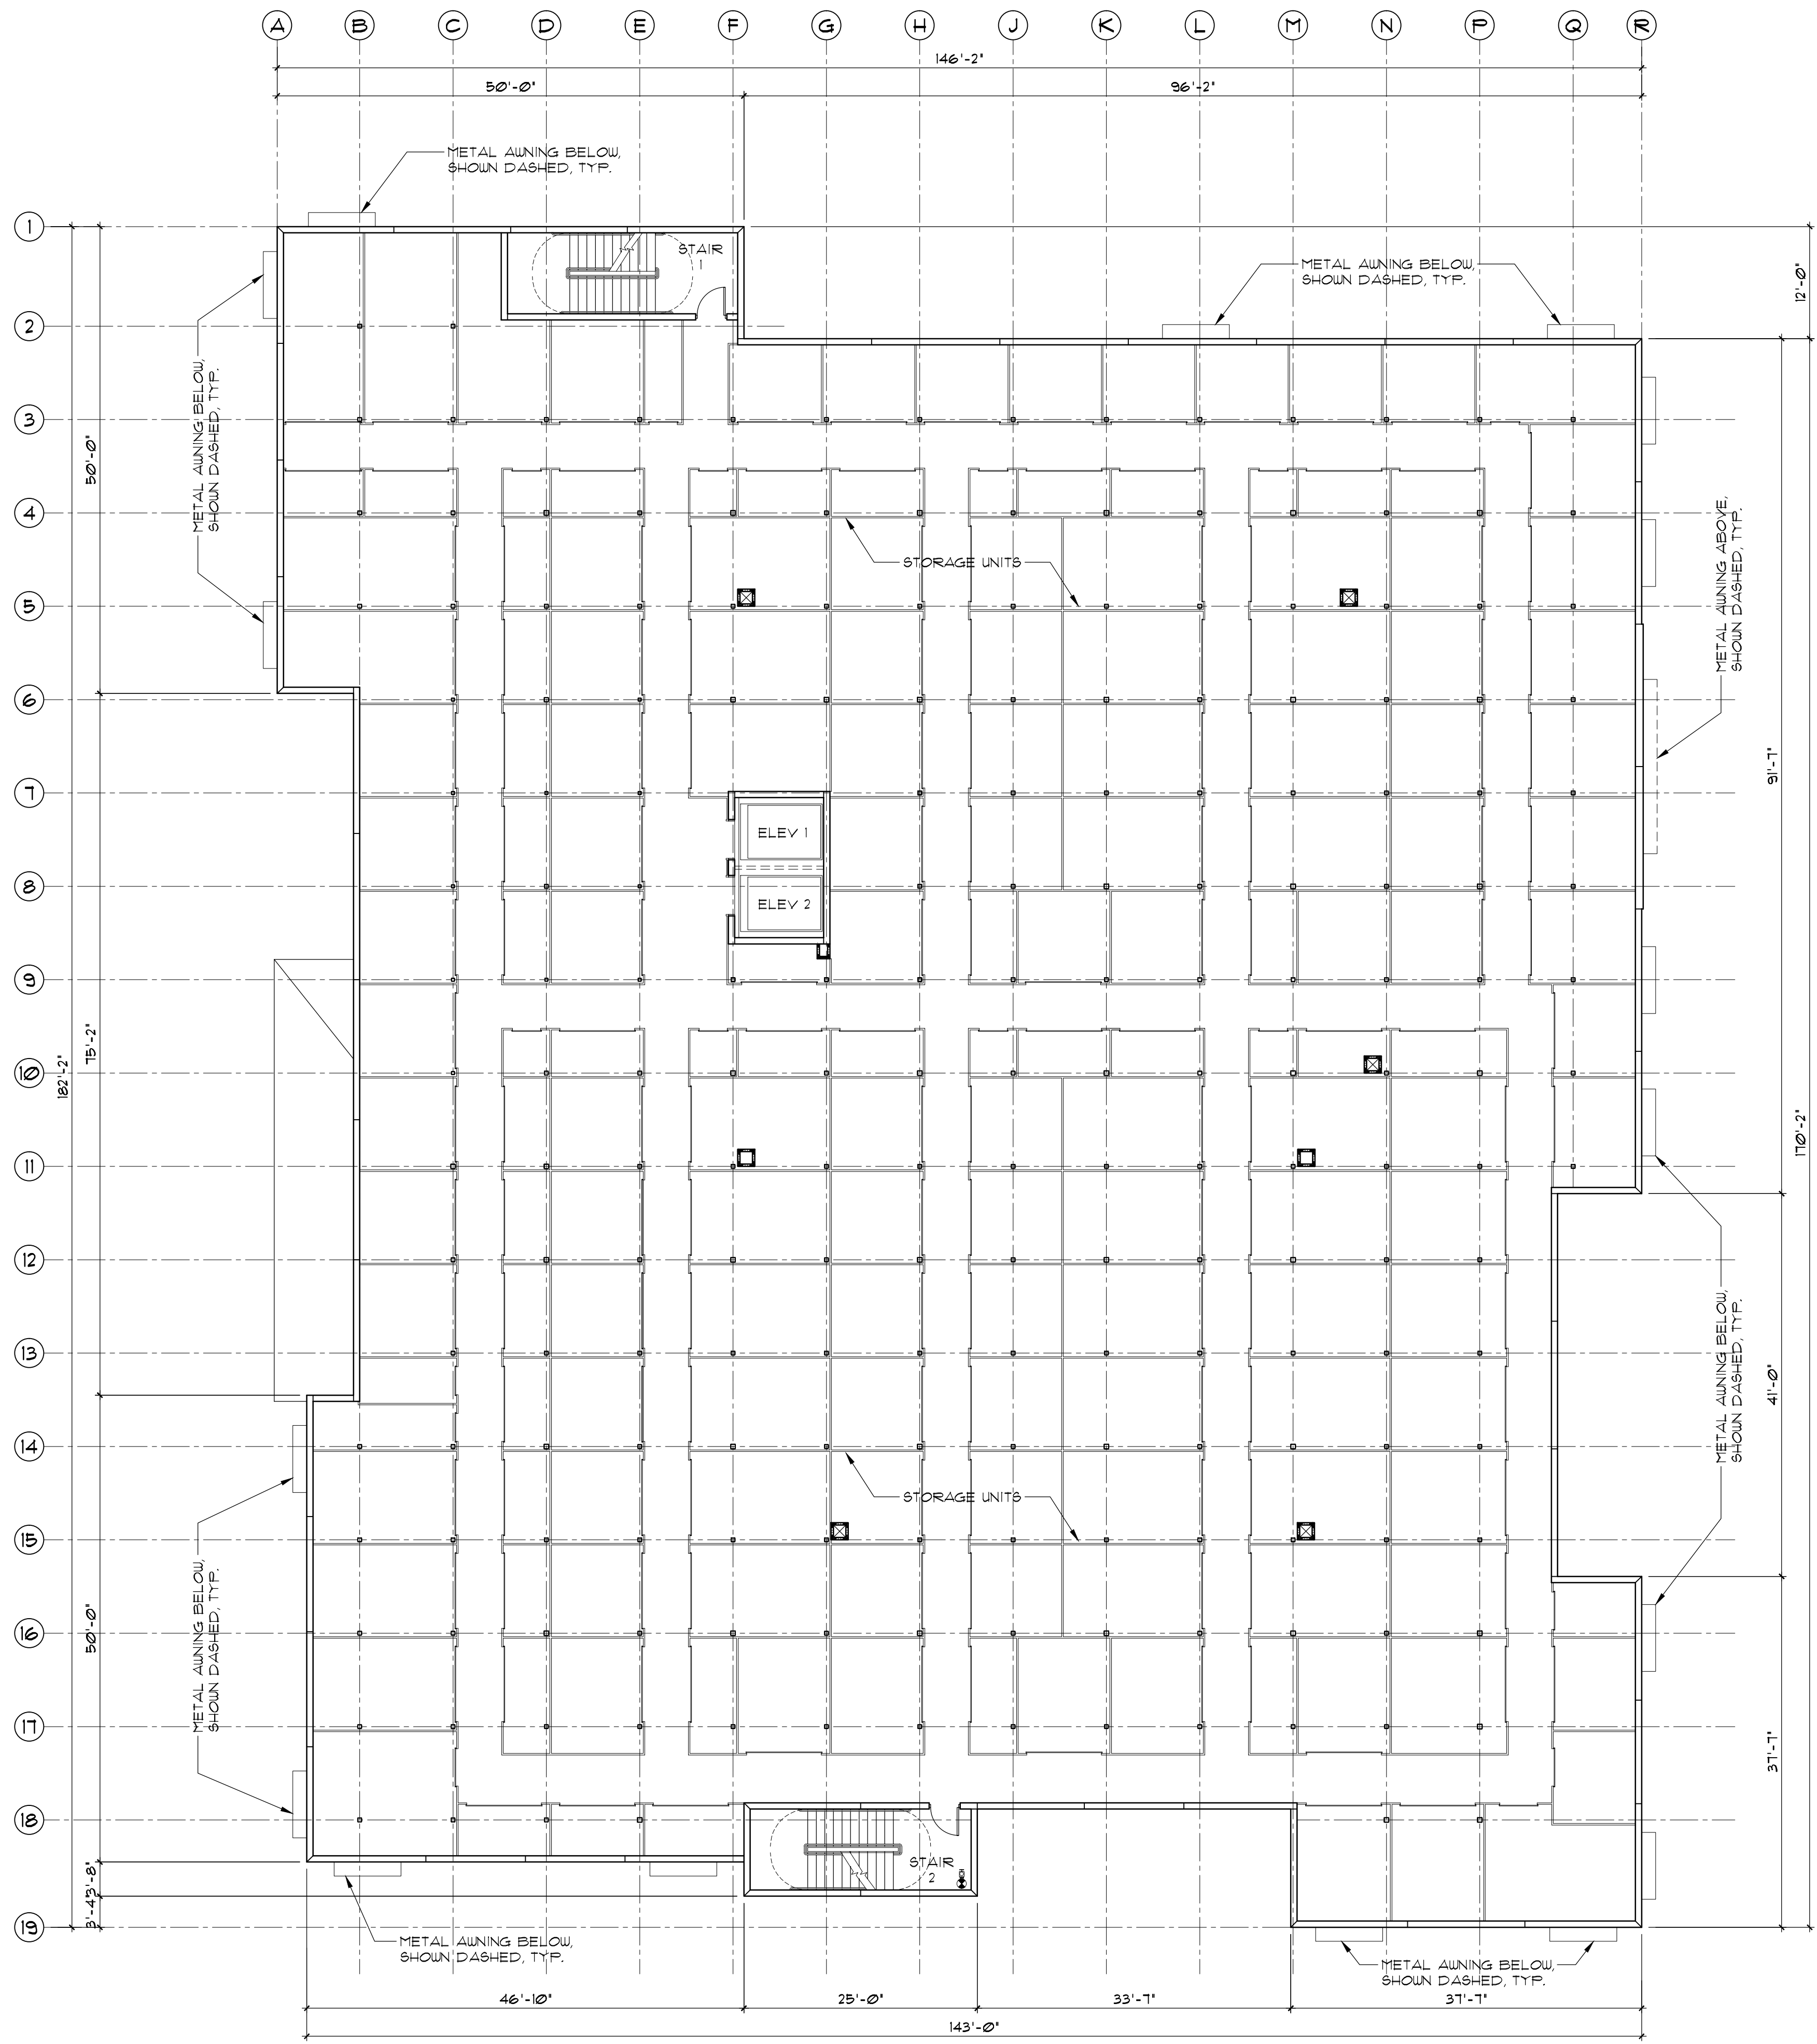

1 SECOND FLOOR PLAN
A4.1 3/32" = 1' = 0"

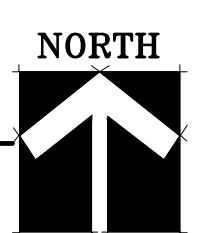

DOMINION STORAGE
BANKS ROAD & COCONUT CREEK PARKWAY
MARGATE, FLORIDA

KENNETH R. CARLSON - ARCHITECT, P.A.
1002 E. NEWPORT CENTER DR. SUITE 101
DEERFIELD BEACH, FLORIDA 33442
PH. (954) 421 - 8848 FAX (954) 421 - 9929
e-mail: krc@krcarlson.com

Revisions:

DRAWN BY:	BSP
CHECKED BY:	KRC
DATE:	2/16/15
SCALE:	AS NOTED
PROJECT #:	15016
CAD DIG FILE:	A4.1

AR12546
KENNETH R. CARLSON