




Margate Storage
06/17/16

 

Seal

Daniel H. Farmer - AR10750

Consultant:

Project Description:

Project Description:

MARGATE SELF STORAGE

S.R. 7 & SW 8TH COURT
MARGATE, FL

REVISIONS:

DATE: 06/20/16
PROJECT No.: 16029
DRAWN: AR
CHECKED: D. FARMER


SHEET:

Al.oi


FLOOR PLAN
FIRST LEVEL




PRELIMINARY

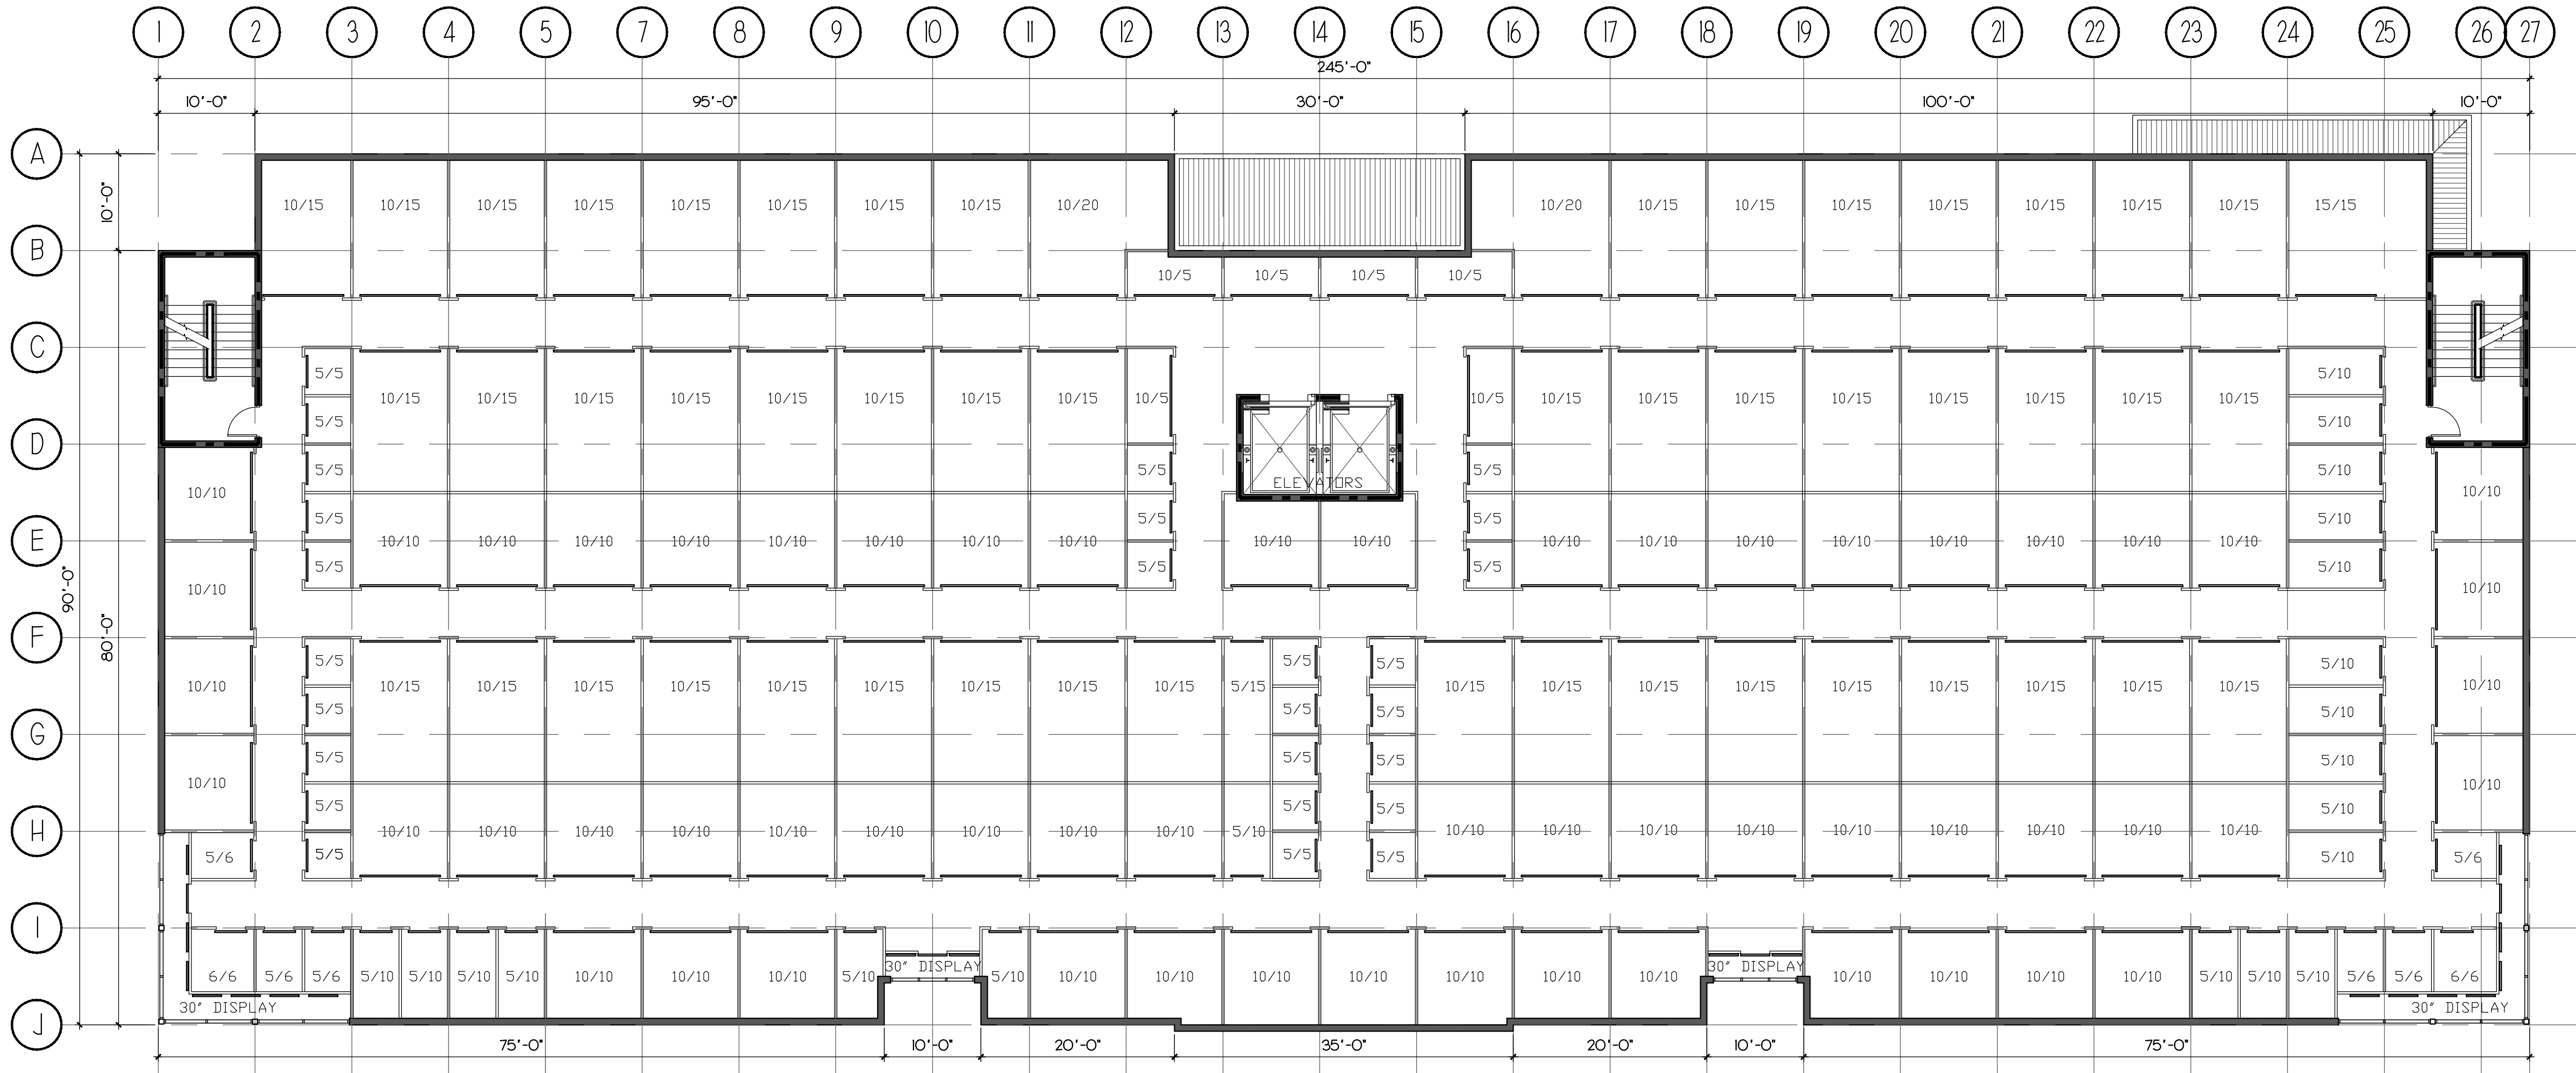


I FLOOR PLAN - SECOND LEVEL
SCALE: 3/32" = 1'-0"
NORTH

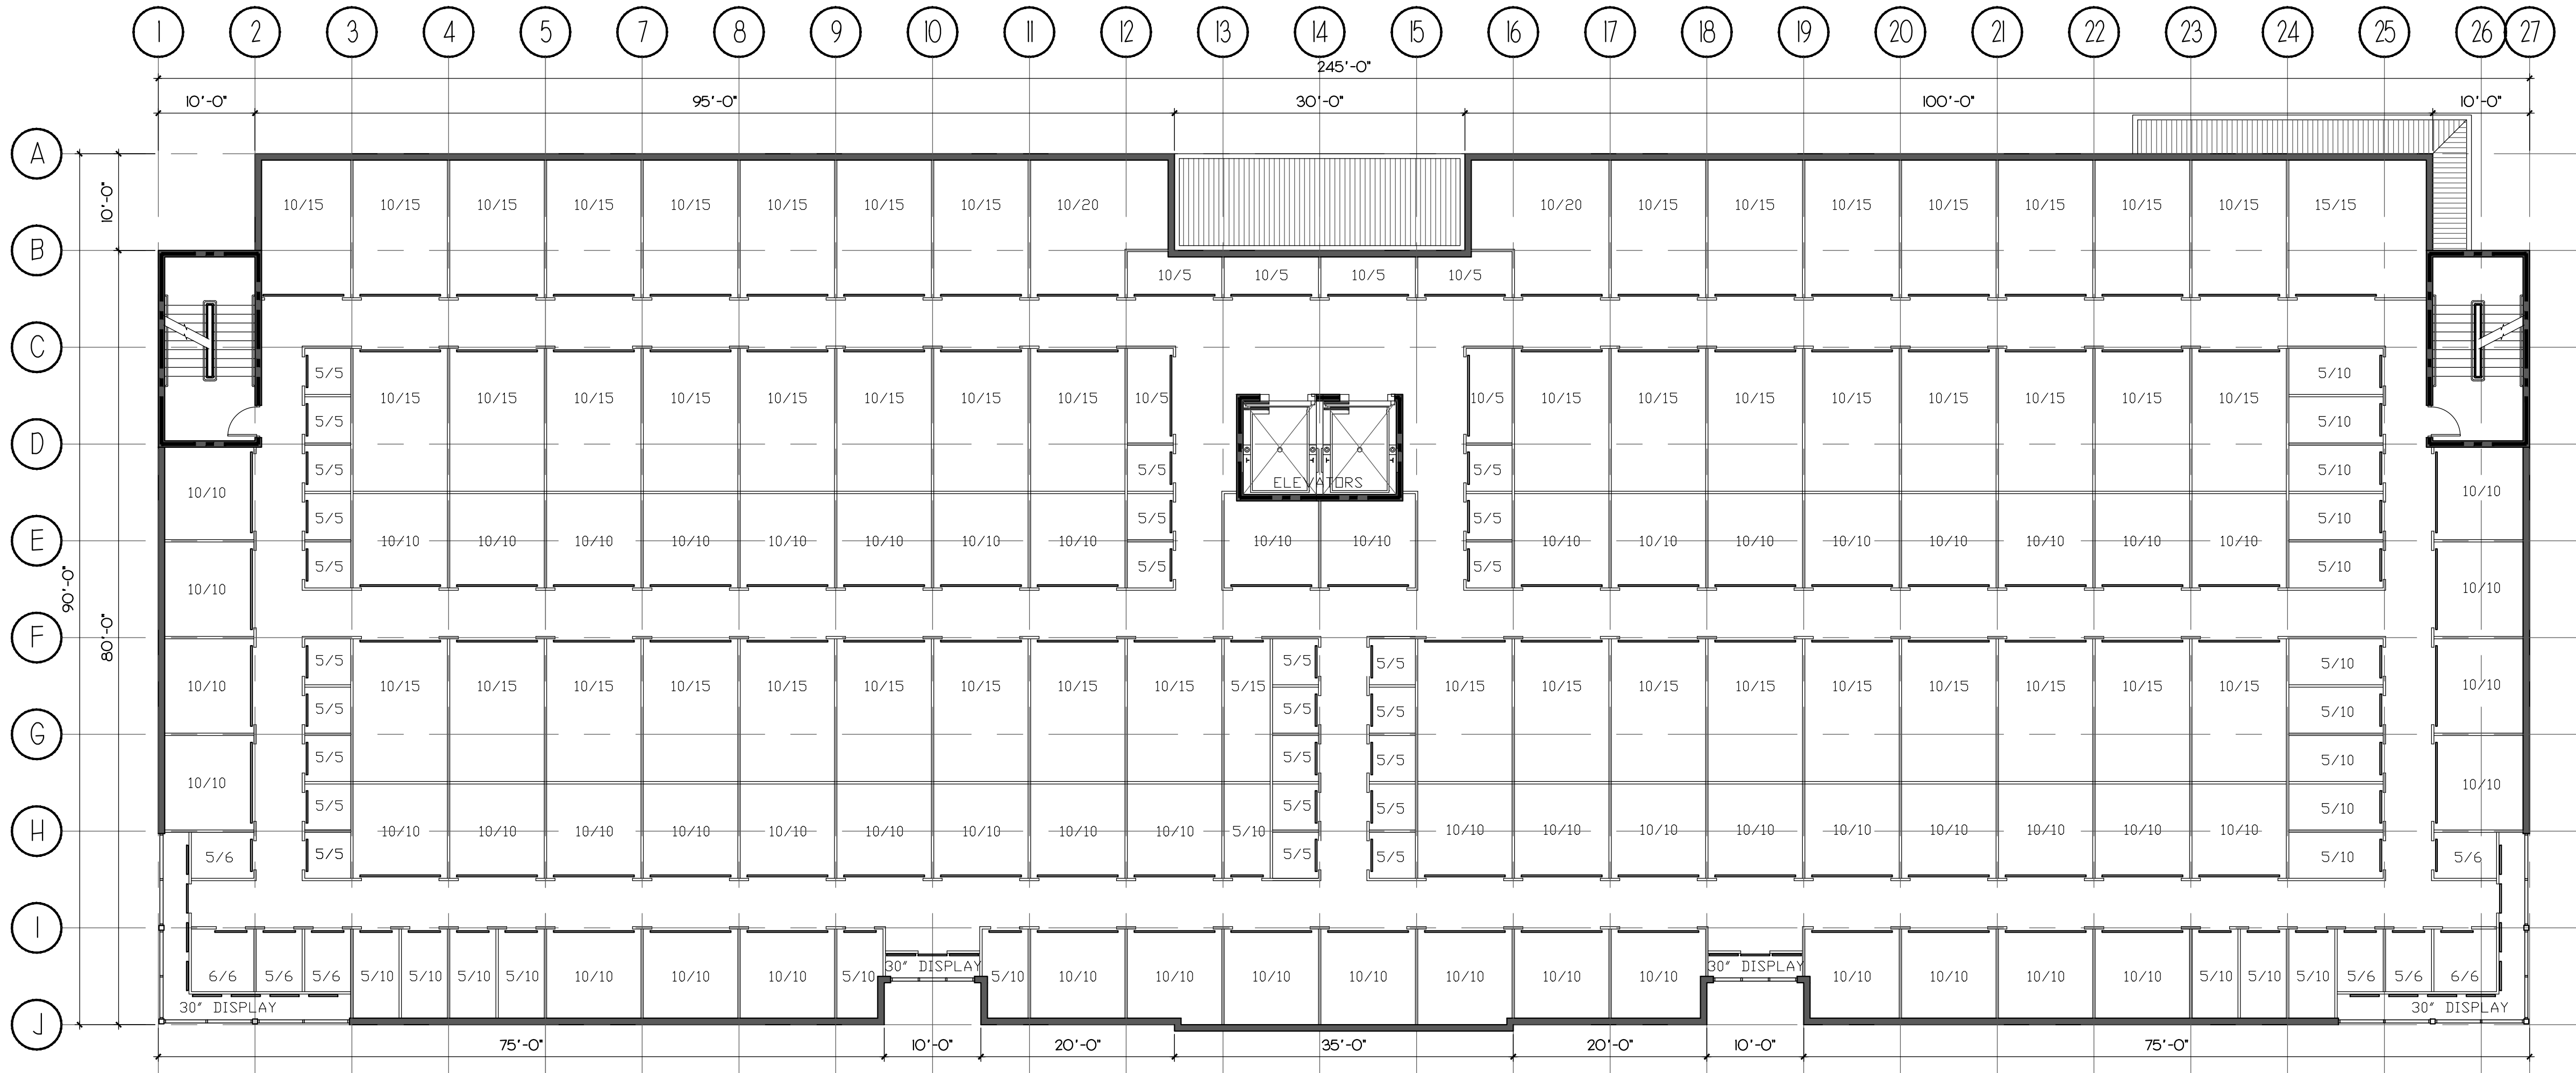


I FLOOR PLAN - THIRD LEVEL
SCALE: 3/32" = 1'-0"
NORTH

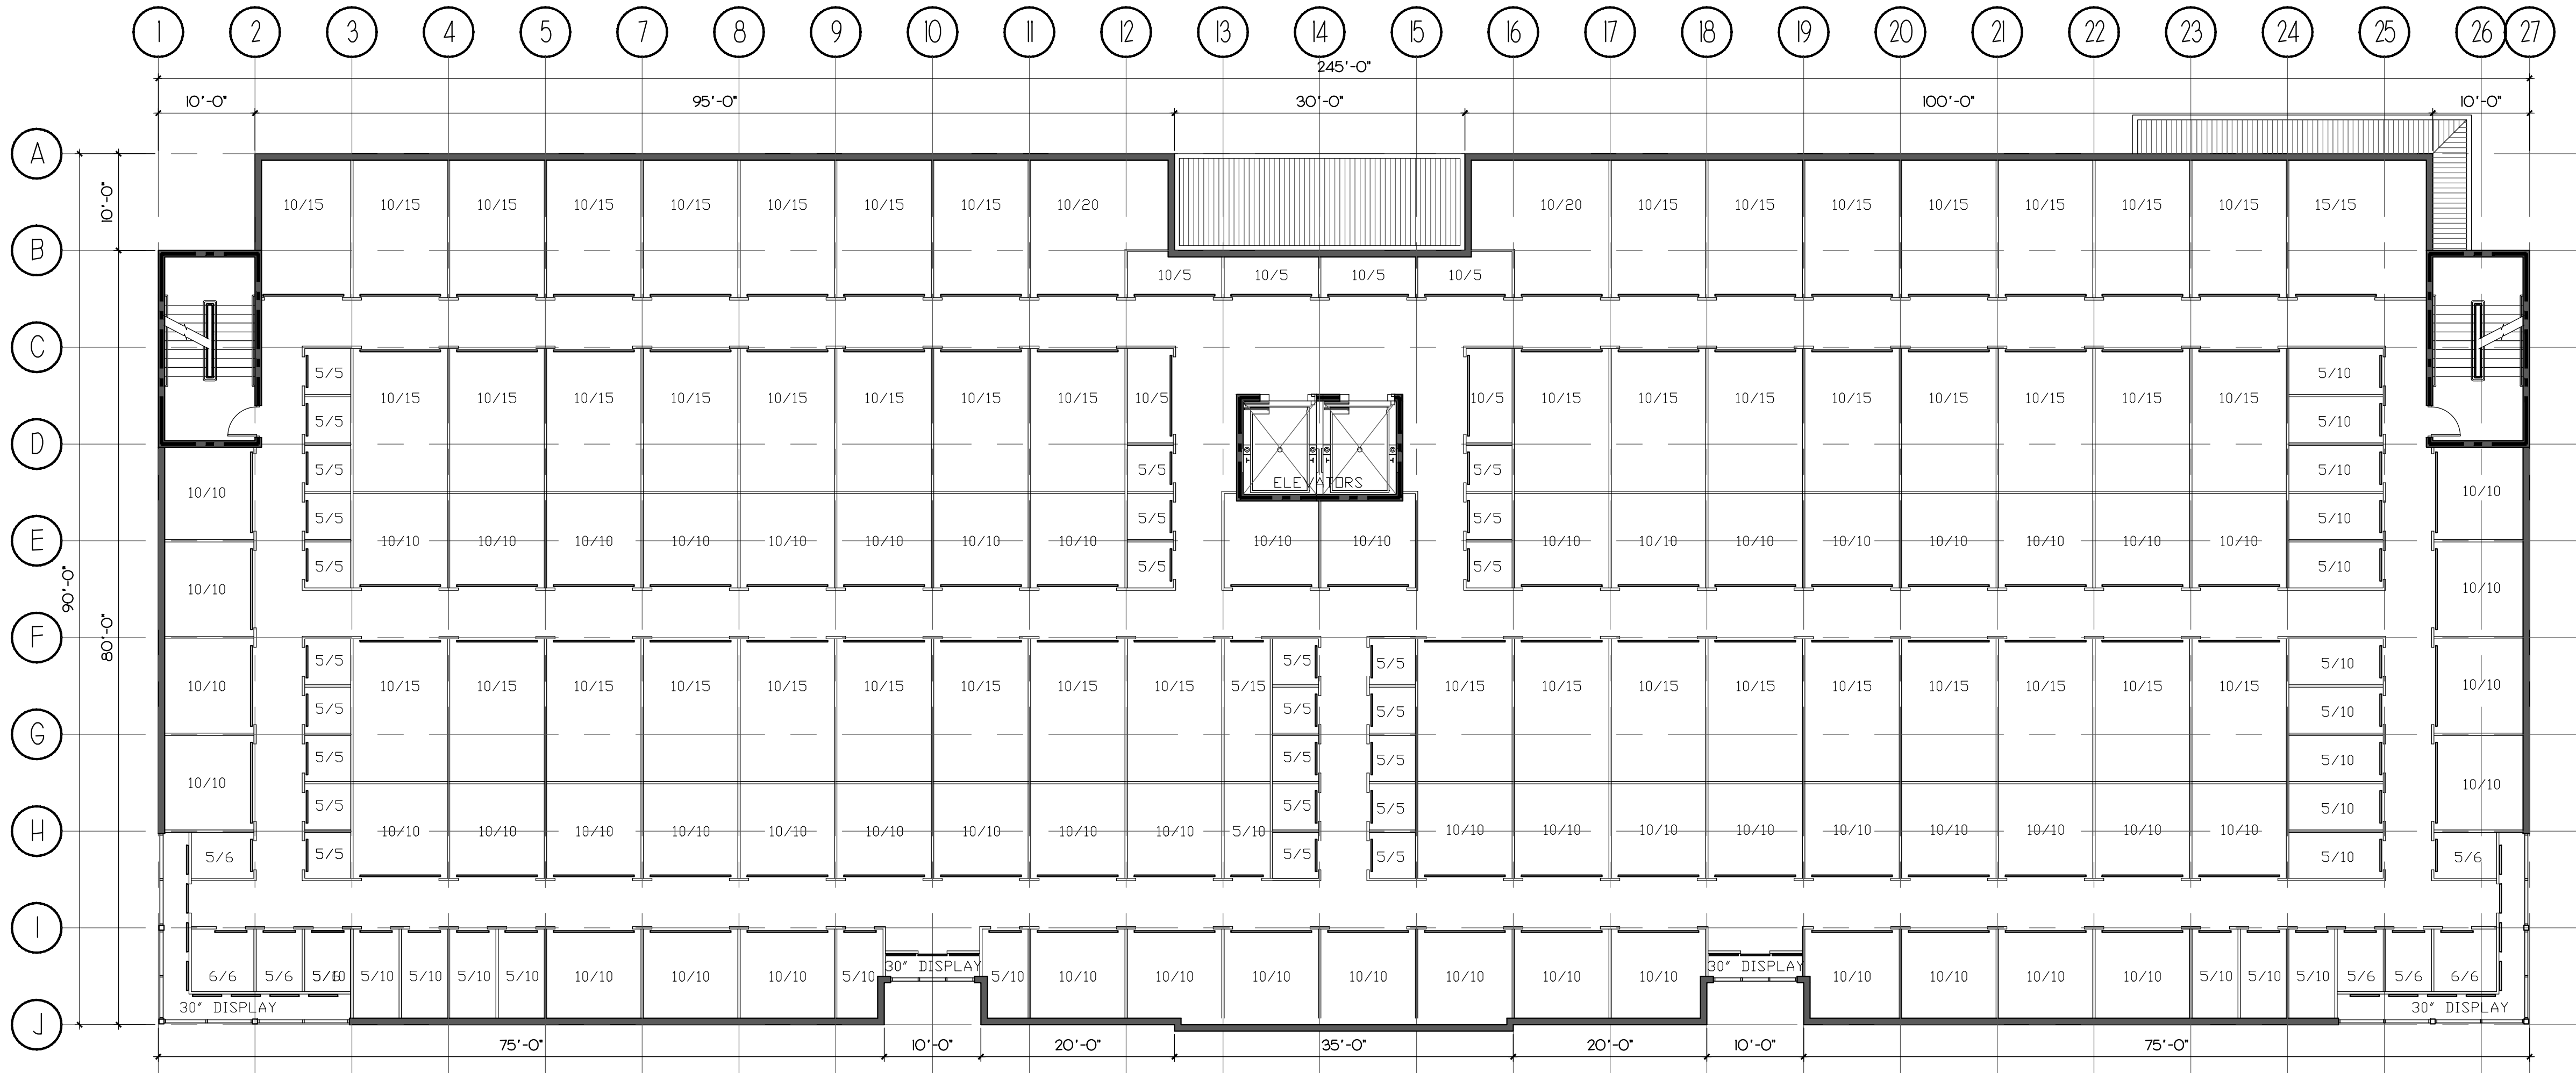

I FLOOR PLAN - FOURTH LEVEL
SCALE: 3/32" = 1'-0"
NORTH

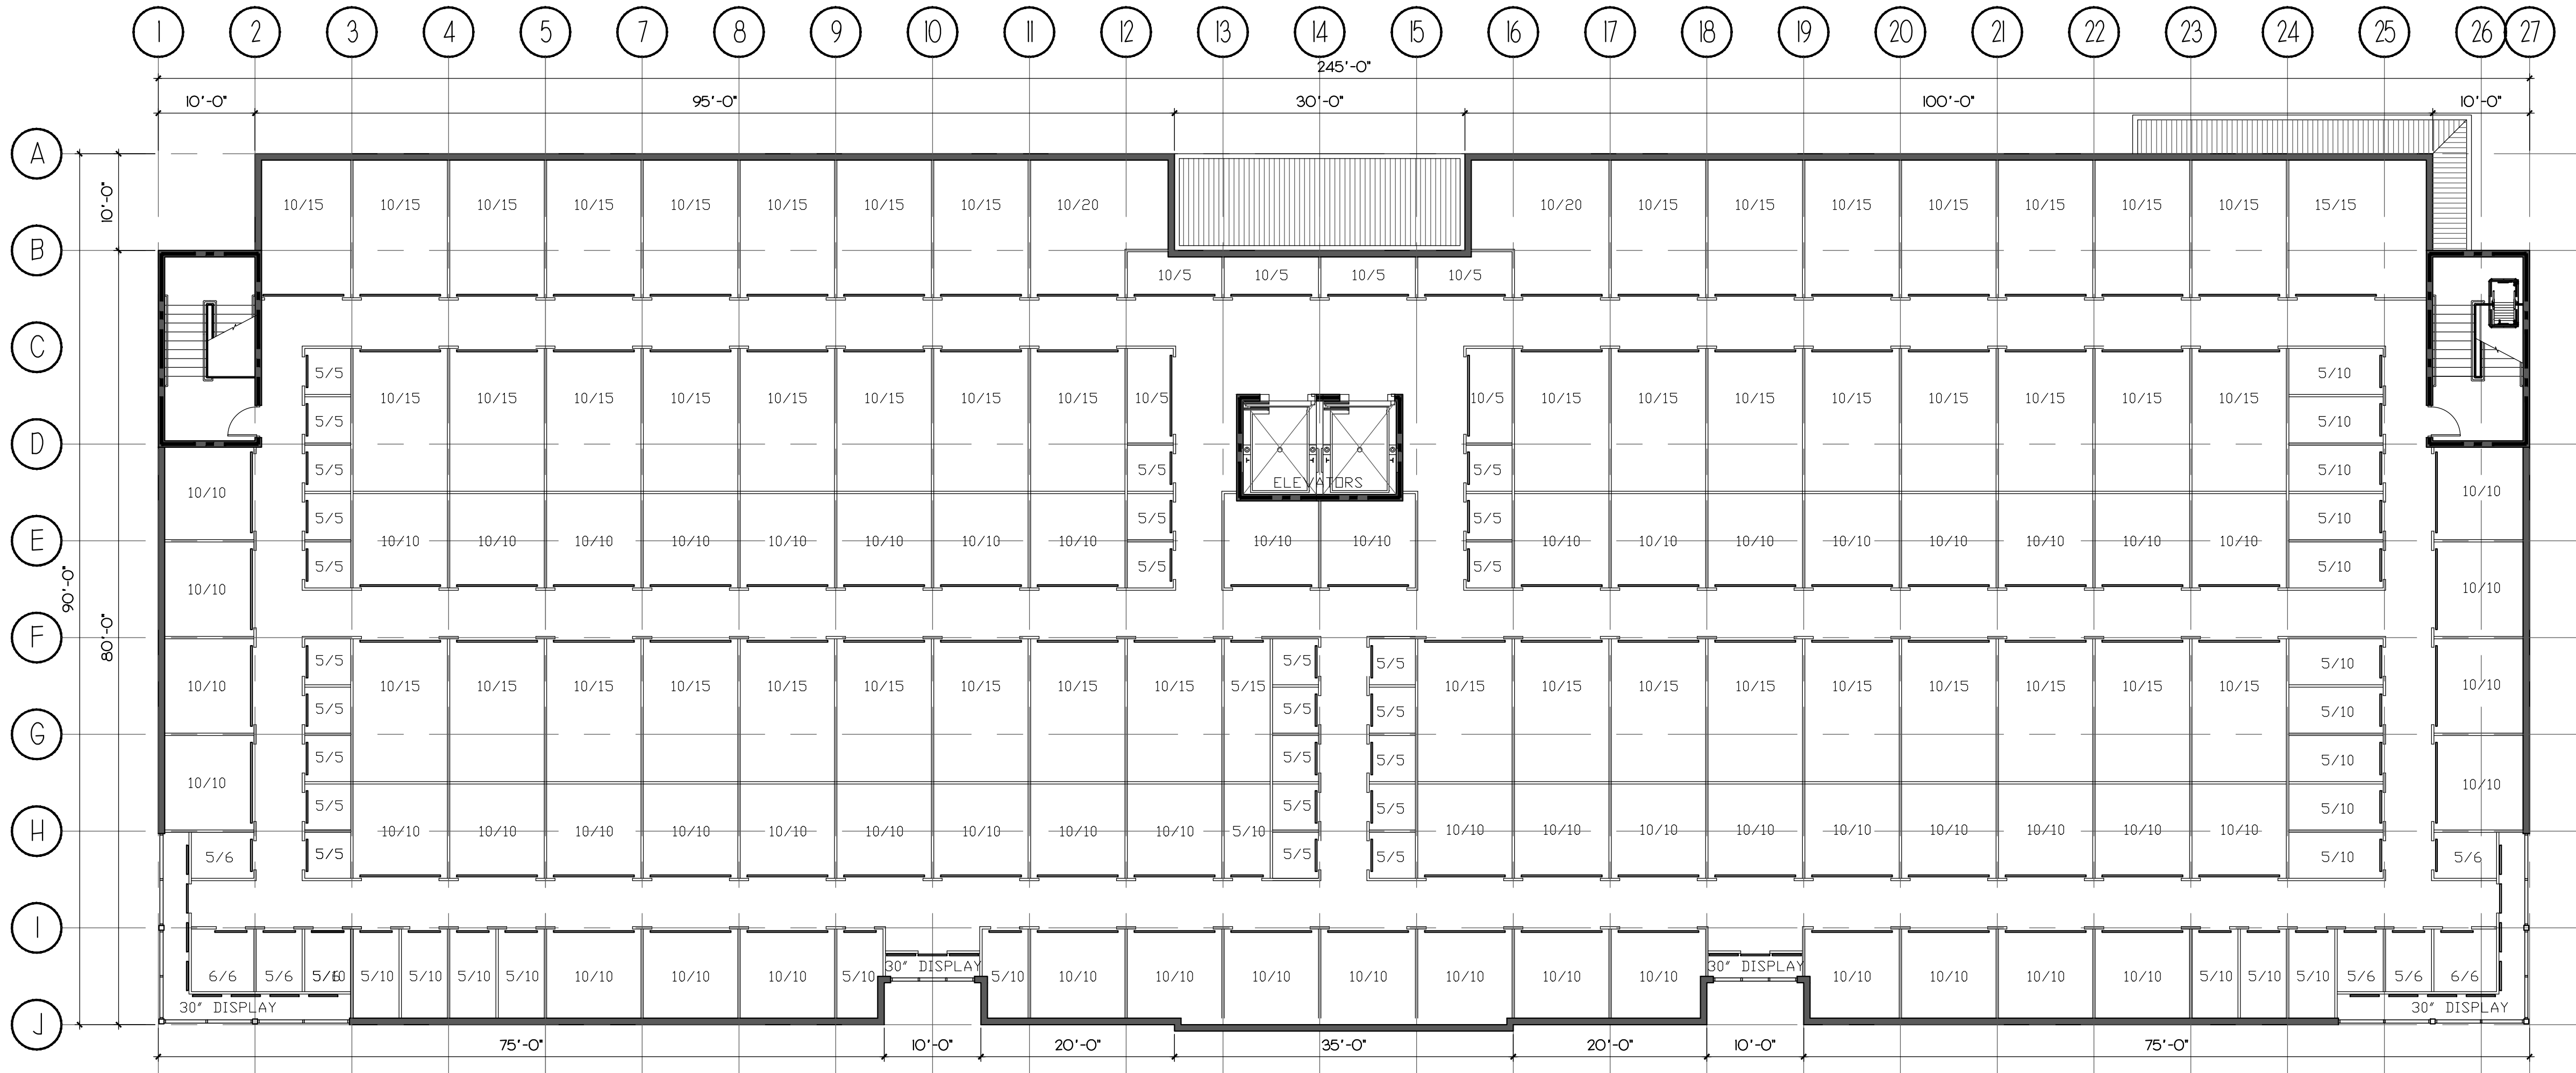

I FLOOR PLAN - FIFTH LEVEL
SCALE: 3/32" = 1'-0"
NORTH

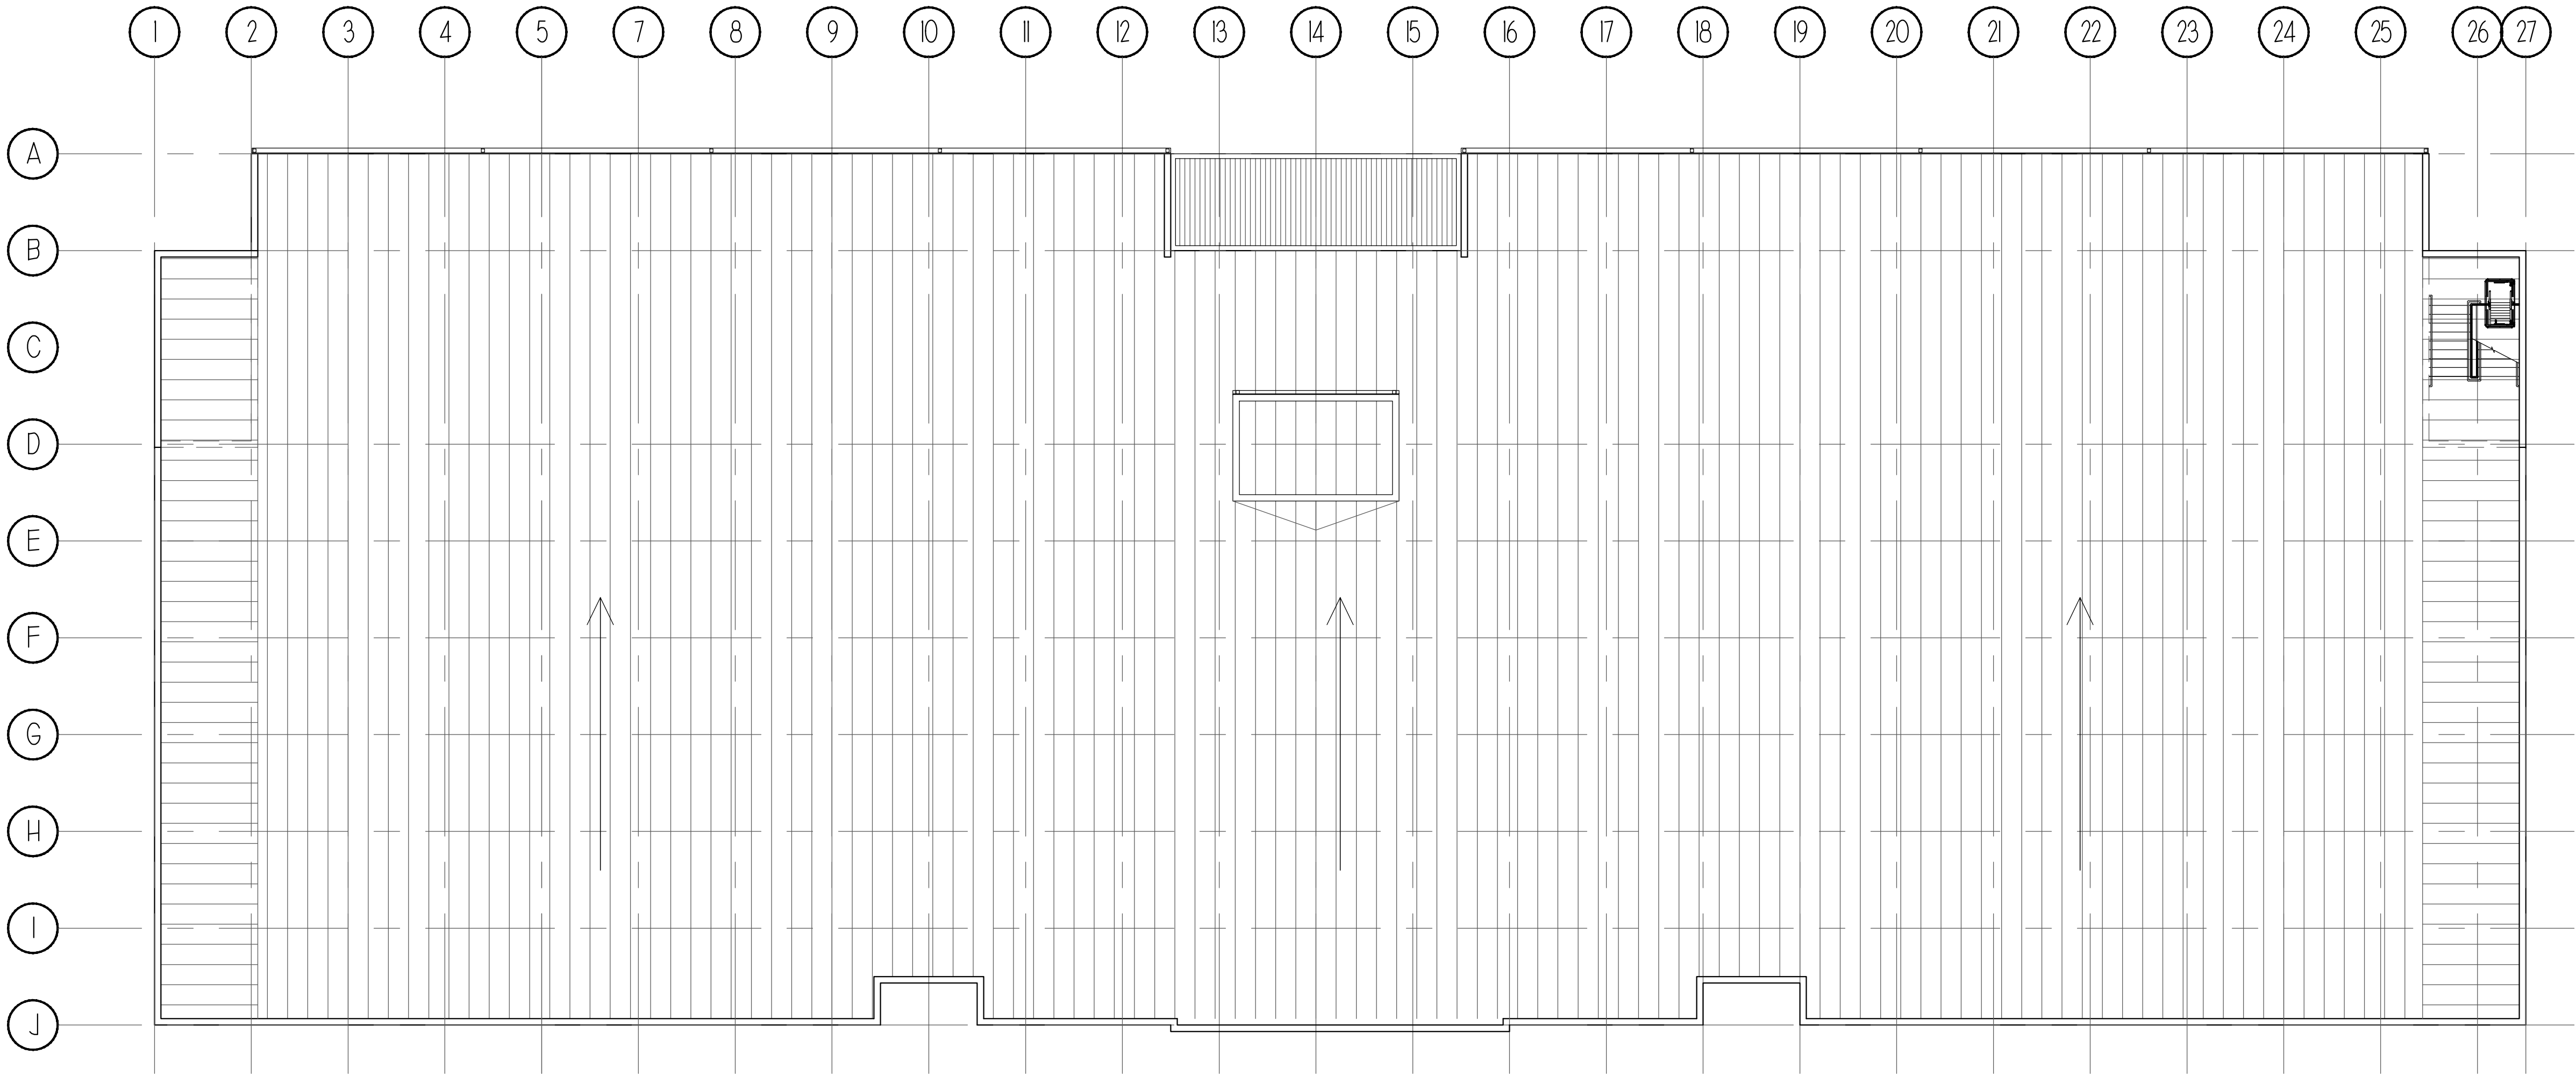

I **ROOF PLAN**
SCALE: 3/32" = 1'-0"
NORTH