

SIGN #	DESCRIPTION	LOCATION	NEW/EXISTING NO CHANGE/REPLACEMENT	SIGN TYPES	LETTER STYLE	LETTER COLORS	SIGN/LETTER HEIGHT	SQUARE FOOTAGE
S01	HCA Florida Northwest Hospital - Main ID Ground Sign	SEC of State Rd. 7 and Colonial Drive	Replacement	Double Face - Illuminated Ground Sign	MarkforHCA	Blue, Orange, White and Black	9' OAH	52.5
S02	HCA Florida Northwest Hospital - Main ID Ground Sign	Main Entrance Colonial Drive	Replacement	Double Face - Illuminated Ground Sign	MarkforHCA	Blue, Orange, White and Black	7' OAH	40.83
S03	Interior - unbranded - Directional Sign	Interior Main Entrance	Replacement	Single Face - Non-Illuminated Direcional Sign	MarkforHCA	Orange and Black	6' OAH	7.91
S04	Interior - unbranded - Directional Sign	Interior Main Entrances	Replacement	Single Face - Non-Illuminated Direcional Sign	MarkforHCA	Orange and Black	6' OAH	7.91
S05	Interior - unbranded - Directional Sign	Interior Main Entrances	Replacement	Single Face - Non-Illuminated Direcional Sign	MarkforHCA	White and Black	6' OAH	7.91
S06	Interior - unbranded - Directional Sign	Interior Main Entrances	Replacement	Single Face - Non-Illuminated Direcional Sign	MarkforHCA	Black	6' OAH	5.58
S07	HCA Florida Northwest Hospital - Main ID Wall Sign	South Elevation - Main Hospital Entrance	Replacement	Single Face - illuminated wall sign - Channel letters on backer panel	MarkforHCA	Orange and Blue	2' - 1 9/16" Letter Height	70
S08	HCA Florida Northwest Hospital - Medical Center - Ground Sign.	Medical Offices Entrance Colonial Drive	Replacement	Double Face - Illuminated Ground Sign	MarkforHCA	Blue, Orange, White and Black	6' OAH	35
S09	Interior - unbranded - Directional Sign	Interior Medical Offices Entrance	New	Single Face - Non-Illuminated Direcional Sign	MarkforHCA	White and Black	6' OAH	8.25
S10	Interior - unbranded - Directional Sign	Interior Medical Offices Entrance	Replacement	Single Face - Non-Illuminated Direcional Sign	MarkforHCA	Black	6' OAH	17.58
S11	Interior - unbranded - Directional Sign	Interior Medical Offices Entrance	Replacement	Single Face - Non-Illuminated Direcional Sign	MarkforHCA	Black	6' OAH	7.25
S12	Interior - unbranded - Directional Sign	Interior Near Parking Garage Entrance	Replacement	Single Face - Non-Illuminated Direcional Sign	MarkforHCA	Black	6' OAH	10.58
S13	Interior - unbranded - Directional Sign	Interior Near Parking Garage Entrance	Replacement	Single Face - Non-Illuminated Direcional Sign	MarkforHCA	Black	6' OAH	5.58
S14	Interior - unbranded - Directional Sign	Interior Near Parking Garage Entrance	Replacement	Single Face - Non-Illuminated Direcional Sign	MarkforHCA	Black	6' OAH	5.58
S15	Interior - unbranded - Directional Sign	Interior Near Parking Garage Entrance	Replacement	Single Face - Non-Illuminated Direcional Sign	MarkforHCA	Black	6' OAH	5.58
S16	Interior - unbranded - Directional Sign	Interior Outpatient Services Entrance	Replacement	Single Face - Non-Illuminated Direcional Sign	MarkforHCA	Black	6' OAH	8.25
S17	Interior - unbranded - Directional Sign	Interior Outpatient Services Entrance/Valet Parking	New	Single Face - Non-Illuminated Direcional Sign	MarkforHCA	Black	6' OAH	10.58
S18	Interior - unbranded - Directional Sign	Interior Near Parking Garage Entrance	Replacement	Single Face - Non-Illuminated Direcional Sign	MarkforHCA	Black	6' OAH	5.58
S19	HCA Florida Northwest Hospital - Main ID Ground Sign	State Road 7 Entrance	Replacement	Double Face - Illuminated Ground Sign	MarkforHCA	Blue, Orange, White and Black	9' OAH	52.5
S20	HCA Florida Northwest Hospital - Wall Sign - Outpatient Services Building	East Elevation of Outpatient Building	Replacement	Single Face Channel Letters	MarkforHCA	Blue, Orange and Black	1' - 7 1/2" Top 1' Bottom	51.08
S21	HCA Florida Northwest Hospital - Directional Sign	State Road 7 Entrance	Replacement	Double Face - Non-Illuminated Ground Sign	MarkforHCA	Blue, Orange, White and Black	6' OAH	16.56
S22	HCA Florida Northwest Hospital - Wall Sign - Main ID Ambulance entrance	East Elevation of Main Hospital Building	Replacement	Single Face Illuminated Channel Letters	MarkforHCA	Blue and Orange	3'	131.54

S23	HCA Florida Northwest Hospital - Wall Sign - Main ID	East Elevation of Main Hospital Building	Replacement	Single Face - Illuminated wall sign - Channel letters on backer panel	MarkforHCA	Blue and Orange	3' - 5 1/16"	180
S24	Main Entrance Wall Sign	South Elevation of Main Hospital Building	Existing no Change	Illuminated Channel Letters	Helvetica Condensed Bold	White	2'	48
S25	Emergency Wall Sign	South Elevation of Main Hospital Building	Existing no Change	Illuminated Channel Letters	Helvetica Condensed Bold	Red	2'	36.92
S26	Northwest Medical Arts Tower -Wall Sign	South Elevation of Medicle Art Building	Existing no Change	Illuminated Channel Letters	Helvetica Bold	Black	5' Stacked letters	100
S27	Ambulance - Wall Sign	East Elevation Main Hospital Building	Existing no Change	Illuminated Channel Letters	Helvetica Bold	White	2'	38.35
S28	Northwest Medical Center Tower - Wall Sign	East Elevation Main Hospital Building	Remove	Illuminated Channel Letters	Helvetica Bold	Black	N/A	N/A
S29	Medical Office Wall Directional	South Elevation of Garage	Remove	Non-Illuminated Panel	N/A	N/A	N/A	N/A
S30	Heart and Vascular Institute - Wall Sign	South Elevation Main Hospital Building	Remove	Illuminated Channel Letters	N/A	N/A	N/A	N/A
S31	Enter - Garage Wall Sign	South Elevation - Parking Garage	Existing No Change	Non-Illuminated Channel Letters	Helvetica Condensed Bold	Black	9"	1.88
S32	Exit - Garage Wall Sign	East Elevation - Parking Garage	Existing No Change	Non-Illuminated Channel Letters	Helvetica Condensed Bold	Black	9"	1.25
S33	Margate Health Care Center Skilled Nursing and Rehab	East Elevation- Rehab Facility	Existing no Change	Non-Illuminated Channel Letters	Times New Roman	Green	Margate 12" Skilled Nursing 10"	26
S34	Margate Health Care Center Skilled Nursing and Rehab	South Elevation- Rehab Facility	Existing no Change	Non-Illuminated Channel Letters	Times New Roman	Green	Margate 12" Skilled Nursing 10"	26
S35	HCA Florida Northwest Hospital	South Elevation - Main Hospital Entrance	New	Non-Illuminated Reception Plaque	MarkforHCA	White Orange and Blue	11" Stacked letters	13.11
S36	Heart Logo	North Elevation - Main Hospital Entrance	Remove	Non-Illuminated Channel Letters	Times New Roman	N/A	N/A	N/A
S37	Maternity Entrance	East Elevation - Main Hospital Entrance	Existing no Change	Illuminated Channel Letters	Times New Roman	Blue	Maternity 12" Entrance 12"	18.93

Recommendation Book

Issued: 07/09/21 AVP Date: 10/15/21
Phase: CA Revision Date: 08/24/22
Version: 02 Atlas SO#: 134245

HCA Florida Northwest Hospital

2801 N State Rd 7
Margate, FL 33063

COID#30995



East Florida
Division

Package Type

- Exterior
- Interior
- Exterior and Interior

Phase Reviewed

- SD / Development 09/17/21
- DD / HCA Marketing [MM/DD/YY]
- CD / HCA Facility [MM/DD/YY]
- CD / Non-HCA Landlord [MM/DD/YY]
- CA / Pricing Document 11/12/21

Due Diligence

- Field Survey (SES)
- Code Check
District / Zoning ID [####]
- Landlord Check
- Required Documents
 - Site Plan
 - Building Elevations
 - LOAs and NOCs

Atlas Verification Process

- 10/15/21

Location notes:

Drawings within this document illustrate design intent and are not to be duplicated. HCA to issue new logo application guidance prior to the shop drawing phase.

Building elevations needed to complete the building ID signs.



Reference March 2021 HCA Sign Standards and Technical Specifications

Sign Location Plan




- Existing/Replacing
- Removing

Revisions:	
...	...
...	...
...	...
...	...

Client: HCA	PM: JN	Address: 2801 N State Rd 7
Site Map	Drawn By: ASC	City State: Margate, FL
	Date: 02.16.2022	Drawing Number: 134245




Survey Photo 1 - Side A

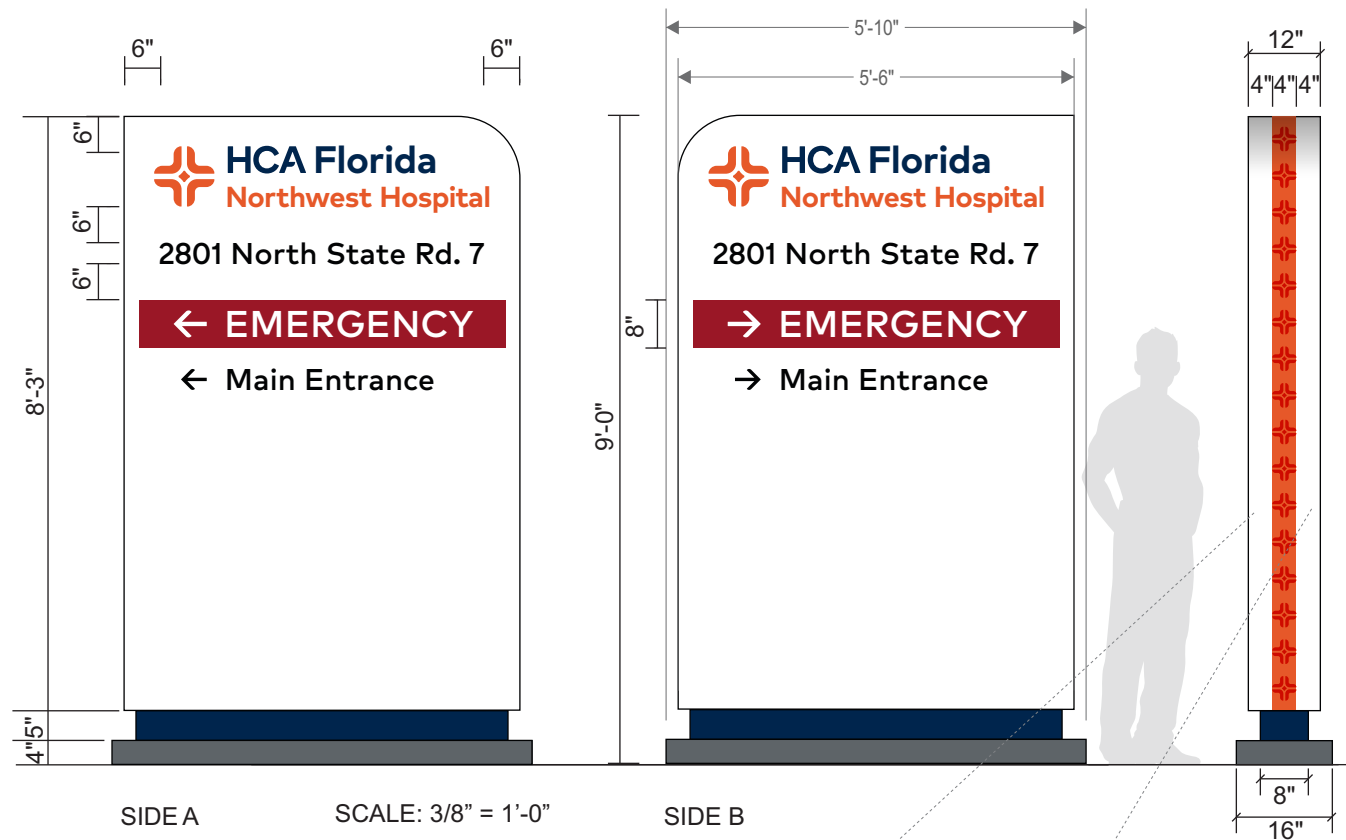

SIDE A


SCALE: 3/8" = 1'-0"

SIDE B

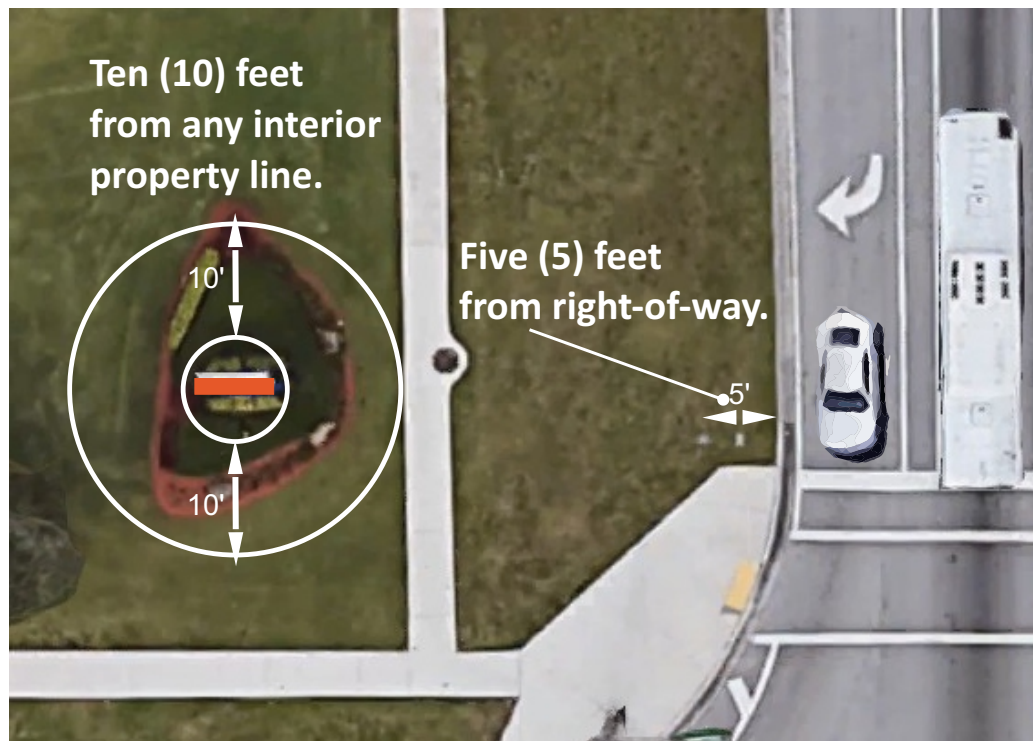

Ten (10) feet from any interior property line.

Five (5) feet from right-of-way.

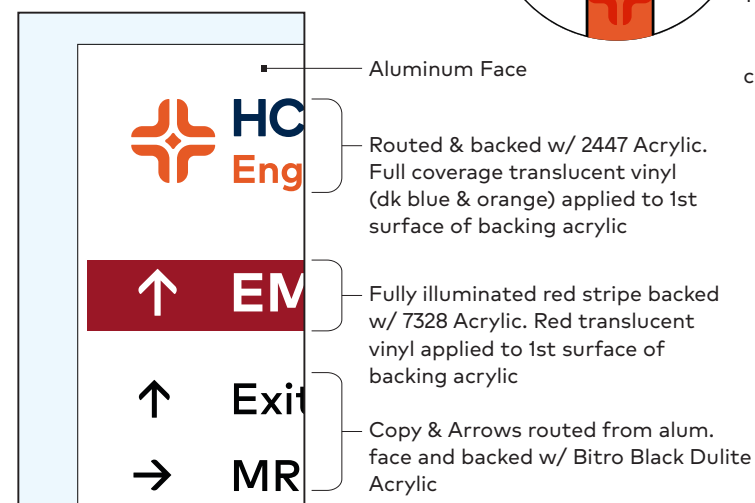

Recommended Sign Drawing

PY.E.108.I: Pylon -Branded - 9'-0" OAH - Illuminated

Existing Sign

Quantity: (1)
S/F or D/F: Double Face
Square Footage: 63.33
Illumination: Internal
OA Height: 120"
OA Width: 76"

Proposed Sign

Quantity: (1)
S/F or D/F: Double Face
Square Footage: 52.5
OA Height: 9'
OA Width: 5'-10"
Illumination: Internal
Installation: Direct embedment

Color Schedule

- Sign Body: Paint Matthews White Wonder MP-32071(satin)
- Brand Graphic Orange: 3M 3630-124 Vinyl over 2447 milky white acrylic
- Brand Graphic Dk Blue: 3M 3630-36 Vinyl over 2447 milky white acrylic
- Directional Copy: Bitro Black Dulite Acrylic
- Base Reveal: Matthews Paint (or Akzo) to match PMS 289 w/ UV resistant clear satin top coat
- Base: Matthews Paint (or Akzo) to match PMS 424 w/ UV resistant clear satin top coat
- Side Perimeter Stripe: Translucent: 3M 3630-124 Burnt Orange vinyl.
- Side Perimeter Pattern: Digitally printed on 3M 7725-20 matte white complete with 3M Matte laminate to match orange 10% to 15% darker than orange vinyl.
- EMERGENCY Stripe: 3M 3630-53 Vinyl over 7328 white acrylic


Revisions:	

Client: HCA	PM: JN	Address: 2801 N State Rd 7
Sign 01	Drawn By: ASC	City State: Margate, FL
	Date: 02.16.2022	Drawing Number: 134245


SIGN LOCATION - 02





Survey Photo 1 - Side A

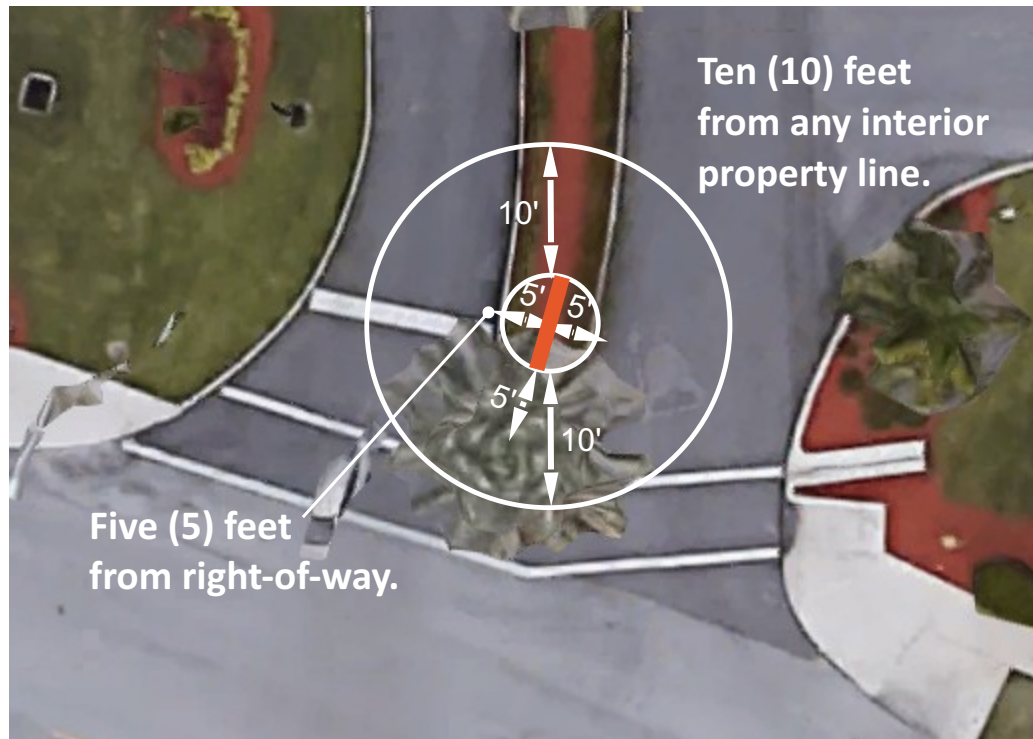

SIGN TYPE - ML.E.84.I

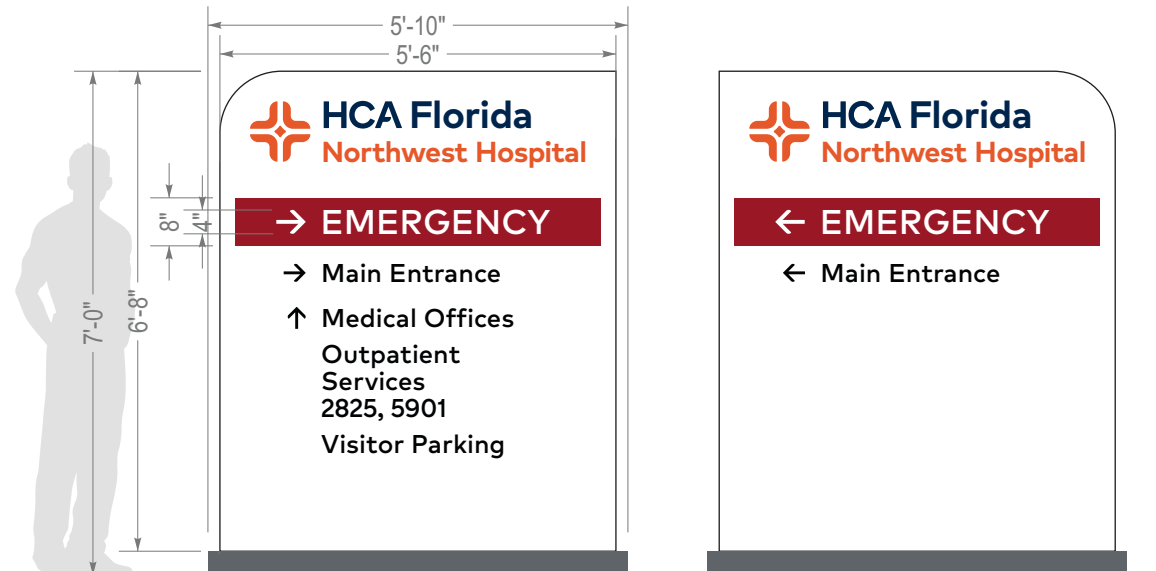

SCALE: 3/8" = 1'-0"

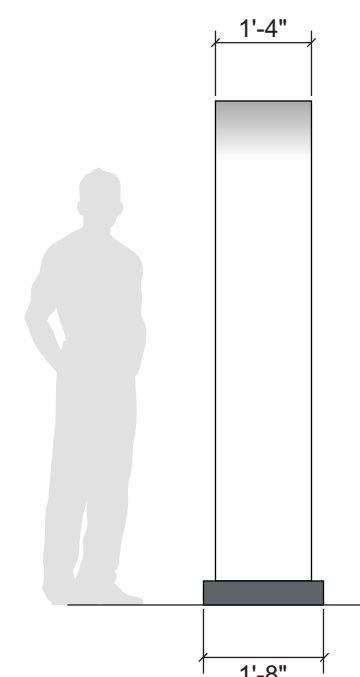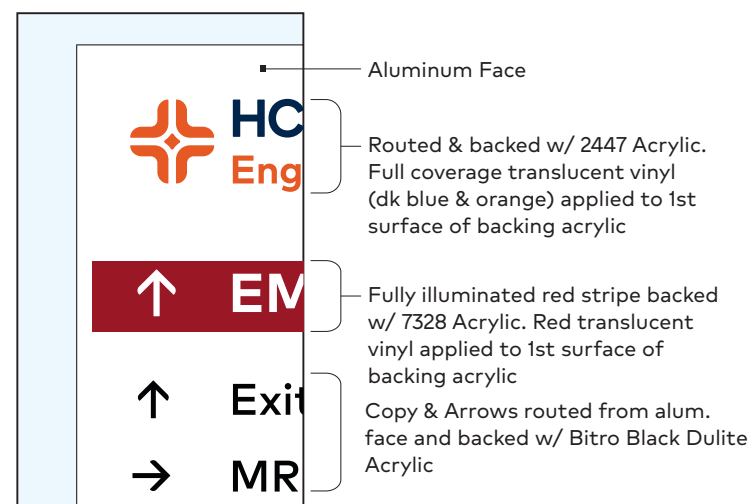

ML.E.84.I: Monolith - Branded - Illuminated - Emergency - 7'-0" OAH

Existing Sign

Quantity: (1)
S/F or D/F: Double Face
Square Footage: 27.33
Illumination: External Flood
OA Height: 6'-10"
OA Width: 4'-0"

Proposed Sign

Quantity: (1)
S/F or D/F: Double Face
Square Footage: 40.83
OA Height: 7'
OA Width: 5'-10"
Graphics: Routed from aluminum face
Illumination: Internal Illumination
Installation: Direct embedment

Color Schedule

- Sign Body: Paint Matthews White Wonder MP-32071(satin)
- EMERGENCY Stripe: 3M 3630-53 Red on first surface of 7328 white acrylic
- Brand Graphic Orange: 3M 3630-124 Vinyl over 2447 milky white acrylic
- Brand Graphic Dk Blue: 3M 3630-36 Vinyl over 2447 milky white acrylic
- Directional Copy: Routed from alum face & backed w/ Bitro Black Dulite Acrylic
- Base: Matthews Paint (or Akzo) to match PMS 424 w/ UV resistant clear satin top coat

Revisions:	

Client: HCA	PM: JN	Address: 2801 N State Rd 7
Sign 02	Drawn By: ASC	City State: Margate, FL
	Date: 02.16.2022	Drawing Number: 134245


SIGN LOCATION - 03



Survey Photo 1 - Side A




SIGN TYPE - PU.E.72

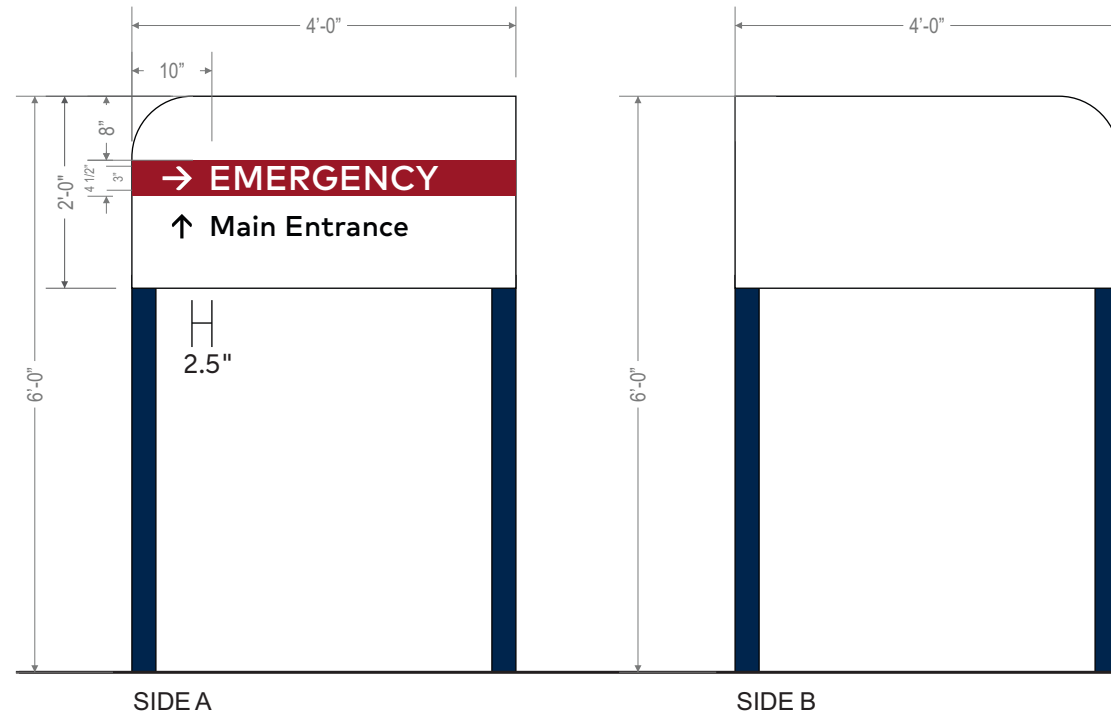

SIDE A

SIDE B

SCALE: 1/2" = 1'-0"

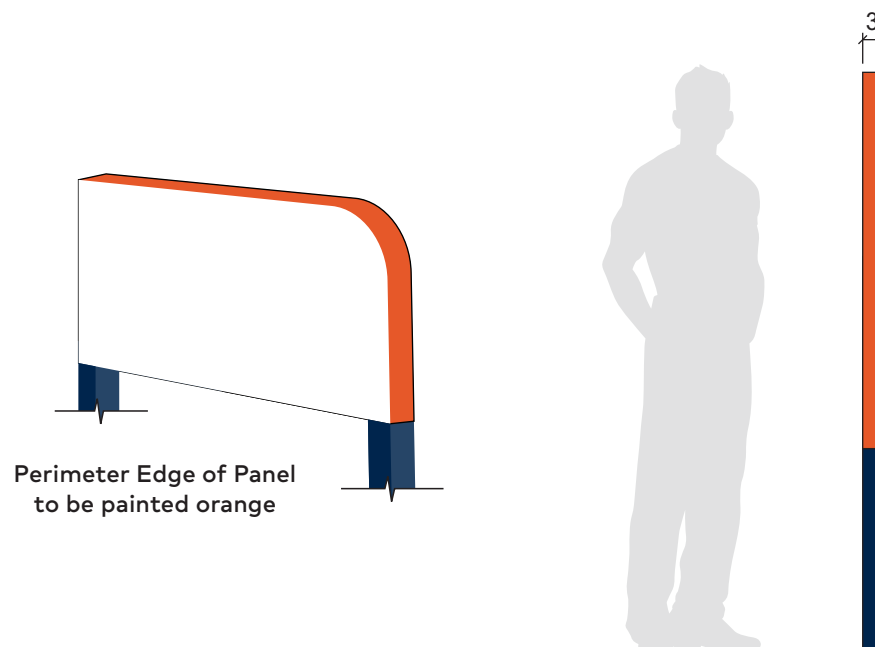

PU.E.72: Post & Panel - Unbranded - Emergency - 6'-0" OAH

Existing Sign

Quantity: (1)
S/F or D/F: Double Face
Square Footage: 16
Illumination: None
OA Height: 48"
OA Width: 48"

Proposed Sign

Quantity: (1)
S/F or D/F: Double Face
Square Footage: 7.91
OA Height: 6'
OA Width: 4'
Illumination: None
Installation: Direct embedment

Color Schedule

- Sign Body: Paint Matthews White Wonder MP-32071(satin)
- Text: 3M Scotchlite 5100R-85 Black reflective vinyl
- EMERGENCY Stripe: Digitally Printed onto 3M 5100R-10 white reflective vinyl to match PMS 7427 w/ 3M Luster Overlaminate
- EMERGENCY: 3M Reflective white vinyl
- Posts: Matthews Paint (or Akzo) to match PMS 289 w/ UV resistant clear satin top coat
- Panel Edges: Matthews (or Akzo) Paint to match PMS 7579 w/ UV resistant clear satin top coat

Revisions:	

Client: HCA	PM: JN	Address: 2801 N State Rd 7
Sign 03	Drawn By: ASC	City State: Margate, FL
	Date: 02.16.2022	Drawing Number: 134245


SIGN LOCATION - 04




Survey Photo 1 - Side A



SIGN TYPE - PU.E.72

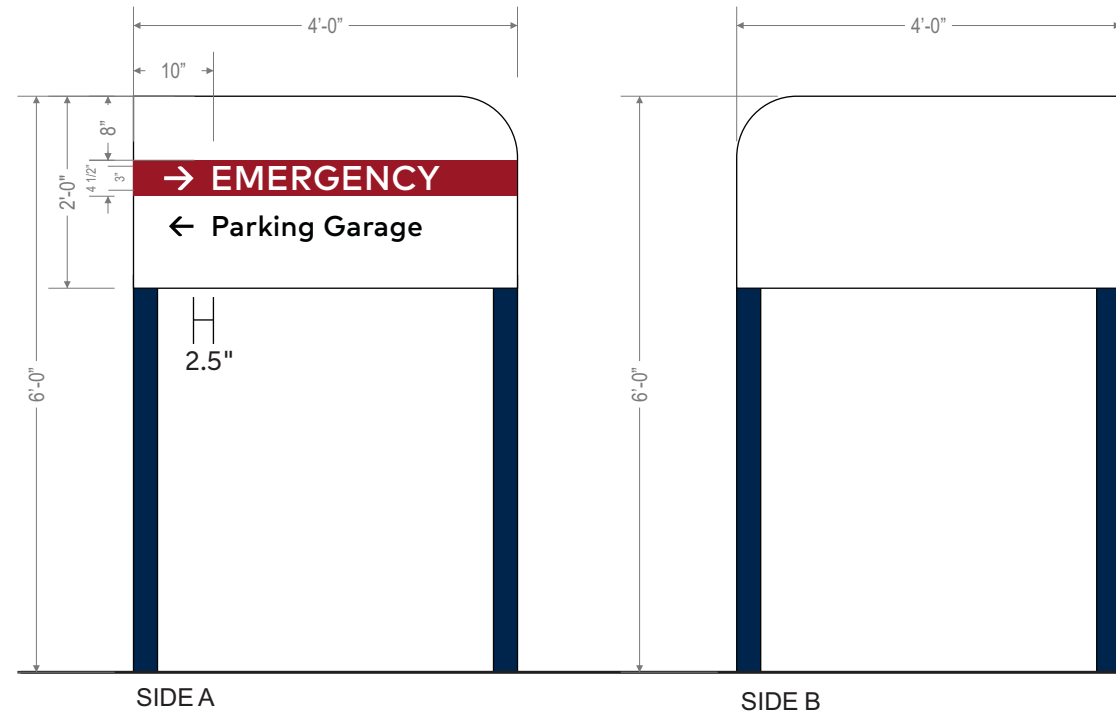

SCALE: 1/2" = 1'-0"

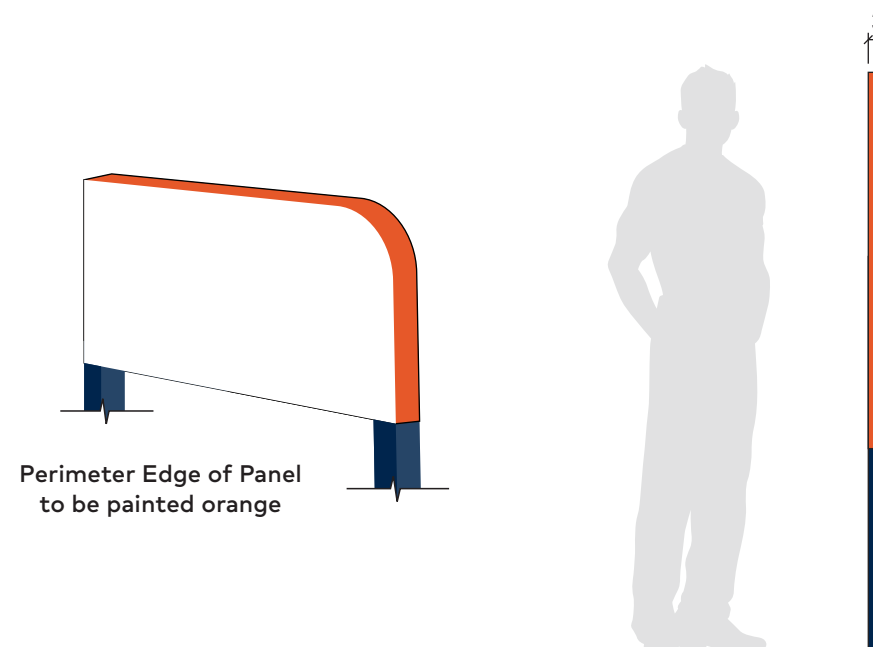

Perimeter Edge of Panel to be painted orange

PU.E.72: Post & Panel - Unbranded - Emergency - 6'-0" OAH

Existing Sign

Quantity: (1)
S/F or D/F: Double Face
Square Footage: 6
Illumination: None
OA Height: 63"
OA Width: 36"

Proposed Sign

Quantity: (1)
S/F or D/F: Double Face
Square Footage: 7.91
OA Height: 6'
OA Width: 4'
Illumination: None
Installation: Direct embedment

Color Schedule

- Sign Body: Paint Matthews White Wonder MP-32071(satin)
- Text: 3M Scotchlite 5100R-85 Black reflective vinyl
- EMERGENCY Stripe: Digitally Printed onto 3M 5100R-10 white reflective vinyl to match PMS 7427 w/ 3M Luster Overlaminate
- EMERGENCY: 3M Reflective white vinyl
- Posts: Matthews Paint (or Akzo) to match PMS 289 w/ UV resistant clear satin top coat
- Panel Edges: Matthews (or Akzo) Paint to match PMS 7579 w/ UV resistant clear satin top coat

SIGN LOCATION - 05




Survey Photo 1 - Side A




Survey Photo 2 - Side B

SIGN TYPE - PU.E.72

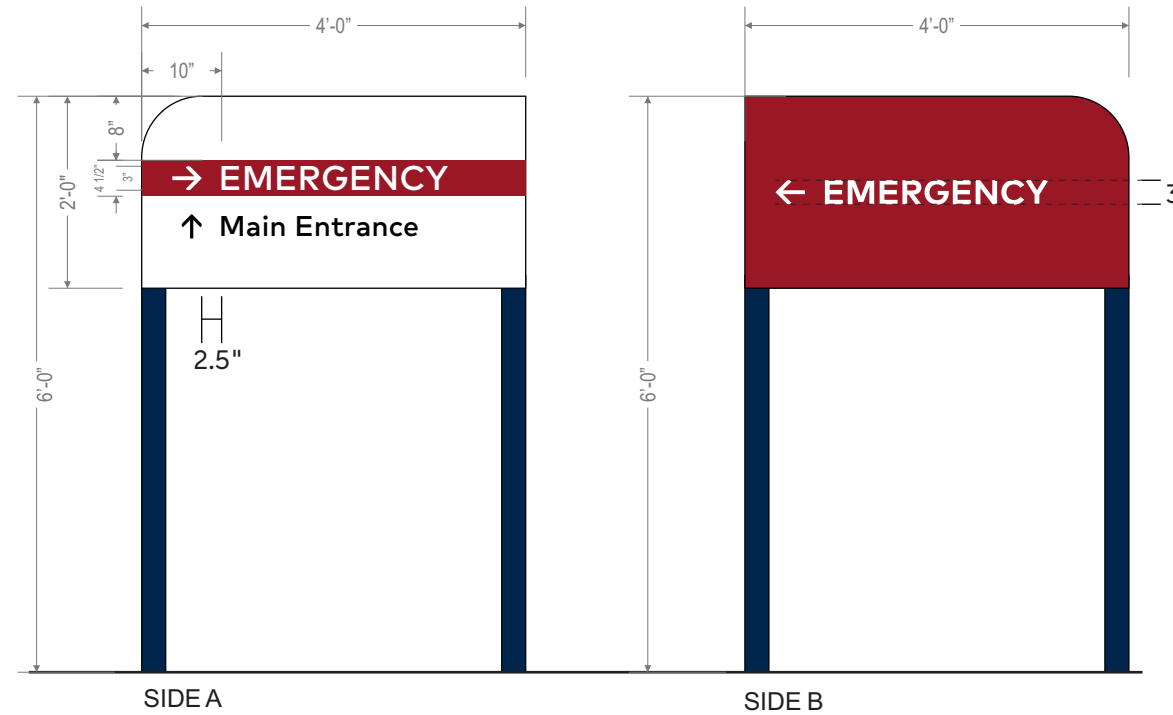

SCALE: 1/2" = 1'-0"

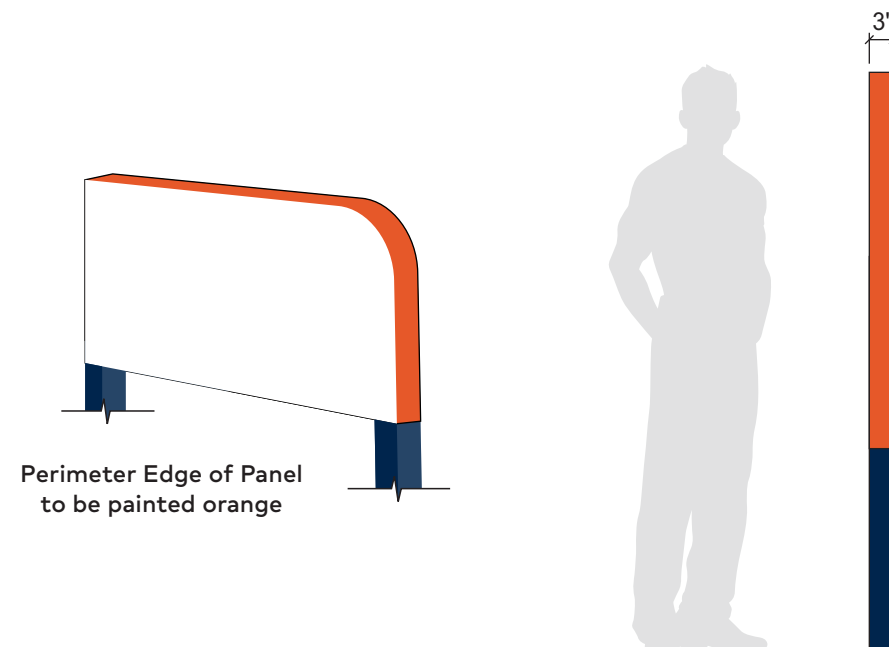

PU.E.72: Post & Panel - Unbranded - Emergency - 6'-0" OAH

Existing Sign

Quantity: (1)
S/F or D/F: Double Face
Square Footage: 6
Illumination: None
OA Height: 24"
OA Width: 36"

Proposed Sign

Quantity: (1)
S/F or D/F: Double Face
Square Footage: 7.91
OA Height: 6'
OA Width: 4'
Illumination: None
Installation: Direct embedment

Color Schedule

- Sign Body: Paint Matthews White Wonder MP-32071(satin)
- Text: 3M Scotchlite 5100R-85 Black reflective vinyl
- EMERGENCY Stripe: Digitally Printed onto 3M 5100R-10 white reflective vinyl to match PMS 7427 w/ 3M Luster Overlaminate
- EMERGENCY: 3M Reflective white vinyl
- Posts: Matthews Paint (or Akzo) to match PMS 289 w/ UV resistant clear satin top coat
- Panel Edges: Matthews (or Akzo) Paint to match PMS 7579 w/ UV resistant clear satin top coat
- Copy & Arrow: Reflective white vinyl
- Background: painted to match PMS 7427 (satin)


Revisions:	
...	...
...	...
...	...
...	...
...	...

Client: HCA	PM: JN	Address: 2801 N State Rd 7
Sign 05	Drawn By: ASC	City State: Margate, FL
	Date: 02.16.2022	Drawing Number: 134245


SIGN LOCATION - 6



Survey Photo 1

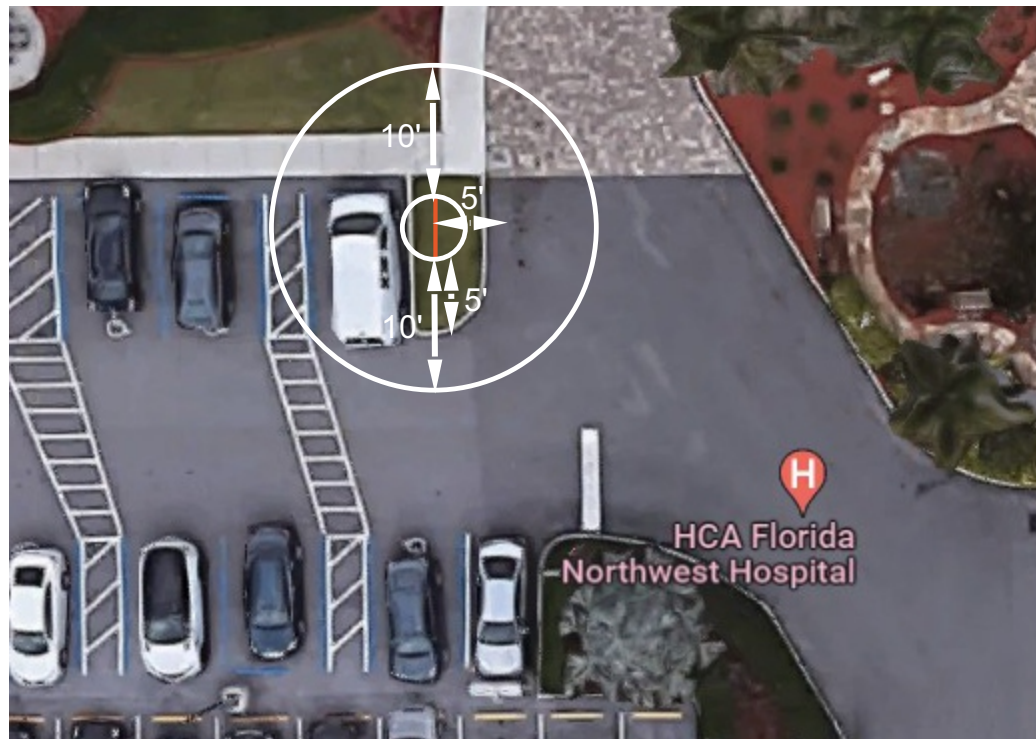

SIGN TYPE - PU.72

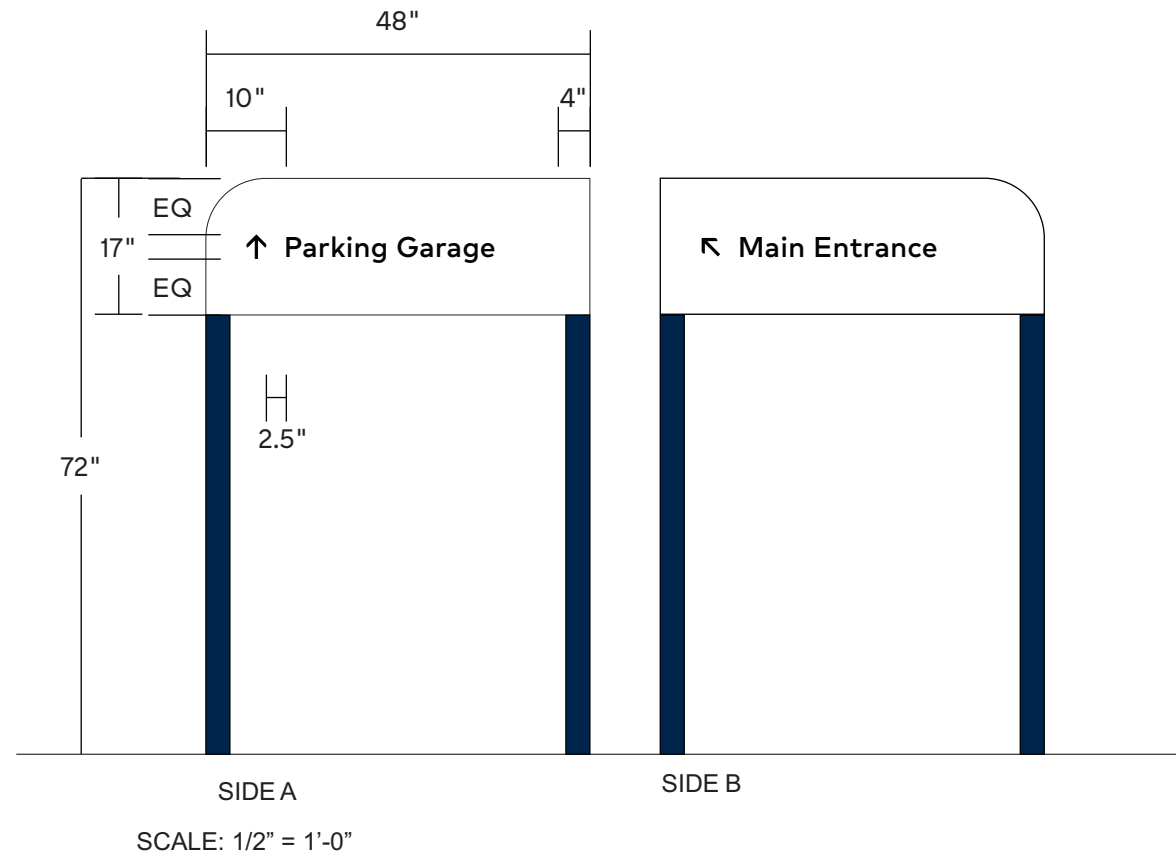

PU.72: Post & Panel - Unbranded - 6'-0" OAH

Existing Sign


Quantity: (1)
S/F or D/F: Double Face
Square Footage: 2.5
Illumination: None
OA Height: 61"
OA Width: 20"

Proposed Sign

Quantity: (1)
S/F or D/F: Double Face
Square Footage: 5.58
OA Height: 6'
OA Width: 4'
Illumination: None
Installation: Direct embedment

Color Schedule

- Sign Body: Paint Matthews White Wonder MP-32071(satin)
- Text: 3M Scotchlite 5100R-85 Black reflective vinyl
- Posts: Matthews Paint (or Akzo) to match PMS 289 w/ UV resistant clear satin top coat
- Panel Edges: Matthews (or Akzo) Paint to match PMS 7579 w/ UV resistant clear satin top coat

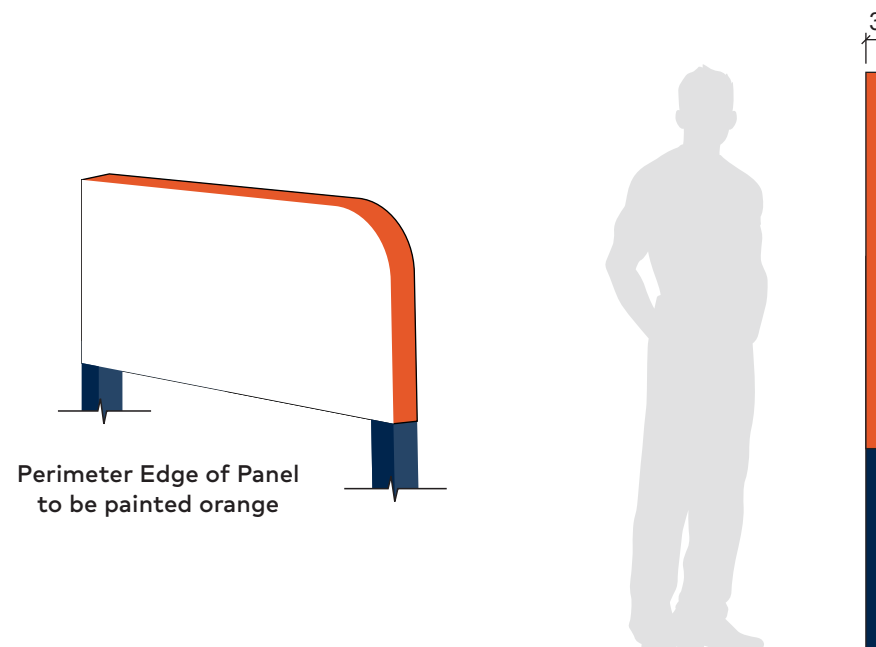

Revisions:	
...	...
...	...
...	...
...	...

Client: HCA	PM: JN	Address: 2801 N State Rd 7
Sign 06	Drawn By: ASC	City State: Margate, FL
	Date: 02.16.2022	Drawing Number: 134245

SIGN LOCATION - 7



BS.X.I



Survey Photo 1



Survey Photo 2

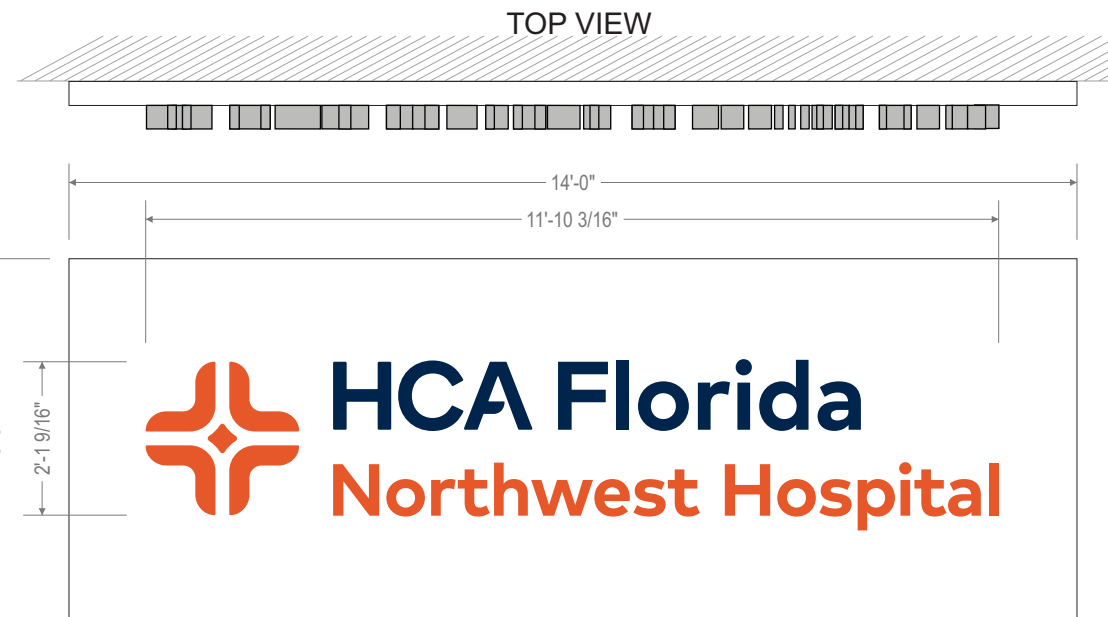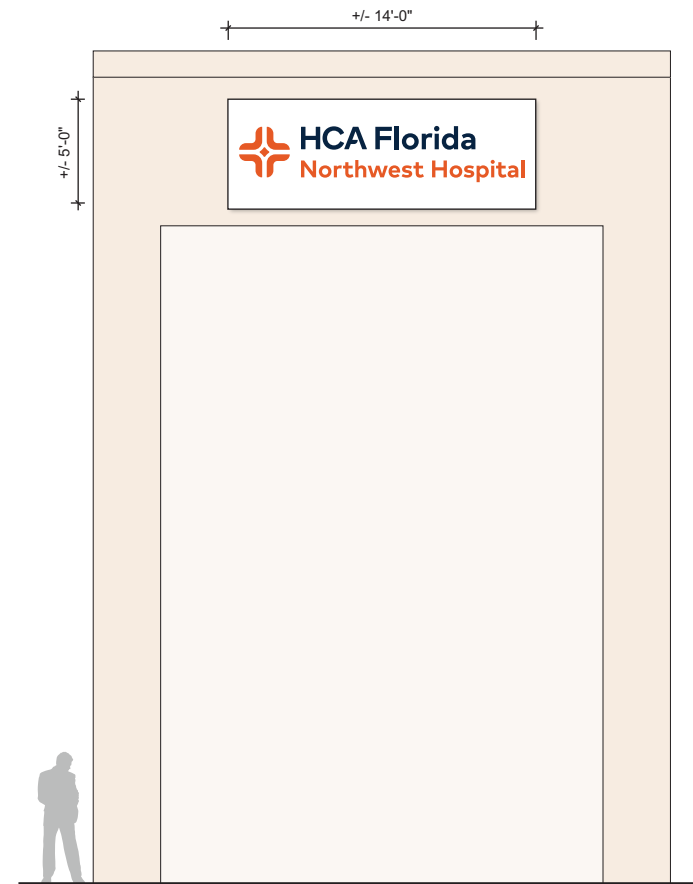

SCALE: 3/8" = 1'-0"

Recommended Sign Drawing

BS.X.I: Background Panel -Channel Letters - Stacked Logo - Trimless - Illuminated- Custom

Existing Sign

S/F or D/F: Single Face
 Square Footage: TBD
 Illumination: Internal
 OA Height: TBD
 OA Width: TBD

Proposed Sign

S/F or D/F: Single Face
 Square Footage: 70
 OA Height: 5'
 OA Width: 14'
 Illumination: Internal
 Installation: Wall Mounted

Color Schedule

- Panel: Matthews White Paint w/ UV resistant clear satin top coat
- Returns: Matthews (or Akzo) Paint to match Cool Gray 4C w/ UV resistant clear satin top coat
- Logo Face: Translucent: 3M 3630-124 Burnt Orange vinyl.
- Perforated: Digitally printed on 3M 3635-210 dual color film complete with 3M Scotchcal Matte Overlamine to match Pantone 7579 C. HCA Orange by day/white by night.
- Perforated: Digitally printed on 3M 3635-210 dual color film complete with 3M Scotchcal Matte Overlamine to match Pantone 289 C. HCA Blue by day/white by night.

Revisions:	
...	...
...	...
...	...
...	...
...	...


Client: HCA	PM: JN	Address: 2801 N State Rd 7
Sign 07	Drawn By: ASC	City State: Margate, FL
	Date: 02.16.2022	Drawing Number: 134245

SIGN LOCATION - 8

ML.72.I




Survey Photo 1

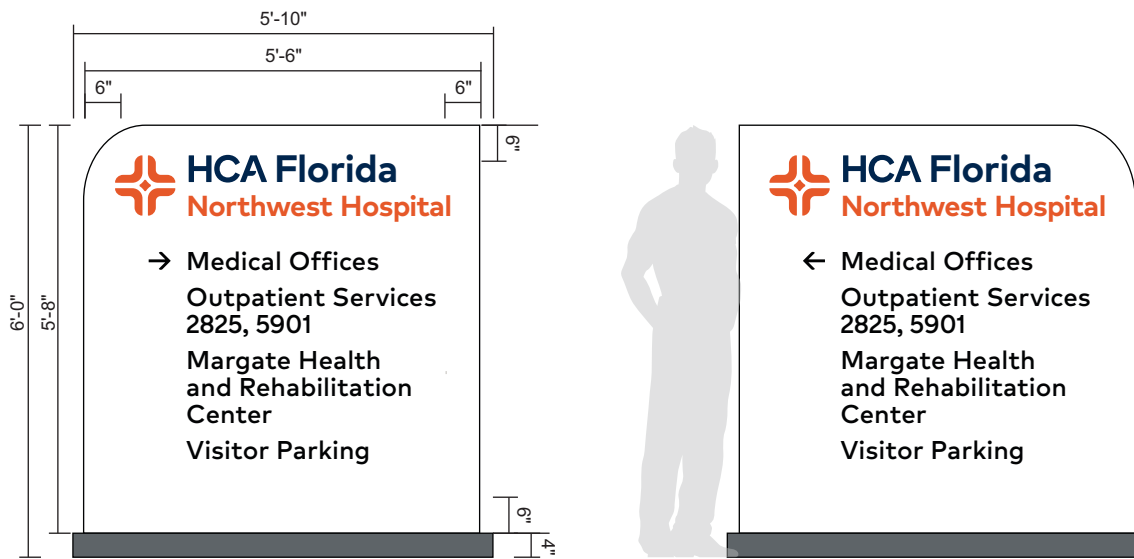

SIDE A
SCALE: 3/8" = 1'-0"

SIDE B

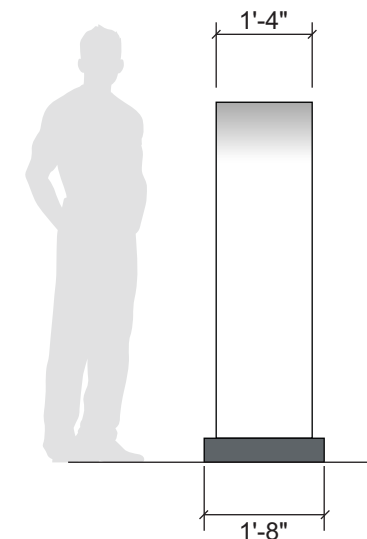

ML.E.72.I: Monolith - Branded - Illuminated - 6'-0" OAH

Existing Sign

Quantity: (1)
S/F or D/F: Double Face
Square Footage: 27.33
Illumination: Internal
OA Height: 82"
OA Width: 48"

Proposed Sign

Quantity: (1)
S/F or D/F: Double Face
Square Footage: 35
OA Height: 6'
OA Width: 5'-10"
Graphics: Routed from aluminum face
Illumination: Internal Illumination provided by white LED modules
Installation: Direct embedment

Directional Copy: Bitro Black Dulite Acrylic

Color Schedule

- Sign Body: Paint Matthews White Wonder MP-32071(satin)
- Brand Graphic Orange: 3M 3630-124 Vinyl over 2447 milky white acrylic
- Brand Graphic Dk Blue: 3M 3630-36 Vinyl over 2447 milky white acrylic
- Directional Copy: routed from face and backed with Bitro Black Dulite Acrylic
- Base: Matthews Paint (or Akzo) to match PMS 424 w/ UV resistant clear satin top coat
- EMERGENCY Stripe: 3M 3630-53 Red on first surface of 7328 white acrylic

Revisions:	
...	...
...	...
...	...
...	...

Client: HCA	PM: JN	Address: 2801 N State Rd 7
Sign 08	Drawn By: ASC	City State: Margate, FL
	Date: 02.16.2022	Drawing Number: 134245


SIGN LOCATION - 9



Survey Photo 1




SIGN TYPE - PU.72

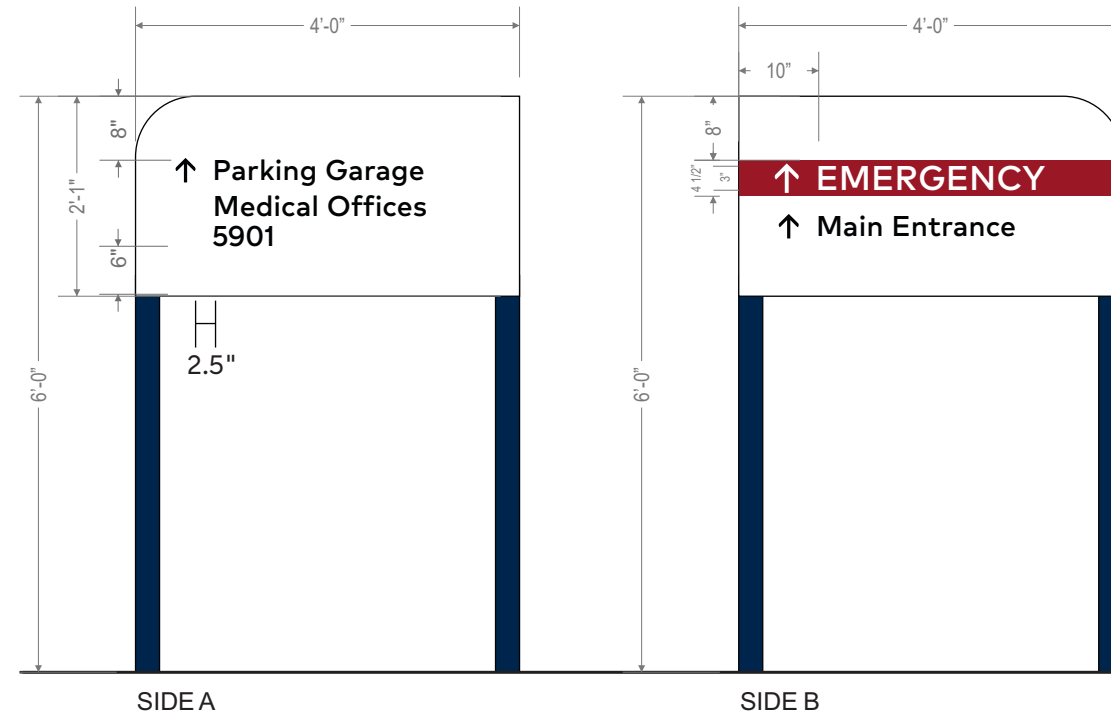

SIDE A

SIDE B

SCALE: 1/2" = 1'-0"

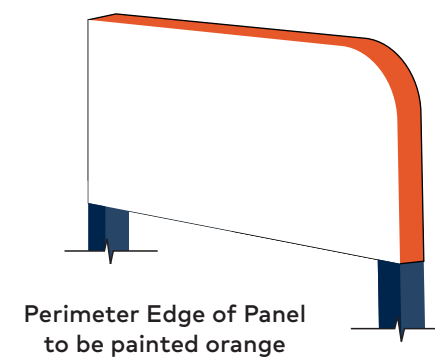

Perimeter Edge of Panel to be painted orange

PU.E.72: Post & Panel - Unbranded - Emergency - 6'-0" OAH

Existing Sign

Quantity: No Sign
S/F or D/F: -
Square Footage: -
Illumination: -
OA Height: -
OA Width: -

Proposed Sign

Quantity: (1)
S/F or D/F: Double Face
Square Footage: 8.25
OA Height: 6'
OA Width: 4'
Illumination: None
Installation: Direct embedment

Color Schedule

- Sign Body: Paint Matthews White Wonder MP-32071(satin)
- Text: 3M Scotchlite 5100R-85 Black reflective vinyl
- EMERGENCY Stripe: Digitally Printed onto 3M 5100R-10 white reflective vinyl to match PMS 7427 w/ 3M Luster Overlaminate
- EMERGENCY: 3M Reflective white vinyl
- Posts: Matthews Paint (or Akzo) to match PMS 289 w/ UV resistant clear satin top coat
- Panel Edges: Matthews (or Akzo) Paint to match PMS 7579 w/ UV resistant clear satin top coat

...	...
...	...
...	...
...	...
...	...

SIGN LOCATION - 10




Survey Photo 1




Survey Photo 2

SIGN TYPE - PU.72

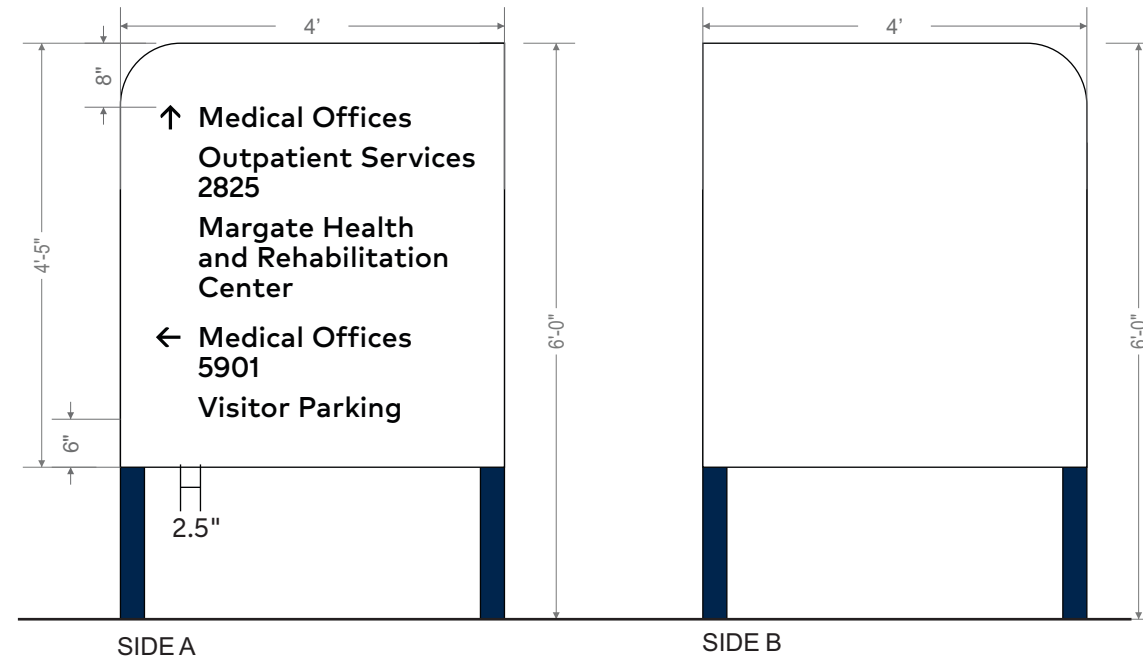

SCALE: 1/2" = 1'-0"

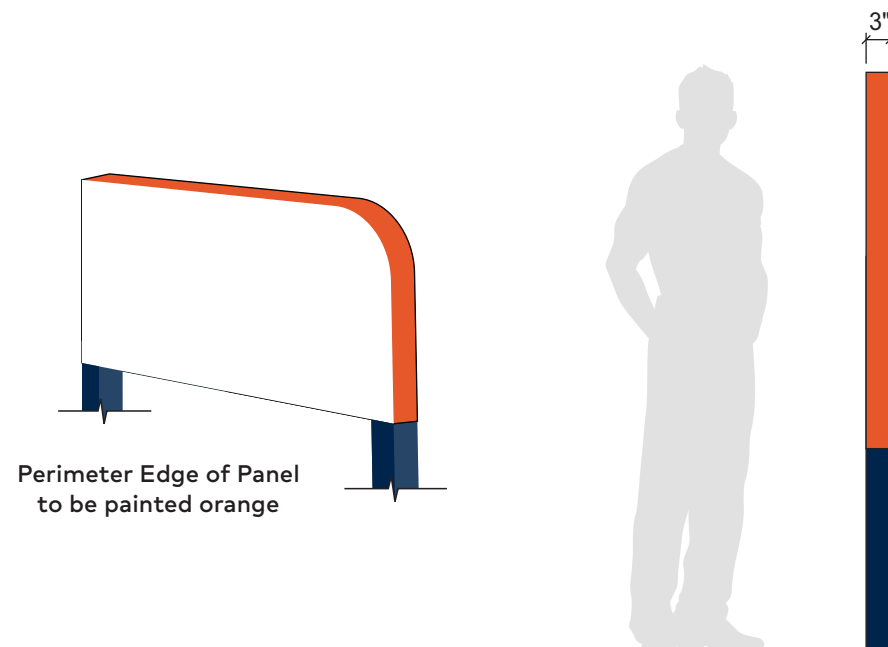

Perimeter Edge of Panel to be painted orange

PU.72: Post & Panel - Unbranded - 6'-0" OAH

Existing Sign

Quantity: (1)
S/F or D/F: Double Face
Square Footage: 9
Illumination: None
OA Height: 36"
OA Width: 36"

Proposed Sign

Quantity: (1)
S/F or D/F: Double Face
Square Footage: 17.58
OA Height: 6'
OA Width: 4'
Illumination: None
Installation: Direct embedment

Color Schedule

- Sign Body: Paint Matthews White Wonder MP-32071(satin)
- Text: 3M Scotchlite 5100R-85 Black reflective vinyl
- Posts: Matthews Paint (or Akzo) to match PMS 289 w/ UV resistant clear satin top coat
- Panel Edges: Matthews (or Akzo) Paint to match PMS 7579 w/ UV resistant clear satin top coat


Revisions:	
...	...
...	...
...	...
...	...

Client: HCA	PM: JN	Address: 2801 N State Rd 7
Sign 10	Drawn By: ASC	City State: Margate, FL
	Date: 02.16.2022	Drawing Number: 134245


SIGN LOCATION - 11




Survey Photo 1

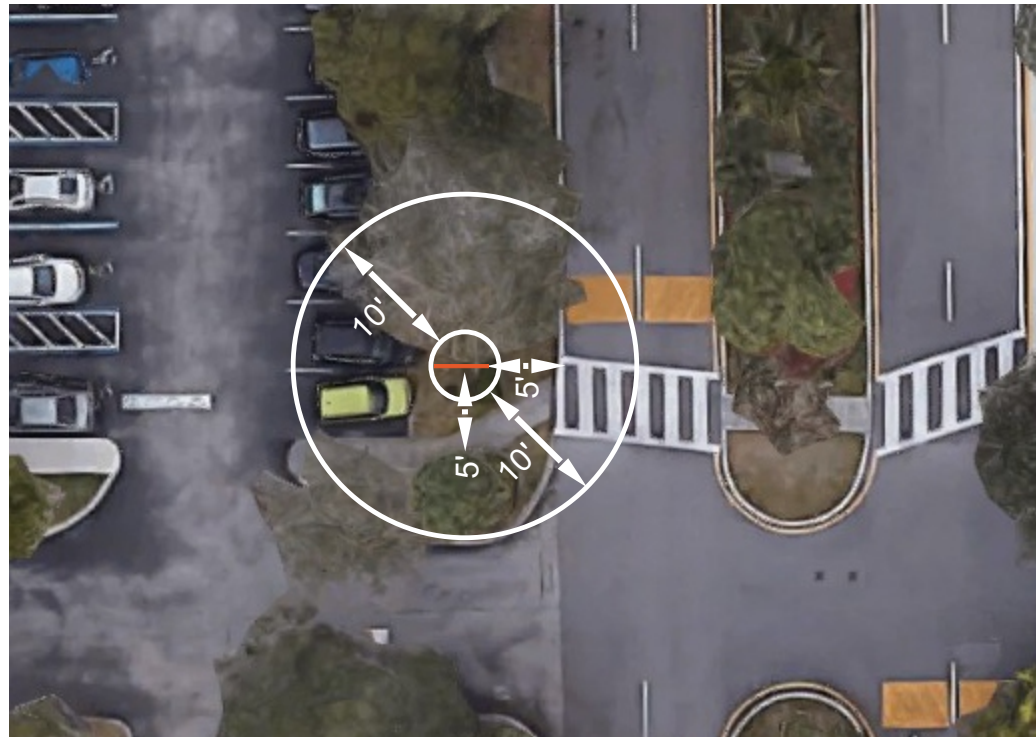

SIGN TYPE - PU.72

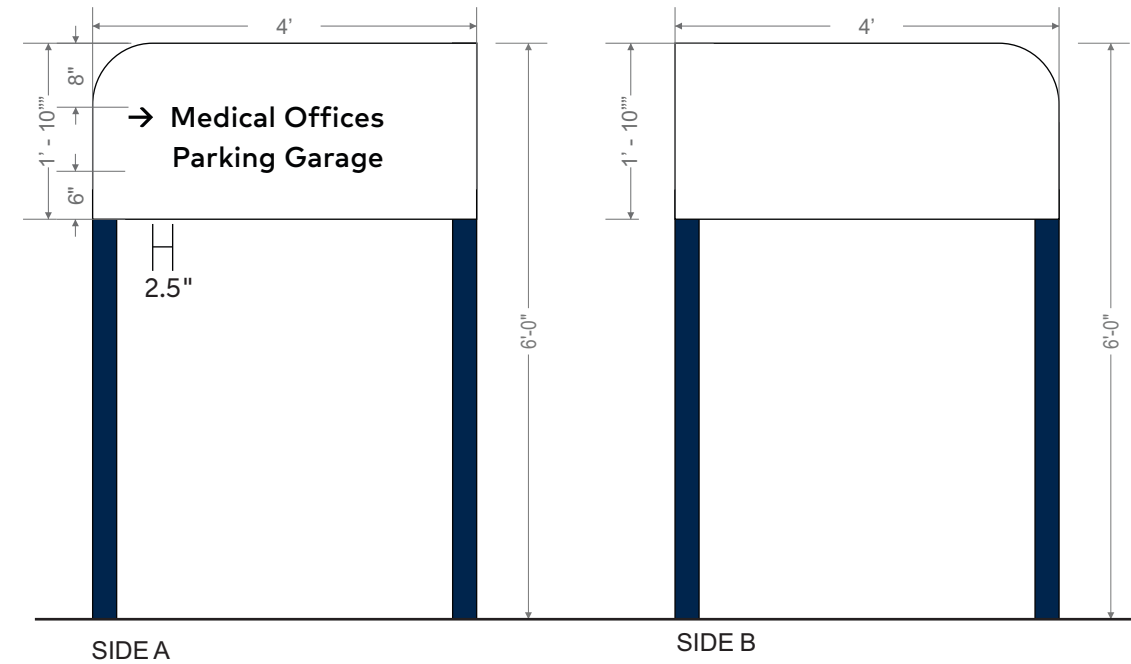

SCALE: 1/2" = 1'-0"

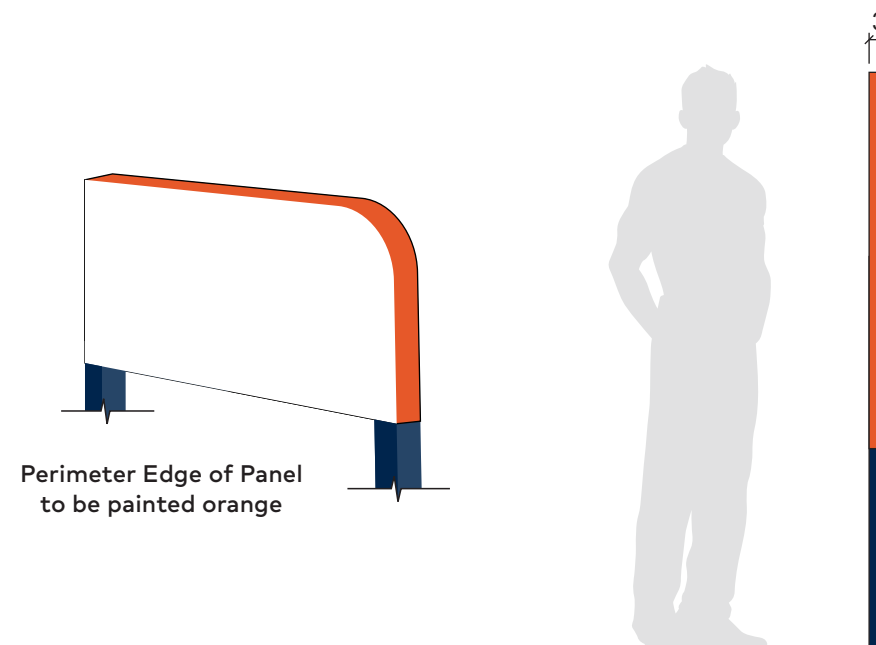

PU.72: Post & Panel - Unbranded - 6'-0" OAH

Existing Sign

Quantity: (1)
S/F or D/F: Double Face
Square Footage: 6
Illumination: None
OA Height: 63"
OA Width: 36"

Proposed Sign

Quantity: (1)
S/F or D/F: Double Face
Square Footage: 7.25
OA Height: 6'
OA Width: 4'
Illumination: None
Installation: Direct embedment

Color Schedule

- Sign Body: Paint Matthews White Wonder MP-32071(satin)
- Text: 3M Scotchlite 5100R-85 Black reflective vinyl
- Posts: Matthews Paint (or Akzo) to match PMS 289 w/ UV resistant clear satin top coat
- Panel Edges: Matthews (or Akzo) Paint to match PMS 7579 w/ UV resistant clear satin top coat

SIGN LOCATION - 12




Survey Photo 1




Survey Photo 2

SIGN TYPE - PU.72

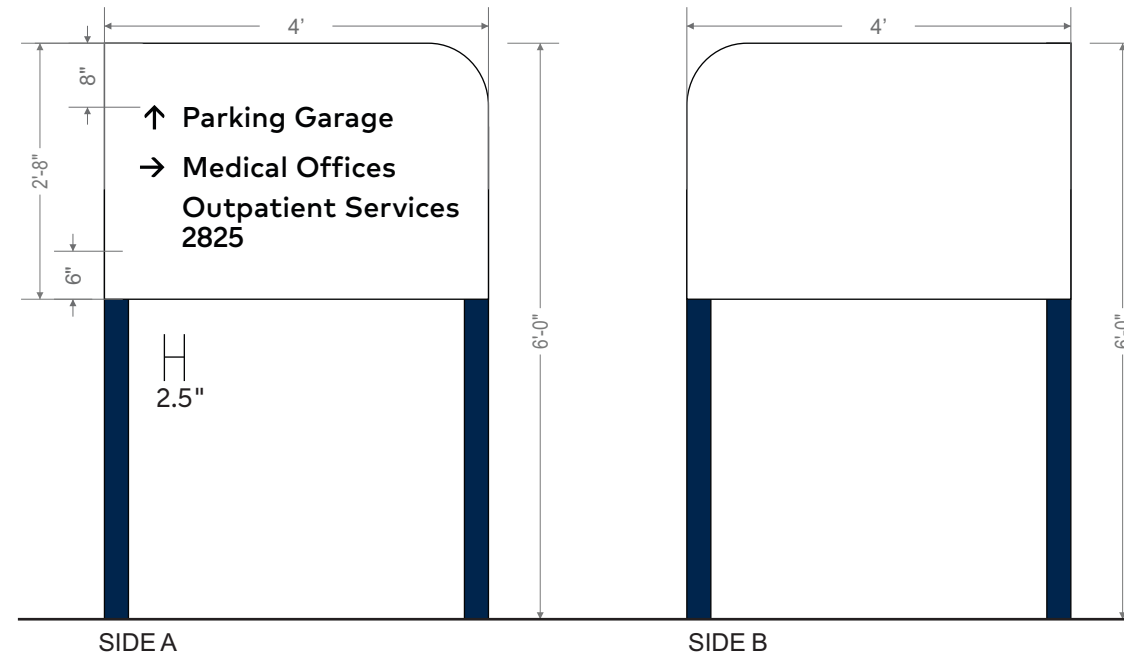

SCALE: 1/2" = 1'-0"

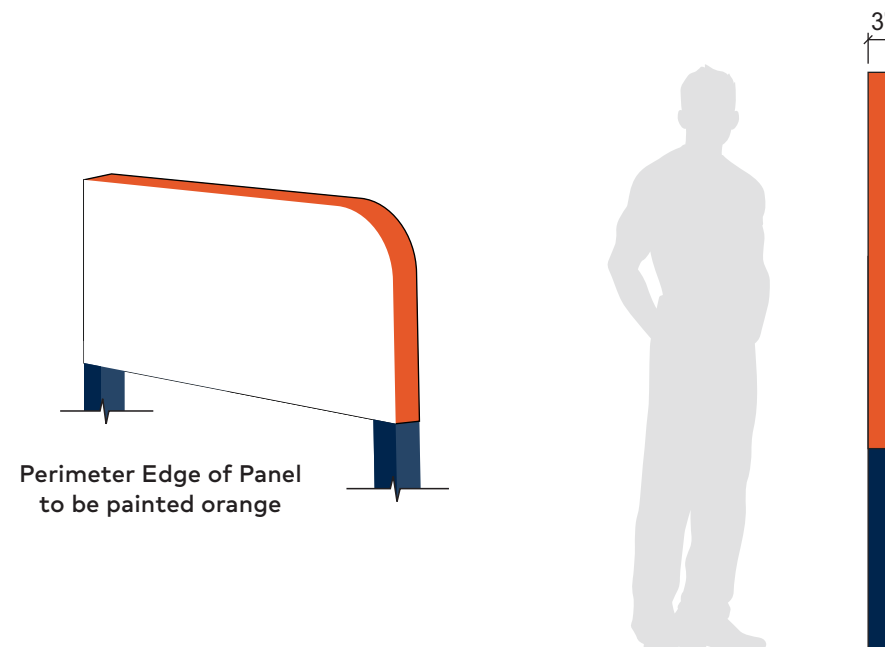

Perimeter Edge of Panel to be painted orange

PU.72: Post & Panel - Unbranded - 6'-0" OAH

Existing Sign

Quantity: (1)
S/F or D/F: Double Face
Square Footage: 3
Illumination: None
OA Height: 80"
OA Width: 24"

Proposed Sign

Quantity: (1)
S/F or D/F: Double Face
Square Footage: 10.58
OA Height: 6'
OA Width: 4'
Illumination: None
Installation: Direct embedment

Color Schedule

- Sign Body: Paint Matthews White Wonder MP-32071(satin)
- Text: 3M Scotchlite 5100R-85 Black reflective vinyl
- Posts: Matthews Paint (or Akzo) to match PMS 289 w/ UV resistant clear satin top coat
- Panel Edges: Matthews (or Akzo) Paint to match PMS 7579 w/ UV resistant clear satin top coat

Revisions:	
...	...
...	...
...	...
...	...

Client: HCA	PM: JN	Address: 2801 N State Rd 7
Sign 12	Drawn By: ASC	City State: Margate, FL
	Date: 02.16.2022	Drawing Number: 134245

SIGN LOCATION - 13




Survey Photo 1



Survey Photo 2

SIGN TYPE - PU.72

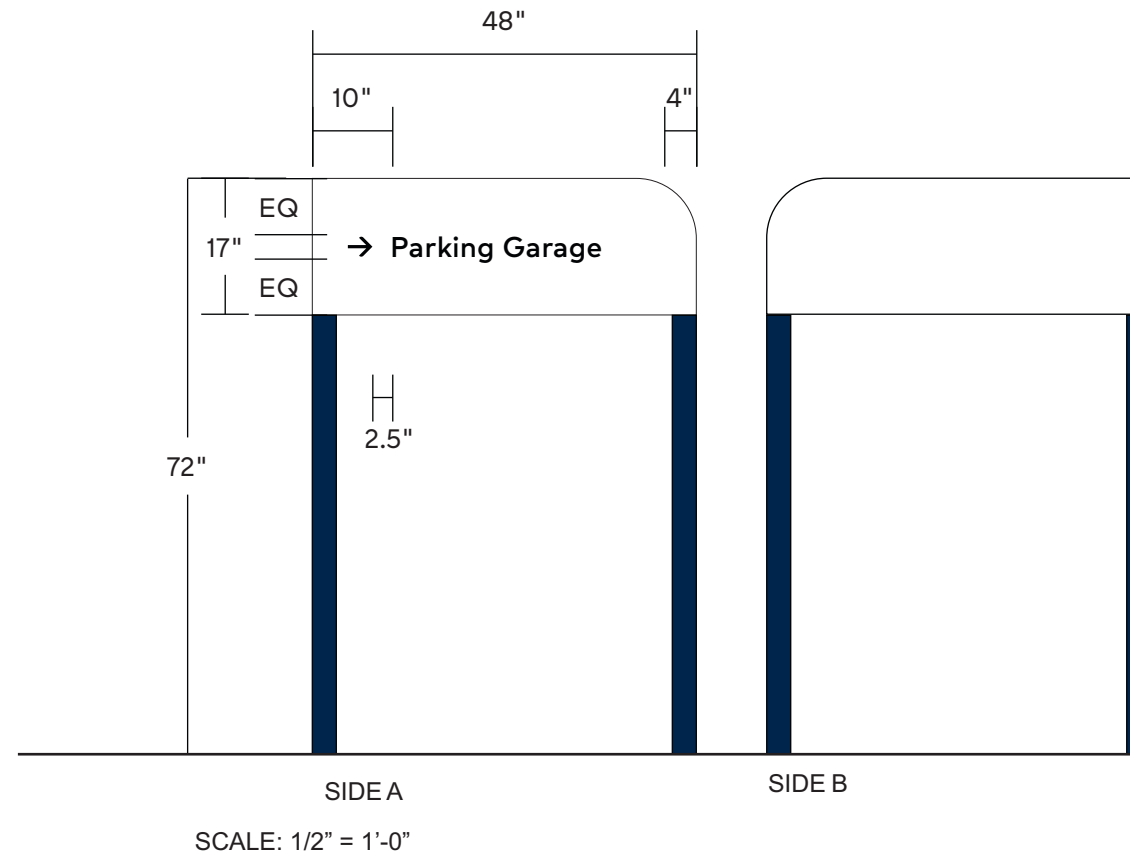

PU.72: Post & Panel - Unbranded - 6'-0" OAH

Existing Sign


Quantity: (1)
 S/F or D/F: Double Face
 Square Footage: 4.75
 Illumination: None
 OA Height: 110"
 OA Width: 18"

Proposed Sign

Quantity: (1)
 S/F or D/F: Double Face
 Square Footage: 5.58
 OA Height: 6'
 OA Width: 4'
 Illumination: None
 Installation: Direct embedment

Color Schedule

- Sign Body: Paint Matthews White Wonder MP-32071(satin)
- Text: 3M Scotchlite 5100R-85 Black reflective vinyl
- Posts: Matthews Paint (or Akzo) to match PMS 289 w/ UV resistant clear satin top coat
- Panel Edges: Matthews (or Akzo) Paint to match PMS 7579 w/ UV resistant clear satin top coat

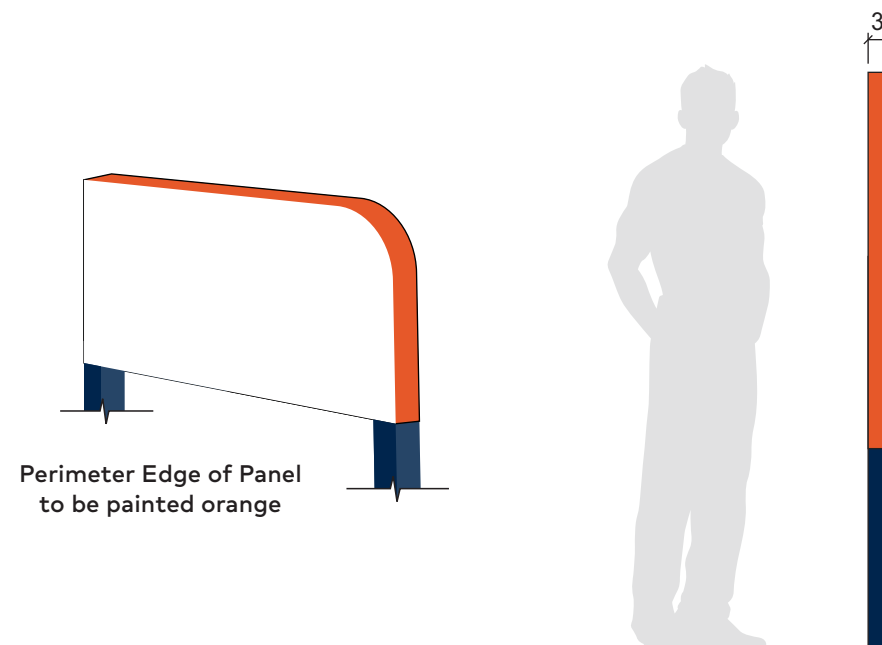

...	...
...	...
...	...
...	...
...	...

SIGN LOCATION - 14




Survey Photo 1



Survey Photo 2

SIGN TYPE - PU.72

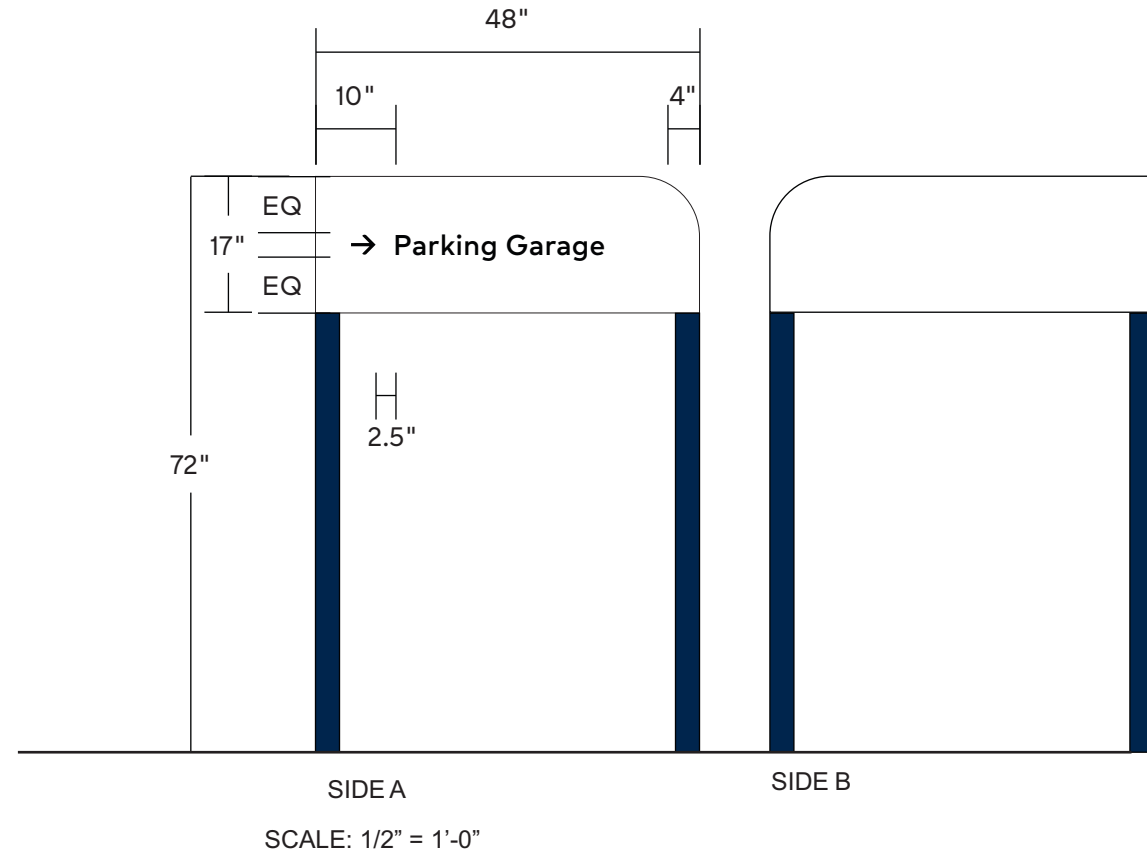

PU.72: Post & Panel - Unbranded - 6'-0" OAH

Existing Sign


Quantity: (1)
S/F or D/F: Double Face
Square Footage: 3
Illumination: None
OA Height: 103"
OA Width: 18"

Proposed Sign

Quantity: (1)
S/F or D/F: Double Face
Square Footage: 5.58
OA Height: 6'
OA Width: 4'
Illumination: None
Installation: Direct embedment

Color Schedule

- Sign Body: Paint Matthews White Wonder MP-32071(satin)
- Text: 3M Scotchlite 5100R-85 Black reflective vinyl
- Posts: Matthews Paint (or Akzo) to match PMS 289 w/ UV resistant clear satin top coat
- Panel Edges: Matthews (or Akzo) Paint to match PMS 7579 w/ UV resistant clear satin top coat

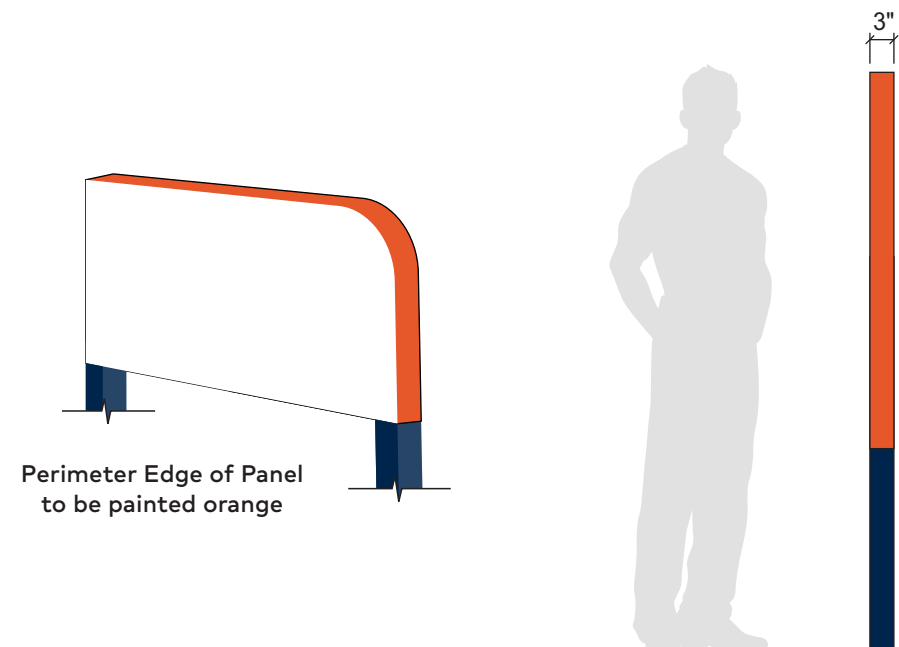

Revisions:	
...	...
...	...
...	...
...	...

Client: HCA	PM: JN	Address: 2801 N State Rd 7
Sign 14	Drawn By: ASC	City State: Margate, FL
	Date: 02.16.2022	Drawing Number: 134245

SIGN LOCATION - 15




Survey Photo 1



Survey Photo 2

SIGN TYPE - PU.72

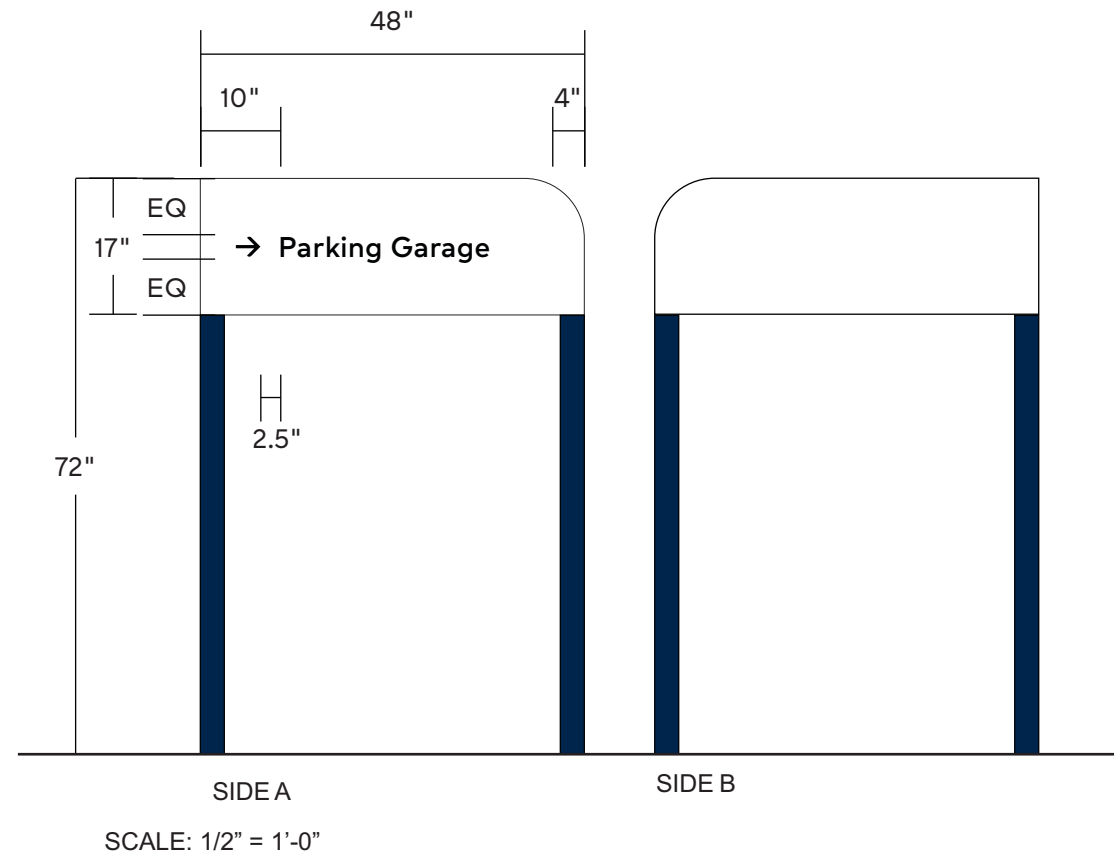

PU.72: Post & Panel - Unbranded - 6'-0" OAH

Existing Sign


Quantity: (1)
S/F or D/F: Double Face
Square Footage: 3
Illumination: None
OA Height: 103"
OA Width: 18"

Proposed Sign

Quantity: (1)
S/F or D/F: Double Face
Square Footage: 5.58
OA Height: 6'
OA Width: 4'
Illumination: None
Installation: Direct embedment

Color Schedule

- Sign Body: Paint Matthews White Wonder MP-32071(satin)
- Text: 3M Scotchlite 5100R-85 Black reflective vinyl
- Posts: Matthews Paint (or Akzo) to match PMS 289 w/ UV resistant clear satin top coat
- Panel Edges: Matthews (or Akzo) Paint to match PMS 7579 w/ UV resistant clear satin top coat

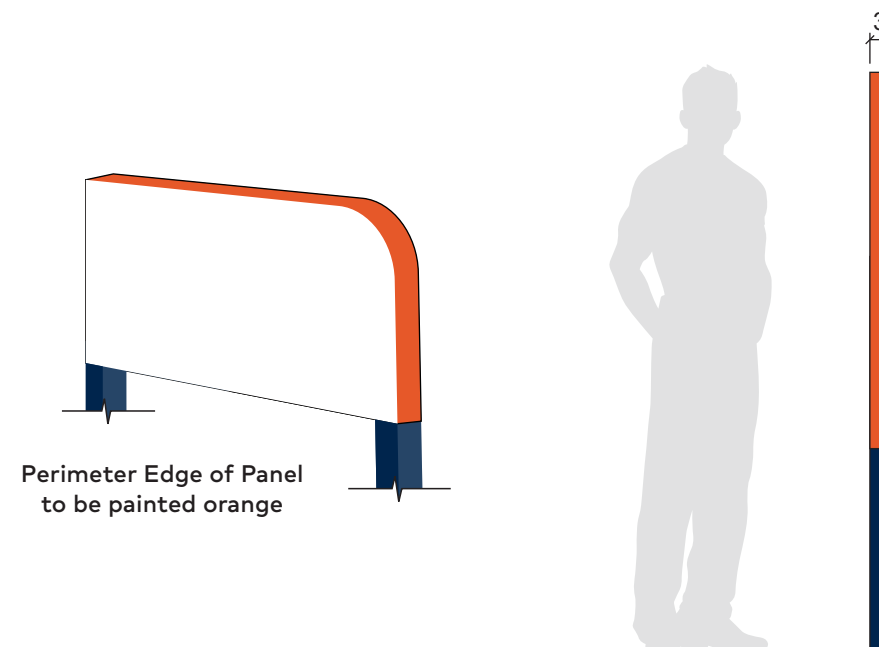

Revisions:	
...	...
...	...
...	...
...	...
...	...

Client: HCA	PM: JN	Address: 2801 N State Rd 7
Sign 15	Drawn By: ASC	City State: Margate, FL
	Date: 02.16.2022	Drawing Number: 134245

SIGN LOCATION - 16




Survey Photo 1




Survey Photo 2

SIGN TYPE - PU.72

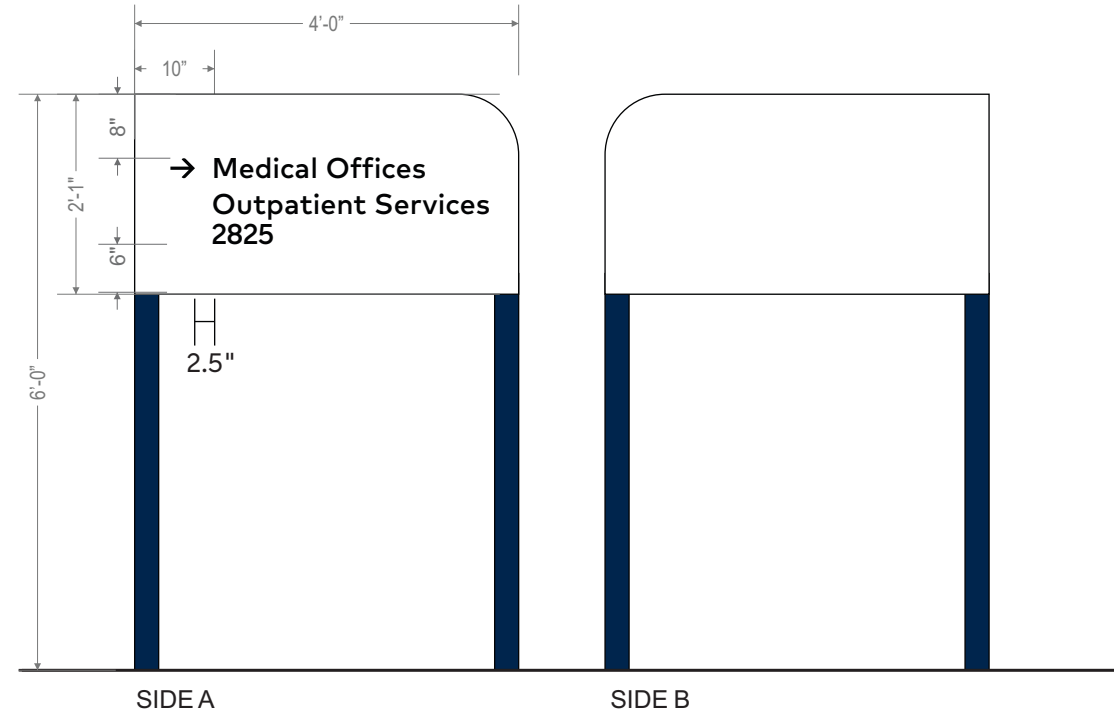

SCALE: 1/2" = 1'-0"

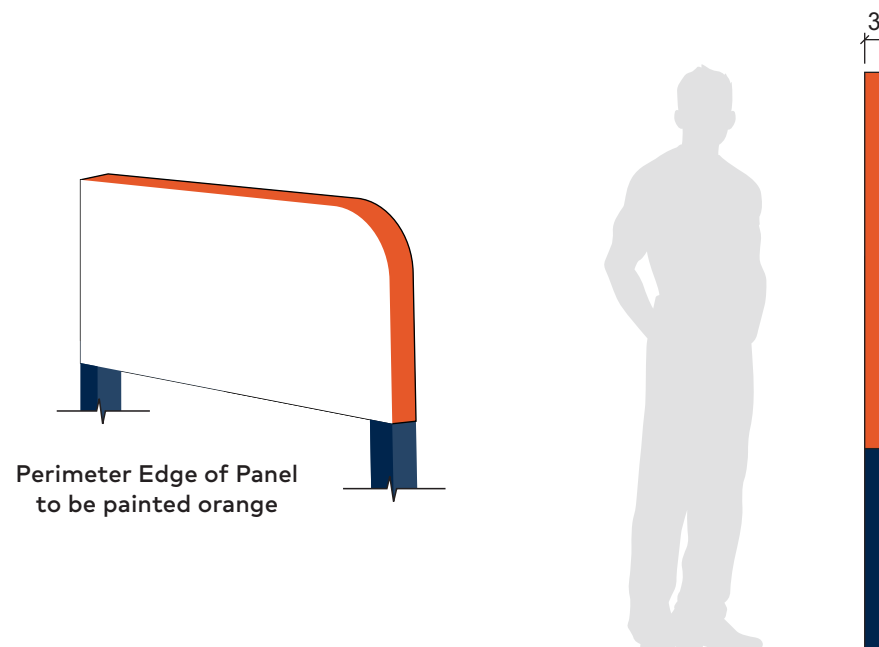

Perimeter Edge of Panel to be painted orange

PU.72: Post & Panel - Unbranded - 6'-0" OAH

Existing Sign

Quantity: (1)
S/F or D/F: Double Face
Square Footage: 3
Illumination: None
OA Height: 103"
OA Width: 18"

Proposed Sign

Quantity: (1)
S/F or D/F: Double Face
Square Footage: 8.25
OA Height: 6'
OA Width: 4'
Illumination: None
Installation: Direct embedment

Color Schedule

- Sign Body: Paint Matthews White Wonder MP-32071(satin)
- Text: 3M Scotchlite 5100R-85 Black reflective vinyl
- Posts: Matthews Paint (or Akzo) to match PMS 289 w/ UV resistant clear satin top coat
- Panel Edges: Matthews (or Akzo) Paint to match PMS 7579 w/ UV resistant clear satin top coat

Revisions:	
...	...
...	...
...	...
...	...

Client: HCA	PM: JN	Address: 2801 N State Rd 7
Sign 16	Drawn By: ASC	City State: Margate, FL
	Date: 02.16.2022	Drawing Number: 134245


SIGN LOCATION - 17




Survey Photo 1



SIGN TYPE - PU.72

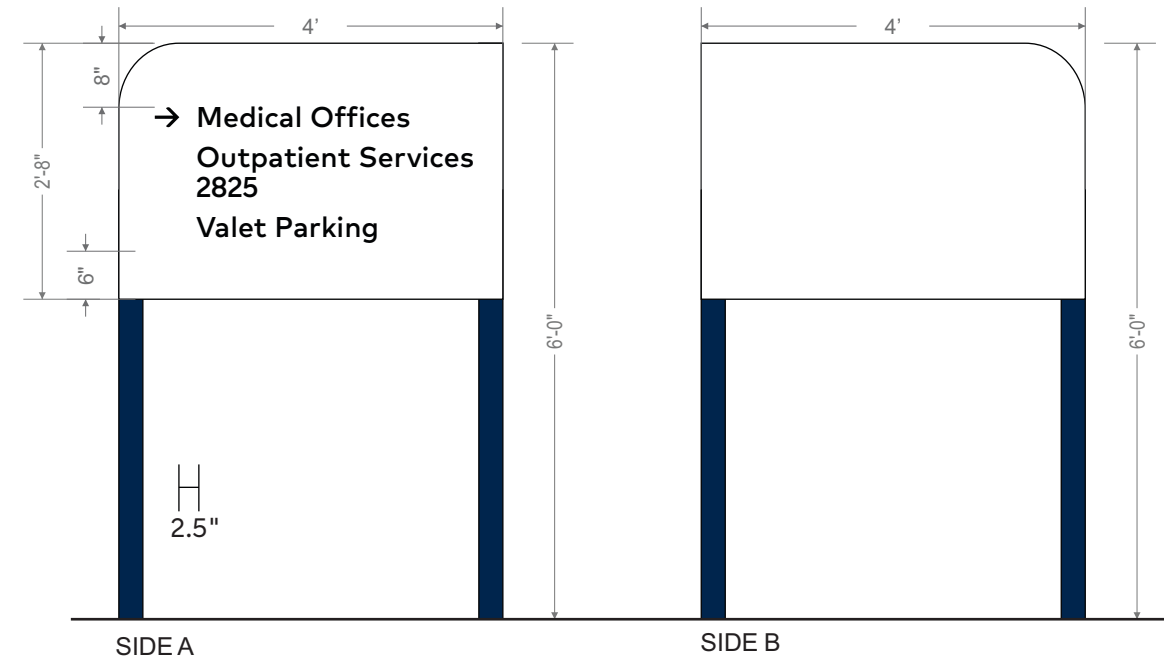

SCALE: 1/2" = 1'-0"

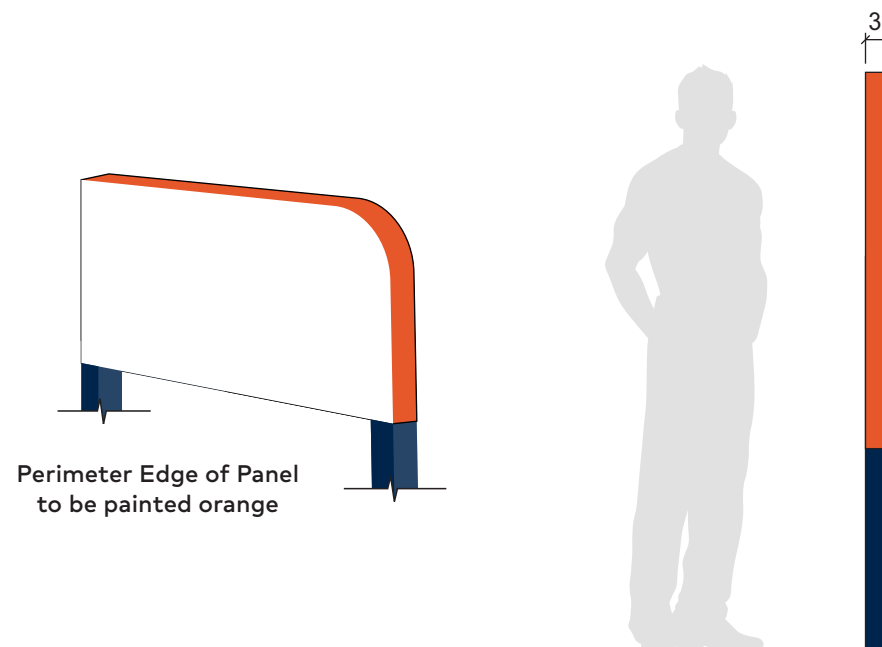

PU.72: Post & Panel - Unbranded - 6'-0" OAH

Existing Sign

Quantity: No Sign
S/F or D/F: -
Square Footage: -
Illumination: -
OA Height: -
OA Width: -

Proposed Sign

Quantity: (1)
S/F or D/F: Double Face
Square Footage: 10.58
OA Height: 6'
OA Width: 4'
Illumination: None
Installation: Direct embedment

Color Schedule

- Sign Body: Paint Matthews White Wonder MP-32071(satin)
- Text: 3M Scotchlite 5100R-85 Black reflective vinyl
- Posts: Matthews Paint (or Akzo) to match PMS 289 w/ UV resistant clear satin top coat
- Panel Edges: Matthews (or Akzo) Paint to match PMS 7579 w/ UV resistant clear satin top coat

SIGN LOCATION - 18




Survey Photo 1



Survey Photo 2

SIGN TYPE - PU.72

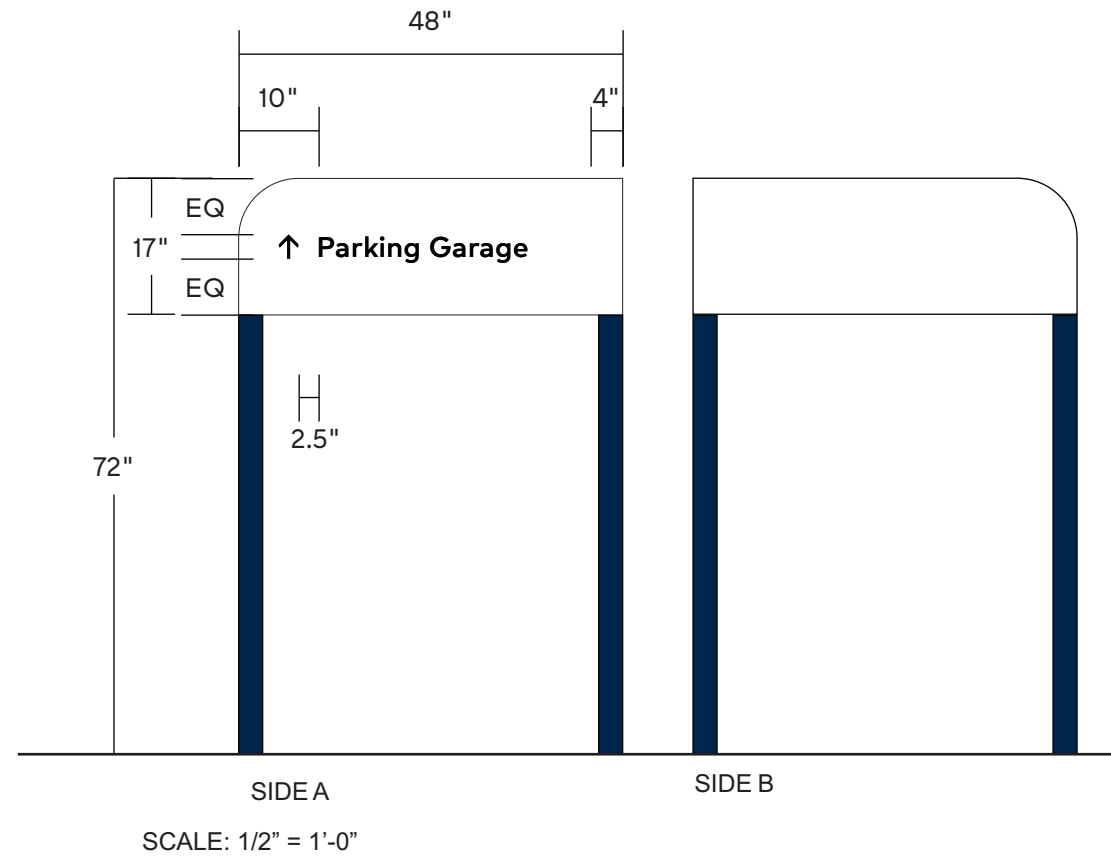


PU.72: Post & Panel - Unbranded - 6'-0" OAH

Existing Sign

Quantity: (1)
S/F or D/F: Double Face
Square Footage: 3
Illumination: None
OA Height: 103"
OA Width: 18"

Proposed Sign

Quantity: (1)
S/F or D/F: Double Face
Square Footage: 5.58
OA Height: 6'
OA Width: 4'
Illumination: None
Installation: Direct embedment

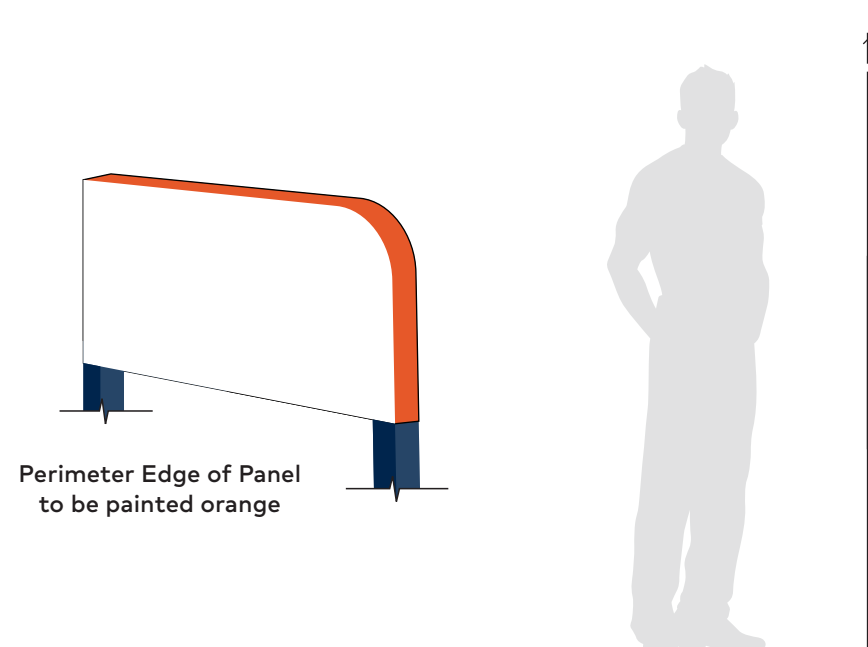

Color Schedule


- Sign Body: Paint Matthews White Wonder MP-32071(satin)
- Text: 3M Scotchlite 5100R-85 Black reflective vinyl
- Posts: Matthews Paint (or Akzo) to match PMS 289 w/ UV resistant clear satin top coat
- Panel Edges: Matthews (or Akzo) Paint to match PMS 7579 w/ UV resistant clear satin top coat

Revisions:	
...	...
...	...
...	...
...	...

Client: HCA	PM: JN	Address: 2801 N State Rd 7
Sign 18	Drawn By: ASC	City State: Margate, FL
	Date: 02.16.2022	Drawing Number: 134245




Survey Photo 1 - Side A

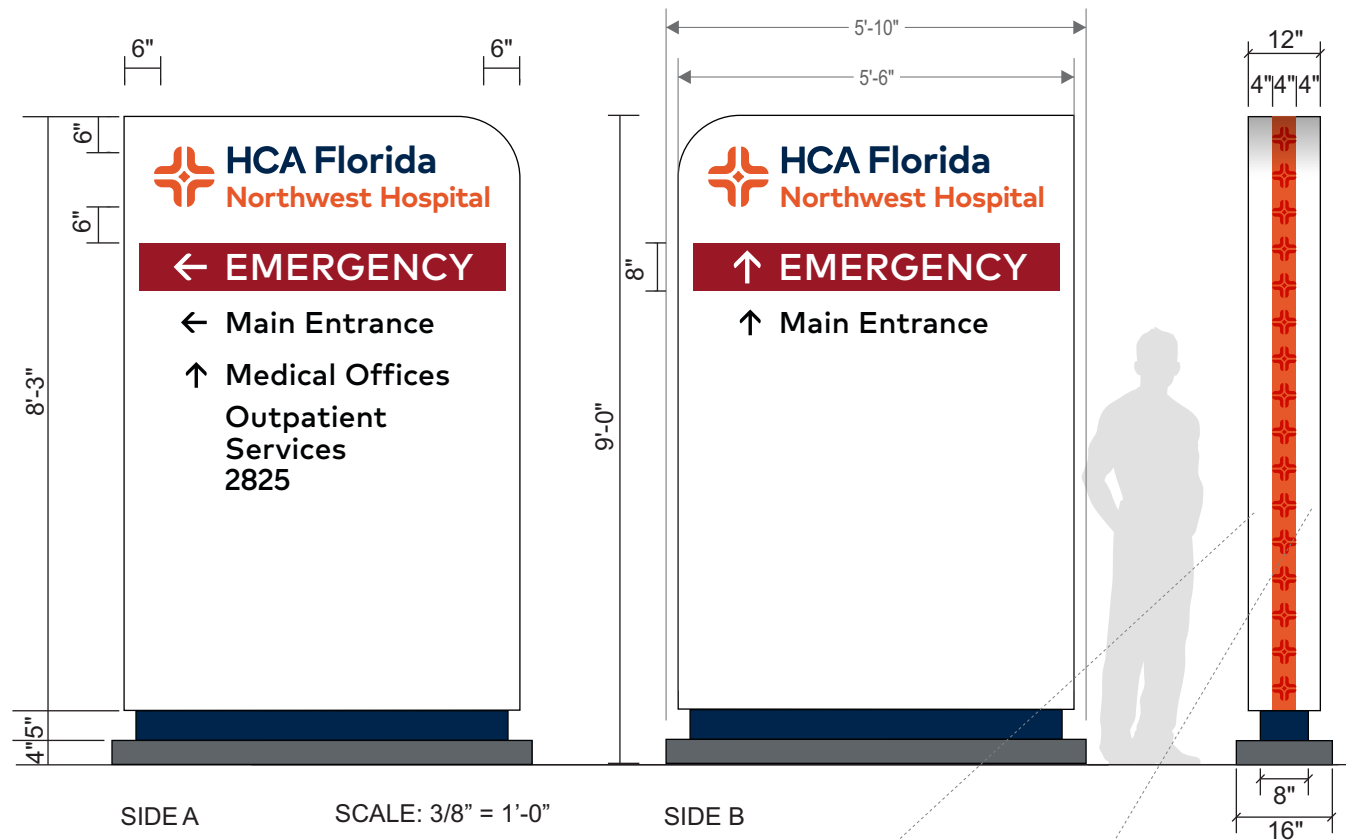

SIDE A

SCALE: 3/8" = 1'-0"

SIDE B

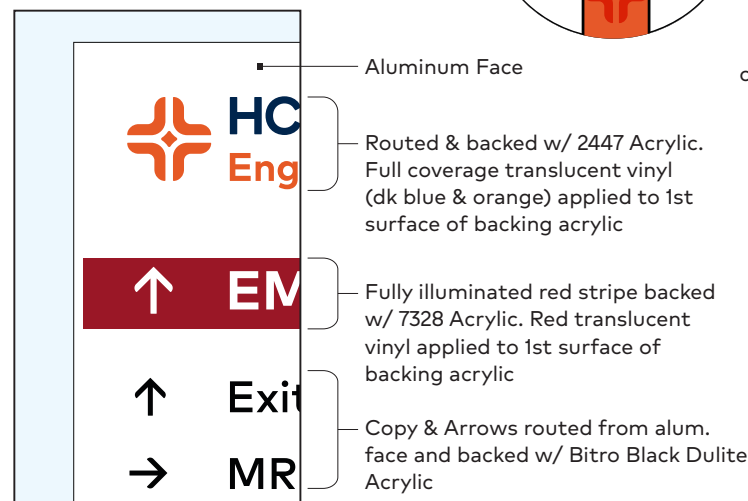

Recommended Sign Drawing

PY.E.108.I: Pylon -Branded - 9'-0" OAH - Illuminated

Existing Sign

Quantity: (1)
S/F or D/F: Double Face
Square Footage: 63.33
Illumination: Internal
OA Height: 120"
OA Width: 76"

Proposed Sign

Quantity: (1)
S/F or D/F: Double Face
Square Footage: 52.5
OA Height: 9'
OA Width: 5'-10"
Illumination: Internal
Installation: Direct embedment

Color Schedule

- Sign Body: Paint Matthews White Wonder MP-32071(satin)
- Brand Graphic Orange: 3M 3630-124 Vinyl over 2447 milky white acrylic
- Brand Graphic Dk Blue: 3M 3630-36 Vinyl over 2447 milky white acrylic
- Directional Copy: Bitro Black Dulite Acrylic
- Base Reveal: Matthews Paint (or Akzo) to match PMS 289 w/ UV resistant clear satin top coat
- Base: Matthews Paint (or Akzo) to match PMS 424 w/ UV resistant clear satin top coat
- Side Perimeter Stripe: Translucent: 3M 3630-124 Burnt Orange vinyl.
- Side Perimeter Pattern: Digitally printed on 3M 7725-20 matte white complete with 3M Matte laminate to match orange 10% to 15% darker than orange vinyl.
- EMERGENCY Stripe: 3M 3630-53 Vinyl over 7328 white acrylic

Revisions:	

Client: HCA	PM: JN	Address: 2801 N State Rd 7
Sign 19	Drawn By: ASC	City State: Margate, FL
	Date: 02.16.2022	Drawing Number: 134245

SIGN LOCATION - 20




Survey Photo 1



Survey Photo 2

CH.X.I - Two Lines

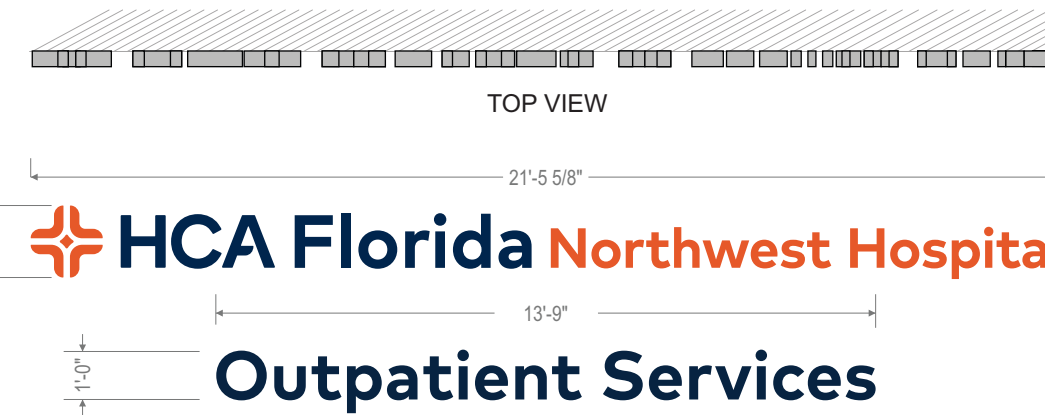

SCALE: 1/4" = 1'-0"

CH.X.I: Two Lines Channel Letters - Horizontal Logo - Trimless - Illuminated

Existing Sign
 Quantity: (2)
 S/F or D/F: Single Face
 Square Footage: TBD
 Illumination: Internal
 OA Height: TBD
 OA Width: TBD

Proposed Sign
 Quantity: (2)
 S/F or D/F: Single Face
Top
 Square Footage: 32.89
 OA Height: 1'-6"
 OA Width: 21'-5 5/8"
Bottom
 Square Footage: 18.19
 OA Height: 1'
 OA Width: 13'-9"
 Illumination: Internal
 Installation: Wall Mounted

Color Schedule

- Returns: Matthews (or Akzo) Paint to match Cool Gray 4C w/ UV resistant clear satin top coat
- Logo Face: Translucent: 3M 3630-124 Burnt Orange vinyl.
- Perforated: Digitally printed on 3M 3635-210 dual color film complete with 3M Scotchcal Matte Overlamine to match Pantone 7579 C. HCA Orange by day/white by night.
- Perforated: Digitally printed on 3M 3635-210 dual color film complete with 3M Scotchcal Matte Overlamine to match Pantone 289 C. HCA Blue by day/white by night.

Revisions:	
...	...
...	...
...	...
...	...
...	...


Client: HCA	PM: JN	Address: 2801 N State Rd 7
Sign 20	Drawn By: ASC	City State: Margate, FL
	Date: 02.16.2022	Drawing Number: 134245

SIGN LOCATION - 21




Survey Photo 1

Survey Photo 2

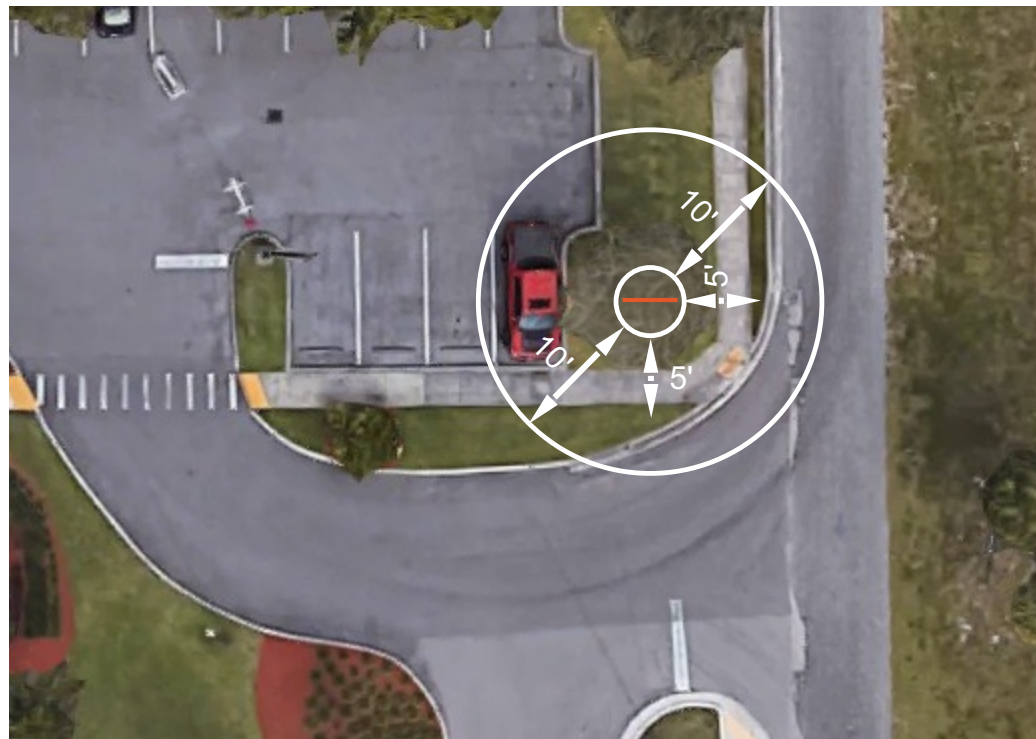


SIGN TYPE - PP.E.72

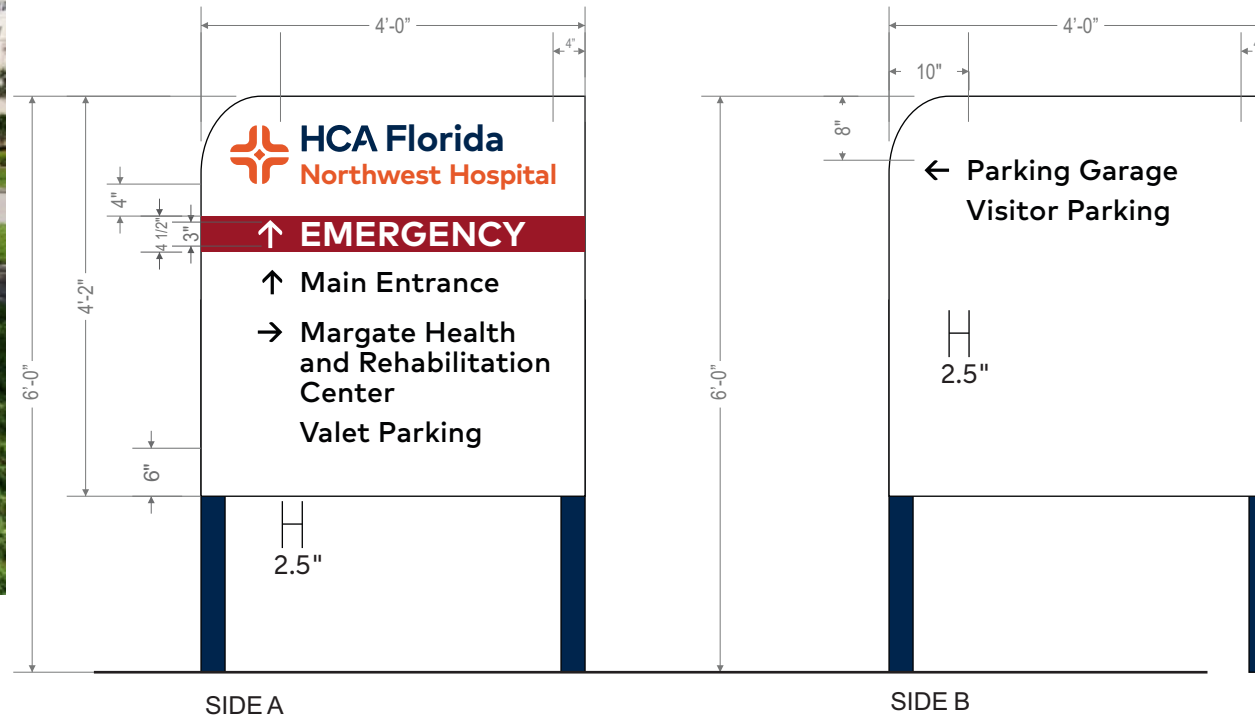

SIDE A
SCALE: 1/2" = 1'-0"

SIDE B

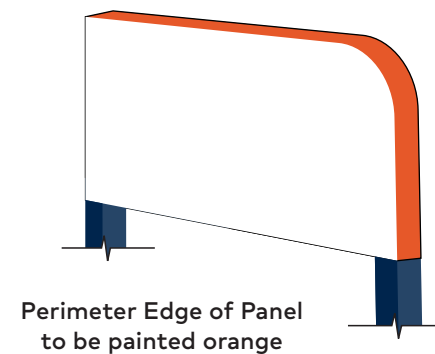

PP.E.72: Post & Panel - Branded - Emergency - 6'-0" OAH

Existing Sign
Quantity: (4)
S/F or D/F: Single Face
Square Footage: Varies
Illumination: None
OA Height: Varies
OA Width: Varies

Proposed Sign
Quantity: (1)
S/F or D/F: Double Face
Square Footage: 16.56
OA Height: 6'
OA Width: 4'
Illumination: None
Installation: Direct embedment

Color Schedule

- Sign Body: Paint Matthews White Wonder MP-32071(satin)
- Brand Graphic: Digitally Printed onto 3M 5100R-10 white reflective vinyl to match PMS 7579 w/ 3M Luster Overlaminate
- Brand Graphic: Digitally Printed onto 3M 5100R-10 white reflective vinyl to match PMS 289 w/ 3M Luster Overlaminate
- Text: 3M Scotchlite 5100R-85 Black reflective vinyl
- EMERGENCY Stripe: Digitally Printed onto 3M 5100R-10 white reflective vinyl to match PMS 7427 w/ 3M Luster Overlaminate
- EMERGENCY: 3M Reflective white vinyl
- Posts: Matthews Paint (or Akzo) to match PMS 289 w/ UV resistant clear satin top coat
- Panel Edges: Matthews (or Akzo) Paint to match PMS 7579 w/ UV resistant clear satin top coat

Revisions:	

Client: HCA	PM: JN	Address: 2801 N State Rd 7
Sign 21	Drawn By: ASC	City State: Margate, FL
	Date: 02.16.2022	Drawing Number: 134245

SIGN LOCATION - 22


CH.X.I



Survey Photo 1



Survey Photo 2

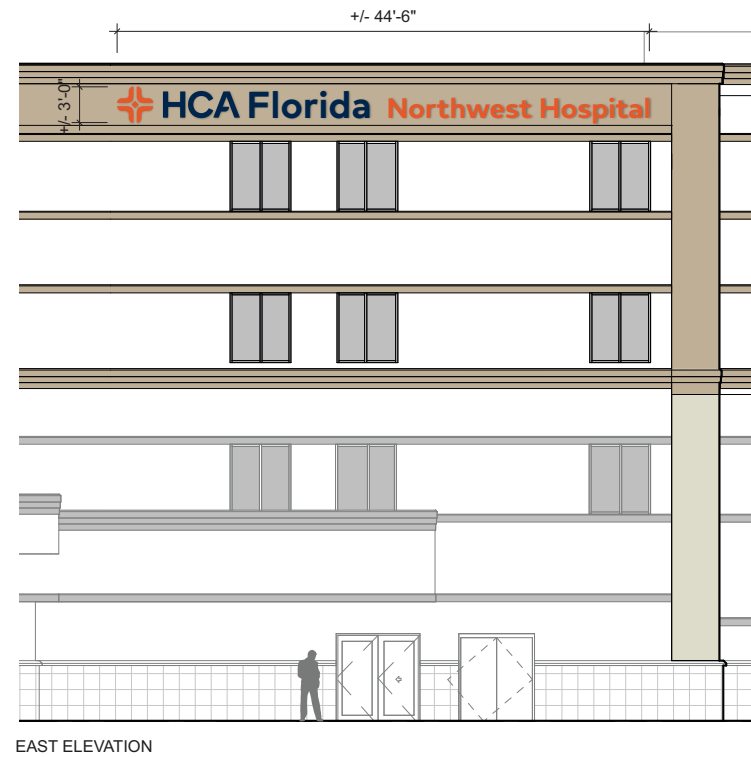

SCALE: 3/16" = 1'-0"

CH.X.I: Channel Letters - Horizontal
Logo - Trimless - Illuminated

Existing Sign

Quantity: (1)
S/F or D/F: Single Face
Square Footage: TBD
Illumination: Internal
OA Height: TBD
OA Width: TBD

Proposed Sign

Quantity: (1)
S/F or D/F: Single Face
Square Footage: 131.54
OA Height: 3'
OA Width: 42'-11 3/16"
Illumination: Internal
Installation: Wall Mounted

Color Schedule

- Returns: Matthews (or Akzo) Paint to match Cool Gray 4C w/ UV resistant clear satin top coat
- Logo Face: Translucent: 3M 3630-124 Burnt Orange vinyl.
- Perforated: Digitally printed on 3M 3635-210 dual color film complete with 3M Scotchcal Matte Overlamine to match Pantone 7579 C. HCA Orange by day/white by night.
- Perforated: Digitally printed on 3M 3635-210 dual color film complete with 3M Scotchcal Matte Overlamine to match Pantone 289 C. HCA Blue by day/white by night.

Revisions:	
...	...
...	...
...	...
...	...
...	...

Client: HCA	PM: JN	Address: 2801 N State Rd 7
Sign 22	Drawn By: ASC	City State: Margate, FL
	Date: 02.16.2022	Drawing Number: 134245

SIGN LOCATION - 23





Survey Photo 1



Survey Photo 2

BS.X.I

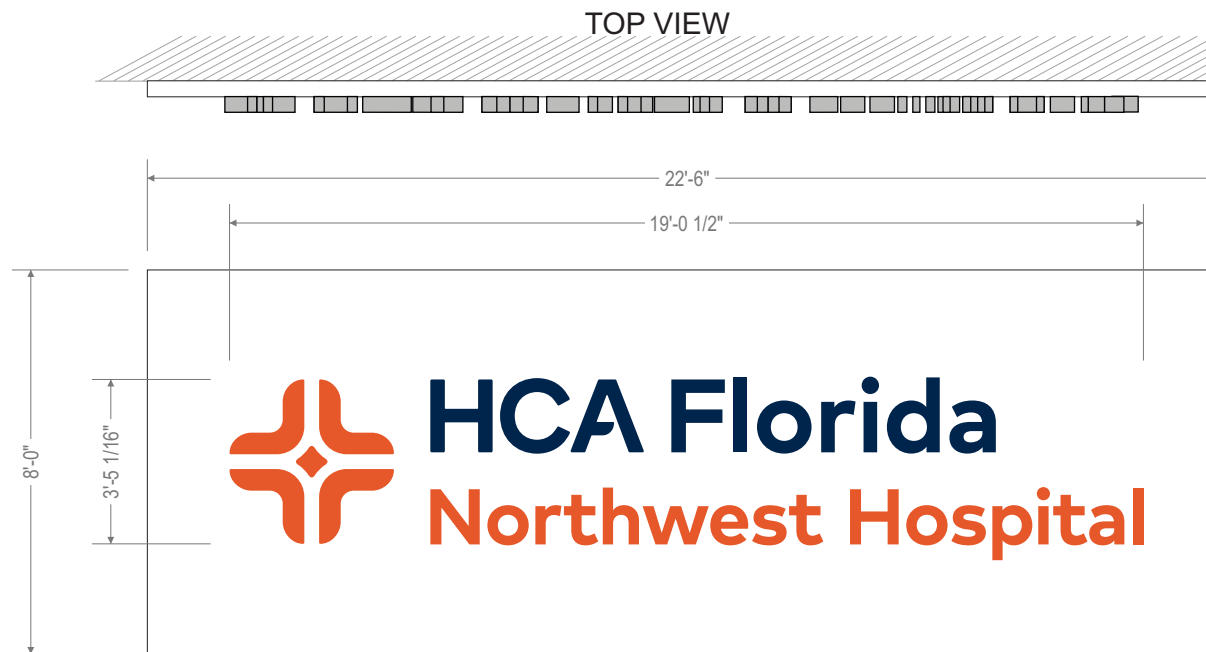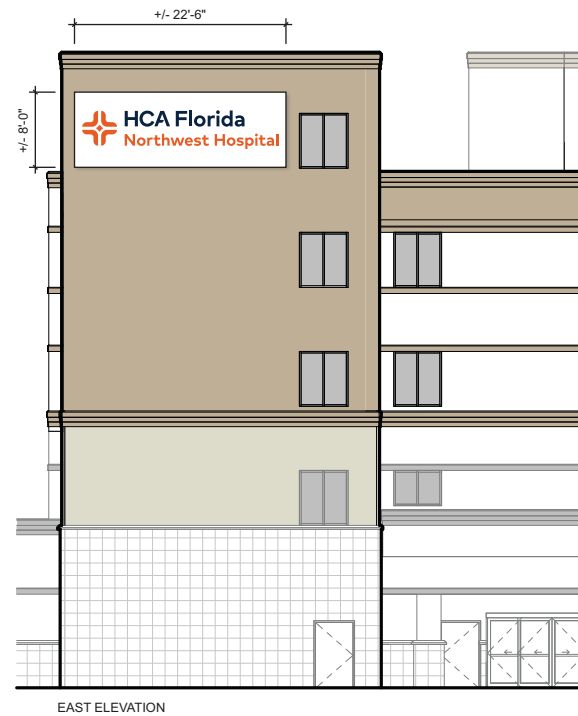

SCALE: 1/4" = 1'-0"

Recommended Sign Drawing

BS.X.I: Background Panel -Channel Letters - Stacked Logo - Trimless - Illuminated- Custom

Existing Sign

S/F or D/F: Single Face
 Square Footage: TBD
 Illumination: Internal
 OA Height: TBD
 OA Width: TBD

Proposed Sign

S/F or D/F: Single Face
 Square Footage: 180
 OA Height: 8'
 OA Width: 22'-6"
 Illumination: Internal
 Installation: Wall Mounted

Color Schedule

- Panel: Matthews White Paint w/ UV resistant clear satin top coat
- Returns: Matthews (or Akzo) Paint to match Cool Gray 4C w/ UV resistant clear satin top coat
- Logo Face: Translucent: 3M 3630-124 Burnt Orange vinyl.
- Perforated: Digitally printed on 3M 3635-210 dual color film complete with 3M Scotchcal Matte Overlaminates to match Pantone 7579 C. HCA Orange by day/white by night.
- Perforated: Digitally printed on 3M 3635-210 dual color film complete with 3M Scotchcal Matte Overlaminates to match Pantone 289 C. HCA Blue by day/white by night.

Revisions:	
...	...
...	...
...	...
...	...
...	...

Client: HCA	PM: JN	Address: 2801 N State Rd 7
Sign 23	Drawn By: ASC	City State: Margate, FL
	Date: 02.16.2022	Drawing Number: 134245



Revisions:	
...	...
...	...
...	...
...	...
...	...

Client: HCA	PM: JN	Address: 2801 N State Rd 7
Sign 24	Drawn By: ASC	City State: Margate, FL
	Date: 02.16.2022	Drawing Number: 134245



Revisions:	
...	...
...	...
...	...
...	...

Client: HCA	PM: JN	Address: 2801 N State Rd 7
Sign 25	Drawn By: ASC	City State: Margate, FL
	Date: 02.16.2022	Drawing Number: 134245



Revisions:	
...	...
...	...
...	...
...	...
...	...

Client: HCA	PM: JN	Address: 2801 N State Rd 7
Sign 26	Drawn By: ASC	City State: Margate, FL
	Date: 02.16.2022	Drawing Number: 134245



Revisions:	
...	...
...	...
...	...
...	...

Client: HCA	PM: JN	Address: 2801 N State Rd 7
Sign 27	Drawn By: ASC	City State: Margate, FL
	Date: 02.16.2022	Drawing Number: 134245

REMOVE ONLY

Existing Sign

Quantity: (1)
 S/F or D/F: x
 Square Footage: NA
 Illumination: None
 OA Height: UK
 OA Width: UK
 Sign Depth: NA

Additional Notes

Patch and paint if needed.



Revisions:	
...	...
...	...
...	...
...	...

Client: HCA	PM: JN	Address: 2801 N State Rd 7
Sign 28	Drawn By: ASC	City State: Margate, FL
	Date: 02.16.2022	Drawing Number: 134245

REMOVE ONLY



Existing Sign
 Quantity: 1
 S/F or D/F: x
 Square Footage: NA
 Illumination: None
 OA Height: UK
 OA Width: UK
 Sign Depth: NA
 Additional Notes
 Paint and paint needed

Survey Photo 1



Revisions:	
...	...
...	...
...	...
...	...

Client: HCA	PM: JN	Address: 2801 N State Rd 7
Sign 29	Drawn By: ASC	City State: Margate, FL
	Date: 02.16.2022	Drawing Number: 134245

REMOVE ONLY

Existing Sign

Quantity: (1)
S/F or D/F: x
Square Footage: NA
Illumination: None
OA Height: UK
OA Width: UK
Sign Depth: NA

Additional Notes

Patch and paint if needed.



Revisions:	
...	...
...	...
...	...
...	...

Client: HCA	PM: JN	Address: 2801 N State Rd 7
Sign 30	Drawn By: ASC	City State: Margate, FL
	Date: 02.16.2022	Drawing Number: 134245



Revisions:	
...	...
...	...
...	...
...	...
...	...

Client: HCA	PM: JN	Address: 2801 N State Rd 7
Sign 31-32	Drawn By: ASC	City State: Margate, FL
	Date: 02.16.2022	Drawing Number: 134245



Revisions:	
...	...
...	...
...	...
...	...

Client: HCA	PM: JN	Address: 2801 N State Rd 7
Sign 33-34	Drawn By: ASC	City State: Margate, FL
	Date: 02.16.2022	Drawing Number: 134245

SIGN LOCATION - 35

SIGN TYPE - RP.1.24



RP: Reception Plaque

Existing Sign


Quantity: (1)
 S/F or D/F: NA
 Square Footage: NA
 Illumination: Ambient
 OA Height: 24.25"
 OA Width: 6'-2.5"
 Sign Depth: 1/2"

Proposed Sign


Quantity: (1)
 S/F or D/F: Single Face
 Square Footage: NA
 Graphics: .25" Painted FCO
 (Flat-Cut Out) graphics
 Installation: Studs & Silicone

Additional Notes

Sign already installed.

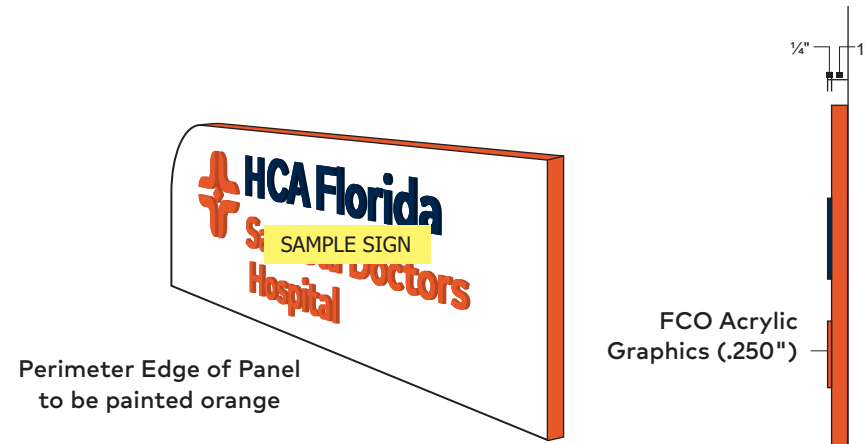

Perimeter Edge of Panel
to be painted orange

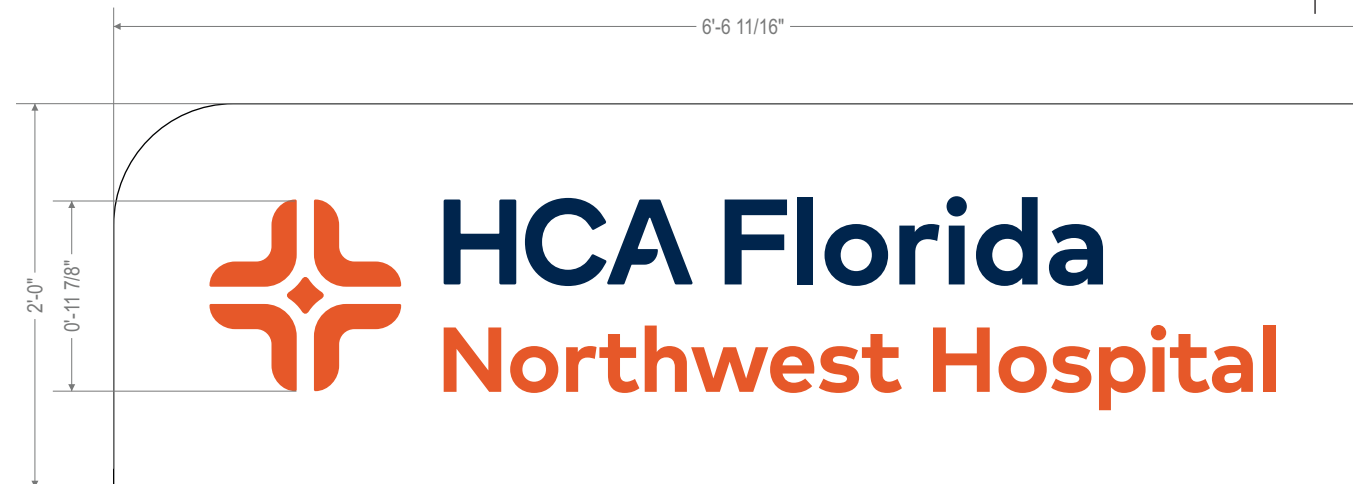

SCALE: 1" = 1'-0"

Color Schedule

- 1" Deep Pan: Paint Matthews White Wonder MP-32071(satin)
- Brand Graphic Orange: Digitally printed to match PMS 7579 onto 3M 7725-20 matte white w/ 3M Matte Laminate
- Brand Graphic Dk Blue: Digitally printed to match PMS 289 onto 3M 7725-20 matte white w/ 3M Matte Laminate

Revisions:	
...	...
...	...
...	...
...	...

Client: HCA	PM: JN	Address: 2801 N State Rd 7
Sign35	Drawn By: ASC	City State: Margate, FL
	Date: 02.16.2022	Drawing Number: 134245

SIGN LOCATION - 36

REMOVE ONLY



Survey Photo 1



Survey Photo 2

REMOVE ONLY

Existing Sign

Quantity: (1)
 S/F or D/F: Single Face
 Square Footage: NA
 Illumination: None
 OA Height: UK
 OA Width: UK
 Sign Depth: NA

Additional Notes

Patch and paint if needed.

Revisions:	
...	...
...	...
...	...
...	...
...	...



Client: HCA	PM: JN	Address: 2801 N State Rd 7
Sign 36	Drawn By: ASC	City State: Margate, FL
	Date: 02.16.2022	Drawing Number: 134245

SIGN LOCATION - 37

ILLUMINATED CHANNEL LETTERS



Facade may not be finished.

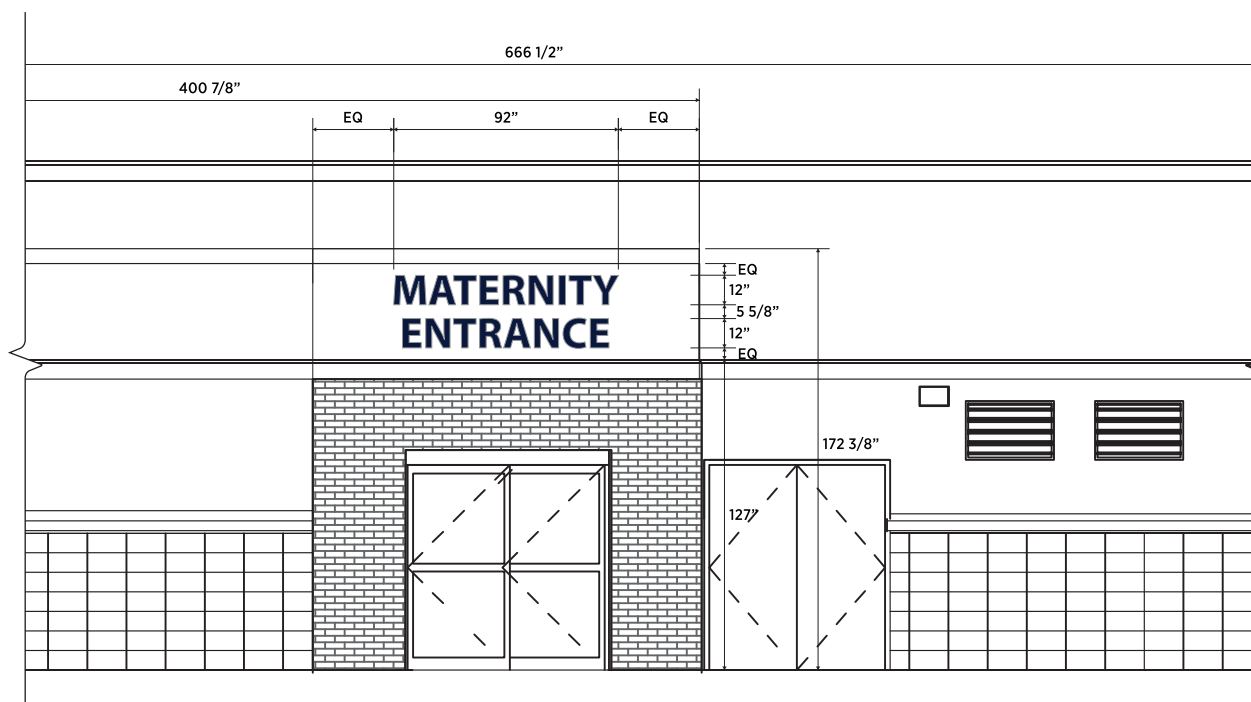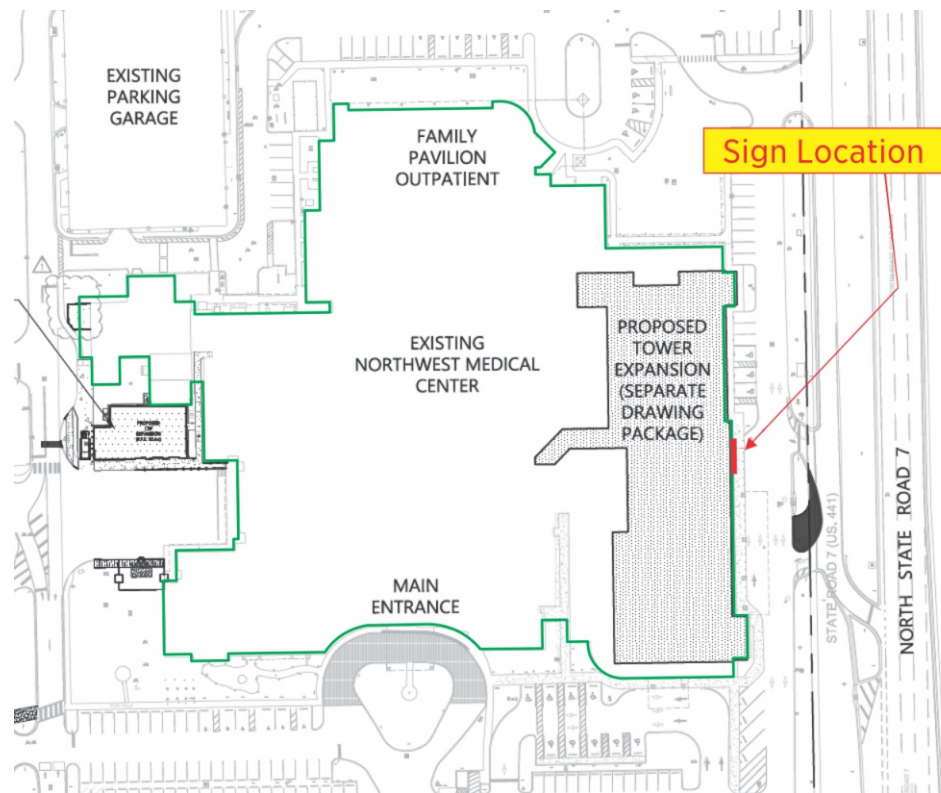

Illuminated Channel Letters

Existing Sign

Quantity: (1)
 S/F or D/F: NA
 Square Footage: NA
 Illumination: NA
 OA Height: NA
 OA Width: NA
 Sign Depth: NA

Proposed Sign



MATERIALS / FINISHES

- M1** .125" Alum. Backers
- M2** .063" Alum. Returns
- M3** 1" Plastic Trim Cap
- M4** .125" White Lexan
- M5** White LEDs
- P1** Paint: PMS 282 C (CMYK 100, 91, 40, 54)
- V1** Perforated Vinyl: Painted to match P1

INSTALLATION

Mount channel letters flush to wall, into wood blocking behind via appropriate anchors.

Coordinate electrical connections with building manager/architect.

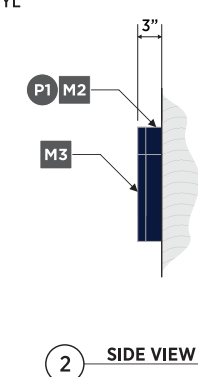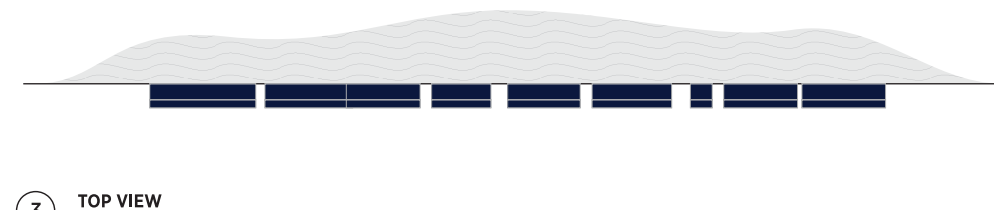

SCALE: 1/2" = 1'-0"

Revisions:	
...	...
...	...
...	...
...	...
...	...

Client: HCA	PM: JN	Address: 2801 N State Rd 7
Sign 37	Drawn By: ASC	City State: Margate, FL
	Date: 02.16.2022	Drawing Number: 134245