


REF. MODEL #: B312STCN2  
PROJECT:  
**SOUTHEAST SOCCER COMPLEX**  
MARGATE, FLORIDA, 33063





DRAWN BY:	RS
DATE:	7/20/17
REVISION:	
DATE:	
REVISION:	
DATE:	
REVISION:	
DATE:	


SHEET DESCRIPTION:  
**FLOOR PLAN**

SHEET  
**A1**

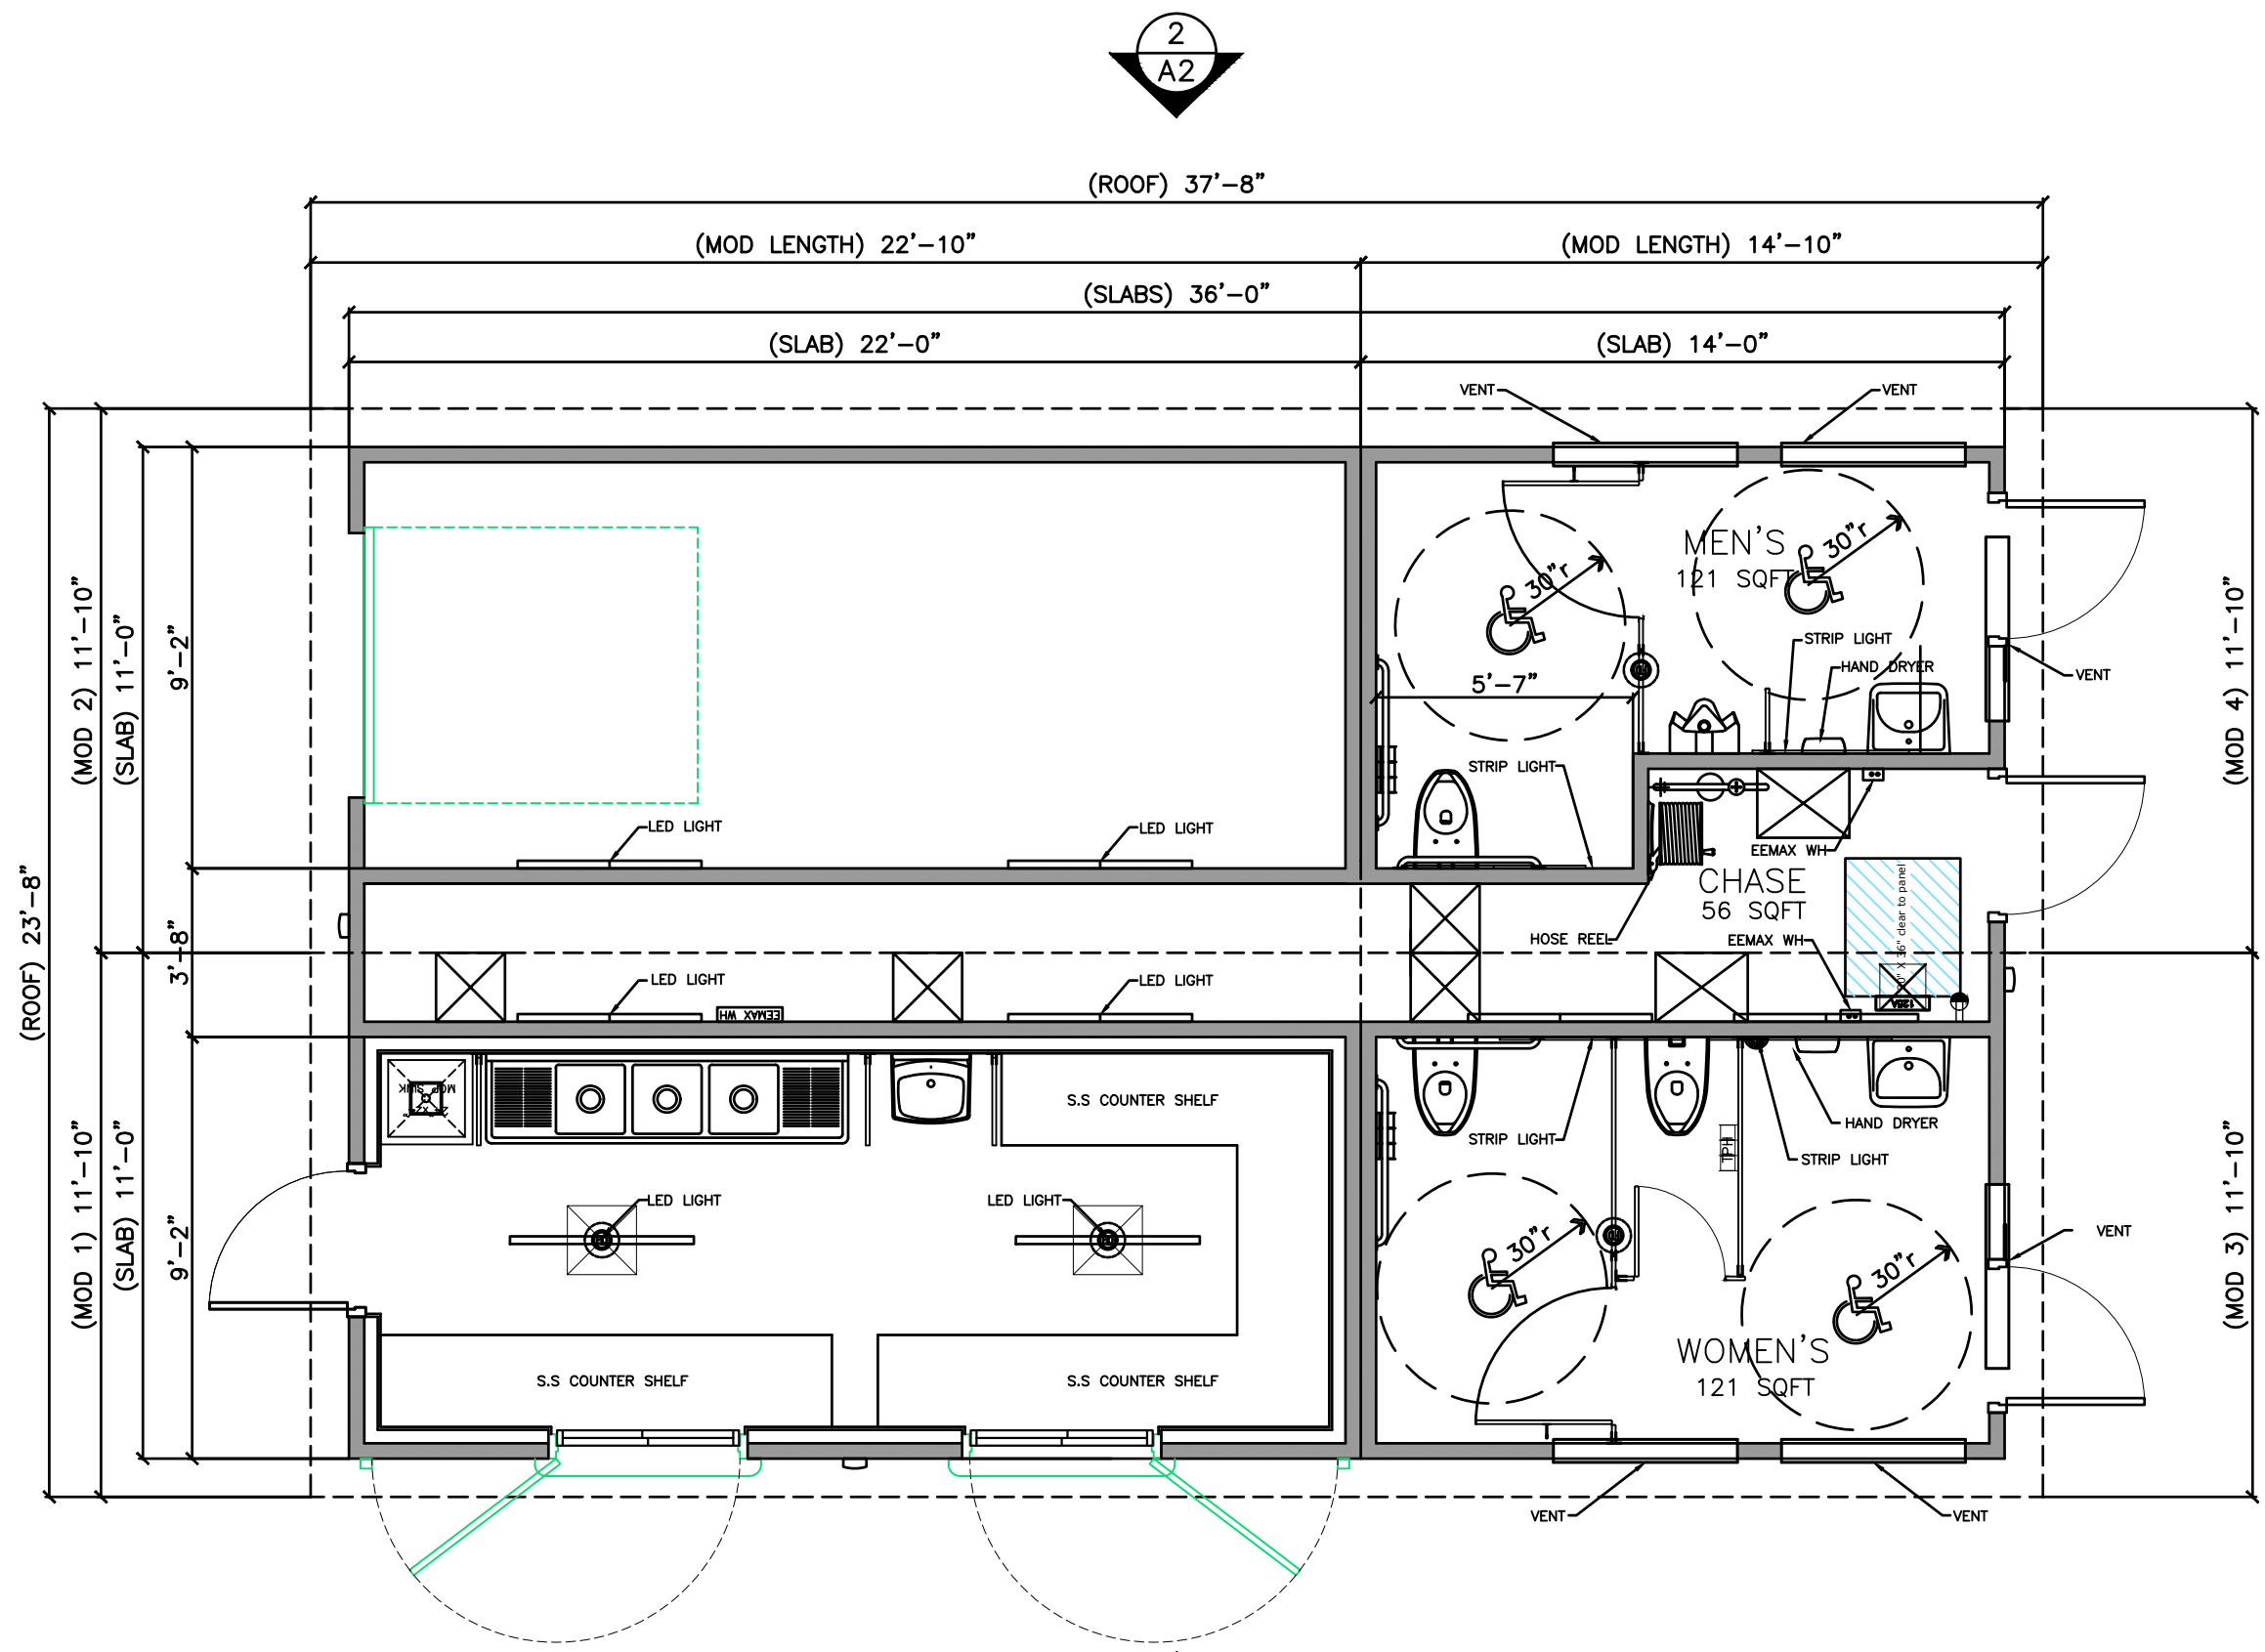


**FLOOR PLAN 381 SQ.FT.**

 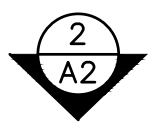  

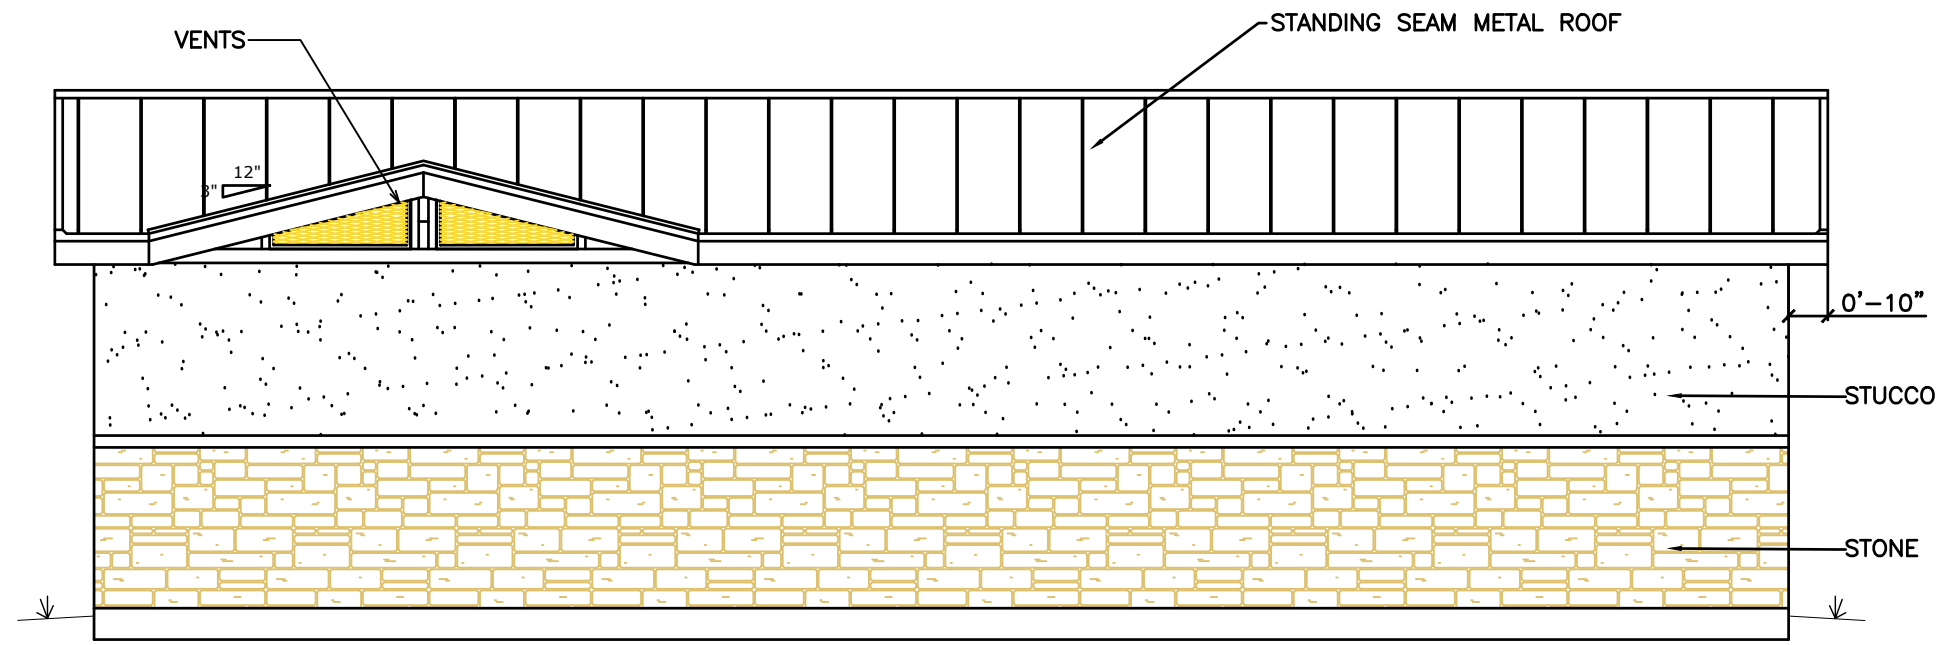

② REAR ELEVATION

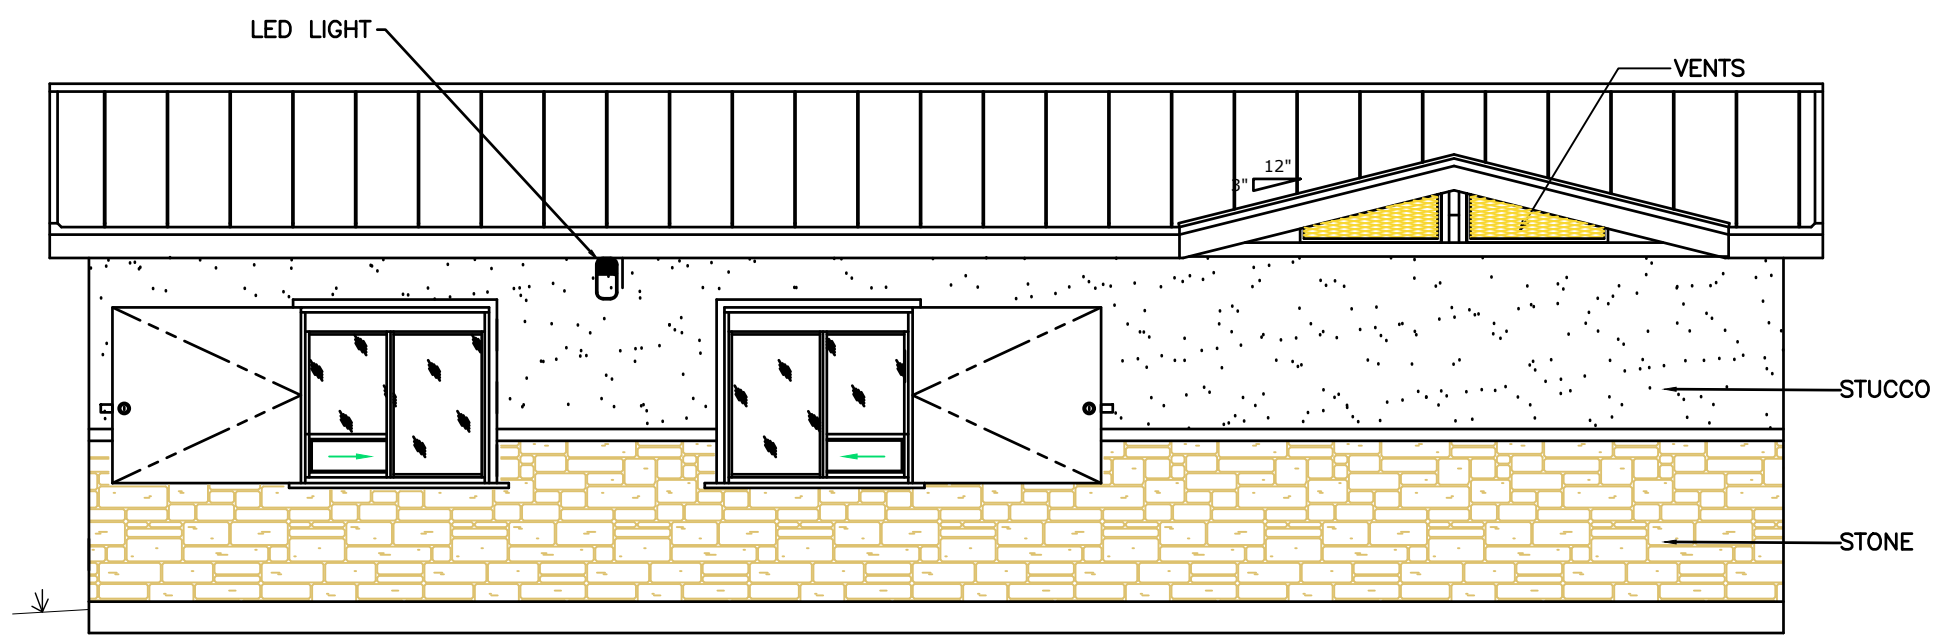

① FRONT ELEVATION

**RFL** Restroom Facilities Limited  
 1707 COLT CIRCLE  
 MARBLE FALLS, TX 78654  
 512-222-5454  
 This material is the exclusive property of RESTROOM FACILITIES (the company) and shall not be reproduced or disclosed to others without the written permission of the PRESIDENT of the COMPANY or as authorized by written contract with the COMPANY.  
 © Copyright 2017

RFL MODEL #: B312STCN2  
 PROJECT:  
 SOUTHEAST SOCCER COMPLEX  
 MARGATE, FLORIDA, 33063

DRAWN BY:	RS
DATE:	7/20/17
REVISION:	
DATE:	
REVISION:	
DATE:	
REVISION:	
DATE:	

SHEET DESCRIPTION:  
 ELEVATIONS

SHEET  
 A2


This material is the exclusive property of RESTROOM FACILITIES (the company) and shall not be reproduced or disclosed to others without the written permission of the PRESIDENT of the COMPANY or as authorized by written contract with the COMPANY.  
 Copyright 2017

RFL MODEL #: B312STCN2  
 PROJECT:  
 SOUTHEAST SOCCER COMPLEX  
 MARGATE, FLORIDA, 33063


DRAWN BY:	RS
DATE:	7/20/17
REVISION:	
DATE:	
REVISION:	
DATE:	
REVISION:	
DATE:	
REVISION:	
DATE:	

SHEET DESCRIPTION:  
 DOOR/WINDOW &  
 ACCESSORY PLAN

SHEET  
 A3

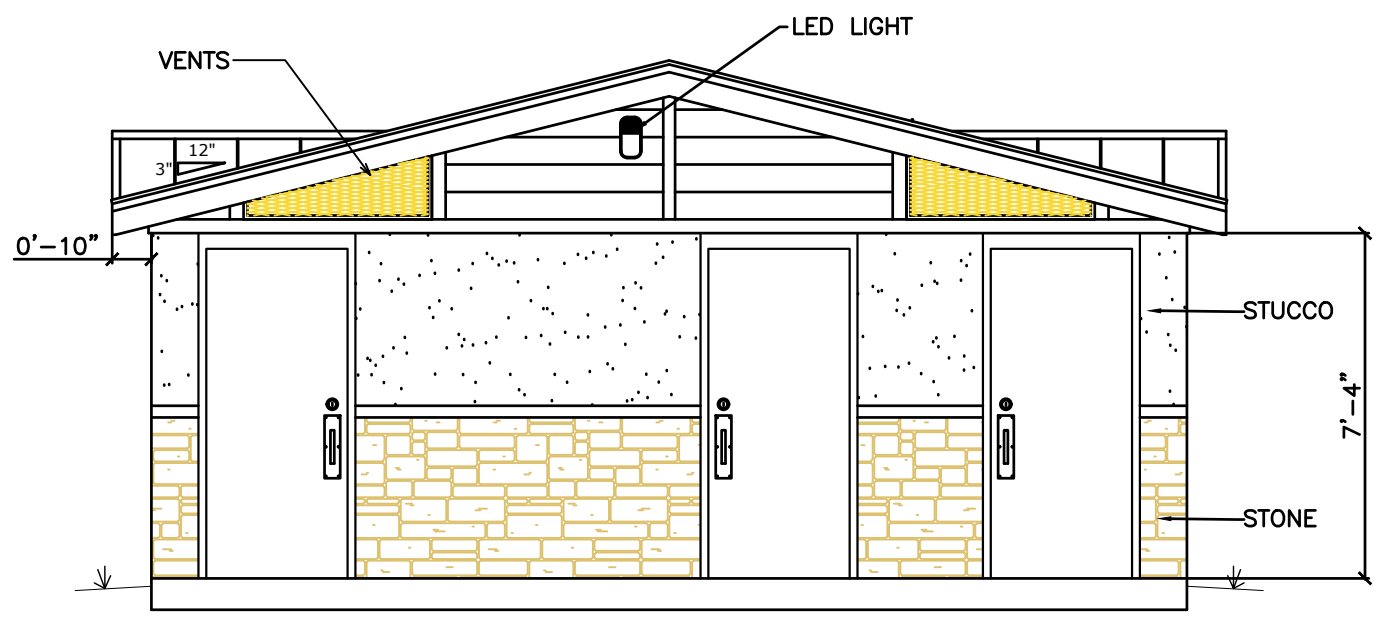

② RIGHT SIDE ELEVATION

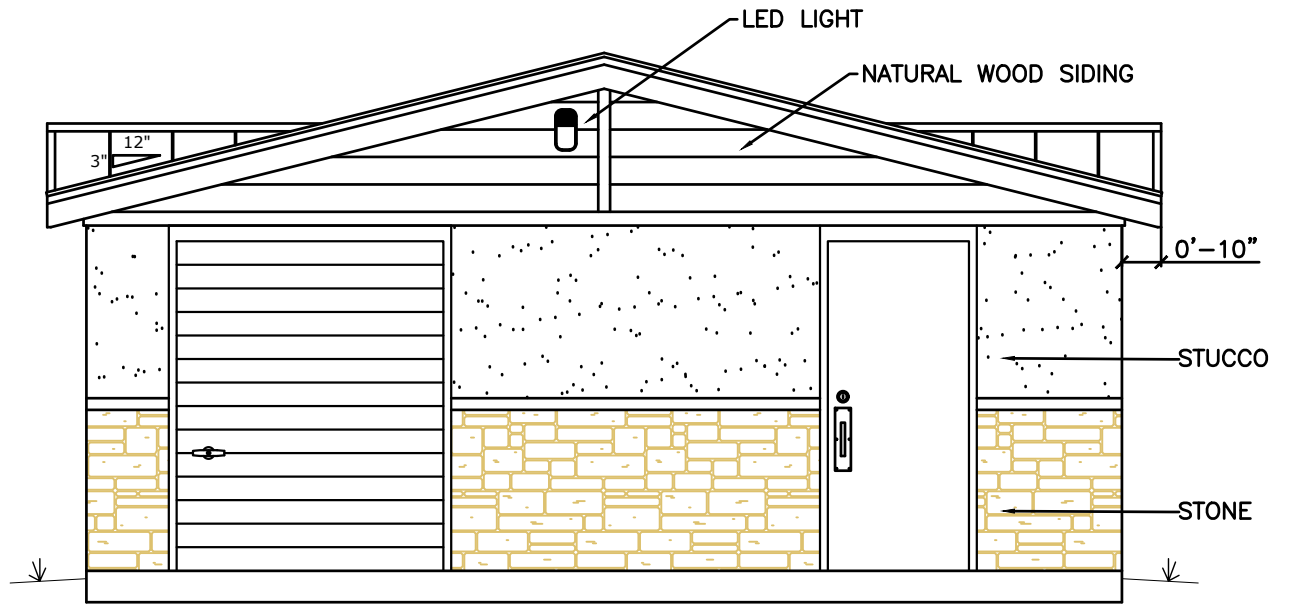

① LEFT SIDE ELEVATION