


E:\Projects\2015\15016 dominion margate\A4.0-A4.3 FLOOR PLAN\15016.dwg, 2/20/2015 3:33:01 PM, DWG To PDF.pc3, Copyright Kenneth R Carlson - Architect, P.A.

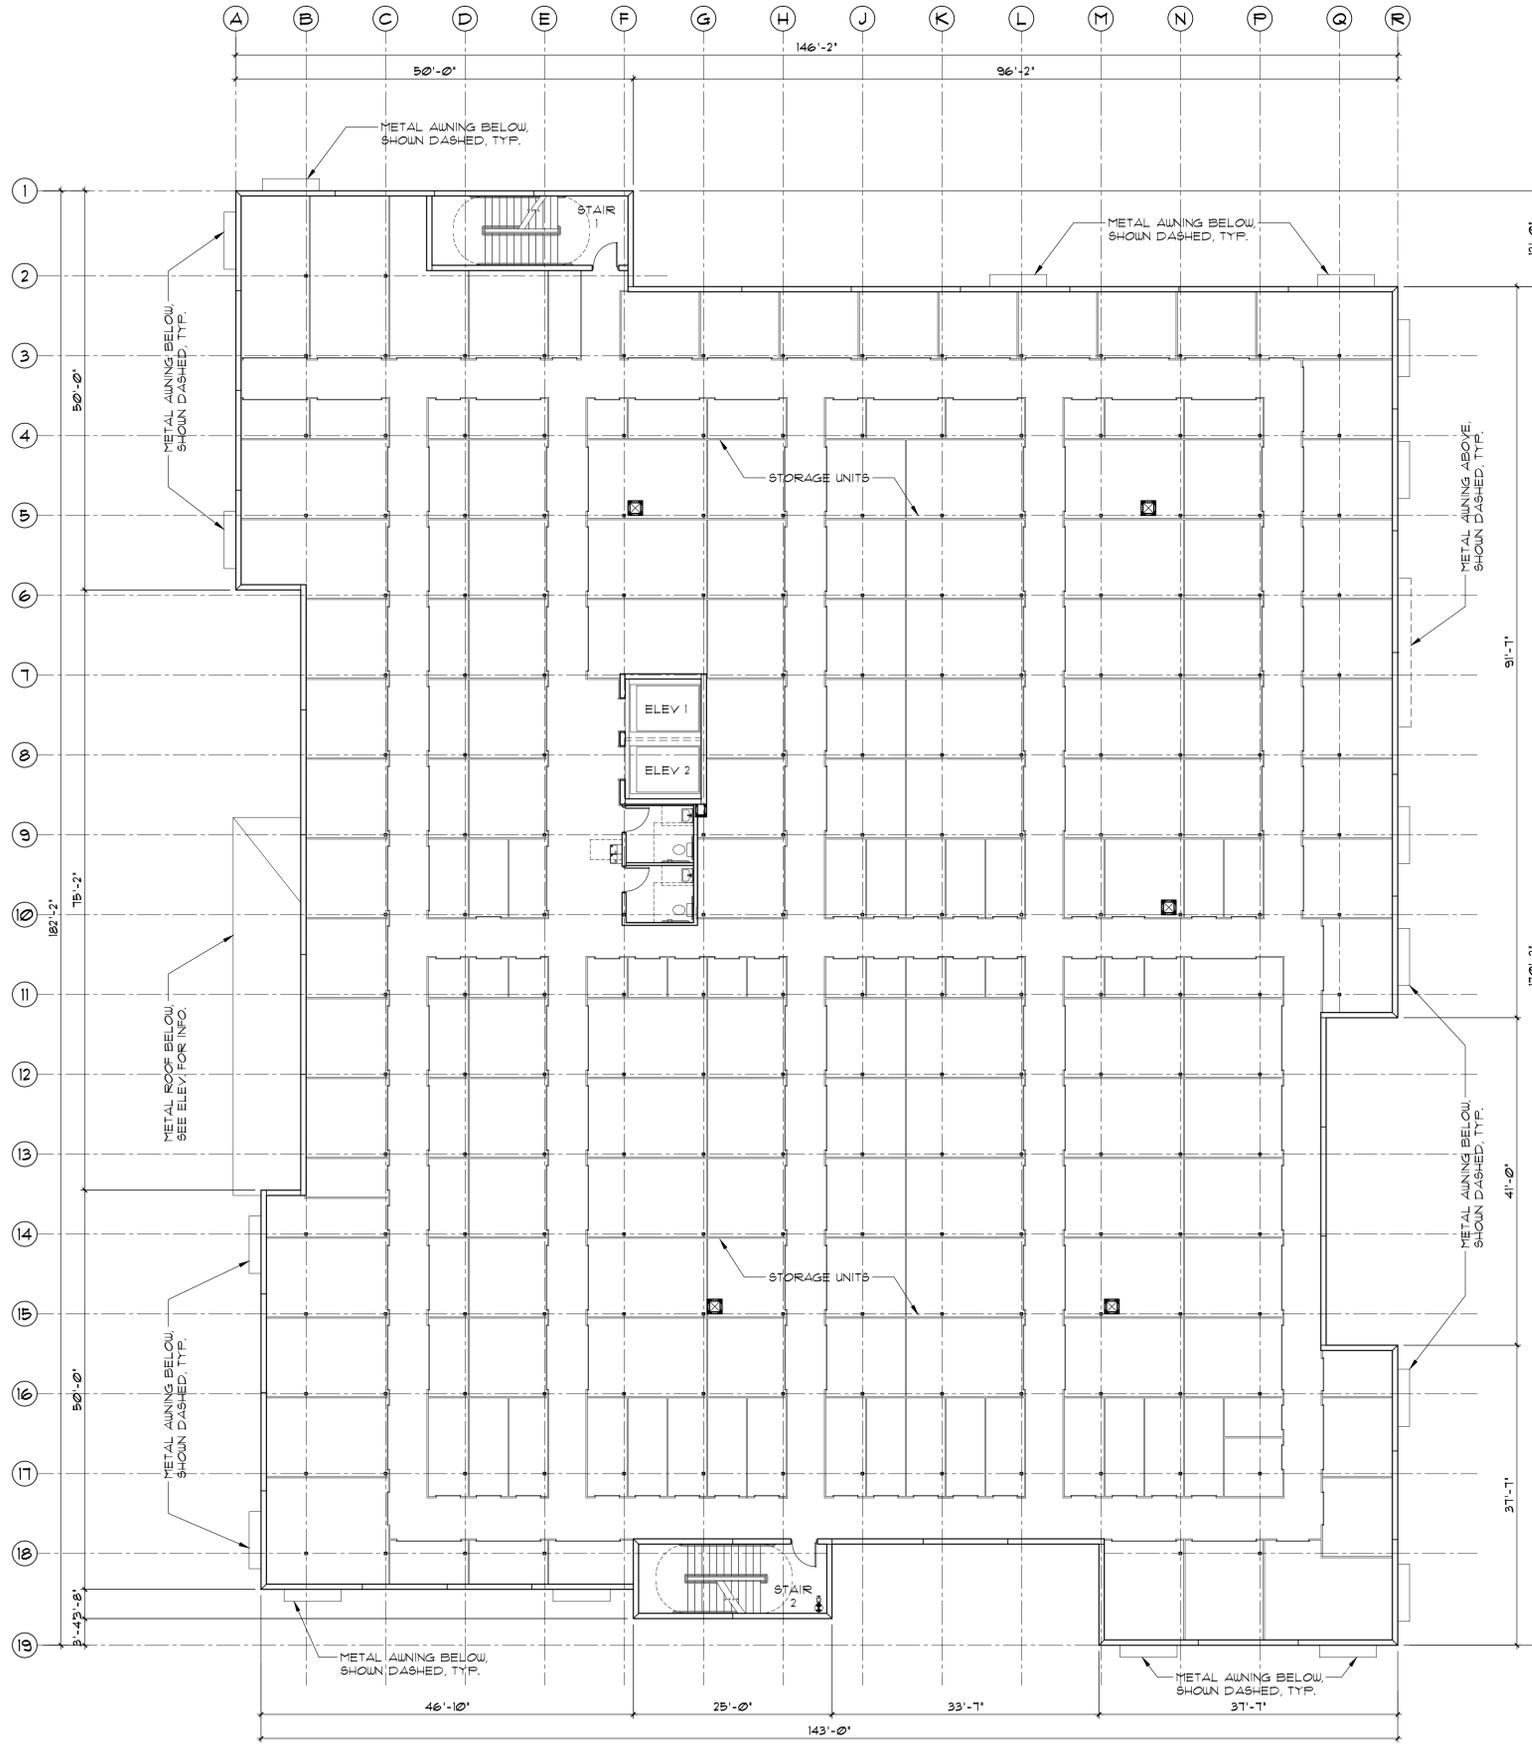

1  
A4.2  
**THIRD FLOOR PLAN**  
3/32" = 1'-0"



**DOMINION STORAGE**  
BANKS ROAD & COCONUT CREEK PARKWAY  
MARGATE, FLORIDA

**KENNETH R. CARLSON - ARCHITECT, P.A.**  
1002 E. NEWPORT CENTER DR. SUITE 101  
DEERFIELD BEACH, FLORIDA 33442  
PH. (954) 421 - 8848  
FAX (954) 421 - 9929  
e-mail: krc@krcarlson.com

Revisions:


DRAWN BY:	BSE
CHECKED BY:	KRC
DATE:	2/16/15
SCALE:	AS NOTED
PROJECT #:	15016
CAD DIG FILE:	A4.2

AR12546  
KENNETH R. CARLSON