


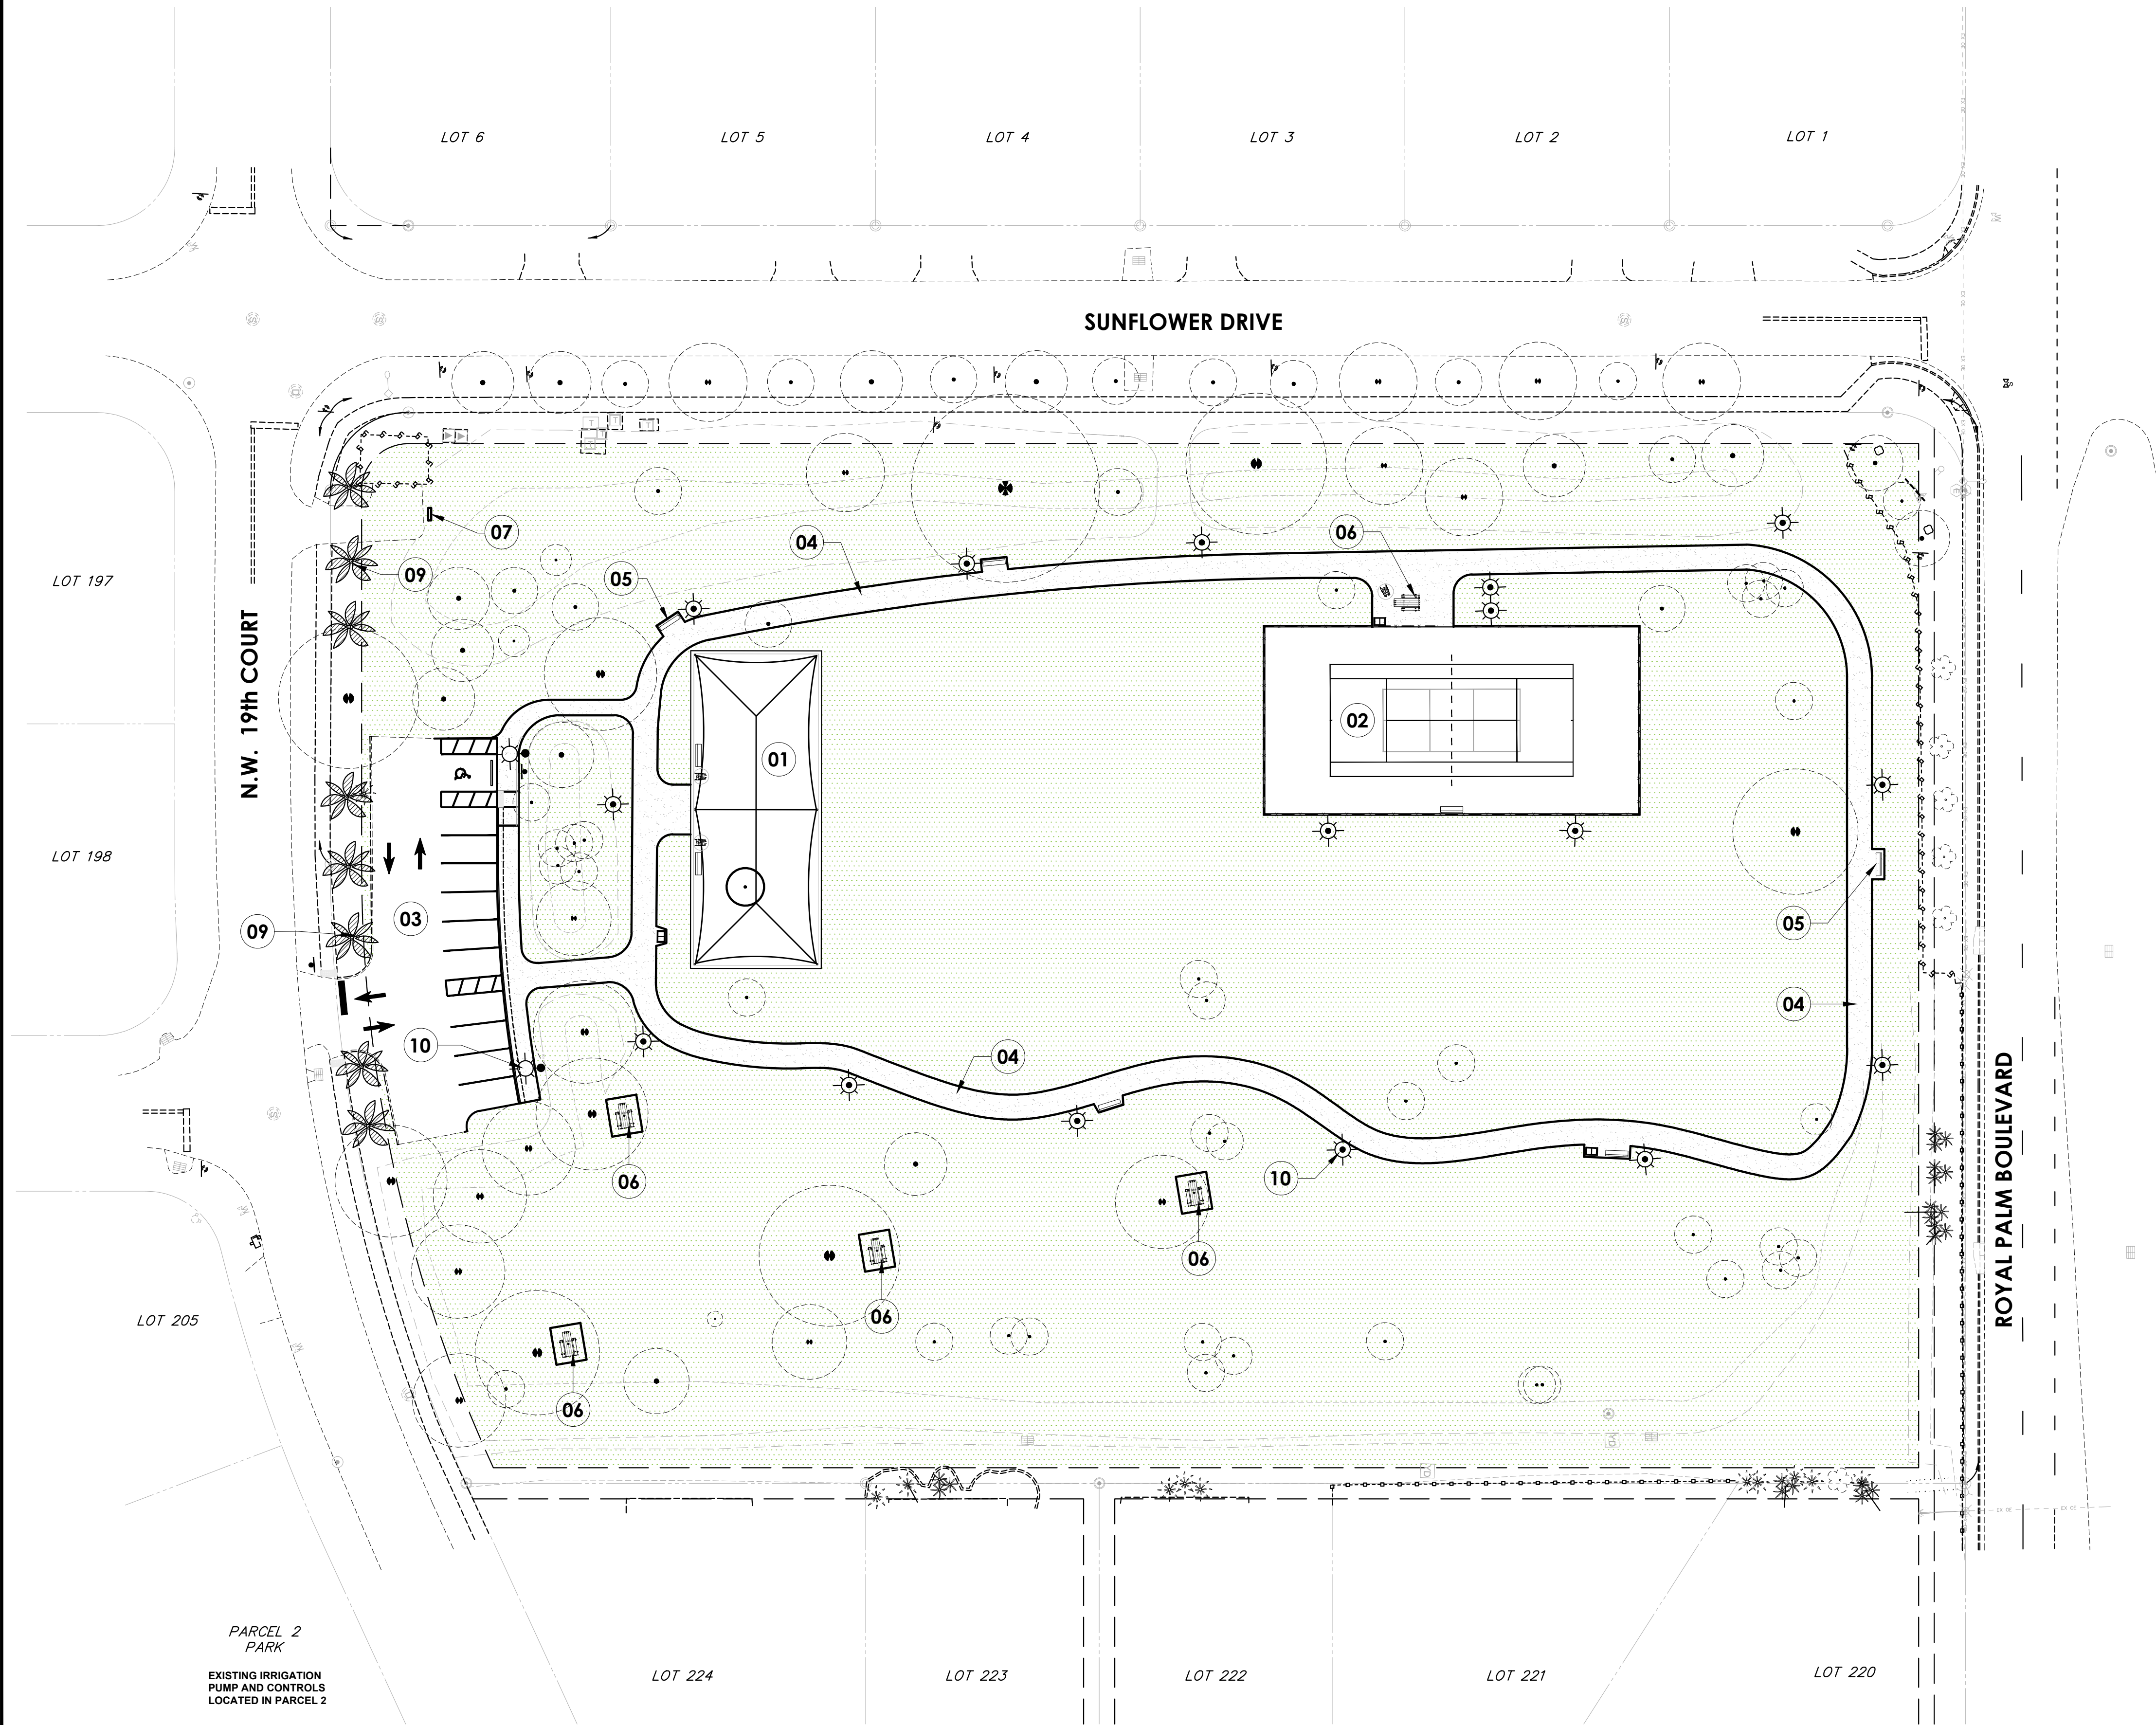

SITE PLAN LEGEND

SYMBOL

DESCRIPTION

01

NEW PLAYGROUND W/ HIP SHADE ABOVE (SAME AS VINSON PLAYGROUND)

02

NEW COURT W/ TENNIS & PICKLEBALL STRIPING (DIFFERENT COLOR STRIPING)

03

EXISTING PARKING LOT WITH NEW ASPHALT SEALCOAT & STRIPING

04

8' PEDESTRIAN SIDEWALK (ASPHALT)

05

6' BENCH (TYP. OF 9)

06

6' TABLE W/ ADA ACCESSIBLE OPTIONS (TYP. OF 5)

07

ELECTRICAL SERVICE RACK/WALL

08

TRASH/RECYCLE RECEPTACLES (TYP. OF 3)

09

ROYAL PALM WITH UP-LIGHTING (TYP. OF 8)

10


PARKING LOT / PEDESTRIAN LIGHTING

PEDESTRIAN POLE W/ LIGHT FIXTURE

PARKING LOT POLE W/ LIGHT FIXTURE

NEW 10 FEET TALL CHAIN LINK FENCE AROUND THE TENNIS COURT WITH WIND SCREEN ON ALL SIDES

EXISTING TREE TO REMAIN

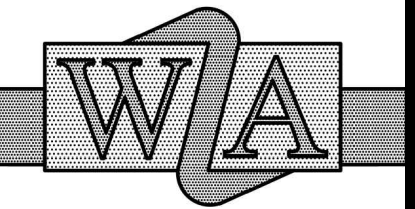

**WALTERS
ZACKRIA
ARCHITECTS**

5813 N. ANDREWS WAY
FORT LAUDERDALE, FL 33309
PHONE: (954) 522-4123
FAX: (954) 522-4128
www.wza-architects.com

Abbas H. Zackria, FL AR 91520
Florida Registration: AA26000970

CORPORATE NAME: WALTERS ZACKRIA ASSOCIATES, PLLC REGISTERED IN THE STATE OF FLORIDA. WRITTEN DIMENSIONS TAKE PRECEDENCE OVER SCALED DIMENSIONS. THESE DRAWINGS ARE THE PROPERTY OF WALTERS ZACKRIA ASSOCIATES, PLLC, AND SHALL NOT BE REPRODUCED WITHOUT WRITTEN PERMISSION FROM A PRINCIPAL OF THE FIRM OR BE LIABLE FOR THE FULLEST LEGAL RECOURSE. CONTRACTOR SHALL VERIFY ALL EXISTING CONDITIONS AND DIMENSIONS AND NOTIFY THE ARCHITECT OF ANY DISCREPANCIES PRIOR TO EXECUTION OF WORK.

**CITY OF MARGATE
CENTENNIAL PARK REDEVELOPMENT**
7800 NW 19TH CT,
MARGATE, FL 33063

DRAWN BY: JA
CHECKED BY: AZ
DATE: 01/14/2026

RFP - MARGATE

SHEET

A-1R

SCHEMATIC SITE PLAN
REDUCED SCOPE



PROPOSED SCHEMATIC SITE PLAN

SCALE: 1" = 30'-0"