


I:\Projects\2015\15016 dominion margate\A4.0-A4.3 FLOOR PLAN\15016.dwg, 2/20/2015 3:33:01 PM, DWG To PDF.pc3, Copyright Kenneth R Carlson _ Architect, P.A.

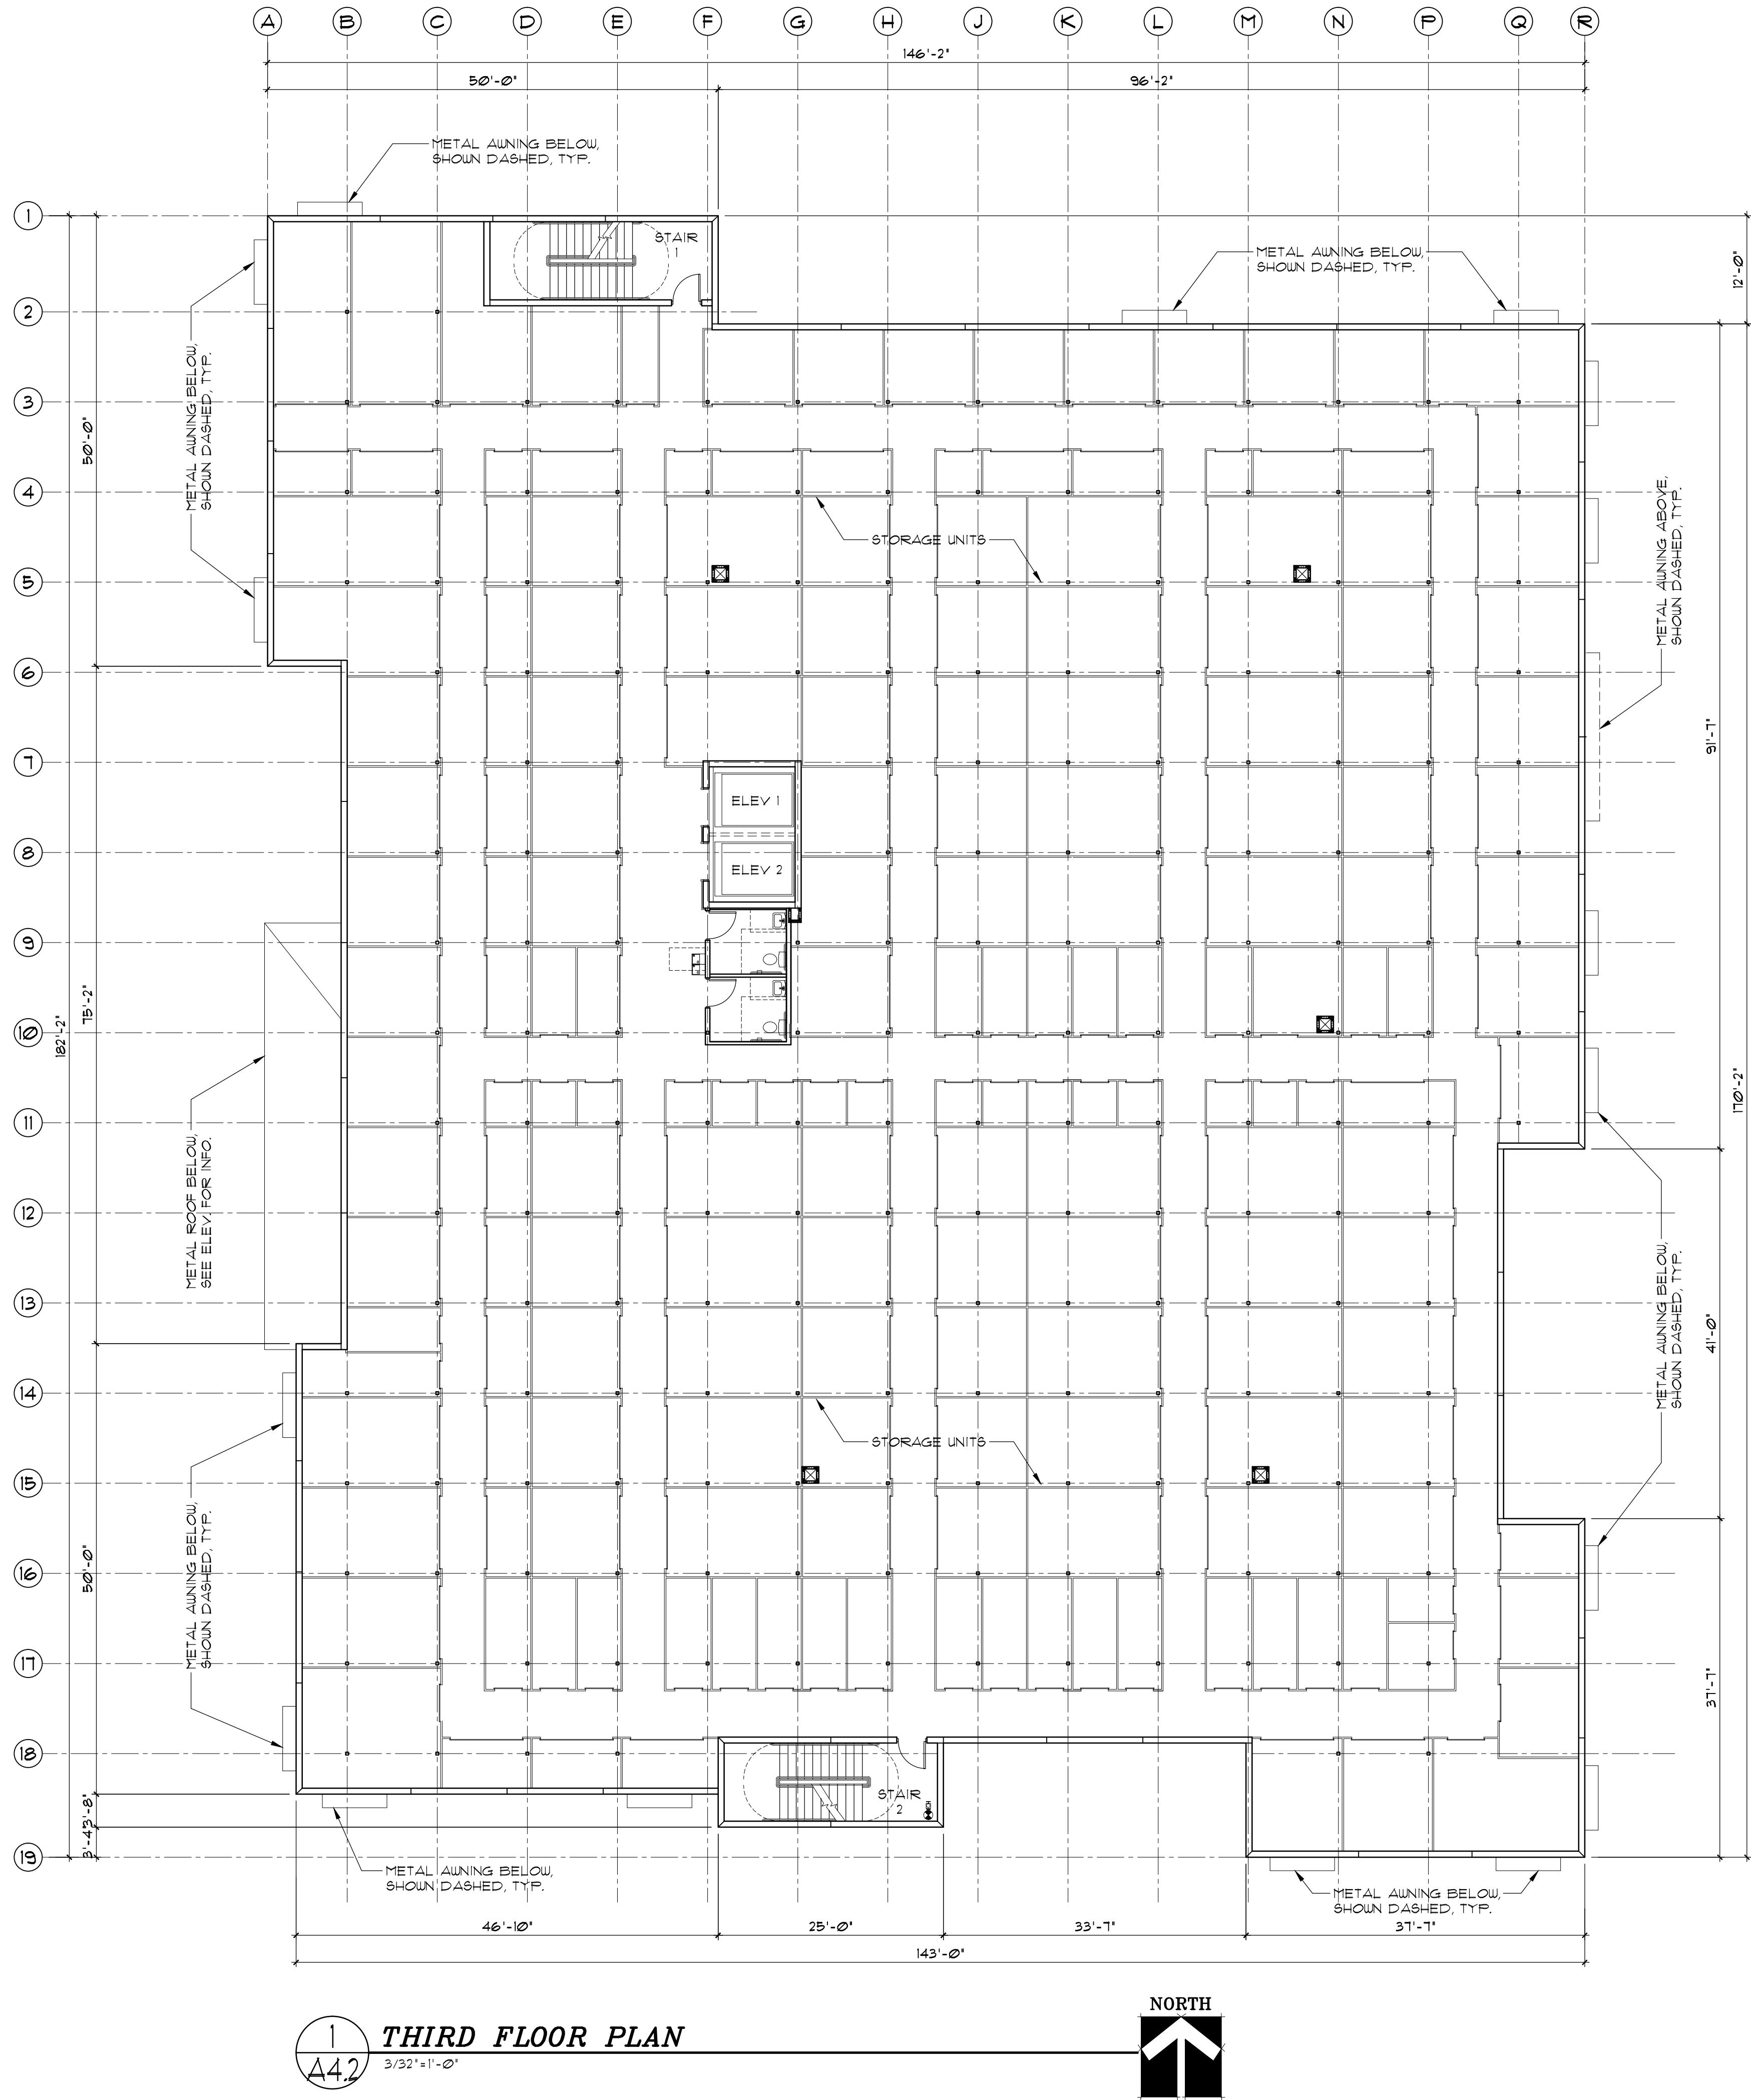

1
A4.2
THIRD FLOOR PLAN
3/32" = 1' - 0"



DOMINION STORAGE

BANKS ROAD & COCONUT CREEK PARKWAY
MARGATE, FLORIDA

KENNETH R. CARLSON - ARCHITECT, P.A.

1002 E. NEUFORT CENTER DR. SUITE 101
DEERFIELD BEACH, FLORIDA 33442
P.H. (954) 421 - 8848
FAX (954) 421 - 9929
e-mail: kencar@carlson.com

Revisions:

△
△
△
△
△

DRAWN BY: BSB
CHECKED BY: KRC
DATE: 2/16/15
SCALE: AS NOTED
PROJECT #: 15016
CAD FILE: A4.2

AR12546

KENNETH R. CARLSON

SHEET OF

A4.2

PAGE OF