


I:\Projects\2015\15016 dominion margate\A4.0-A4.3 FLOOR PLAN\15016.dwg, 2/20/2015 3:33:47 PM, DWG To PDF.pc3, Copyright Kenneth R Carlson _ Architect, P.A.

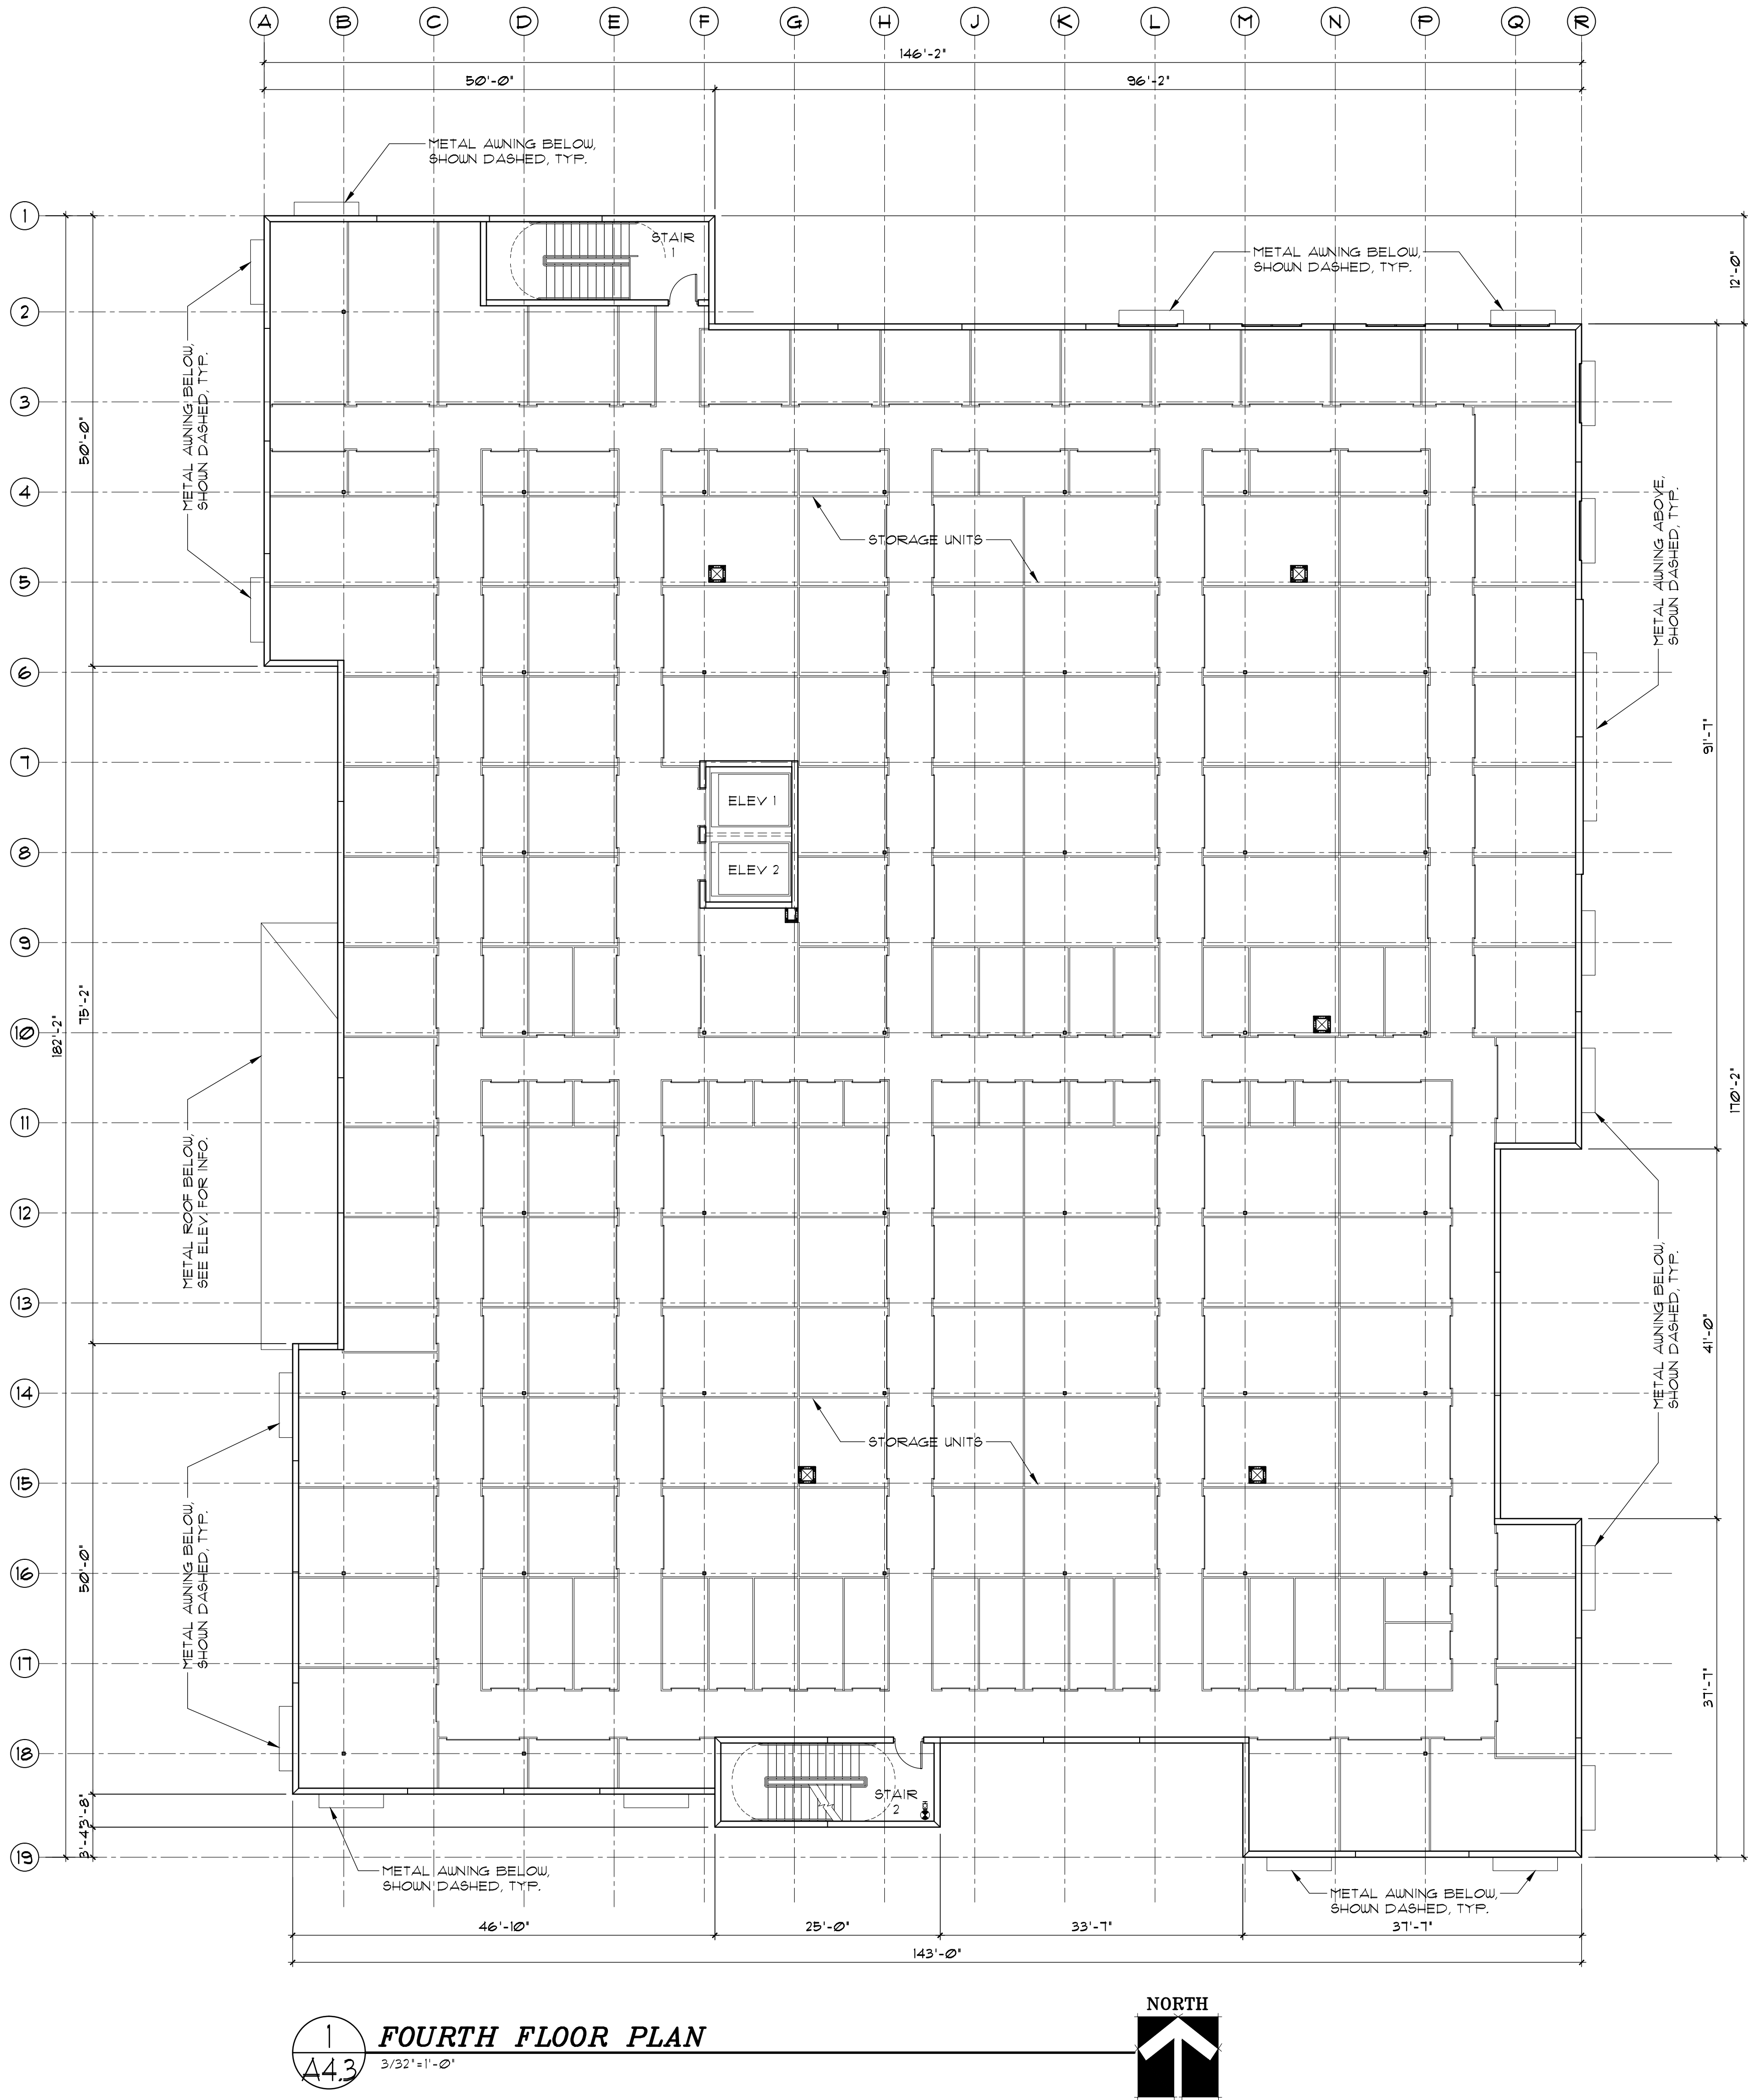

1
A4.3
FOURTH FLOOR PLAN
3/32" = 1' - 0"



KENNETH R. CARLSON - ARCHITECT, P.A.
1002 E. NEUFORT CENTER DR. SUITE 101
DEERFIELD BEACH, FLORIDA 33442
P.H. (954) 421 - 8848
FAX (954) 421 - 9929
e-mail: krc@krcarlson.com

DOMINION STORAGE
BANKS ROAD & COCONUT CREEK PARKWAY
MARGATE, FLORIDA

DRAWN BY:	BSP
CHECKED BY:	KRC
DATE:	2/16/15
SCALE:	AS NOTED
PROJECT #:	15016
CAD DWG FILE:	A4.3

Revisions:

AR12546
KENNETH R. CARLSON

SHEET OF
A4.3
PAGE OF