




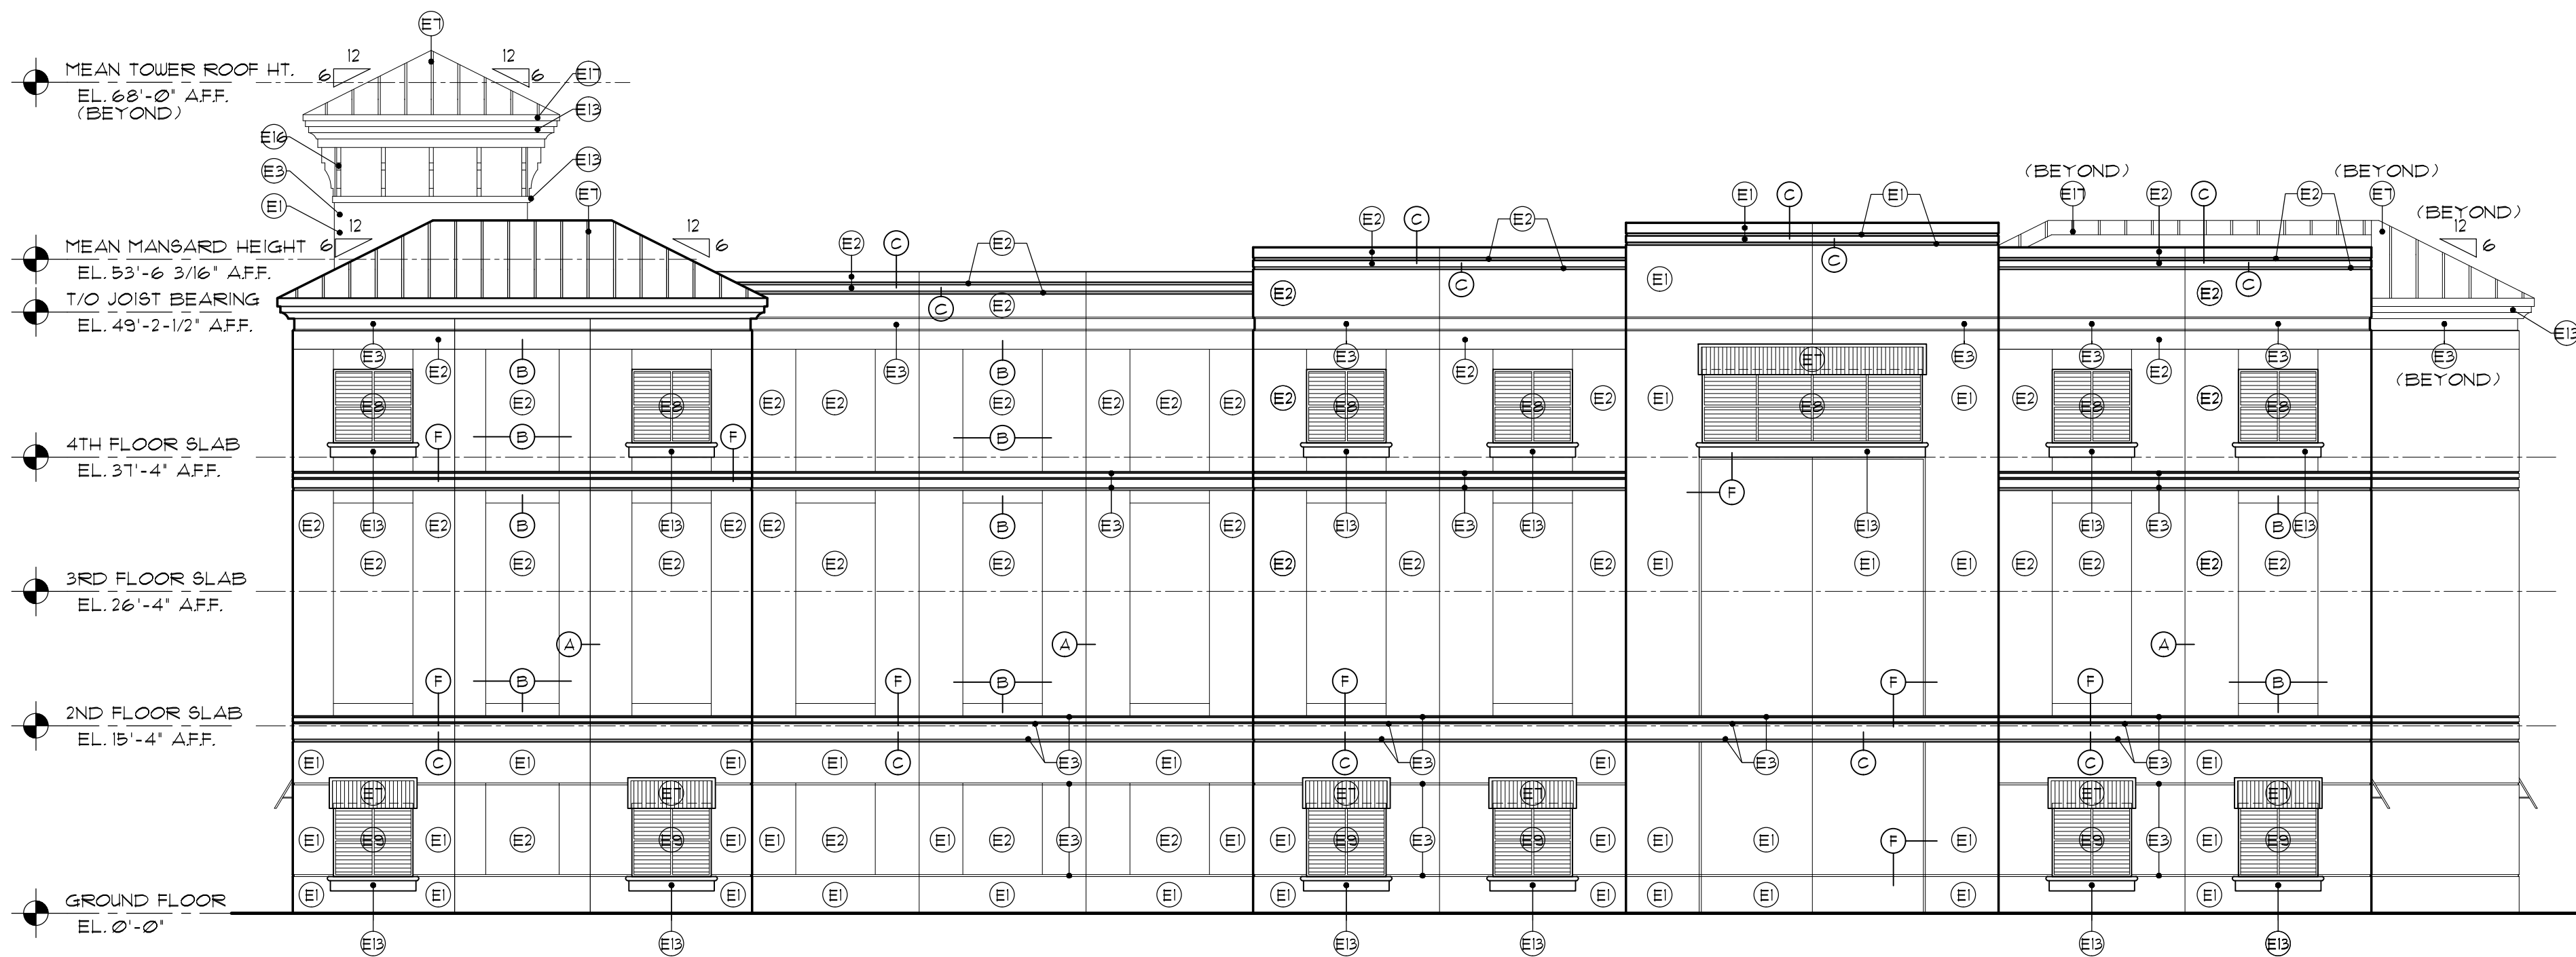

1 EAST ELEVATION
3/32" = 1' - 0"

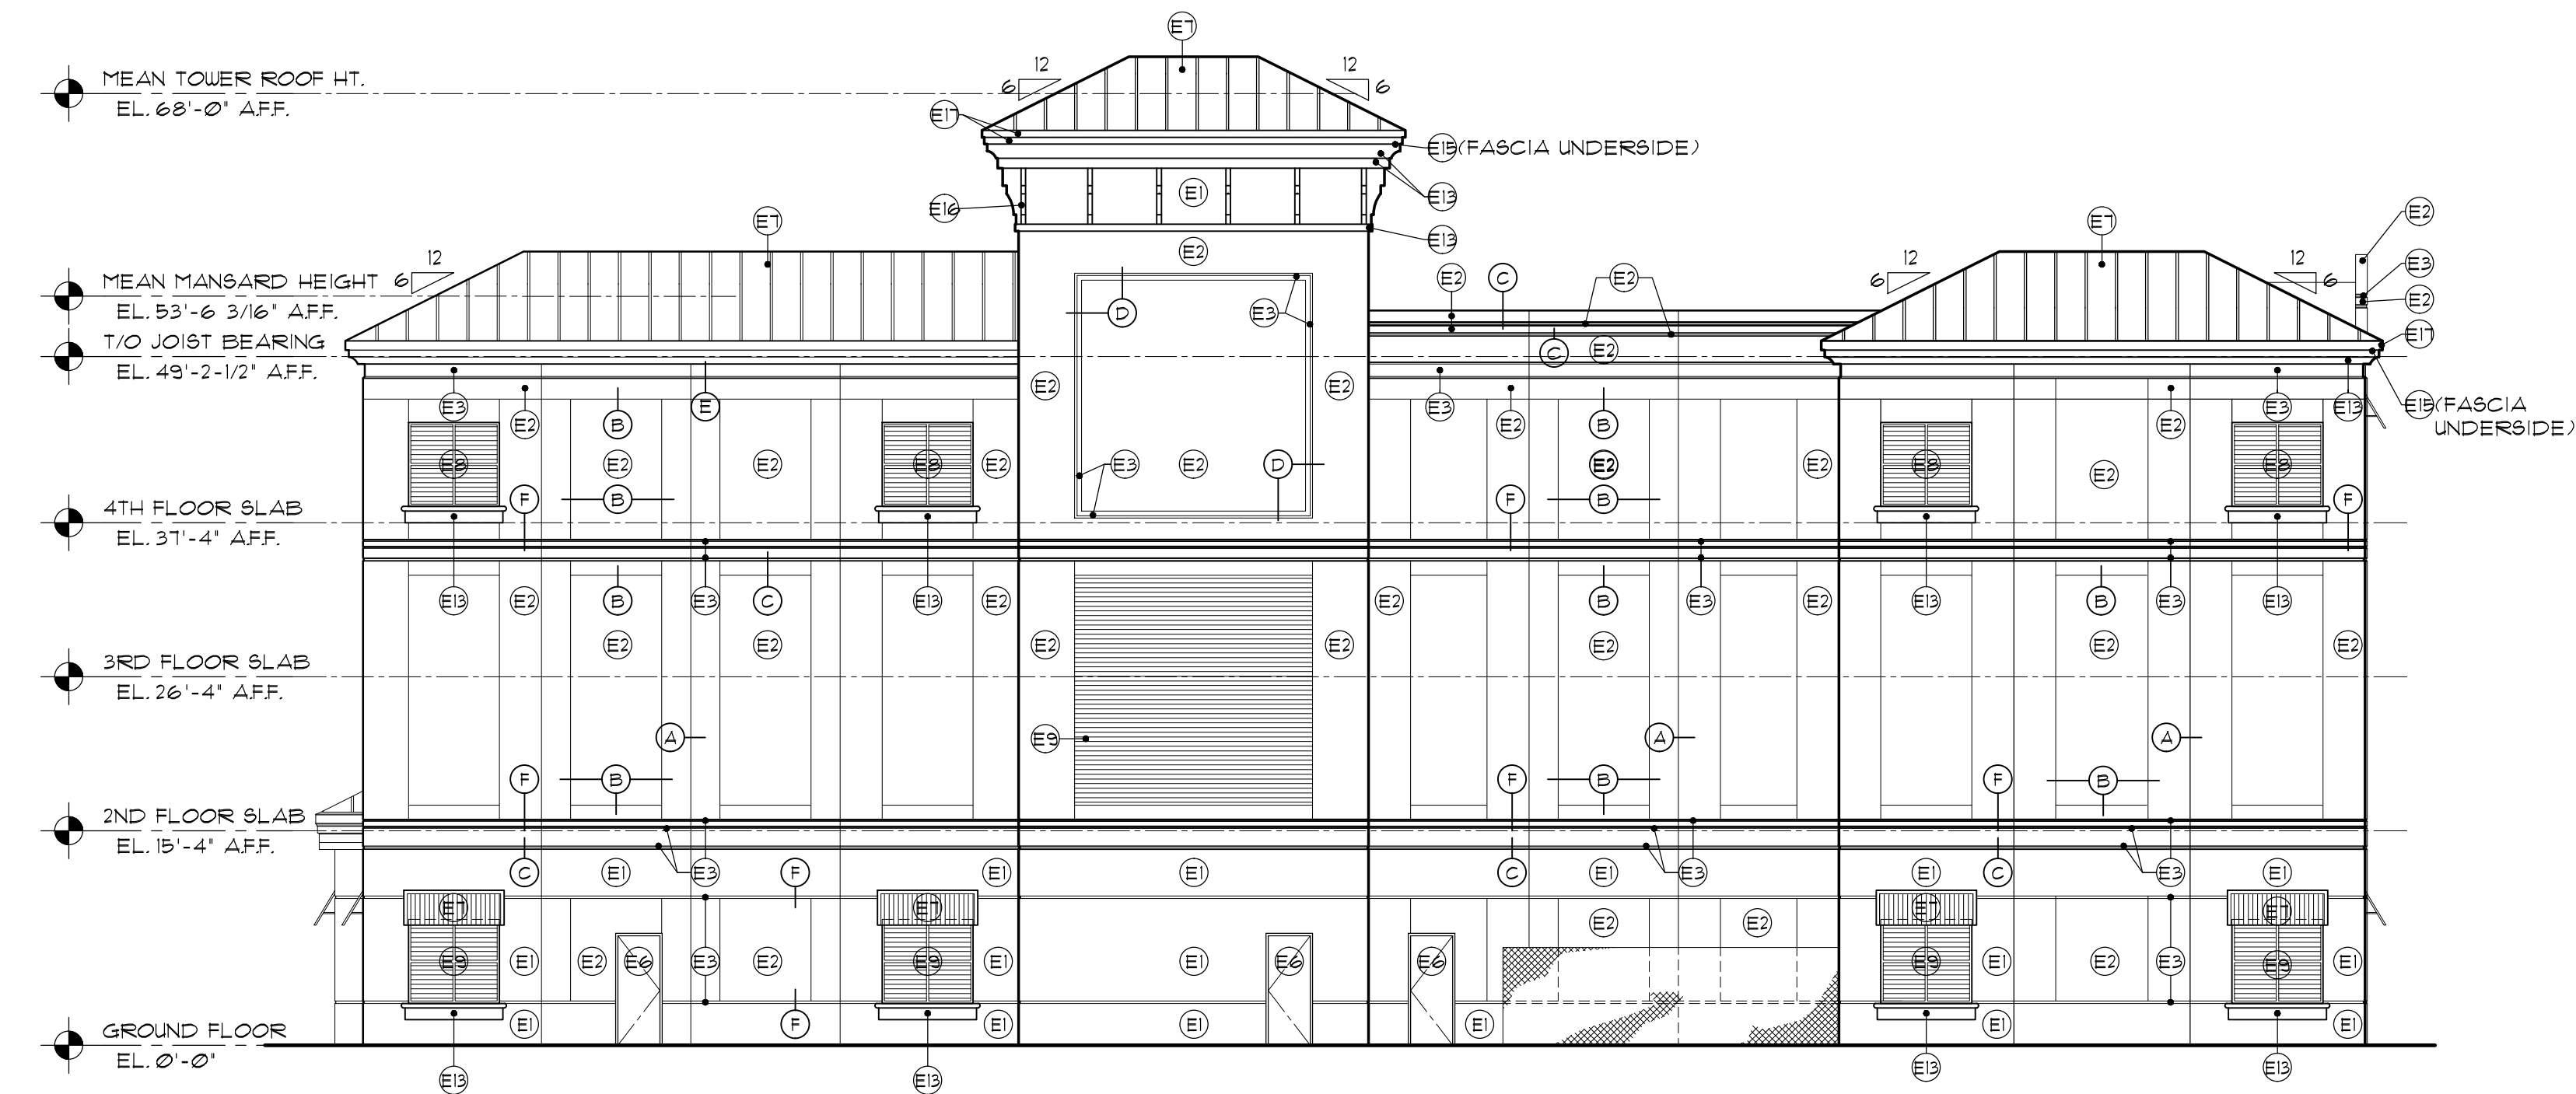

2 SOUTH ELEVATION
3/32" = 1' - 0"

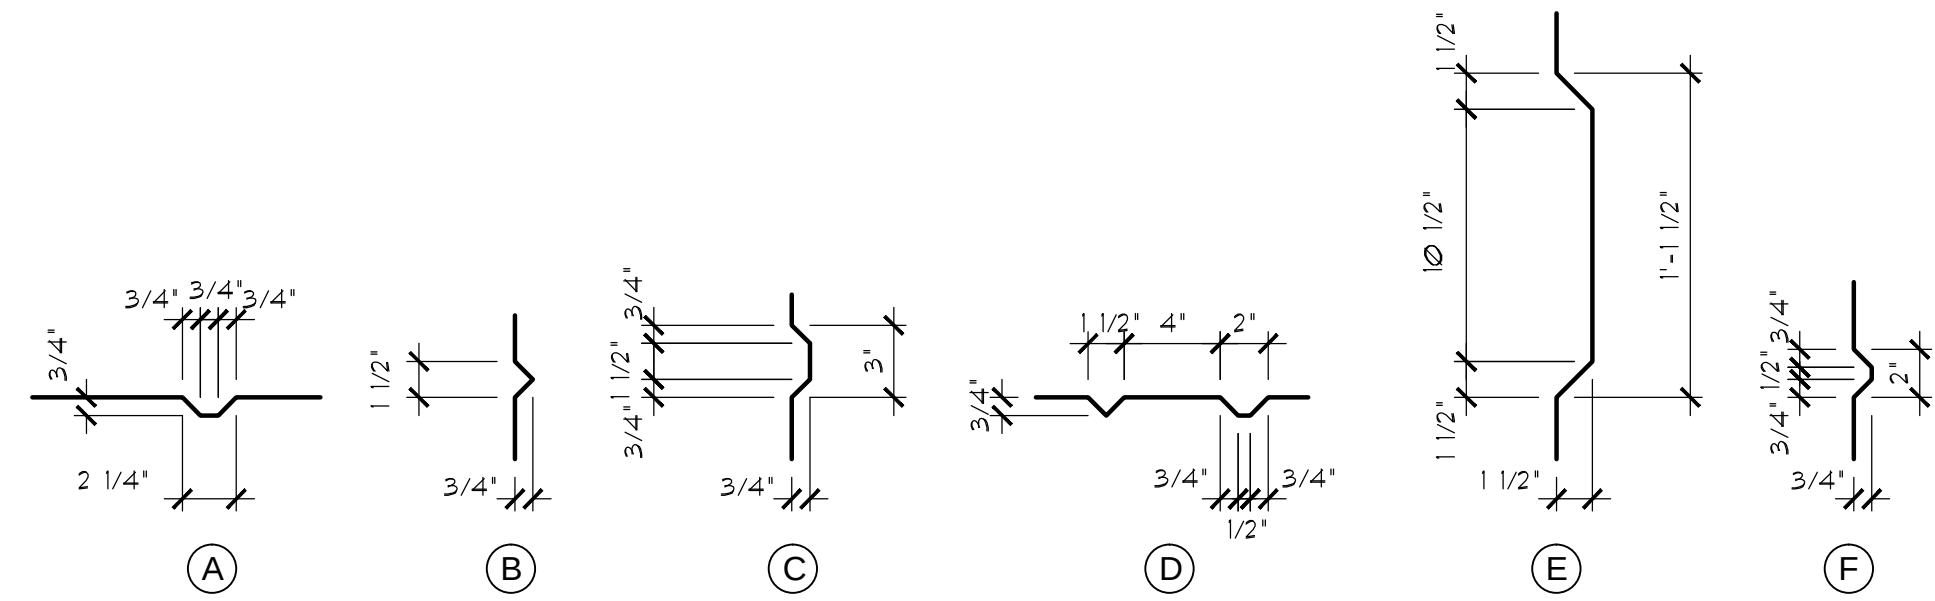

4 TILT PANEL JOINT & REVEAL PROFILES
1 1/2" = 1' - 0"

MARK	DESCRIPTION	MFR.	CATALOG NO.	COLOR	TYPE	FINISH	COATS	NOTE:	COMMON COLOR NAMES:
E1	TEX-COTE XL-10 FINISH SYSTEM FINE TEXTURE	TEX-COTE	MATCH SW 6066	SAND TRAP	ACRYLIC RESIN	FLAT / FINE	2 OVER 1 PRMR	"TEX-COTE" XL-10 ON "TEX-COTE" XL-10 PRIMER	LIGHT BROWN
E2	TEX-COTE XL-10 FINISH SYSTEM FINE TEXTURE	TEX-COTE	MATCH SW 6106	KILM BEIGE	ACRYLIC RESIN	FLAT / FINE	2 OVER 1 PRMR	"TEX-COTE" XL-10 ON "TEX-COTE" XL-10 PRIMER	BEIGE
E3	TEX-COTE XL-10 FINISH SYSTEM FINE TEXTURE	TEX-COTE	MATCH SW 6140	MODERATE WHITE	ACRYLIC RESIN	FLAT / FINE	2 OVER 1 PRMR	"TEX-COTE" XL-10 ON "TEX-COTE" XL-10 PRIMER	WHITE
E4	NOT USED								
E5	SPANDREL GLAZING SYSTEM	Y K K	SOLEXIA WITH LIGHT GREY FILM	SOLEXIA	NON-IMPACT	LIGHT GREY TINT	---	NON-IMPACT, TEMPERED	LIGHT GREY
E6	PAINTED STEEL DOORS, FRAMES, TRIM, AND MISC. METALS	SHERWIN WILLIAMS	MATCH SW 6066	SAND TRAP	EXTERIOR ENAMEL	SEMI-GLOSS	2 OVER 1 PRMR	2 COATS A100 EXT. LATEX SATIN ON A100 EXTERIOR PRIMER	LIGHT BROWN
E7	STANDING SEAM METAL ROOF, 24 GAUGE	ENGLERT	SERIES 1300 (A1300)	ROYAL BLUE	KYNAR 500	GLOSS	---	STANDARD COLOR BY MANUF. COORD. W/MANUF.'S FASCIA	BLUE
E8	TEX-COTE XL-10 SYSTEM - FINE TEXTURE HORIZ SCORED RECESS	TEX-COTE	MATCH SW 6106	KILM BEIGE	ACRYLIC RESIN	SCORED	2 OVER 1 PRMR	"TEX-COTE" XL-10 ON "TEX-COTE" XL-10 PRIMER -- FINE TEXTURE	BEIGE
E9	TEX-COTE XL-10 SYSTEM - FINE TEXTURE HORIZ SCORED RECESS	TEX-COTE	MATCH SW 6066	SAND TRAP	ACRYLIC RESIN	SCORED	2 OVER 1 PRMR	"TEX-COTE" XL-10 ON "TEX-COTE" XL-10 PRIMER -- FINE TEXTURE	LIGHT BROWN
E10	STOREFRONT SYSTEM (FRAMES)	Y K K	Y48 SERIES 50 AND 35H	WHITE	IMPACT RATED	MANUF. FINISHED	---	IMPACT RATED	WHITE
E11	STOREFRONT GLAZING	P P G	SOLEXIA	SOLEXIA	IMPACT RATED	CLEAR	---	IMPACT RATED	CLEAR
E12	NOT USED								
E13	TEX-COTE XL-10 OVER IMPACT RESISTANT, APPLIED FOAM BAND	FOAM FACTORY	MATCH SW 1151	WHITE	-	FLAT / FINE	2 OVER 1 PRMR	MANUF. HARDENED FOR IMPACT, TEX-COTE XL-10 FINISH SYS. TYP.	WHITE
E14	NOT USED								
E15	PRE-FINISHED FLASHING, BREAK METAL	---	MATCH ADJACENT	MATCH ADJACENT	PRE-FINISHED	POWDER COATED	---	MATCH ADJACENT	---
E16	TEX-COTE XL-10 OVER IMPACT RESISTANT, APPLIED BRACKET	FOAM FACTORY	CUSTOM - REFER TO DETAIL	MATCH SW 6140 MOD. WHITE	IMPACT RESISTANT	FLAT / FINE	2 OVER 1 PRMR	MANUF. HARDENED FOR IMPACT, TEX-COTE XL-10 FINISH SYS. TYP.	WHITE
E17	ESP METAL WRAP	CUSTOM	MATCH SW 6140	MATCH SW 6140 MOD. WHITE	ESP	GLOSS	PRIMER BY MFR		WHITE

3 EXTERIOR FINISH SCHEDULE
N.T.S.

DOMINION STORAGE

BANKS ROAD & COCONUT CREEK PARKWAY
MARGATE, FLORIDA

KENNETH R. CARLSON - ARCHITECT, P.A.

1002 E. NEWPORT CENTER DR. SUITE 101
DEERFIELD BEACH, FLORIDA 33442
PH. (954) 421 - 8848
FAX (954) 421 - 9979

Revisions:

DRAWN BY: BSB
CHECKED BY: KRC
DATE: 2/6/15
SCALE: AS NOTED
PROJECT #: B06
CADD FILE: A5.1

AR12546

SHEET

OF

A5.1

PAGE

OF