



City of Margate
DEVELOPMENT REVIEW COMMITTEE
Application for Site Plan

5790 Margate Blvd., Margate, FL 33063
954-972-6454

Submission Date (official use)
RECEIVED
SEP 20 2015
By *AL*

Project Name Coconut Creek Automotive		
Address Banks Road and NW 24th Street		DRC # 10-15-04
Acreage 4.85	Folio Number 484219280011	Paid: \$ 604.00
Existing Use Vacant		
Legal Description A portion of tract A of the Sherman Plat, PB 144, Pg 26, BCR.		

Describe proposal/request in detail, including non-residential square footage and/or number of dwelling units
Construction of a car distribution center - new car preparation for local dealerships. One automotive preparation building of approximately 2600 square feet.

Agent/Contact Name Jay Huebner - HSQ Group, Inc.	
Address 1489 W. Palmetto Park Road, Suite 340, Boca Raton, FL 33486	
Phone Number 561-392-0221	Fax Number 561-392-6458
Email Address Jay@hsqgroup.net	

Property Owner Name Appleby Real Estate Holdings, LLP	
Address 1345 S. Federal Highway, Deerfield Beach, FL 33441	
Phone Number 954-283-4400	Fax Number 954-283-4404
Email Address ed.appleby@kingmail.us	

OWNER'S AFFIDAVIT: I certify that I am the owner of record for the above referenced property and give authorization to file this petition. I understand that I, or a representative on my behalf, must be present at the DRC meeting. I further understand that my petition will be subject to the regulations of Chapter 16-1 of the Margate City Code.

[Signature]
Property Owner's Signature

9-23-15
Date

PROJECT NUMBER
150538
SHEET NUMBER
CS-1

COCONUT CREEK AUTOMOTIVE

CITY OF MARGATE, BROWARD COUNTY, FLORIDA

COCONUT CREEK AUTOMOTIVE, LLC

INDEX OF PLANS


SHEET NO.	SHEET DESCRIPTION
CS-1	COVER SHEET
SP-1	SITE PLAN
S-1	BOUNDARY SURVEY
CE-1	CONCEPTUAL ENGINEERING PLAN
CE-2	CONCEPTUAL ENGINEERING DETAILS
A-1	FLOOR PLAN
A-2	ELEVATIONS
L-1	LANDSCAPE PLAN
PH-1	PHOTOMETRIC PLAN AND DETAILS

LEGAL DESCRIPTION:

THAT PORTION OF TRACT "A", "SHERMAN PLAT", ACCORDING TO THE PLAT THEREOF AS RECORDED IN PLAT BOOK 144, PAGE 26, OF THE PUBLIC RECORDS OF BROWARD COUNTY, FLORIDA, BEING MORE PARTICULARLY DESCRIBED AS FOLLOWS:

COMMENCING AT THE NORTHEAST CORNER OF SAID TRACT "A", SAID POINT BEING ON THE ARC OF A CIRCULAR CURVE TO THE RIGHT AT WHICH A RADIAL LINE BEARS NORTH 88°17'59" WEST; THENCE SOUTHERLY ALONG THE ARC OF SAID CURVE, ALSO BEING THE EAST LINE OF SAID TRACT "A", HAVING A RADIUS OF 1,356.14 FEET AND A CENTRAL ANGLE OF 01°36'27", A DISTANCE OF 38.05 FEET TO THE POINT OF BEGINNING; THENCE CONTINUE ALONG SAID EAST LINE OF TRACT "A" THE FOLLOWING SIX (6) COURSES: SOUTHERLY ALONG THE ARC OF A CURVE HAVING A RADIUS OF 1,356.14 FEET AND A CENTRAL ANGLE OF 02°27'42", A DISTANCE OF 58.26 FEET; THENCE SOUTH 14°45'50" WEST, A DISTANCE OF 100.00 FEET TO A POINT ON THE ARC OF A CIRCULAR CURVE TO THE RIGHT AT WHICH A RADIAL LINE BEARS NORTH 80°01'00" WEST; THENCE SOUTHERLY ALONG THE ARC OF SAID CURVE, HAVING A RADIUS OF 1,344.14 FEET AND A CENTRAL ANGLE OF 09°15'00", A DISTANCE OF 217.00 FEET; THENCE SOUTH 70°45'59" EAST, ALONG A LINE RADIAL TO THE LAST AND NEXT DESCRIBED CURVES, A DISTANCE OF 12.00 FEET TO A POINT ON THE ARC OF A CIRCULAR CURVE TO THE RIGHT; THENCE SOUTHERLY ALONG THE ARC OF SAID CURVE, HAVING A RADIUS OF 1,356.14 FEET AND A CENTRAL ANGLE OF 00°10'52", A DISTANCE OF 4.28 FEET; THENCE SOUTH 28°19'26" WEST, A DISTANCE OF 100.00 FEET TO A POINT ON THE ARC OF A CIRCULAR CURVE TO THE LEFT AT WHICH A RADIAL LINE BEARS SOUTH 67°28'34" EAST; THENCE SOUTHERLY ALONG THE ARC OF SAID CURVE, HAVING A RADIUS OF 1,497.63 FEET AND A CENTRAL ANGLE OF 06°23'18", A DISTANCE OF 166.98 FEET; THENCE ALONG THE NORTH RIGHT-OF-WAY LINE OF NORTHWEST 24TH STREET AS RECORDED IN OFFICIAL RECORDS BOOK 26983, PAGE 590 OF SAID PUBLIC RECORDS, THE FOLLOWING THREE (3) COURSES: SOUTH 59°37'20" WEST, A DISTANCE OF 21.21 FEET; THENCE NORTH 75°23'41" WEST, A DISTANCE OF 35.53 FEET TO A POINT OF CURVATURE OF A CIRCULAR CURVE TO THE LEFT; THENCE WESTERLY ALONG THE ARC OF SAID CURVE, HAVING A RADIUS OF 350.00 FEET AND A CENTRAL ANGLE OF 16°02'38", A DISTANCE OF 98.01 FEET; THENCE NORTH 01°26'18" WEST, ALONG A LINE RADIAL TO THE LAST DESCRIBED CURVE, A DISTANCE OF 141.86 FEET; THENCE NORTH 30°24'04" WEST, A DISTANCE OF 164.29 FEET; THENCE NORTH 41°20'09" WEST, A DISTANCE OF 209.44 FEET; THENCE NORTH 41°35'32" EAST, A DISTANCE OF 220.82 FEET; THENCE NORTH 89°37'18" EAST, ALONG A LINE 38 FEET SOUTH OF AND PARALLEL TO THE NORTH LINE OF SAID TRACT "A", A DISTANCE OF 405.71 FEET TO THE POINT OF BEGINNING.

SAID LANDS SITUATE IN THE CITY OF MARGATE, BROWARD COUNTY, FLORIDA,.

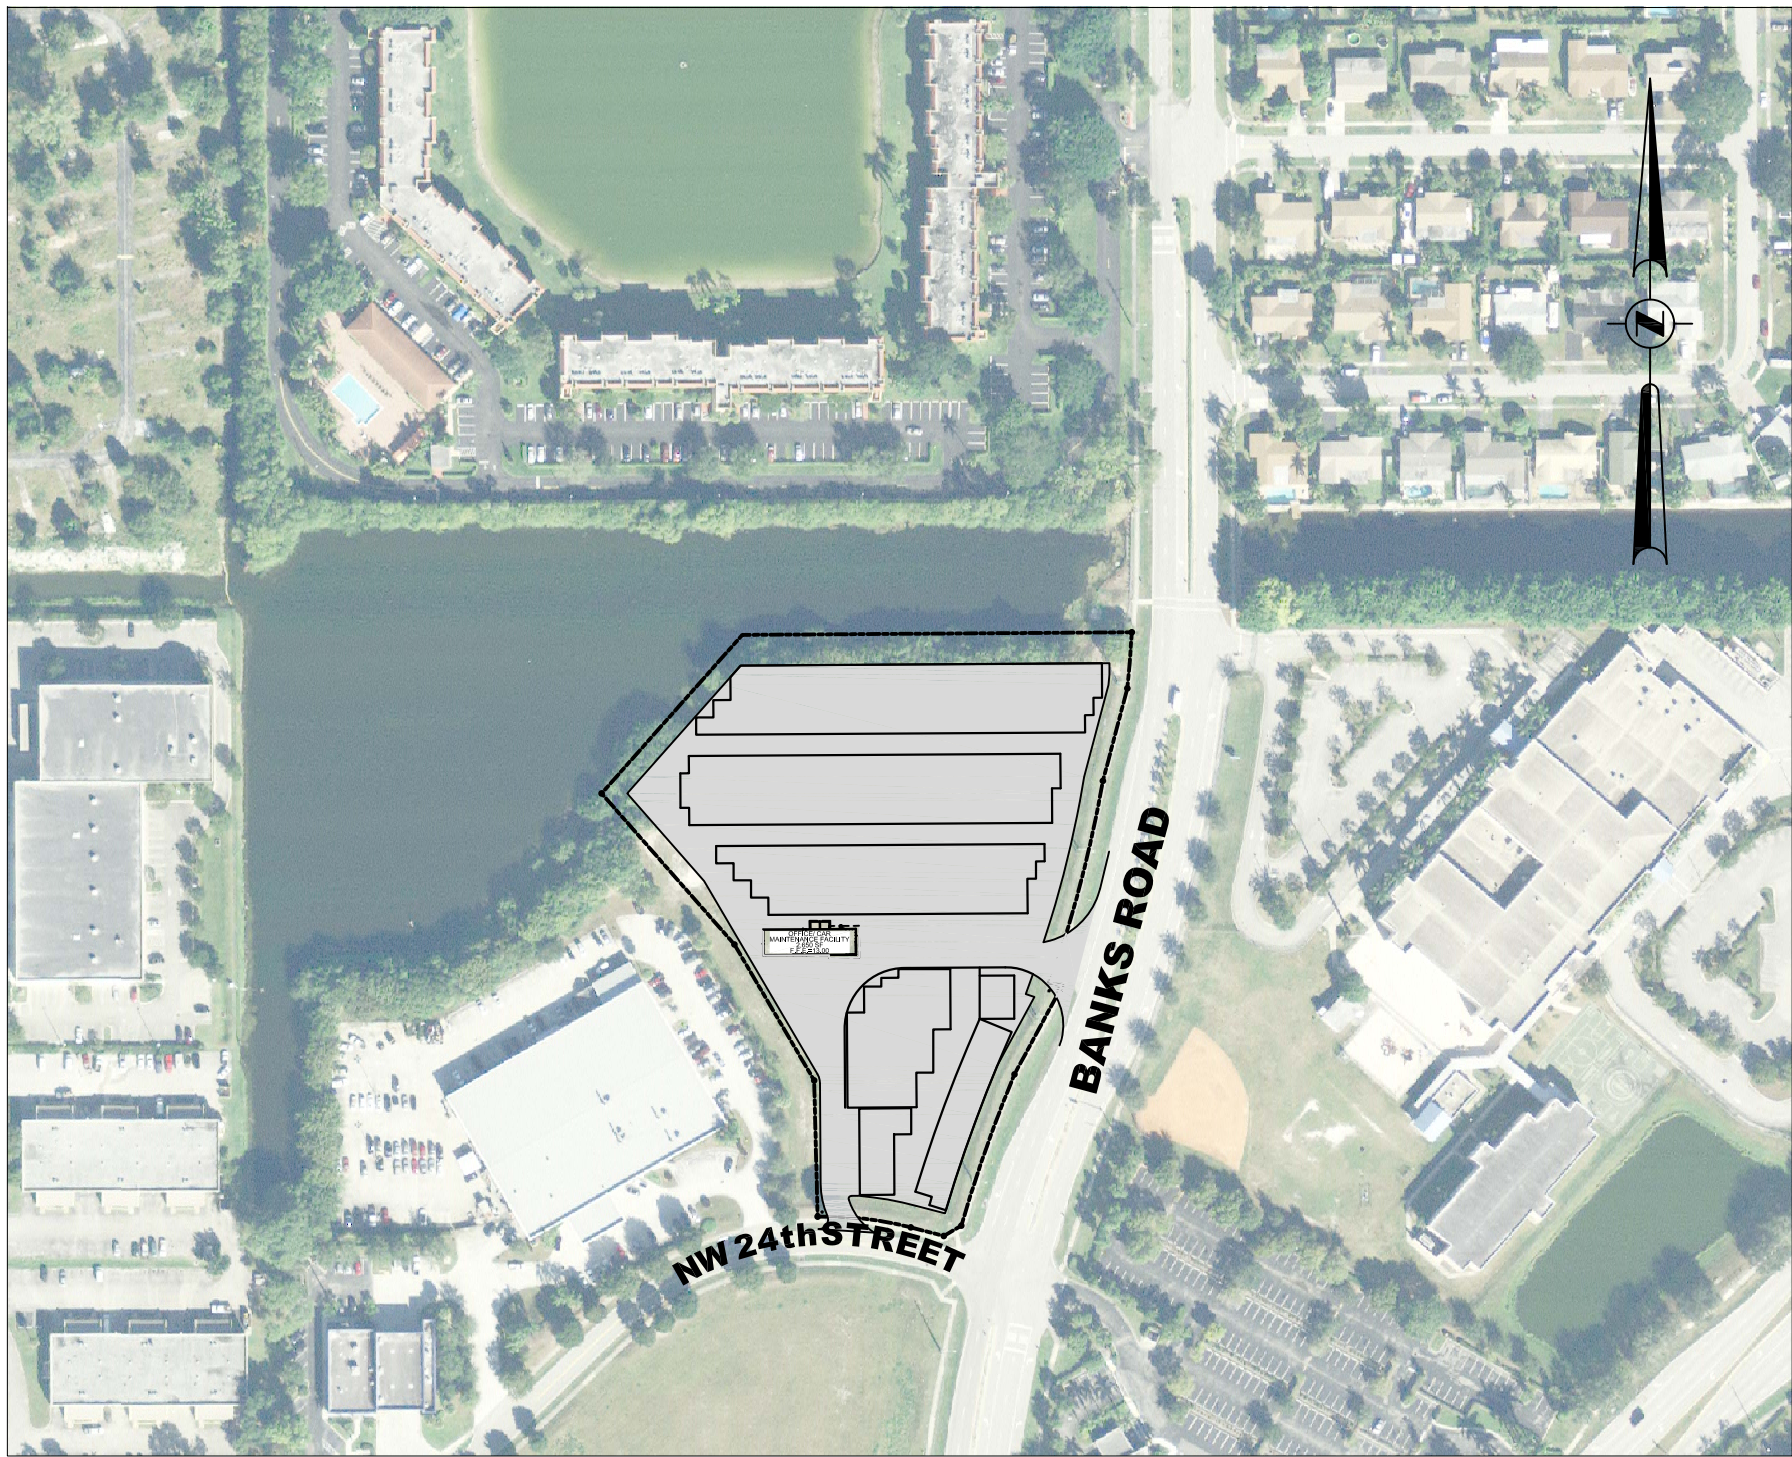


LOCATION MAP

SCALE: 1" = 200'

SECTION 19 / TOWNSHIP 48 S / RANGE 42 E

SECTION 30 / TOWNSHIP 48 S / RANGE 42 E

SITE PLAN

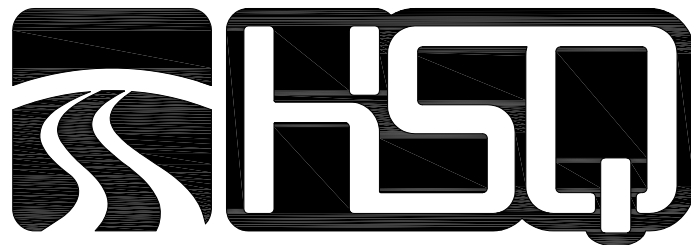

HSQ GROUP, INC.

Engineers · Planners · Surveyors

1489 West Palmetto Park Road, Suite 340
Boca Raton, Florida 33486 · 561.392.0221
CA26258 · LB7924

DEVELOPER:

COCONUT CREEK AUTOMOTIVE, LLC
4950-4980 N. STATE ROAD 7
MARGATE, FL 33308
(954) 283-4609

PLANNER:

HSQ GROUP, INC.
1489 WEST PALMETTO PARK ROAD
SUITE 340
BOCA RATON, FL 33486
(561) 392-0221

ARCHITECT:

WINNINGHAM & BUNDY
ARCHITECTS, P.A.
1070 NE 45th STREET
FORT LAUDERDALE, FL 33334
(954) 954-771-8900

CIVIL ENGINEER:


HSQ GROUP, INC.
1489 WEST PALMETTO PARK ROAD
SUITE 340
BOCA RATON, FL 33486
(561) 392-0221

LANDSCAPE ARCHITECT:

BRUCE E. CUMMINGS, PA
235 COMMERCIAL BLVD, SUITE 203
LAUDERDALE BY THE SEA, FL 33308
(954) 771-8184

SURVEYOR:

HSQ GROUP, INC.
1489 WEST PALMETTO PARK ROAD
SUITE 340
BOCA RATON, FL 33486
(561) 392-0221

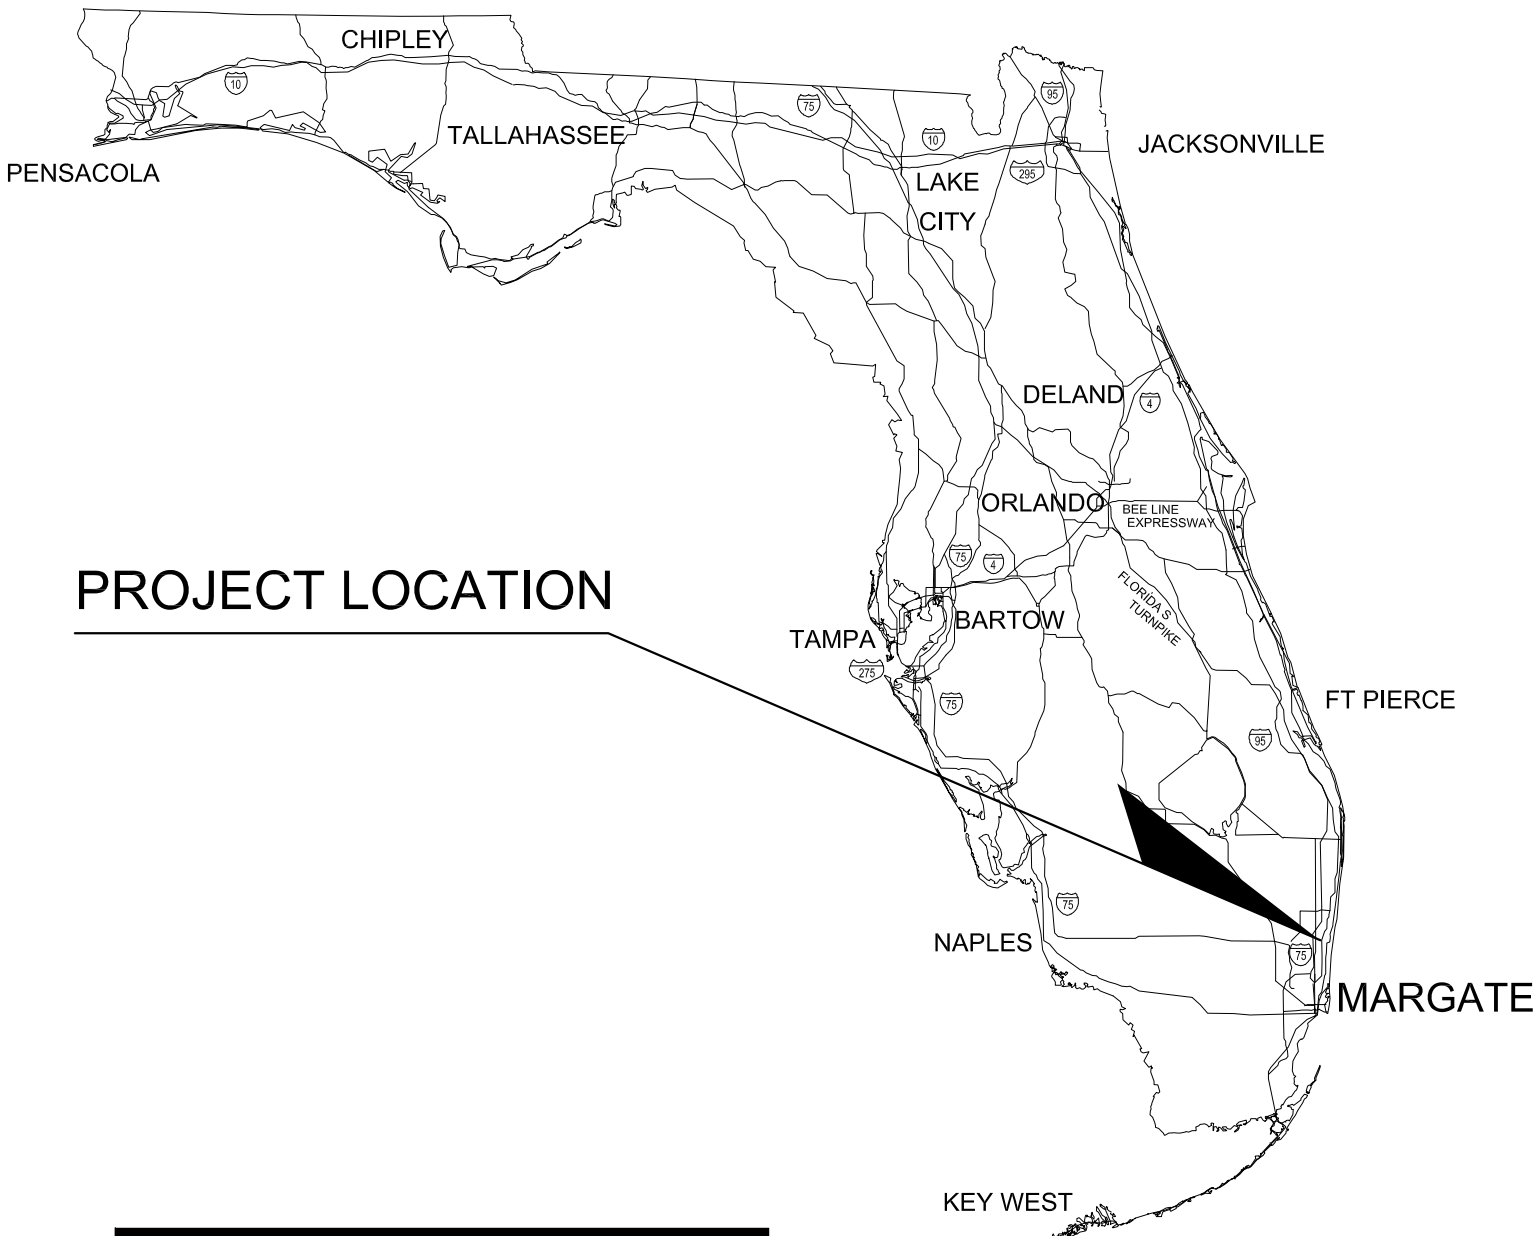

Always call 811 two full business days before you dig




ENGINEER'S CERTIFICATION

THESE PLANS WERE PREPARED UNDER MY DIRECTION AND TO THE BEST OF MY KNOWLEDGE AND BELIEF COMPLY WITH THE INTENT OF THE MANUAL OF UNIFORM MINIMUM STANDARDS FOR DESIGN, CONSTRUCTION AND MAINTENANCE FOR STREETS AND HIGHWAYS AS ADOPTED BY THE STATE OF FLORIDA LEGISLATURE, CHAPTER 72-328 F.S.

Date: 9/28/15

Seal

Approved by: JAY HUEBNER
Registered Engineer Number: 54615
State of Florida

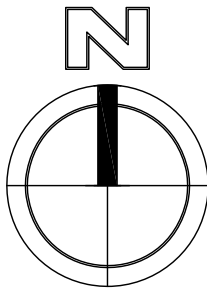

THAT PORTION OF TRACT "A", "SHERMAN PLAT", ACCORDING TO THE PLAT THEREOF AS RECORDED IN PLAT BOOK 144, PAGE 26, OF THE PUBLIC RECORDS OF BROWARD COUNTY, FLORIDA, BEING MORE PARTICULARLY DESCRIBED AS FOLLOWS:

COMMENCING AT THE NORTHEAST CORNER OF SAID TRACT "A", SAID POINT BEING ON THE ARC OF A CIRCULAR CURVE TO THE RIGHT AT WHICH A RADIAL LINE BEARS NORTH 89°17'59" WEST, THENCE SOUTHERLY ALONG THE ARC OF SAID CURVE, ALSO BEING THE EAST LINE OF SAID TRACT "A", HAVING A RADIUS OF 1,356.14 FEET AND A CENTRAL ANGLE OF 01°36'22", A DISTANCE OF 38.05 FEET TO THE POINT OF BEGINNING; THENCE CONTINUE ALONG SAID EAST LINE OF TRACT "A" THE FOLLOWING SIX (6) COURSES: SOUTHERLY ALONG THE ARC OF A CURVE HAVING A RADIUS OF 1,356.14 FEET AND A CENTRAL ANGLE OF 02°22'12", A DISTANCE OF 58.10 FEET; SOUTHERLY ALONG THE ARC OF A CURVE HAVING A RADIUS OF 1,000.00 FEET AND A CENTRAL ANGLE OF 02°22'12", A DISTANCE OF 100.00 FEET; SOUTHERLY ALONG THE ARC OF A CIRCULAR CURVE TO THE RIGHT AT WHICH A RADIAL LINE BEARS NORTH 80°10'52" WEST, THENCE SOUTHERLY ALONG THE ARC OF SAID CURVE, HAVING A RADIUS OF 1,344.14 FEET AND A CENTRAL ANGLE OF 09°15'00", A DISTANCE OF 217.00 FEET; THENCE SOUTH 70°45'59" EAST, ALONG A LINE RADIAL TO THE LAST AND NEXT DESCRIBED CURVES, A DISTANCE OF 12.00 FEET TO A POINT ON THE ARC OF A CIRCULAR CURVE TO THE RIGHT; THENCE SOUTHERLY ALONG THE ARC OF SAID CURVE, HAVING A RADIUS OF 1,356.14 FEET AND A CENTRAL ANGLE OF 00°10'52", A DISTANCE OF 4.28 FEET; THENCE SOUTH 28°19'26" WEST, A DISTANCE OF 100.00 FEET TO A POINT ON THE ARC OF A CIRCULAR CURVE TO THE RIGHT; THENCE SOUTHERLY ALONG THE ARC OF SAID CURVE, HAVING A RADIUS OF 1,497.63 FEET AND A CENTRAL ANGLE OF 09°23'18", A DISTANCE OF 166.98 FEET; THENCE ALONG THE NORTH RIGHT-OF-WAY LINE OF THE FOLLOWING 24TH STREET AS RECORDED IN OFFICIAL RECORDS BOOK 26983, PAGE 590 OF SAID PUBLIC RECORDS, NORTHWEST THREE (3) COURSES: SOUTH 59°37'20" WEST, A DISTANCE OF 21.21 FEET; THENCE NORTH 75°23'41" WEST, A DISTANCE OF 35.53 FEET TO A POINT OF CURVATURE OF A CIRCULAR CURVE TO THE LEFT; THENCE WESTERLY ALONG THE ARC OF SAID CURVE, HAVING A RADIUS OF 35.00 FEET AND A CENTRAL ANGLE OF 16°02'38", A DISTANCE OF 29.04 FEET; THENCE NORTH 01°26'18" WEST, ALONG A LINE RADIAL TO THE LAST AND NEXT DESCRIBED CURVE, A DISTANCE OF 141.00 FEET TO THE POINT OF BEGINNING; THENCE SOUTHERLY ALONG THE ARC OF SAID CURVE, HAVING A RADIUS OF 288.14 FEET AND A CENTRAL ANGLE OF 01°41'53" EAST, A DISTANCE OF 15.40 FEET; THENCE NORTH 41°20'09" WEST, A DISTANCE OF 98.81 FEET; THENCE NORTH 41°53'51" EAST, A DISTANCE OF 220.82 FEET; THENCE NORTH 89°37'18" EAST, ALONG A LINE 38 FEET SOUTH OF AND PARALLEL TO THE NORTH LINE OF SAID TRACT "A", A DISTANCE OF 405.71 FEET TO THE POINT OF BEGINNING.

SAID LANDS SITUATE IN THE CITY OF MARGATE, BROWARD COUNTY, FLORIDA.

1. THIS DRAWING IS NOT VALID WITHOUT THE SIGNATURE AND THE ORIGINAL RAISED SEAL OF A FLORIDA LICENSED SURVEYOR AND MAPPER.
2. THE AREA OF THIS PROPERTY IS 4.855 ACRES, MORE OR LESS.
3. ALL EASEMENTS SHOWN HEREON ARE PER THE RECORD PLAT(S) UNLESS OTHERWISE INDICATED.
4. THERE HAVE BEEN NO UNDERGROUND IMPROVEMENTS LOCATED IN CONNECTION WITH THIS SURVEY, EXCEPT AS SHOWN.
5. BEARINGS SHOWN HEREON ARE BASED ON THE NORTH LINE OF SAID TRACT "A" HAVING A BEARING OF NORTH 89°37'18" EAST, AS SHOWN ON THE RECORD PLAT.
6. RECORDING INFORMATION REF TO BROWARD COUNTY PUBLIC RECORDS UNLESS OTHERWISE INDICATED.
7. ELEVATIONS SHOWN HEREON ARE RELATIVE TO THE NORTH AMERICAN VERTICAL DATUM OF 1988 (NAV808) AND WERE DETERMINED FROM BROWARD COUNTY ENGINEERING BENCHMARK #2729: ELEVATION: 14.23" (CONVERTED FROM PUBLISHED ELEVATION OF 15.791' NGVD29).
8. PROPERTY ADDRESS: EAST PORTION OF S355 NW 24TH STREET, MARGATE, FL
9. FEMA FLOOD ELEVATION INFORMATION:
 - A. FIRM NO.: 12011C0165H
 - B. EFFECTIVE DATE: 8/18/14
 - C. ZONE: X
 - D. BASE FLOOD ELEV.: N/A
10. CERTIFIED TO:
APPLEBEY REAL ESTATE HOLDINGS LLP
TRIPP SCOTT, P.A.
CHICAGO TITLE INSURANCE COMPANY

A	=	ARC LENGTH
A/C	=	AIR CONDITIONER
AL	=	ALUMINUM
B.C.R.	=	BROWARD COUNTY RECORDS
CBM	=	CATCH BASIN
C.B.S.	=	CONCRETE BLOCK & STUCCO
C.F.	=	CHAIN LINK FENCE
COM	=	CORRUGATED METAL PIPE
CONC.	=	CONCRETE
D	=	DELTA (CENTRAL ANGLE)
D.E.	=	DRAINAGE EASEMENT
ELEV.	=	ELEVATION
F	=	FINISHED FLOOR
FIP	=	FOUND IRON PIPE
FIR/F	=	FOUND IRON ROD W/CAP
FIR	=	FOUND IRON ROD
F	=	FOUND
IND	=	IRRIGATION CONTROL VALVE
INV	=	INVERT
M	=	MONUMENT
N/D	=	NAIL AND DISC
P.B.	=	PAV. BEACH
P.B.C.R.	=	PAV. BEACH COUNTY RECORDS
PG.	=	PAGE
R	=	RADIUS
R/W	=	RIGHT-OF-WAY
SIP/C	=	1/2" IRON ROD W/CAP LB7924
SMH	=	SEWTER SEWER MANHOLE
SN/D	=	SANITARY NAIL & DISC LB7924
ST	=	SQUARE FEET
STY	=	STORY
T.C.B.	=	TRAFFIC CONTROL BOX
TY	=	TYPICAL
U.E.	=	UTILITY EASEMENT
W	=	WATER VALVE

	BACKFLOW PREVENTER
	BOLLARD
	CABLE BOX
	CATCH BASIN
	CENTERLINE
	CLEANOUT
	ELEVATION
	FIRE HYDRANT
	MANHOLE, DRAINAGE
	MANHOLE, SANITARY
	NON-VEHICULAR ACCESS LINE
	POLE, LIGHT
	POLE, WOOD
	SIGN
	TREE
	VALVE, WATER
	WATER METER
	WIRES, OVERHEAD

I HEREBY CERTIFY THAT THE SURVEY SHOWN HEREON MEETS THE STANDARDS OF PRACTICE CONTAINED IN CHAPTER 2014-147 OF THE FLORIDA ADMINISTRATIVE CODE PURSUANT TO SECTION 472.027, FLORIDA STATUTES.

DONNA C. WEST
PROFESSIONAL SURVEYOR AND MAPPER
FLORIDA REGISTRATION NO. LS4290



LAST DATE OF FIELD SURVEY: 5/04/15

SCALE: 1"=40' DATE: 5/05/15
DRAWN BY: N.O. FIELD BOOK: 026/18
CHECKED BY: DCW SURVEY TYPE: BOUNDARY



PROJECT NUMBER
150538

SHEET NUMBER
1 OF 1

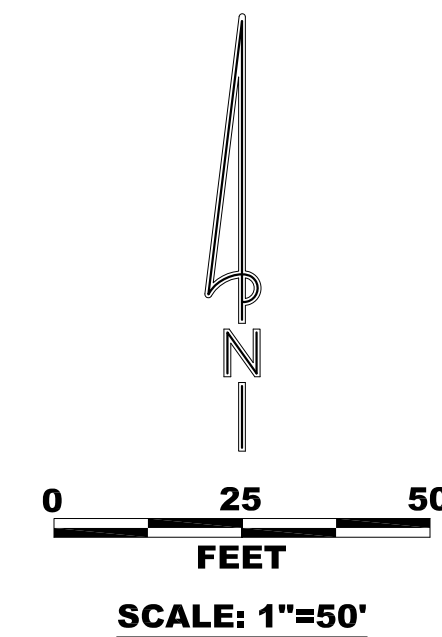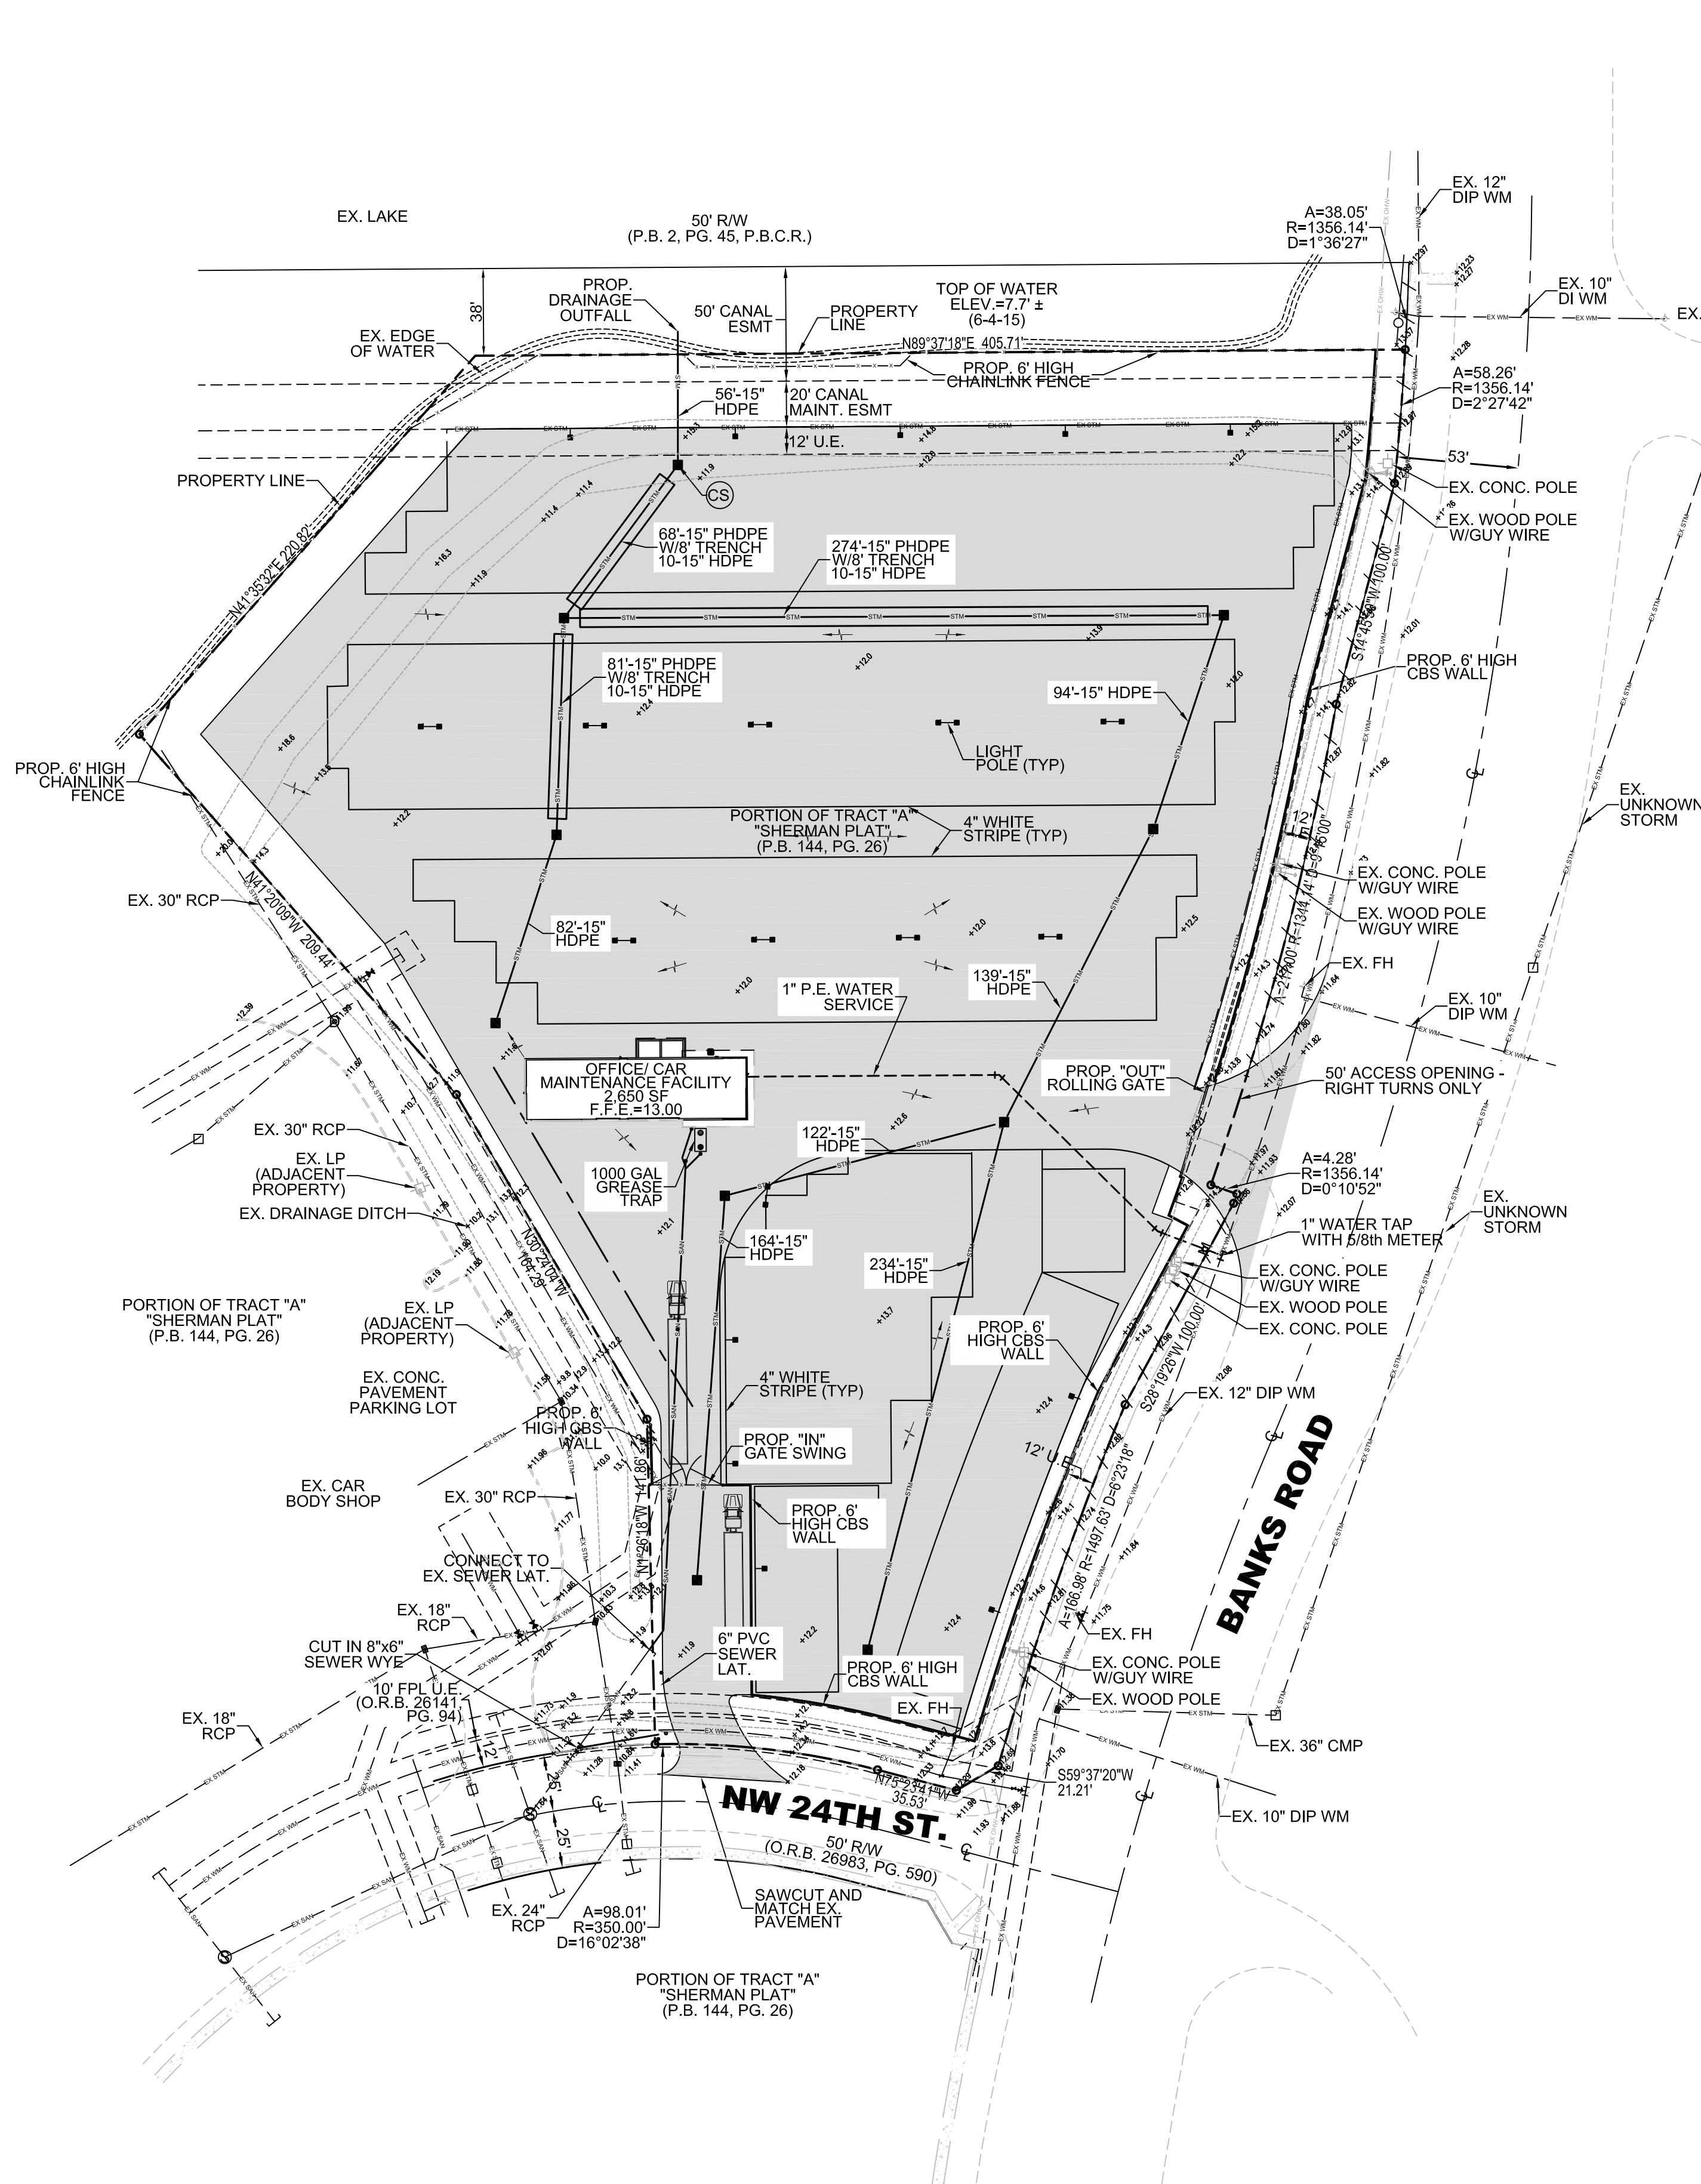

LEGEND

- | | |
|-----------------|--------------------------------|
| 100'-24" R.C.P. | LENGTH - SIZE - MATERIAL |
| | PAVEMENT FLOW LINE |
| | PAVEMENT RIDGE LINE |
| 0.60% | PAVEMENT SLOPE & DIRECTION |
| | FLOW DIRECTION |
| | PROPOSED GRADE |
| | EXISTING GRADE |
| F.F. = +12.00 | FINISHED FLOOR ELEVATION |
| | SEWER / DRAINAGE MANHOLE |
| | DRAINAGE INLET |
| | CURB INLET |
| | YARD DRAIN BASIN |
| | DOUBLE SEWER SERVICE |
| | SINGLE SEWER SERVICE |
| | FIRE HYDRANT |
| | TAPPING SLEEVE & VALVE |
| | DOUBLE WATER METER |
| | SINGLE WATER METER |
| | GATE VALVE |
| | EXISTING VALVE |
| | EXISTING FIRE HYDRANT |
| | BACTERIOLOGICAL SAMPLING POINT |
| R.C.P. | REINFORCED CONCRETE PIPE |
| H.D.P.E. | HIGH DENSITY POLYETHYLENE PIPE |
| C.A.P. | CORRUGATED ALUMINUM PIPE |
| W.M. | WATER MAIN |
| G.V. | GATE VALVE |
| F.H. | FIRE HYDRANT |
| R.E. | RIM ELEVATION |
| I.E. | INVERT ELEVATION |
| E.O.P. | EDGE OF PAVEMENT |
| P.R.B. | POLLUTION RETARDANT BAFFLE |
| D.W.E. | DESIGN WATER ELEVATION |
| | SAWCUT & WIDENING |

CONFLICT DESIGN INFORMATION

- | | |
|----------------|------------------------------|
| 15" D = +15.00 | SIZE & BOTTOM OF PIPE ELEV. |
| 8" S = +13.50 | SIZE & TOP OF PIPE ELEVATION |
| | W = WATER MAIN |
| | S = SANITARY SEWER MAIN |
| | D = STORM DRAINAGE LINE |

ELEVATION NOTE:

ALL ELEVATIONS ARE IN NAVD 1988

Always call 811 two full business days before you dig



NO.	DATE	BY	REVISIONS	NO.	DATE	BY	REVISIONS

Designed by: JH Date: 08/15
Drawn by: JLS Date: 08/15
Checked by: JH Date: 08/15



HSQ GROUP, INC.
Engineers · Planners · Surveyors
1489 West Palmetto Park Road, Suite 340
Boca Raton, Florida 33486 · 561.392.0221
C26258 · LB7924

COCONUT CREEK AUTOMOTIVE
CONCEPTUAL ENGINEERING PLAN

SCALE:
1" = 50'
PROJECT NUMBER:
150538
SHEET NUMBER:
CE-1

Date: 9/28/15
Approved by: JAY HUEBNER, P.E.
Registered Engineer No: 54615
State of Florida

z:\projects\2015\150538 margate apply\p\drawing\title plan\150538-01.dwg 9/28/15

[illegible]

SCALE: 1/4" = 1'-0"

COCONUT CREEK AUTOMOTIVE

BANKS ROAD & NW. 24TH ST.

MARGATE, FLA

**WINNINGHAM & BUNDY
ARCHITECTS, P.A.**

AA 26002596
fax 954.771.8651
voice 954.771.8900
Florida 33334

revision

comm no

2250.00


date

9/23/15

drawing


1 of 2

CONSISTENT OF A PORTION OF SERVICE, ALL REVISIONS, PLANS, SPECIFICATIONS, CONTRACTS, FIELD DATA, NOTES AND OTHER DOCUMENTS AND INSTRUMENTS OF SERVICE PREPARED BY THE ARCHITECT AND HIS CONSULTANTS RESPECTIVELY, AND PREPARED THEM, THE ARCHITECT AND HIS CONSULTANTS SHALL RETAIN ALL COPYRIGHT AND OTHER RESERVED RIGHTS INCLUDING THE COPYRIGHT THEREON.

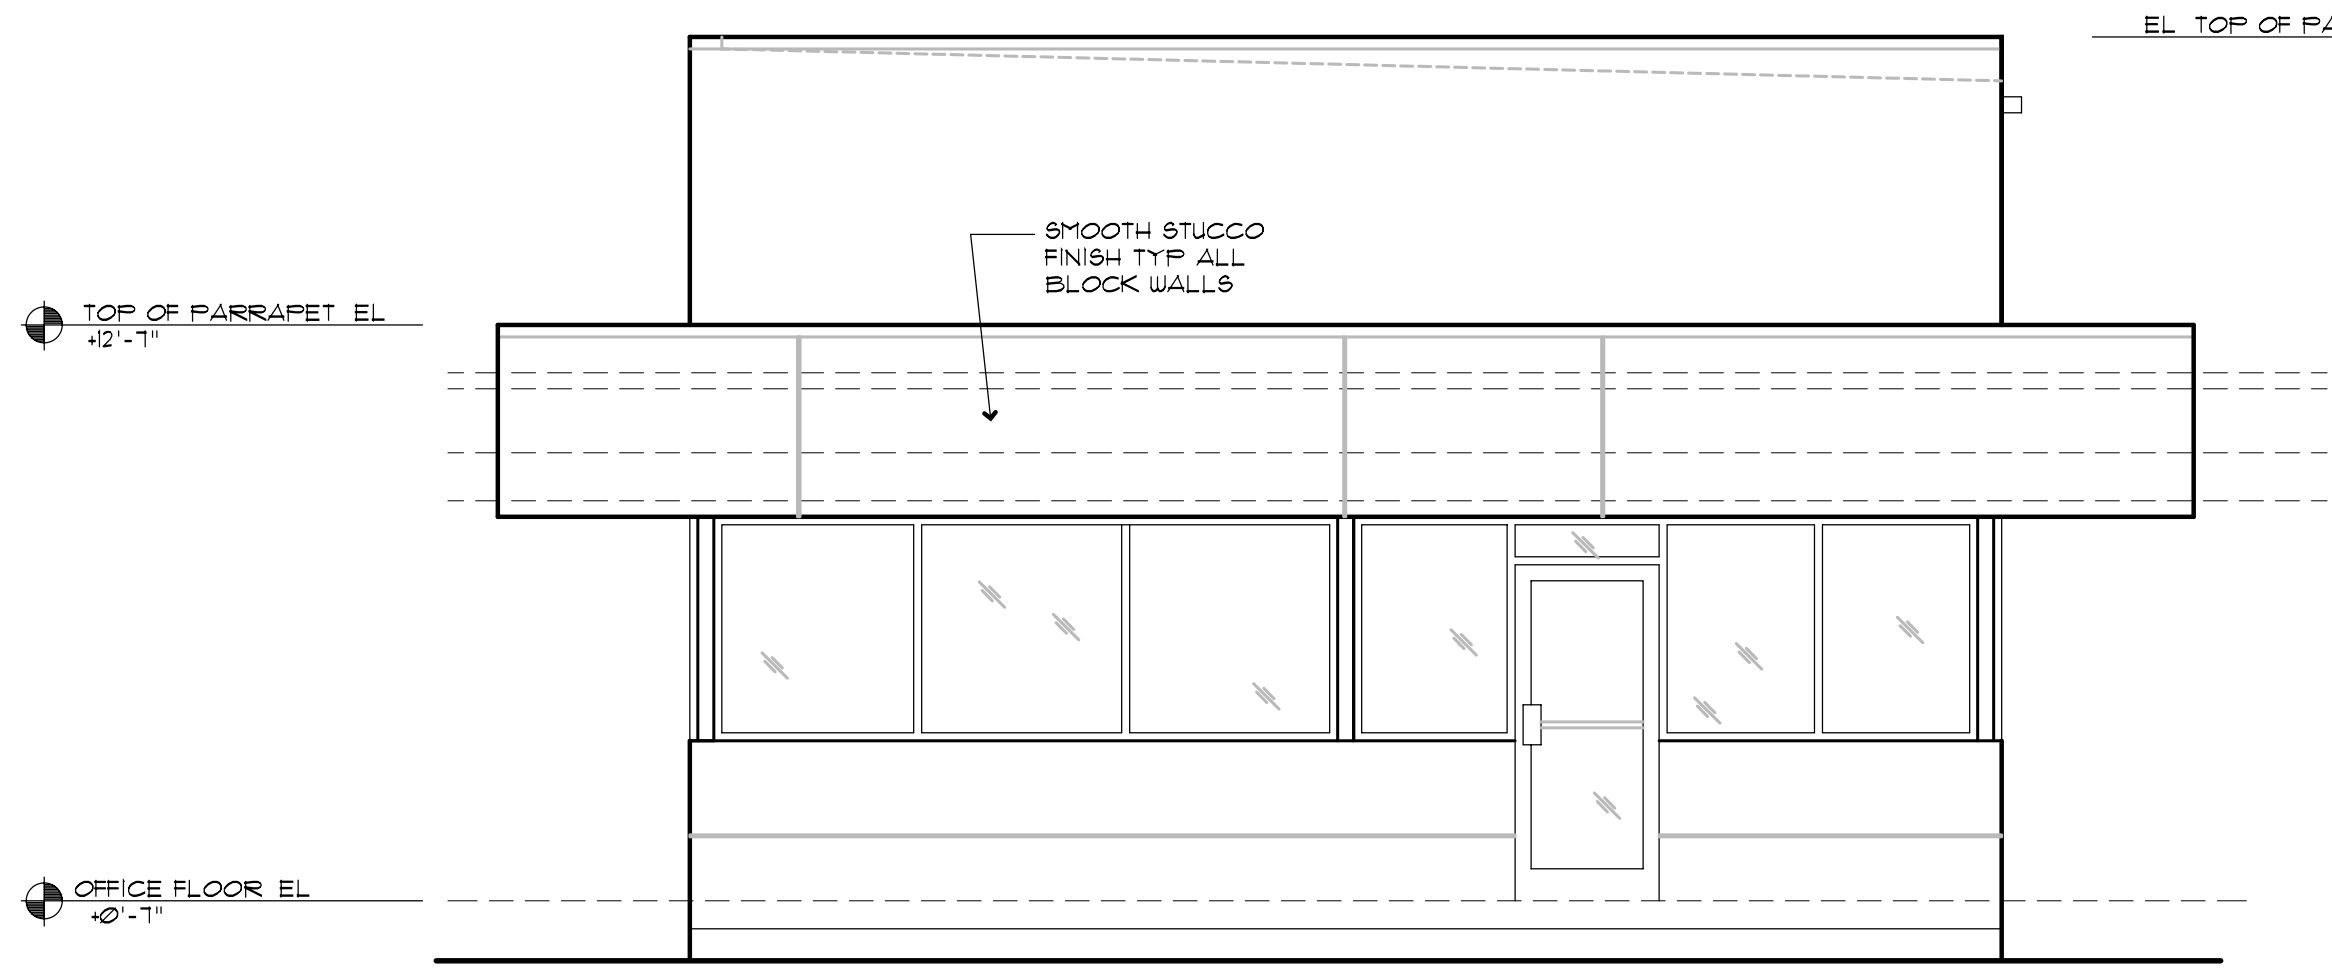


3 EAST ELEVATION
A-2

SCALE: 1/4" = 1'-0"

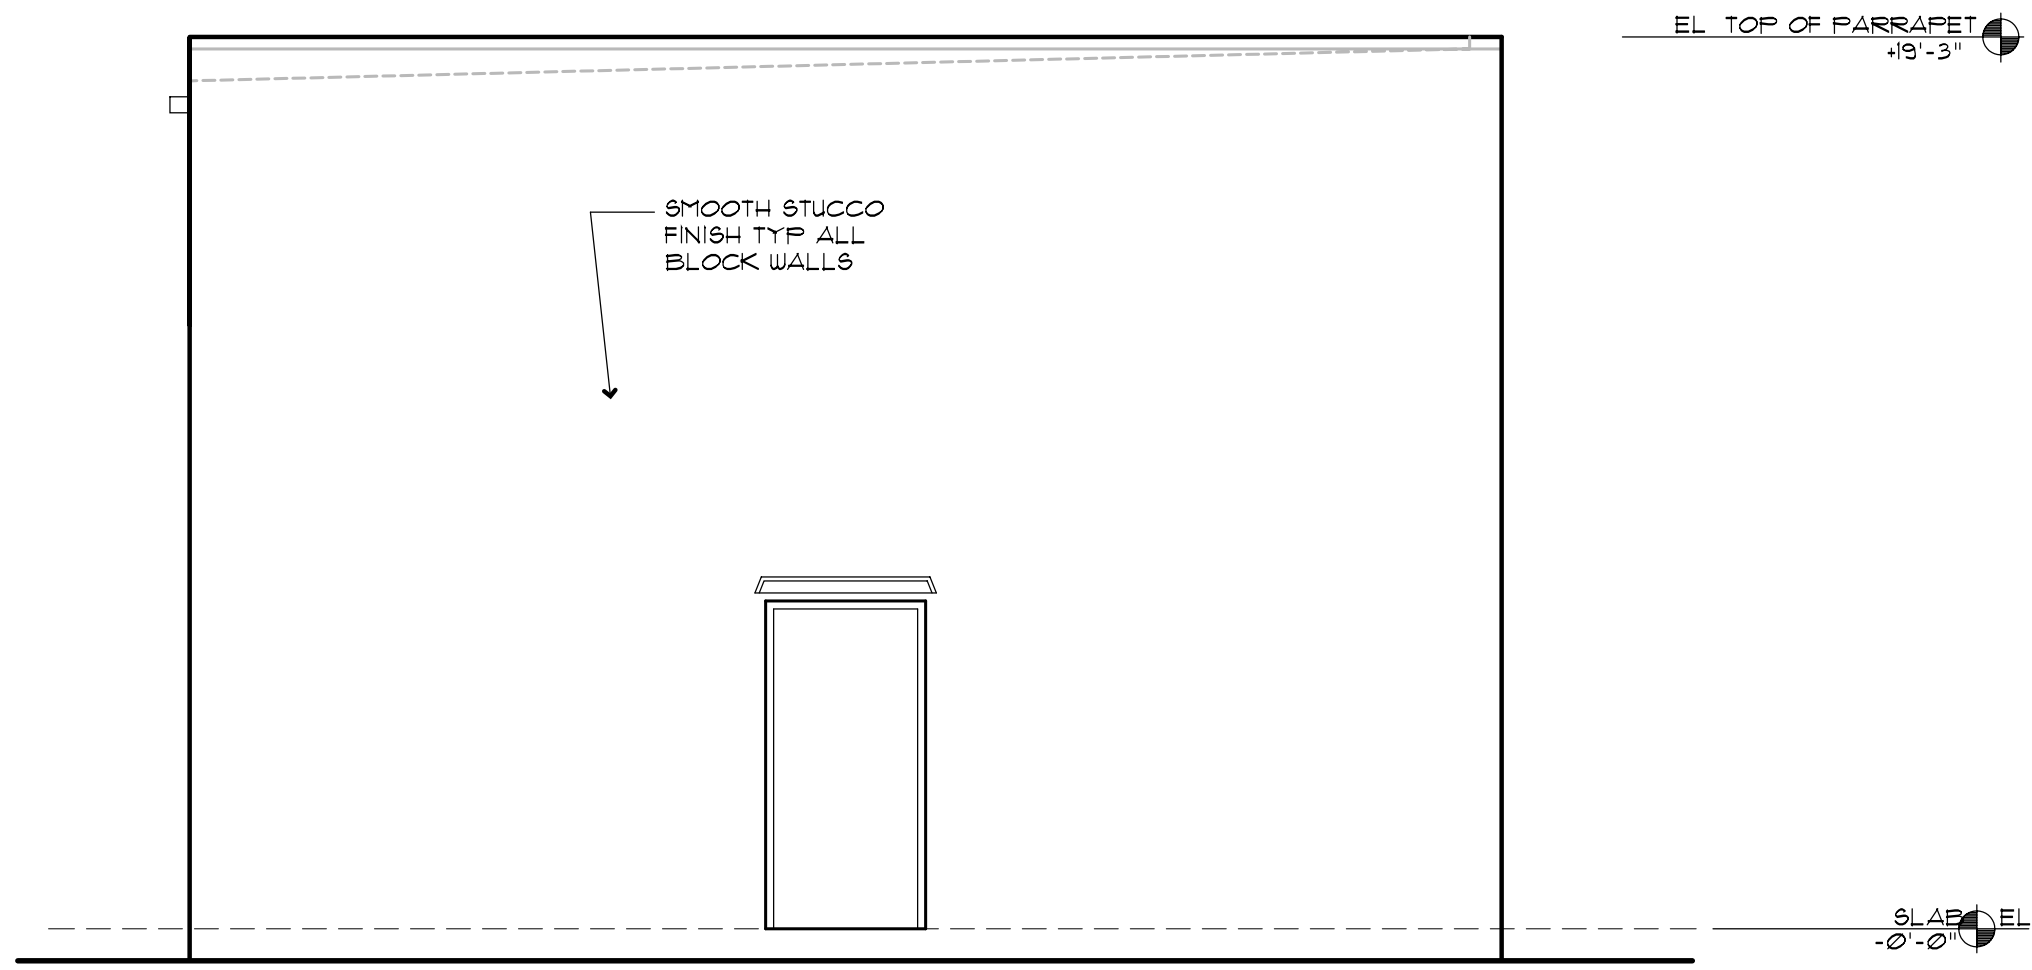


4 WEST ELEVATION
A-2

SCALE: 1/4" = 1'-0"

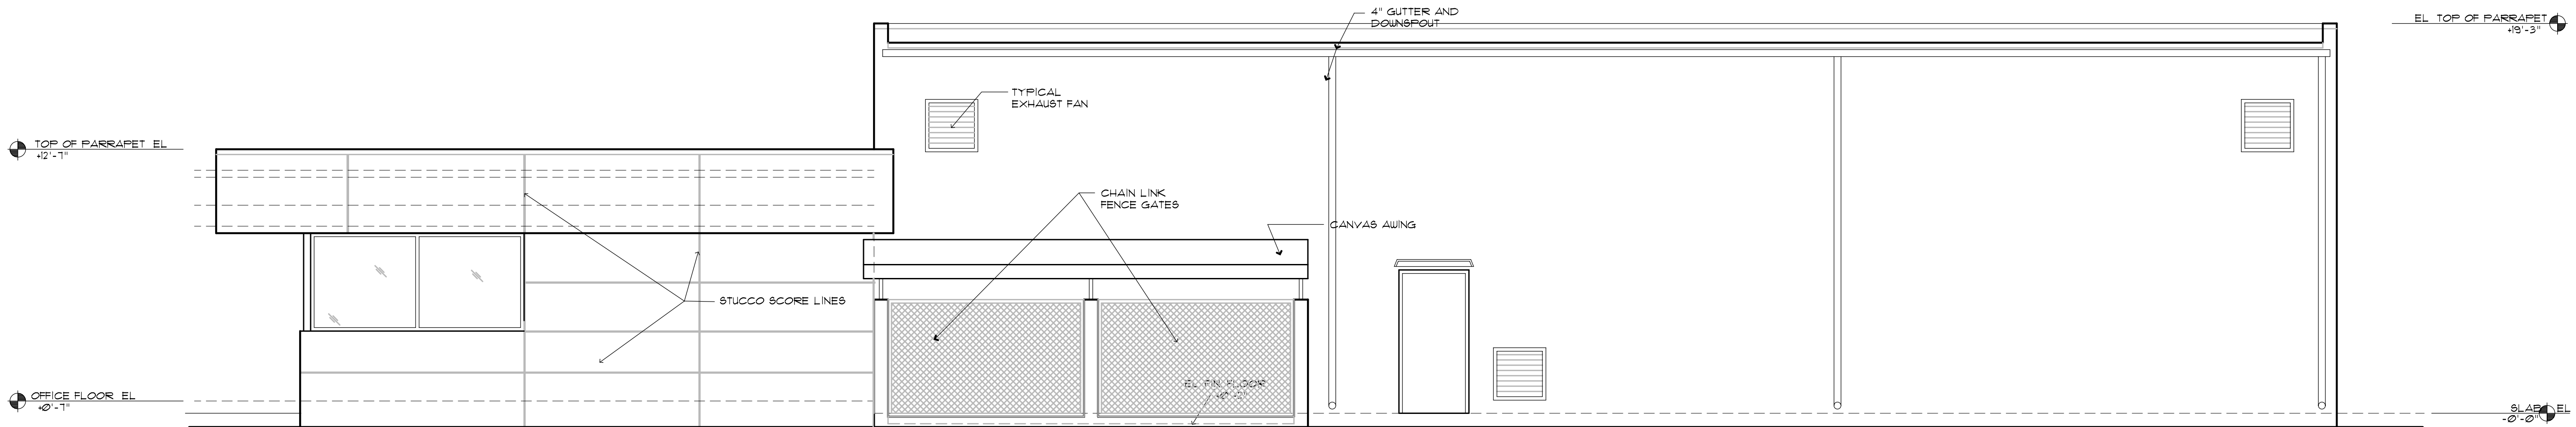

2 NORTH ELEVATION
A-2

SCALE: 1/4" = 1'-0"

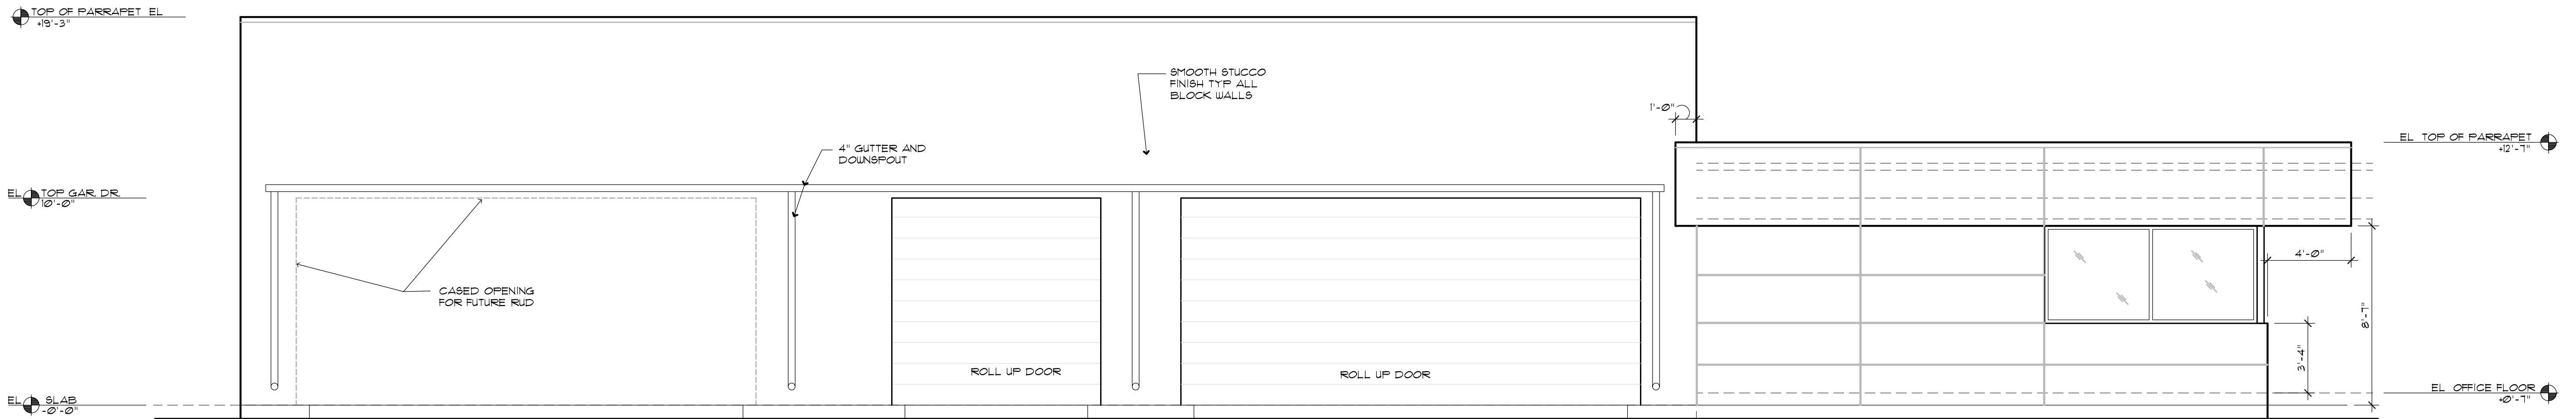

1 SOUTH ELEVATION
A-2

SCALE: 1/4" = 1'-0"



SCALE 1" = 30'

U.S. Foreign Policy Center

X

City of Margate
*** CUSTOMER RECEIPT ***

Batch ID: RR0DI 9/30/15 00 Receipt no: 185451

Type	SvcCd	Description	Amount
EL		ECDV SITE PLAN NON RESID.	
	Qty	1.00	\$604.00

COCONUT CREEK AUTOMOTIVE LLC
DBA COCONUT CREEK AUTOMALL
4950 N STATE RD 7
COCONUT CREEK, FL 33073
APP FOR SITE PLAN
DRC-10-15-04
FOR BANKS ROAD & NW 24TH ST
AGENT: JAY HUEBNER-HSQ GROUP
1489 W PALMETTO PARK RD #340
BOCA RATON, FL 33486
561-392-0221
JAY@HSQGROUP.NET

Tender detail
CK Ref#: 597884 \$604.00
Total tendered: \$604.00
Total payment: \$604.00

Trans date: 9/30/15 Time: 9:58:36

HAVE A GREAT DAY!