
Exhibit "A"

Site Plan of Proposed Development

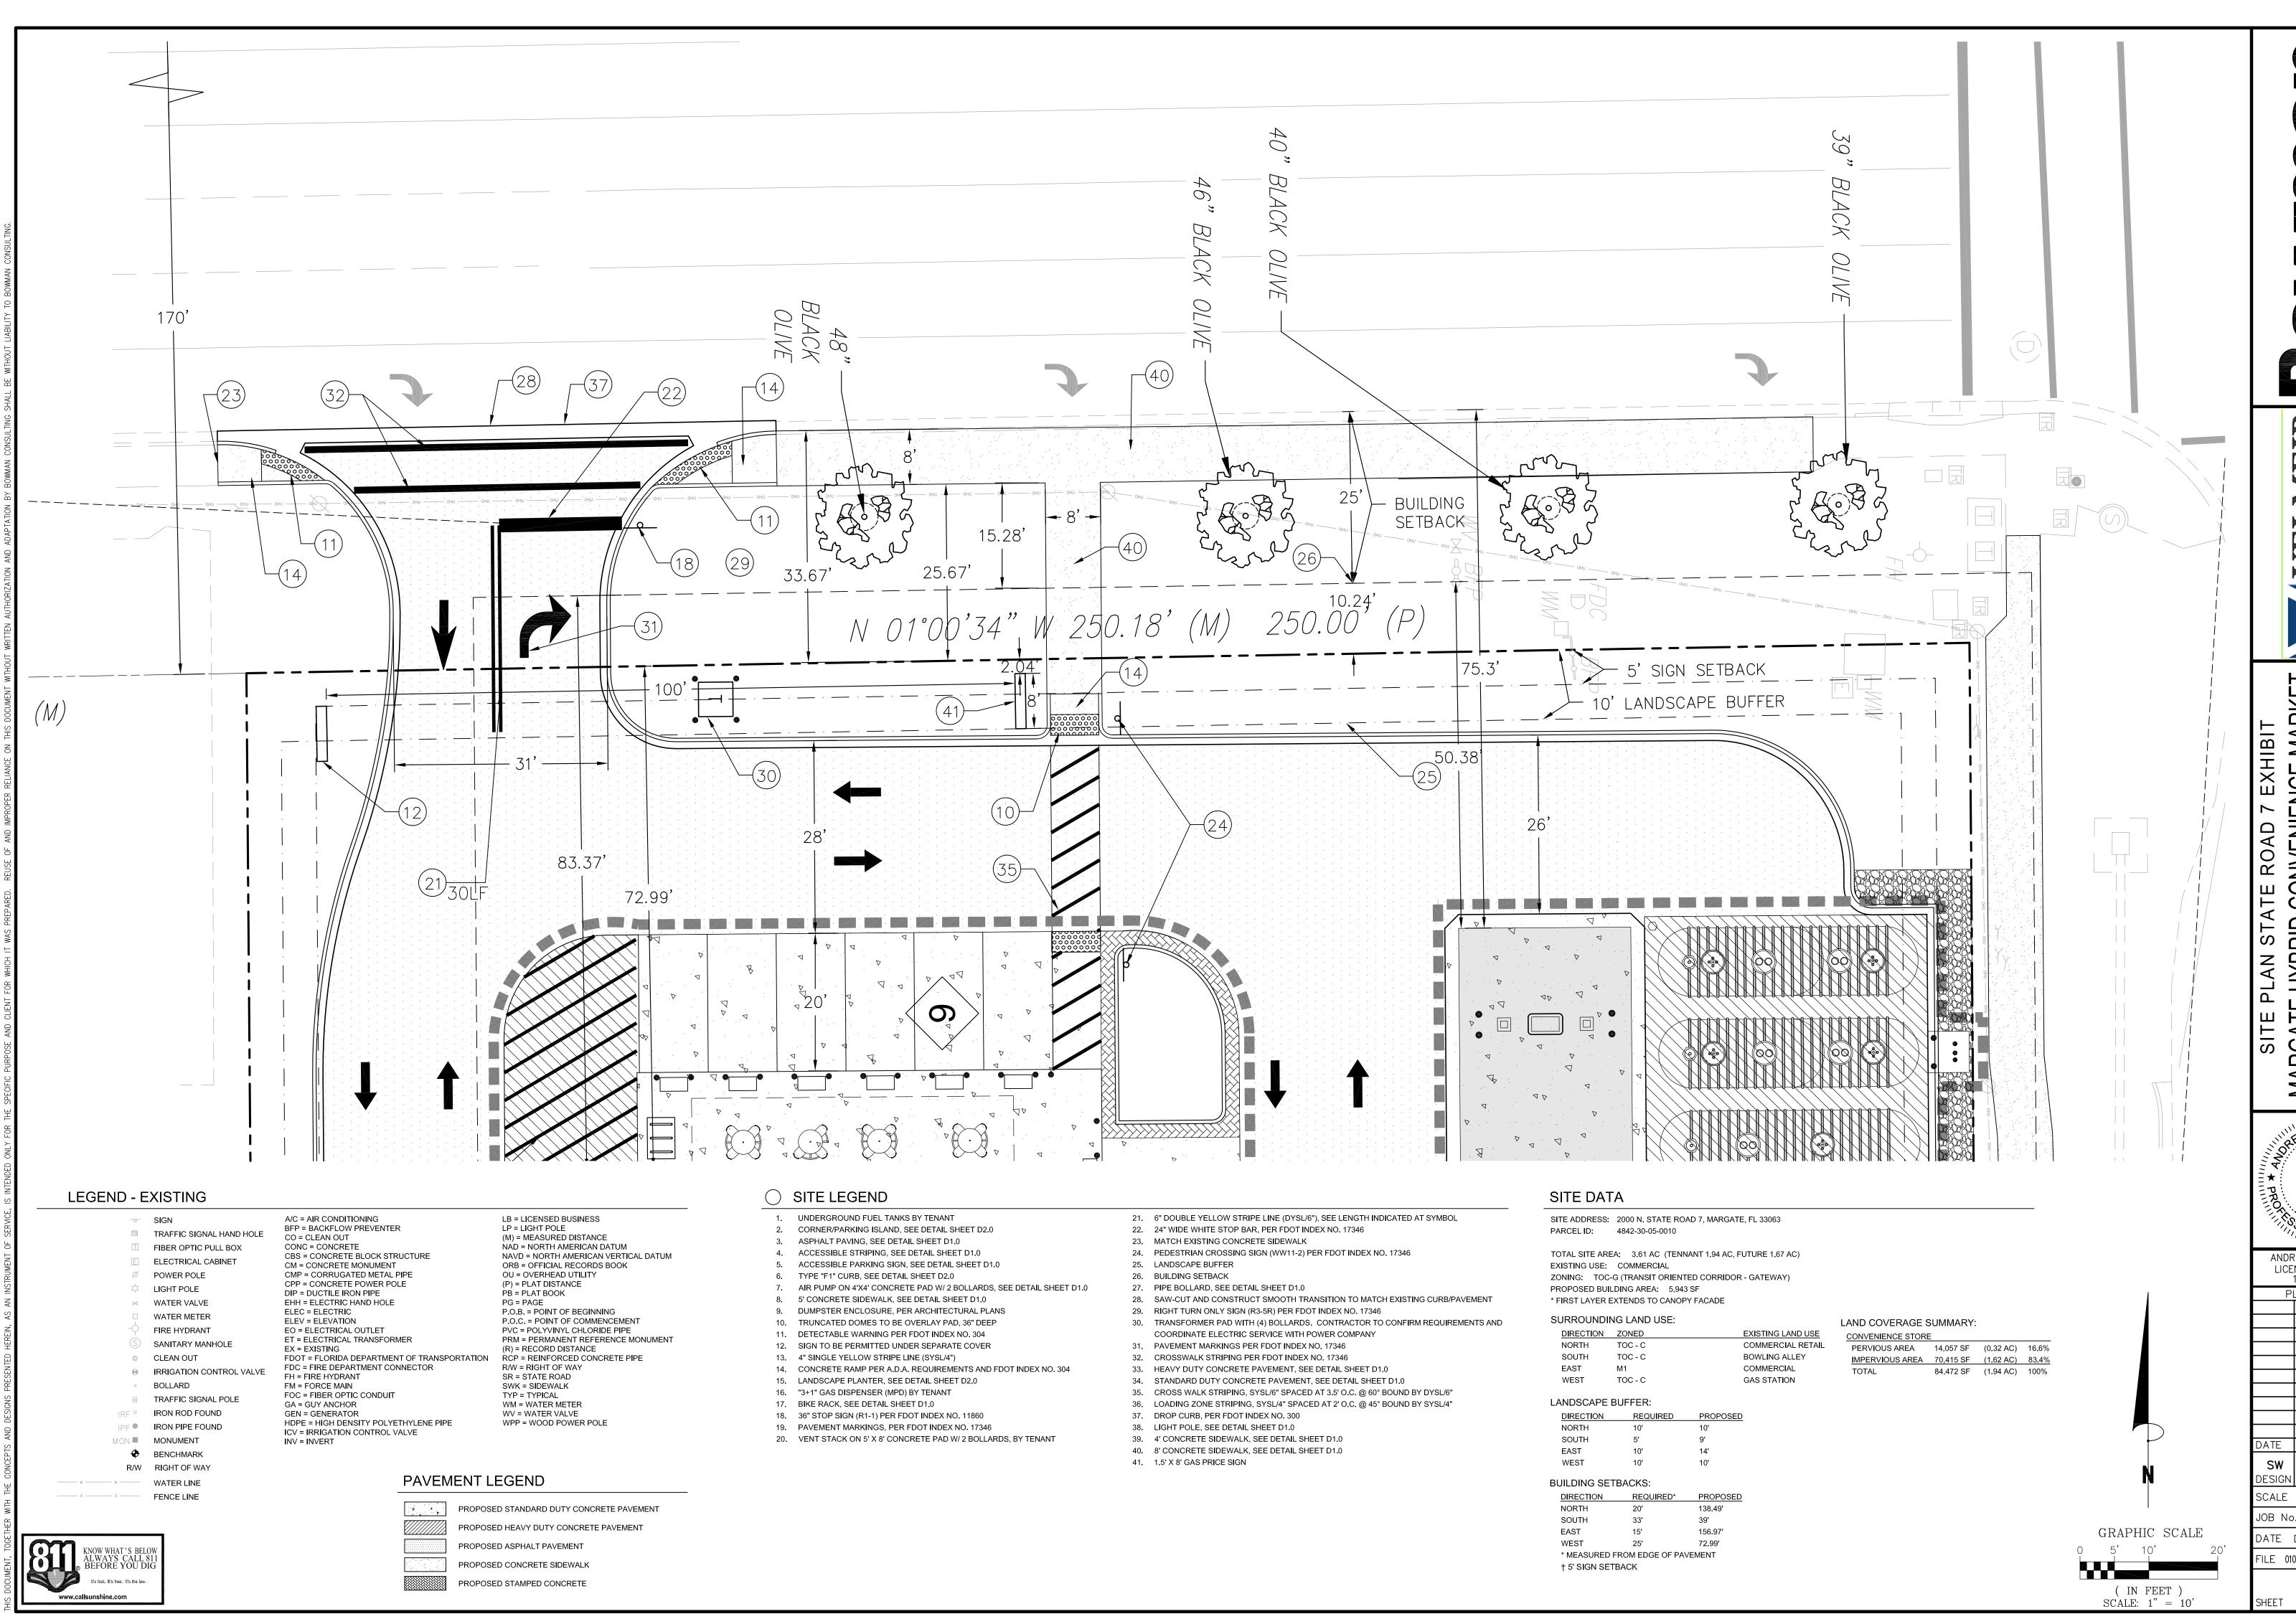

VELMEI COMPANIES Your Partner in Development

SITE PLAN STATE ROAD 7 EXHIBIT
MARGATE HYBRID CONVENIENCE MARKET
2000 STATE ROAD NO. 7
MARGATE, FL 33063

ANDREW J. PETERSEN
LICENSE NO. 75493
12/07/2015
PLAN STATUS

DATE DESCRIPTION

DESIGN | DRAWN | CHKD SCALE 1" = 10' JOB No. 010032-01-012

EC AJP

OATE December, 2015 FILE 010032-01-D-CP-012-05-SIT