
## Exhibit "B"

Site Plan State Road 7 Exhibit

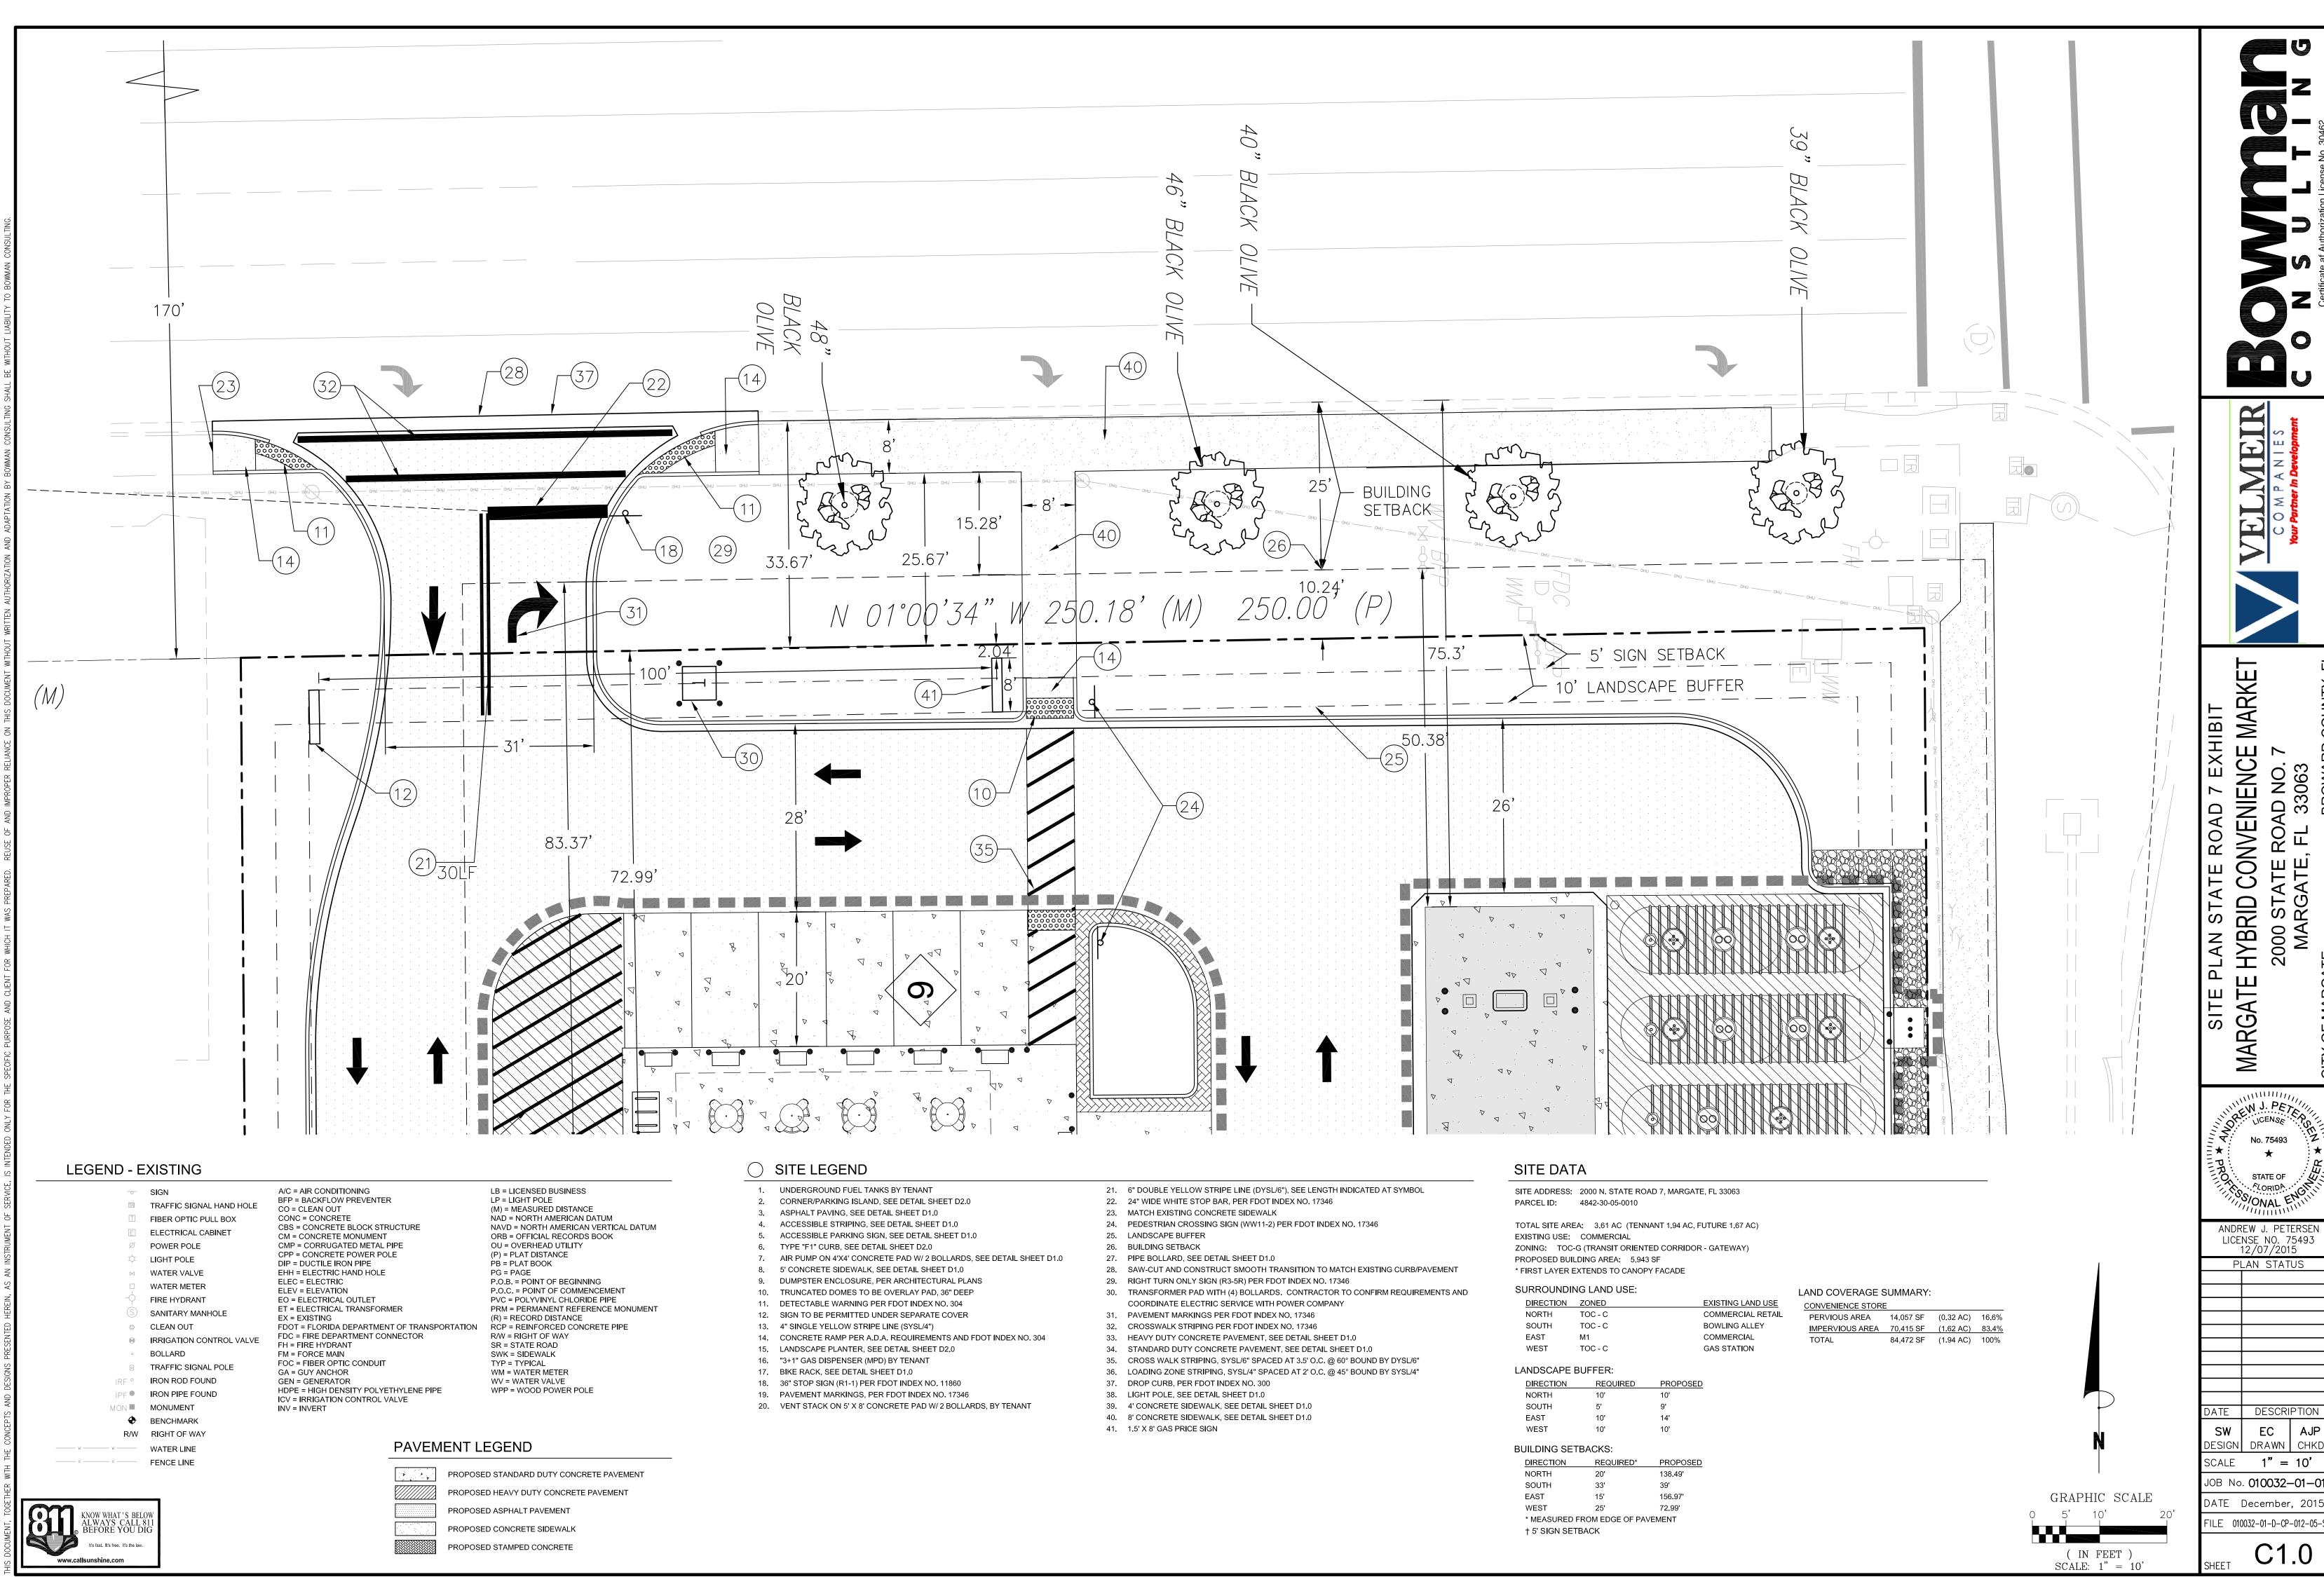

**ENIENCE MARKET** HYBRID CONVE 2000 STATE RO MARGATE, FL MARGATE

EN J. PETE STATE OF . FLORIDA.

ANDREW J. PETERSEN LICENSE NO. 75493 12/07/2015 PLAN STATUS DATE DESCRIPTION EC AJP

SCALE 1" = 10'JOB No. 010032-01-01 December, 2015

ILE 010032-01-D-CP-012-05-SIT