




Margate Storage
06/17/16

 

Seal

Daniel H. Farmer - AR10750

Consultant:

Project Description:

MARGATE SELF STORAGE

S.R. 7 & SW 8TH COURT
MARGATE, FL

REVISIONS:

DATE: 06/20/16
PROJECT No.: 16029
DRAWN: AR
CHECKED: D. FARMER


SHEET:

Alo!


FLOOR PLAN
FIRST LEVEL



PRELIMINARY

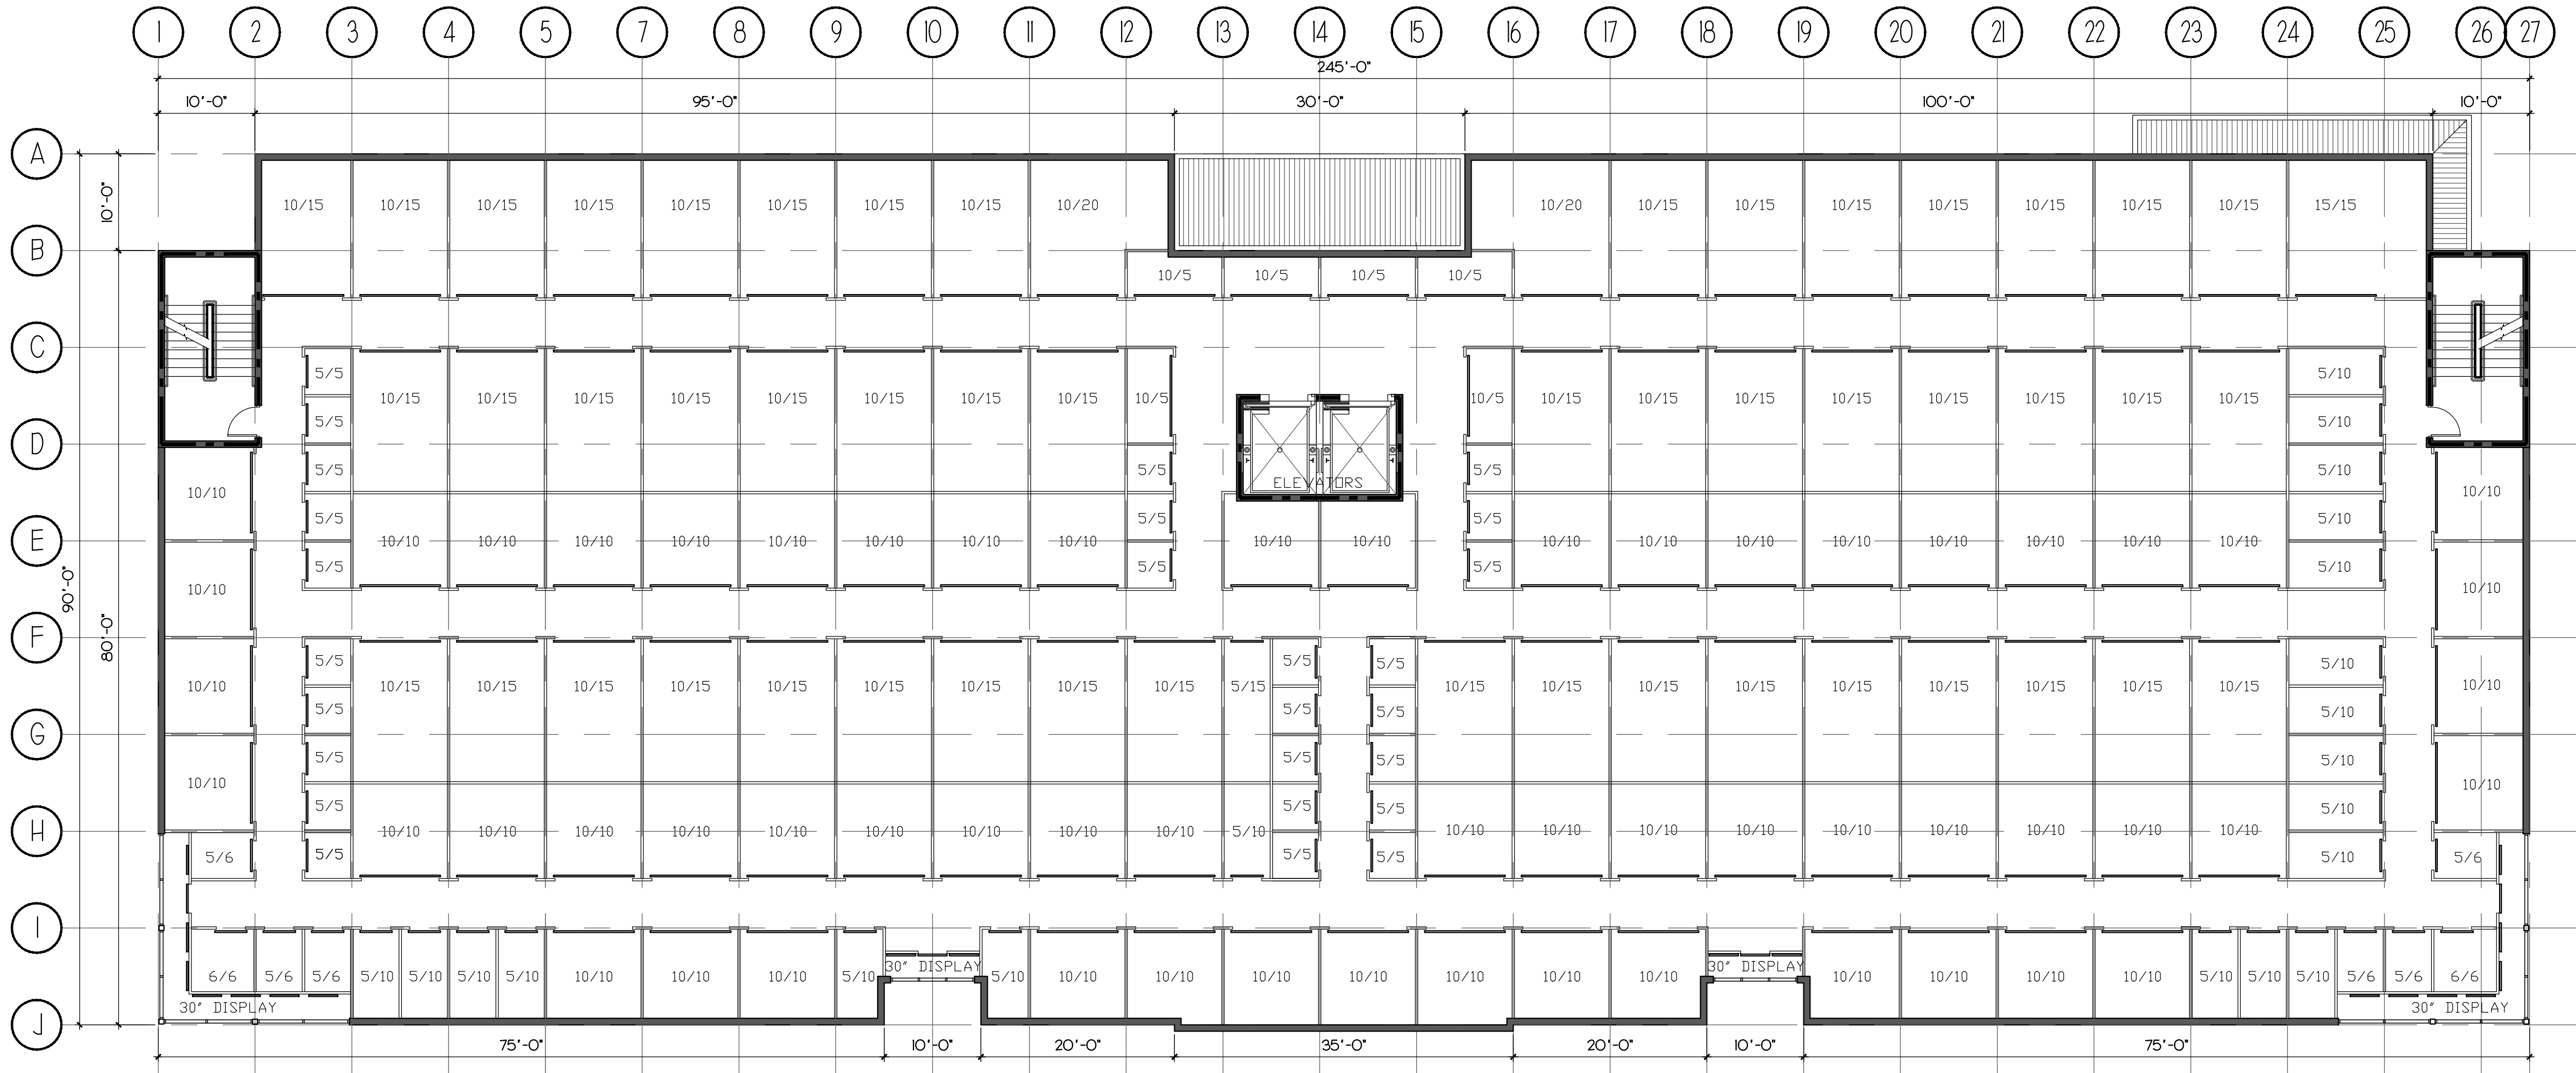

I FLOOR PLAN - SECOND LEVEL
SCALE: 3/32" = 1'-0"
NORTH

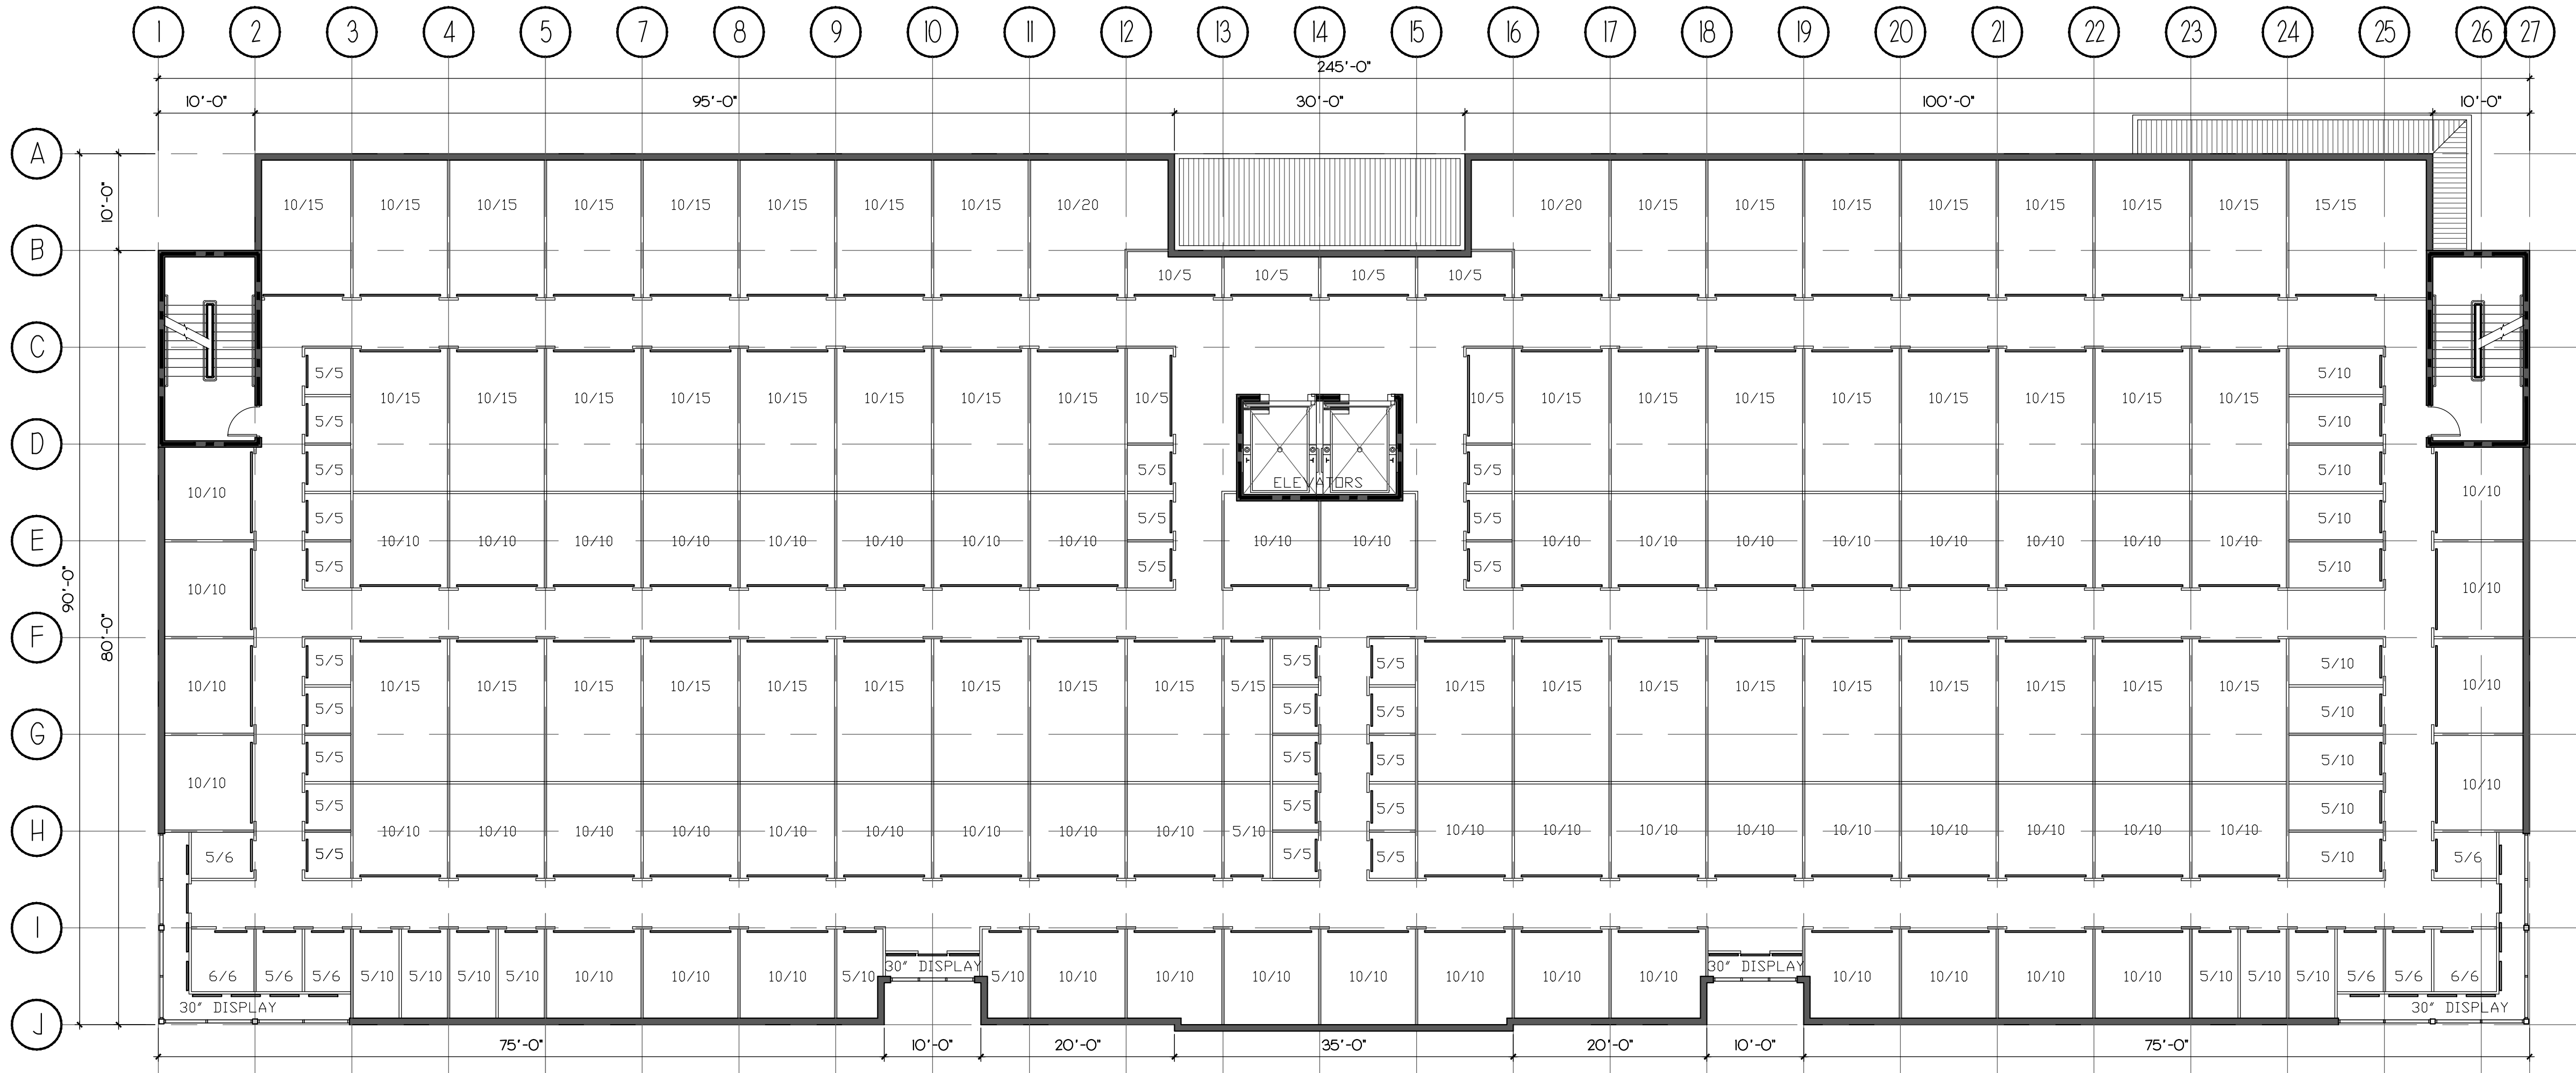

I FLOOR PLAN - THIRD LEVEL
SCALE: 3/32" = 1'-0"
NORTH

Farmer
ARCHITECTURE

Daniel H. Farmer A.I.A.
License # AR10750

941 Lake Baldwin Ln
Orlando, FL 32814
Phone: (321) 441-3320

Seal

Daniel H. Farmer - AR10750

Consultant:

Project Description:
**MARGATE
SELF STORAGE**
S.R. 7 & SW 8TH COURT
MARGATE, FL

REVISIONS:


PRELIMINARY

DATE: 06/20/16
PROJECT NO.: 16029
DRAWN: AR
CHECKED: D. FARMER


SHEET:

A1.03


FLOOR PLAN
THIRD LEVEL

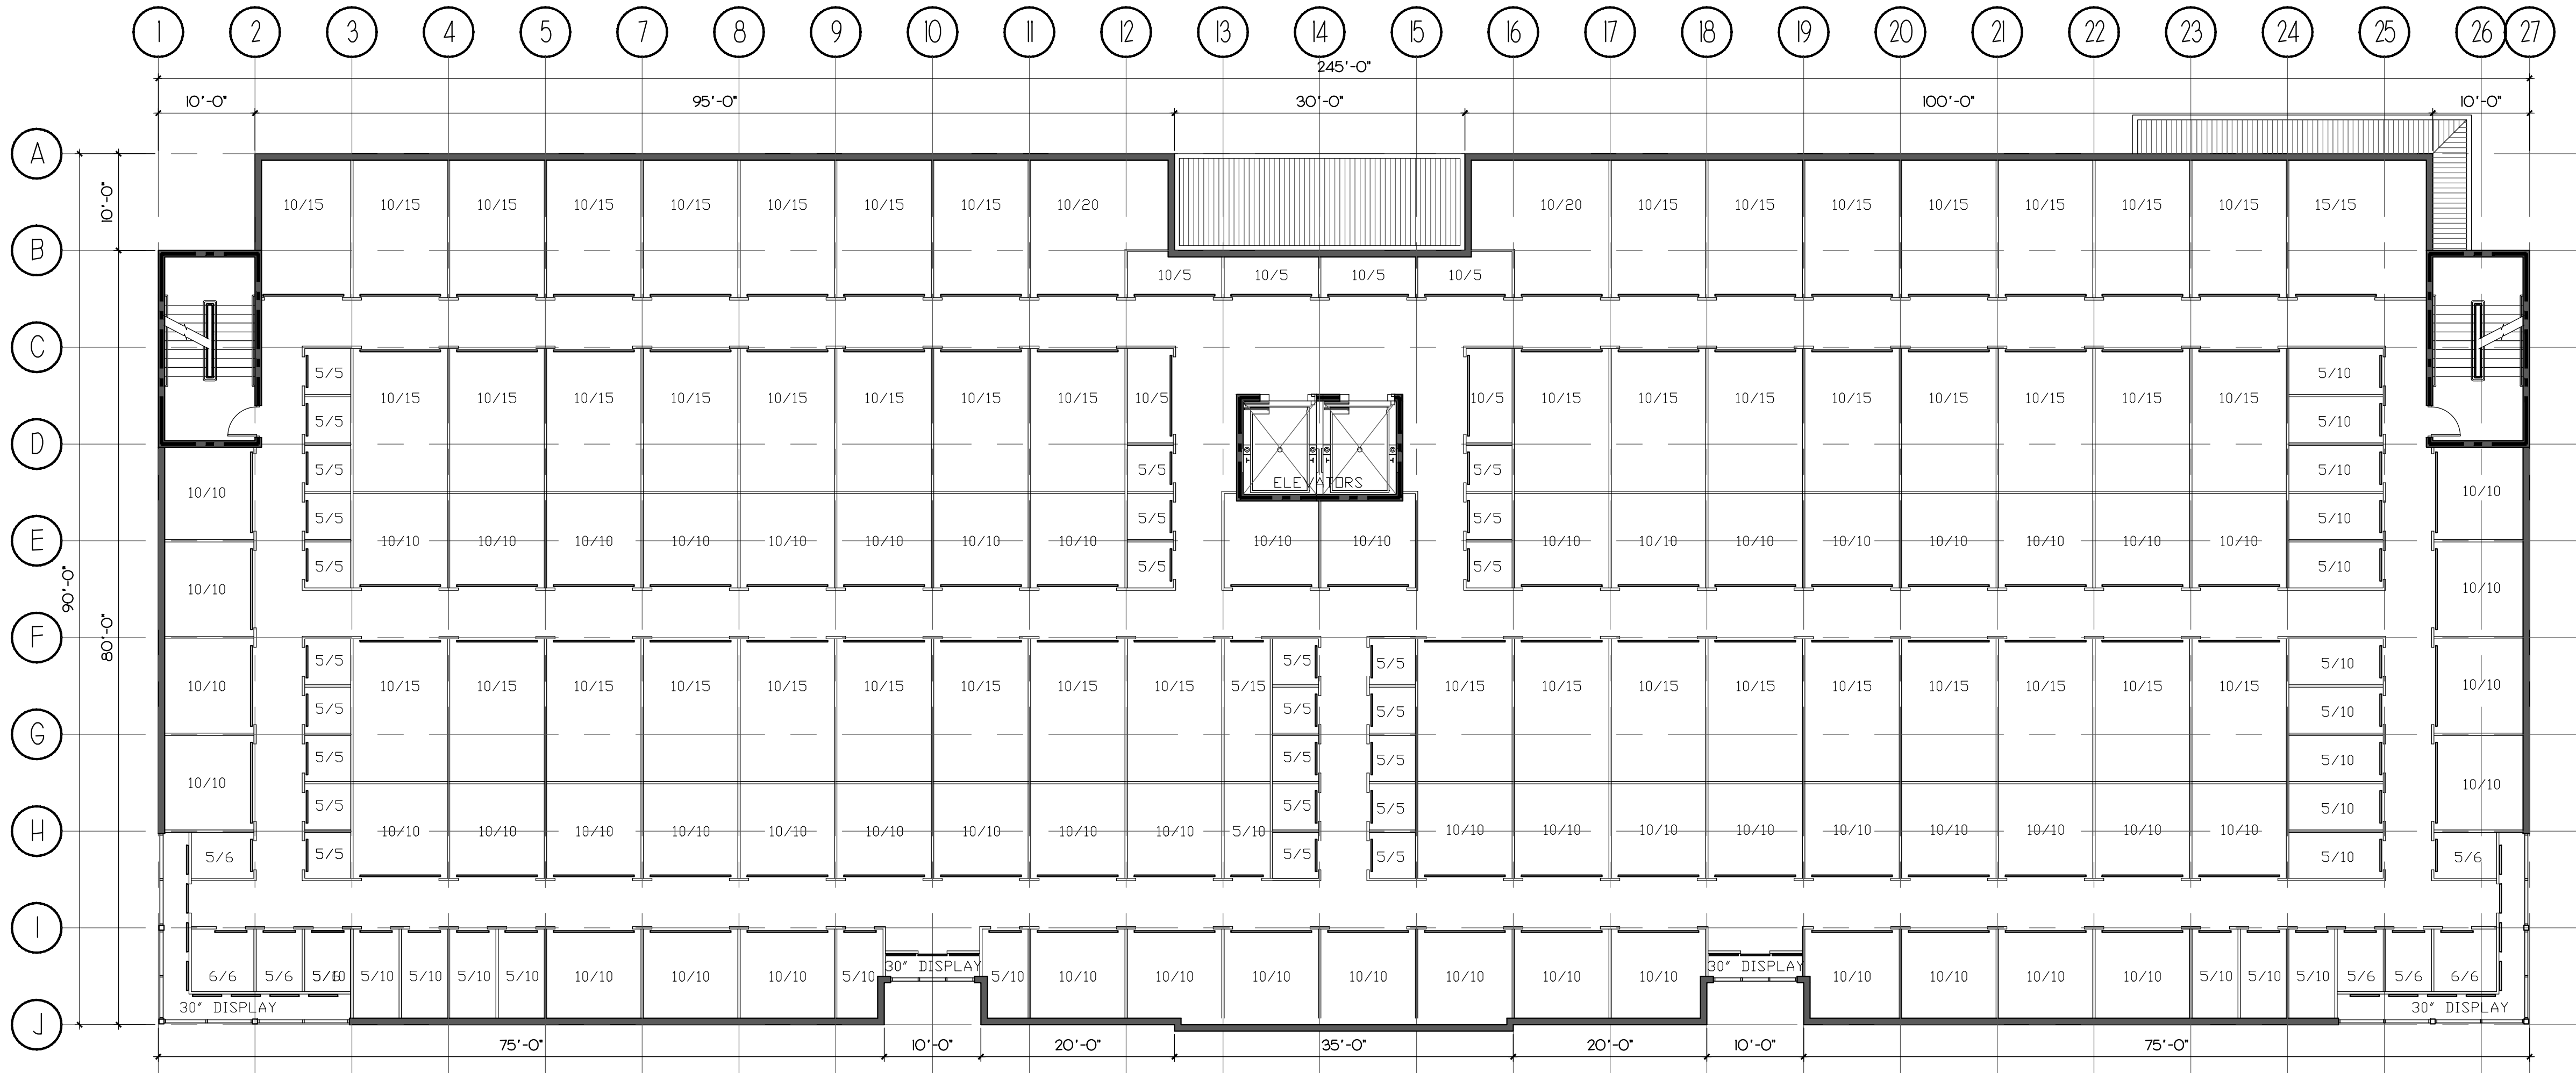

I FLOOR PLAN - FOURTH LEVEL
SCALE: 3/32" = 1'-0"
NORTH

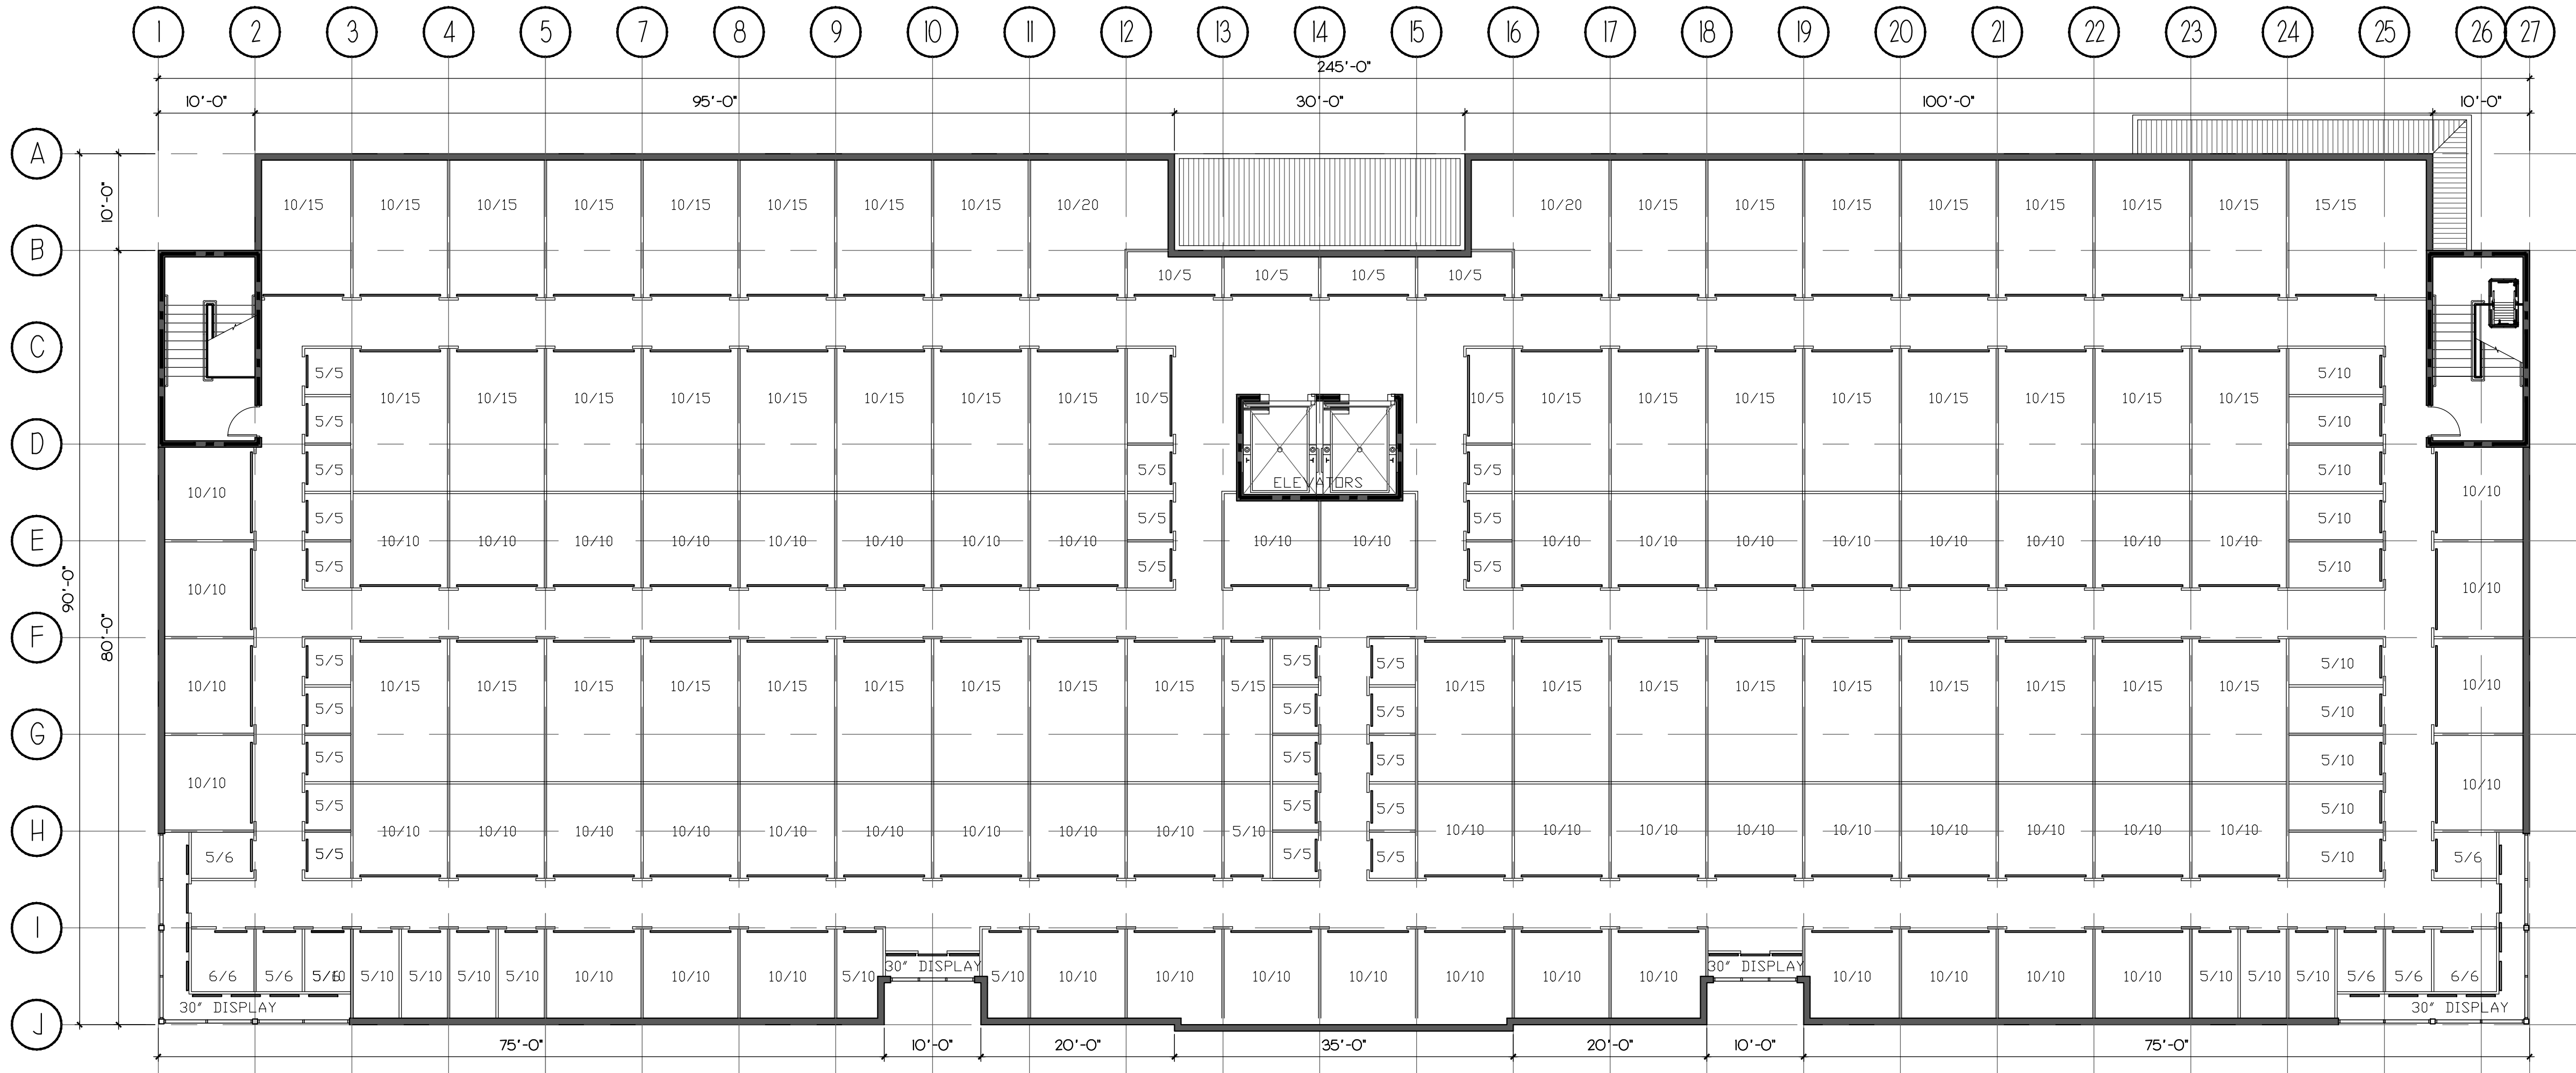

I FLOOR PLAN - FIFTH LEVEL
SCALE: 3/32" = 1'-0"

 Seal

Daniel H. Farmer - AR10750

Consultant:

Project Description:

MARGATE SELF STORAGE

S.R. 7 & SW 8TH COURT
MARGATE, FL

REVISIONS:

DATE: 06/20/16
PROJECT No.: 16029
DRAWN: AR
CHECKED: D. FARMER

SHEET:

Al.06

ROOF PLAN

PRELIMINARY