



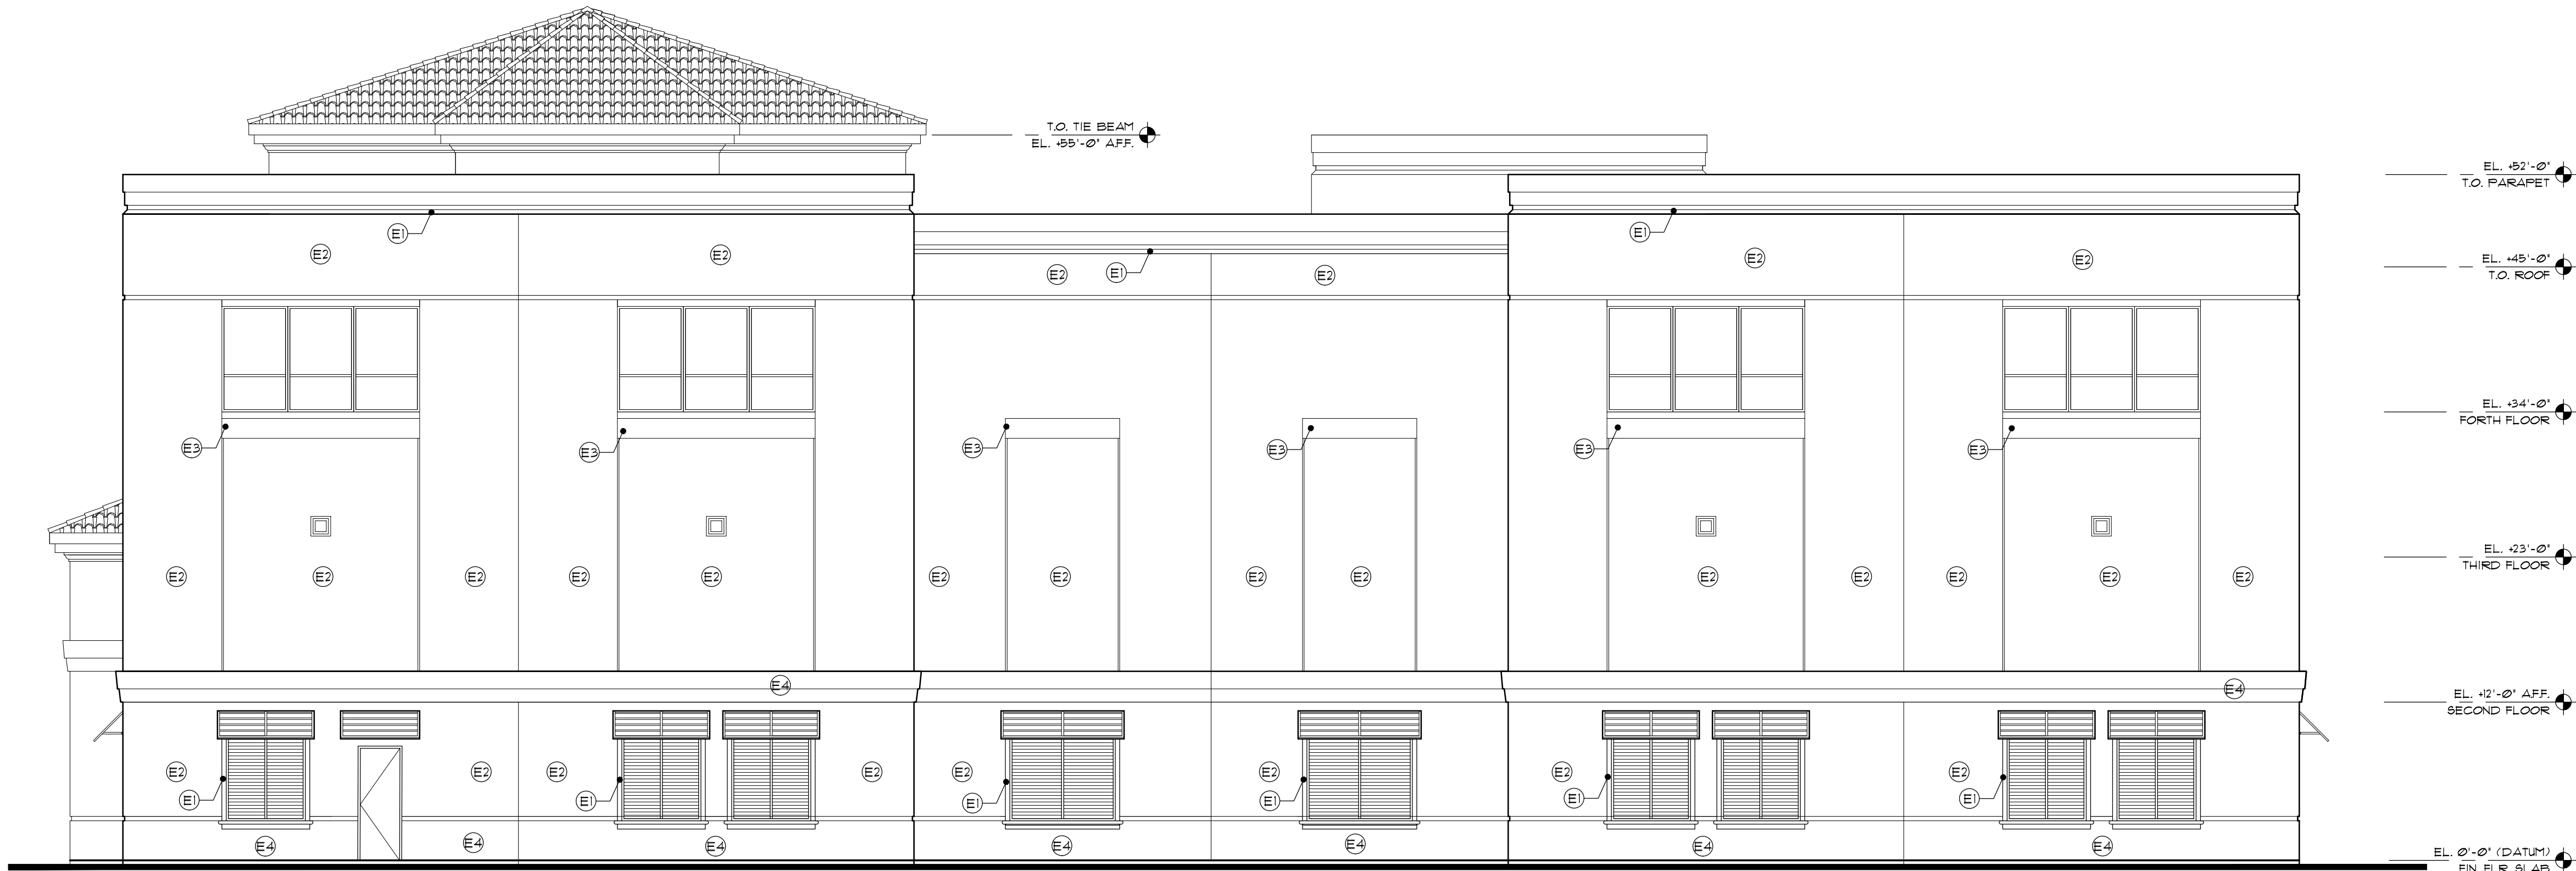

1
A5.1
PROPOSED SOUTH ELEVATION (REAR)
SCALE: 1/8" = 1'-0"

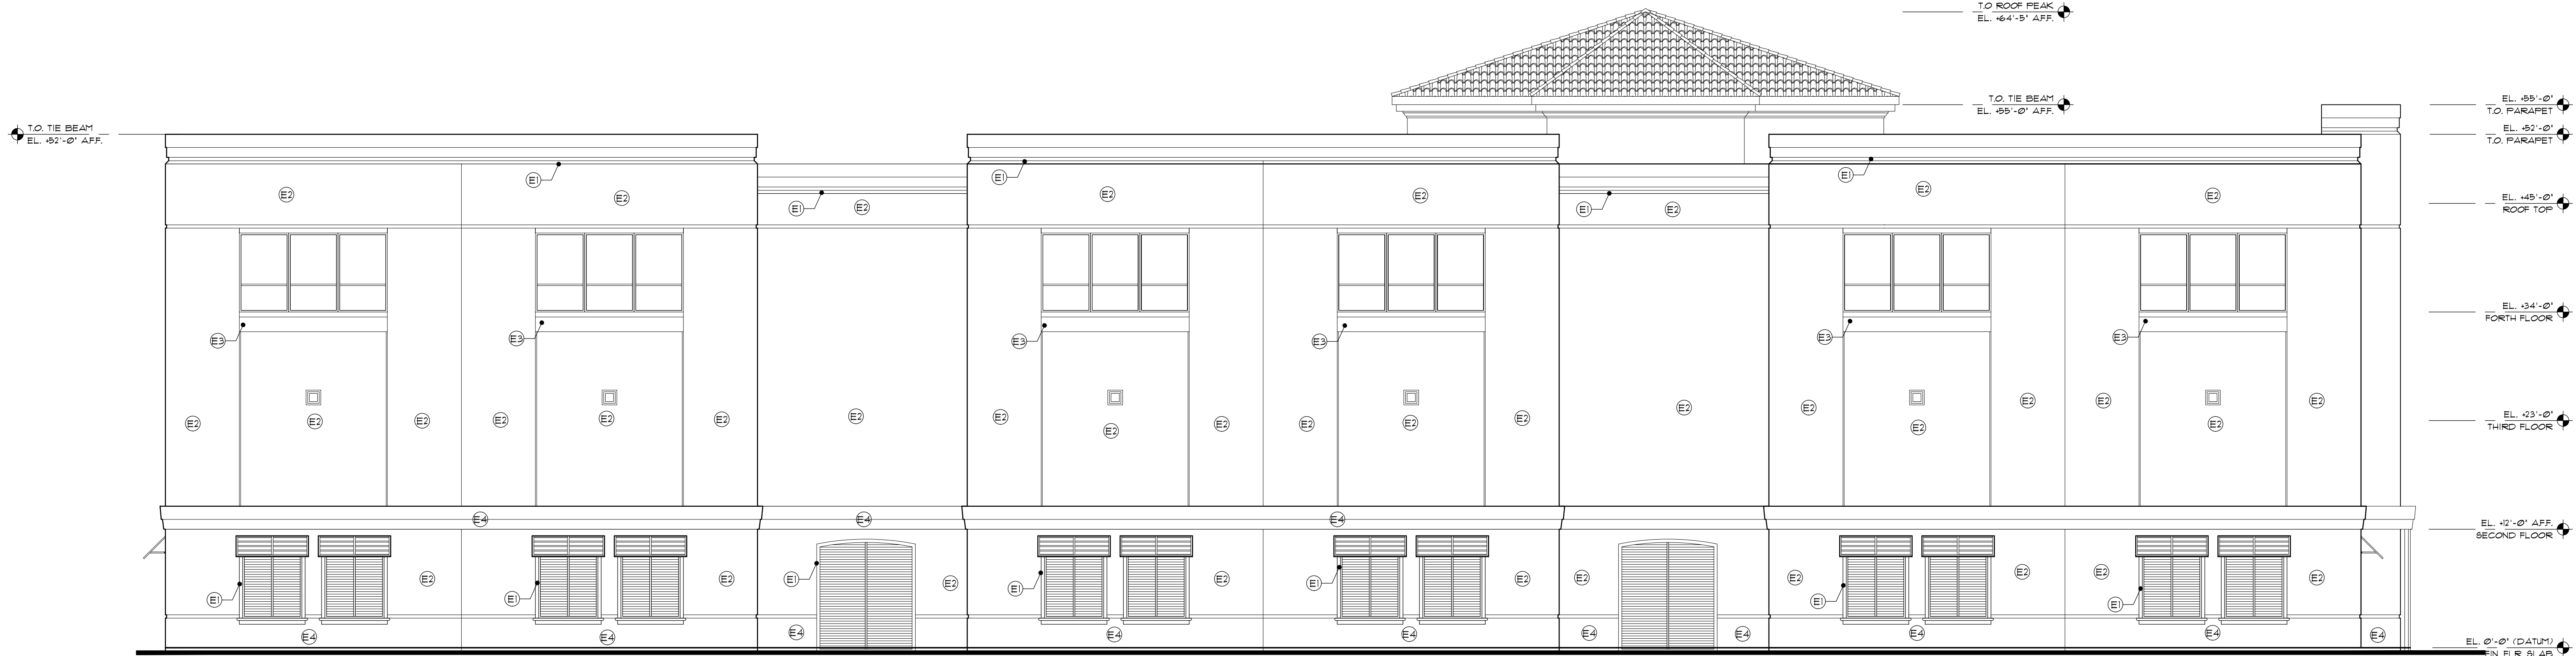

2
A5.1
PROPOSED EAST ELEVATION (LEFT SIDE)
SCALE: 1/8" = 1'-0"

CUBE SMART

3151 STREET CORAL BAY DRIVE
MARGATE, FLORIDA

KENNETH R. CARLSON - ARCHITECT, P.A.

1166 W. NEUPORT CENTER DR. SUITE 311
DEERFIELD BEACH, FLORIDA 33442
PH. (954) 421 - 8848 FAX (954) 421 - 9979
e-mail: krc@krcarchitect.com

Revisions:

DRAWN BY: DFB
CHECKED BY: KC
DATE: 12/8/15
SCALE: AS NOTED
PROJECT #: 15141
CAD DWG FILE:

KENNETH R. CARLSON
AR/2546

SHEET OF
A5.1
PAGE OF

I:\Projects\2015\15141_PREFERRED STORAGE MARGATE\Basc Elevations 15141.dwg, 7/29/2016 11:09:03 AM, COPYRIGHT 2014 KENNETH R. CARLSON ARCHITECT P.A.

MARK	DESCRIPTION	MATCH MANUF.	CATALOG NO.	COLOR
E1	PAINTED MEDIUM TEXTURE	SHERWIN WILLIAMS	SW 7014	EIDER WHITE
E2	PAINTED MEDIUM TEXTURE	SHERWIN WILLIAMS	SW 7050	USEFUL GRAY
E3	PAINTED MEDIUM TEXTURE	SHERWIN WILLIAMS	SW 7524	DHURRIE BEIGE
E4	PAINTED MEDIUM TEXTURE	SHERWIN WILLIAMS	SW 7502	DRY ROCK
E5	PAINTED MEDIUM TEXTURE	SHERWIN WILLIAMS	SW 6445	GARDEN GROVE
E8	STOREFRONT GLAZING	Y K K	-	CLEAR
E9	STOREFRONT FRAME	Y K K	-	MILL

3 MATERIAL SCHEDULE



1 PROPOSED NORTH ELEVATION (FRONT)
SCALE: 1/8" = 1'-0"



2 PROPOSED WEST ELEVATION (RIGHT SIDE)
SCALE: 1/8" = 1'-0"

CUBE SMART

1166 W. NEUPORT CENTER DR. SUITE 311
DEERFIELD BEACH, FLORIDA 33442
PH. (954) 421 - 8848 FAX (954) 421 - 9929
e-mail: krc@krcarchitect.com

KENNETH R. CARLSON - ARCHITECT, P.A.

1166 W. NEUPORT CENTER DR. SUITE 311
DEERFIELD BEACH, FLORIDA 33442
PH. (954) 421 - 8848 FAX (954) 421 - 9929
e-mail: krc@krcarchitect.com

Revisions:

DRAWN BY: DFS
CHECKED BY: KC
DATE: 12/8/15
SCALE: AS NOTED
PROJECT #: 15141
CAD DWG FILE:

KENNETH R. CARLSON
AR/2546

SHEET

OF

A5.0

PAGE

OF



