





Margate Storage
06/17/16

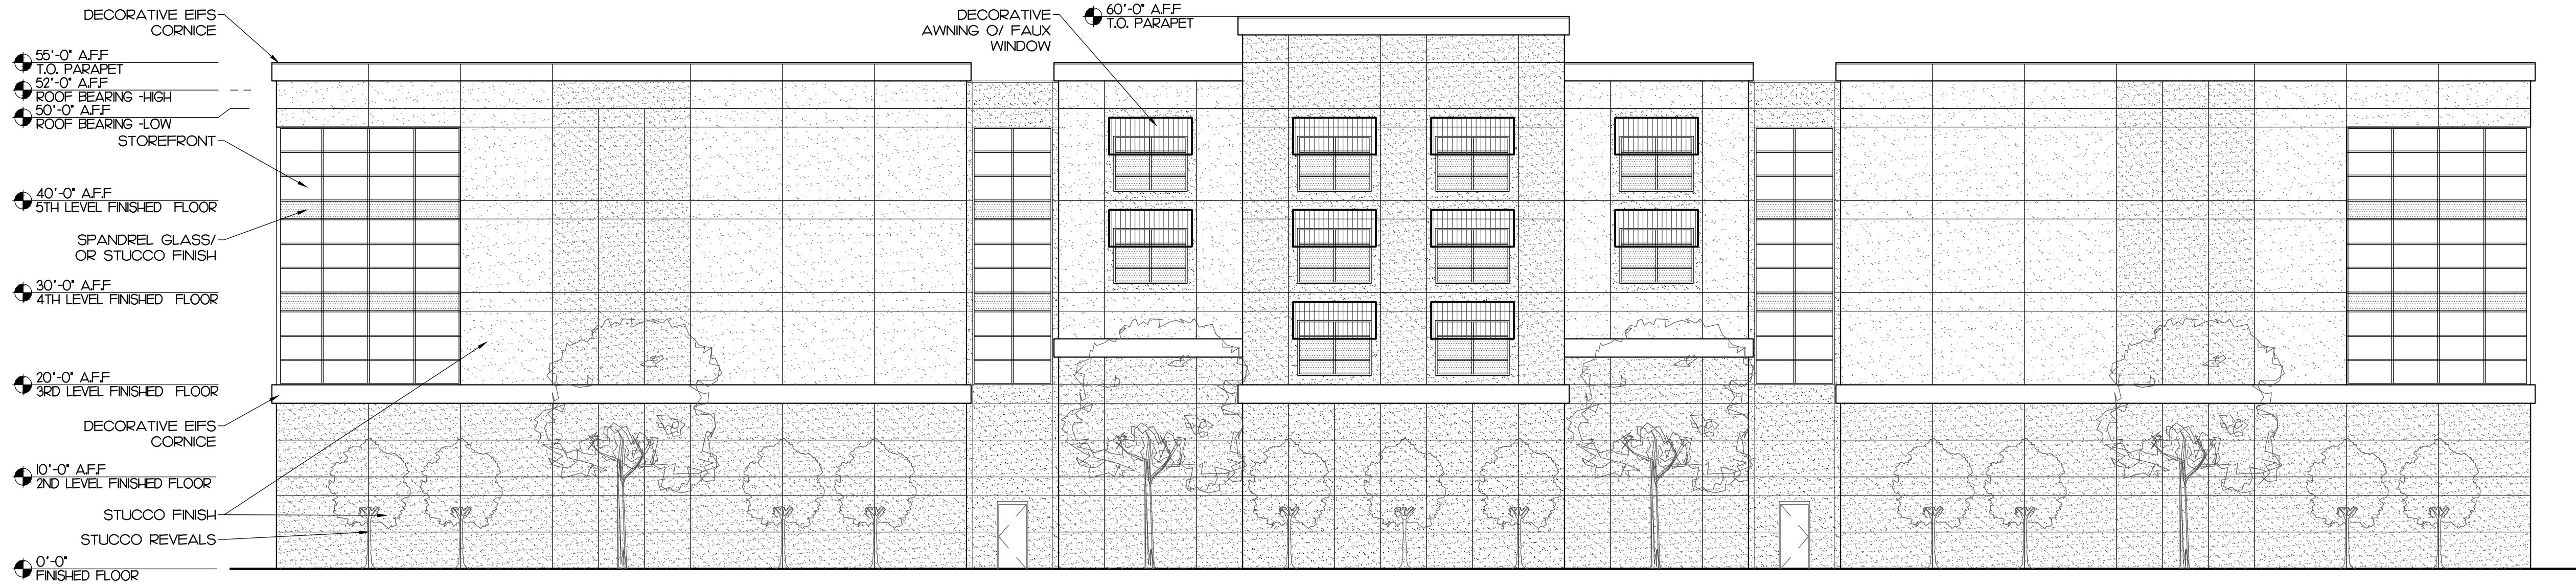


1 WEST ELEVATION (SR 7)

SCALE: 3/32" = 1'-0"

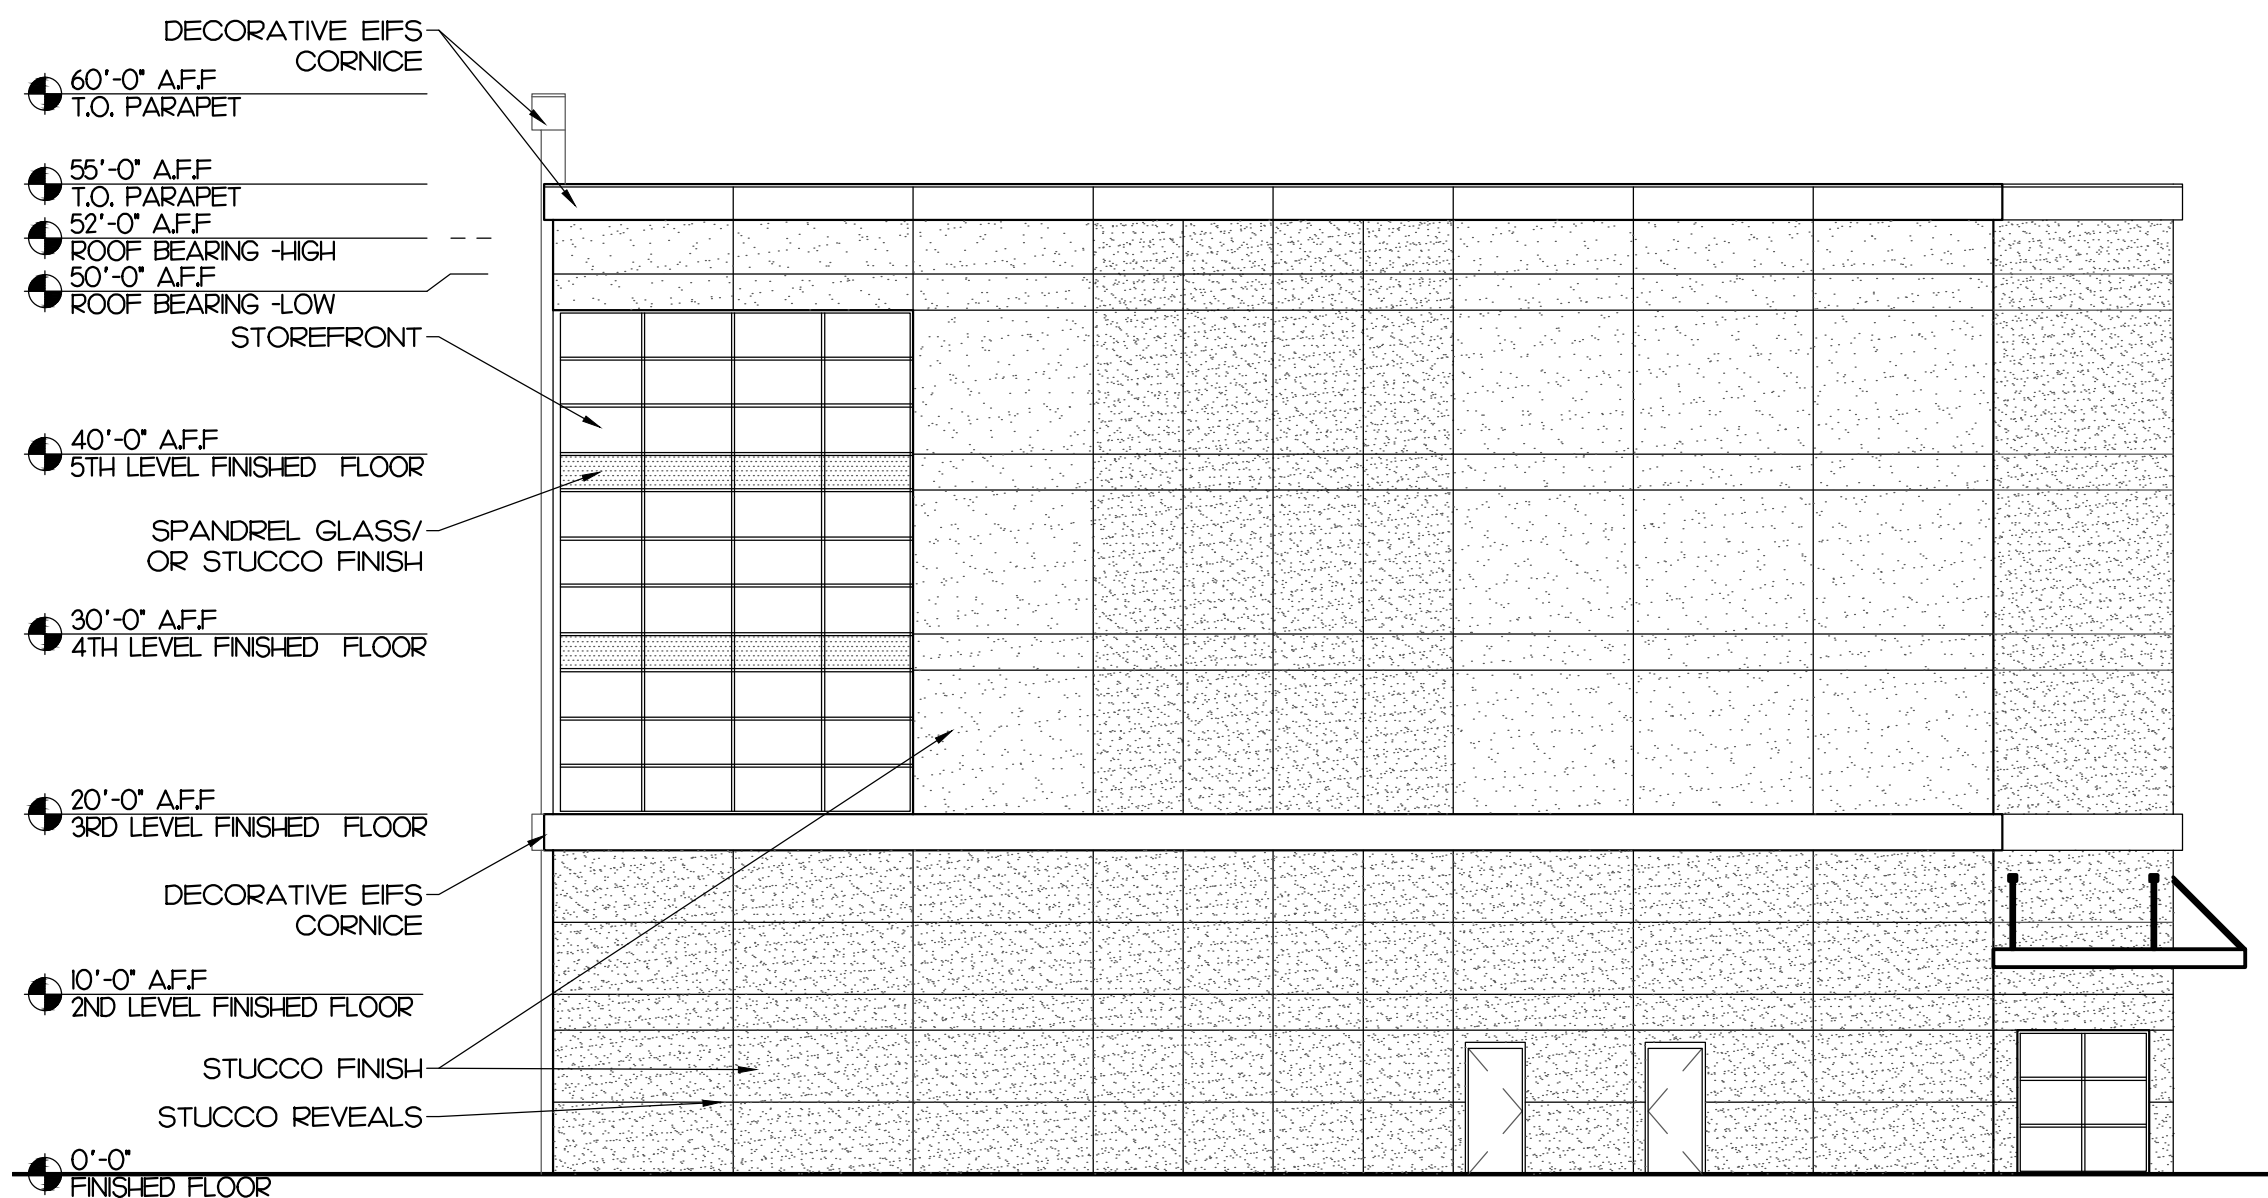


3 SOUTH ELEVATION

SCALE: 3/32" = 1'-0"

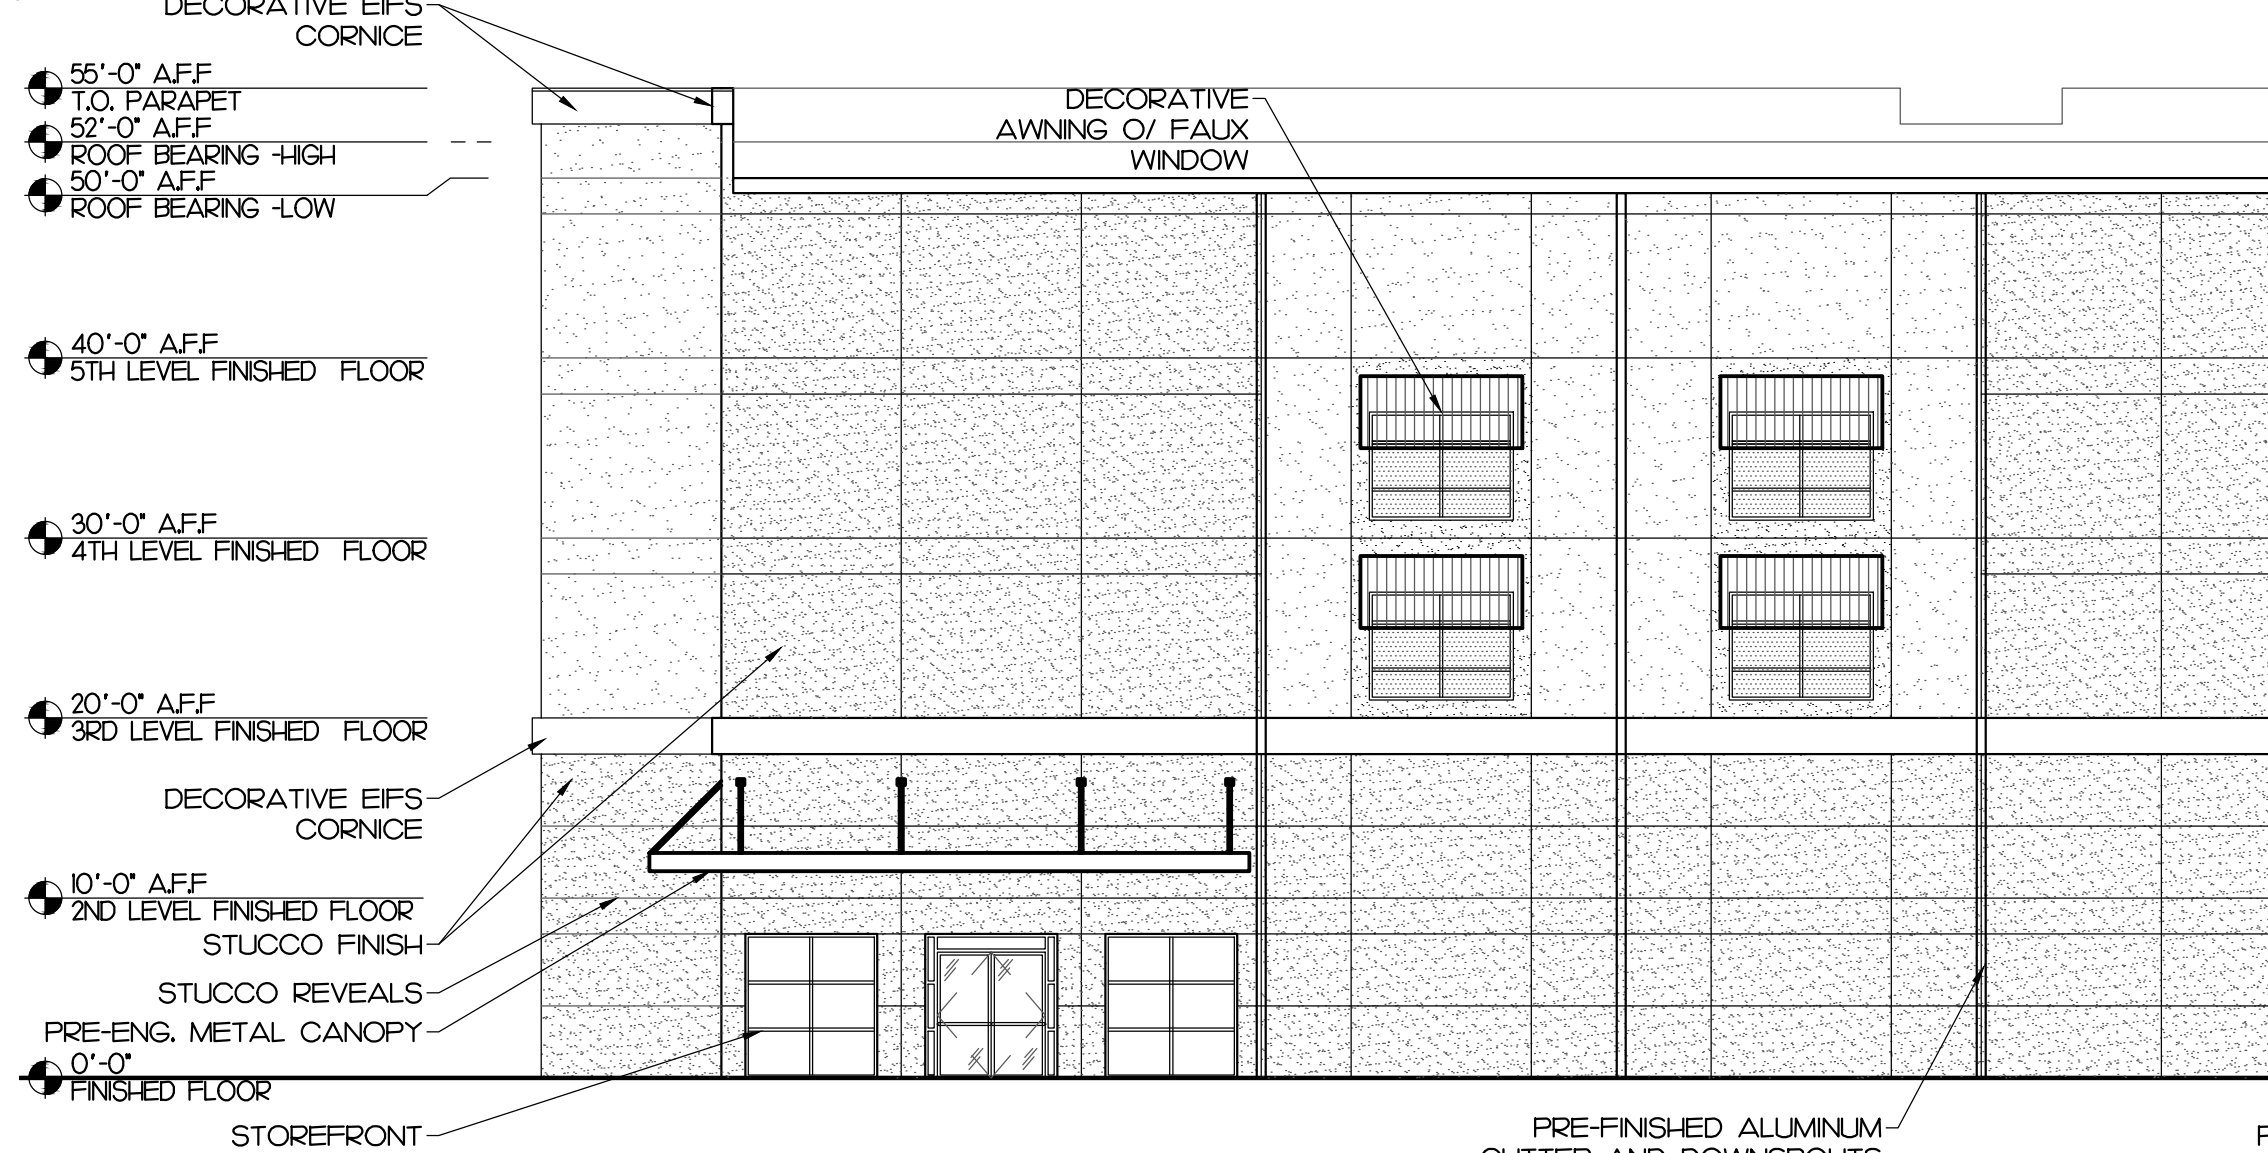

4 NORTH ELEVATION

SCALE: 3/32" = 1'-0"

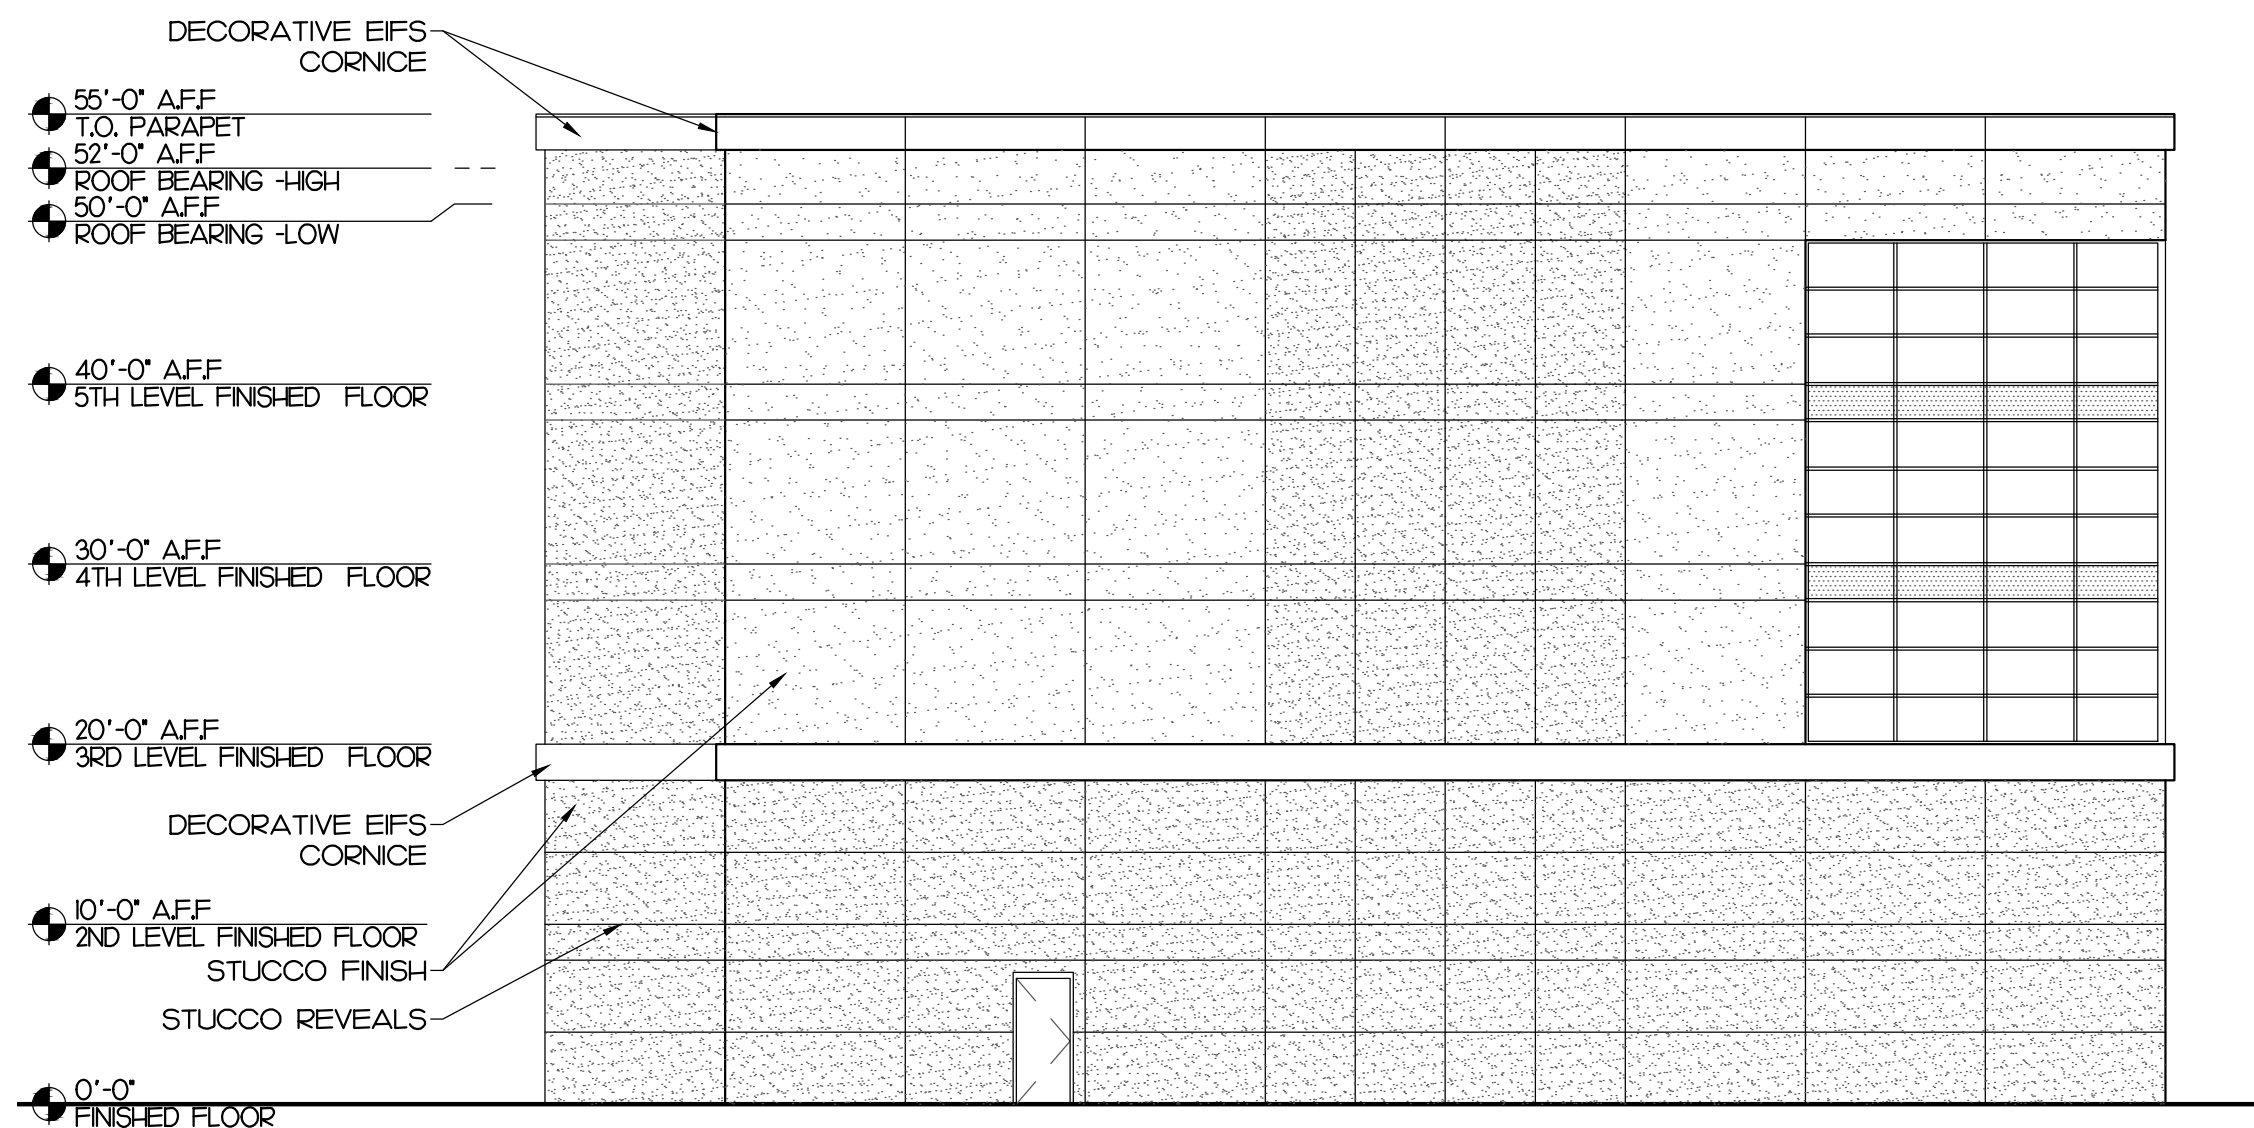

3 NORTH ELEVATION

SCALE: 3/32" = 1'-0"

