


The content of this drawing belongs to Nagy Architecture LLC. Any unauthorized use is prohibited. This document is preliminary and the Architect does NOT guarantee this information for accuracy.

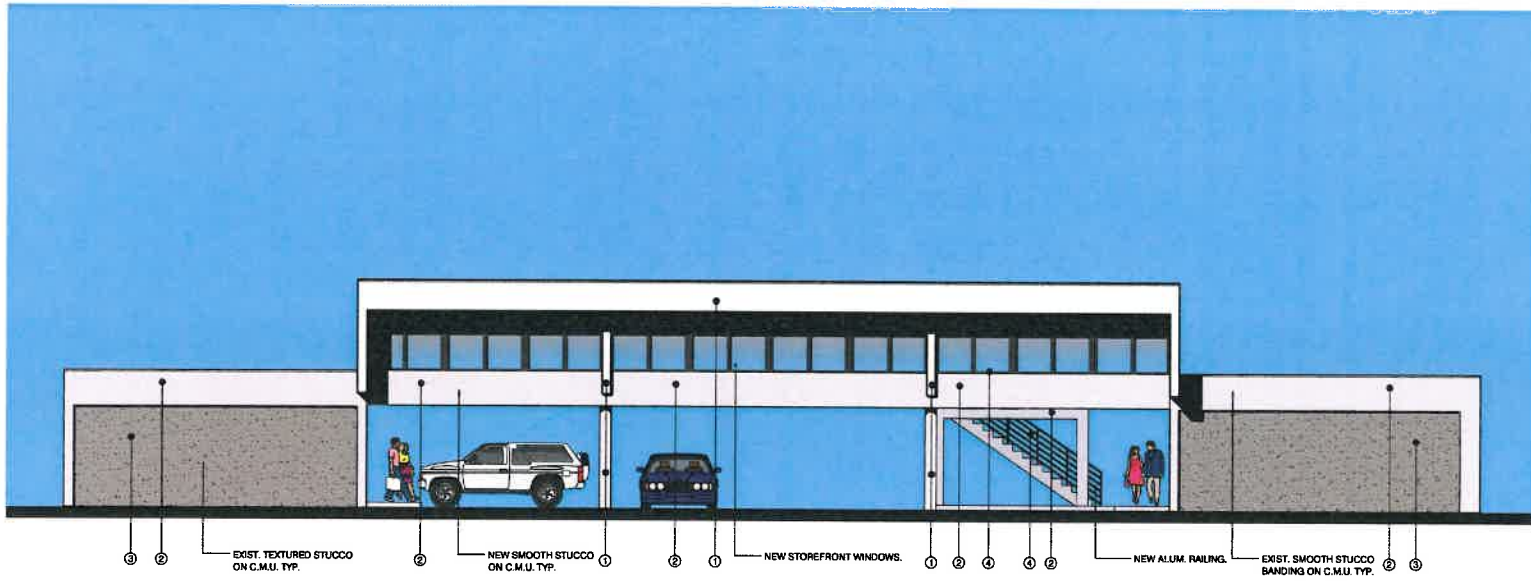

FRONT ELEVATION

SCALE: 3/32" = 1'-0"

PAINT COLOR LEGEND				
MARK #	COLOR NAME	COLOR CODE	PAINT MANUF.	PAINT FINISH
1	SNOWBOUND	7004	S.W.	SATIN
2	REPOSE GRAY	7016	S.W.	SATIN
3	DORMAN GRAY	7017	S.W.	SATIN
4	BRONZE/BLACK	FACTORY APPLIED		POWDER COAT

* COLOR CHANGES ALWAYS OCCUR AT INSIDE CORNERS ONLY.

