


55'-0" AFF
TO PARAPET
52'-0" AFF
ROOF BEARING - HIGH
50'-0" AFF
ROOF BEARING - LOW
40'-0" AFF
5TH LEVEL FINISHED FLOOR
30'-0" AFF
4TH LEVEL FINISHED FLOOR
20'-0" AFF
3RD LEVEL FINISHED FLOOR
10'-0" AFF
2ND LEVEL FINISHED FLOOR
0'-0" AFF
FINISHED FLOOR



1 WEST ELEVATION (SR 7)

SCALE: 3/32" = 1'-0"


60'-0" AFF
TO PARAPET
55'-0" AFF
TO PARAPET
52'-0" AFF
ROOF BEARING - HIGH
50'-0" AFF
ROOF BEARING - LOW
40'-0" AFF
5TH LEVEL FINISHED FLOOR
30'-0" AFF
4TH LEVEL FINISHED FLOOR
20'-0" AFF
3RD LEVEL FINISHED FLOOR
10'-0" AFF
2ND LEVEL FINISHED FLOOR
0'-0" AFF
FINISHED FLOOR

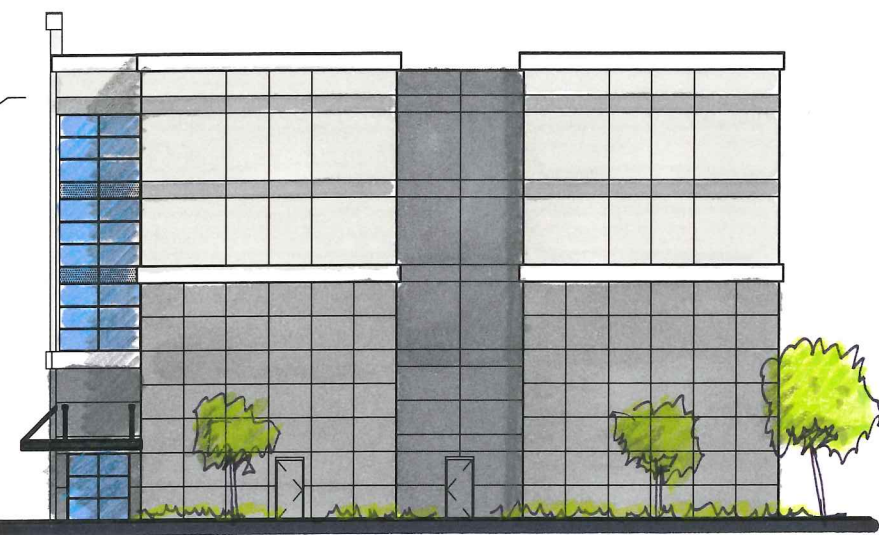

3 SOUTH ELEVATION

SCALE: 3/32" = 1'-0"


55'-0" AFF
TO PARAPET
52'-0" AFF
ROOF BEARING - HIGH
50'-0" AFF
ROOF BEARING - LOW
40'-0" AFF
5TH LEVEL FINISHED FLOOR
30'-0" AFF
4TH LEVEL FINISHED FLOOR
20'-0" AFF
3RD LEVEL FINISHED FLOOR
10'-0" AFF
2ND LEVEL FINISHED FLOOR
0'-0" AFF
FINISHED FLOOR

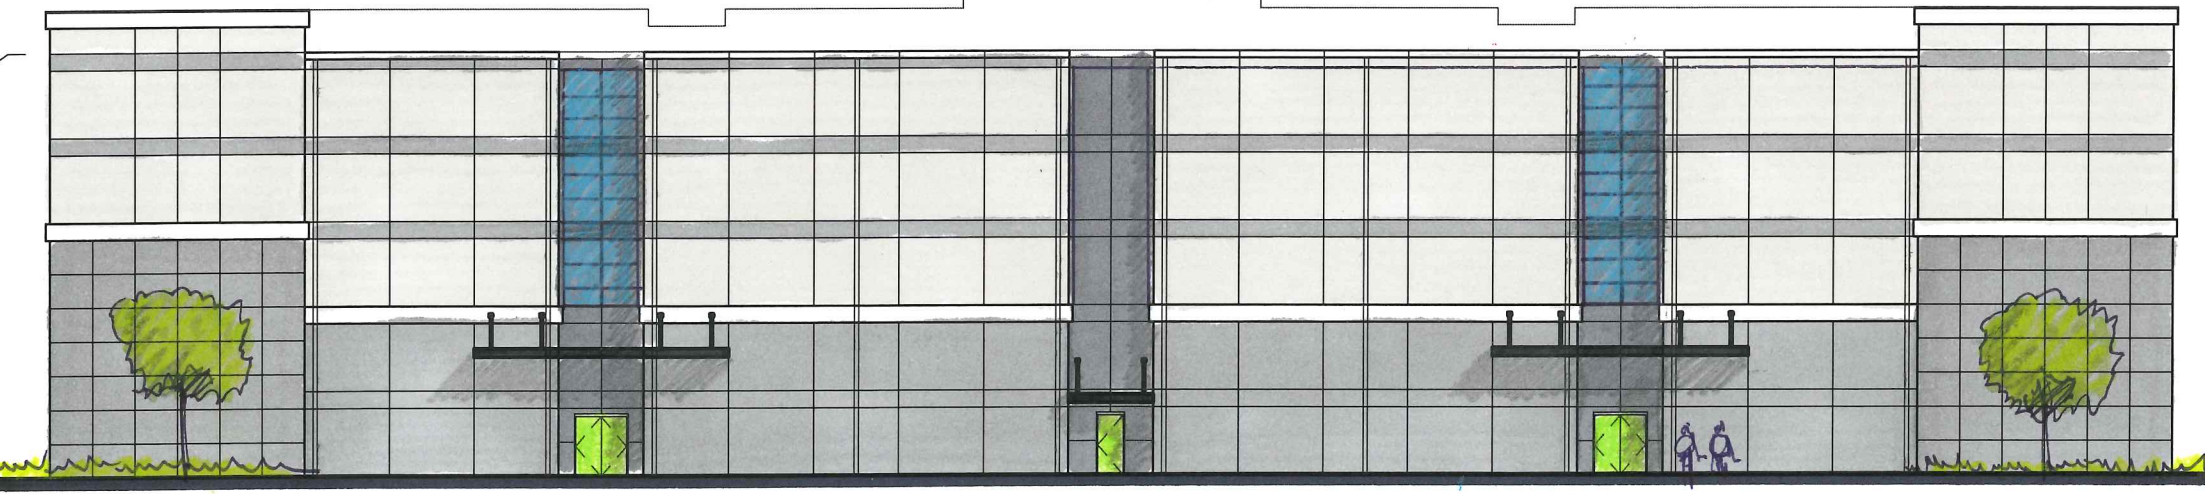

4 NORTH ELEVATION

SCALE: 3/32" = 1'-0"

55'-0" AFF
TO PARAPET
52'-0" AFF
ROOF BEARING - HIGH
50'-0" AFF
ROOF BEARING - LOW
40'-0" AFF
5TH LEVEL FINISHED FLOOR
30'-0" AFF
4TH LEVEL FINISHED FLOOR
20'-0" AFF
3RD LEVEL FINISHED FLOOR
10'-0" AFF
2ND LEVEL FINISHED FLOOR
0'-0" AFF
FINISHED FLOOR

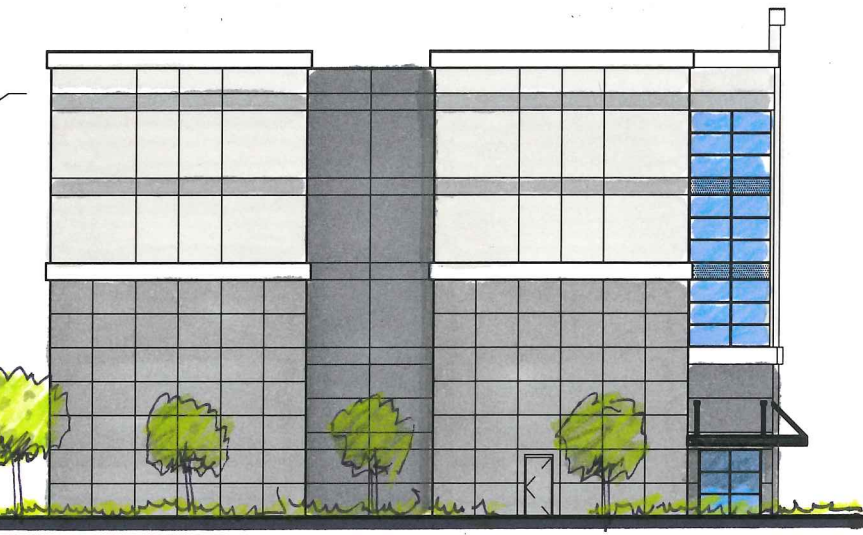

3 NORTH ELEVATION

SCALE: 3/32" = 1'-0"




1 WEST ELEVATION (SR 7)

SCALE: 3/32" = 1'-0"




3 SOUTH ELEVATION

SCALE: 3/32" = 1'-0"

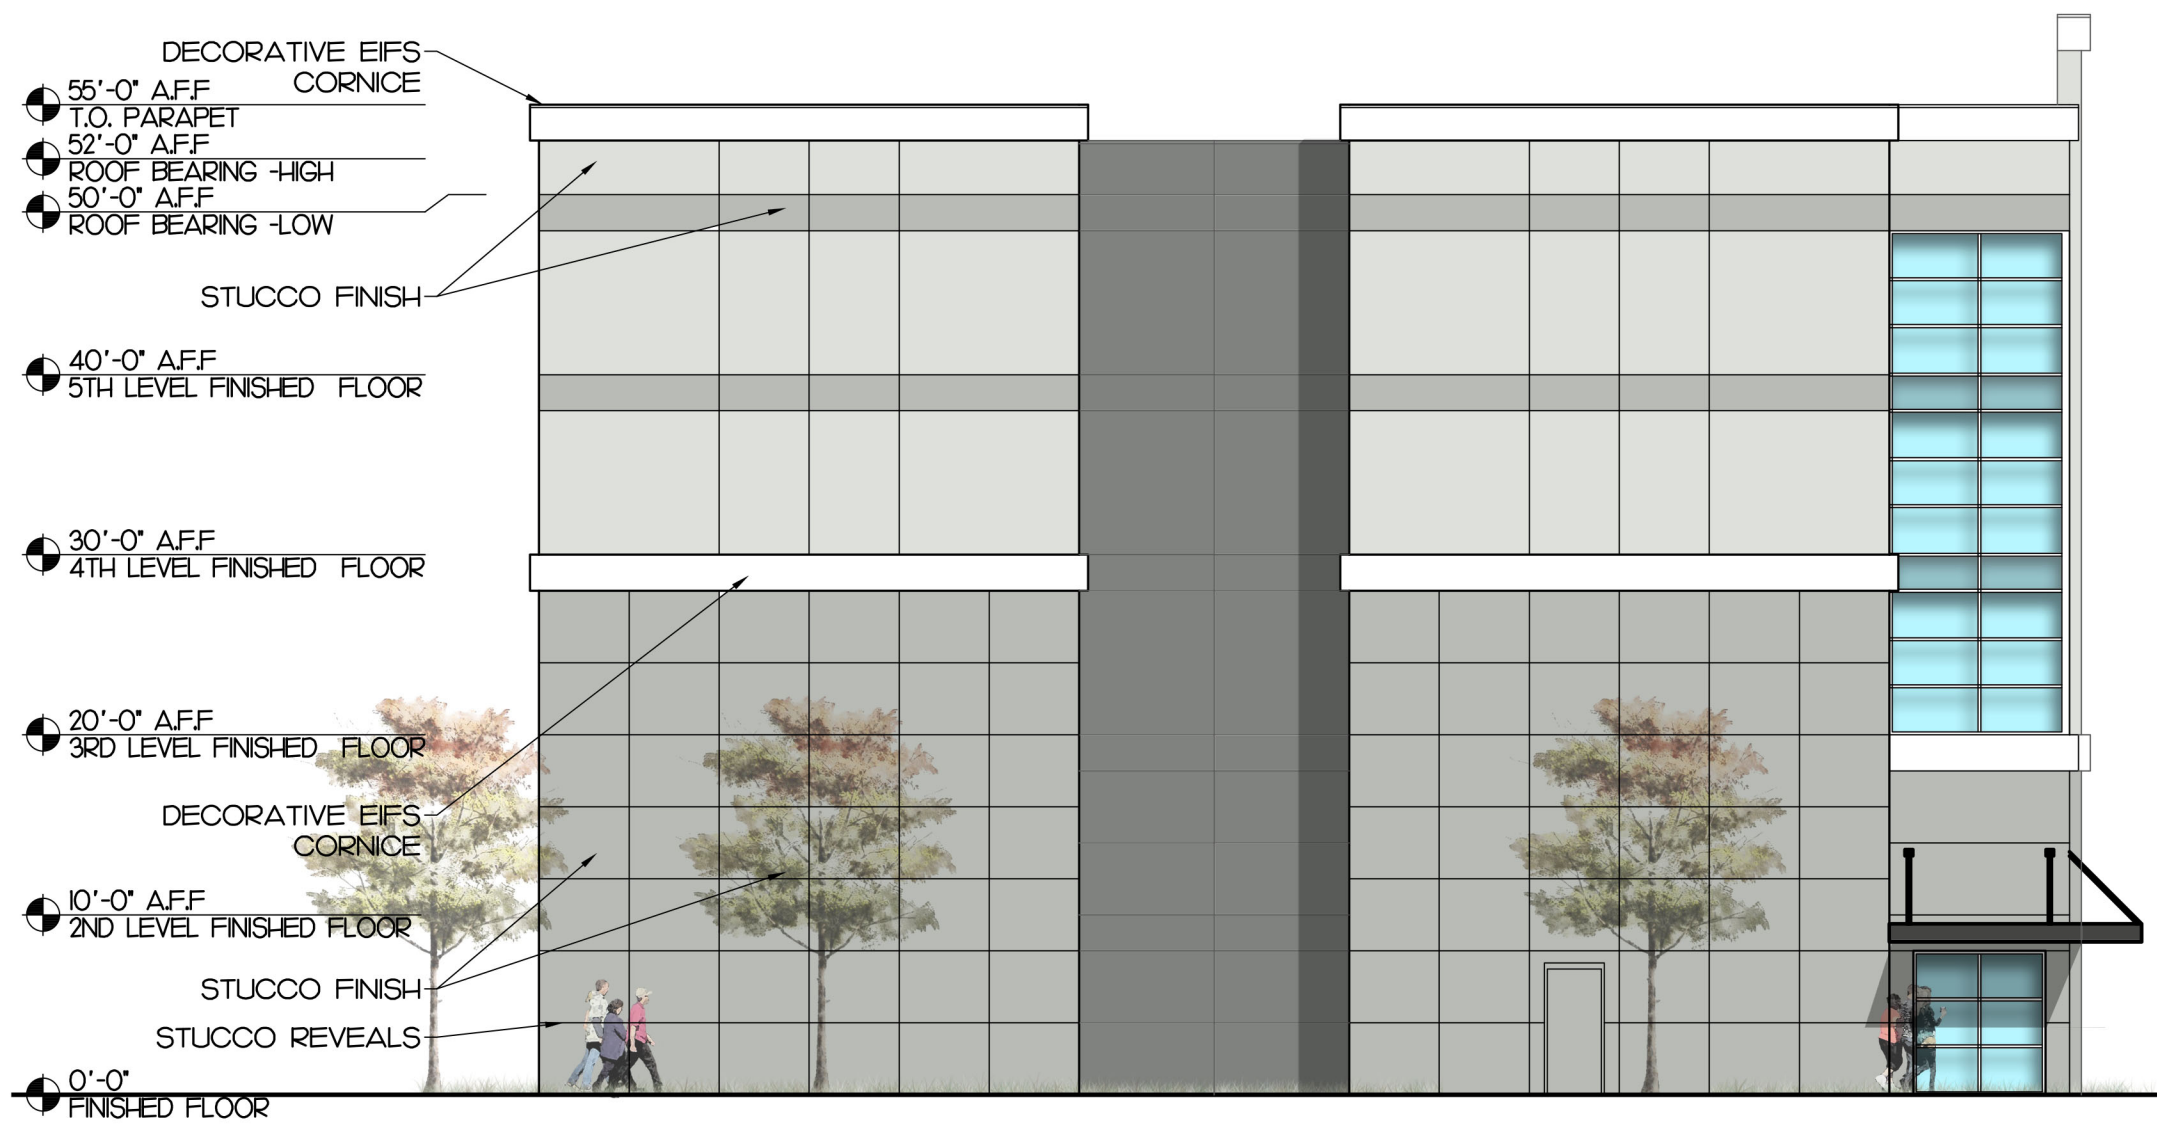


3 NORTH ELEVATION

SCALE: 3/32" = 1'-0"

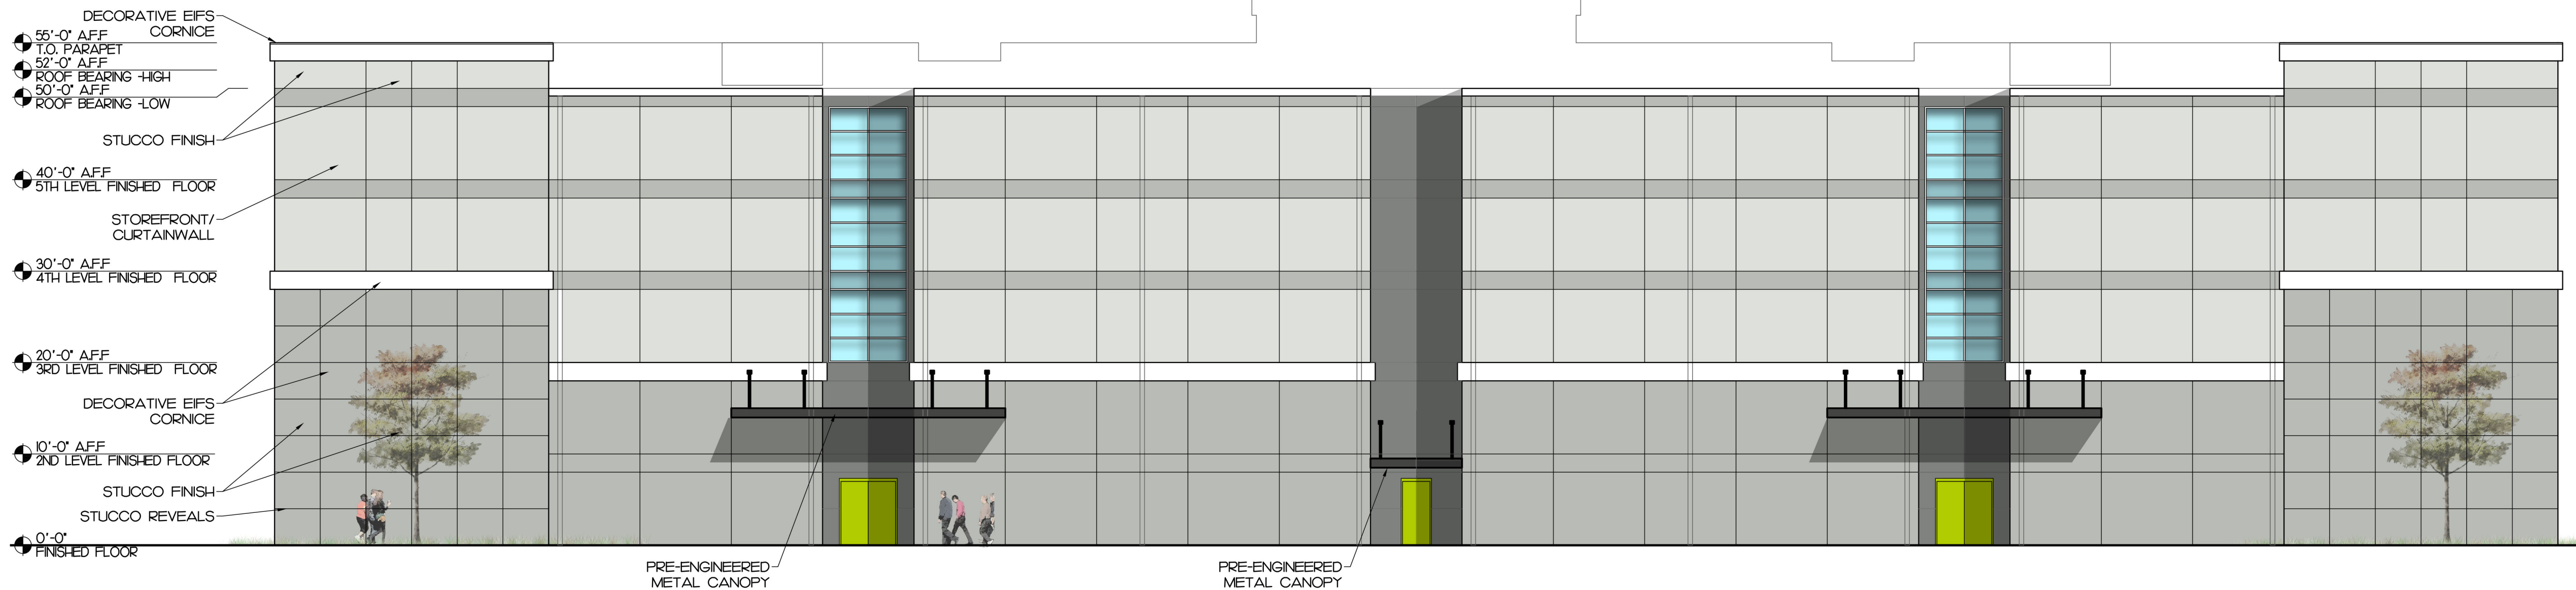

4 NORTH ELEVATION

SCALE: 3/32" = 1'-0"

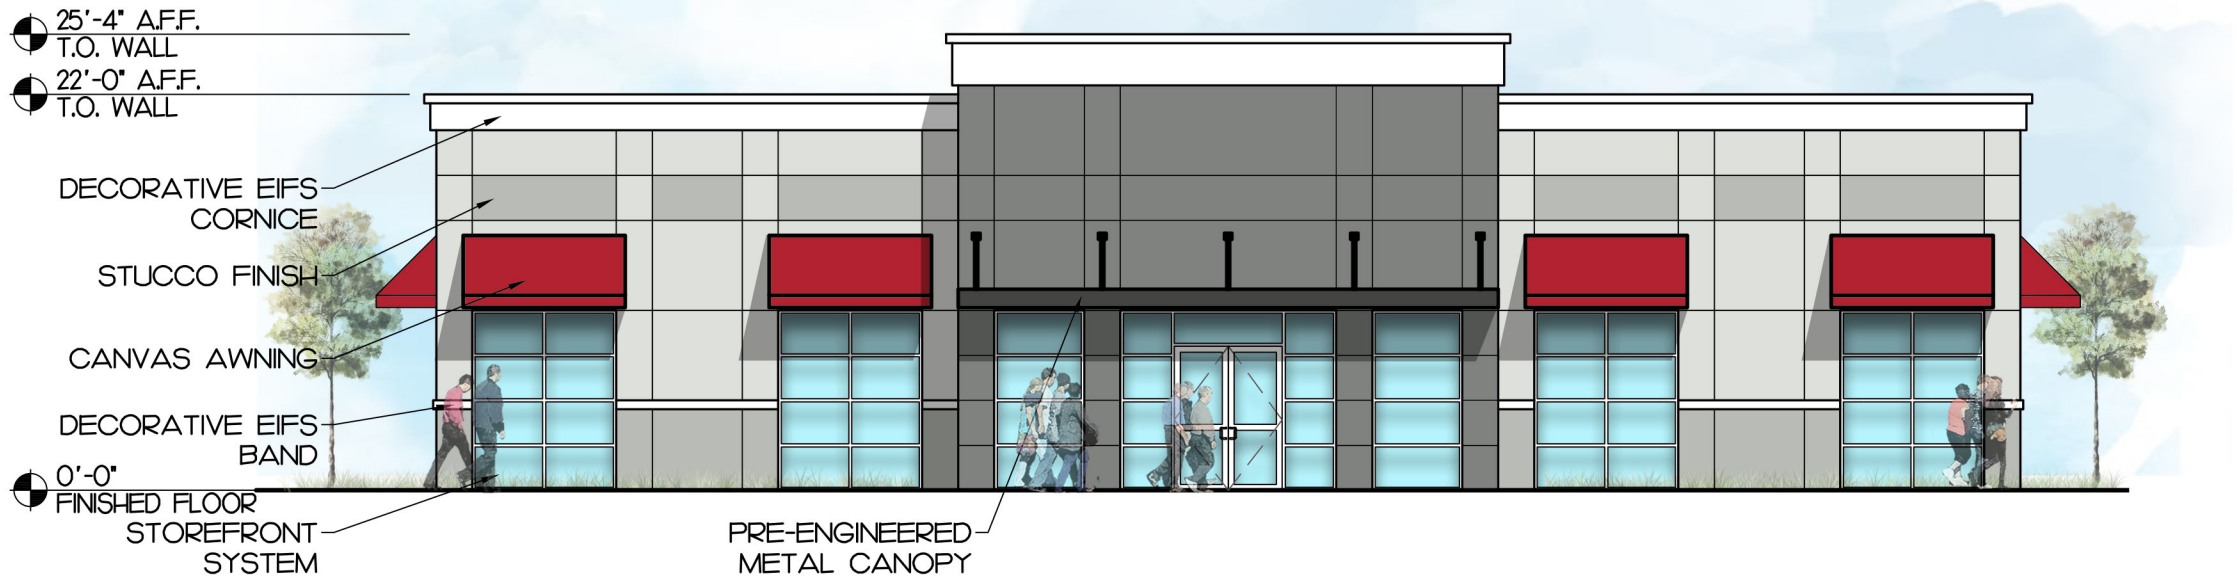

Project Description:
MARGATE - RETAIL BLDG
S.R. 7 & SW 8TH COURT
MARGATE, FL

REVISIONS:

DATE: 09/20/16
PROJECT No.: 16029
DRAWN : AR
CHECKED: D. FARMER

SHEET:

A2.01

EXTERIOR
ELEVATIONS -RETAIL


PRELIMINARY

WEST ELEVATION (SR 7)


SCALE: 3/32" = 1'-0"




I FLOOR PLAN - FIRST LEVEL
SCALE: 3/32" = 1'-0"
NORTH

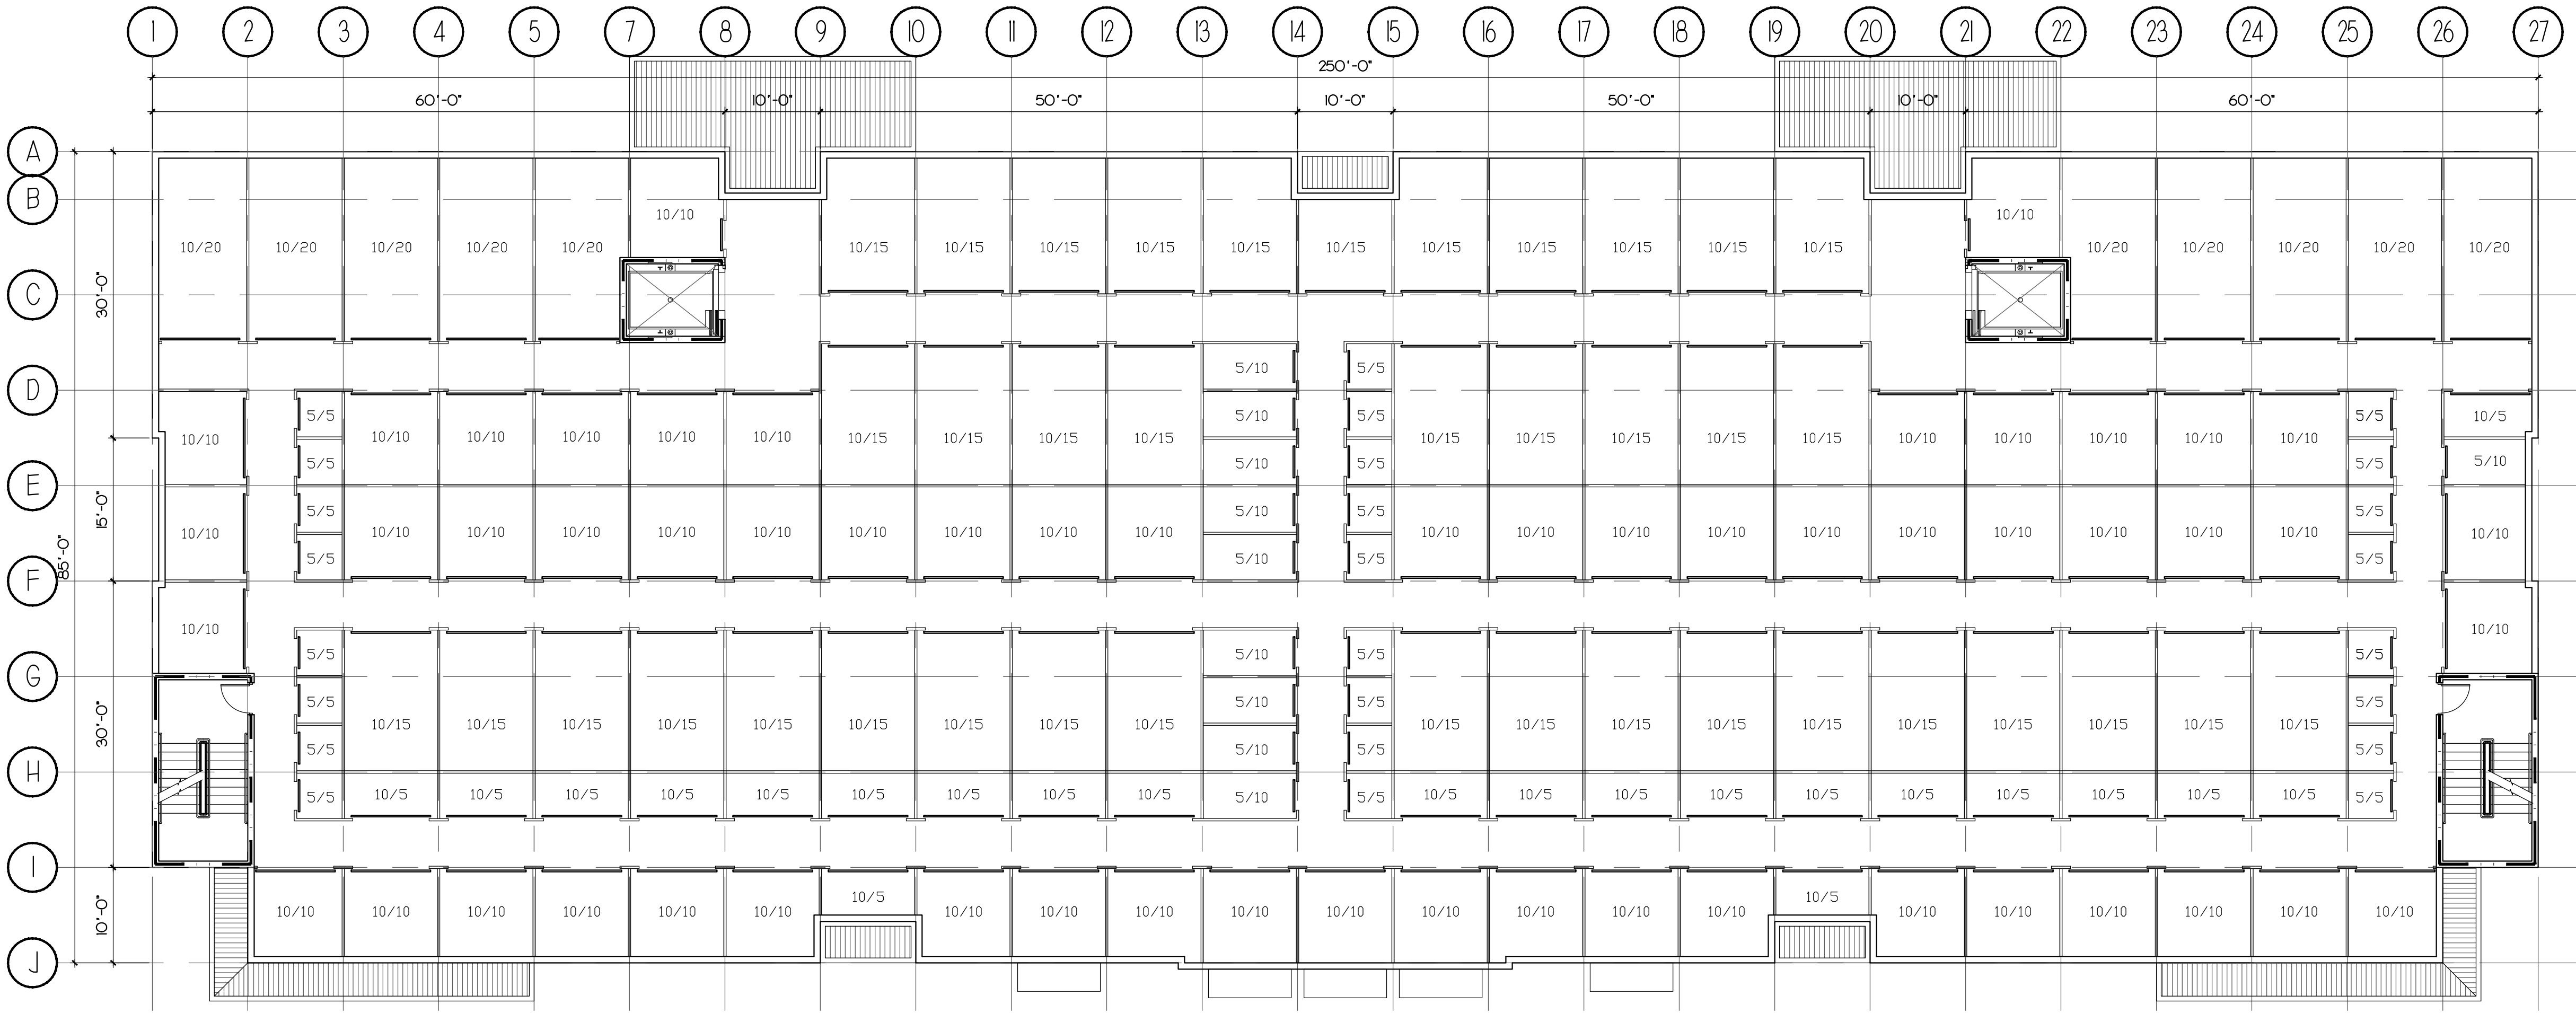


I FLOOR PLAN - SECOND LEVEL
SCALE: 3/32" = 1'-0"
NORTH

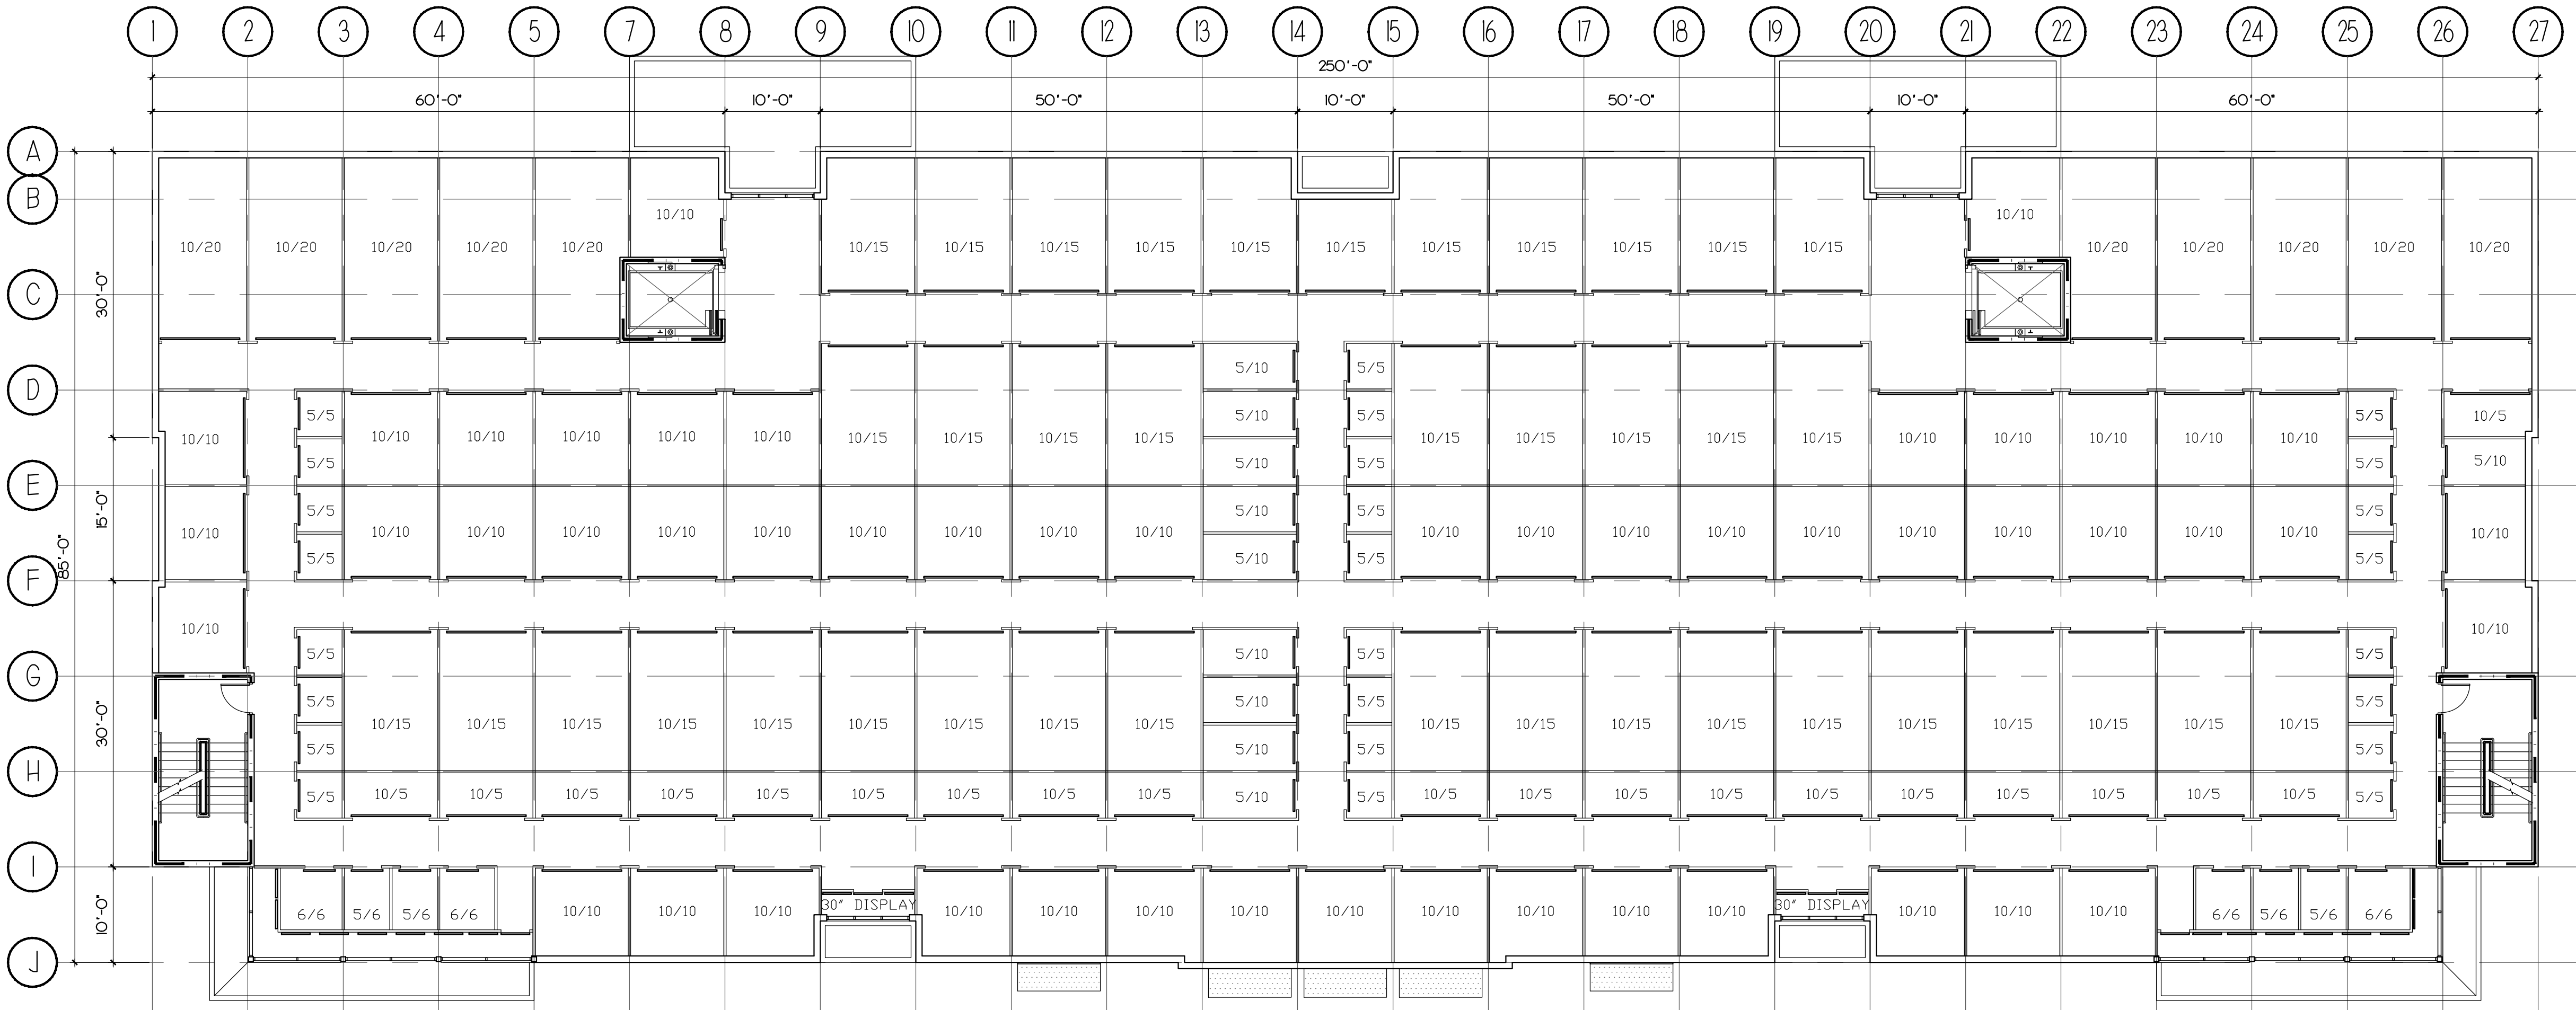


I FLOOR PLAN - THIRD LEVEL
SCALE: 3/32" = 1'-0"
NORTH

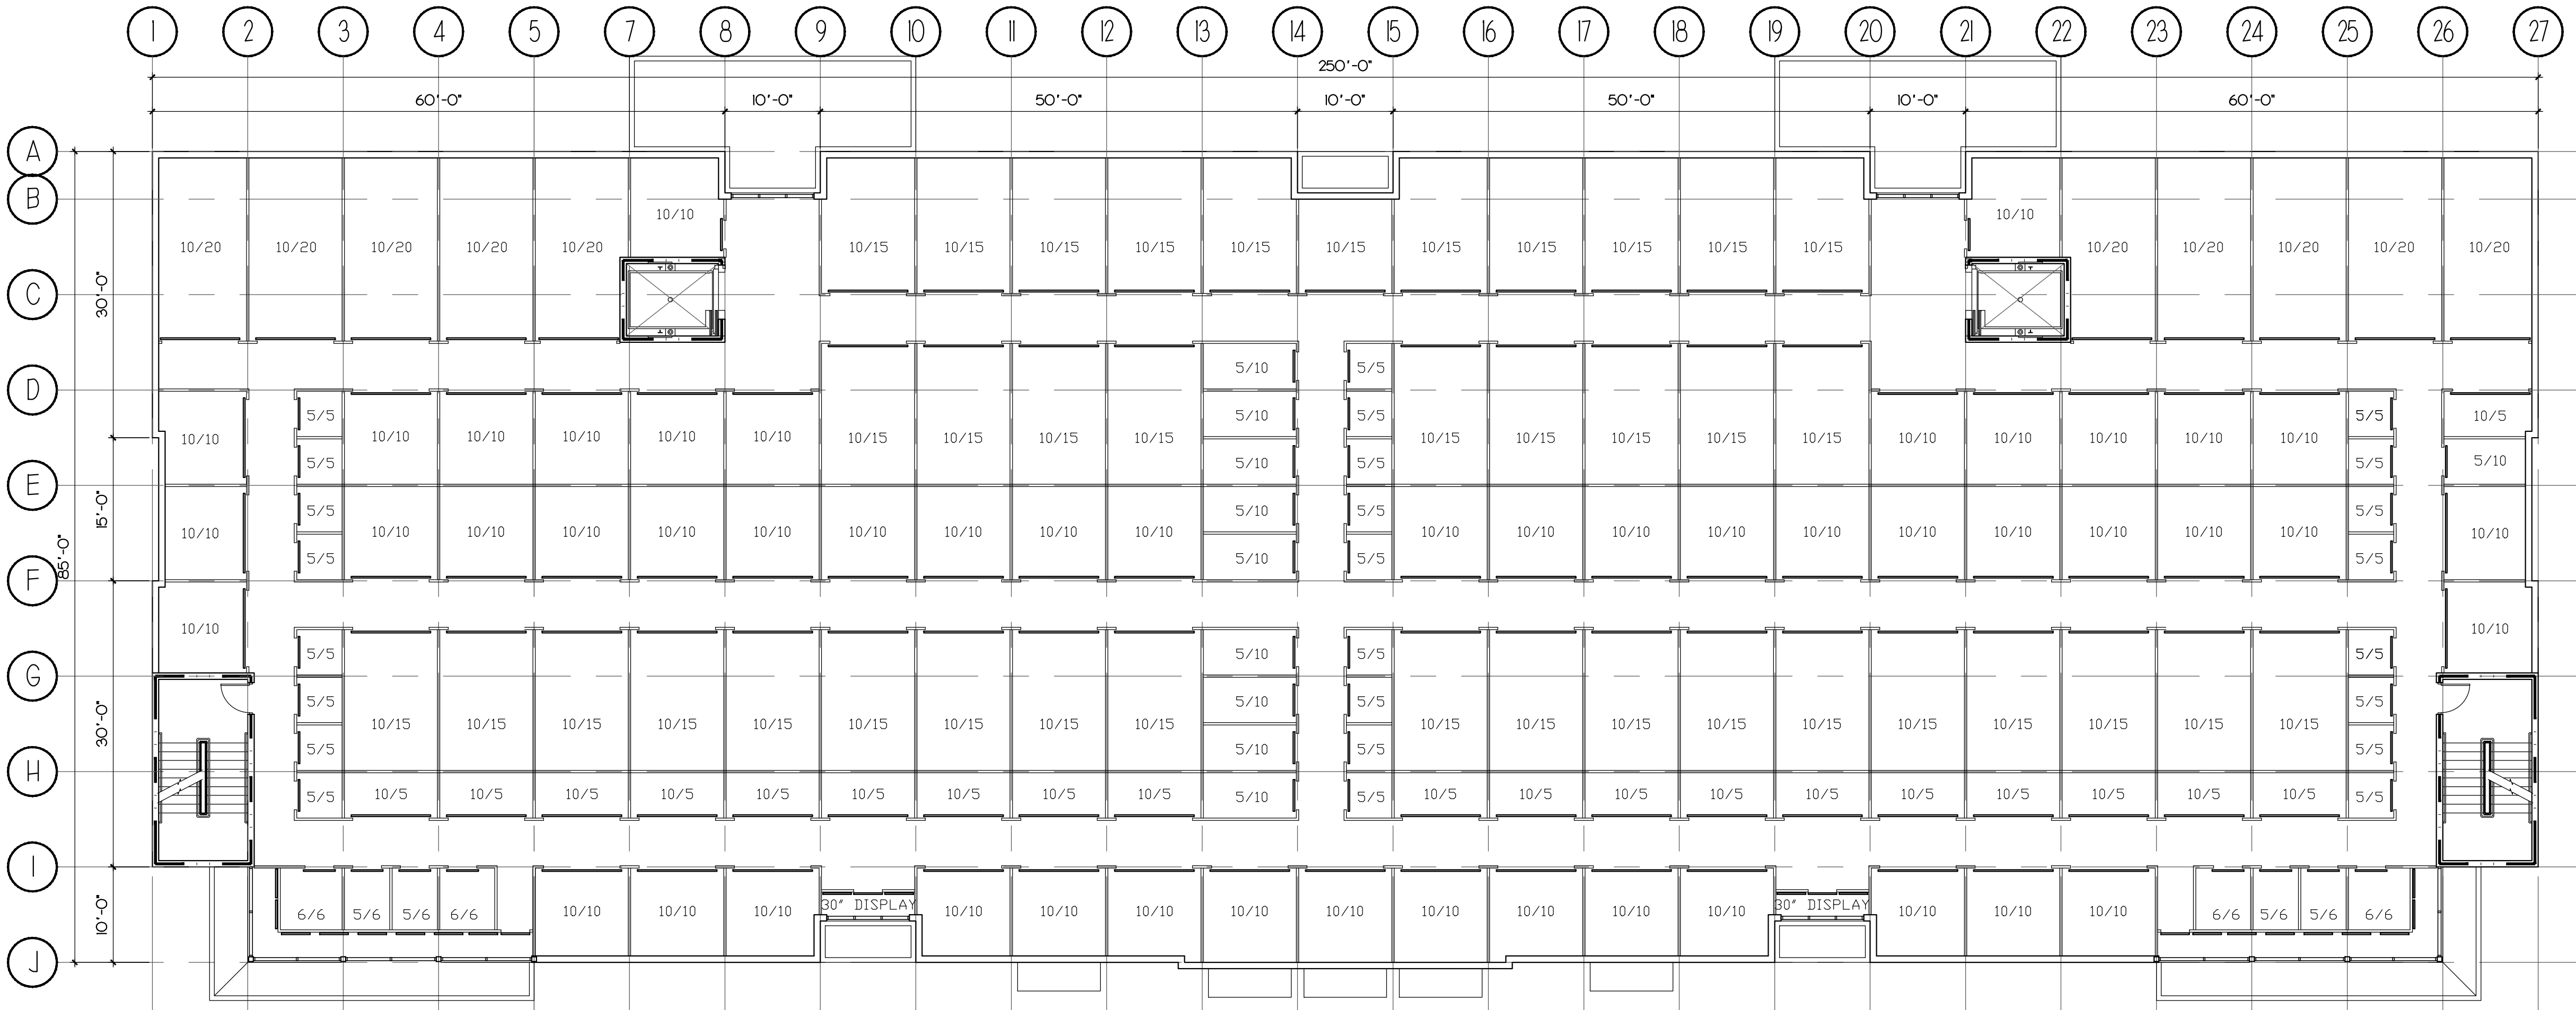


I FLOOR PLAN - FOURTH LEVEL
SCALE: 3/32" = 1'-0"
NORTH

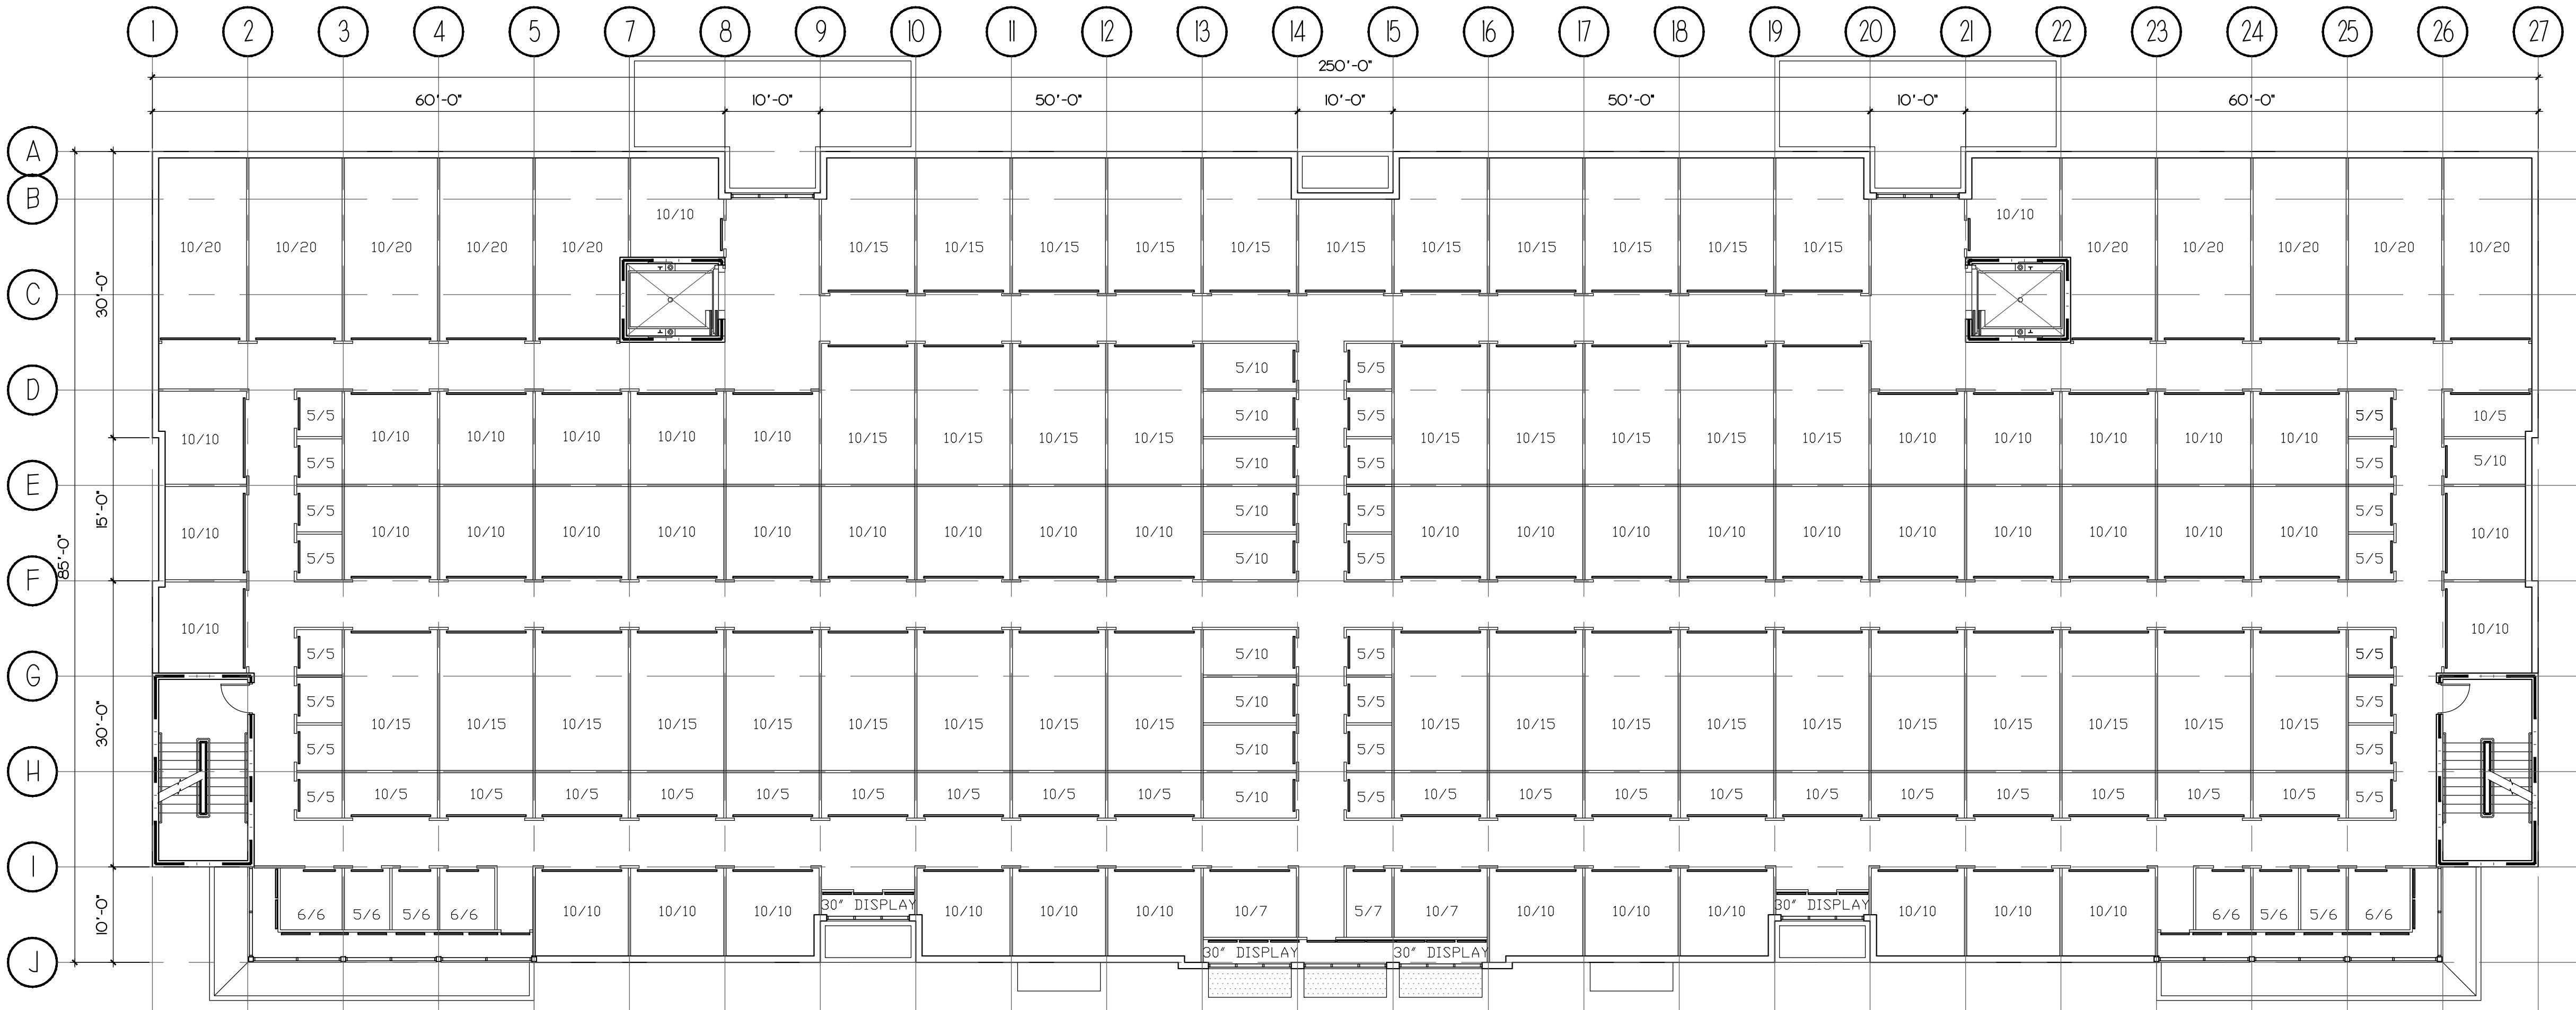

I FLOOR PLAN - FIFTH LEVEL
SCALE: 3/32" = 1'-0"
NORTH

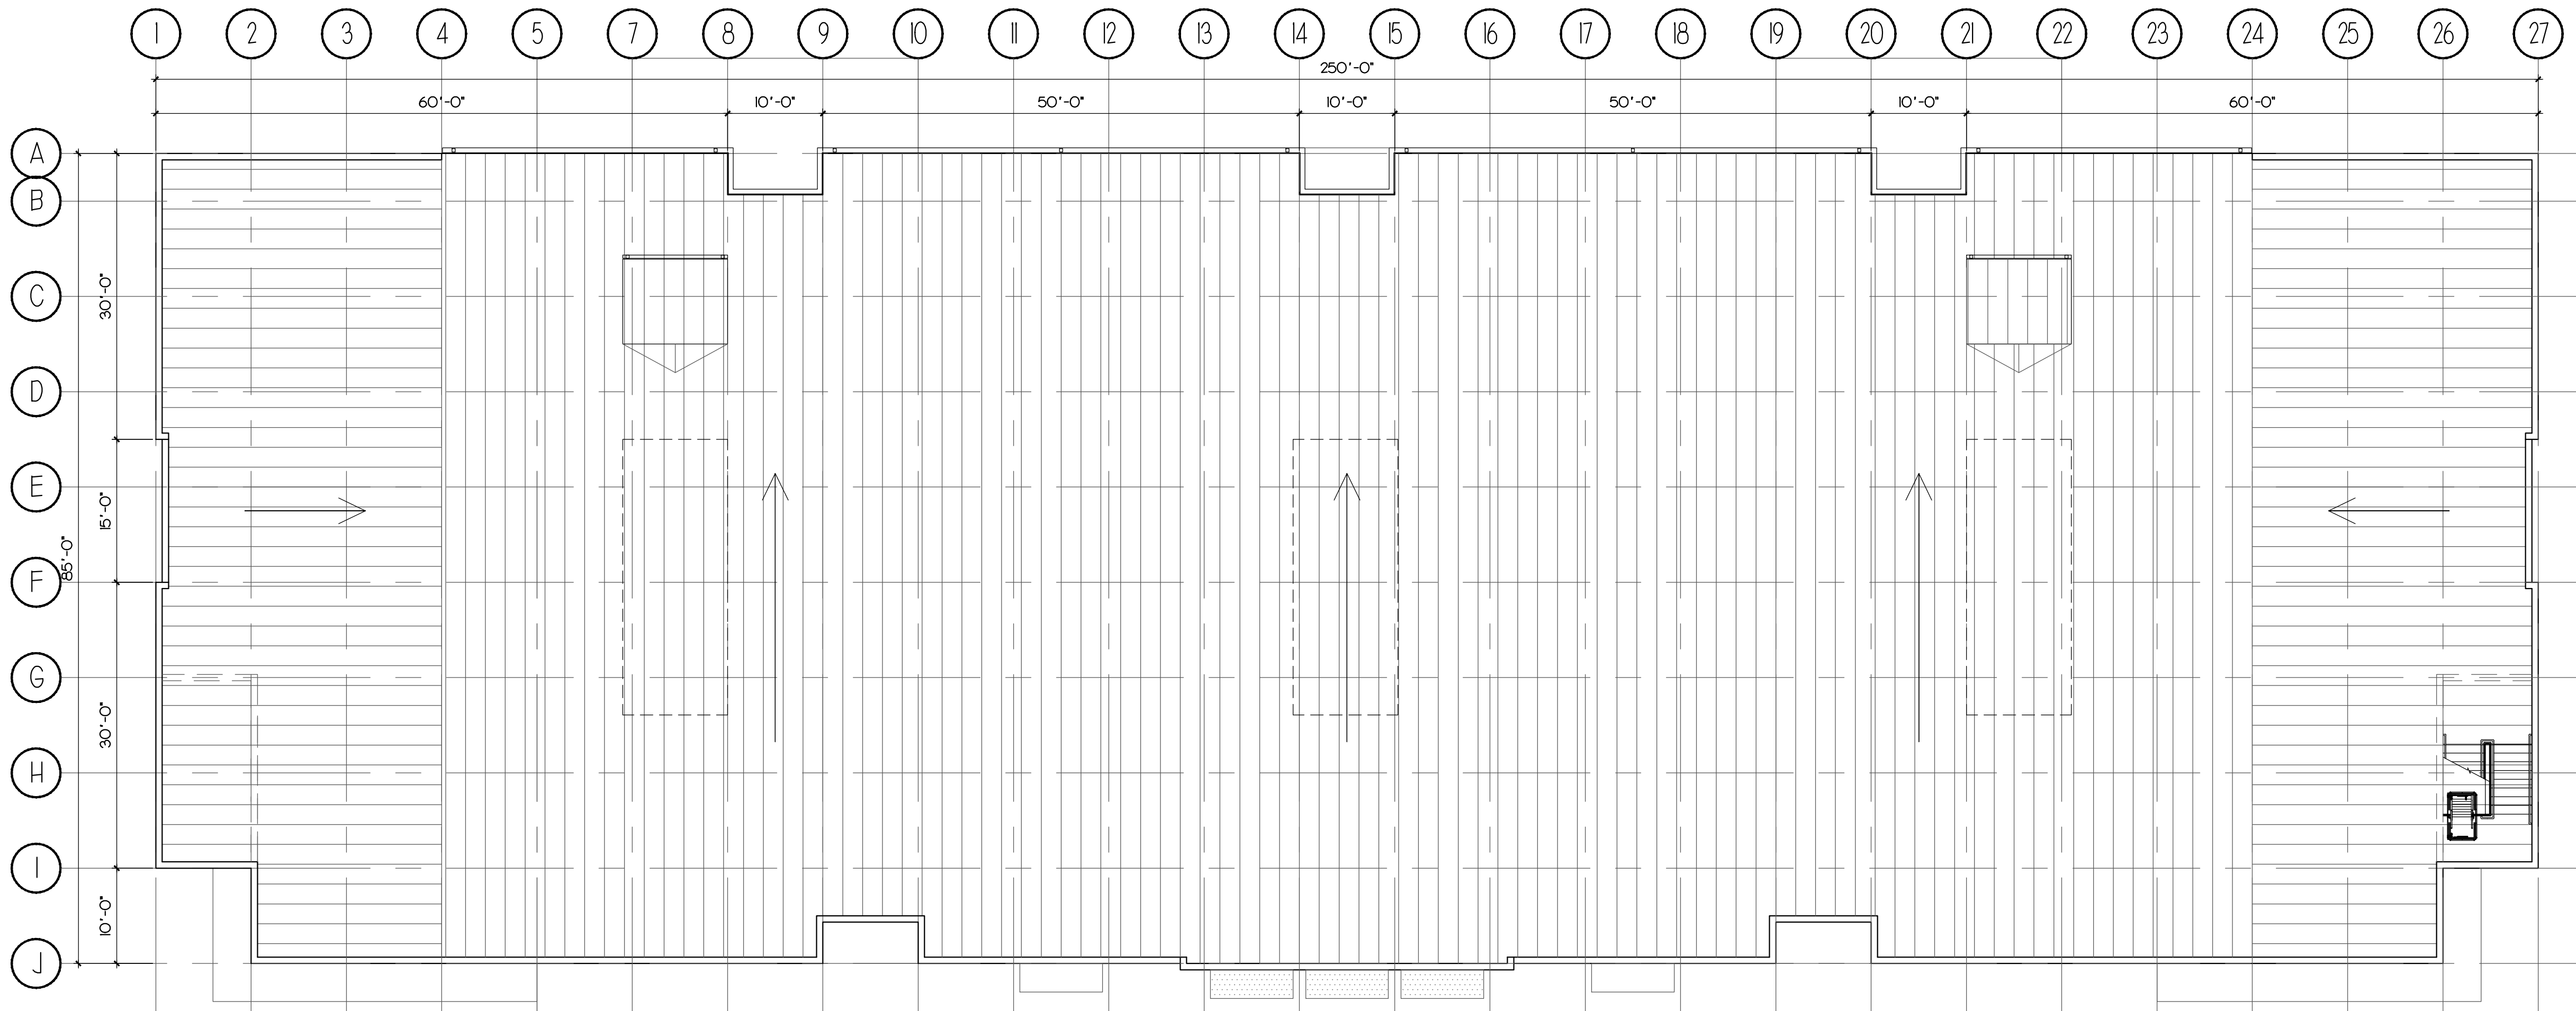


I ROOF PLAN
SCALE: 3/32" = 1'-0"
NORTH

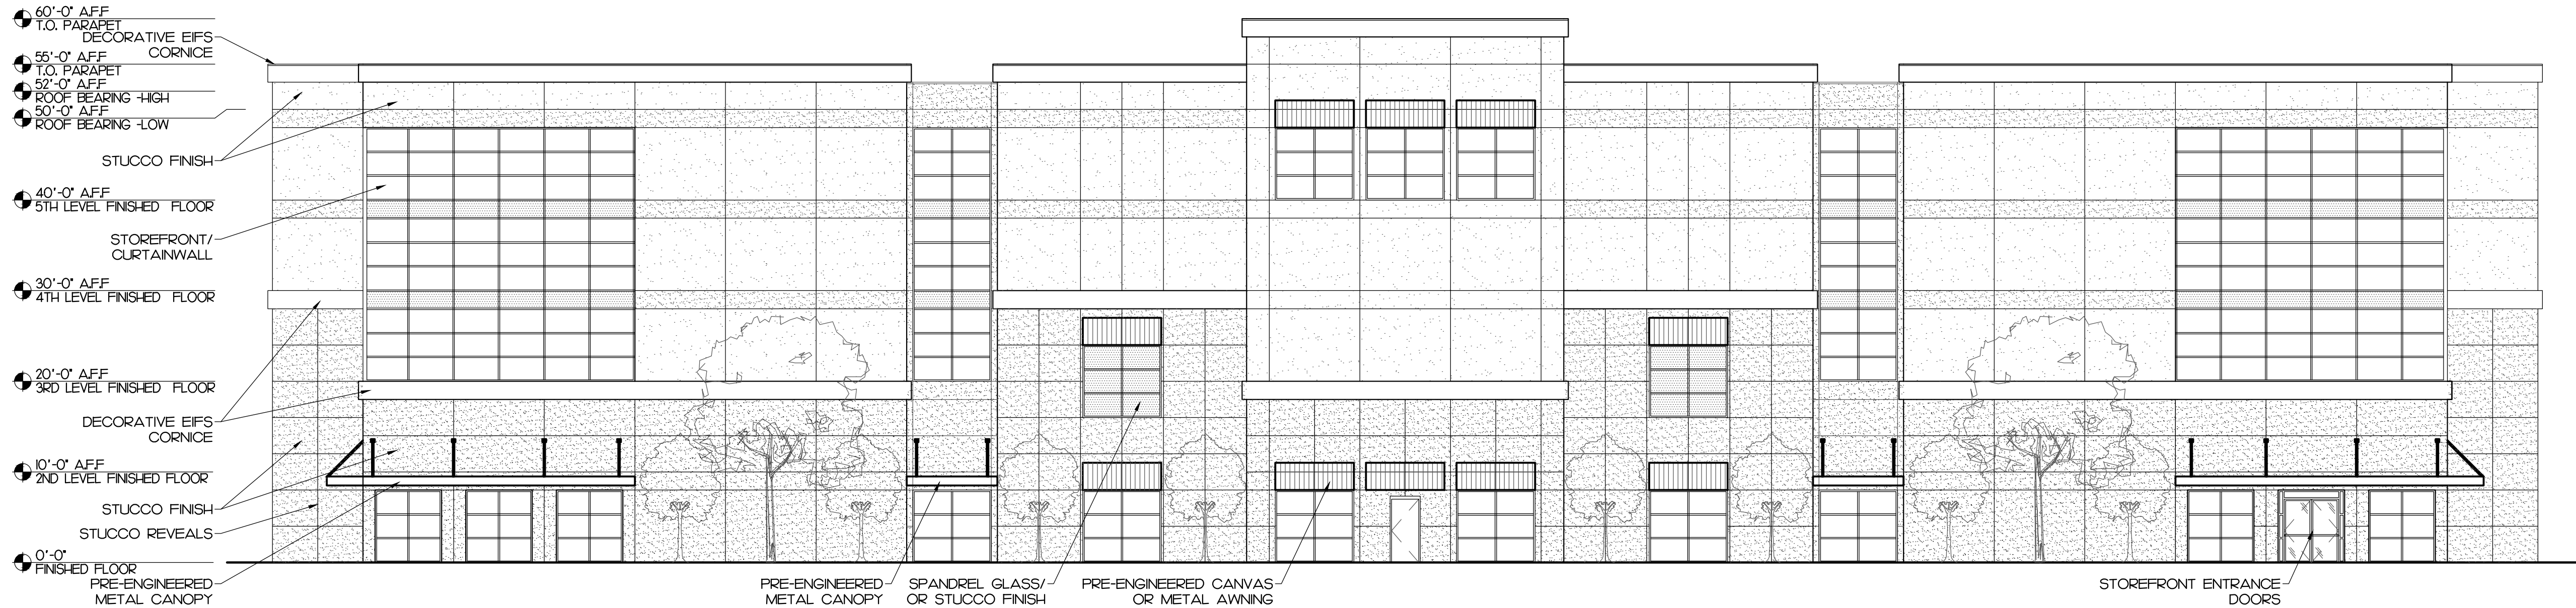


1 WEST ELEVATION (SR 7)

SCALE: 3/32" = 1'-0"

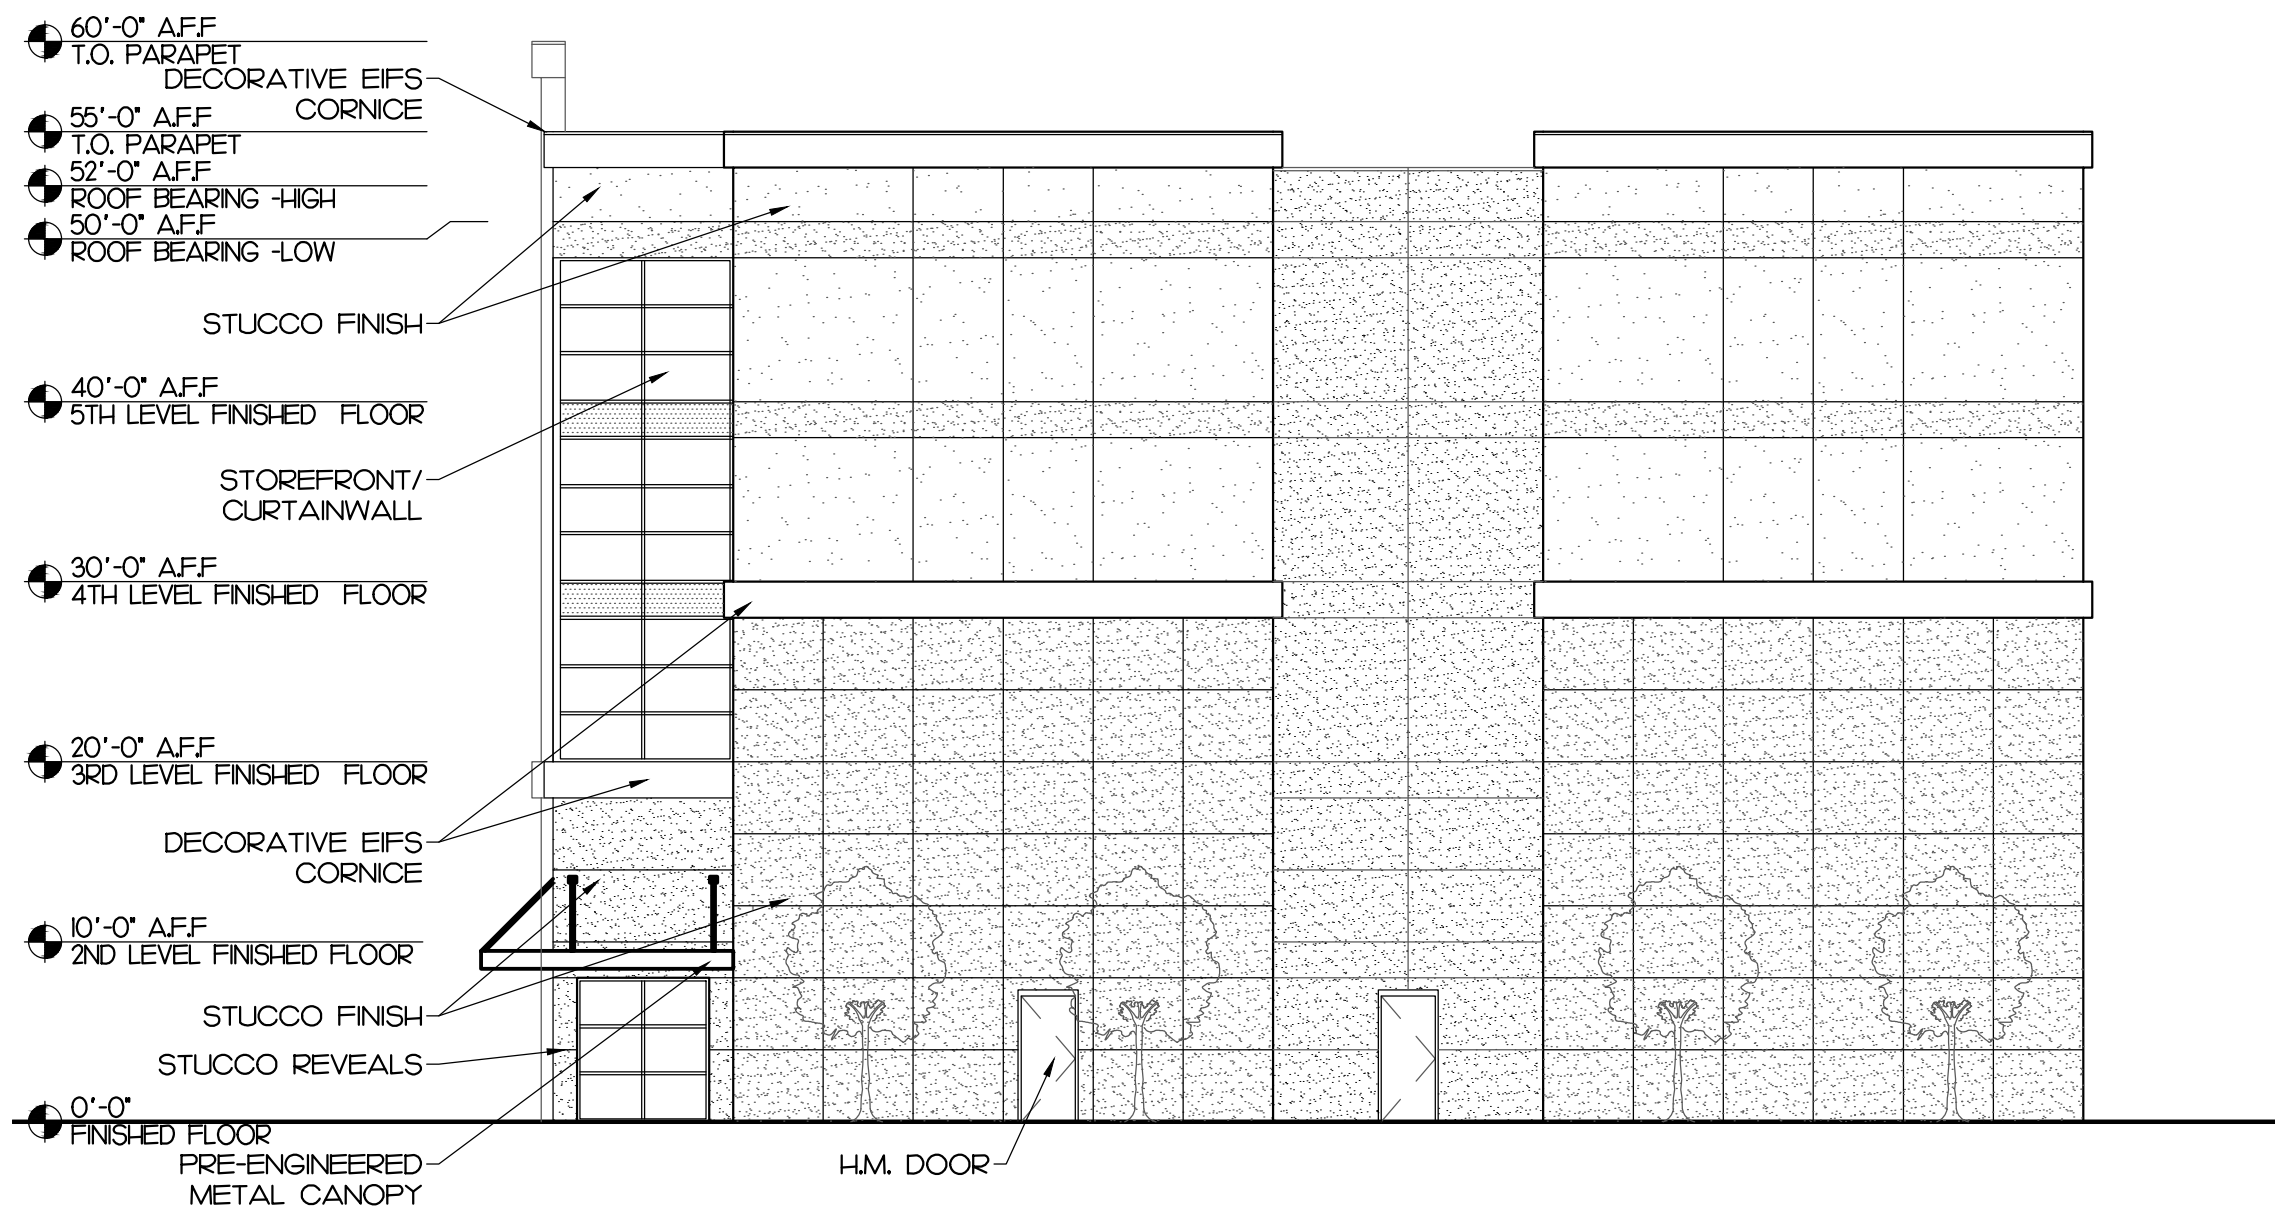


3 SOUTH ELEVATION

SCALE: 3/32" = 1'-0"

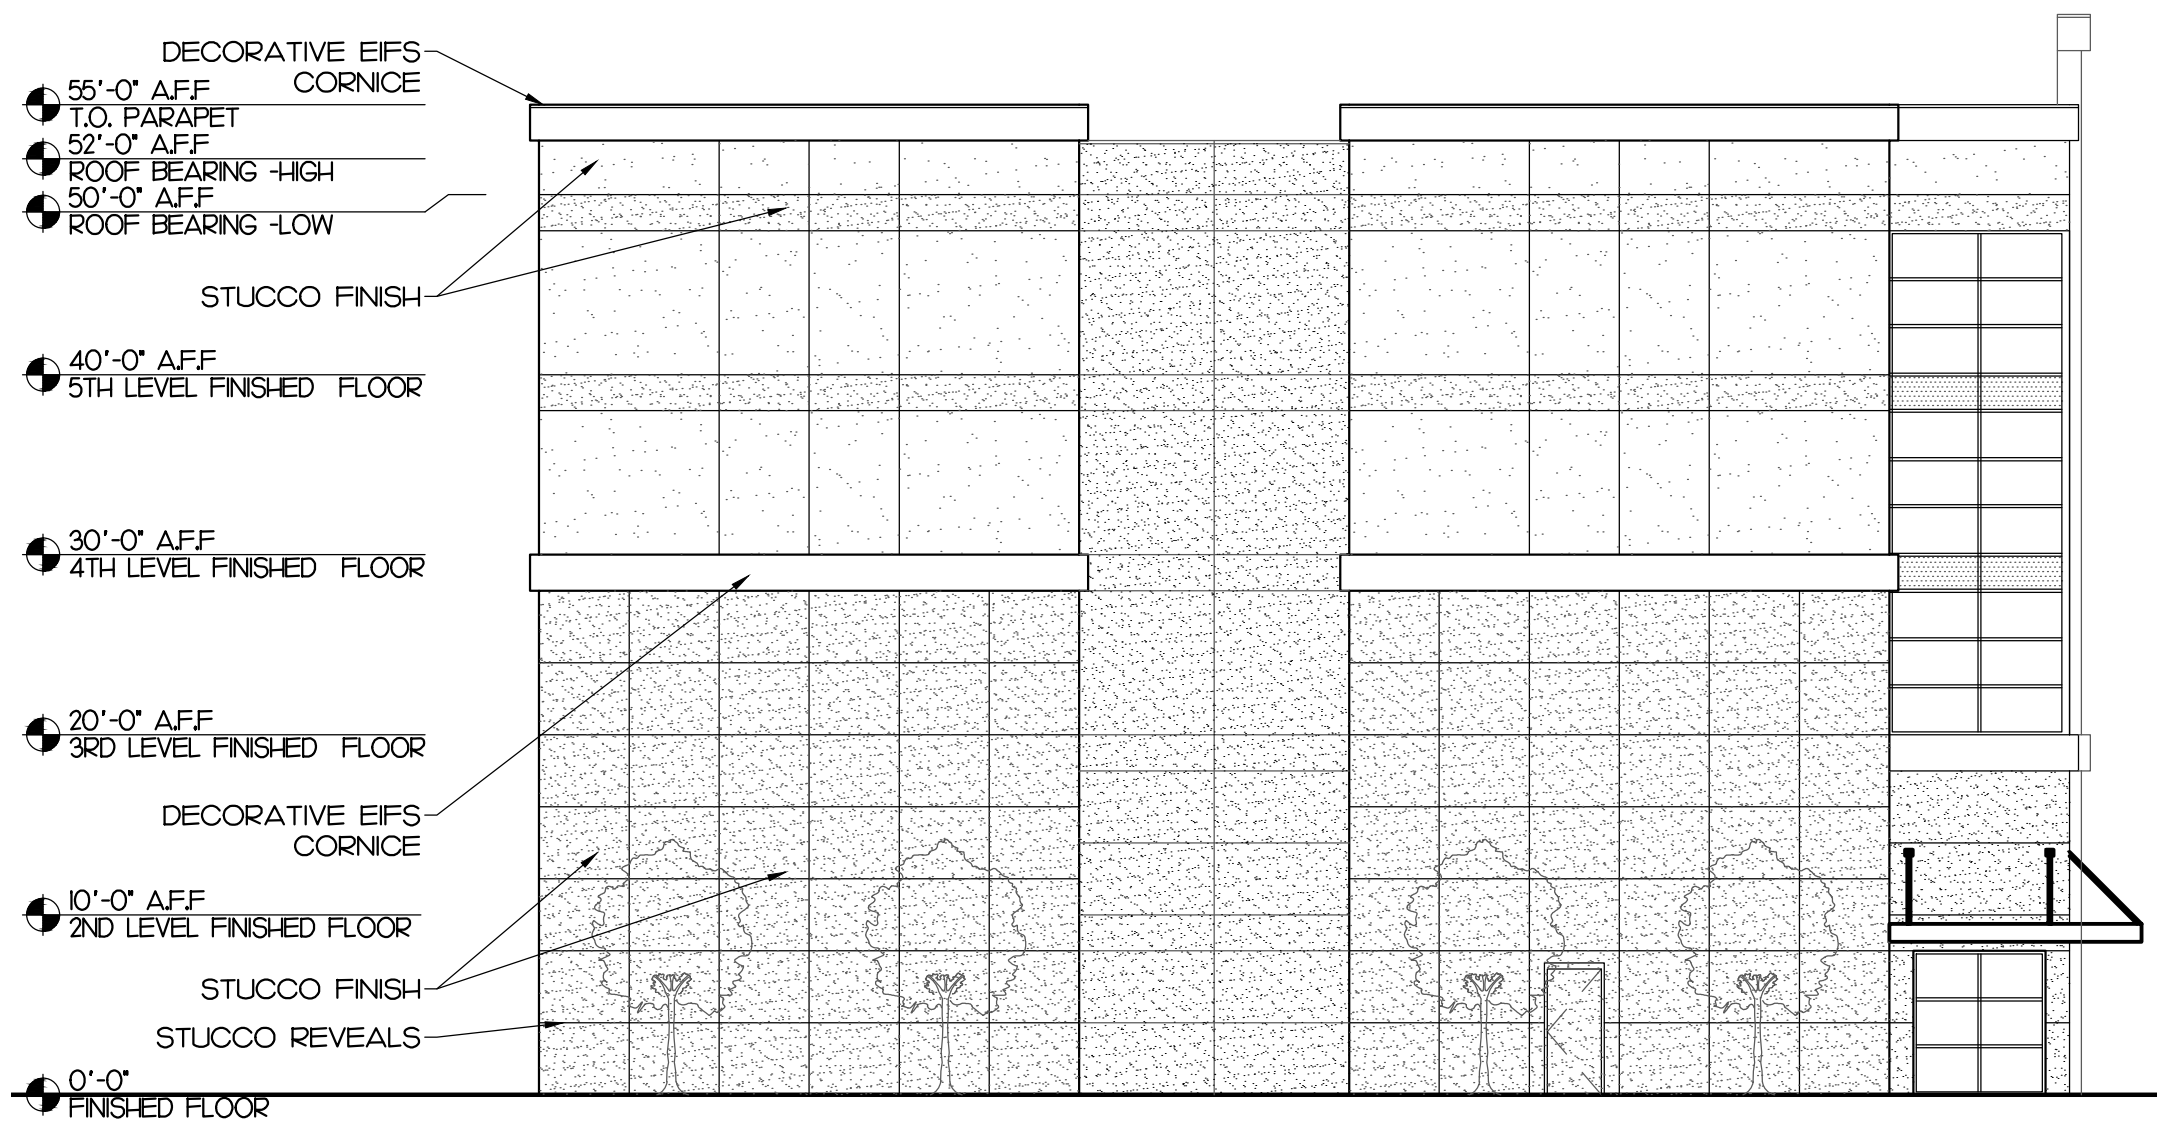

3 NORTH ELEVATION

SCALE: 3/32" = 1'-0"

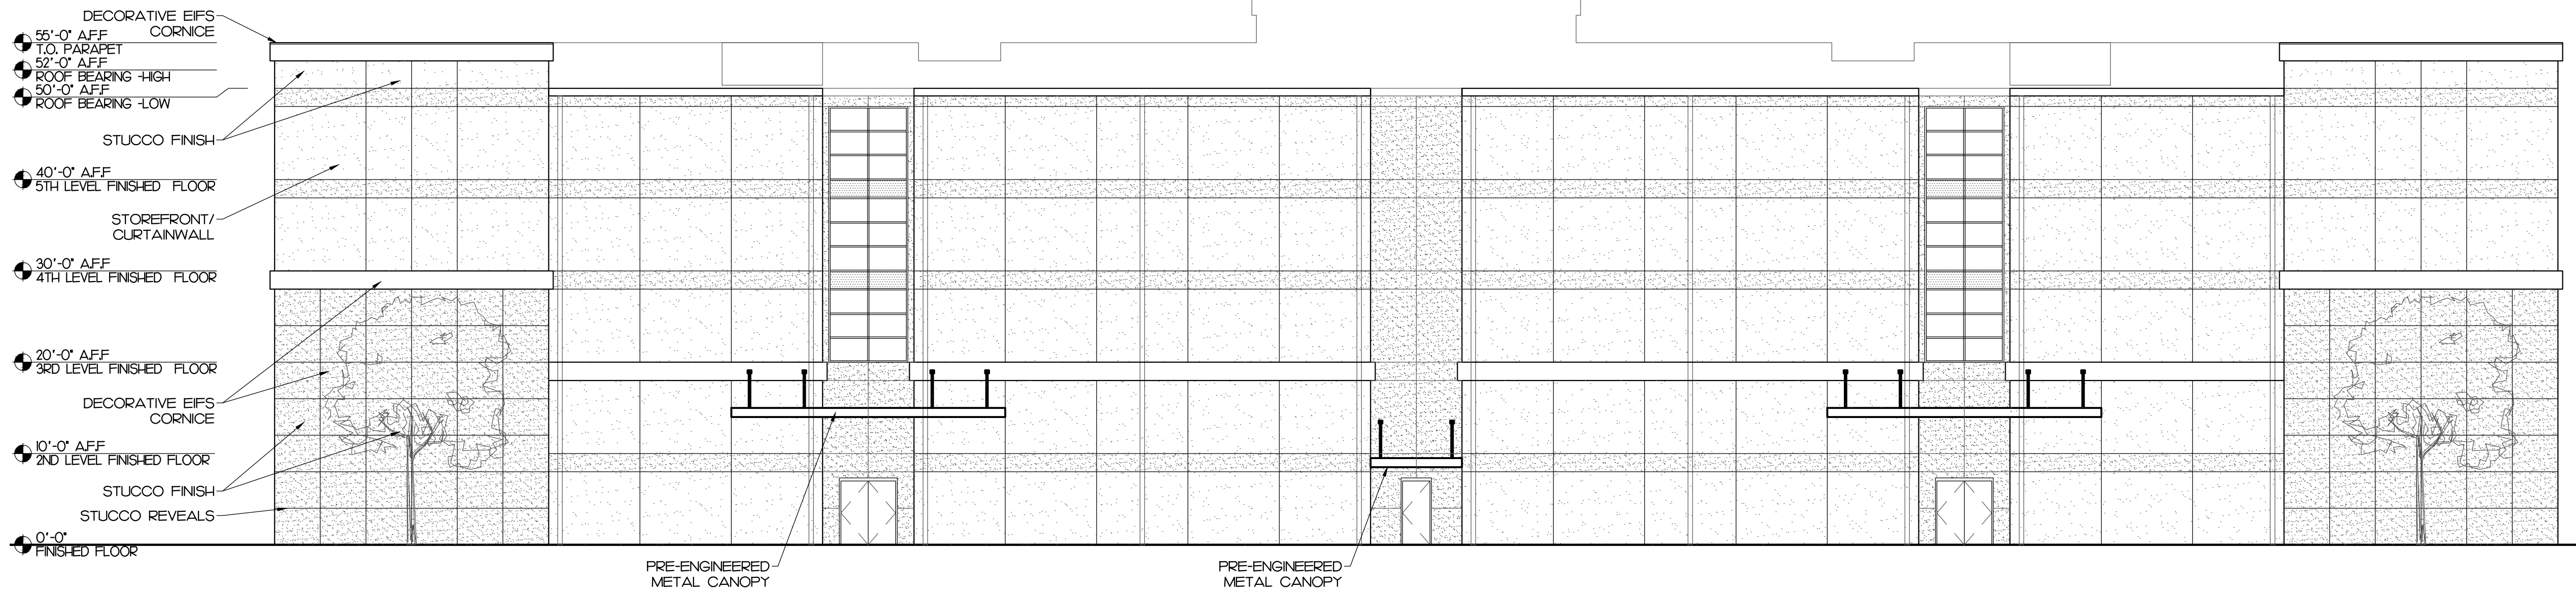

4 NORTH ELEVATION


SCALE: 3/32" = 1'-0"

Project Description:
MARGATE - RETAIL BLDG
S.R. 7 & SW 8TH COURT
MARGATE, FL

REVISIONS:

DATE: 09/20/16
PROJECT No.: 16029
DRAWN : AR
CHECKED: D. FARMER

SHEET:
A2.01
EXTERIOR
ELEVATIONS -RETAIL

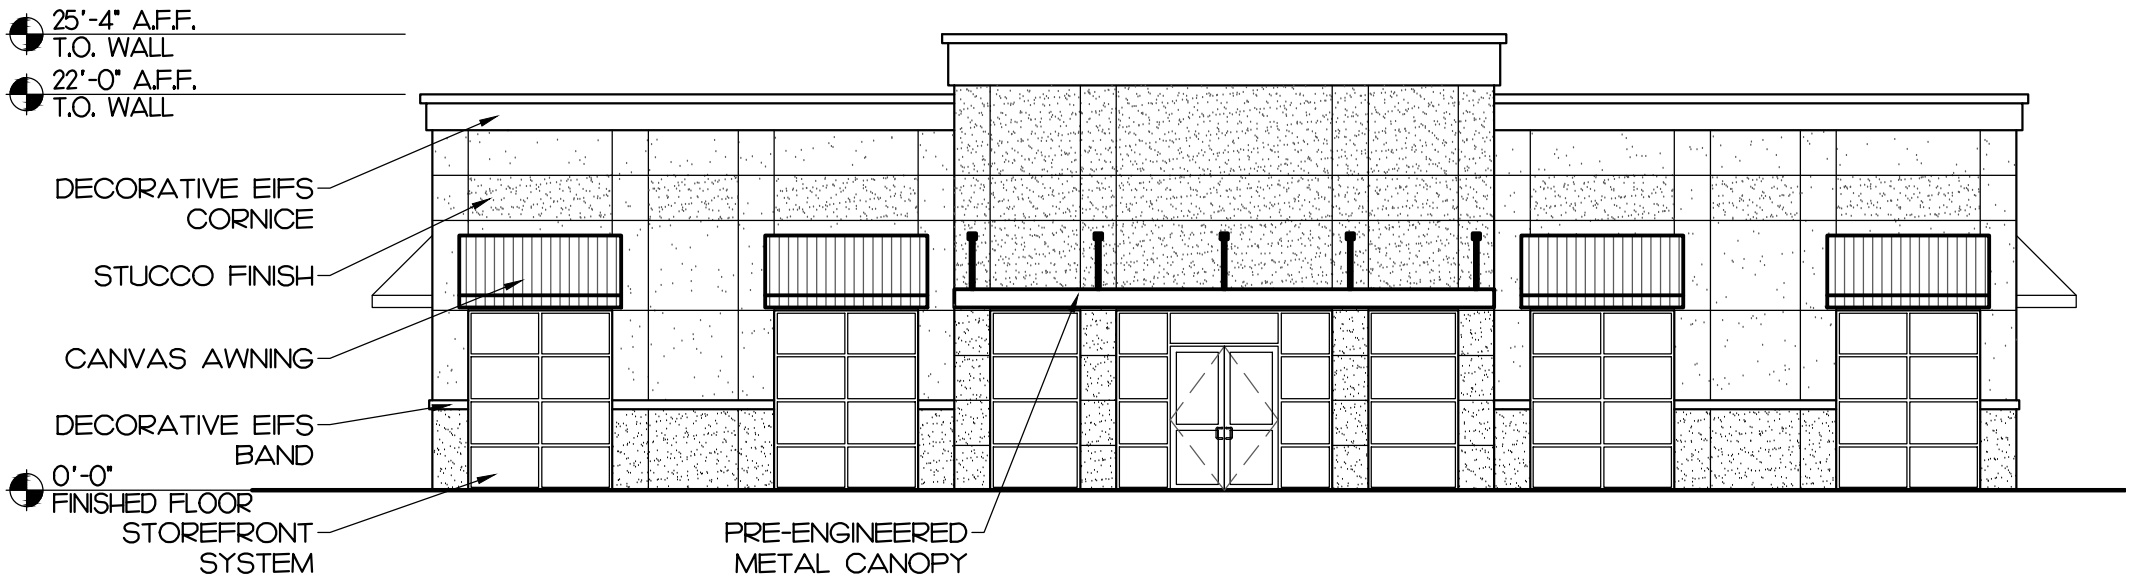

WEST ELEVATION (SR 7)

SCALE: 3/32" = 1'-0"

PRELIMINARY