
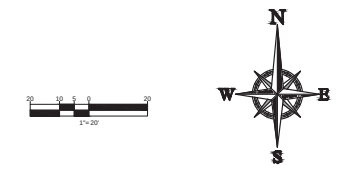


Printed on: Tuesday, December 13, 2016, 4:27 PM by: Bill Rogers

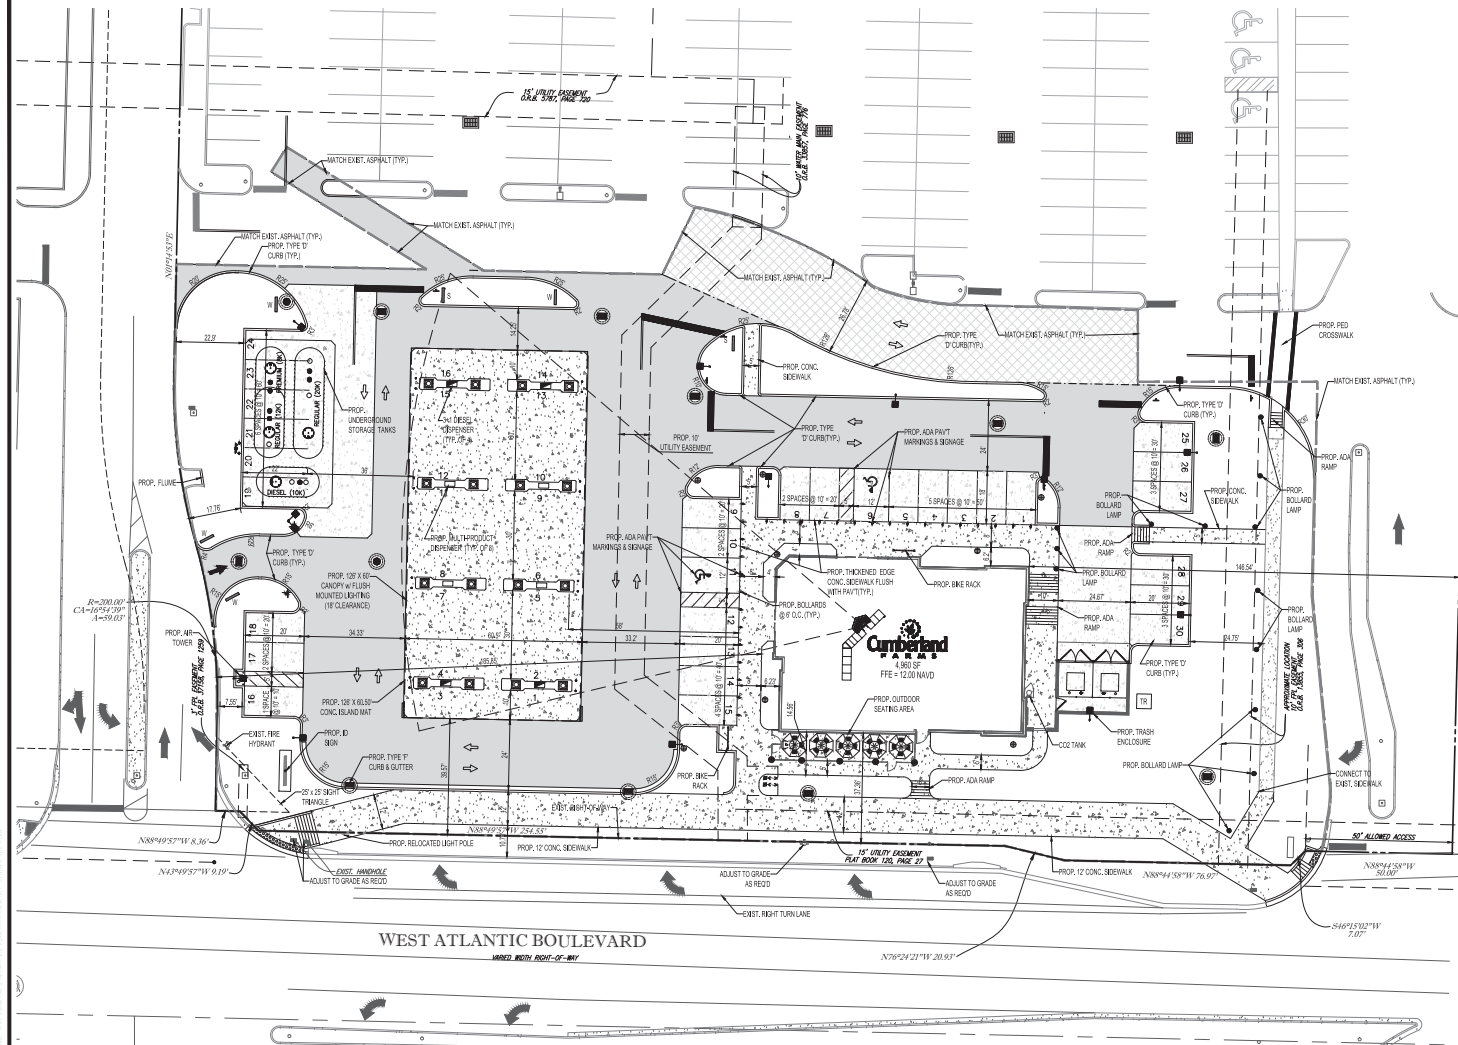

**SITE DATA**

OWNER:

LAKEWOOD RETAIL LLC  
2951 JOHN STREET SUITE 1  
MARGATE, FL 32057

TAX MAP ID#:

4841-36-06-0010  
4841-36-09-0018  
4842-31-17-0013  
4842-31-17-0014

TOTAL AREA:

604,046 SF  
13.87 AC

FEMA FLOOD ZONE:

ZONE X PER FLOOD PANEL 1200470355H  
(EFFECTIVE 8/18/2014)

LAND USE INFORMATION:

COMMERCIAL-WALGREENS  
CONVENIENCE STORE WITH FUEL PUMPS  
COMMERCIAL  
TOC-C TRANSIENT ORIENTED CORRIDOR DISTRICT

CURRENT USE:

COMMERCIAL-WALGREENS  
CONVENIENCE STORE WITH FUEL PUMPS

PROPOSED USE:

COMMERCIAL  
TOC-C TRANSIENT ORIENTED CORRIDOR DISTRICT

ZONING DESIGNATION:

COMMERCIAL  
TOC-C TRANSIENT ORIENTED CORRIDOR DISTRICT

TYPE OF CONSTRUCTION:

72,889 S.F. 1.67 AC.

AFFECTED SITE AREA:

4,960 S.F. 0.11 AC.

FLOOR AREA (S.F.):

72,889 S.F. 1.67 AC.

DIMENSION REGULATIONS:

REQUIRED

PROPOSED

AFFECTED AREA:

25' 37.36'(BLDG)

FRONT SETBACK - SOUTH (FEET):

25' 37.36'(CANOPY)

MAX. BLDG COVERAGE (PERCENT):

14%

6.8%

MIN. LANDSCAPE AREA (PERCENT):

10%

23.4%

MAX. HEIGHT (FEET):

66'

30'-0"

AFFECTED SITE AREA:

72,889 S.F. 1.67 AC.

EXISTING

PROPOSED

CHANGE

IMPERVIOUS:

S.F. ACRES %

S.F. ACRES %

S.F. ACRES %

BUILDING

14,446 0.33 19.8%

4,960 0.11 6.8%

(-39,486 (-10.22

PAVEMENT

42,260 0.97 58.0%

39,938 0.92 54.8%

(-2,322 (-0.05

SIDEWALK/CURB

5,643 0.13 7.7%

10,954 0.25 15.0%

(+5,311 (+0.12

TOTAL

62,143 1.43 85.5%

55,852 1.28 76.5%

(-6,291 (-0.15

PERVIOUS:

10,540 0.24 14.5%

17,037 0.39 23.4%

(+6,497 (+0.15

TOTAL

72,889 1.67 100.0%

72,889 1.67 100.0%

0 0

PARKING DATA

REQUIRED:

USE AREA RATIO AMOUNT

CONVENIENCE STORE

4,960 S.F.

1 SPACE/ 300 S.F.

17 SPACES

PROVIDED:

TYPE AMOUNT

STANDARD SPACES (MIN. 10' X 20')

28

ACCESSIBLE SPACES (MIN. 12' X 18')

2

TOTAL SPACES

30

LOADING ZONE:

LESS THAN 10,000 S.F. - NO LOADING SPACE REQUIRED

FRONTAGE BUILDOUT (LOT FRONTAGE=378.7 FEET)

REQUIRED: 70X (265.1 FEET)

PROVIDED: 32X (121.8 FEET)

**HATCH LEGEND / KEY**

|  |                                                                |  |                                                                     |
|--|----------------------------------------------------------------|--|---------------------------------------------------------------------|
|  | PROPOSED CONCRETE PAVEMENT                                     |  | PROPOSED MILL & RESURFACE                                           |
|  | EXISTING CONCRETE SIDEWALK TO REMAIN                           |  | PROPOSED ASPHALT PAVEMENT                                           |
|  | EXISTING ASPHALT PAVEMENT                                      |  | "SEE YOU SOON" DIRECTIONAL SIGN (TO BE PERMITTED SEPARATELY) (TYP.) |
|  | "WELCOME" DIRECTIONAL SIGN (TO BE PERMITTED SEPARATELY) (TYP.) |  | DIRECTIONAL FLOW ARROW                                              |

**EXHIBIT A**

**THOMAS ENGINEERS**  
CIVIL ENGINEERS - PROJECT MANAGER - LAND PLANNING - LANDSCAPE ARCHITECTS  
1000 CORPORATE DRIVE, SUITE 250  
FORT LAUDERDALE, FL 33304  
PH: (954) 302-7000  
FX: (954) 302-7070  
WWW.THOMASENGINEERS.COM

| REV | DATE | COMMENT | BY |
|-----|------|---------|----|
|     |      |         |    |
|     |      |         |    |
**811** KNOW WHAT'S BELOW  
ALWAYS CALL 811 BEFORE YOU DIG  
It's fast. It's free. It's reliable.  
www.call811fla.com

|             |                  |
|-------------|------------------|
| PROJECT NO: | 134527           |
| DRAWN BY:   | JFV              |
| CHECKED BY: | JFV              |
| CAD FILE:   | THOMAS SITE PLAN |

PROJECT  
5485 WEST ATLANTIC BOULEVARD  
FOR  
**Cumberland FARMS**

MARGATE, FL

**THOMAS ENGINEERS**  
RADIO III  
1000 CORPORATE DRIVE, SUITE 250  
FORT LAUDERDALE, FL 33304  
PH: (954) 302-7000  
FX: (954) 302-7070  
WWW.THOMASENGINEERS.COM

**MICHAEL A. TROXELL**  
PROFESSIONAL ENGINEER  
December 13, 2016  
FLORIDA LICENSE NO. 50875  
FLORIDA BOARD OF CERT. OF SURV. NO. 2703

SHEET TITLE  
**SITE PLAN**  
SHEET NUMBER  
**CFG04.0**

DATE: 12-03-2016





SPECIFIC PURPOSE SURVEY  
BY  
**PULICE LAND SURVEYORS, INC.**


5381 NOB HILL ROAD  
SUNRISE, FLORIDA 33351

TELEPHONE: (954) 572-1777 • FAX: (954) 572-1778  
E-MAIL: surveys@pulicelandsurveyors.com • CERTIFICATE OF AUTHORIZATION LB#3870



**LEGAL DESCRIPTION:**

A PORTION OF TRACT "A", "LAKEWOOD COMMERCIAL", ACCORDING TO THE PLAT THEREOF, AS RECORDED IN PLAT BOOK 120, PAGE 27, AND A PORTION OF THE SHOPPING CENTER, "MARGATE REALTY NO. 1", ACCORDING TO THE PLAT THEREOF, AS RECORDED IN PLAT BOOK 42, PAGE 42, BOTH OF THE PUBLIC RECORDS OF BROWARD COUNTY, FLORIDA.

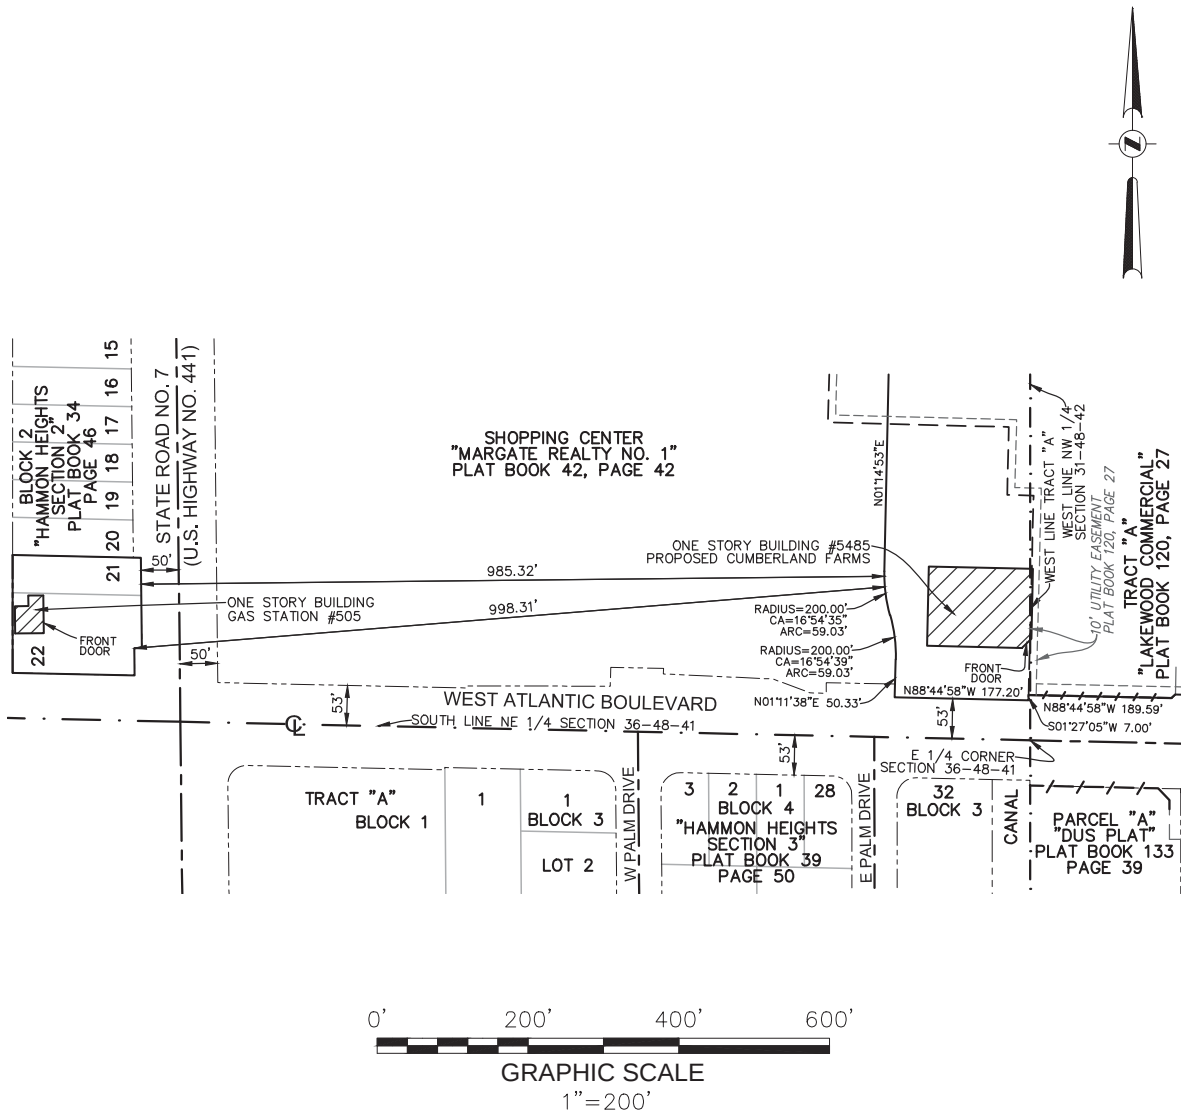

**NOTES:**

- 1) THE SPECIFIC PURPOSE OF THIS SURVEY IS TO SHOW THE DISTANCE BETWEEN THE GAS STATION AT 506 NORTH STATE ROAD 7 AND THE PROPOSED CUMBERLAND FARMS SITE.
- 2) DISTANCES SHOWN HEREON WERE OBTAINED BY FIELD OBSERVATIONS TOGETHER WITH ON-LINE RESOURCES. THE HORIZONTAL DISTANCES SHOWN HEREON ARE ACCURATE WITHIN  $\pm 10'$ .

FILE: THOMAS ENGINEERING GROUP

SCALE: 1"=200'

ORDER NO.: 60084

DATE: 11/30/15; REV 01/26/16

5485 WEST ATLANTIC BOULEVARD

POMPAÑO BEACH, BROWARD COUNTY, FLORIDA

FOR: CUMBERLAND FARMS


**CERTIFICATION:**

I Hereby Certify: that this sketch of survey meets the minimum technical standards set forth by the Florida Board of Professional Land Surveyors in Chapter 61G17-6, Florida Administrative code, pursuant to Section 472.027, Florida Statutes.

Not valid without the signature and the original raised seal of a Florida licensed surveyor and mapper.

- ☐ JOHN F. PULICE, PROFESSIONAL SURVEYOR AND MAPPER LS2691  
☐ BETH BURNS, PROFESSIONAL SURVEYOR AND MAPPER LS2691  
STATE OF FLORIDA

**EXHIBIT B**

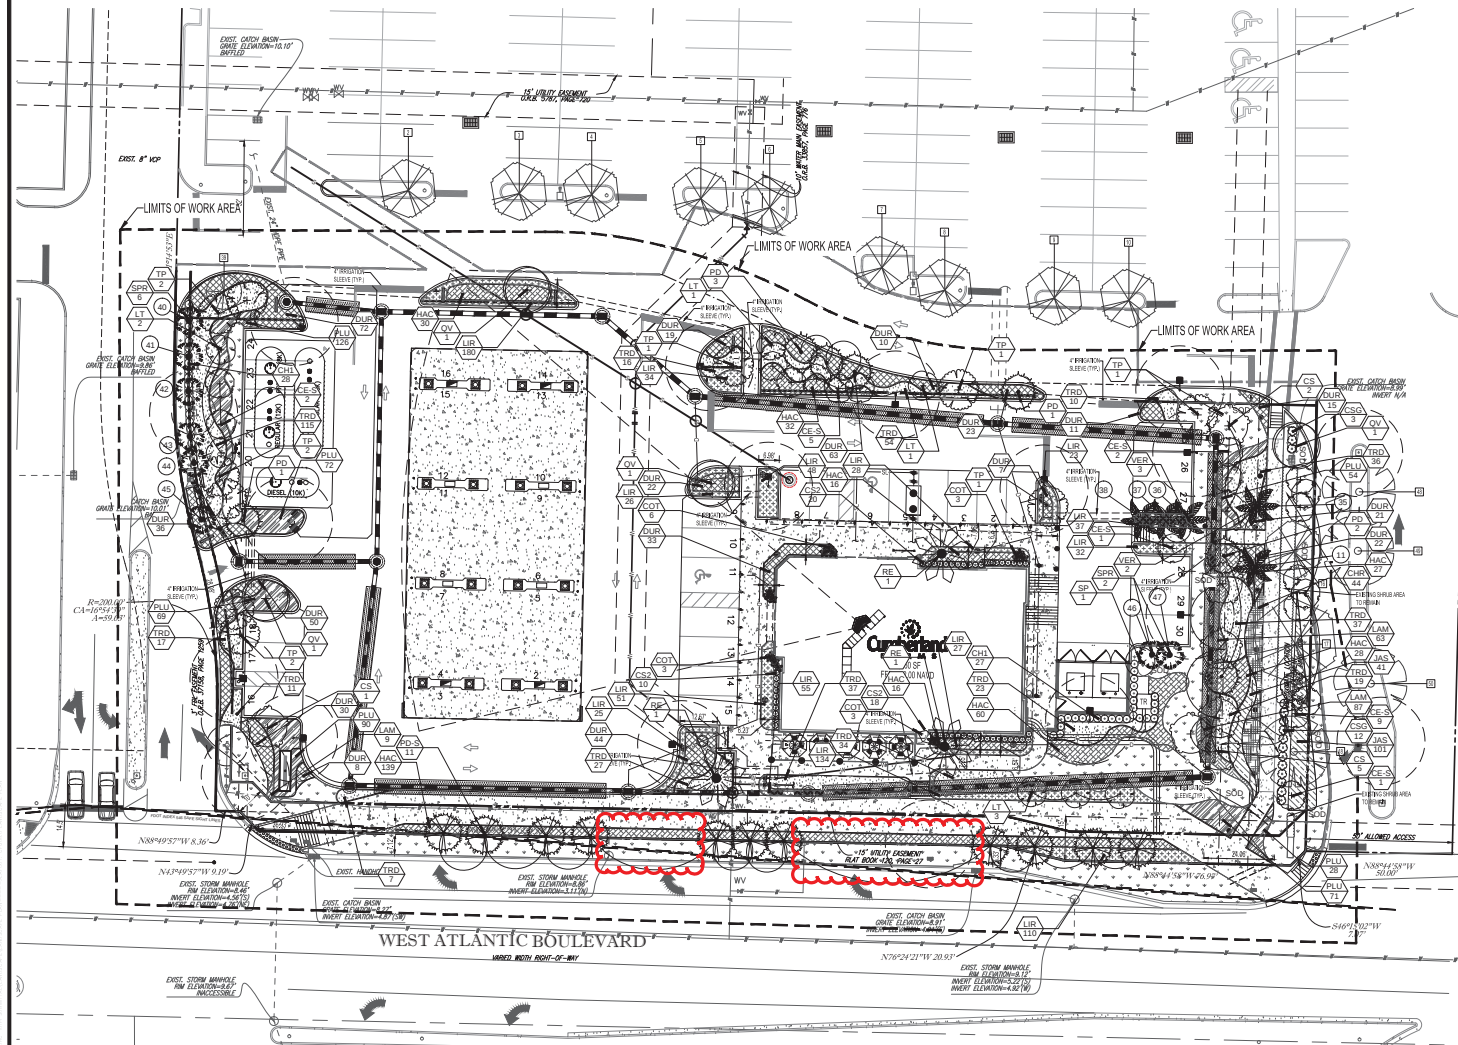

### EXISTING TREE LOCATION  
 ## NEW LOCATION OF TRANSPLANTED TREE  
 (SEE SHEET CFG08.2 FOR EXISTING TREE LIST)

# EXHIBIT C

LANDSCAPE MATERIALS PLANTED ADJACENT TO CURBING SHALL BE PLANTED 3' BACK FROM FACE OF CURBS.

ALL TREES TO BE PLACED A MINIMUM OF 5' FROM UNDERGROUND UTILITIES.

GROUND COVERS SHALL BE PLANTED WITH A MINIMUM OF 75% COVERAGE, WITH 100% COVERAGE OCCURRING WITHIN 3 MONTHS OF INSTALLATION.

ALL MECHANICAL EQUIPMENT, BACKFLOW PREVENTERS, DUMPSTER ENCLOSURES, A/C UNITS, ETC., SHALL BE SCREENED IN ADDITION TO THE MINIMUM LANDSCAPE REQUIREMENTS.

PLEASE REFER TO SHEET CFG08.2 FOR LANDSCAPE PLANTING DETAILS AND SHEET CFG08.3 FOR GENERAL PLANTING NOTES.

ANY PERVIOUS AREA TO REMAIN THAT IS DISTURBED BY CONSTRUCTION & IS NOT NOTED ON THE LANDSCAPE PLAN TO HAVE SHRUBS OR GROUND COVER SHALL BE SODDED.

ALL PLANTINGS SHALL BE PROPERLY FERTILIZED AT THE TIME OF INSTALLATION WITH AT LEAST A MINIMUM OF 25% ORGANIC 6-6-6 WITH TRACE ELEMENTS OR BETTER FERTILIZER. SEE GENERAL LANDSCAPE NOTES, SHEET CFG08.3.

ALL TREES AND PALMS PLANTED SHALL BE SECURELY GUYED, BRACED, AND/OR STAKED AT THE TIME OF PLANTING UNTIL ESTABLISHMENT. ALL STABILIZATION SYSTEMS SHALL BE CLEARLY MARKED (FLAGGING, PAINTED, ETC.) TO PREVENT HAZARDS.



**THOMAS**  
 ENGINEERS  
 CIVIL ENGINEERS - PROJECT MANAGER - LAND PLANNING - LANDSCAPE ARCHITECTS  
 1500 CORPORATE DRIVE, SUITE 250  
 FORT LAUDERDALE, FL 33304  
 PH: (954) 302-7000  
 FX: (954) 302-7070  
 WWW.THOMASENGINEERINGGROUP.COM

| REV | DATE | COMMENTS | BY |
|-----|------|----------|----|
|     |      |          |    |
|     |      |          |    |
**811** KNOW WHAT'S BELOW  
 ALWAYS CALL 811  
 BEFORE YOU DIG  
 IT'S FREE, IT'S FAST, IT'S EASY.  
 WWW.CALL811FLORIDA.COM

PROJECT NO: 15452-AT  
 DRAWN BY: BJK  
 CHECKED BY: AGD  
 CAD: D:  
 LANDSCAPE PLAN

5485 WEST ATLANTIC BOULEVARD  
 FOR  
**Cumberland FARM**  
 MARGATE, FL

**THOMAS**  
 ENGINEERS  
 1500 CORPORATE DRIVE, SUITE 250  
 FORT LAUDERDALE, FL 33304  
 PH: (954) 302-7000  
 FX: (954) 302-7070  
 WWW.THOMASENGINEERINGGROUP.COM

MICHAEL D. GROSSWIRTH  
 REGISTERED LANDSCAPE ARCHITECT  
 December 13, 2016  
 FLORIDA LICENSE NO. 66667-1  
 FLORIDA BOARD OF CERT. OF LANDSCAPE ARCHITECTS

SHEET TITLE  
 LANDSCAPE PLAN  
 SHEET NUMBER  
**CFG08.0**

DATE: 10-31-2016

| TREES                                                                             |          | CODE                      | QTY                               | COMMON NAME             | BOTANICAL NAME                     | SPECIFICATIONS | CALDBH | HEIGHT   | SPREAD       | NATIVE   | XERIC                        | REMARKS |   |
|-----------------------------------------------------------------------------------|----------|---------------------------|-----------------------------------|-------------------------|------------------------------------|----------------|--------|----------|--------------|----------|------------------------------|---------|---|
|  | CE-S     |                           | 20                                | Silver Button Wood      | Conocarpos erectus sericeus        | B & B          |        | 2.5'     | 10' Ht       | 4-5'     | Yes                          | High    | 4 CT   |
|  | CS       |                           | 8                                 | Orange Geiger Tree      | Cordia sebestena                   | B & B          |        | 2.5"     | 10' Ht       | 5'       | Yes                          | High    | 4 CT   |
|  | LT       |                           | 7                                 | Crape Myrtle Coral Pink | Lagerstroemia x Tuscanora          | B & B          |        | 2"       | 10' Ht       | 4-5'     | No                           | High    | 4 CT   |
|  | PD       |                           | 7                                 | Slash Pine              | Pinus Elliotti 'Densa'             | B & B          |        | 4"dbh    | 16'-18' o.a. | 6-7'     | Yes                          | High    | 8 ct   |
|  | QV       |                           | 4                                 | Southern Live Oak       | Quercus virginiana                 | B & B          |        | 2.5"     | 16' Ht       | 5-6'     | Yes                          | High    | 6 CT   |
|  | TP       |                           | 10                                | Pink Tabebuia           | Tabebuia pallida                   | B & B          |        | 3"       | 16' Ht       | 5-6'     | No                           | High    | 6 CT   |
| <b>PALM TREES</b>                                                                 |          |                           |                                   |                         |                                    |                |        |          |              |          |                              |         |   |
|  | RE       |                           | 3                                 | Florida Royal Palm      | Roystonea elata                    | B & B          |        |          | 20' gw       | 20'      | Yes                          | High    | reached, Counted @3.1   |
|  | SP       |                           | 1                                 | Cabbage Palmetto        | Sabal palmetto                     | B & B          |        |          | 18-22' oa    | 10'      | Yes                          | High    | Trunk has holes in ground with 10' Long/18" dia hole in tree cavity from fire, 18" means 18 inches. Replacements Not to be Counted |
| <b>ROW BUFFER TREES</b>                                                           |          |                           |                                   |                         |                                    |                |        |          |              |          |                              |         |   |
|  | PD-S     |                           | 11                                | Slash Pine              | Pinus Elliotti 'Densa'             | B & B          |        | 4"dbh    | 16'-18' o.a. | 6-7'     | Yes                          | High    | 8 ct   |
| <b>RELOCATED TREES</b>                                                            |          |                           |                                   |                         |                                    |                |        |          |              |          |                              |         |   |
|  | SPR      |                           | 8                                 | Cabbage Palmetto        | Sabal palmetto                     | B & B          |        |          | 18-22' oa    | 10'      | Yes                          | Medium  |   |
|  | VER      |                           | 5                                 | Montgomery Palm         | Veitchia montgomeryana             | NA             |        | Varies   | varies       | varies   | Yes                          | Medium  |   |
| <b>SHRUBS</b>                                                                     |          |                           |                                   |                         |                                    |                |        |          |              |          |                              |         |   |
|  | CH1      |                           | 55                                | Red Tip Coccoloba       | Chrysobalanus icaco 'Red Tip'      | NA             |        | 30"      | 36"          | 30'-36"  | Yes                          | High    | Full to base   |
|  | COT      |                           | 15                                | Black Magic Ti Plant    | Cordyline terminalis 'Black Magic' | NA             |        | As Shown | 30"          | 24"      | No                           | High    | 3 plants per pot   |
|  | C52      |                           | 48                                | Small-Leaf Clusia       | Clusia guttifera                   | NA             |        | 24"      | 24"          | 24"      | Yes                          | High    |   |
|  | C56      |                           | 15                                | Small-Leaf Clusia       | Clusia guttifera                   | NA             |        | 36"      | 30"          | 36"      | Yes                          | High    |   |
| <b>SHRUB AREAS</b>                                                                |          |                           |                                   |                         |                                    |                |        |          |              |          |                              |         |   |
| CHR                                                                               | 44       | Red Tip Coccoloba         | Chrysobalanus icaco 'Red Tip'     | n/a                     | 30"                                | 30"            | 24-30" | Yes      | High         | 30' o.c. | Full to base                 |         |   |
| DUR                                                                               | 486      | Sky Flower                | Duranta repens 'Dwarf Golden'     | n/a                     | 24"                                | 16-18"         | 16-18" | Yes      | High         | 24' o.c. | Full                         |         |   |
| HAC                                                                               | 348      | Dwarf Fire Bush           | Hamelia patens 'compacta'         | n/a                     | 30"                                | 24"            | 24"    | Yes      | High         | 30' o.c. | Full to base                 |         |   |
| JAS                                                                               | 142      | Southern Wax Jasmine      | Jasminum simplicifolium           | n/a                     | 24"                                | 18"            | 18"    | No       | Medium       | 24' o.c. | Full to base                 |         |   |
| PLU                                                                               | 510      | Plumbago                  | Plumbago auriculata               | n/a                     | 24"                                | 18"            | 18"    | No       | Medium       | 18' o.c. | Soft blue flowers            |         |   |
| TRD                                                                               | 443      | Fakahatchee Grass         | Tripsacum dactyloides             | n/a                     | 30"                                | 30"            | 18"    | Yes      | High         | 30' o.c. | Full to base                 |         |   |
| <b>GROUND COVERS</b>                                                              |          |                           |                                   |                         |                                    |                |        |          |              |          |                              |         |   |
| LAM                                                                               | 159      | Yellow Lantana            | Lantana montevidensis             | n/a                     | 16"                                | 8-10"          | 8-10"  | No       | Medium       | 16" o.c. |                              |         |   |
| LR                                                                                | 810      | Lily Turf                 | Liriope muscari                   | n/a                     | 18"                                | 12-14"         | 10-12" | No       | High         | 18' o.c. | Full clumps                  |         |   |
| <b>SOD/SEED</b>                                                                   |          |                           |                                   |                         |                                    |                |        |          |              |          |                              |         |   |
| SOD                                                                               | 2,889 sf | Florham St. Augustine Sod | Stenotaphrum secundatum 'Florham' | grass                   |                                    |                |        |          | No           | Medium   | Interior Landscape areas sod |         |   |
| SOD2                                                                              | 1,126 sf | St. Augustine Grass       | Stenotaphrum secundatum           | grass                   |                                    |                |        |          | No           | Medium   | Other Perimeter Sod          |         |   |
| SOD3                                                                              | 2,883 sf | St. Augustine Grass       | Stenotaphrum secundatum           | grass                   |                                    |                |        |          | No           | Medium   | Right of-Way sod             |         |   |


| INSTALLED CANOPY CALC:                 | #  | Avg. Canopy | TOTAL CANOPY                                               |
|----------------------------------------|----|-------------|------------------------------------------------------------|
| CAT 1                                  | 22 | 300         | 6600                                                       |
| CAT 2                                  | 18 | 150         | 5700                                                       |
| CAT 3                                  | 4  | 100         | 400                                                        |
| CAT 4                                  | 0  | 50          | 0 (RELOCATES INCLUDED IN EXISTING TO REMAIN CANOPY TOTALS) |
| <b>TOTAL ON SITE INSTALLED CANOPY:</b> |    |             | <b>12700 SF</b>                                            |

| EXISTING TREE FARM           |                            |                  |    |     |     |           |         |
|------------------------------|----------------------------|------------------|----|-----|-----|-----------|---------|
| CUMBERLAND PLANT MARCATE, IL |                            |                  |    |     |     |           |         |
| TREE NO.                     | BOTANICAL NAME             | COMMON NAME      | HT | SPR | DBH | CONDITION | REMARKS |
| 1                            | <i>Quercus virginiana</i>  | Live Oak         | 13 | 13  | 8   | 75%       | REMAIN  |
| 2                            | <i>Quercus virginiana</i>  | Live Oak         | 14 | 12  | 8   | 75%       | REMAIN  |
| 3                            | <i>Quercus virginiana</i>  | Live Oak         | 14 | 12  | 8   | 75%       | REMAIN  |
| 4                            | <i>Quercus virginiana</i>  | Live Oak         | 14 | 12  | 8   | 75%       | REMAIN  |
| 5                            | <i>Quercus virginiana</i>  | Live Oak         | 14 | 12  | 8   | 75%       | REMAIN  |
| 6                            | <i>Quercus virginiana</i>  | Live Oak         | 14 | 12  | 8   | 75%       | REMAIN  |
| 7                            | <i>Quercus virginiana</i>  | Live Oak         | 12 | 10  | 8   | 75%       | REMAIN  |
| 8                            | <i>Quercus virginiana</i>  | Live Oak         | 12 | 10  | 8   | 75%       | REMAIN  |
| 9                            | <i>Quercus virginiana</i>  | Live Oak         | 10 | 8   | 5.5 | 75%       | REMAIN  |
| 10                           | <i>Quercus virginiana</i>  | Live Oak         | 10 | 8   | 5.5 | 75%       | REMAIN  |
| 11                           | <i>Myrica asplenifolia</i> | Swampy Palm      | 22 | 14  | 10  | 75%       | REMAIN  |
| 12                           | <i>Pongamia pinnata</i>    | Pongamia Tree    | 13 | 22  | 16  | 75%       | REMAIN  |
| 13                           | <i>Pongamia pinnata</i>    | Pongamia Tree    | 13 | 22  | 16  | 75%       | REMAIN  |
| 14                           | <i>Rhynchosia pinnata</i>  | Royal Palm       | 43 | 29  | 14  | 75%       | REMAIN  |
| 15                           | <i>Rhynchosia pinnata</i>  | Royal Palm       | 24 | 12  | 11  | 75%       | REMAIN  |
| 16                           | <i>Ulex europaeus</i>      | Wingedbean Palm  | 23 | 12  | 13  | 75%       | REMAIN  |
| 17                           | <i>Ulex europaeus</i>      | Wingedbean Palm  | 23 | 12  | 13  | 75%       | REMAIN  |
| 18                           | <i>Ulex europaeus</i>      | Wingedbean Palm  | 23 | 12  | 13  | 75%       | REMAIN  |
| 19                           | <i>Vashtia unguiculata</i> | Mungbean Palm    | 29 | 14  | 13  | 75%       | REMAIN  |
| 20                           | <i>Vashtia unguiculata</i> | Mungbean Palm    | 29 | 14  | 13  | 75%       | REMAIN  |
| 21                           | <i>Tachusa pallida</i>     | Yellow Palm Tree | 25 | 14  | 13  | 75%       | REMAIN  |
| 22                           | <i>Sabal palmetto</i>      | Cabbage palm     | 18 | 8   | 14  | 75%       | REMAIN  |
| 23                           | <i>Sabal palmetto</i>      | Cabbage palm     | 18 | 8   | 14  | 75%       | REMAIN  |
| 24                           | <i>Sabal palmetto</i>      | Cabbage palm     | 20 | 10  | 16  | 75%       | REMAIN  |
| 25                           | <i>Sabal palmetto</i>      | Cabbage palm     | 20 | 10  | 16  | 75%       | REMAIN  |
| 26                           | <i>Sabal palmetto</i>      | Cabbage palm     | 20 | 10  | 16  | 75%       | REMAIN  |
| 27                           | <i>Sabal palmetto</i>      | Cabbage palm     | 20 | 10  | 16  | 75%       | REMAIN  |
| 28                           | <i>Sabal palmetto</i>      | Cabbage palm     | 20 | 10  | 16  | 75%       | REMAIN  |
| 29                           | <i>Sabal palmetto</i>      | Cabbage palm     | 20 | 10  | 16  | 75%       | REMAIN  |
| 30                           | <i>Sabal palmetto</i>      | Cabbage palm     | 20 | 10  | 16  | 75%       | REMAIN  |
| 31                           | <i>Rhynchosia pinnata</i>  | Royal Palm       | 43 | 29  | 14  | 75%       | REMAIN  |
| 32                           | <i>Rhynchosia pinnata</i>  | Royal Palm       | 43 | 29  | 14  | 75%       | REMAIN  |

DATE: 10-31-2016

# CUMBERLAND FARMS - LAKEWOOD PLAZA

## BOLLARD EXHIBIT

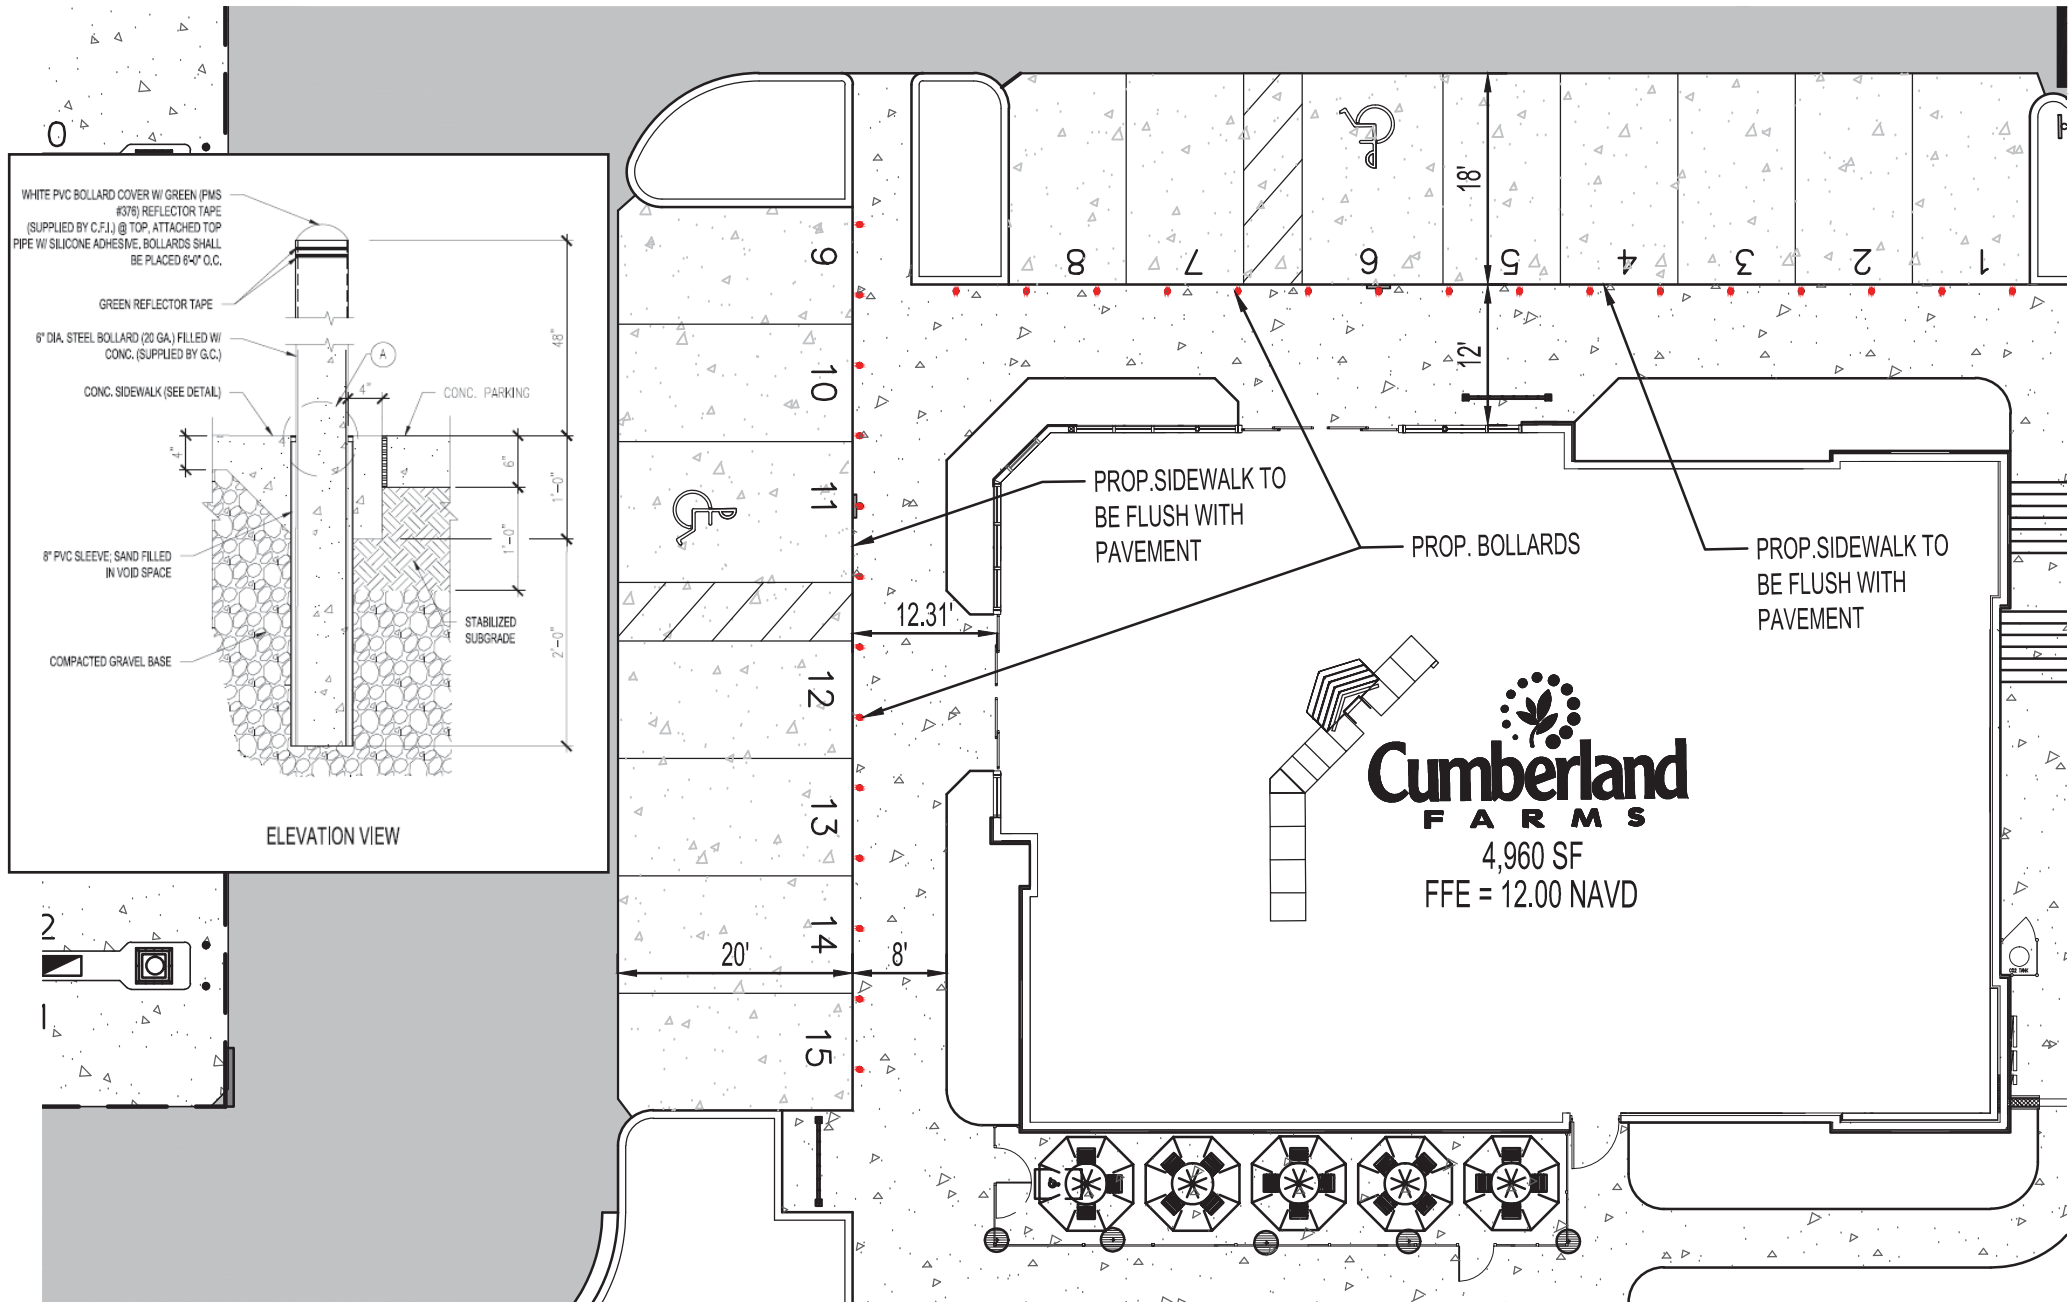

# EXHIBIT D

