



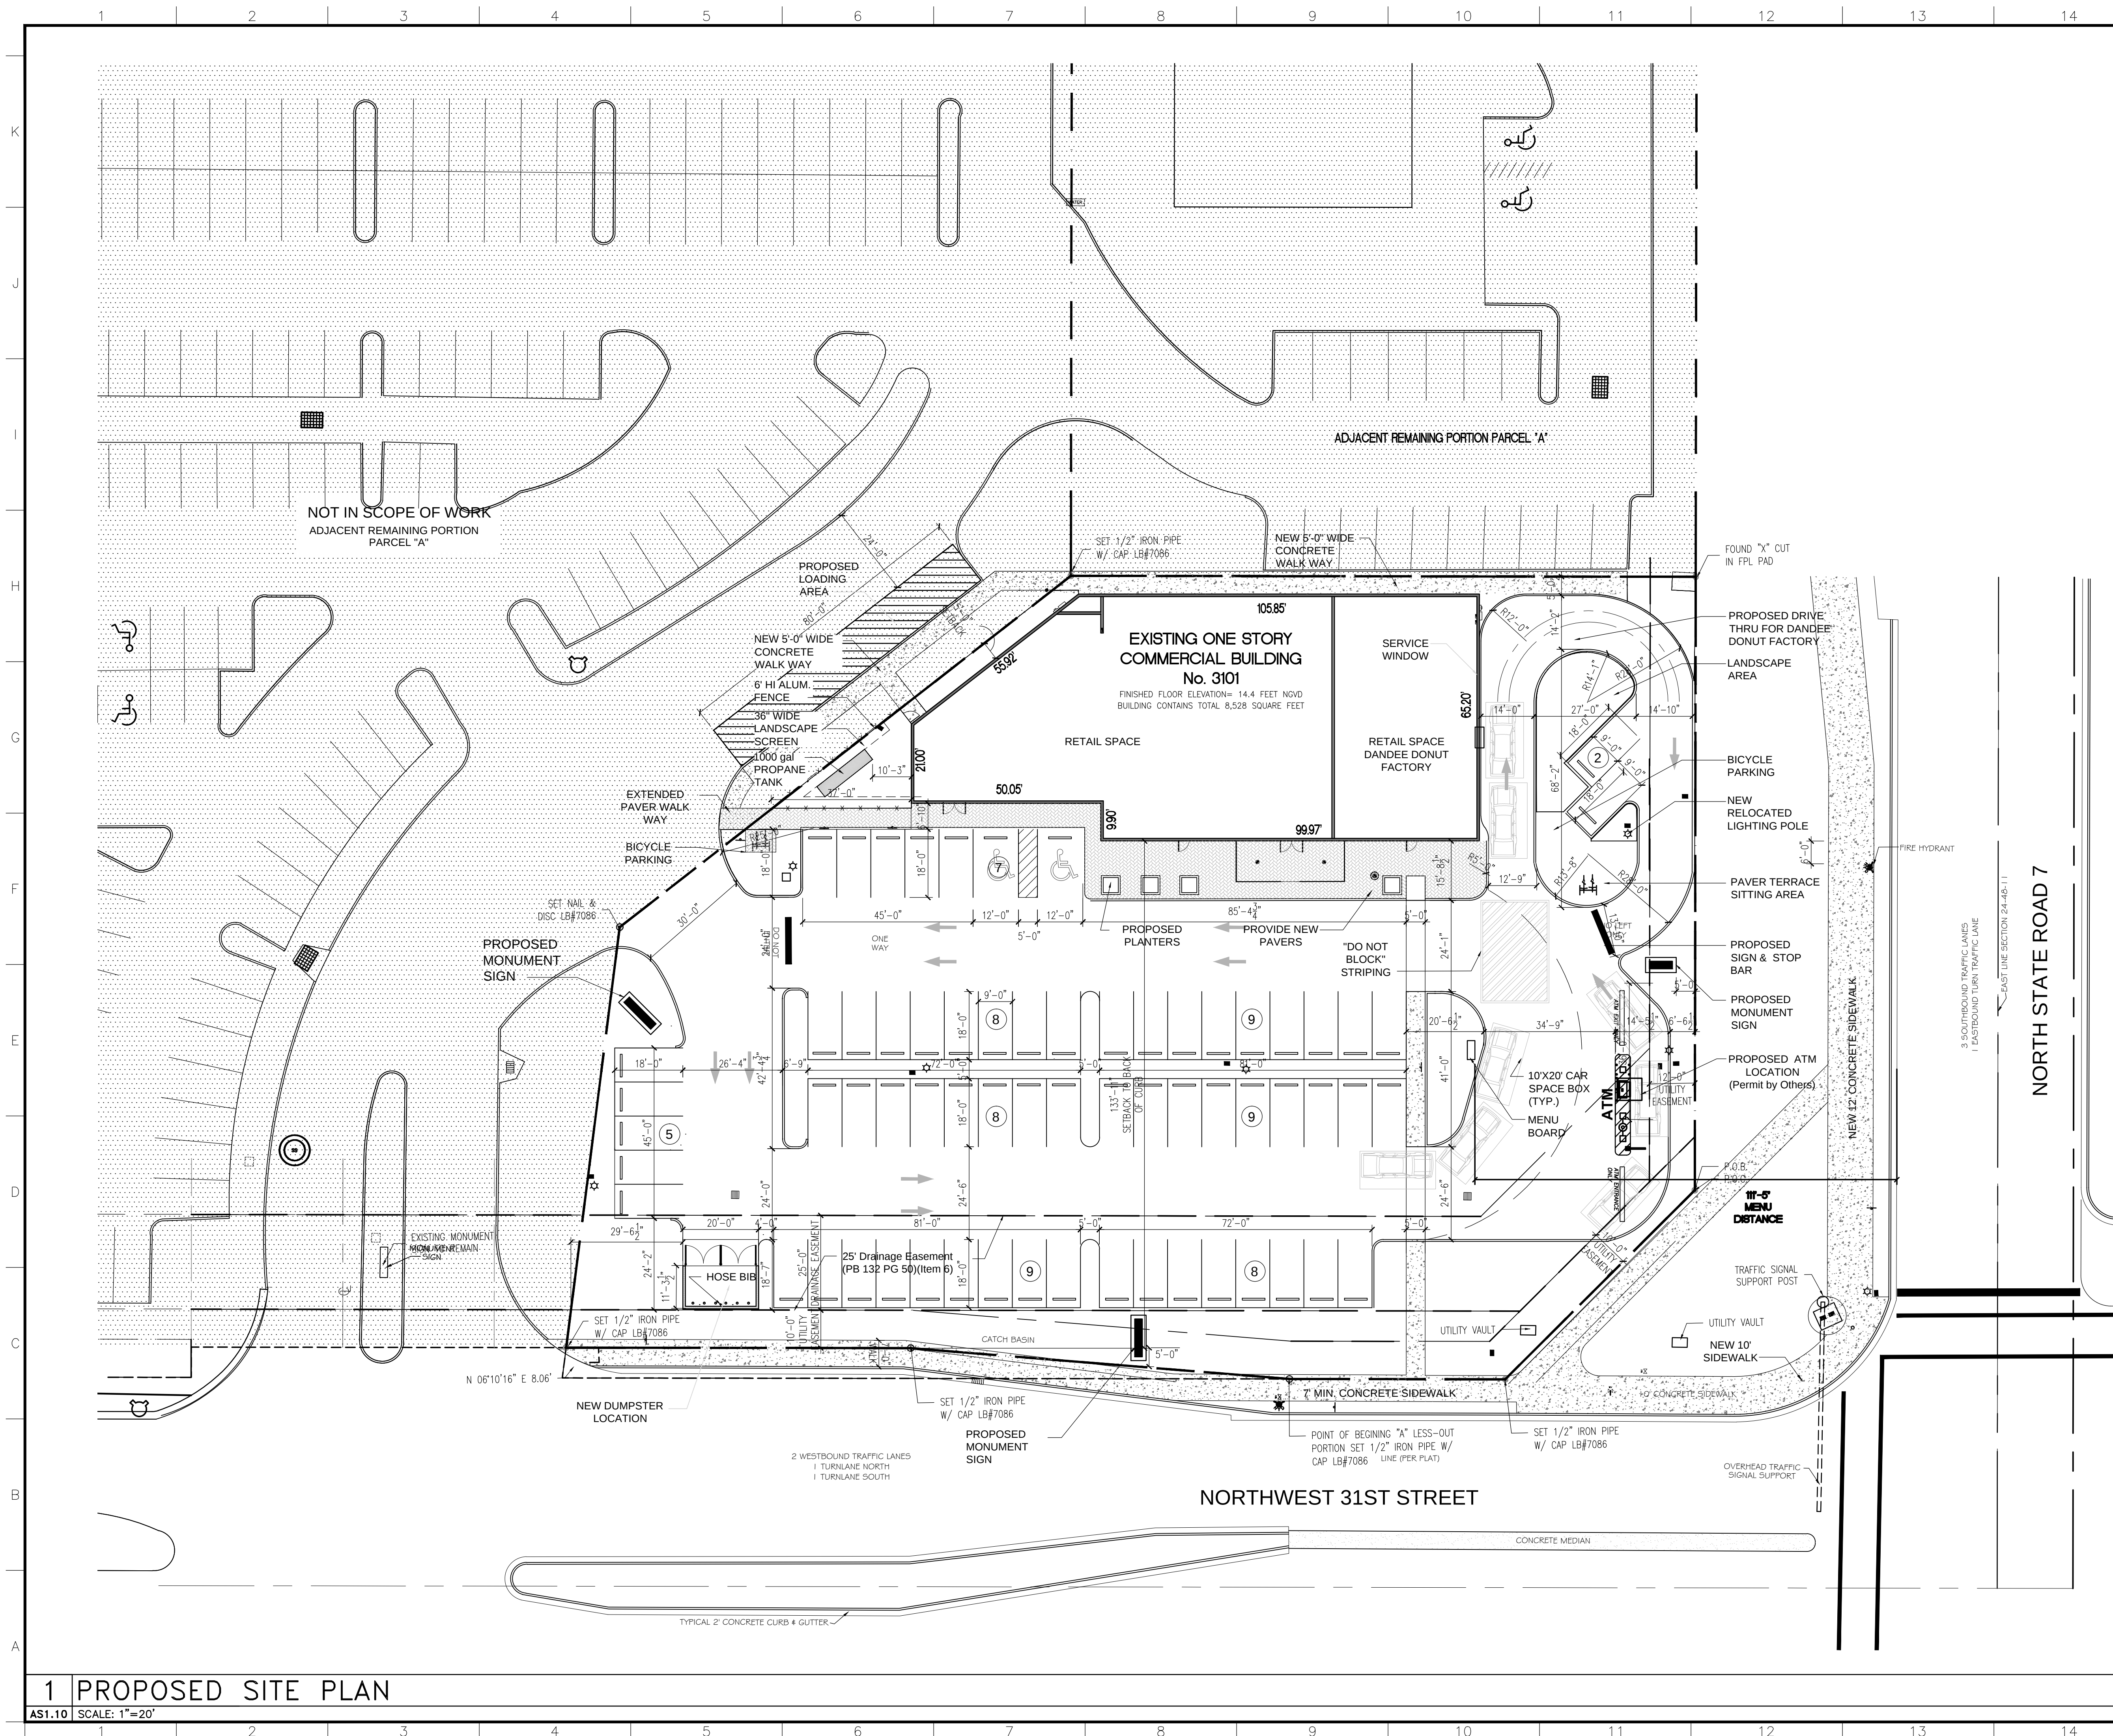

1	PROPOSED SITE PLAN
---	--------------------

AS1.10	SCALE: 1"=20'
--------	---------------

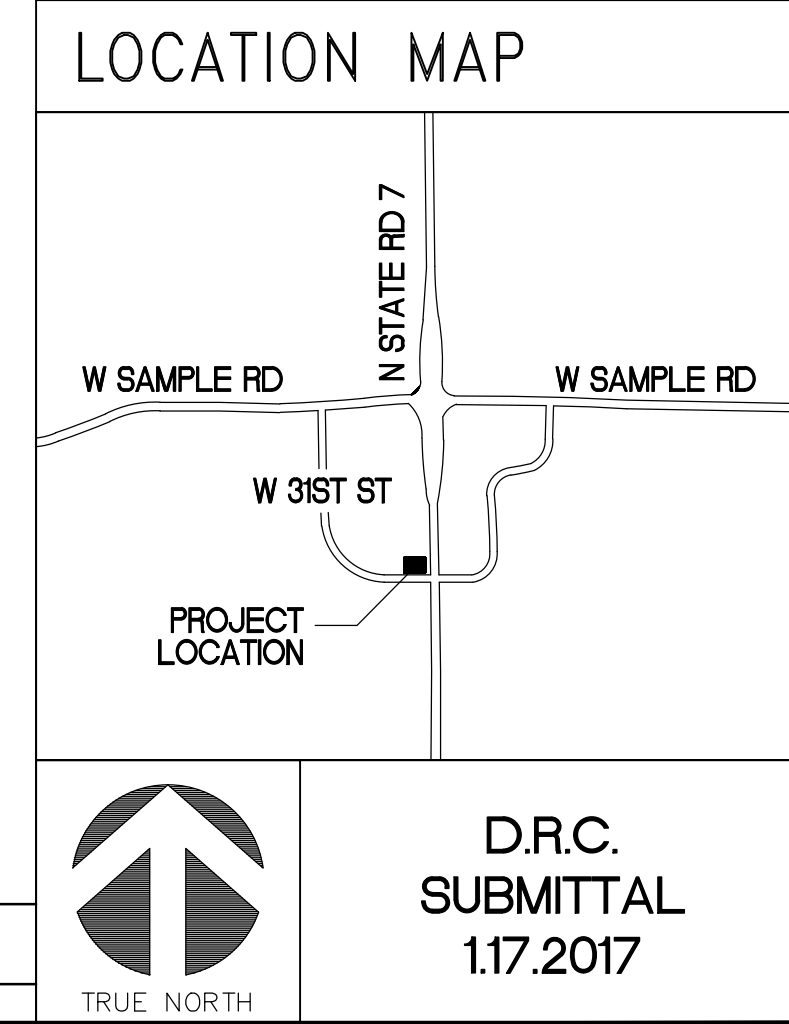

D.R.C.
SUBMITTAL
1.17.2017

REVISIONS

Drawing Title
**PROPOSED
SITE PLAN**

Scale	
Project No.	15015.00
Date	04.25.2016

Principal:	JCC
Project Director:	
Project Manager:	
Drafted by:	BC
Checked by:	BRE

Sheet No.

AS1.10

RLC Architects
14 SE 4th Street, Boca Raton, FL 33432
Tel 561 303 6555 Fax 561 305 0007

Web: www.rlcarchitects.com

MARGATE RETAIL BUILDING RENOVATION

3101 NORTH STATE ROAD 7
MARGATE, FLORIDA 33063