

CORWILARCHITECTS
4210 LAGUNA ST. CORAL GABLES FL. 33146
LIC. NO. AA-C002151 T.305.448.7383

PROJECT:
CELEBRATION POINTE
SOUTH
BROWARD COUNTY
FLORIDA

OWNER:
LENNAR
HOMES

BUILDING - 6 UNITS
ELEVATIONS

PHASE
PERMIT SET

REVISIONS

SEAL
ANGEL PUENTES
ARCHITECT NO. 0009348
4210 LAGUNA STREET
CORAL GABLES, FL 33146


THIS DRAWING IS THE PROPERTY OF CORWIL ARCHITECTS INC.
UNLESS OTHERWISE PROVIDED FOR BY CONTRACT,
THE CONTENTS OF THIS DRAWING ARE CONFIDENTIAL
AND SHALL NOT BE TRANSMITTED TO ANY OTHER PARTY
EXCEPT AS AGREED TO BY THE ARCHITECT/ENGINEER.

DATE: 04-06-17
JOB NO. 2014-46
DRAWN BY AO
APPR BY AMC
PRINTED DATE 04-06-17

SHEET NUMBER:


A-4.0

NOTE:
FOR ELEVATION DETAILS, AND
WINDOWS PRESSURES, REFER TO
INDIVIDUAL EXTERIOR UNIT
ELEVATIONS.

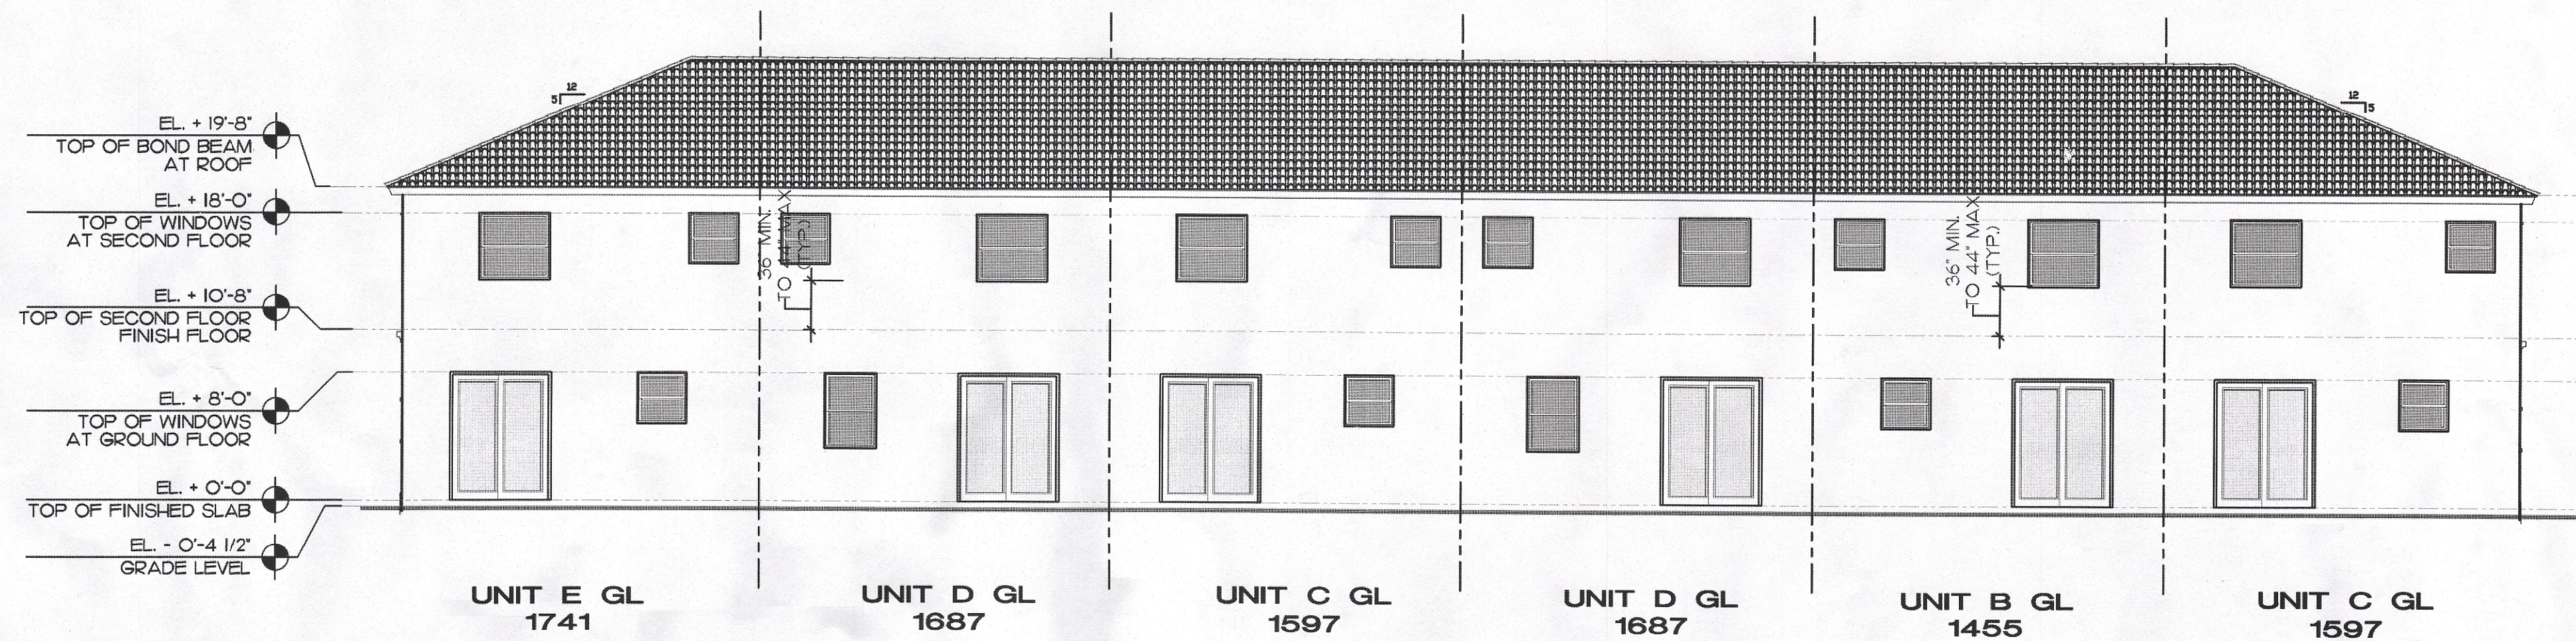


REAR ELEVATION

SCALE: 1/8" = 1'-0"

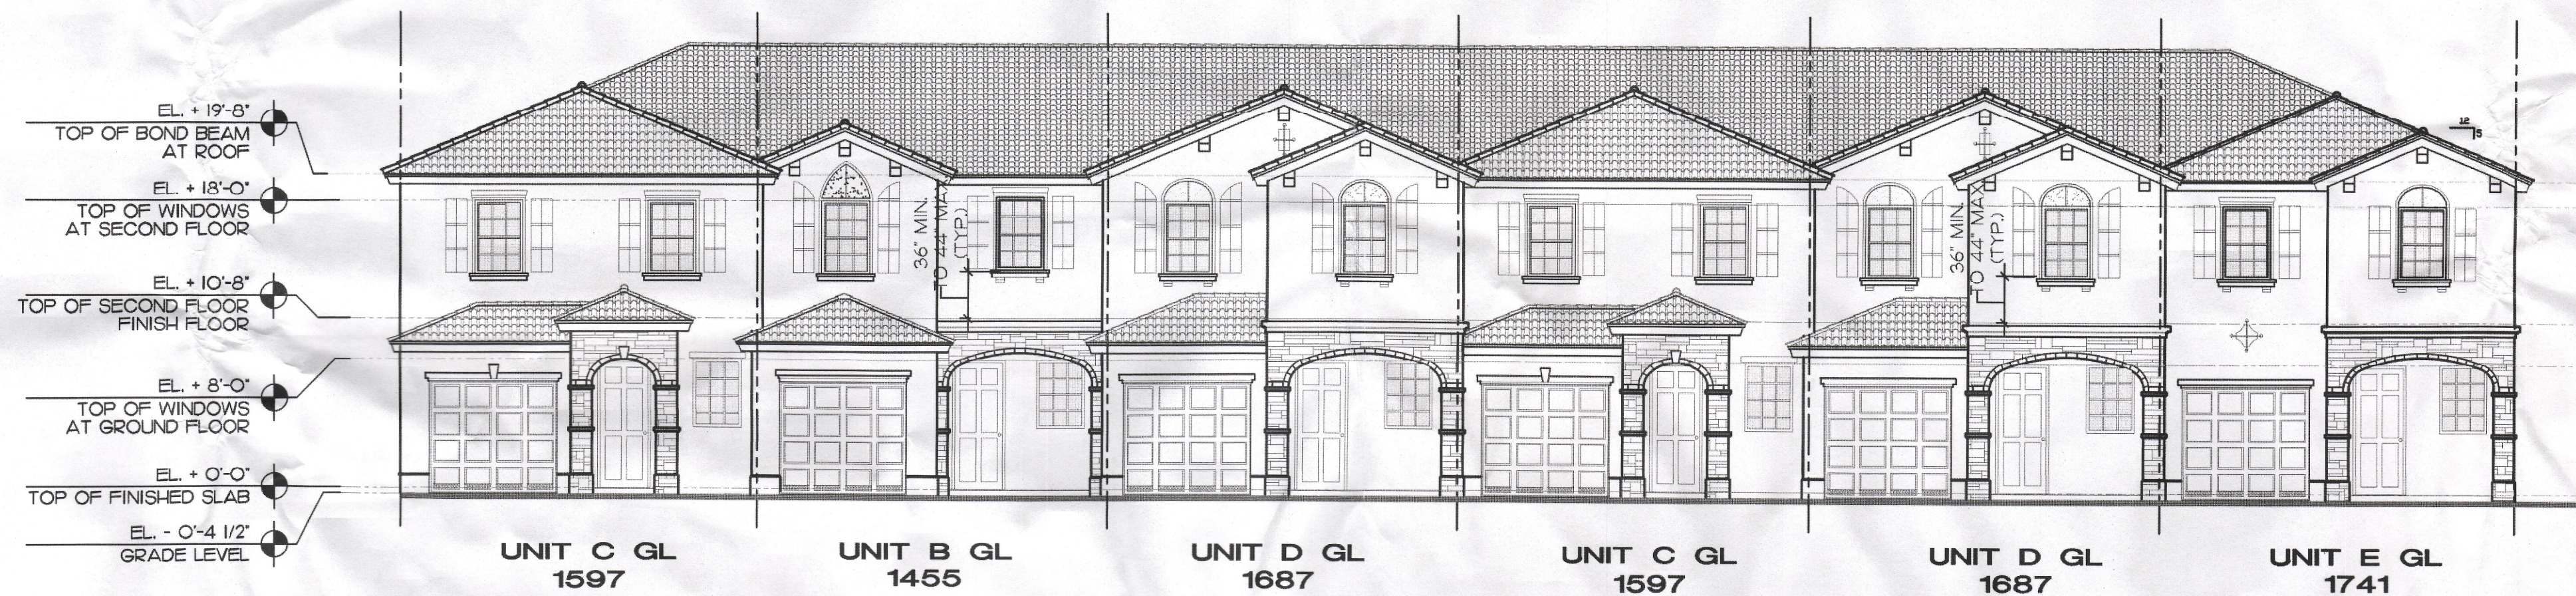


FRONT ELEVATION

SCALE: 1/8" = 1'-0"

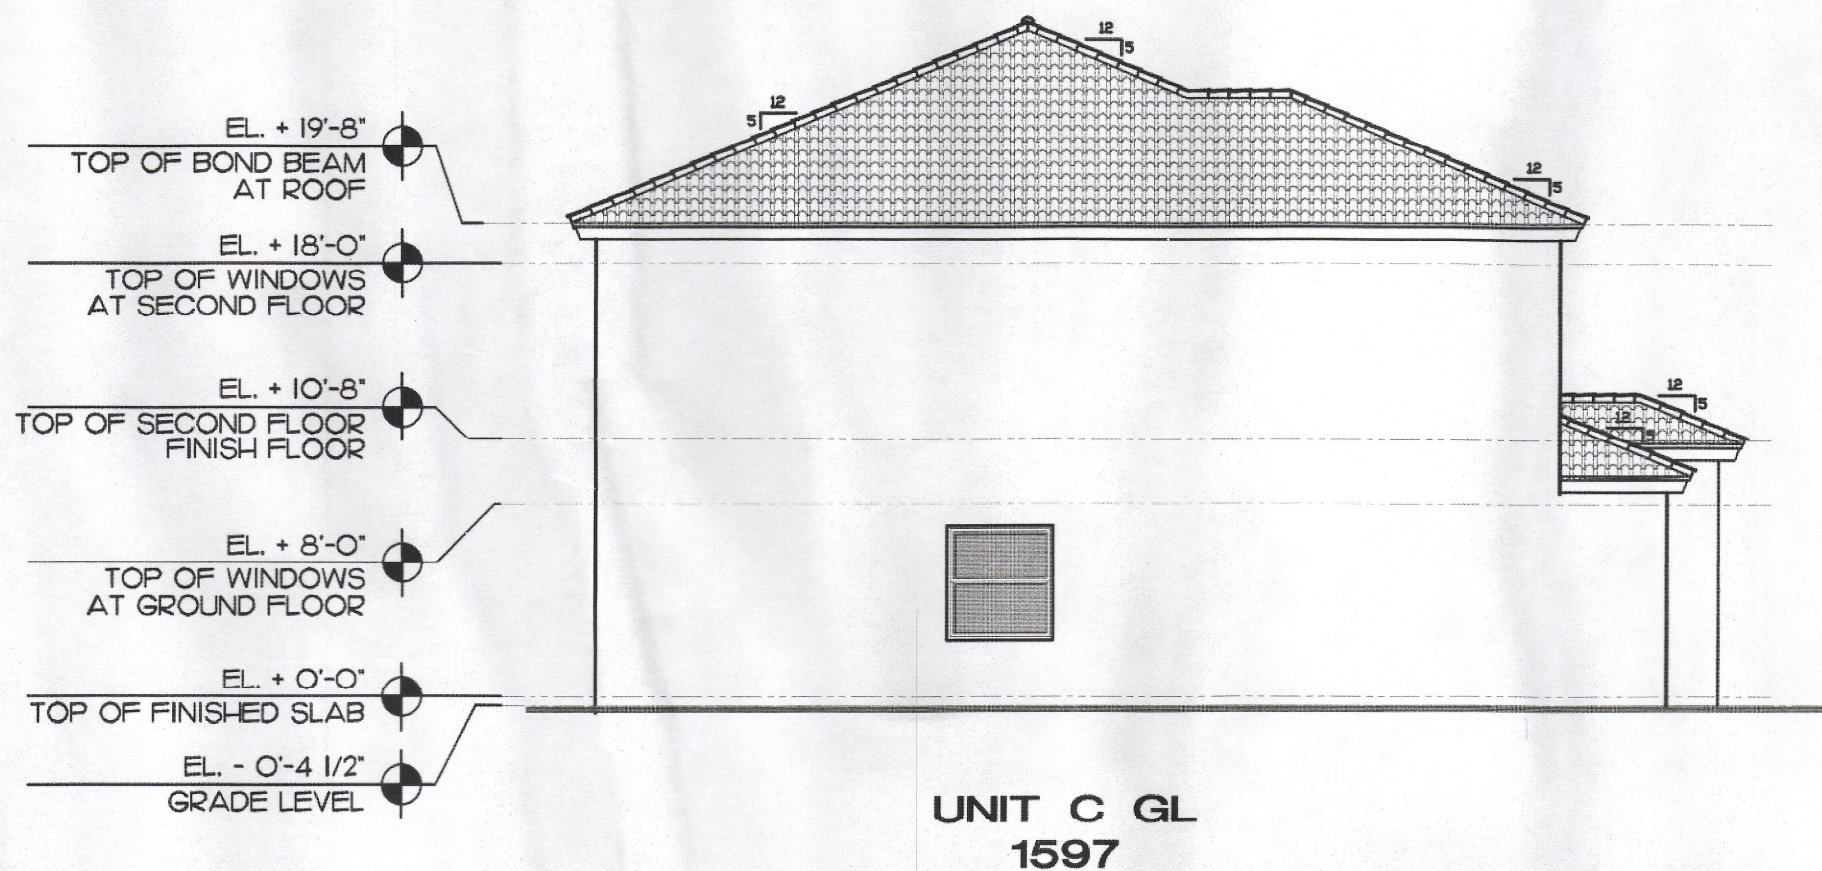

LEFT END ELEVATION

SCALE: 1/8" = 1'-0"

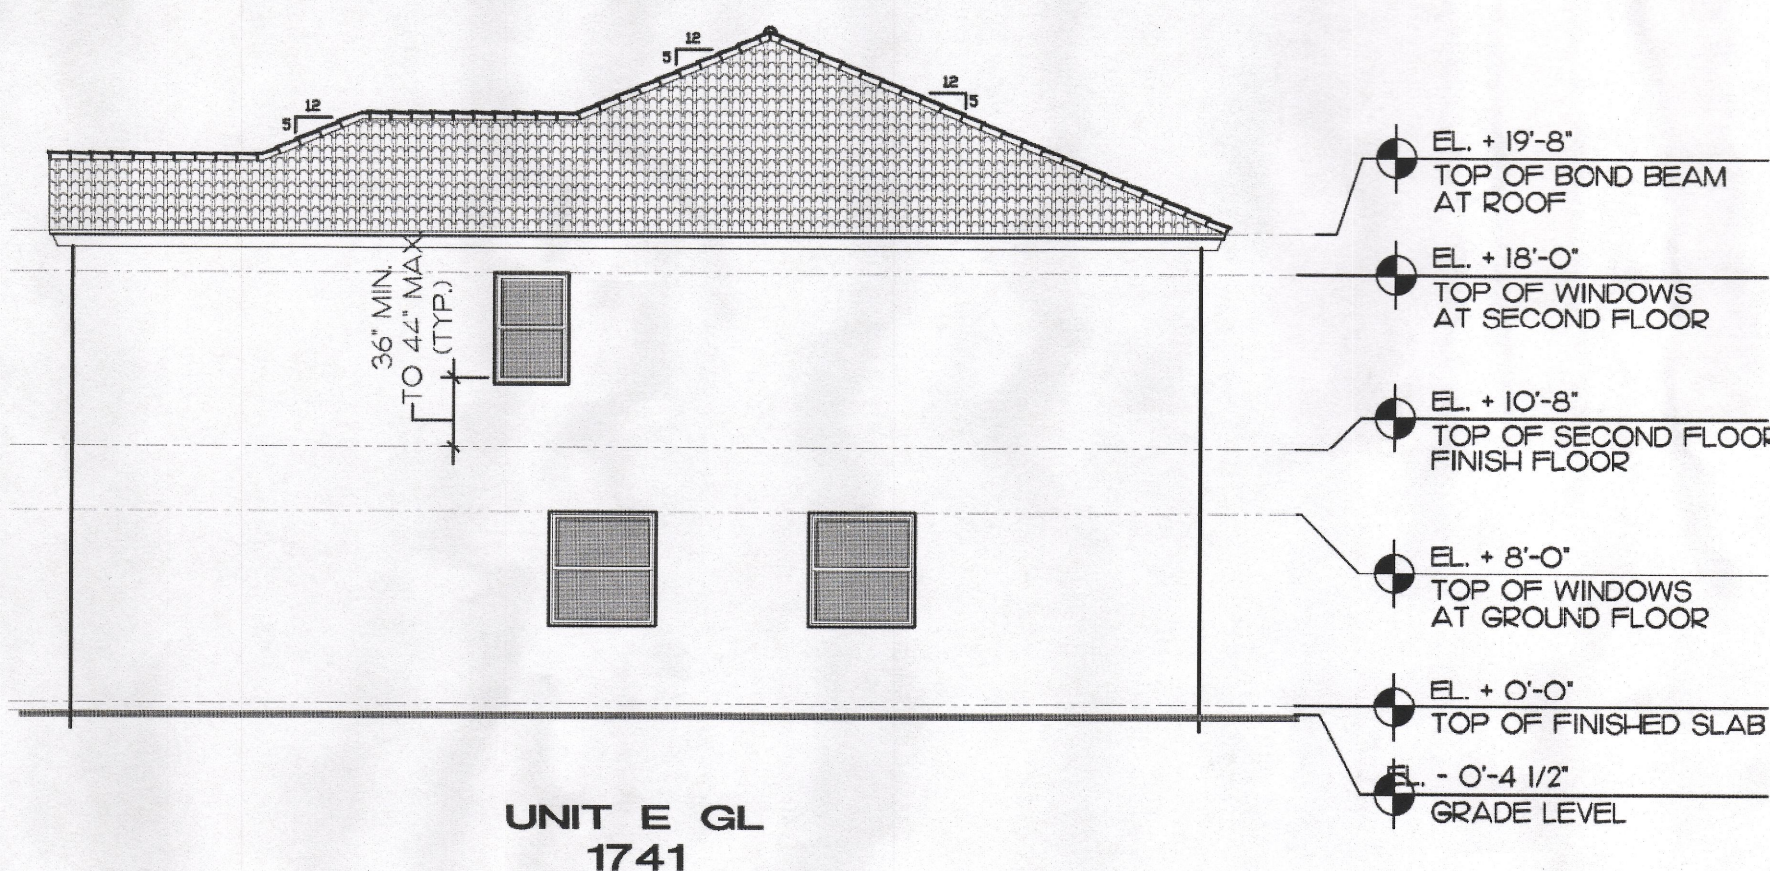

RIGHT END ELEVATION

SCALE: 1/8" = 1'-0"