


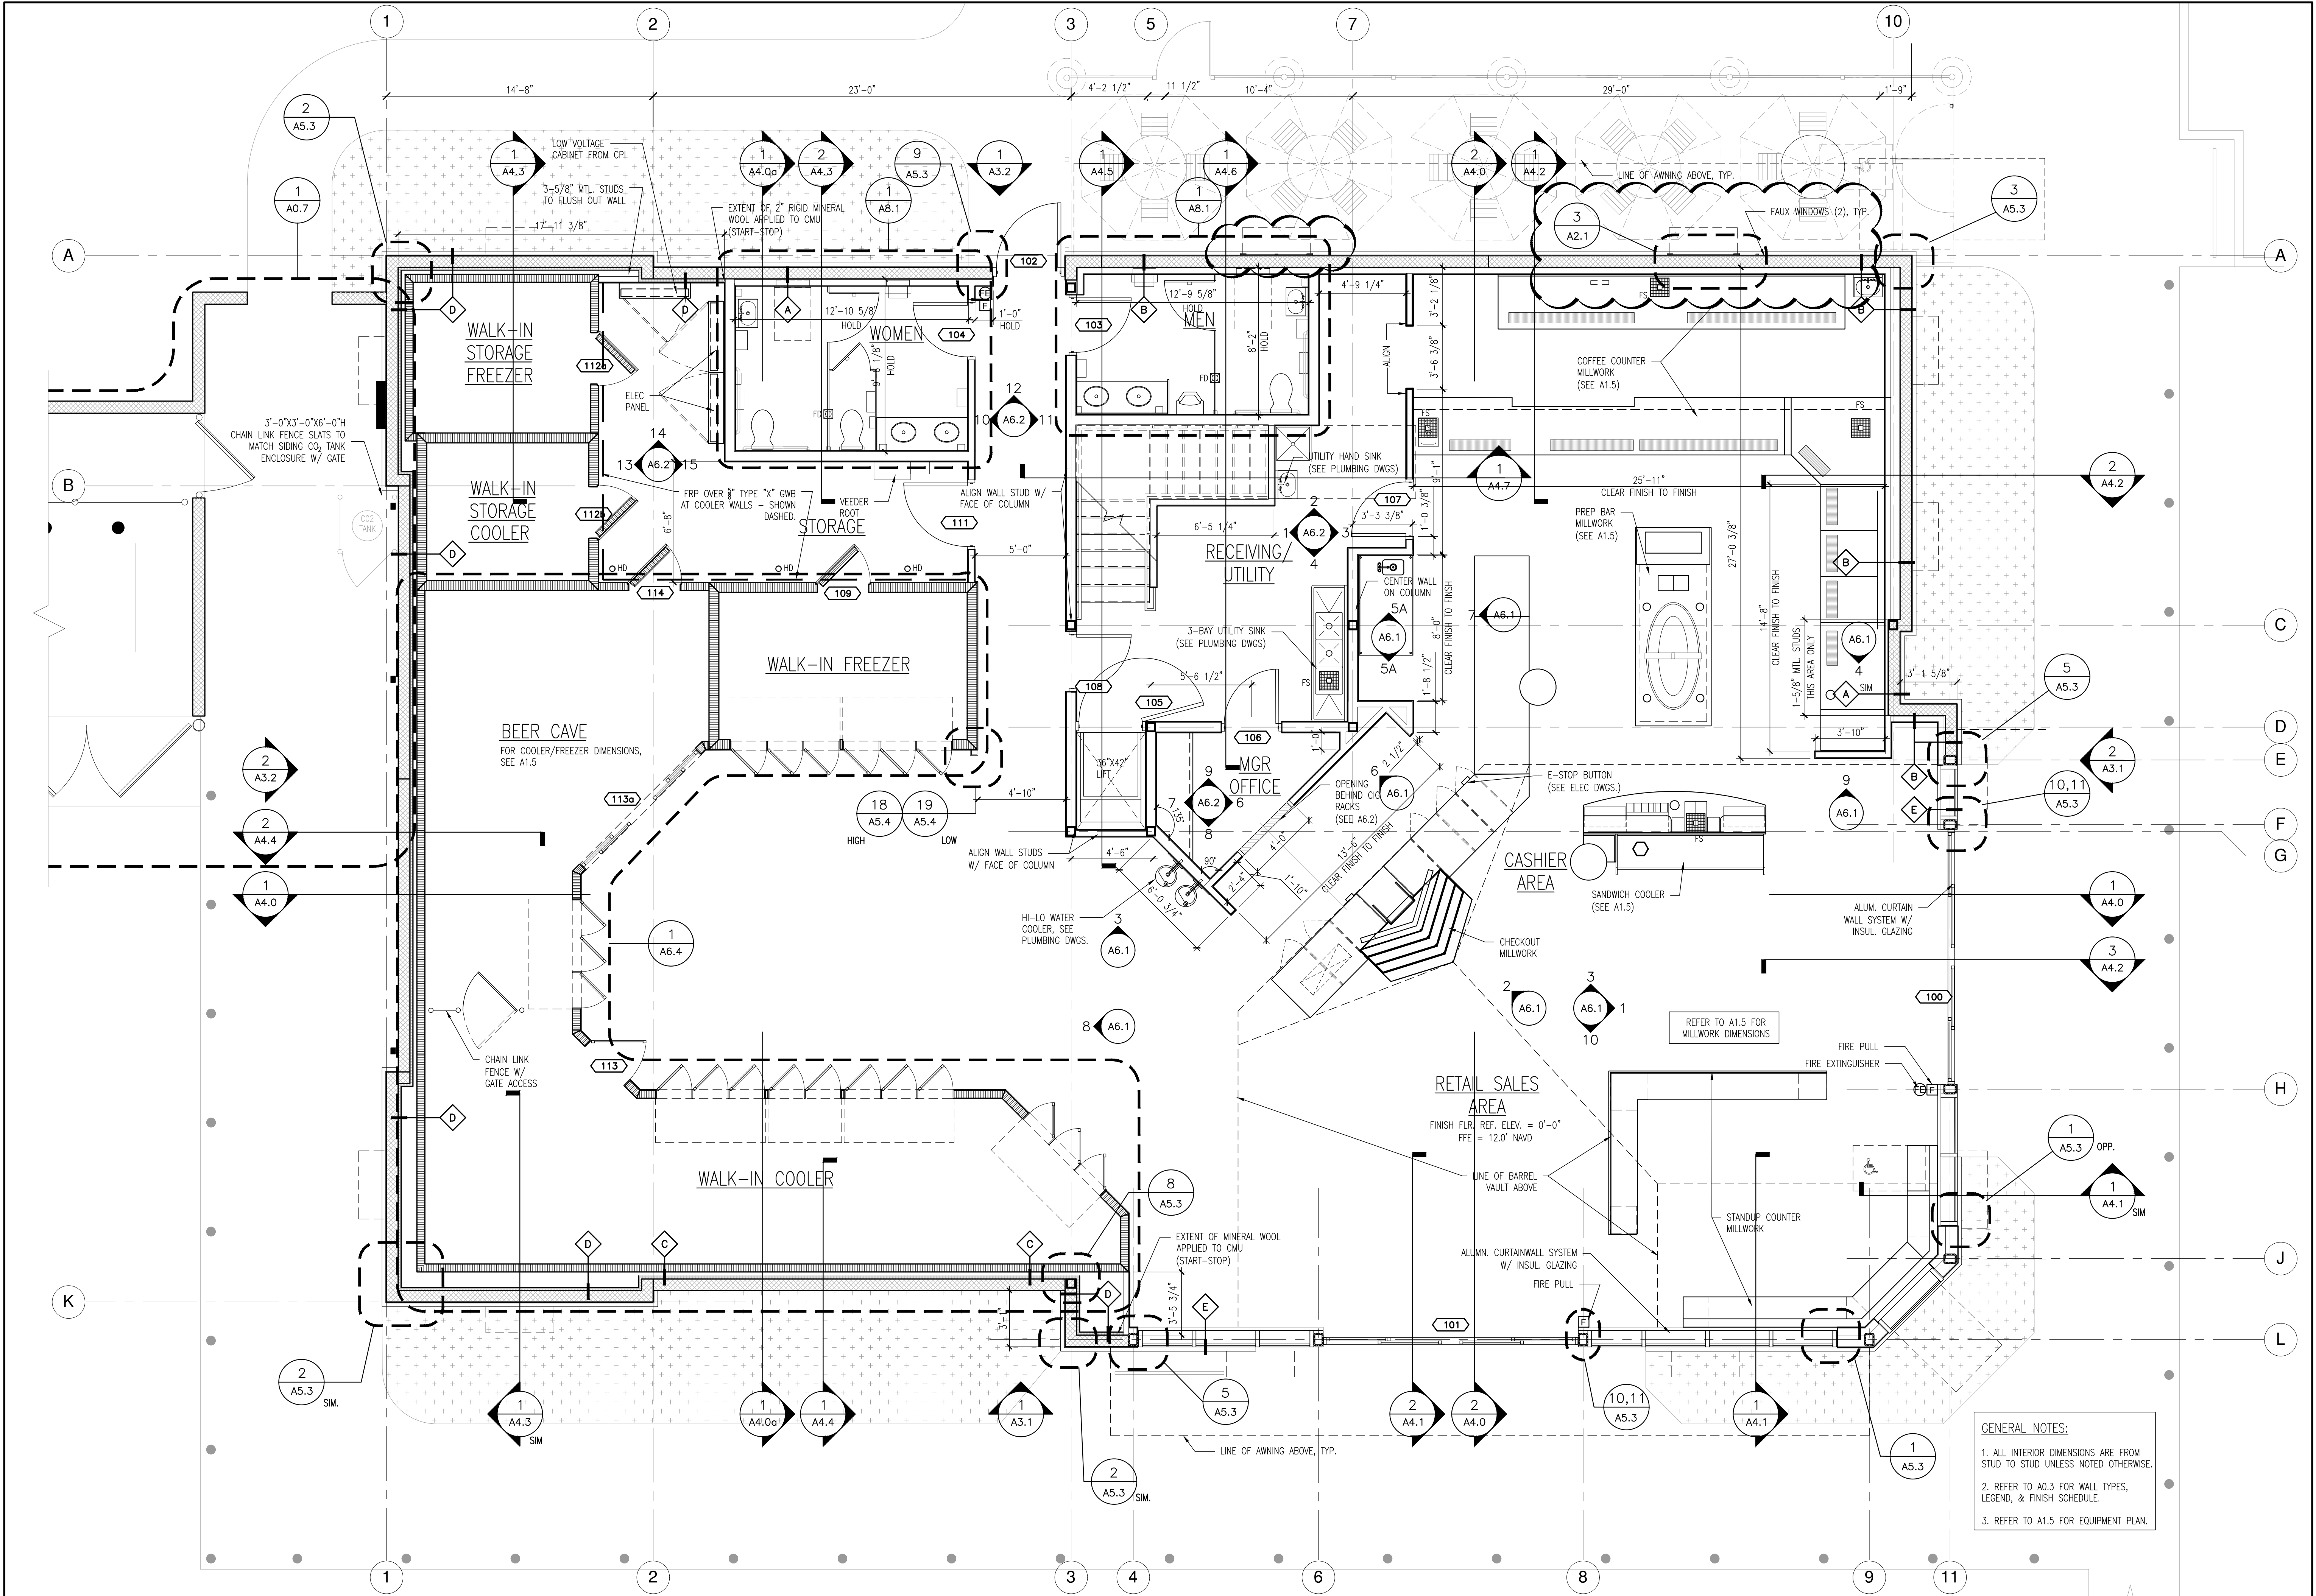

1 FLOOR PLAN
A1.1 SCALE: 1/4" = 1'-0"

Project Title
New Construction:

Cumberland Farms

Store #TBD
VSH #TBD
Oracle #FL8215

ATLANTIC AVE. & RT. 441
MARGATE, FL 33063

Owner
Cumberland Farms, Inc.
165 Flanders Road
Westborough, MA 01581
tel 508 270 1400

HARRISON FRENCH & ASSOCIATES, LTD
1705 S. Walton Blvd Suite 3
Brentwood, AR 72712
t 479.273.7780
f 479.273.9486
www.hfa-ac.com

HFA
Creative Solutions
Meaningful Plans

Stipulation for Reuse
THIS DRAWING WAS PREPARED FOR USE ON A SPECIFIC SITE AS LISTED ABOVE. CONTEMPORANEOUSLY WITH ITS ISSUE DATE AS LISTED BELOW AND IT IS NOT SHARABLE FOR USE ON A DIFFERENT PROJECT SITE OR AT A LATER TIME. USE OF THIS DRAWING FOR REFERENCE OR EXAMPLE ON ANOTHER PROJECT REQUIRES THE SERVICES OF PROPERLY LICENSED ARCHITECTS AND ENGINEERS. REPRODUCTION OF THIS DRAWING FOR REUSE ON ANOTHER PROJECT IS NOT AUTHORIZED AND MAY BE CONTRARY TO THE LAW.

Certificate of Authorization
Architectural #A226001029
Engineering #26421

Seal

James E. Owens
License #AR97371
Certificate of Authorization #A226001029

Revisions		
No.	Date	Issued for
	04/21/17	90% CLIENT REVIEW
	05/05/17	100% CDS
	09/15/17	100% RE-ISSUE
	11/14/17	Bulletin 2 - Code Comments

Key Plan

Title
FLOOR PLAN

Drawn By: DT/RM
Drawing No.

A1.1

Project No. 41-17-00080

GENERAL NOTES:

1. ALL INTERIOR DIMENSIONS ARE FROM STUD TO STUD UNLESS NOTED OTHERWISE.
2. REFER TO A0.3 FOR WALL TYPES, LEGEND, & FINISH SCHEDULE.
3. REFER TO A1.5 FOR EQUIPMENT PLAN.

