



No.	Date	Issued for
04/21/17	90% CLIENT REVIEW	
05/05/17	100% CDS	
09/15/17	100% RE-ISSUE	
11/14/17	Bulletin 2 - Code Comments	
01/05/18	Bulletin 3	

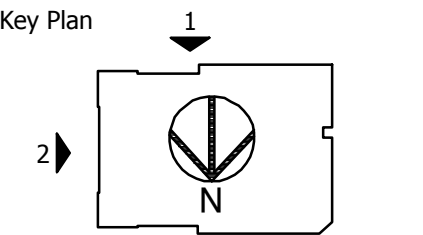


Title
EXTERIOR ELEVATIONS

Drawn By: DT/RM
Drawing No.


A3.2

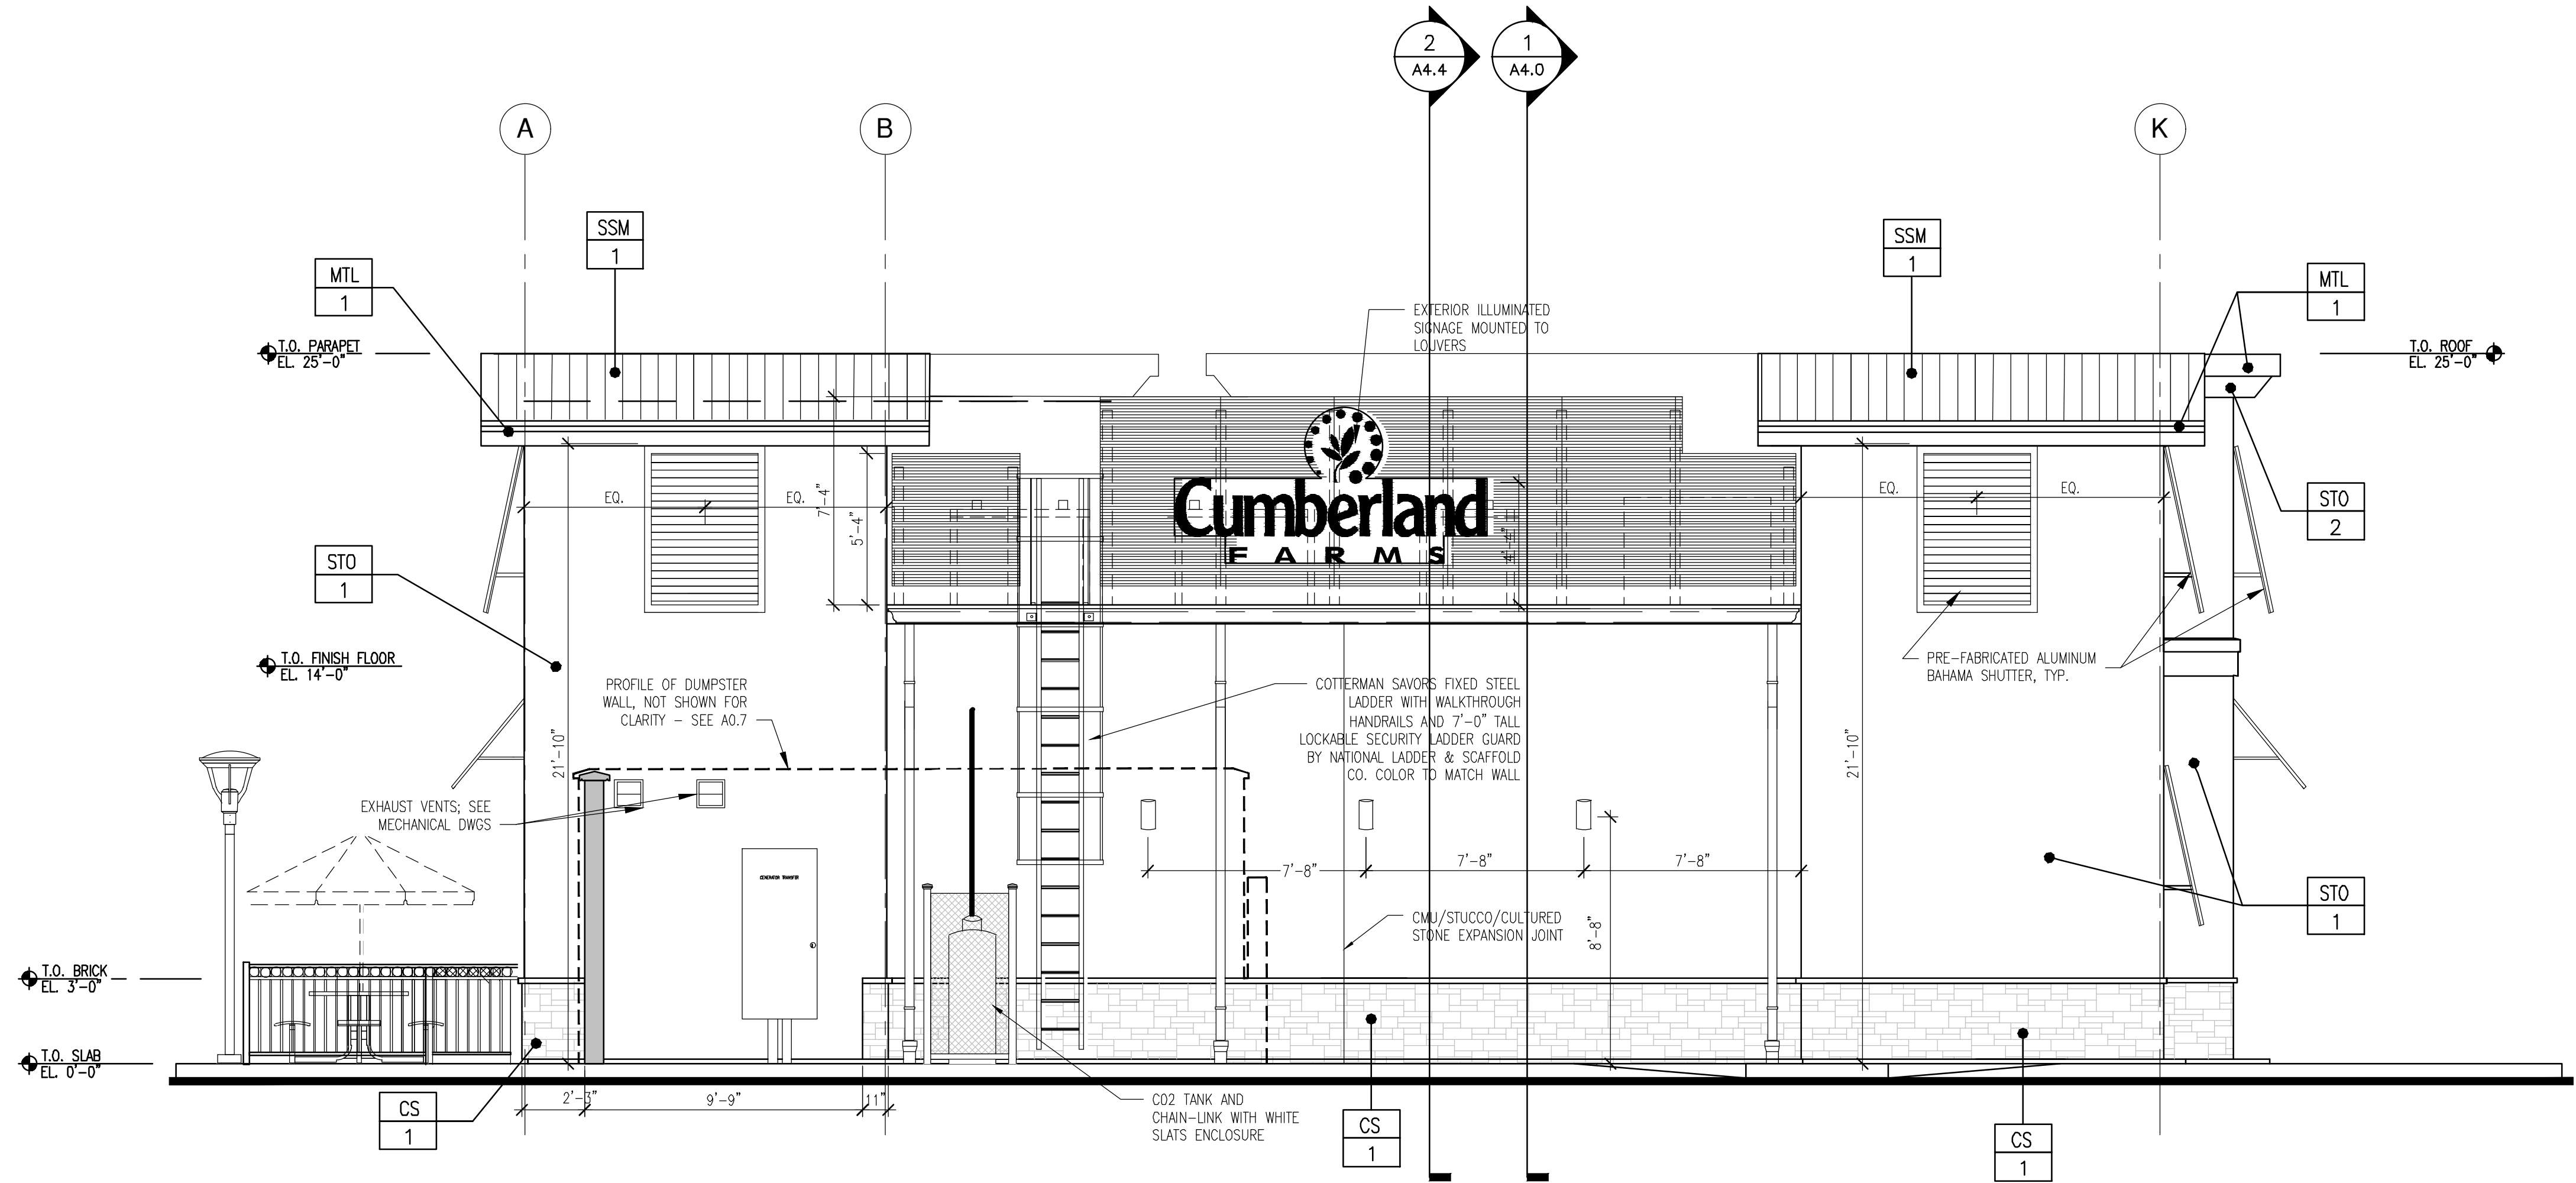

2 EAST ELEVATION
A3.2 SCALE: 1/4" = 1'-0"

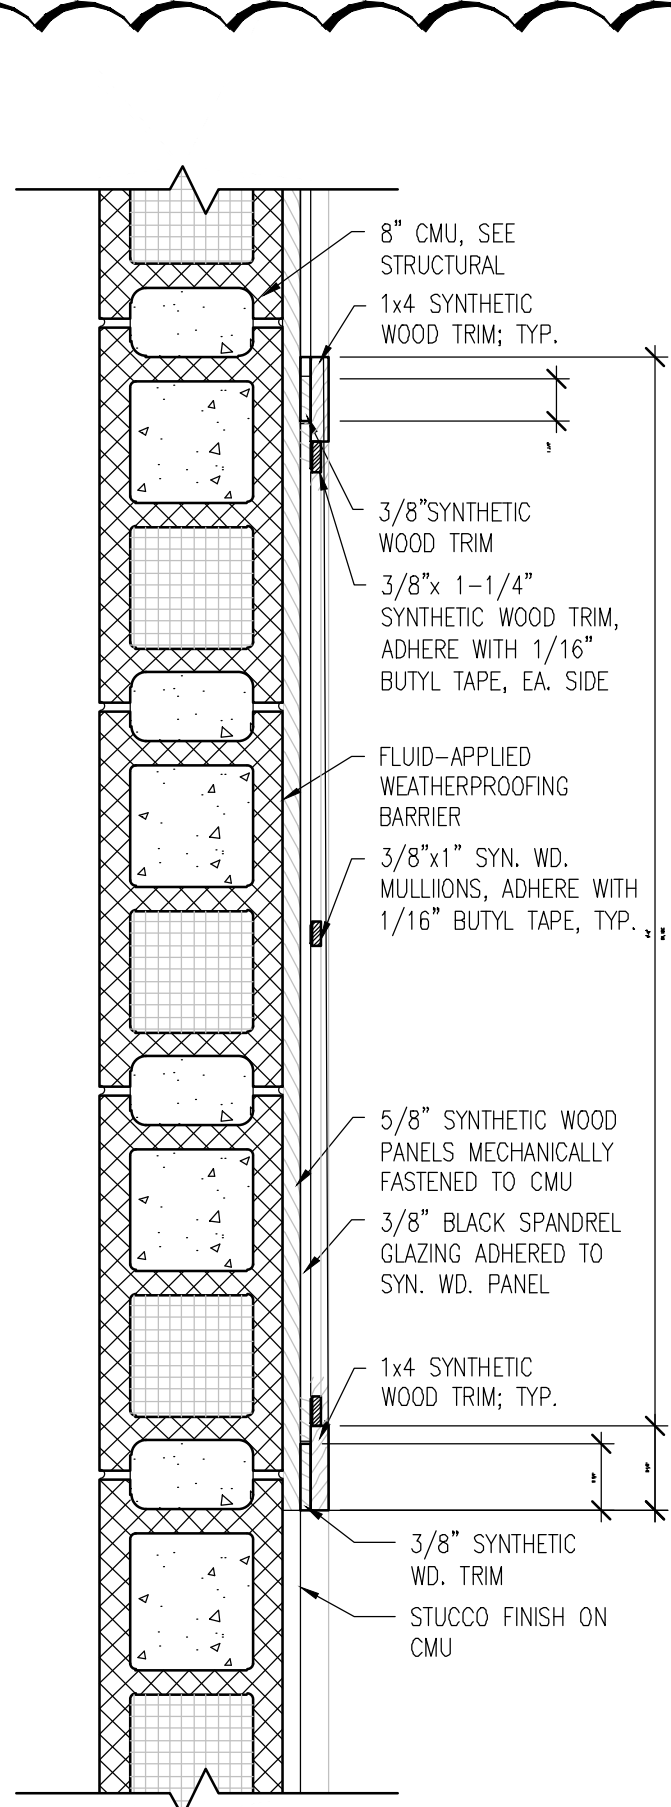

3 PLAN DETAIL AT FAUX WINDOWS
A3.2 SCALE: 1 1/2" = 1'-0"

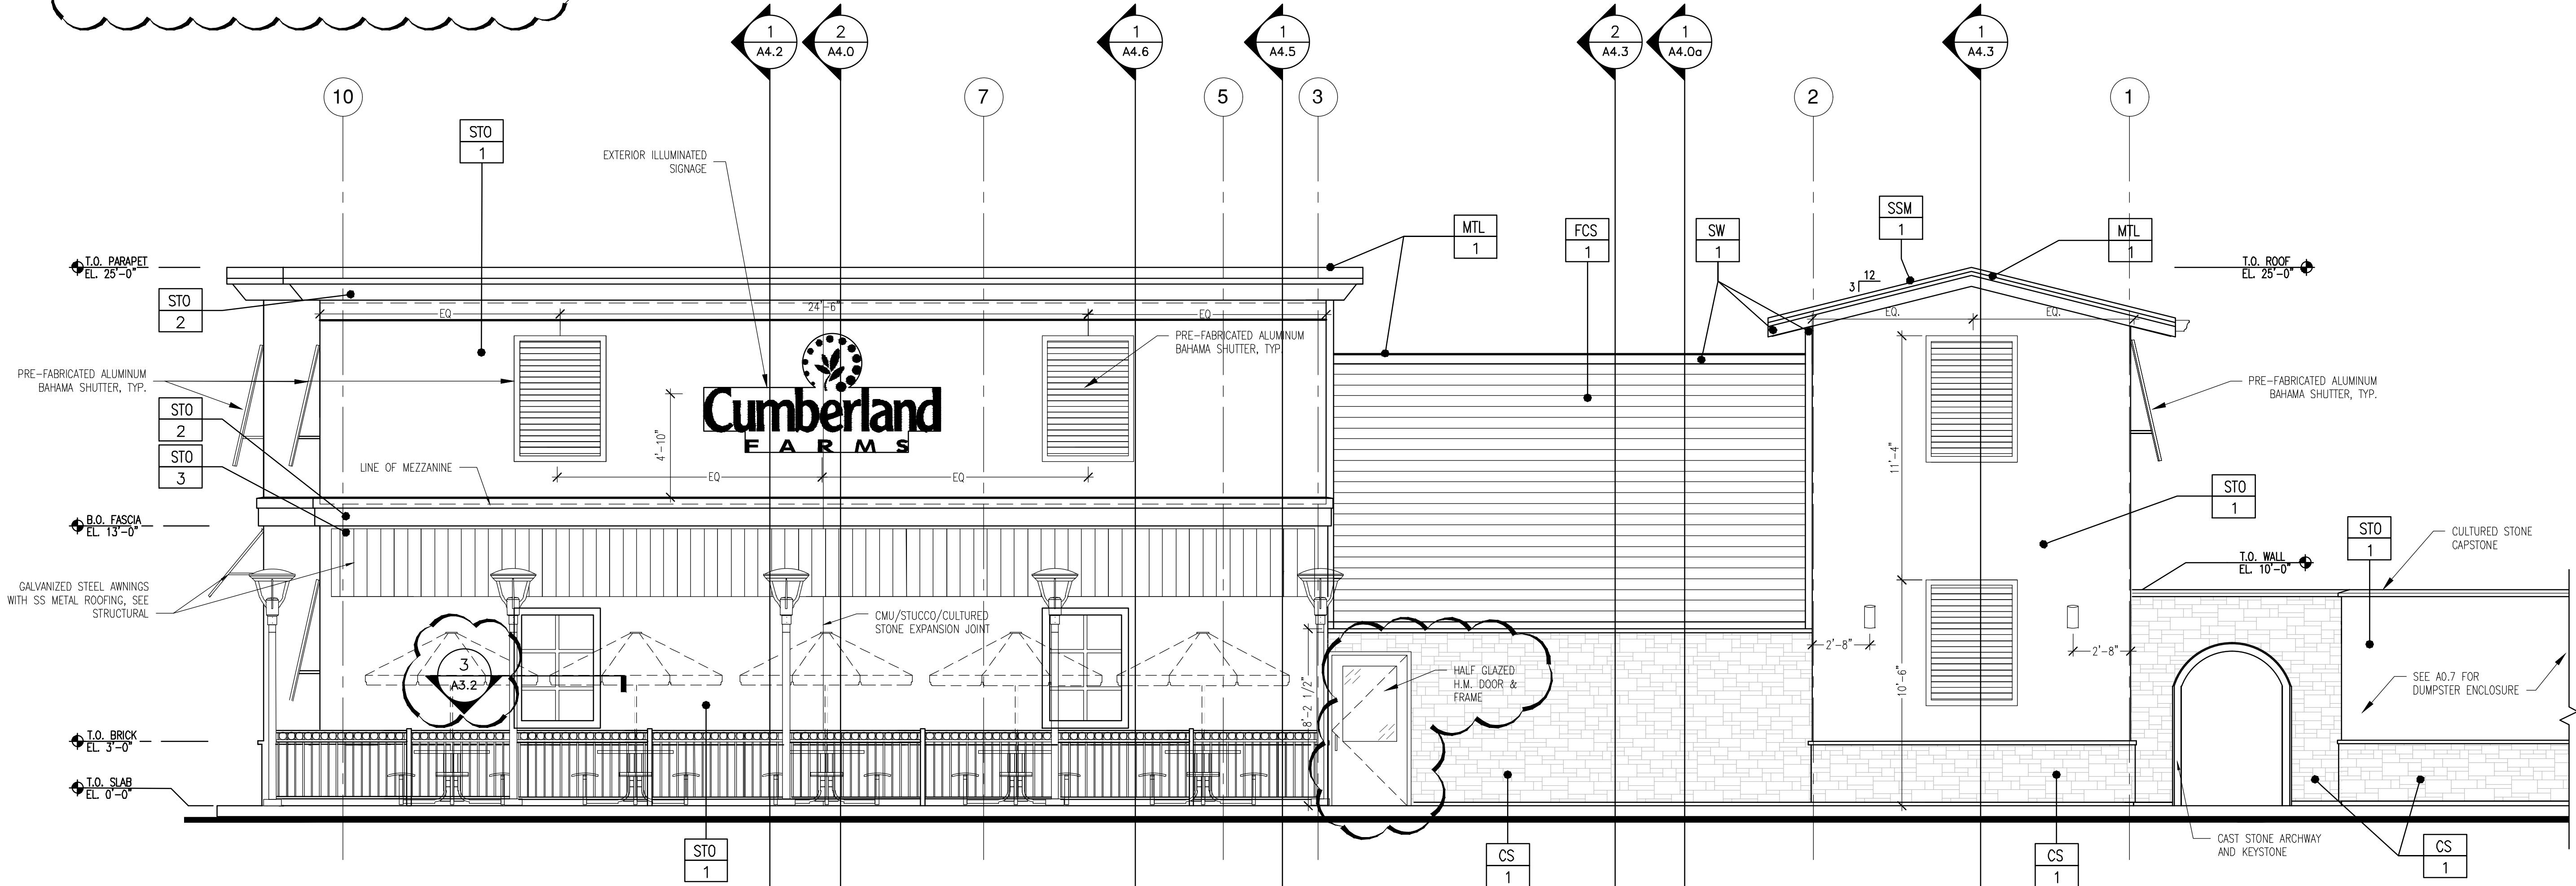

1 SOUTH SIDE ELEVATION
A3.2 SCALE: 1/4" = 1'-0"