

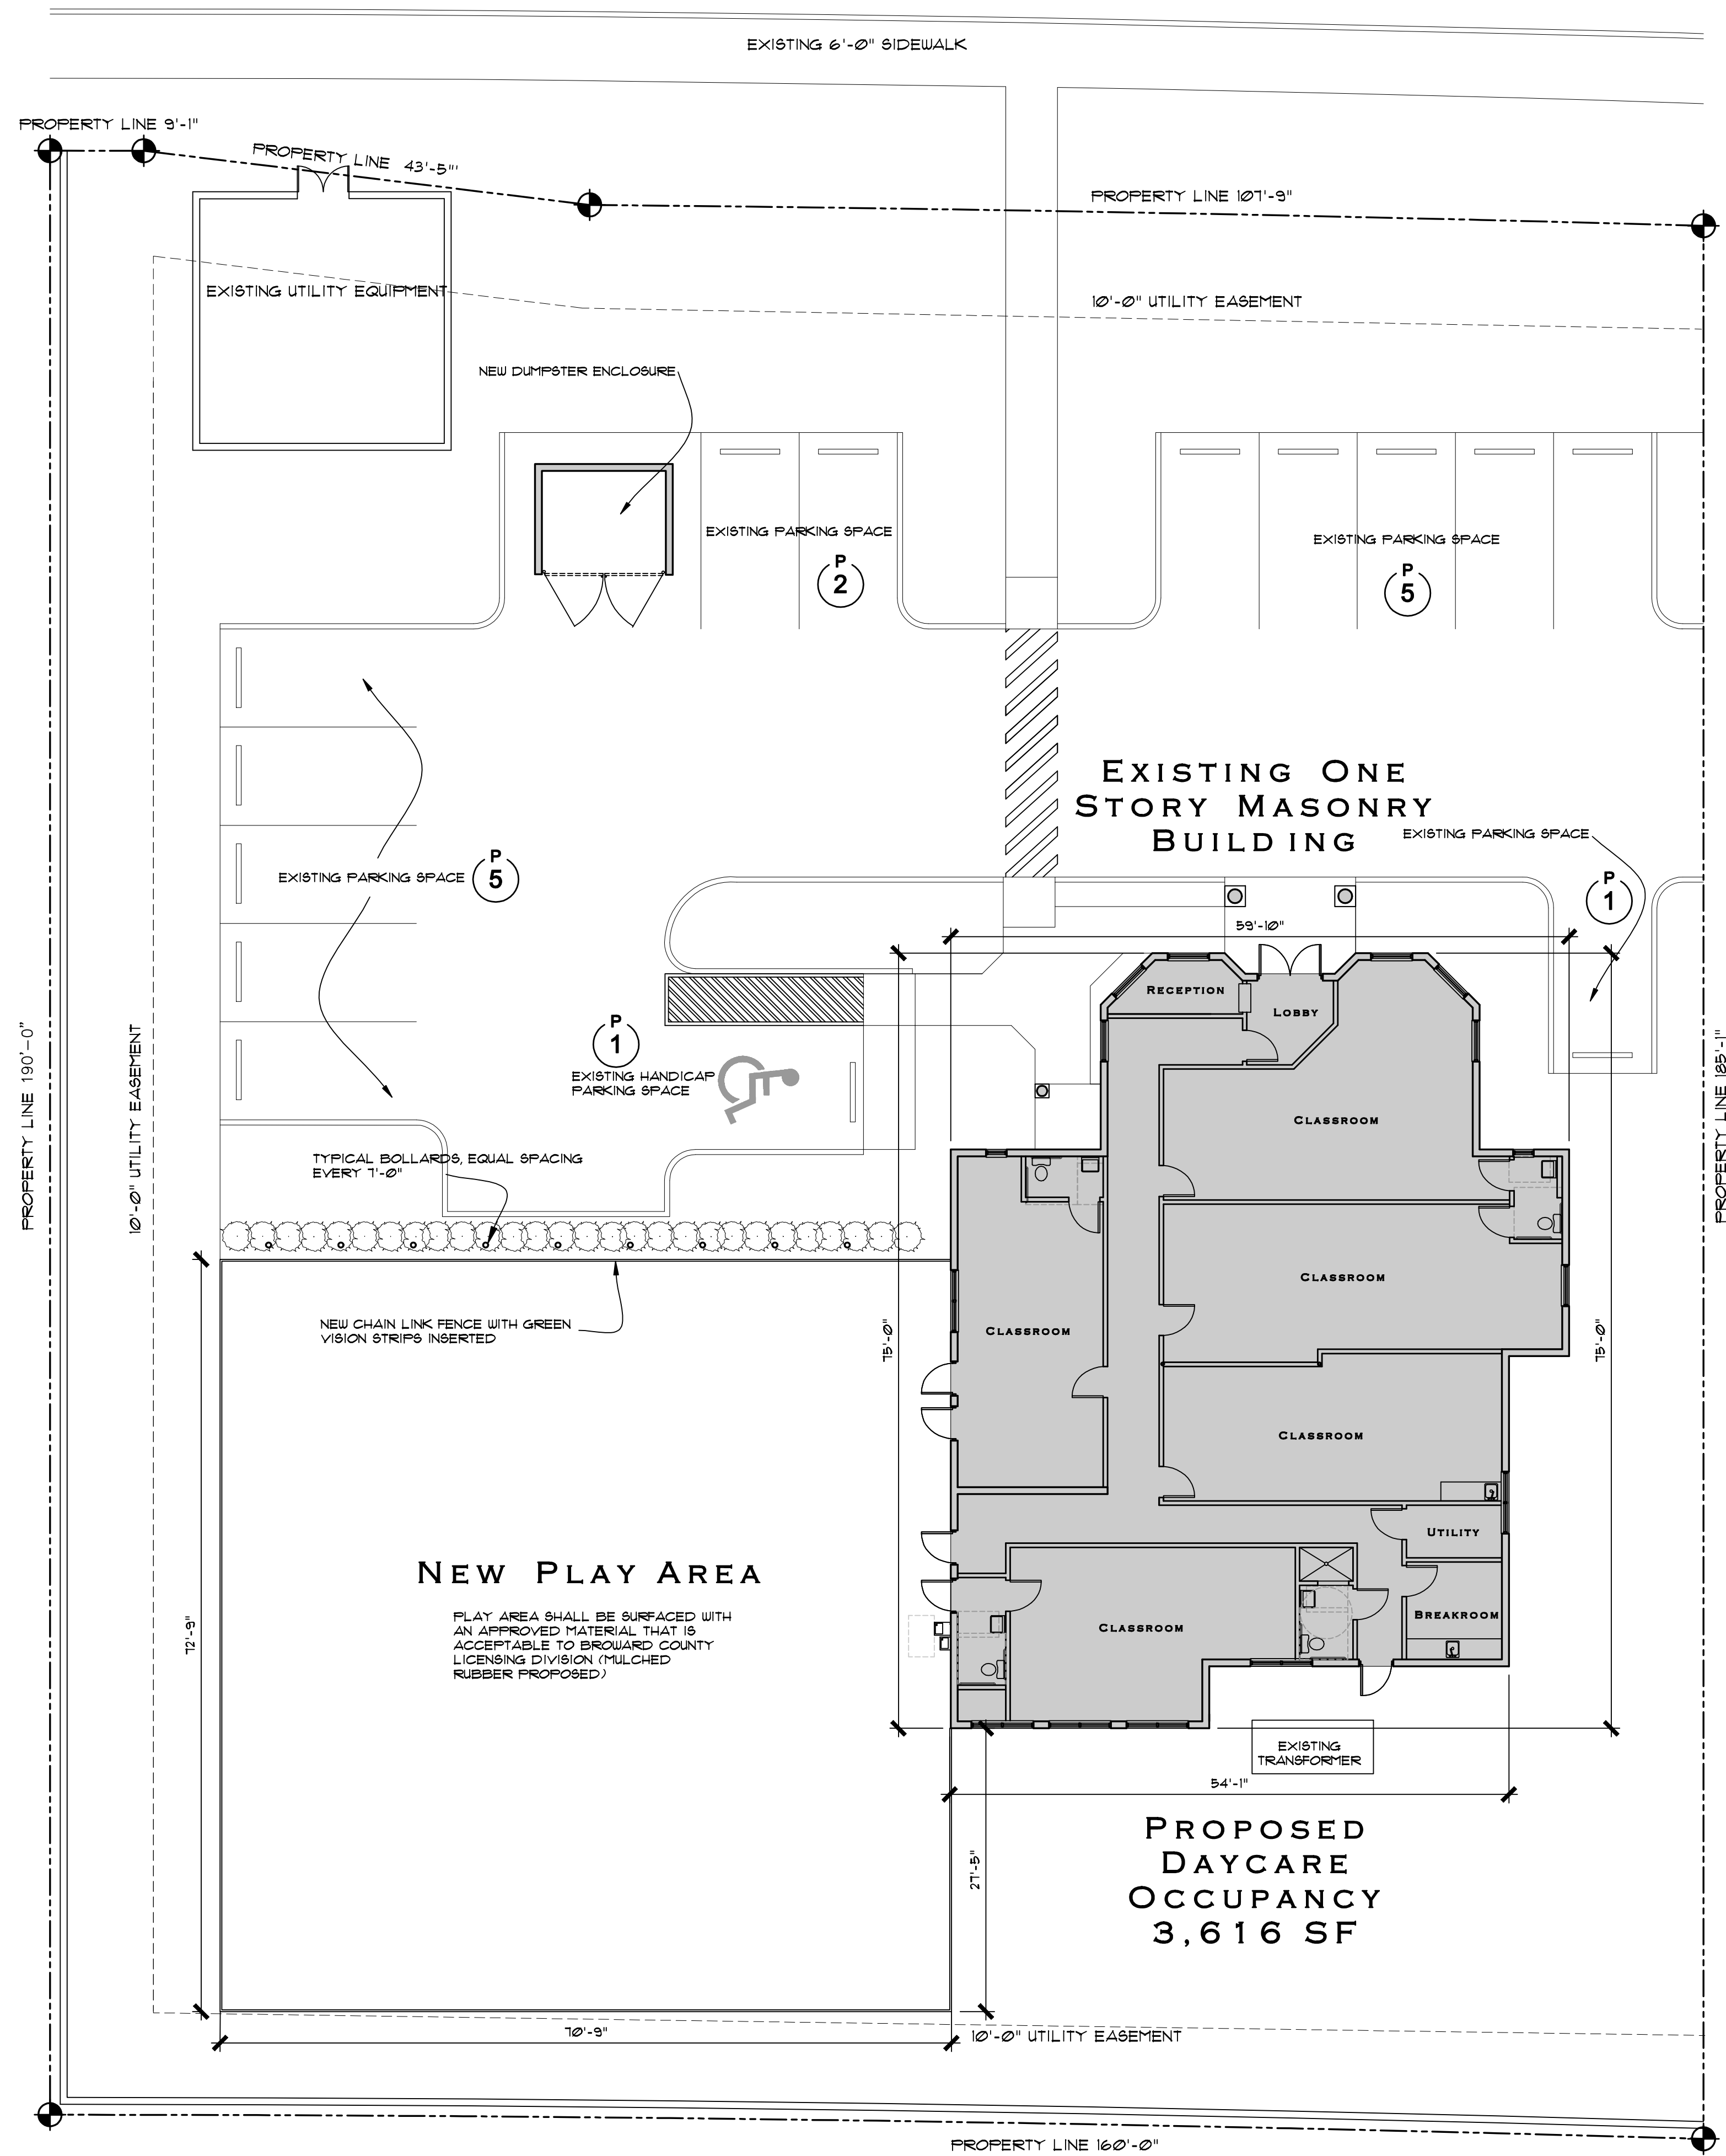


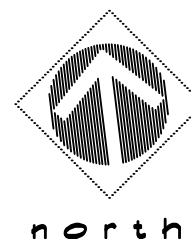

PROPOSED SITE PLAN

SCALE: 1" = 10'-0"

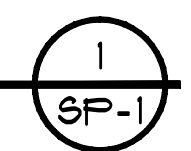

Revisions:

- 1
- 2
- 3
- 4
- 5

Project Number

180908

LEARNING TOGETHER ACADEMY
PROPOSED SITE PLAN

5350 WEST ATLANTIC BOULEVARD
MARGATE, FLORIDA 33063

Project Name

PROPOSED
SITE PLAN


STEPHEN
BRASGALLA,
ARCHITECT

STATE OF FLORIDA
REGISTRATION NO. AR12239

6991 WEST BROWARD BOULEVARD
SUITE 100
PLANTATION, FLORIDA 33317

TELEPHONE 954.614.3801
TELEFAX 954.208.0800

ARCHITECT @ DESIGN23.NET

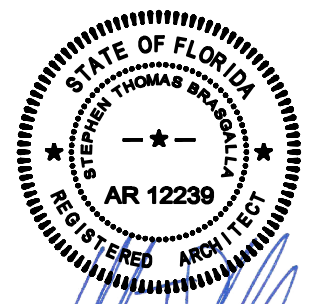

Drawn By:
RSS

Checked By:
STB

Scale:
SHOWN

Date:
11-1-18

Project Number

180908

Sheet:

SP-1