



Waste Management Inc. of Florida

3831 NW 21ST Ave
Pompano Beach, FI 33073
Cell (561) 847-1035
EMAIL: mbabchick@wm.com

10/21/19


**Fire Station #58
600 Rock Island Road
Margate, FI 33063**

This letter will serve as approval for the dumpster enclosure outlined on site plan 2017-105 at the above address.


Waste Management will provide either a 2yd or 4yd container to capture the waste generated. The number of service days will be determined upon completion of the building.

This will be adequate service for this project. Should you have any questions please feel free to contact me.


Thank you,
Mike Babchick
Territory Manager

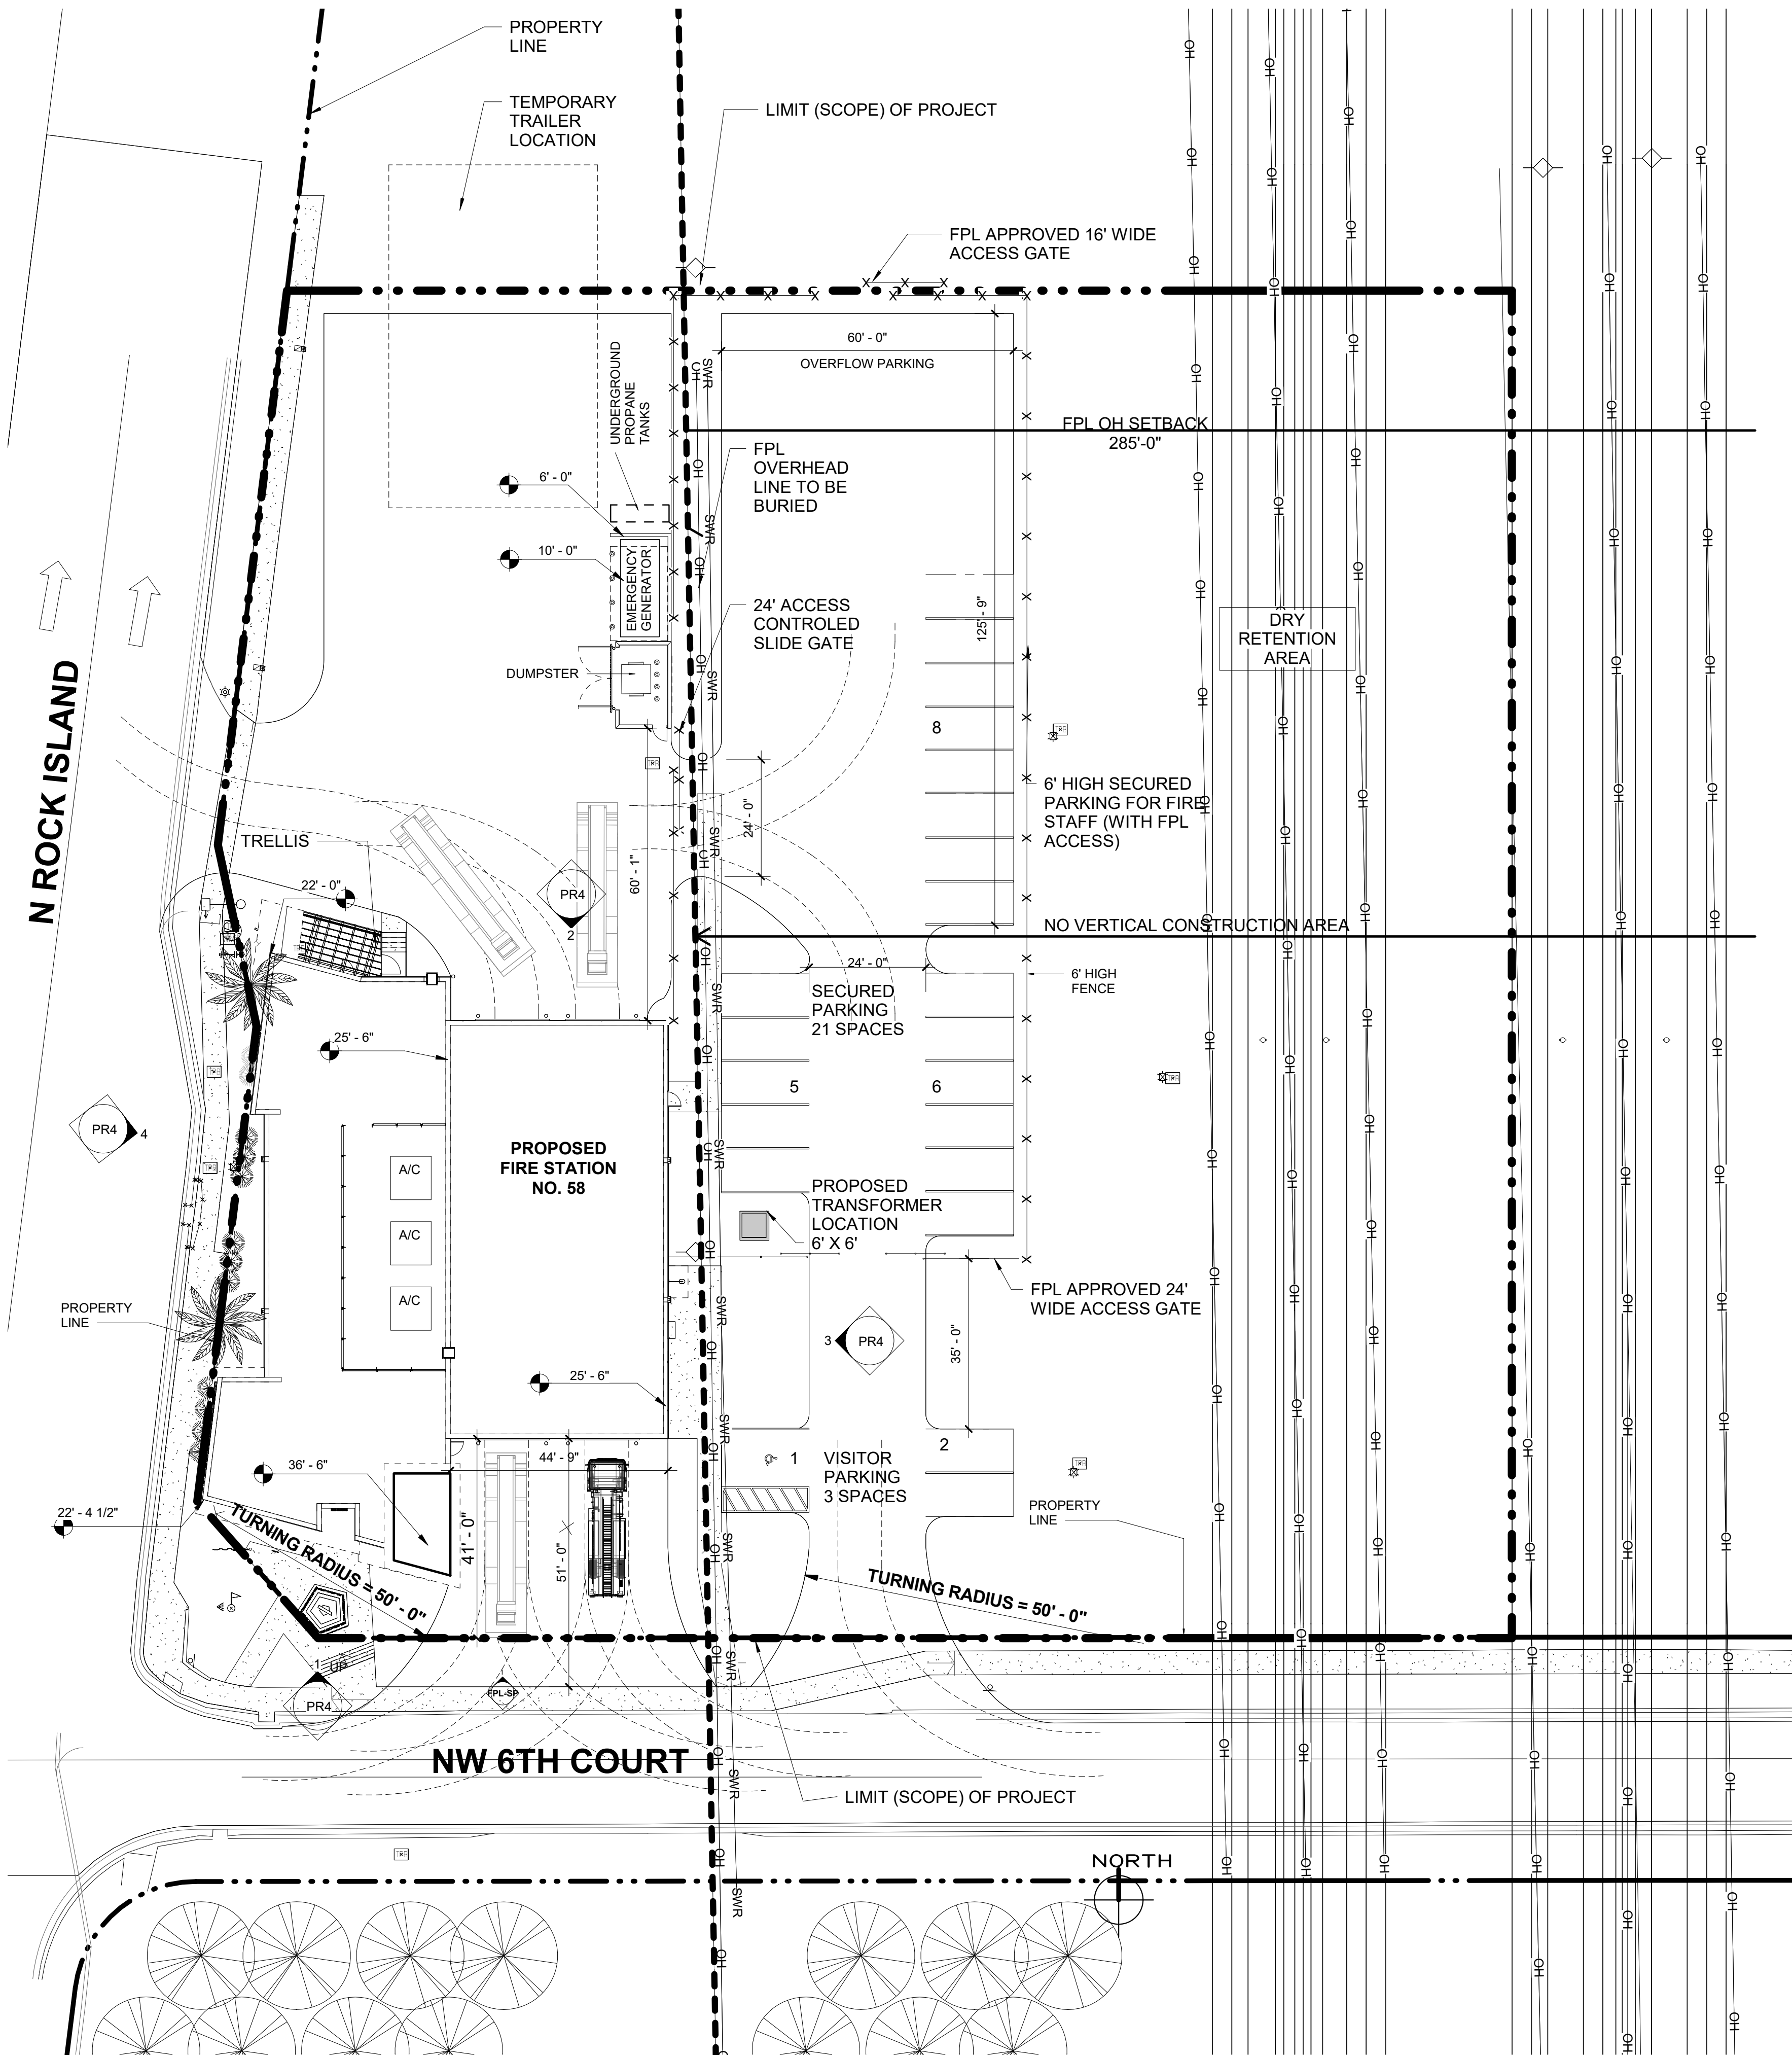

1 SITE PLAN
1" = 20'-0"

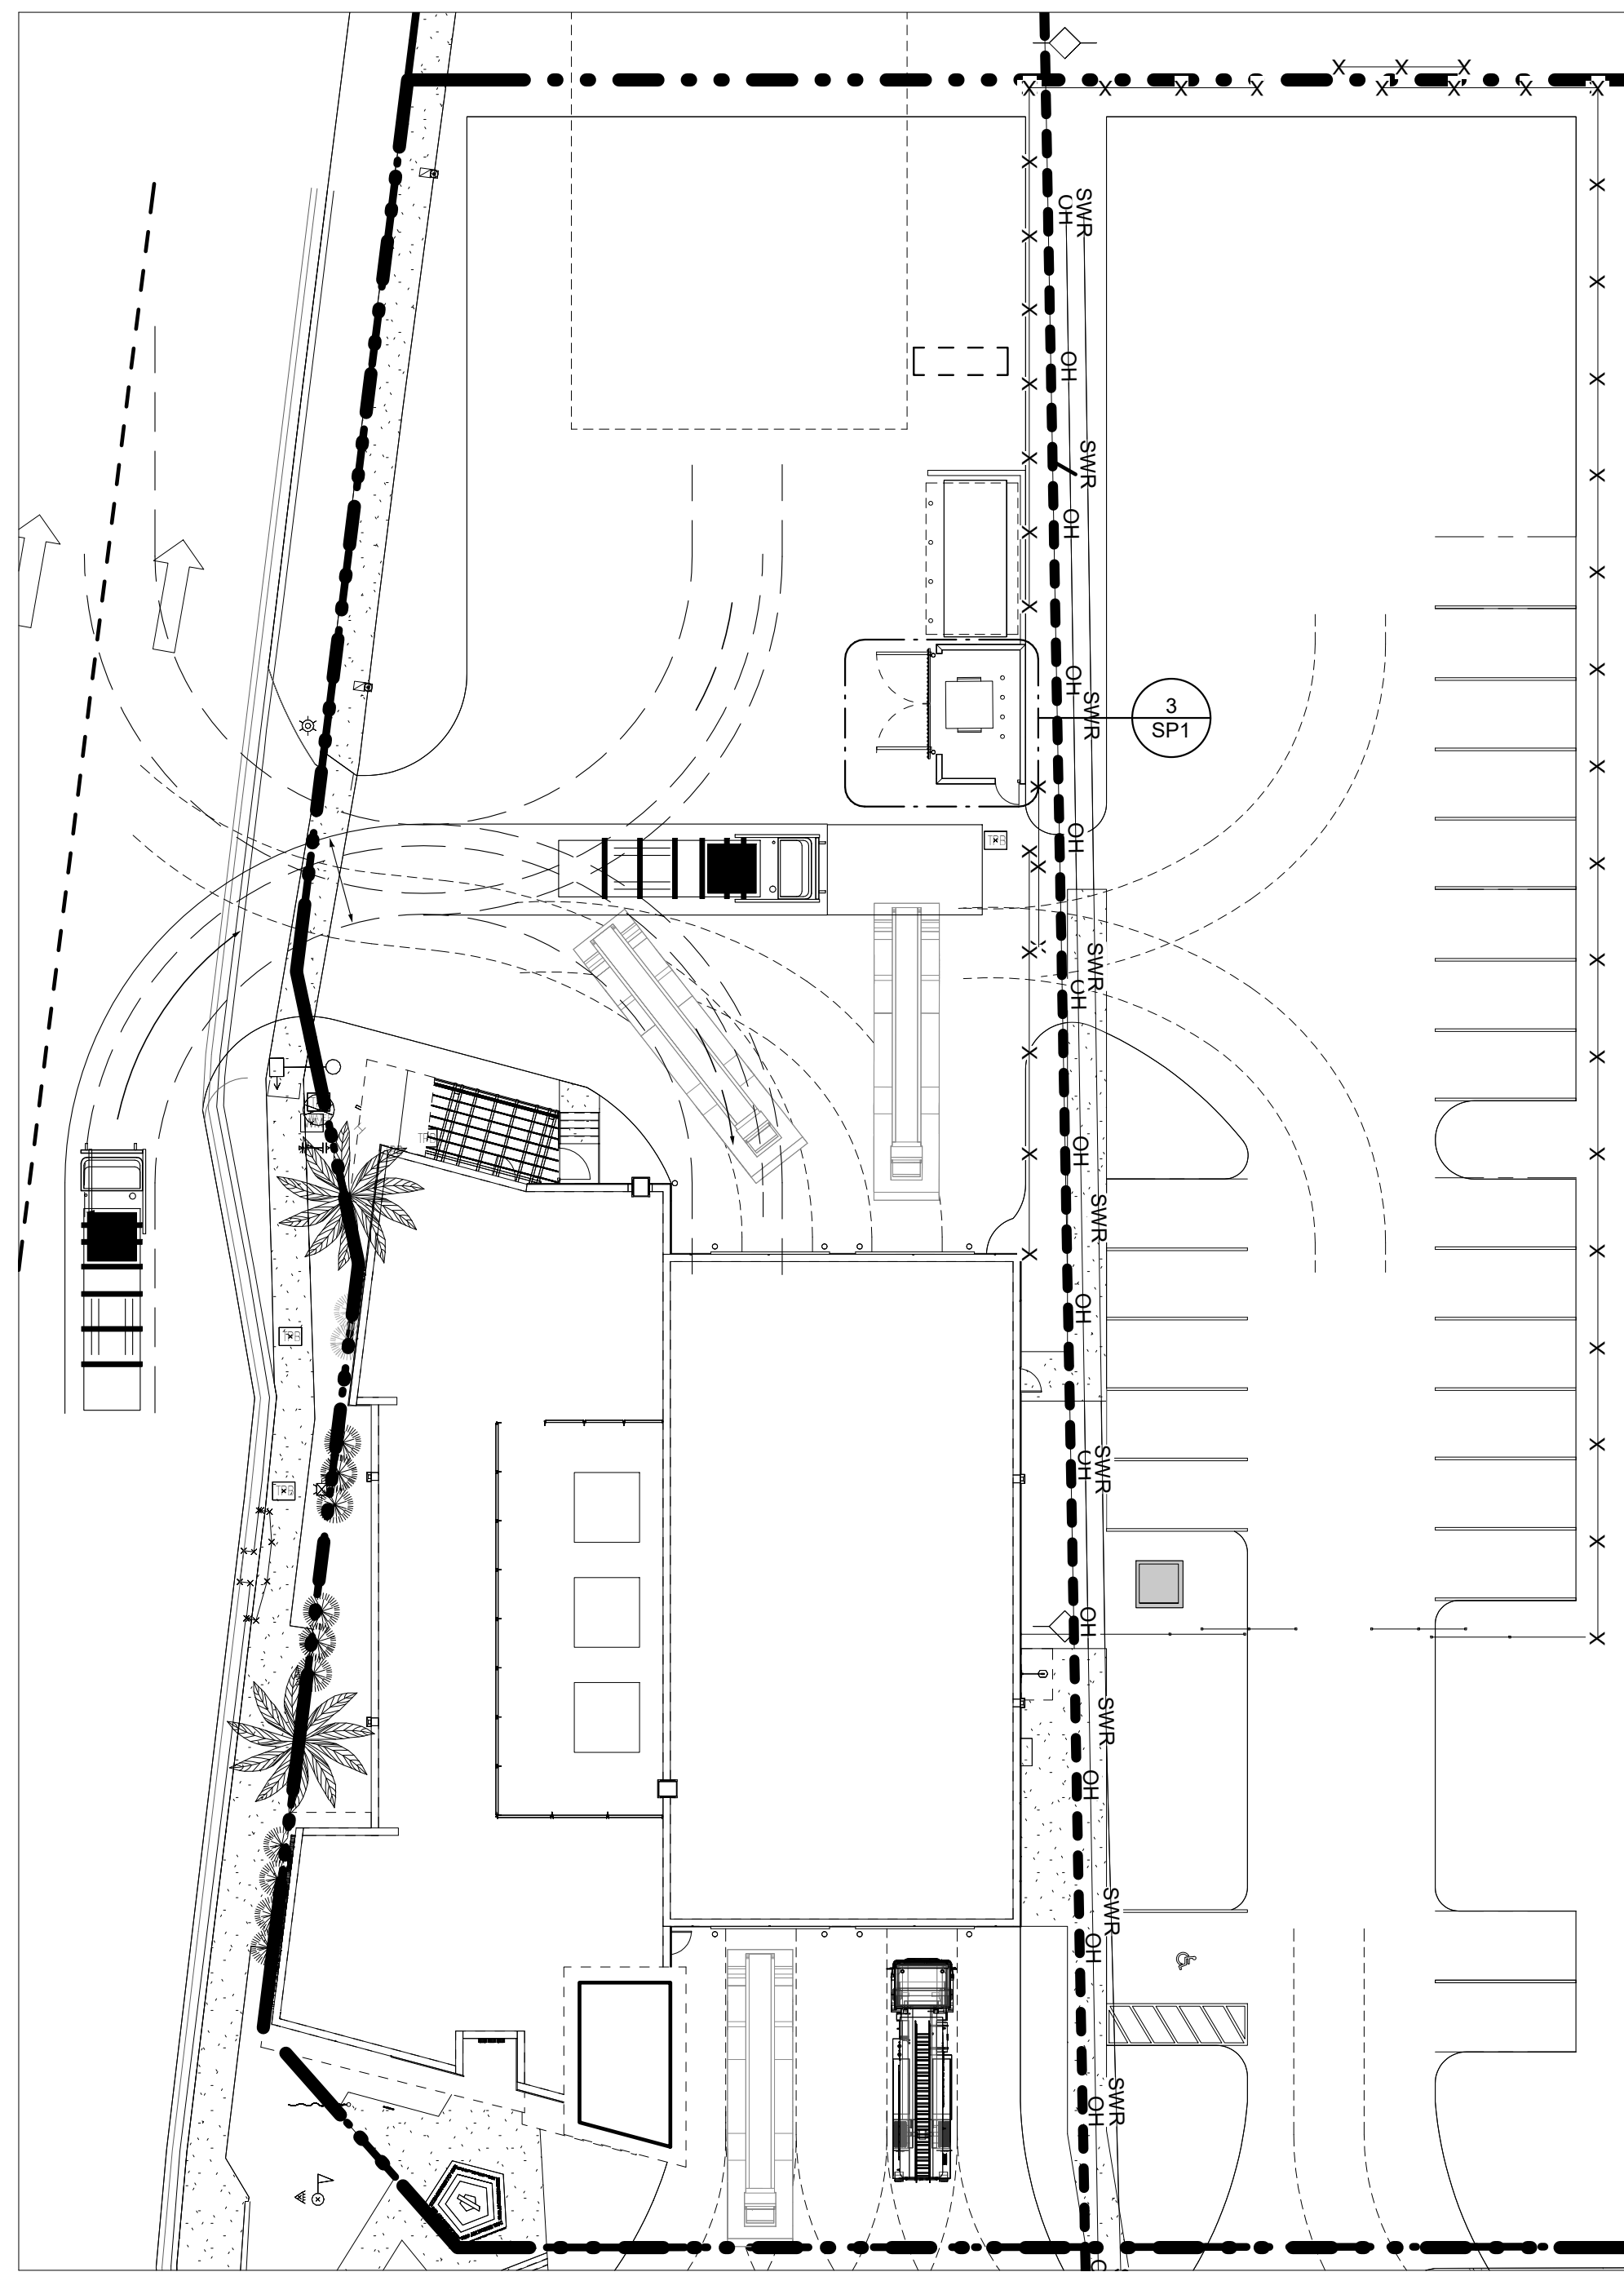

2 SANITARY TRUCK RADIUS
1" = 20'-0"

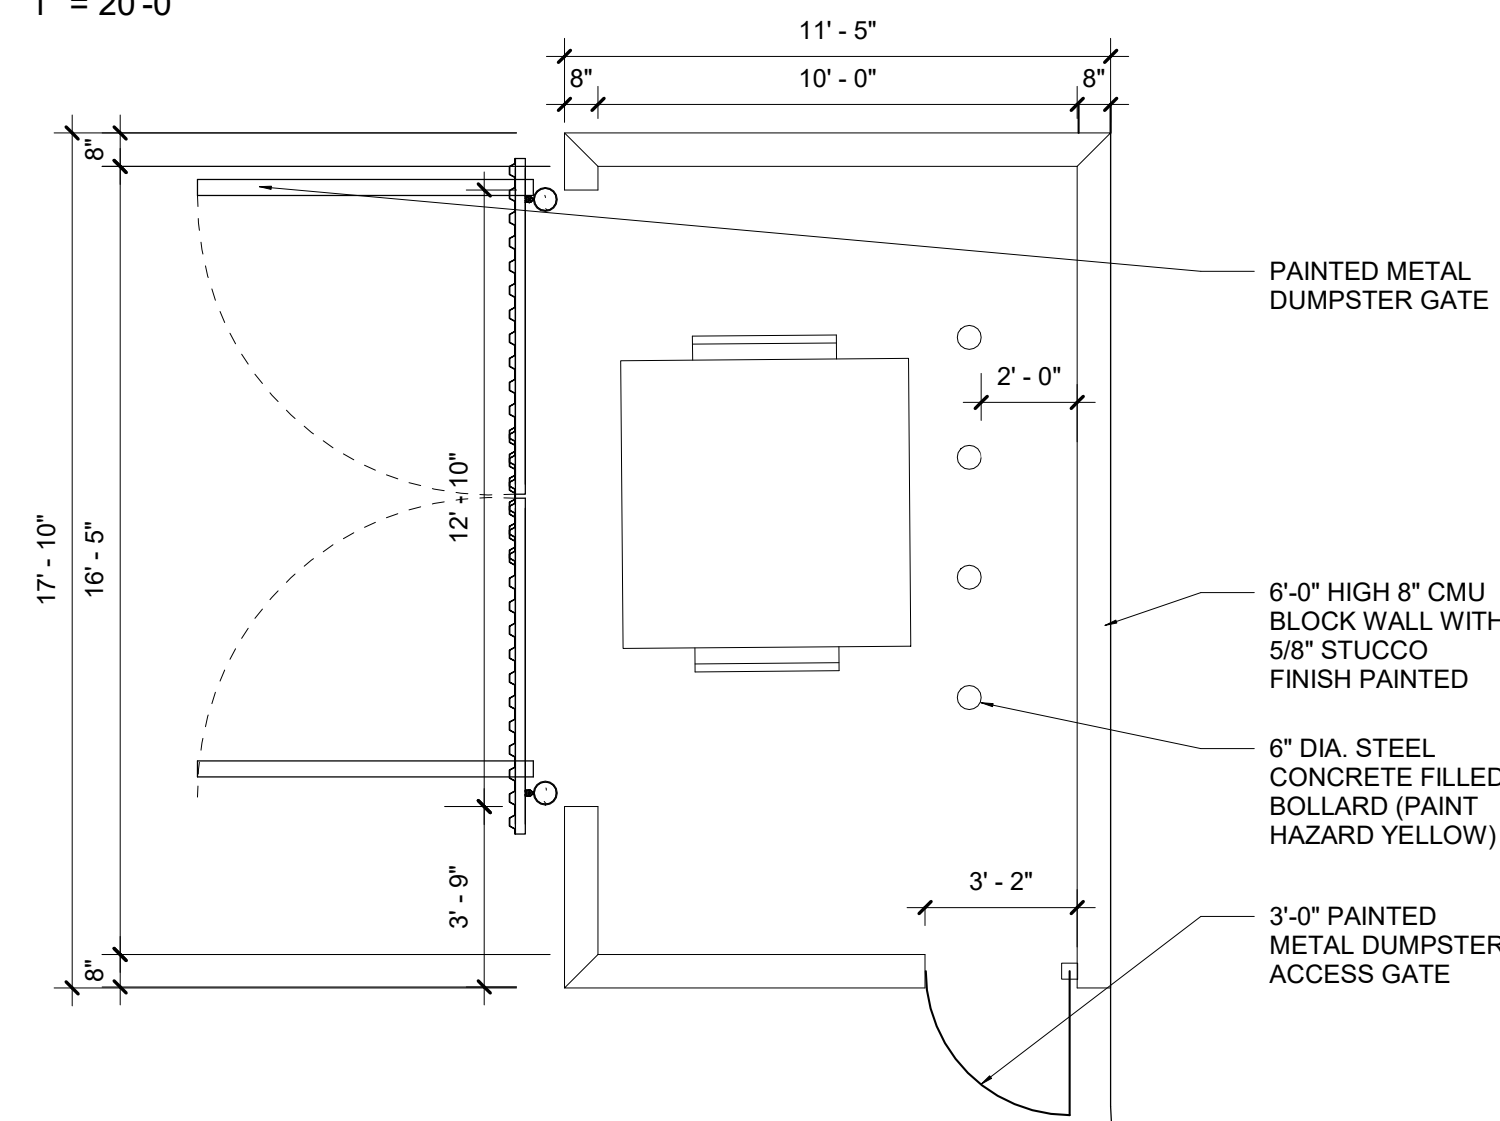

3 ENLARGED DUMPSTER ENCLOSURE
PLAN
N.T.S.

CITY OF MARGATE FIRE STATION 58
600 ROCK ISLAND ROAD, MARGATE, FL.

SALTZ MICHELSON
ARCHITECTS

3501 Griffin Road
Ft. Lauderdale, FL 33312
(954) 266-2700 Fx: (954) 266-2701
sma@saltzmichelson.com

AA-0002897

Charles Michelson AR0009976

Project No. :
2017-105
Drawn By :
VM
Checked By :
NS
Date
10-18-2019

REVISIONS

SITE PLAN
& TURNING RADIUS

SP1

10/18/2019 5:55:30 PM C:\USERS\NPALEFF\DOCUMENTS\2017-105_R10_FIRE STATION 58_MARGATE_CENTRAL_9-25-2019_NPALEFF.RVT