

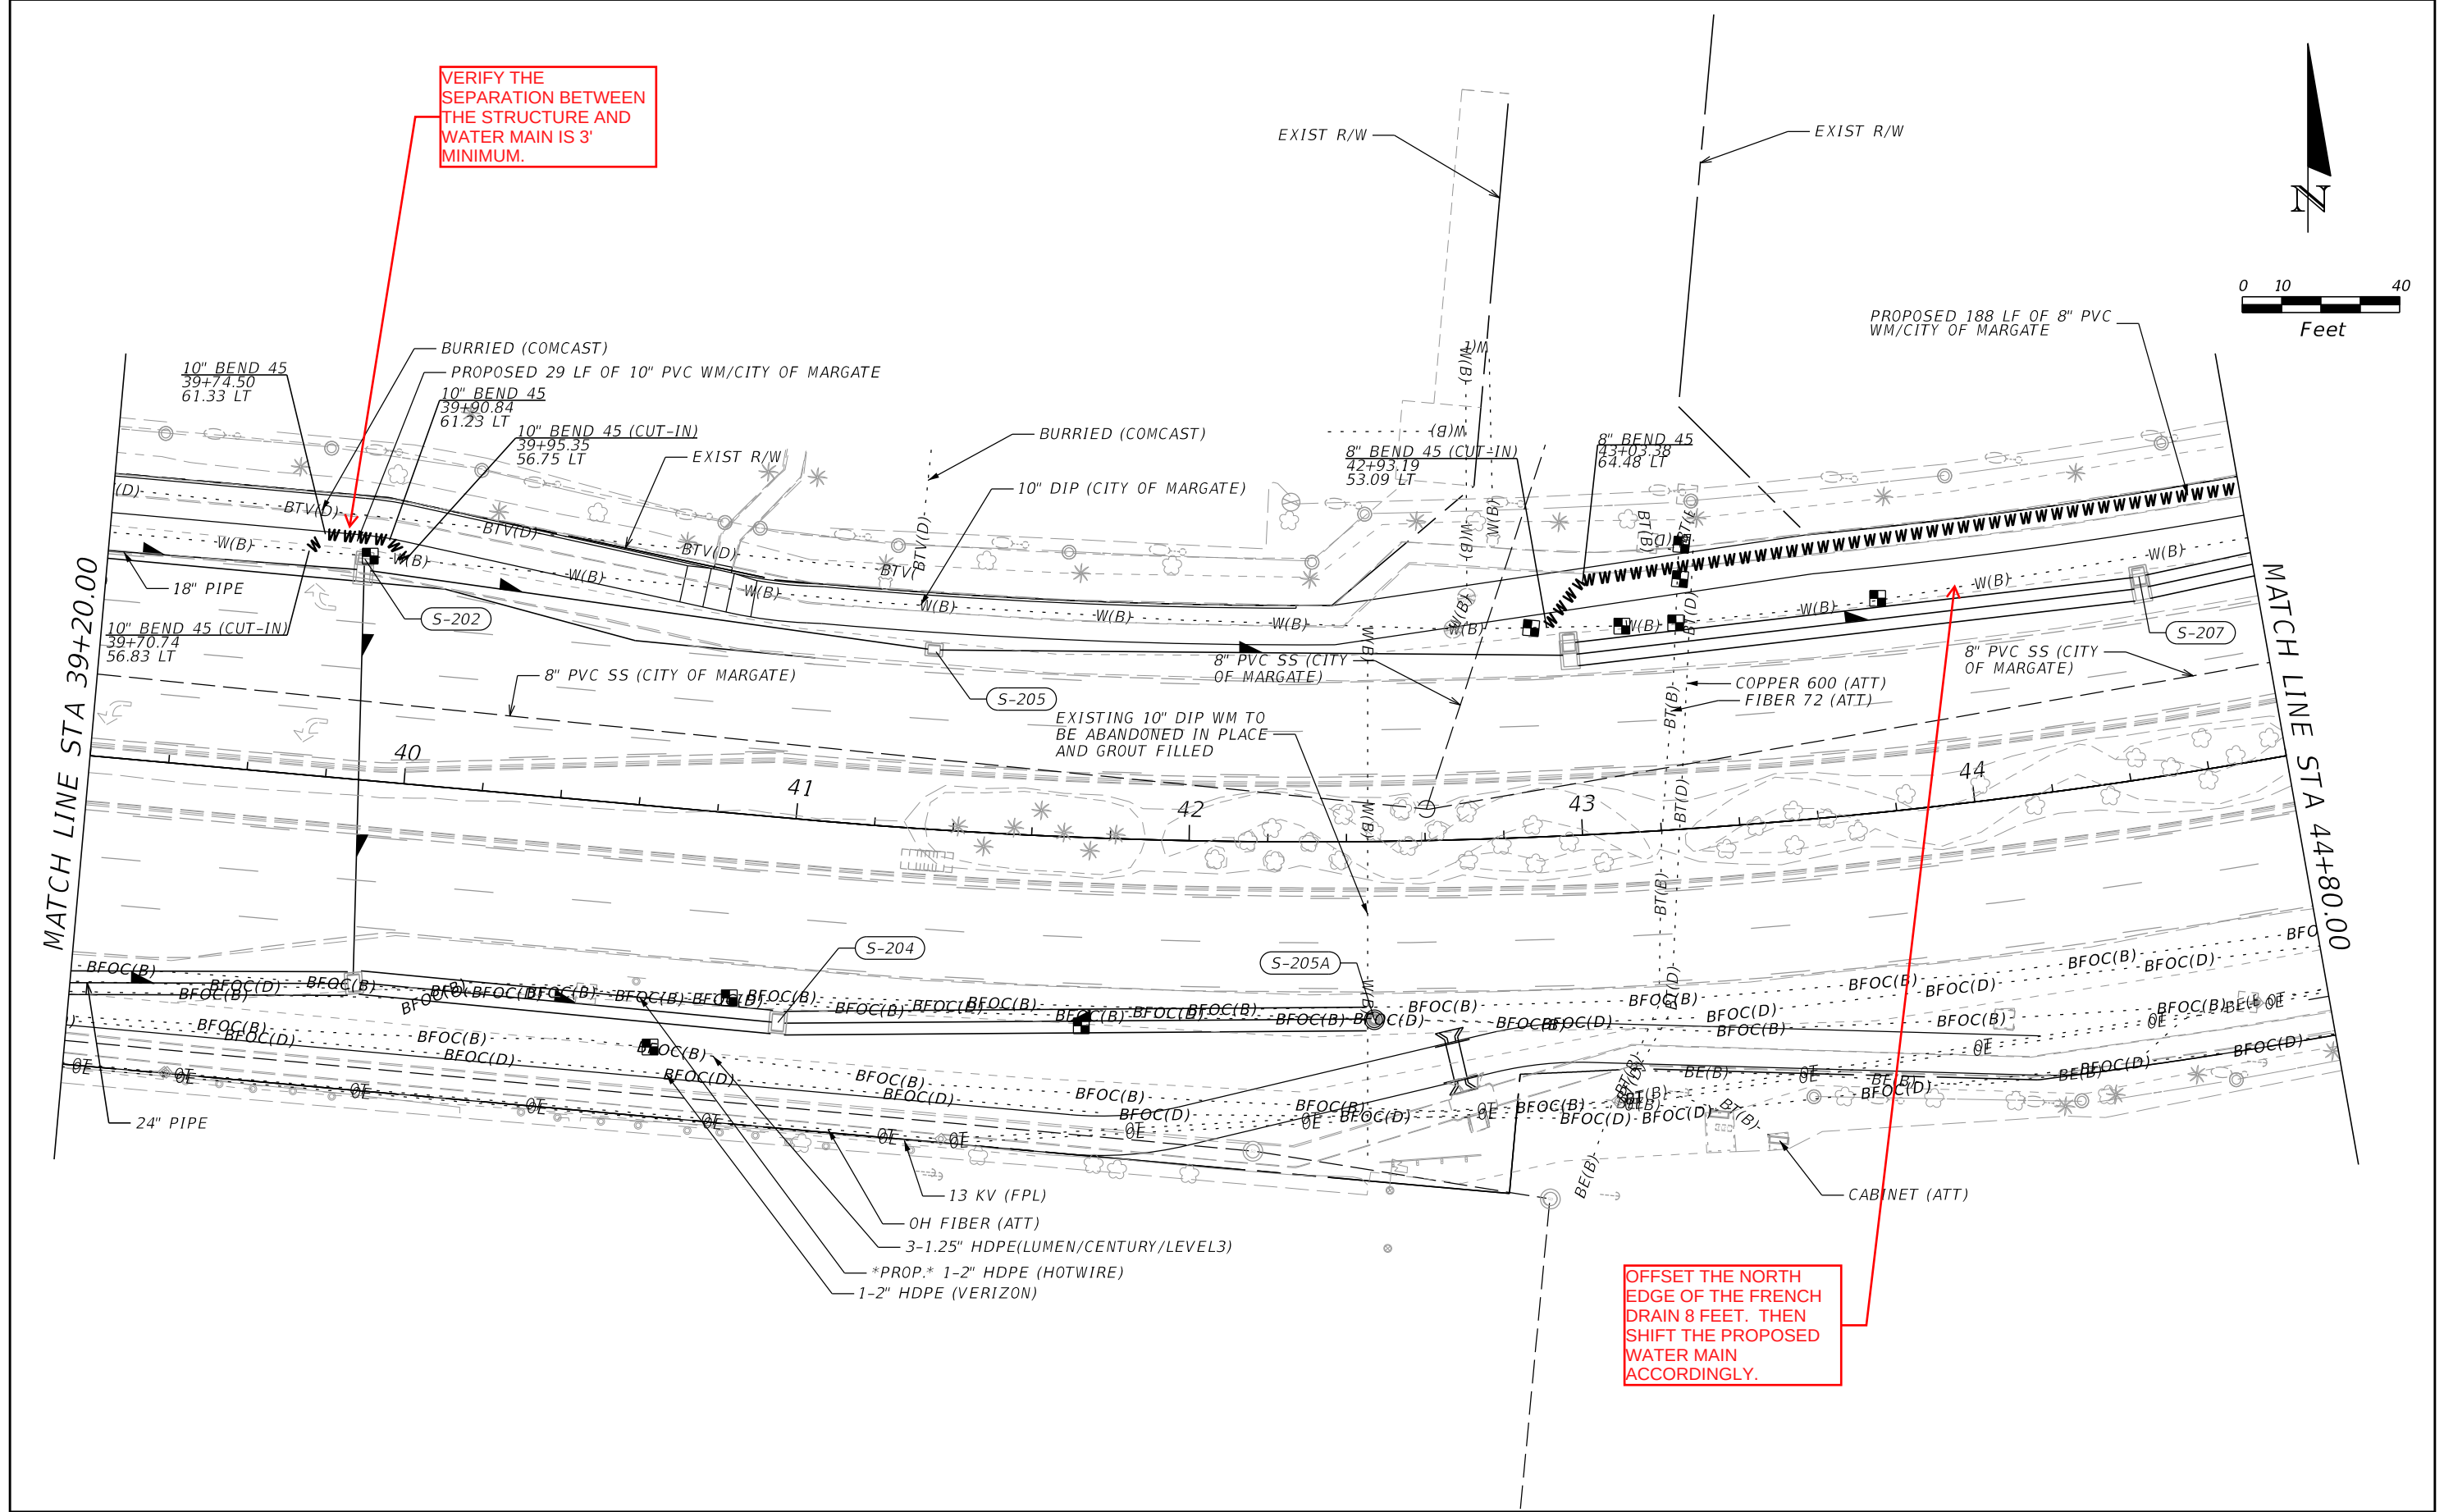



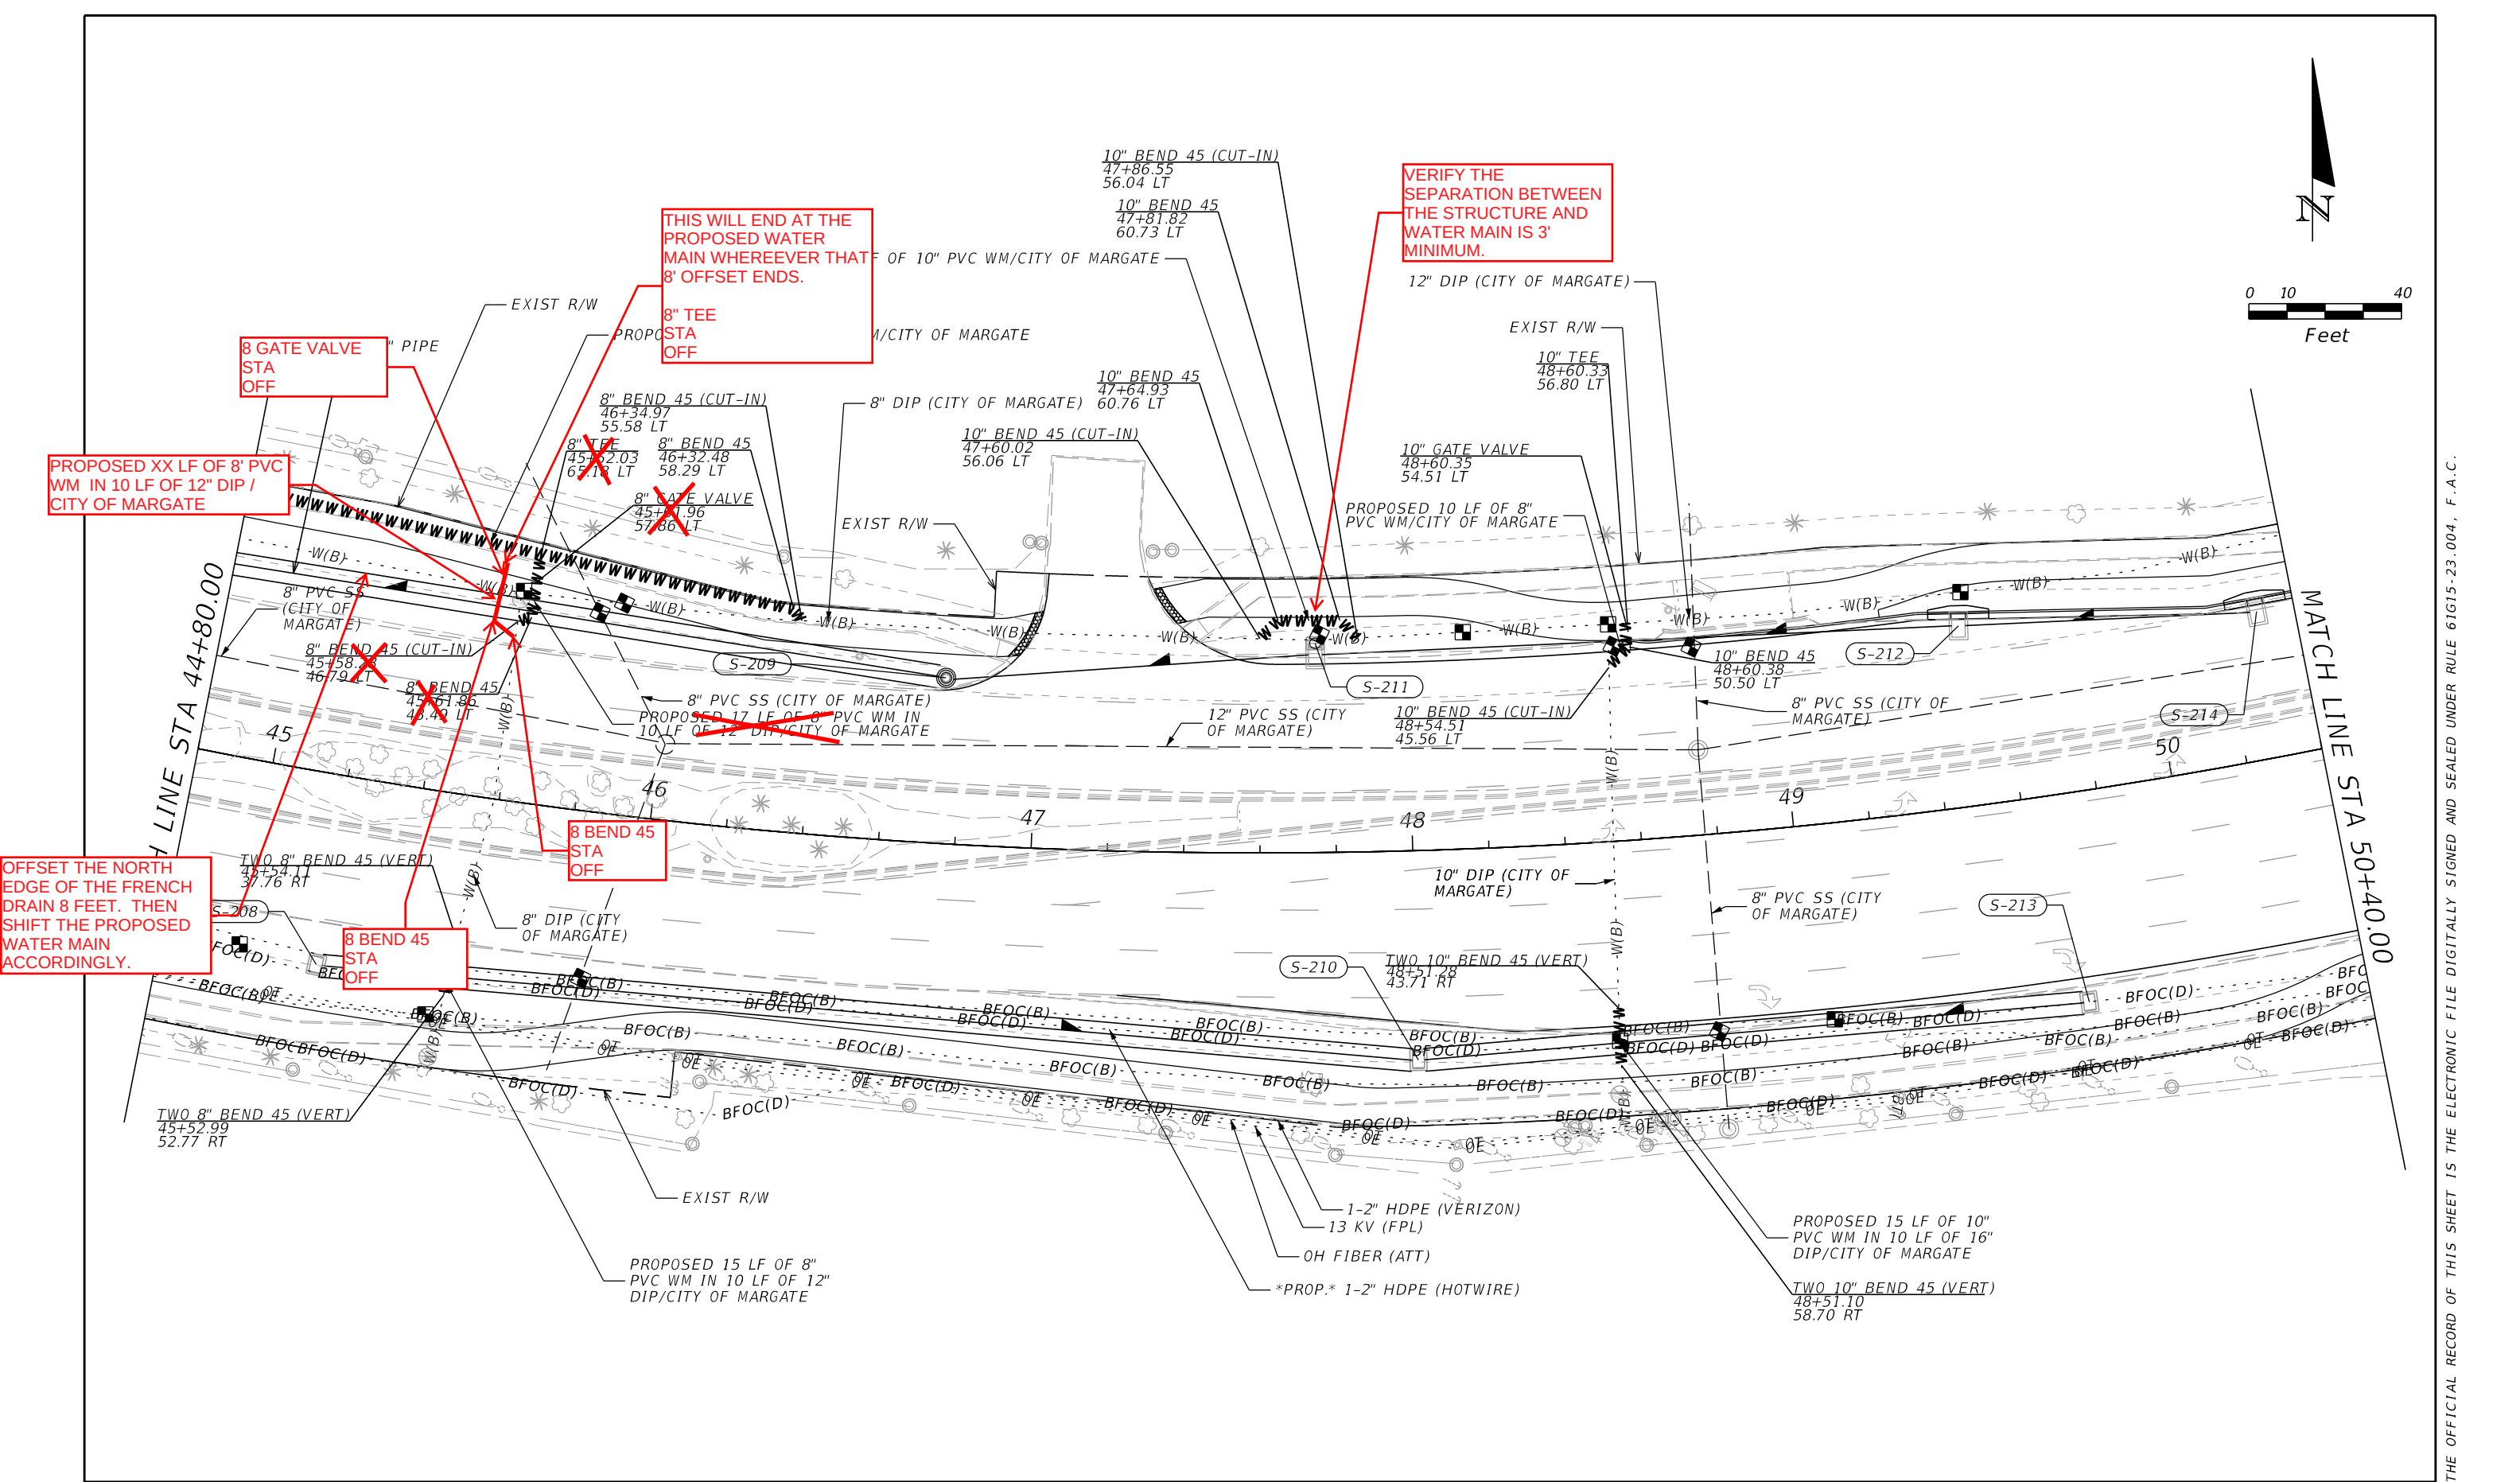


REVISIONS				CHAD A. SETZER, P.E. P.E. LICENSE NUMBER 64396 ATKINS NORTH AMERICA, INC 482 S. KELLER RD. ORLANDO, FL. 32810	STATE OF FLORIDA DEPARTMENT OF TRANSPORTATION			UTILITY WORK PLAN (3)	SHEET NO.
DATE	DESCRIPTION	DATE	DESCRIPTION		ROAD NO.	COUNTY	FINANCIAL PROJECT ID		U-6
						BROWARD	429576-5-52-01		

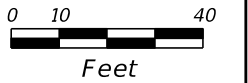


REVISIONS				CHAD A. SETZER, P.E. P.E. LICENSE NUMBER 64396 ATKINS NORTH AMERICA, INC 482 S. KELLER RD. ORLANDO, FL. 32810	STATE OF FLORIDA DEPARTMENT OF TRANSPORTATION			UTILITY WORK PLAN (4)	SHEET NO.
DATE	DESCRIPTION	DATE	DESCRIPTION		ROAD NO.	COUNTY	FINANCIAL PROJECT ID		
						BROWARD	429576-5-52-01		U-7


THE OFFICIAL RECORD OF THIS SHEET IS THE ELECTRONIC FILE DIGITALLY SIGNED AND SEALED UNDER RULE 61G15-23.004, F.A.C.

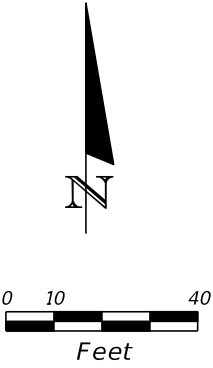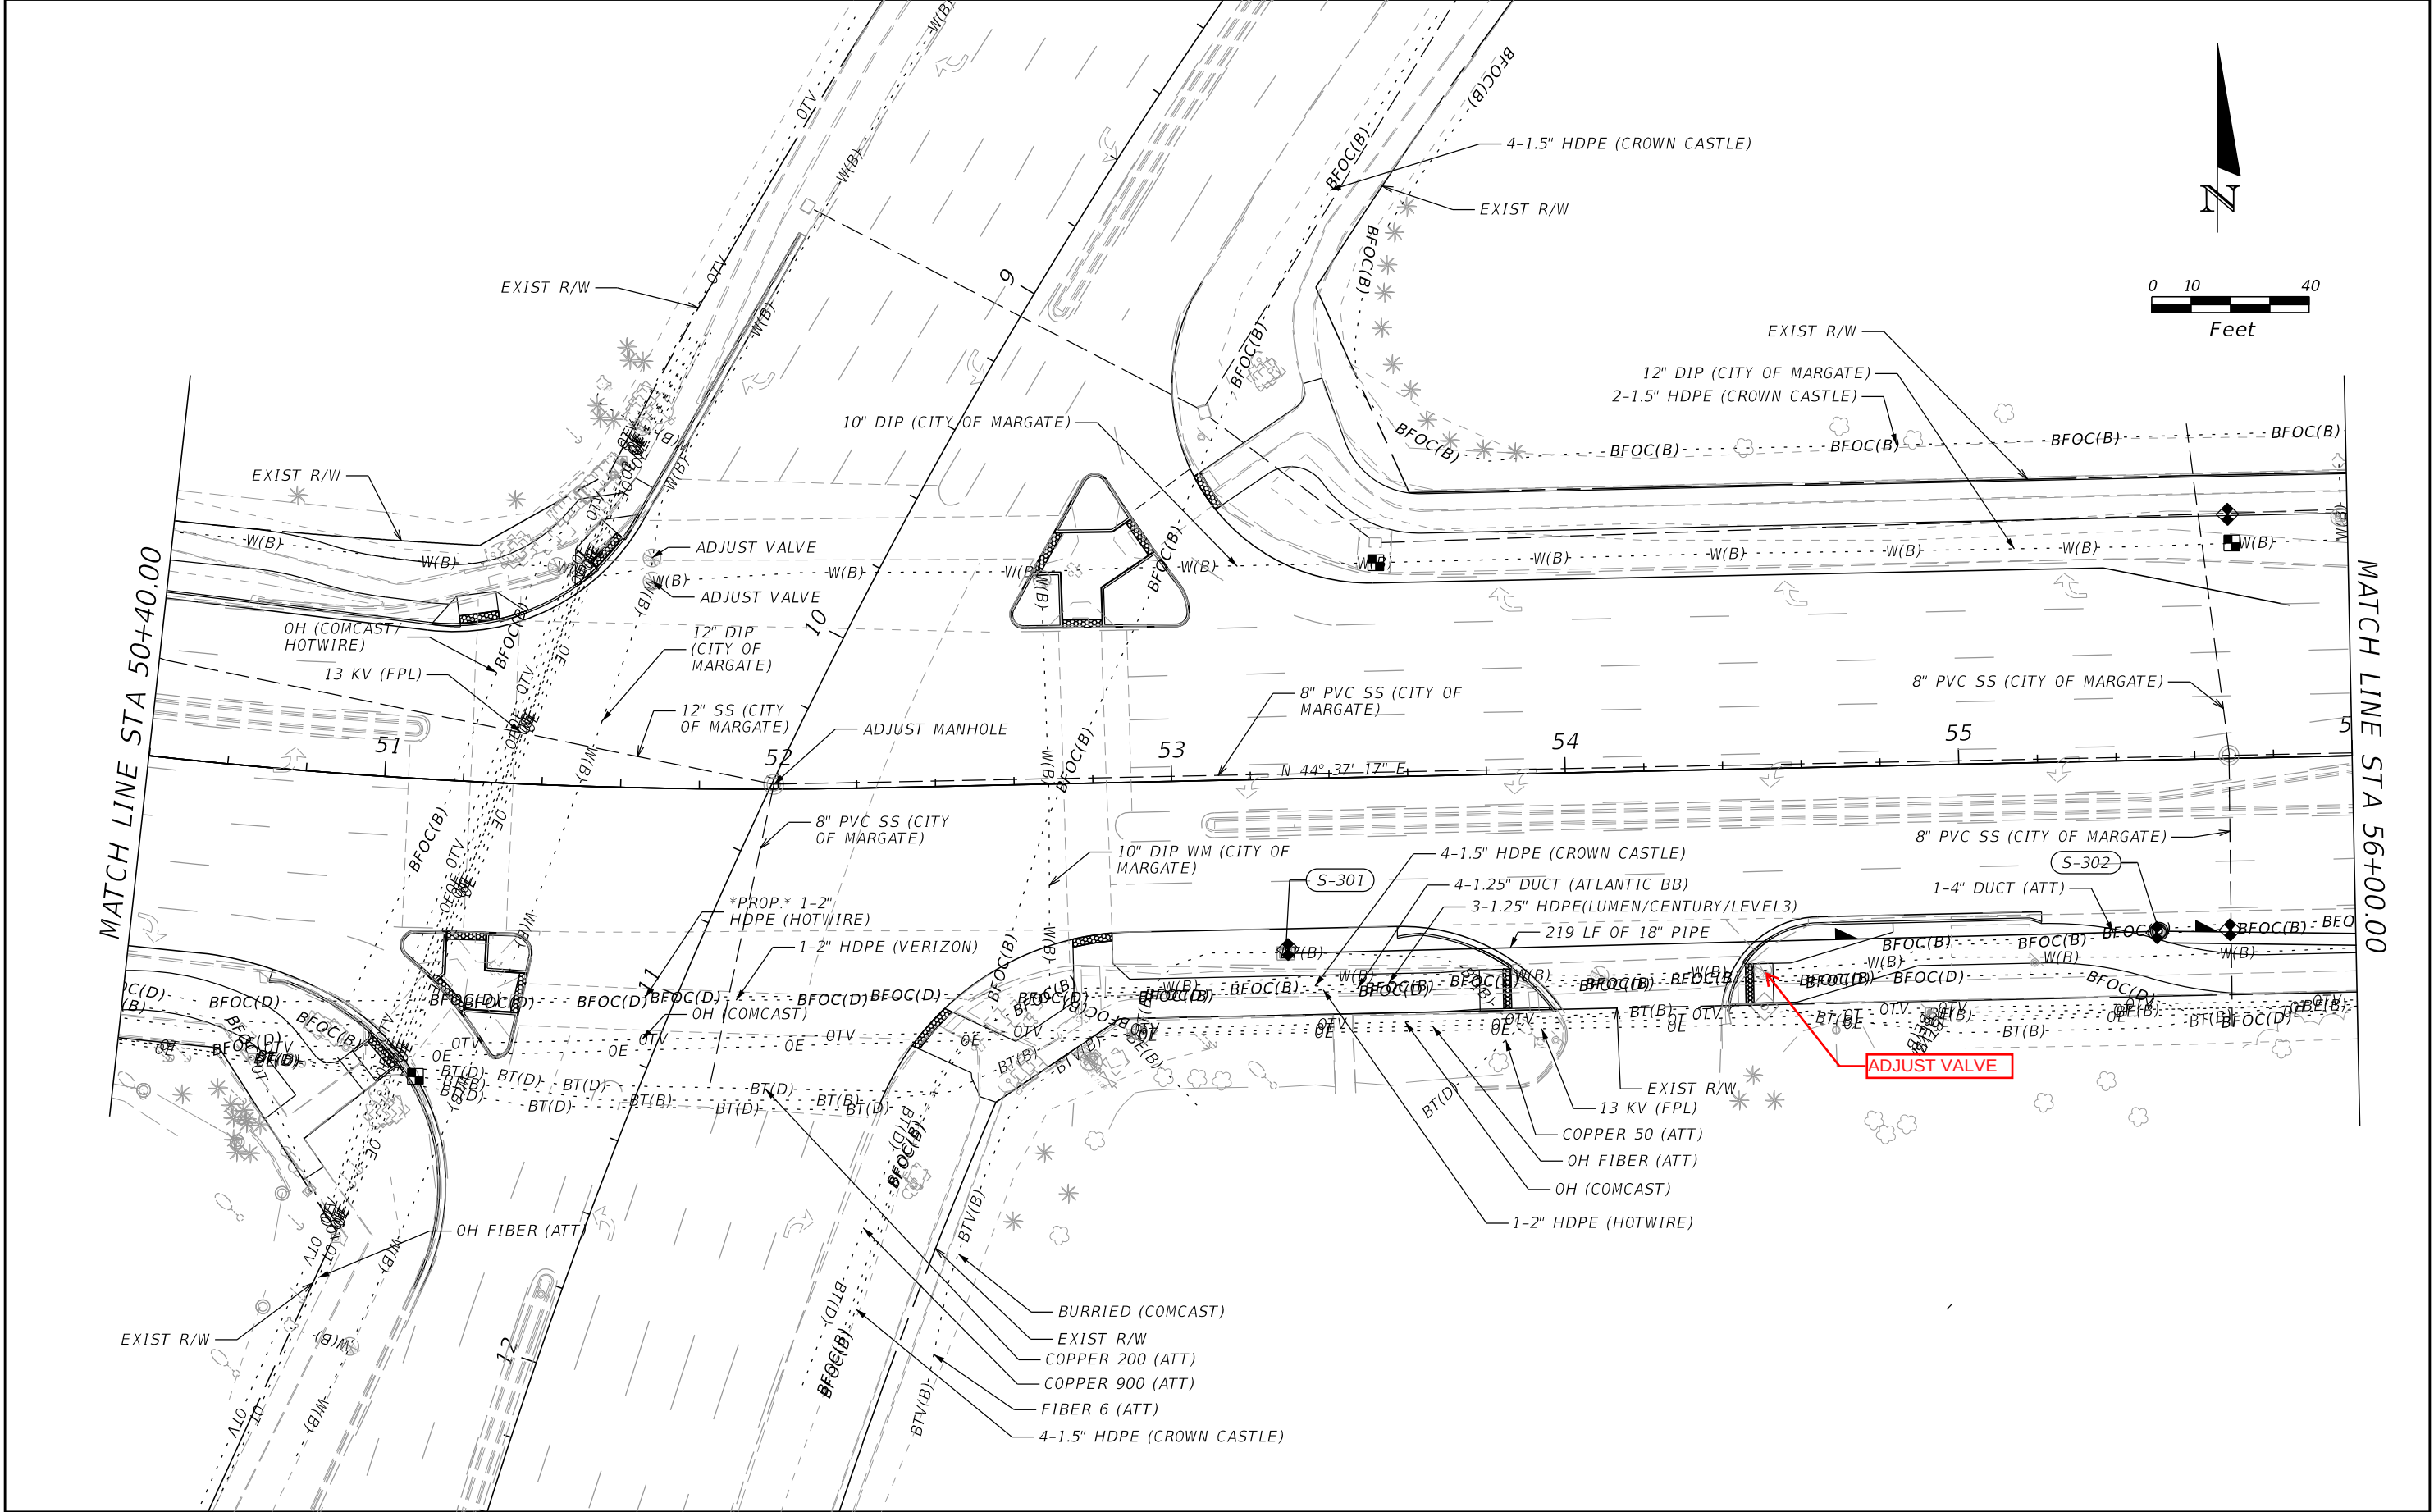

REVISIONS				CHAD A. SETZER, P.E. P.E. LICENSE NUMBER 64396 ATKINS NORTH AMERICA, INC 482 S. KELLER RD. ORLANDO, FL. 32810	STATE OF FLORIDA DEPARTMENT OF TRANSPORTATION			UTILITY WORK PLAN (5)	SHEET NO. U-8
DATE	DESCRIPTION	DATE	DESCRIPTION		ROAD NO.	COUNTY	FINANCIAL PROJECT ID		
						BROWARD	429576-5-52-01		


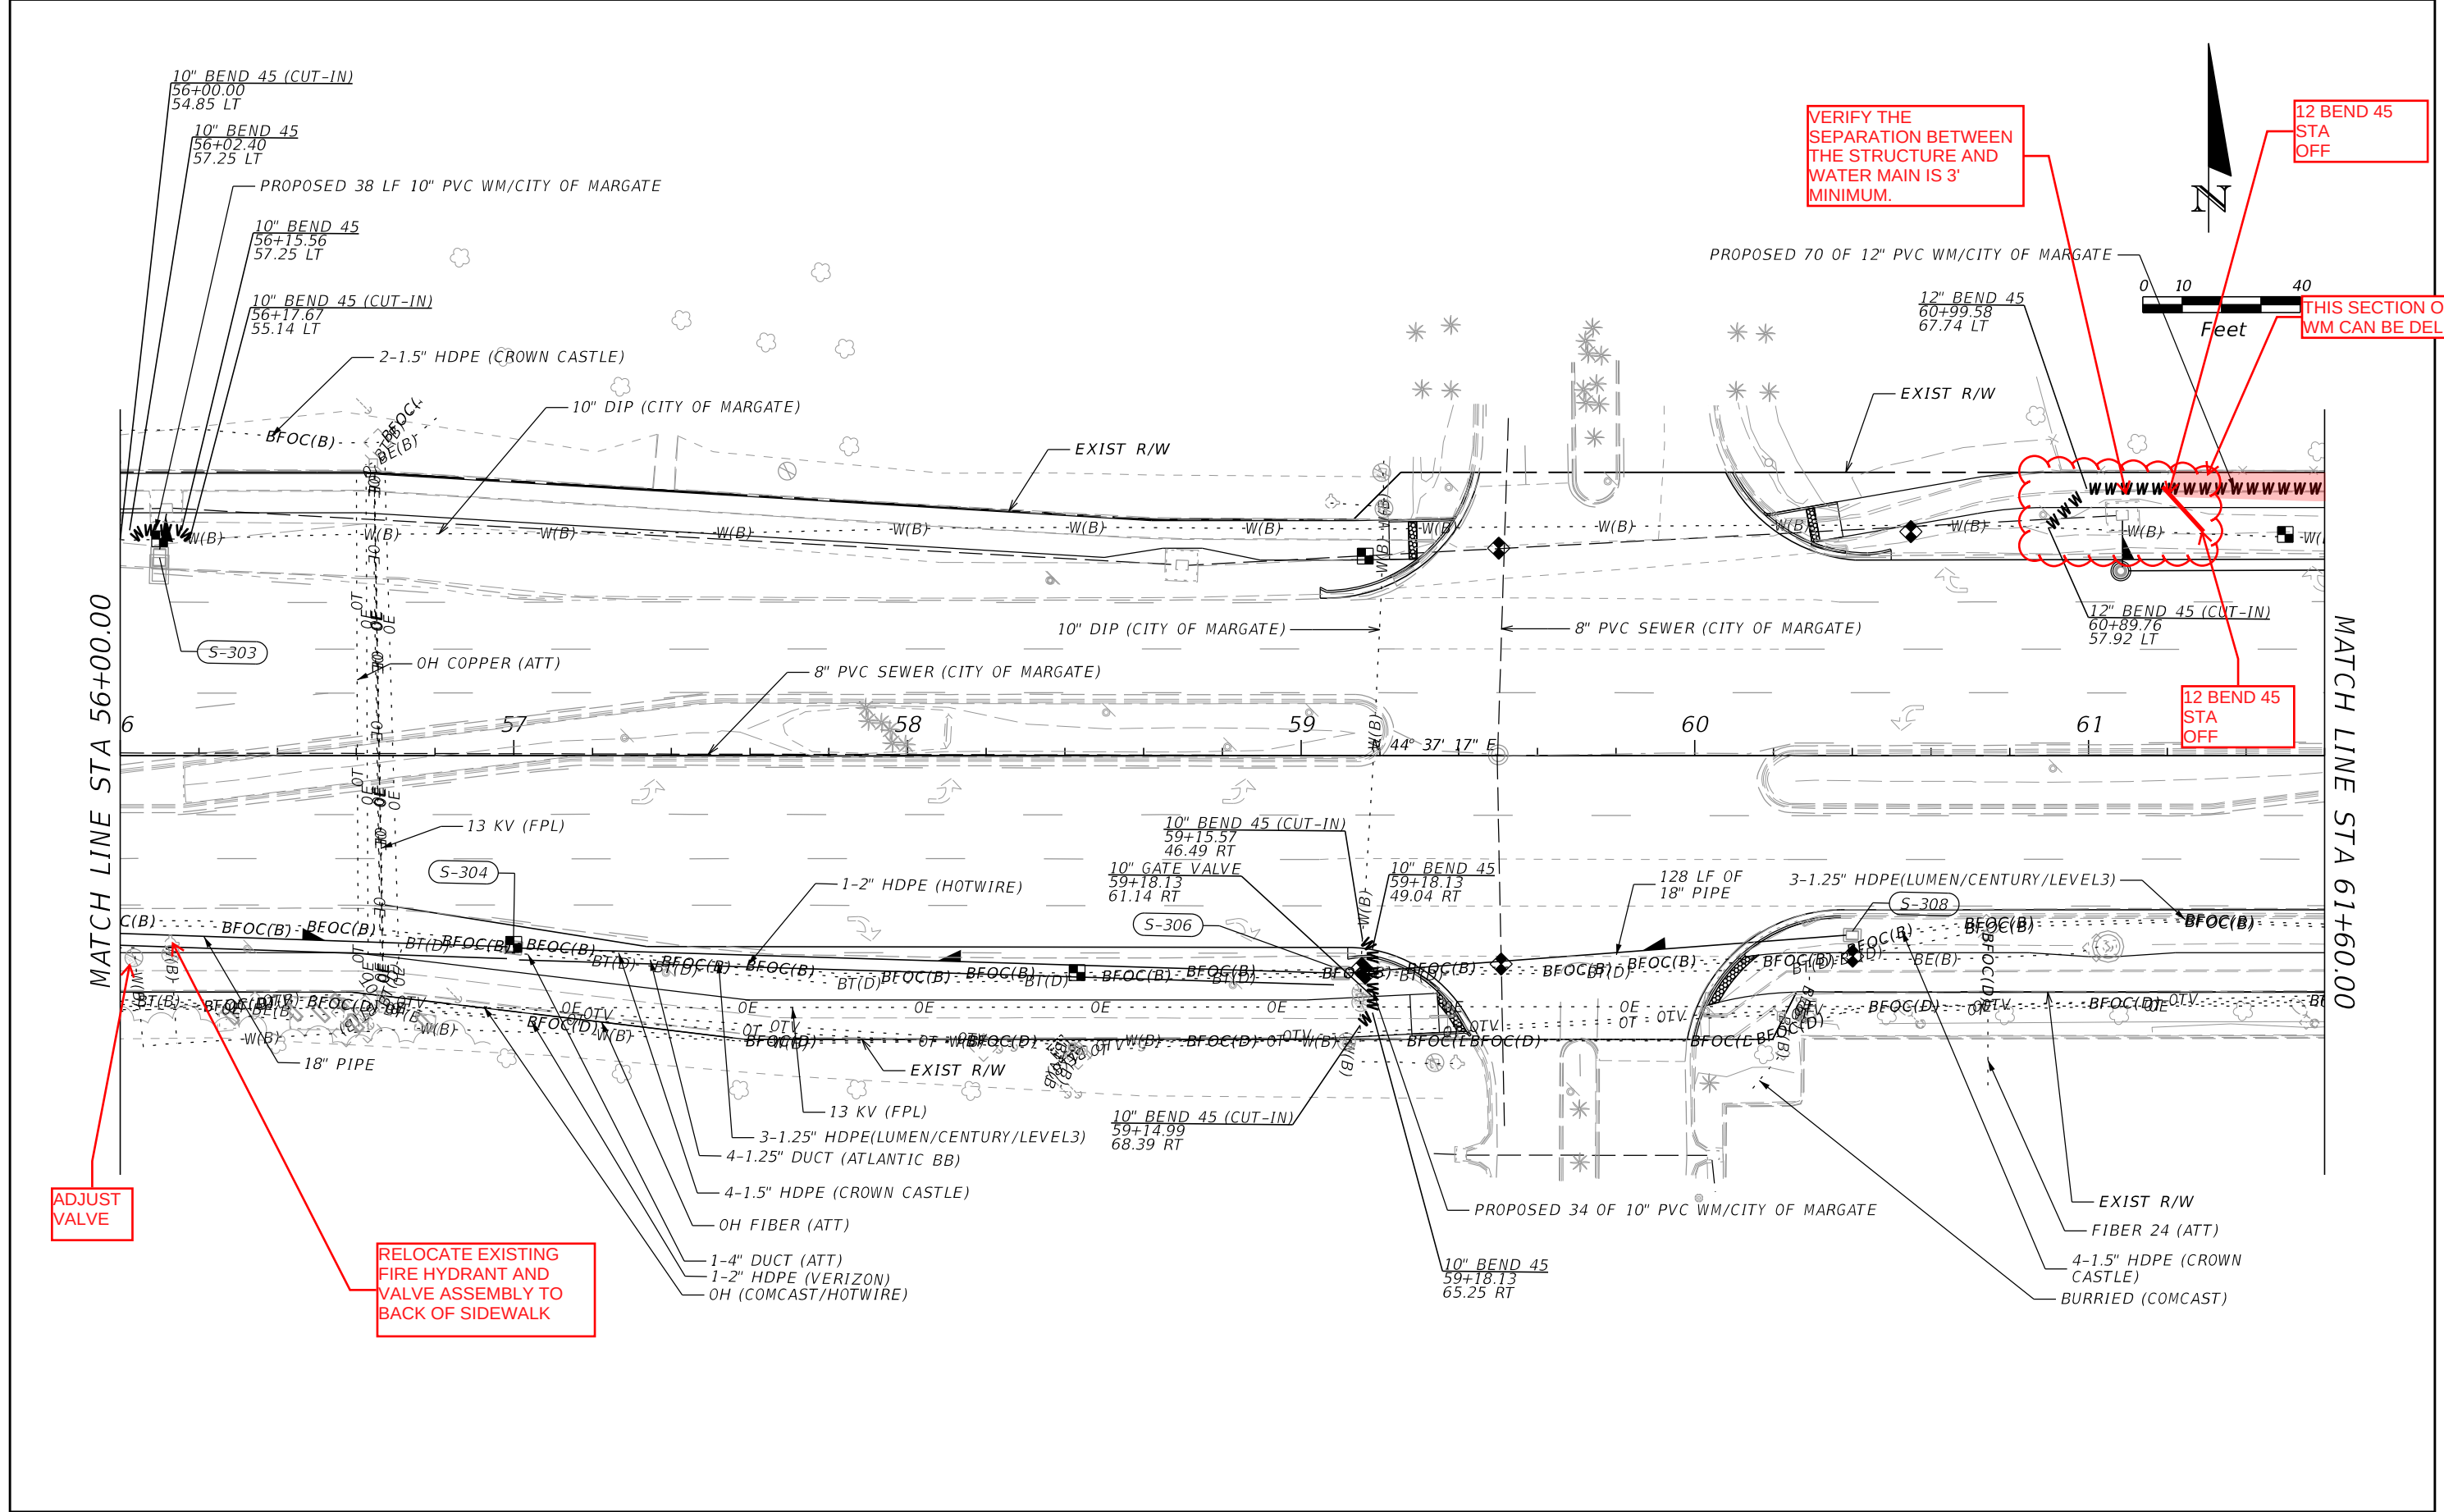


REVISIONS				CHAD A. SETZER, P.E. P.E. LICENSE NUMBER 64396 ATKINS NORTH AMERICA, INC 482 S. KELLER RD. ORLANDO, FL. 32810	STATE OF FLORIDA DEPARTMENT OF TRANSPORTATION			UTILITY WORK PLAN (6)	SHEET NO. U-9
DATE	DESCRIPTION	DATE	DESCRIPTION		ROAD NO.	COUNTY	FINANCIAL PROJECT ID		
						BROWARD	429576-5-52-01		

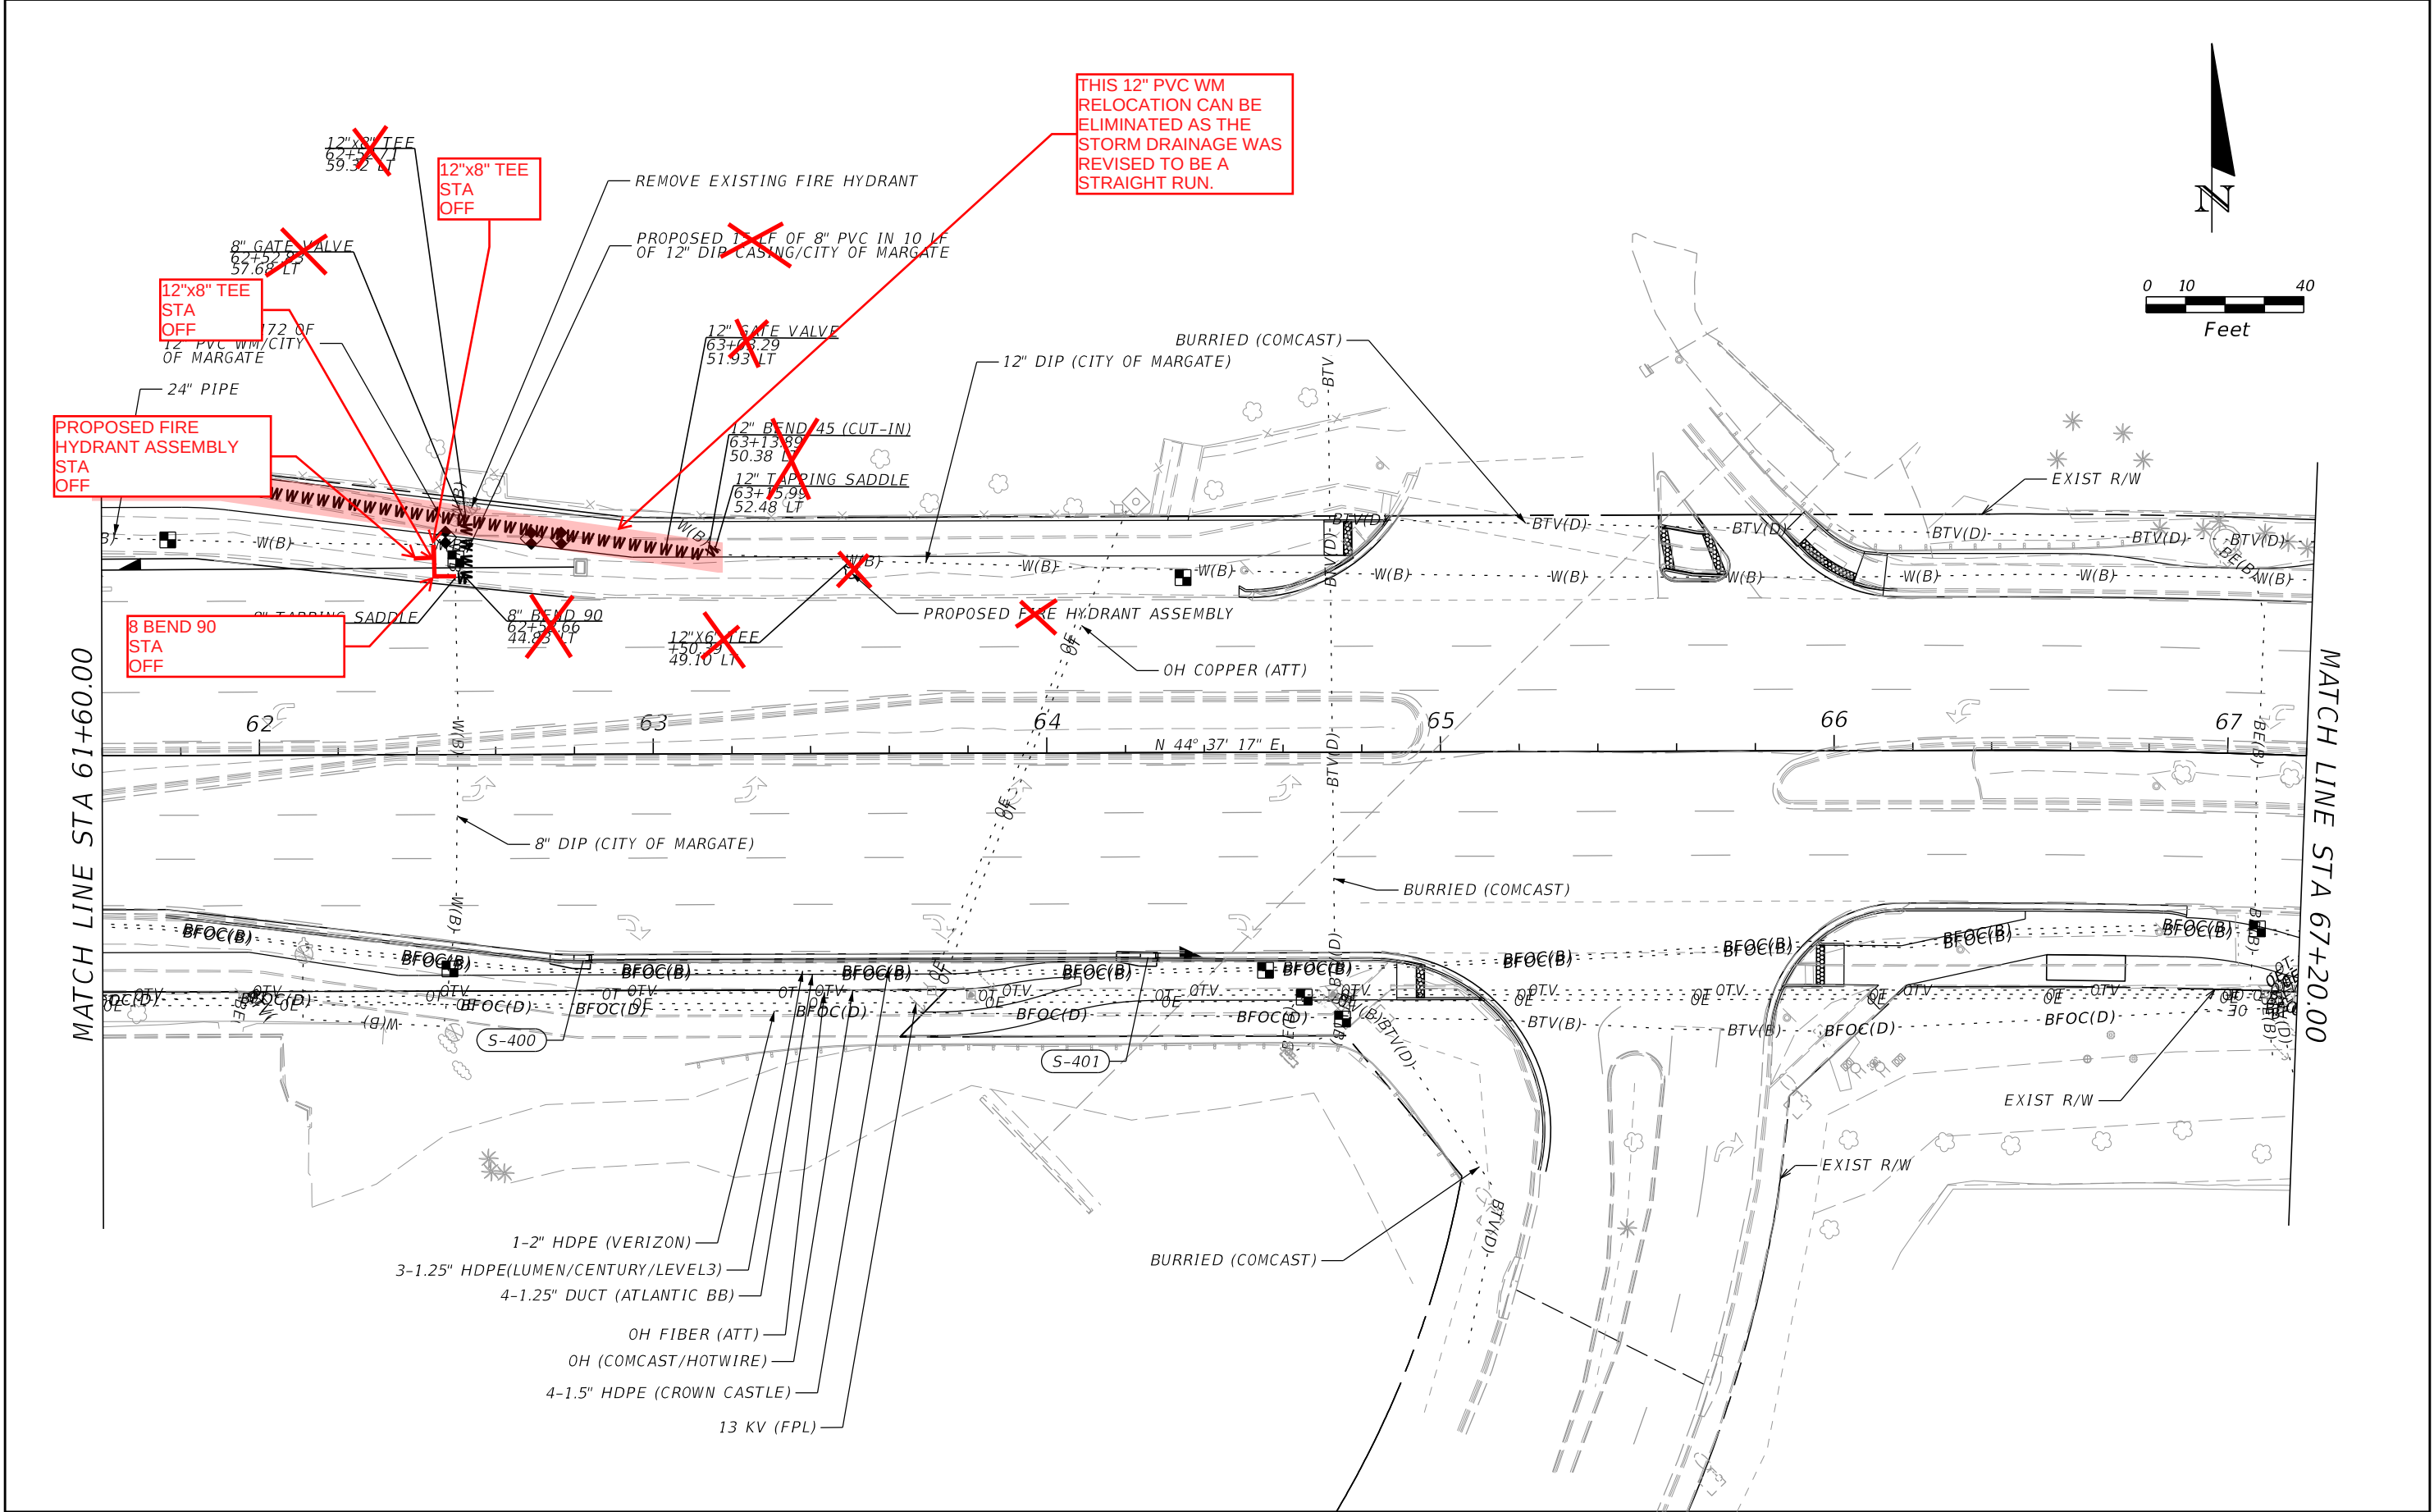


REVISIONS				CHAD A. SETZER, P.E. P.E. LICENSE NUMBER 64396 ATKINS NORTH AMERICA, INC 482 S. KELLER RD. ORLANDO, FL. 32810	STATE OF FLORIDA DEPARTMENT OF TRANSPORTATION		UTILITY WORK PLAN (7)	SHEET NO.
DATE	DESCRIPTION	DATE	DESCRIPTION		ROAD NO.	COUNTY		
						BROWARD		U-10

VERIFY THE
SEPARATION BETWEEN
THE STRUCTURE AND
WATER MAIN IS 3'
MINIMUM.

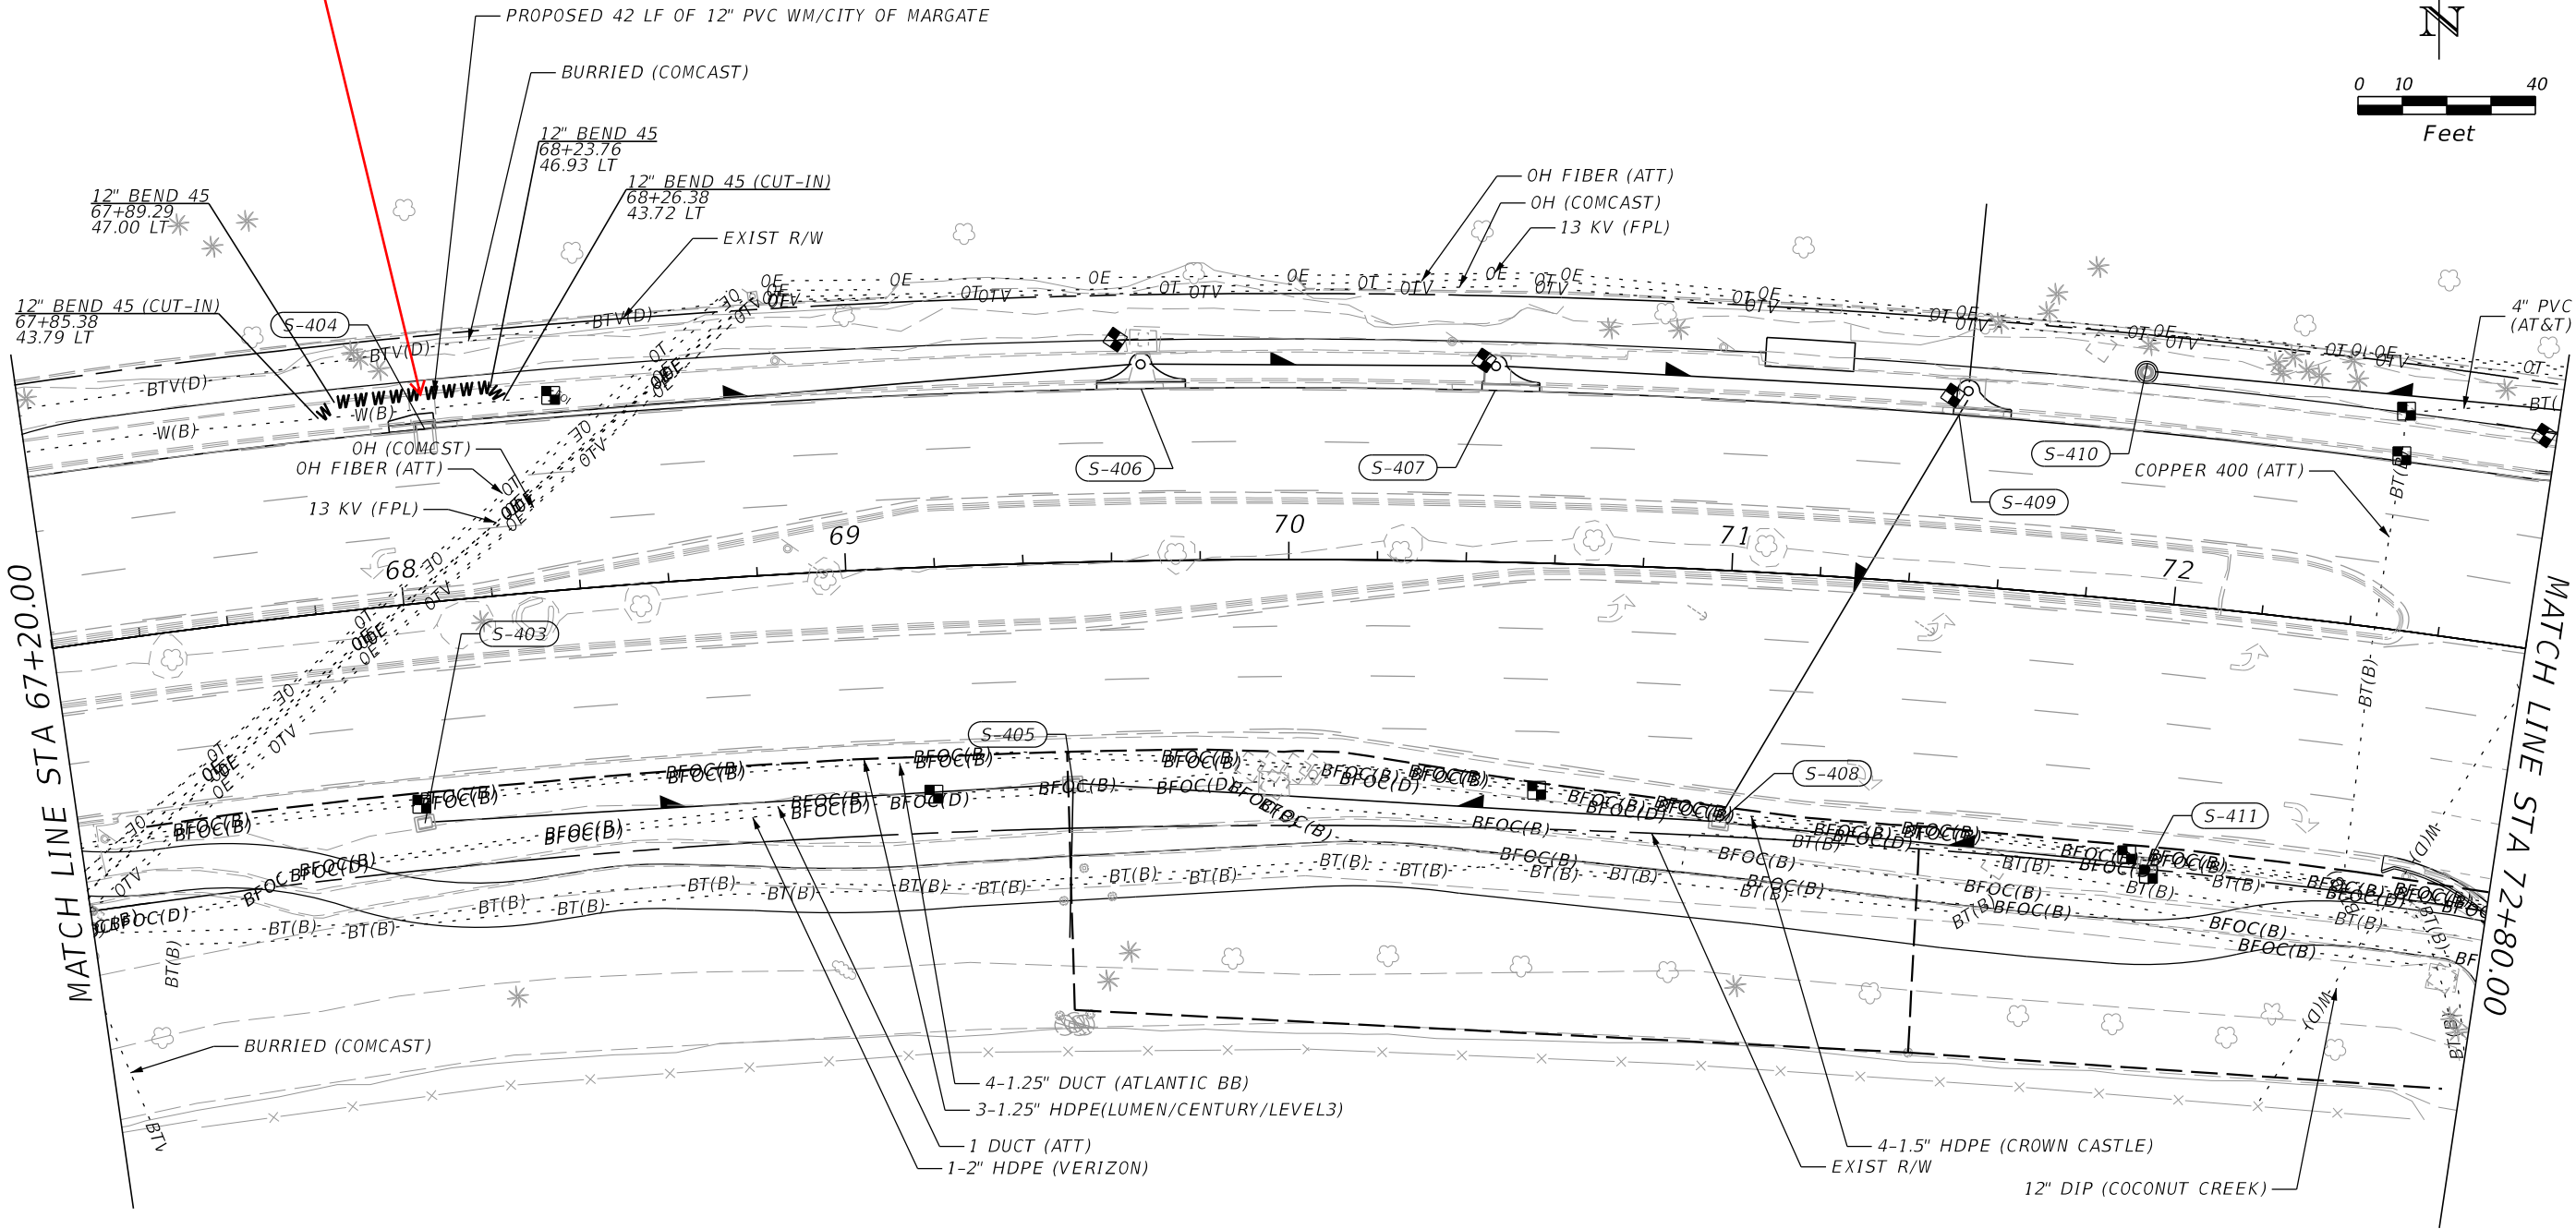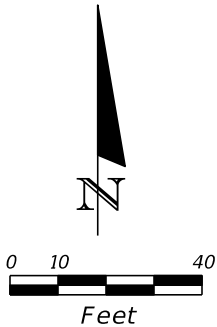

REVISIONS				CHAD A. SETZER, P.E. P.E. LICENSE NUMBER 64396 ATKINS NORTH AMERICA, INC 482 S. KELLER RD. ORLANDO, FL. 32810	STATE OF FLORIDA DEPARTMENT OF TRANSPORTATION		UTILITY WORK PLAN (8)	SHEET NO.
DATE	DESCRIPTION	DATE	DESCRIPTION		ROAD NO.	COUNTY		
						BROWARD		U-11

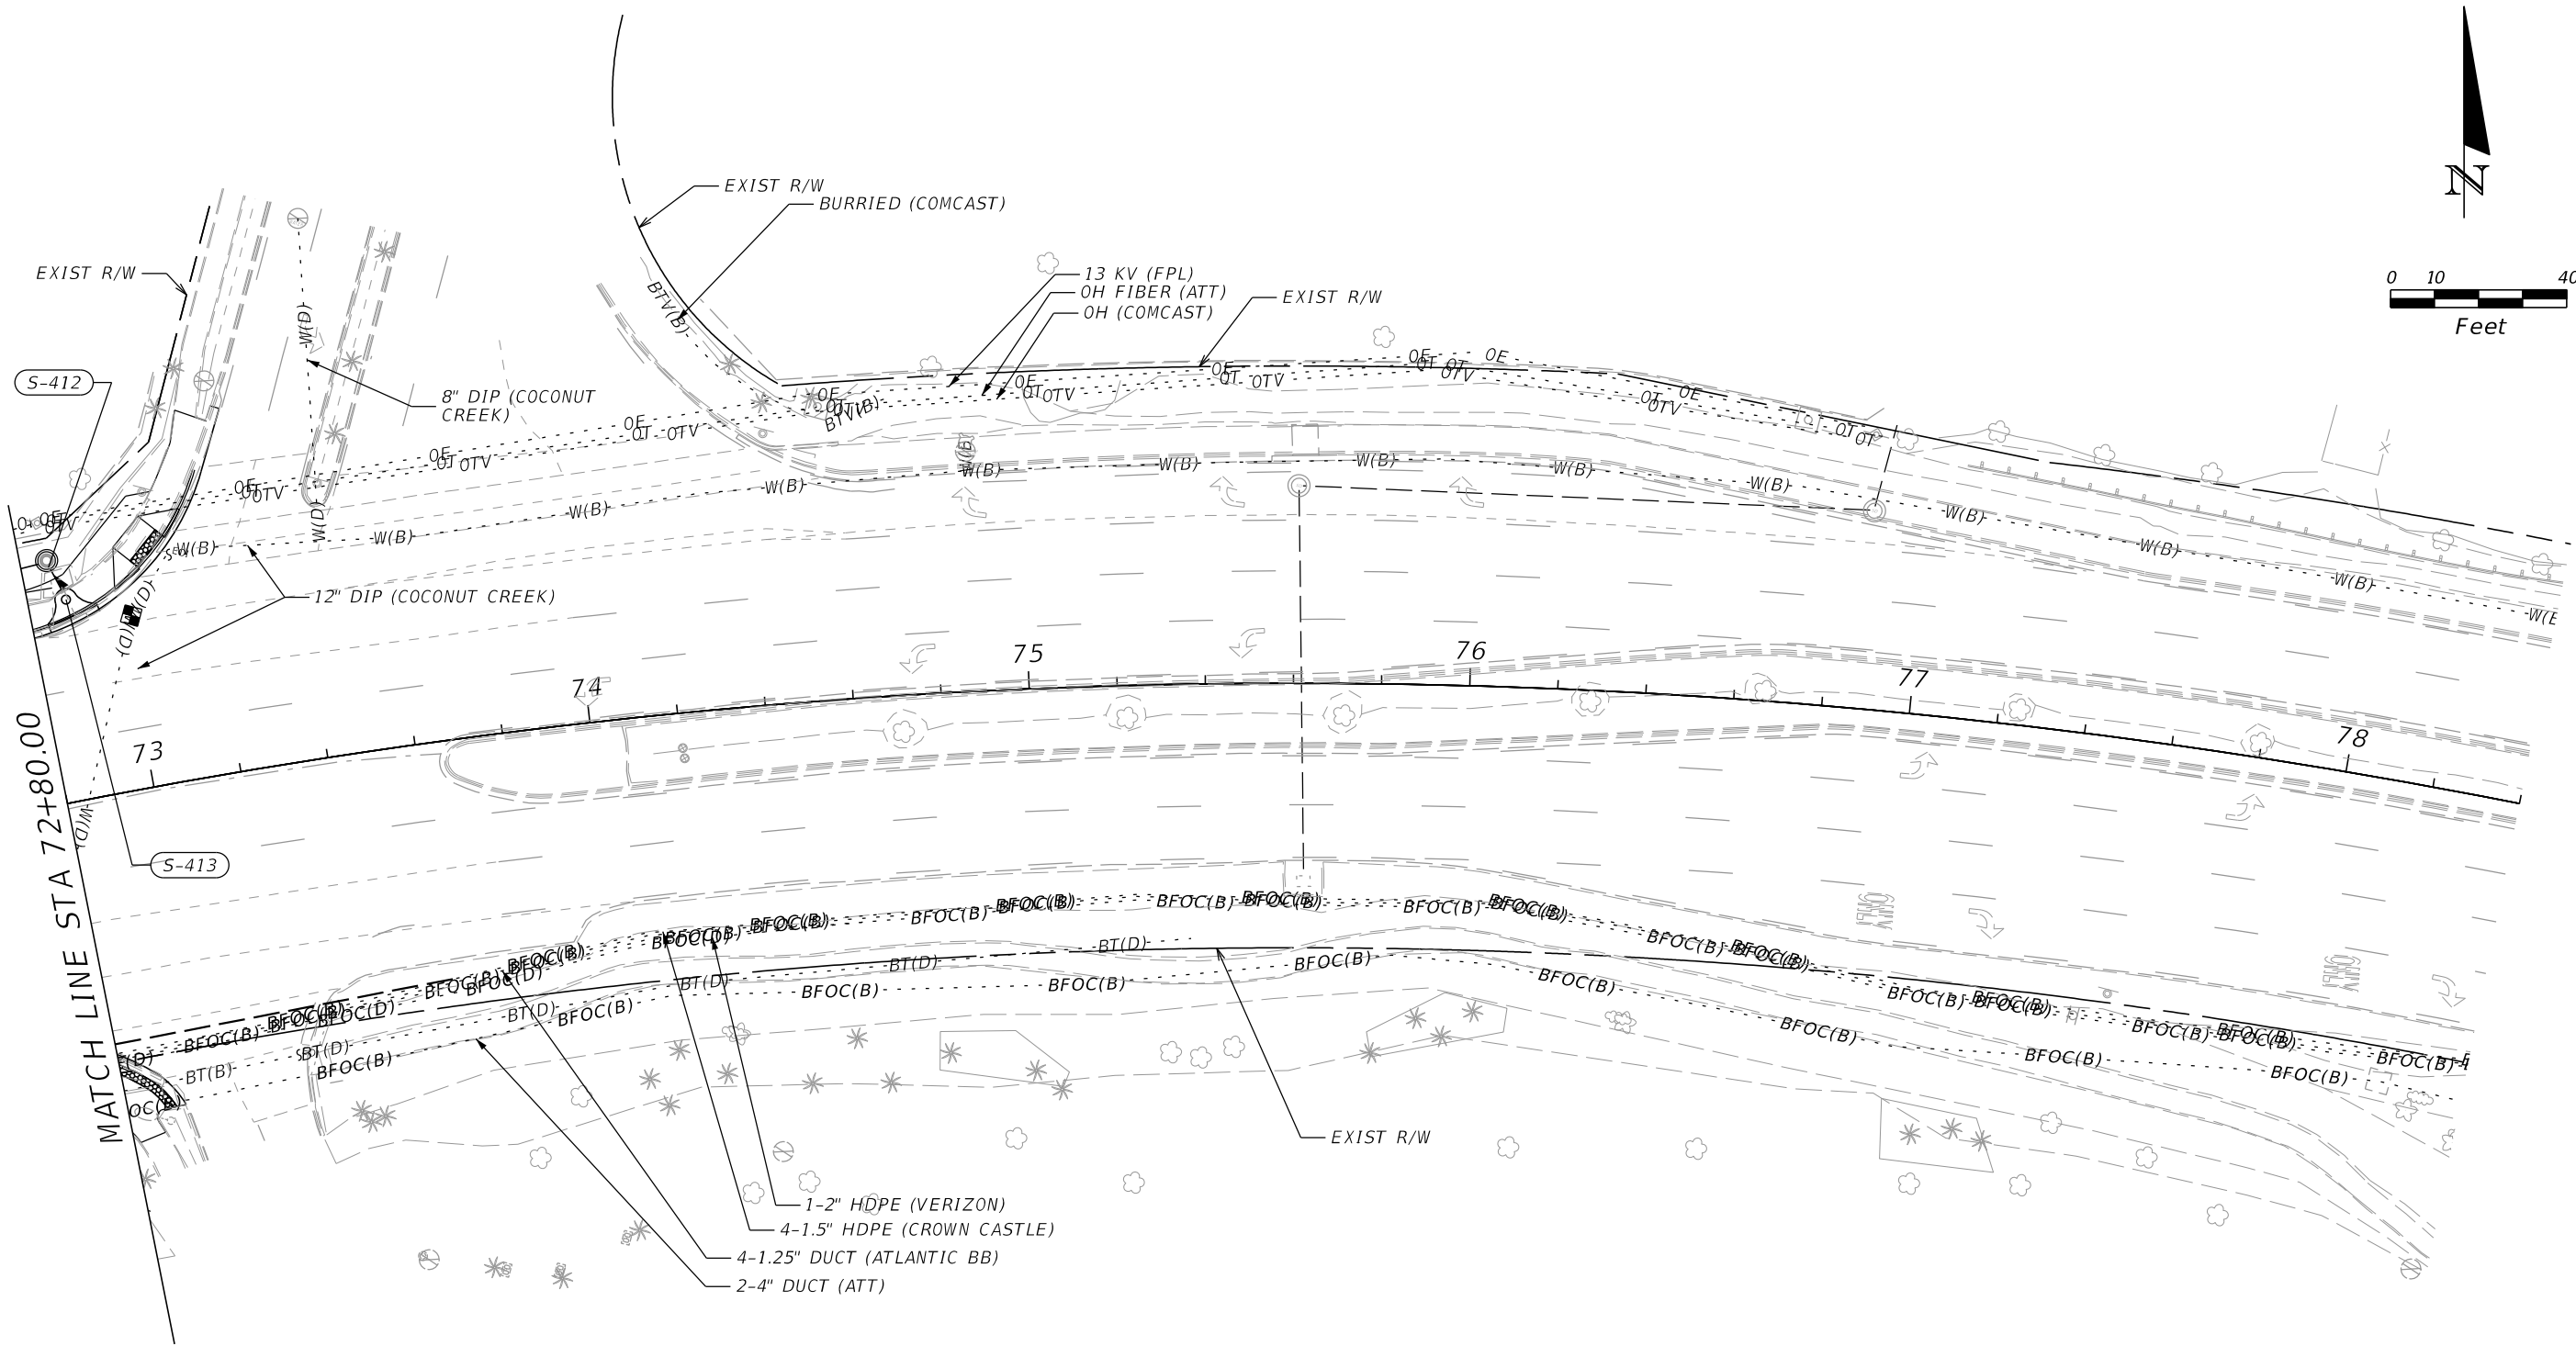

REVISIONS				CHAD A. SETZER, P.E. P.E. LICENSE NUMBER 64396 ATKINS NORTH AMERICA, INC 482 S. KELLER RD. ORLANDO, FL. 32810	STATE OF FLORIDA DEPARTMENT OF TRANSPORTATION		UTILITY PLAN (9)	SHEET NO.
DATE	DESCRIPTION	DATE	DESCRIPTION		ROAD NO.	COUNTY		
						BROWARD		
						429576-5-52-01		

THE OFFICIAL RECORD OF THIS SHEET IS THE ELECTRONIC FILE DIGITALLY SIGNED AND SEALED UNDER RULE 61G15-23.004, F.A.C.