

MARGATE CITY CENTER


NEW URBAN COMMUNITIES

CITY OF MARGATE, BROWARD COUNTY, FLORIDA

DEVELOPMENT TEAM

DEVELOPER/BUILDER:	OWNER OF RECORD:
NEW URBAN COMMUNITIES 200 CONGRESS PARK DRIVE, SUITE 201 DELRAY BEACH, FL 33445 (561) 279-8706 EXT. 201 thernandez@newurbancommunities.com	MARGATE COMMUNITY REDEVELOPMENT AGENCY 5790 MARGATE BOULEVARD MARGATE, FL 33063 (954) 935-5324 dcolonna@margatefl.com
PLANNING:	
BALLBÉ & ASSOCIATES, INC. 2737 N.E. 30TH PLACE FORT LAUDERDALE, FL 33306 (954) 491-7811 carlos@baeng.us	THE MARTIN ARCHITECTURAL GROUP, P.C. 6810 LYONS TECHNOLOGY CIRCLE SUITE 185 COCONUT CREEK, FL 33156 agarcia@martinaia.com
ARCHITECT:	SURVEYOR:
THE MARTIN ARCHITECTURAL GROUP, P.C. 6810 LYONS TECHNOLOGY CIRCLE SUITE 185 COCONUT CREEK, FL 33156 agarcia@martinaia.com	RICHARD H. SMITH, INC. 4902 FOREST DALE DRIVE LAKEWORTH, FL 33449 (561) 536-8191 rsmithsurvey@bellsouth.net
CIVIL ENGINEER:	LANDSCAPE ARCHITECT:
BALLBÉ & ASSOCIATES, INC. 2737 N.E. 30TH PLACE FORT LAUDERDALE, FL 33306 (954) 491-7811 carlos@baeng.us	WITKIN HULTS DESIGN GROUP 307 S. 21ST AVENUE HOLLYWOOD, FL 33020 (954) 923-9681
SITE LIGHTING:	
BALLBÉ & ASSOCIATES, INC. 2737 N.E. 30TH PLACE FORT LAUDERDALE, FL 33306 (954) 491-7811 carlos@baeng.us	

PROJECT LOCATION

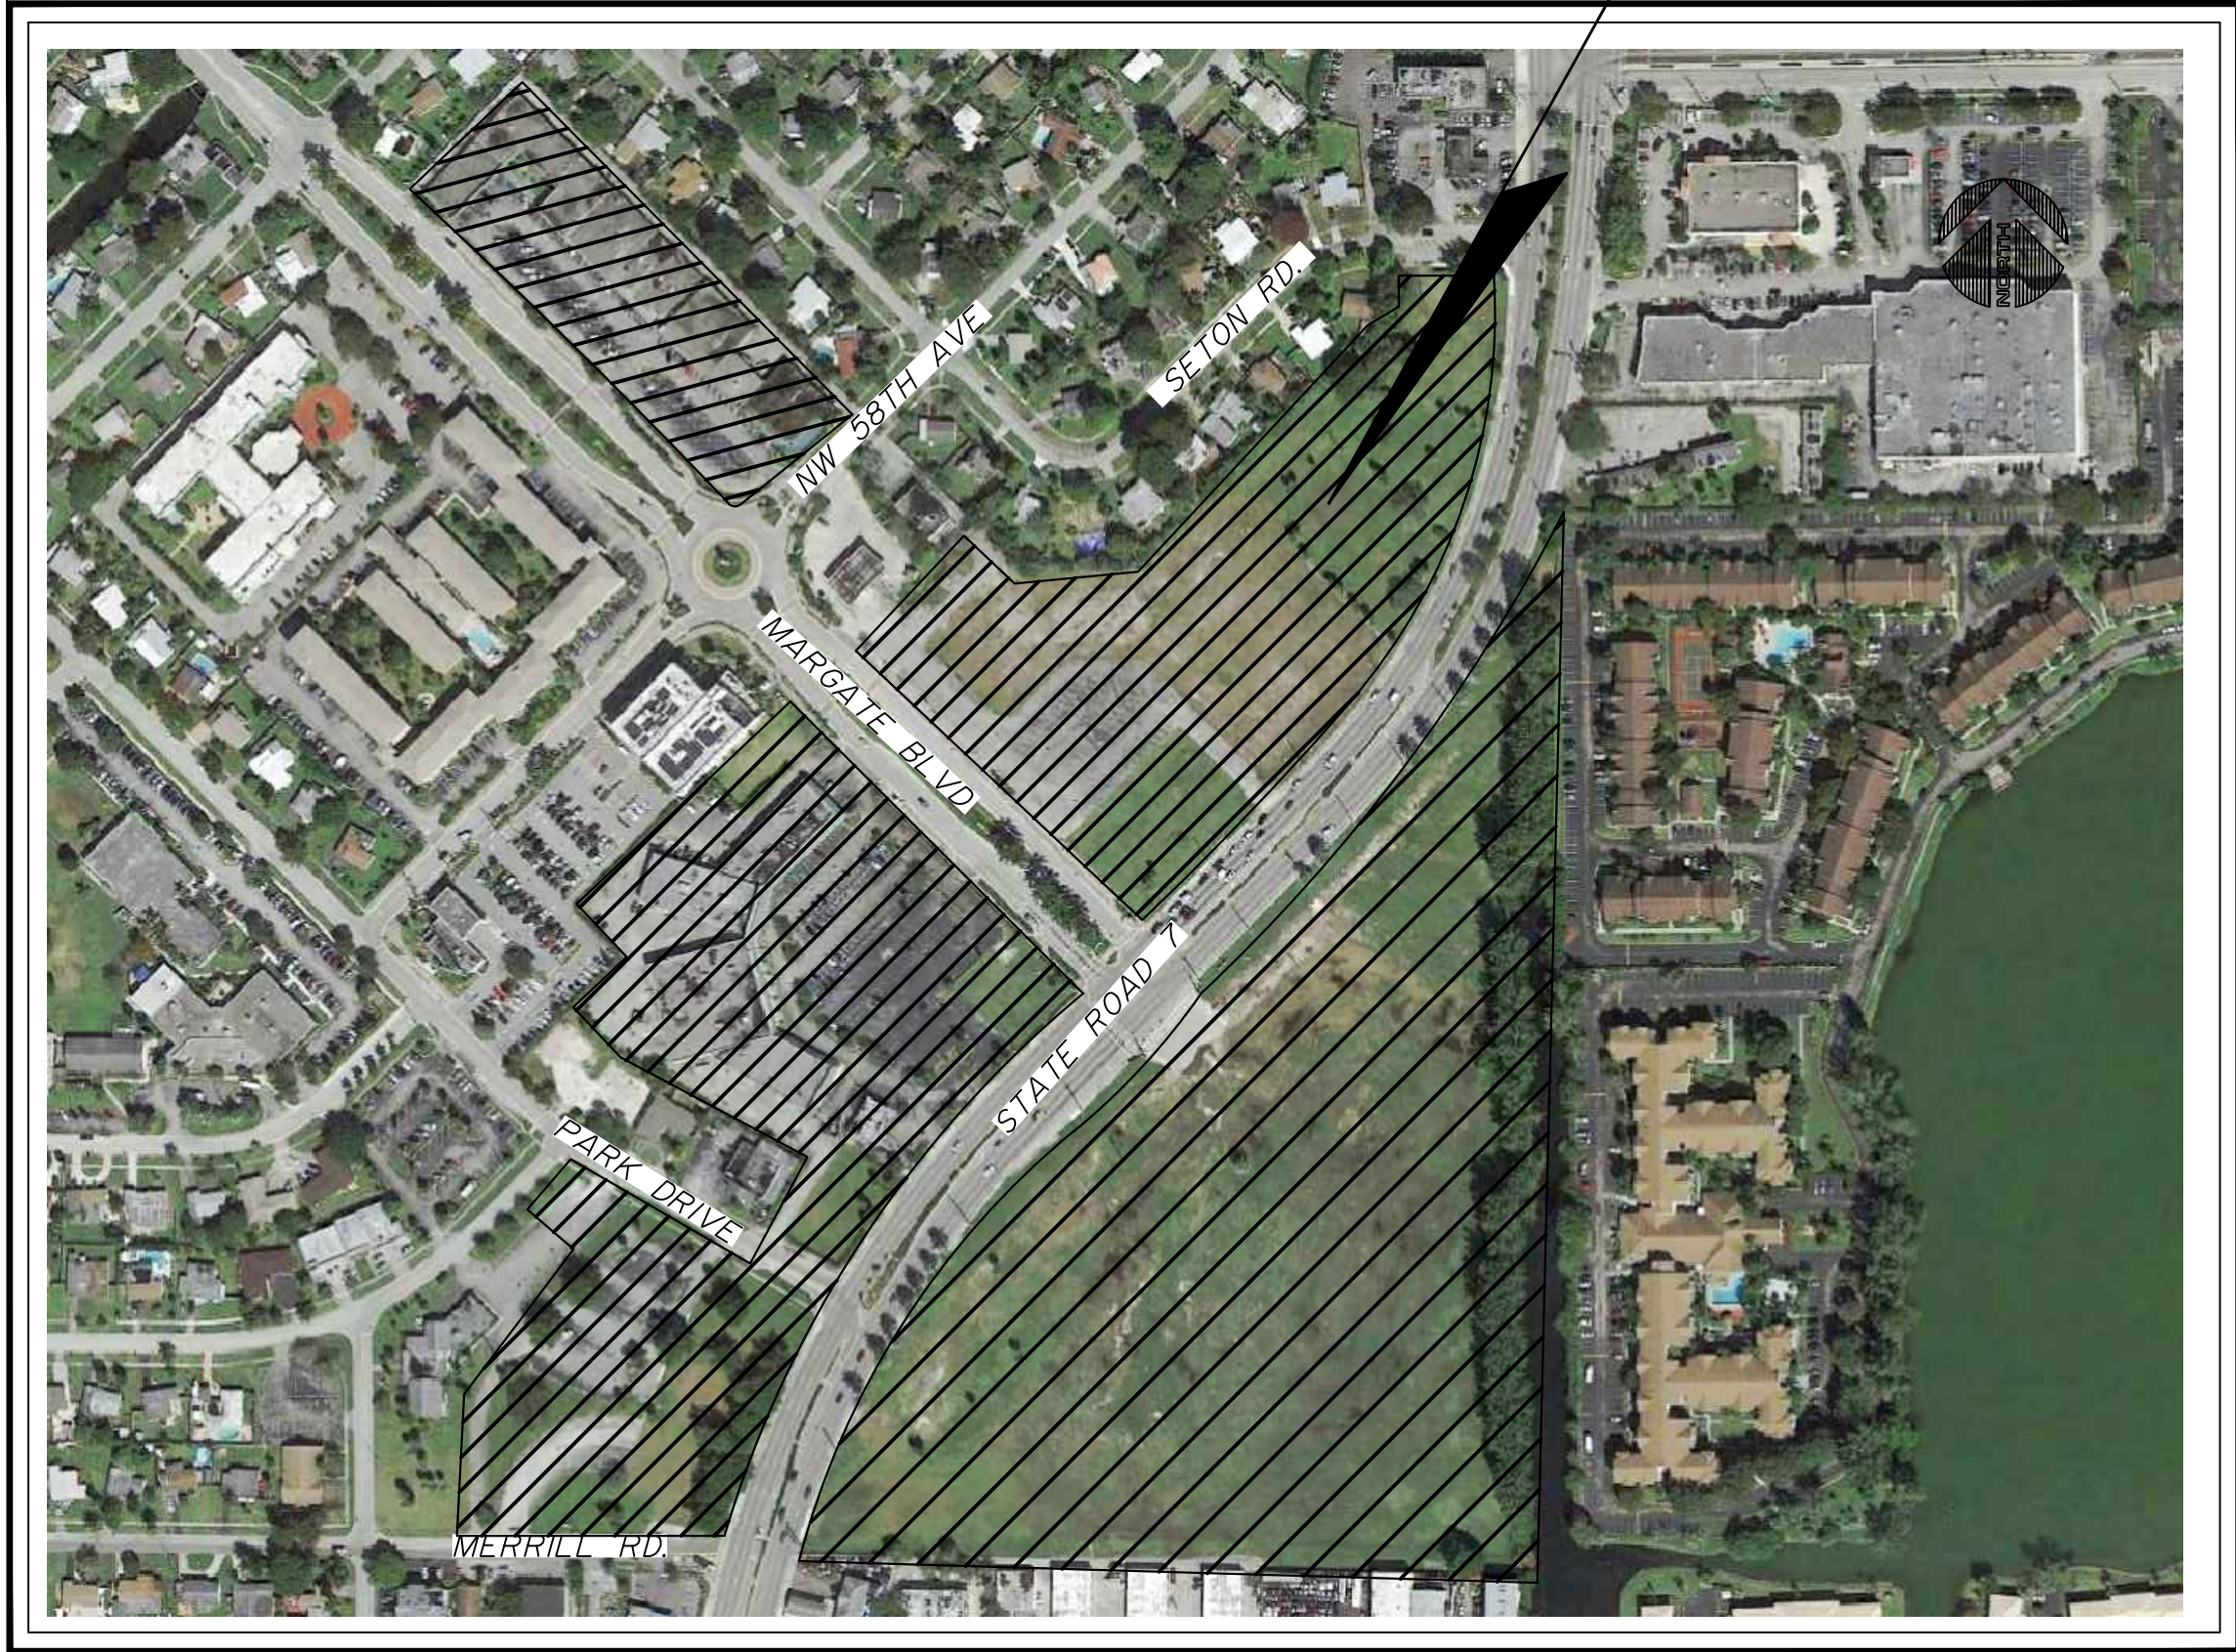

INDEX OF SHEETS:

DESCRIPTION:	SHEET NO.:
COVER SHEET	SP1
SURVEY	SO1 THRU SO6
LEGAL DESCRIPTION	SO7
SITE PHASING PLAN	SP2
SITE PLAN	SP3 THRU SP10
SITE DATA	SP11
FLOOR PLANS AND ELEVATIONS	A.01 THRU A.07
COLOR RENDERINGS	A.08 THRU A.13
FLOOR PLANS AND ELEVATIONS	A.14
LANDSCAPE PLAN	L-1 THRU L-20
IRRIGATION PLAN	IR-1 THRU IR-16
TREE DISPOSITION PLAN	TD1 THRU TD13
PHOTOMETRIC PLAN	PH1 THRU PH6
CONCEPTUAL ENGINEERING PLAN	C1 THRU C9
MARGATE FIRST ADDITION PLAT	1
MARGATE THIRD ADDITION PLAT	1 THRU 3

LOCATION MAP

PORTION OF SECTION 25 & 36, TWP 48S., RNG. 41E.
SCALE: 1" = 300'



THE MARTIN ARCHITECTURAL GROUP, P.C.
ARCHITECTS AND LAND PLANNERS
A PROFESSIONAL CORPORATION

6810 LYONS TECHNOLOGY CIRCLE COCONUT CREEK, FLORIDA, 33073
P (954) 428-1618 F (954) 428-4416

BALLBÉ
& ASSOCIATES



Civil Engineering • Planning • Surveying

2737 Northeast 30th Place
Fort Lauderdale, Florida 33306
Phone: (954) 491-7811
Authorization No. EB-26343

New Urban  Communities

SITE PLAN

Engineer of Record: CARLOS J. BALLBÉ	Project Number: 201707
Date: 5/2/2017	
Registered Engineer Number: 41811 State of Florida	Sheet Number: SP1

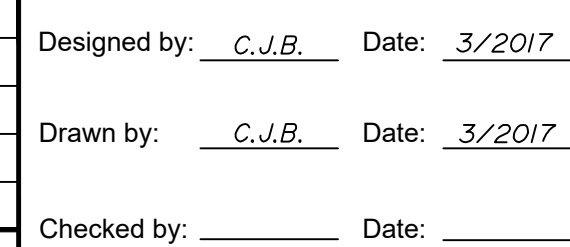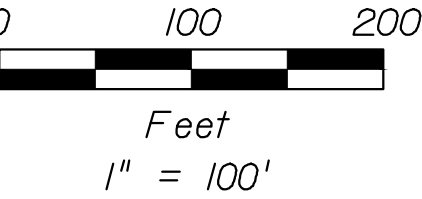

BALLBÉ
& ASSOCIATES
 Civil Engineering • Planning • Surveying

**2737 Northeast 30th Place
Fort Lauderdale, Florida 33306
Phone: (954) 491-7811
Authorization No. EB-26343**

Engineer of Record: *CARLOS J. BALLBE'*

Registered Engineer Number: _____ Date: *05/02/2017*
State of Florida *4/8/11*


SITE PHASING PLAN

MARGATE CITY CENTER
NEW URBAN COMMUNITIES

Project Number:
201707


Sheet Number:
SP2

[illegible]

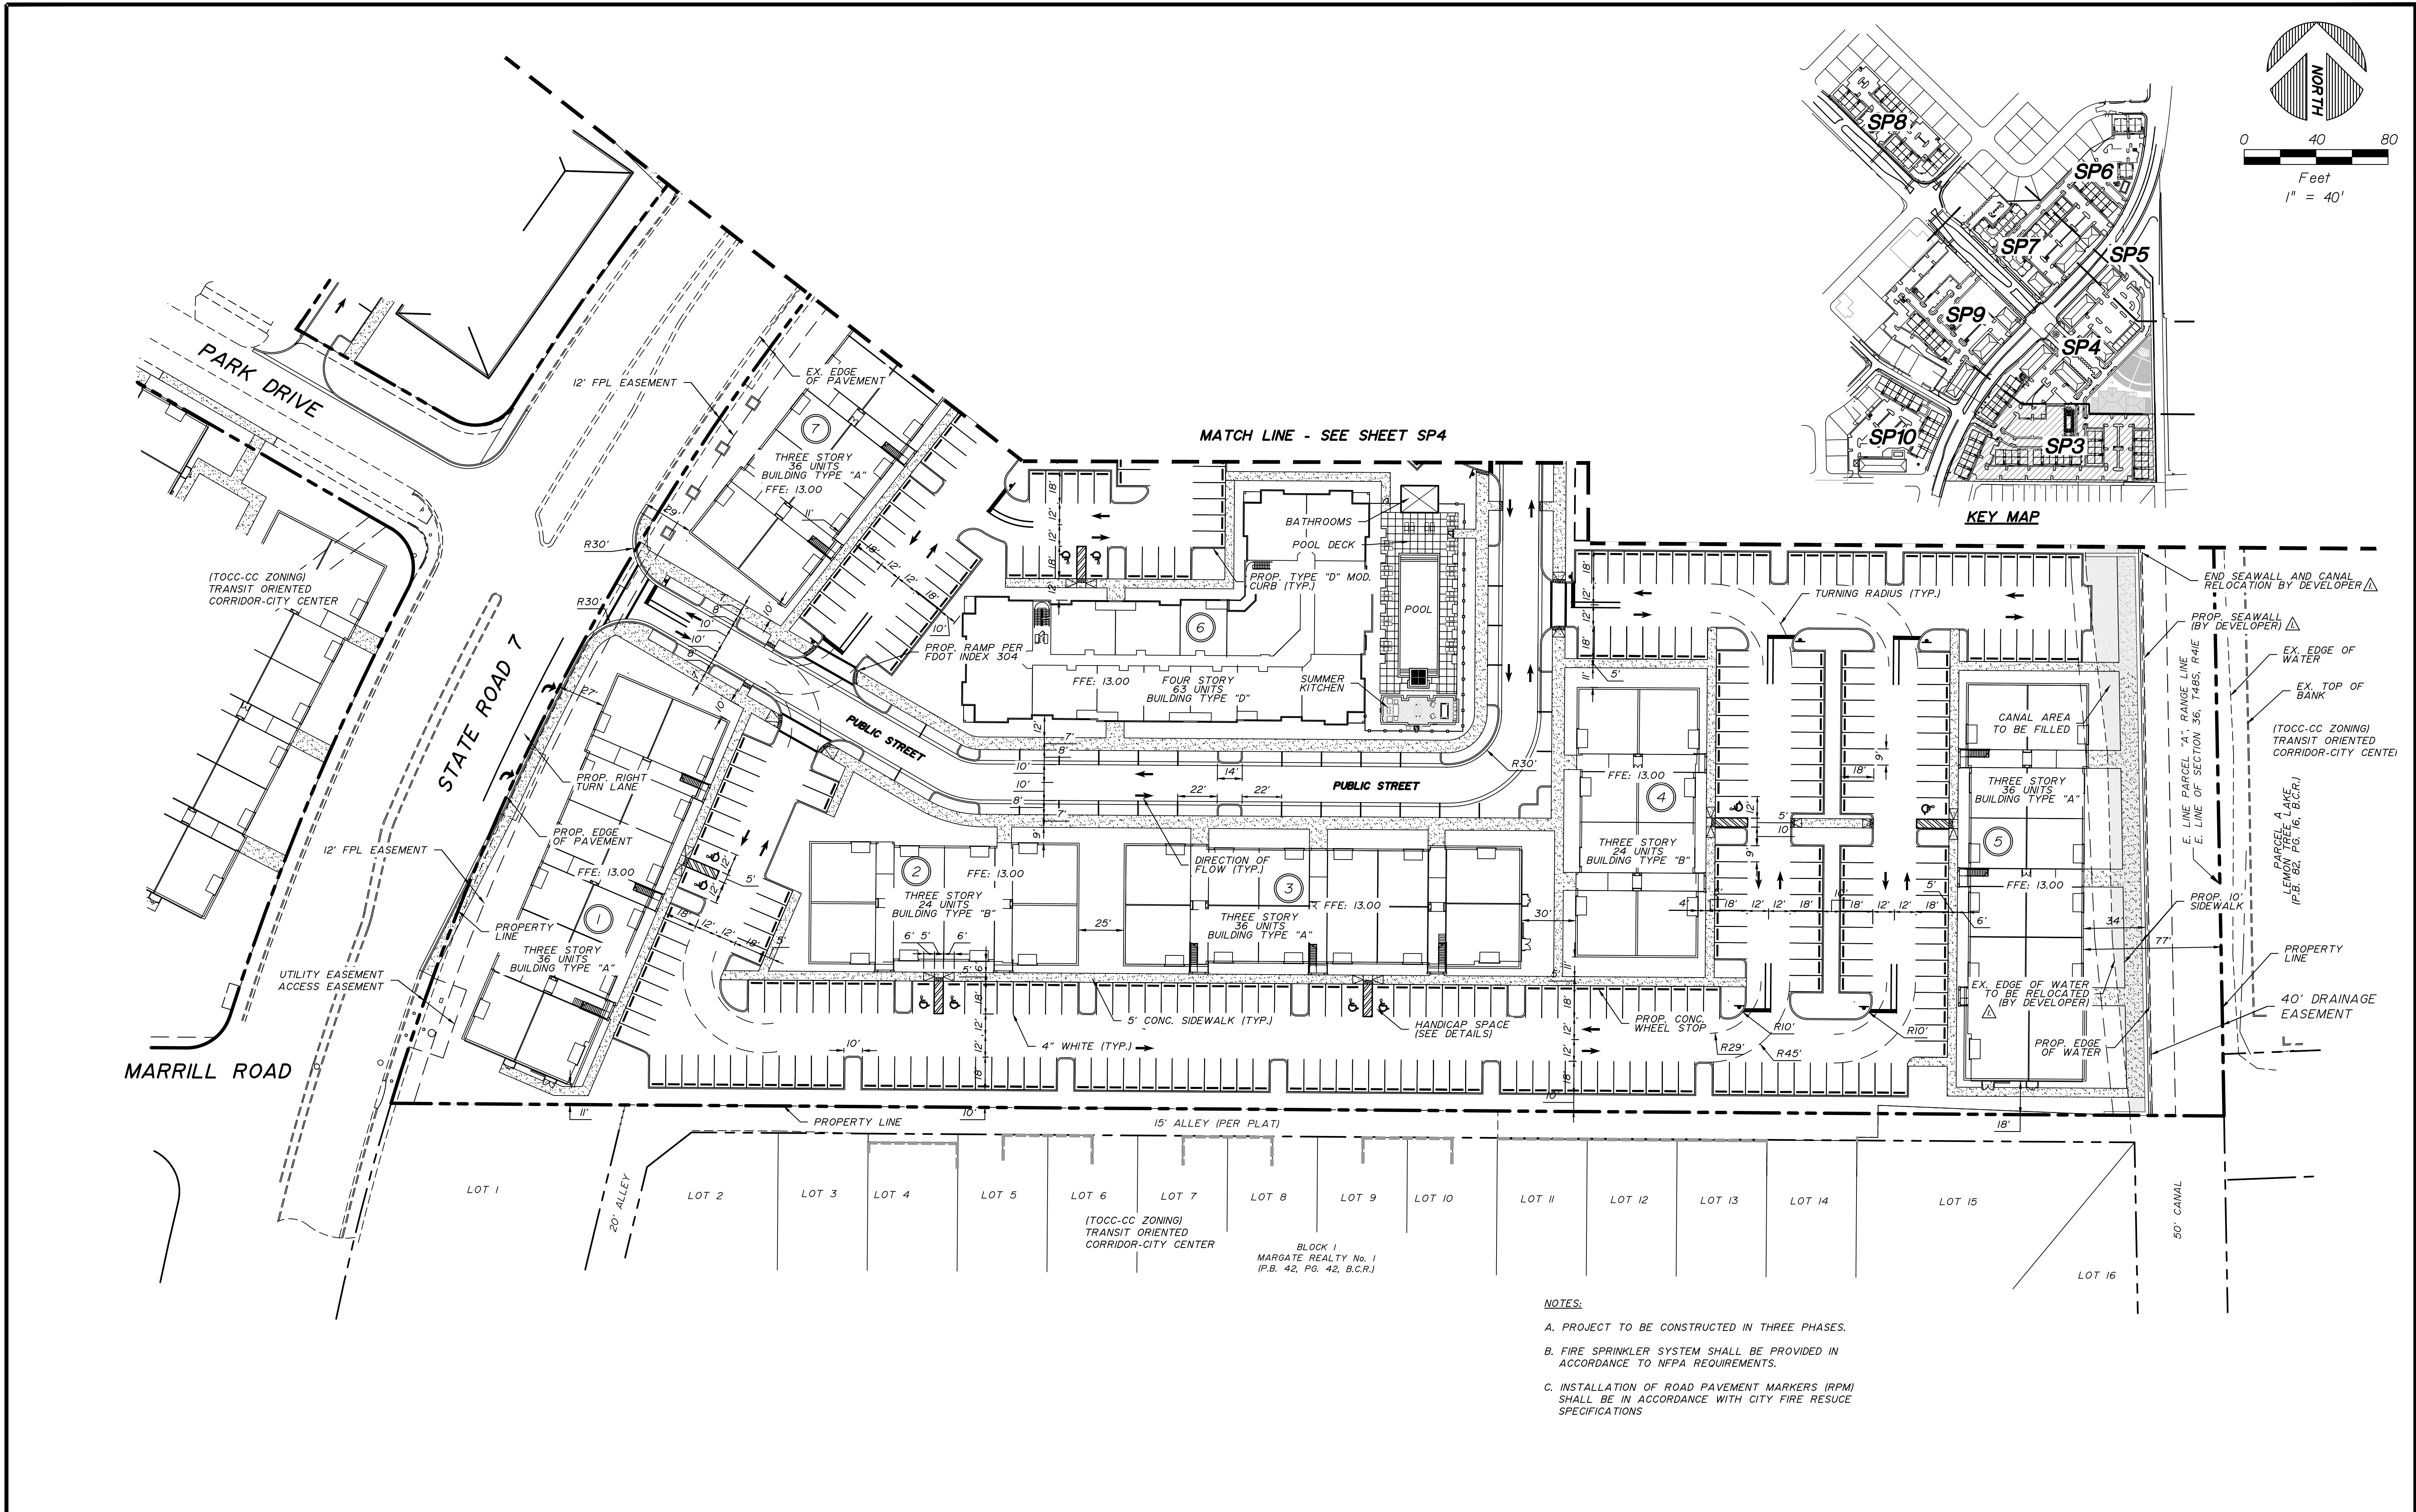

NOTES:
A. PROJECT TO BE CONSTRUCTED IN THREE PHASES.
B. FIRE SPRINKLER SYSTEM SHALL BE PROVIDED IN ACCORDANCE TO NFPA REQUIREMENTS.
C. INSTALLATION OF ROAD PAVEMENT MARKERS (RPM) SHALL BE IN ACCORDANCE WITH CITY FIRE RESCUE SPECIFICATIONS

--	--	

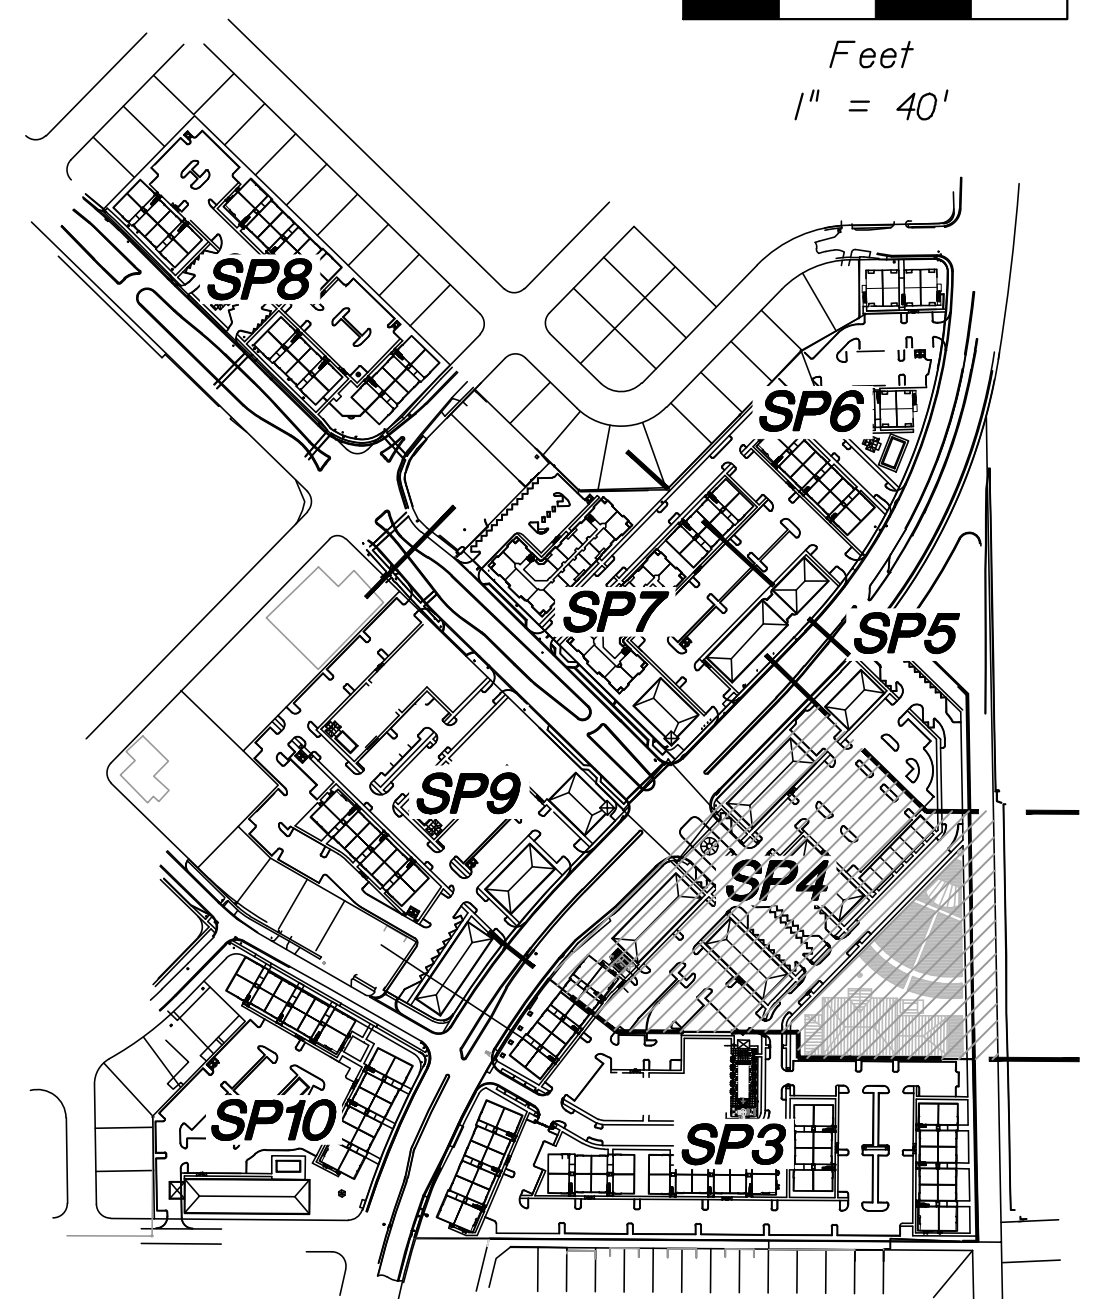



	04/25/2017	RAC	REVISED PER CRA COMMENTS #1				
NO.	DATE	BY	REVISION	NO.	DATE	BY	REVISION

BALLBÉ
& ASSOCIATES
 Civil Engineering • Planning • Surveying

Engineer of Record: CARLOS J. BALLBE
 Date: 5/2/2017
 Registered Engineer Number: _____
 State of Florida 41811

Project Number:
201707

Sheet Number:
SP4

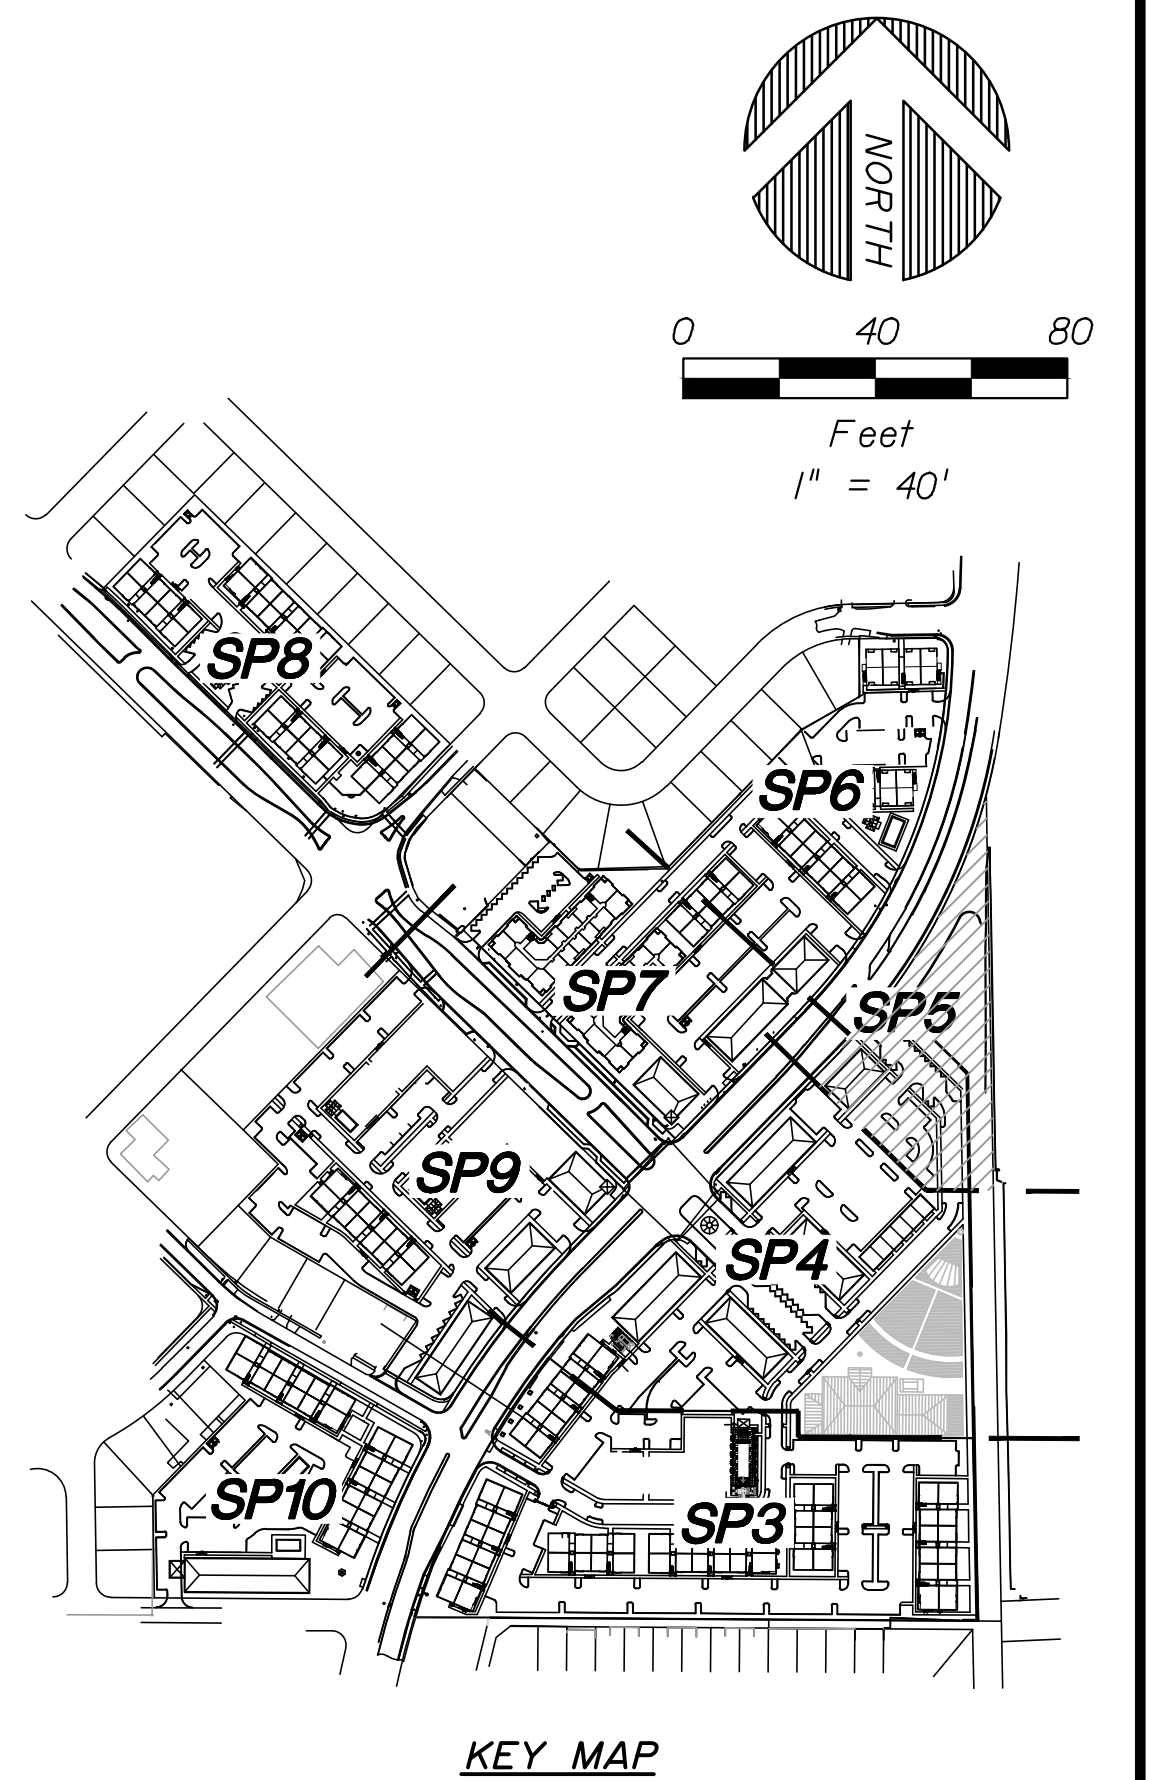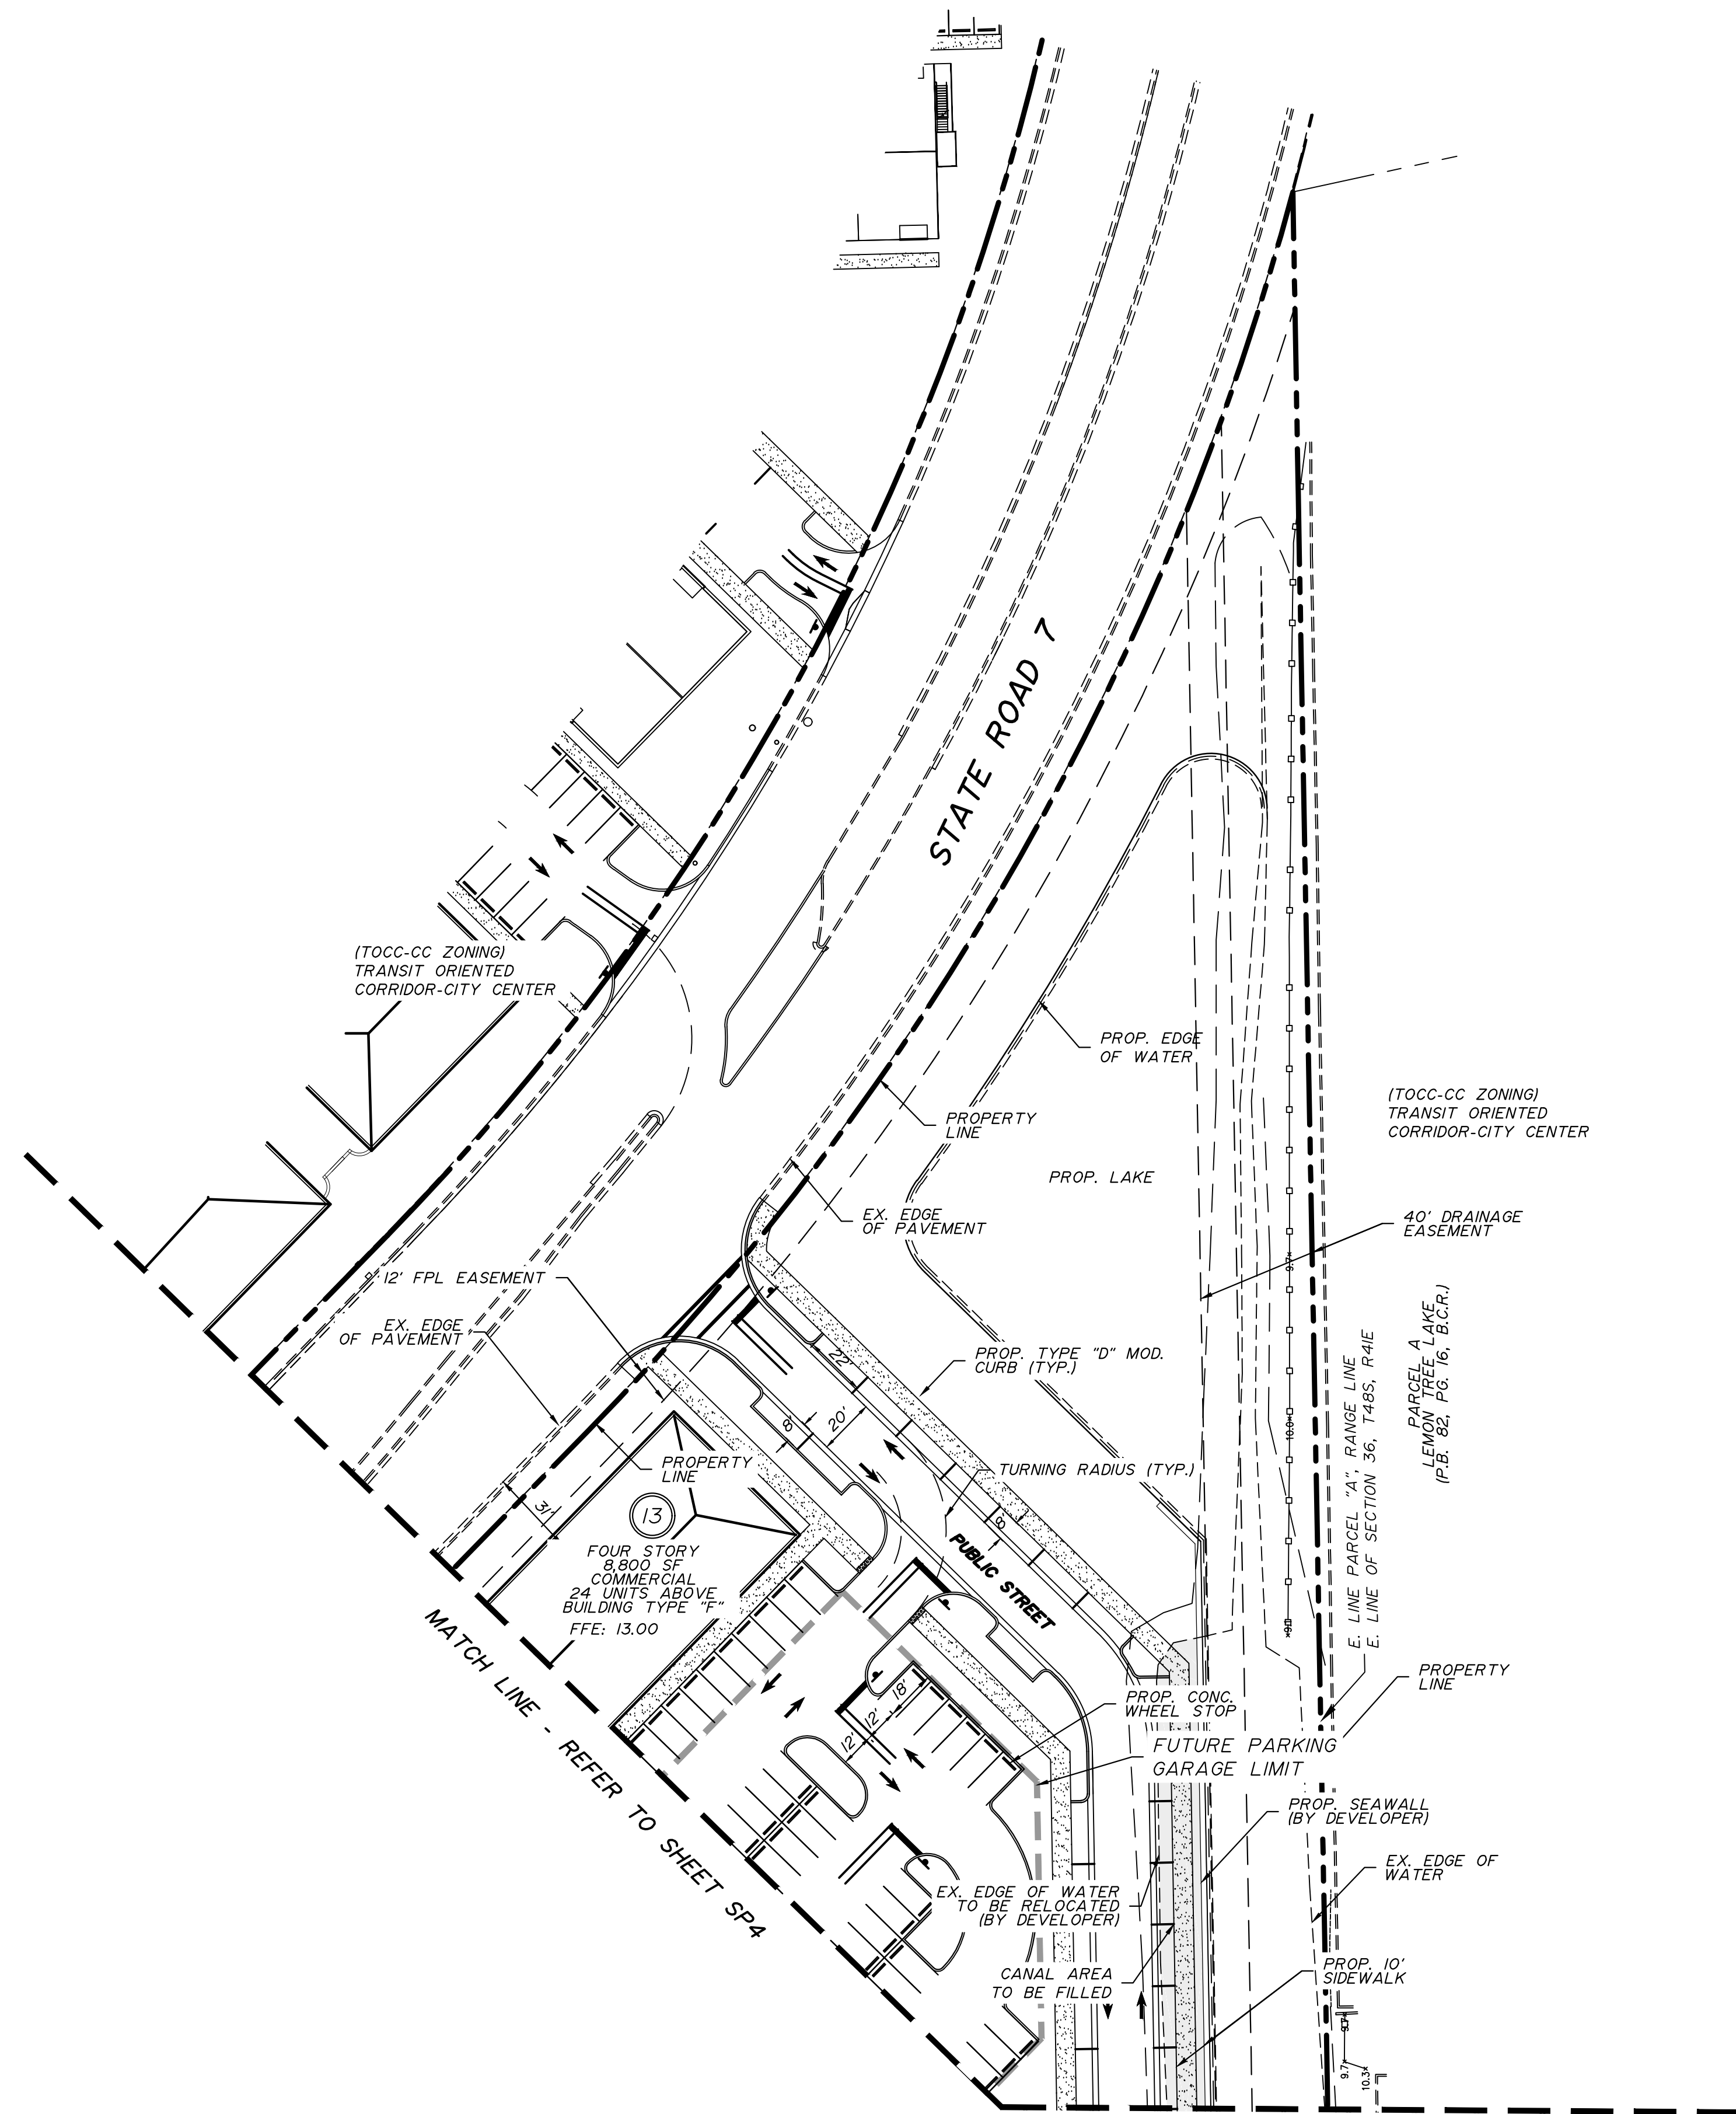

NO.	DATE	BY	REVISION				NO.	DATE	BY

Designed by: C.J.B. Date: 3/2017
Drawn by: C.J.B. Date: 3/2017
Checked by: _____ Date: _____


BALLBÉ & ASSOCIATES
Civil Engineering • Planning • Surveying

2737 Northeast 30th Place
Fort Lauderdale, Florida 33306
Phone: (954) 491-7811
Authorization No. EB-26343

Engineer of Record: CARLOS J. BALLBÉ
Date: 5/2/2017
Registered Engineer Number: 41811
State of Florida

SITE PLAN PHASE ONE
MARGATE CITY CENTER
NEW URBAN COMMUNITIES

Project Number:
201707
Sheet Number:
SP5

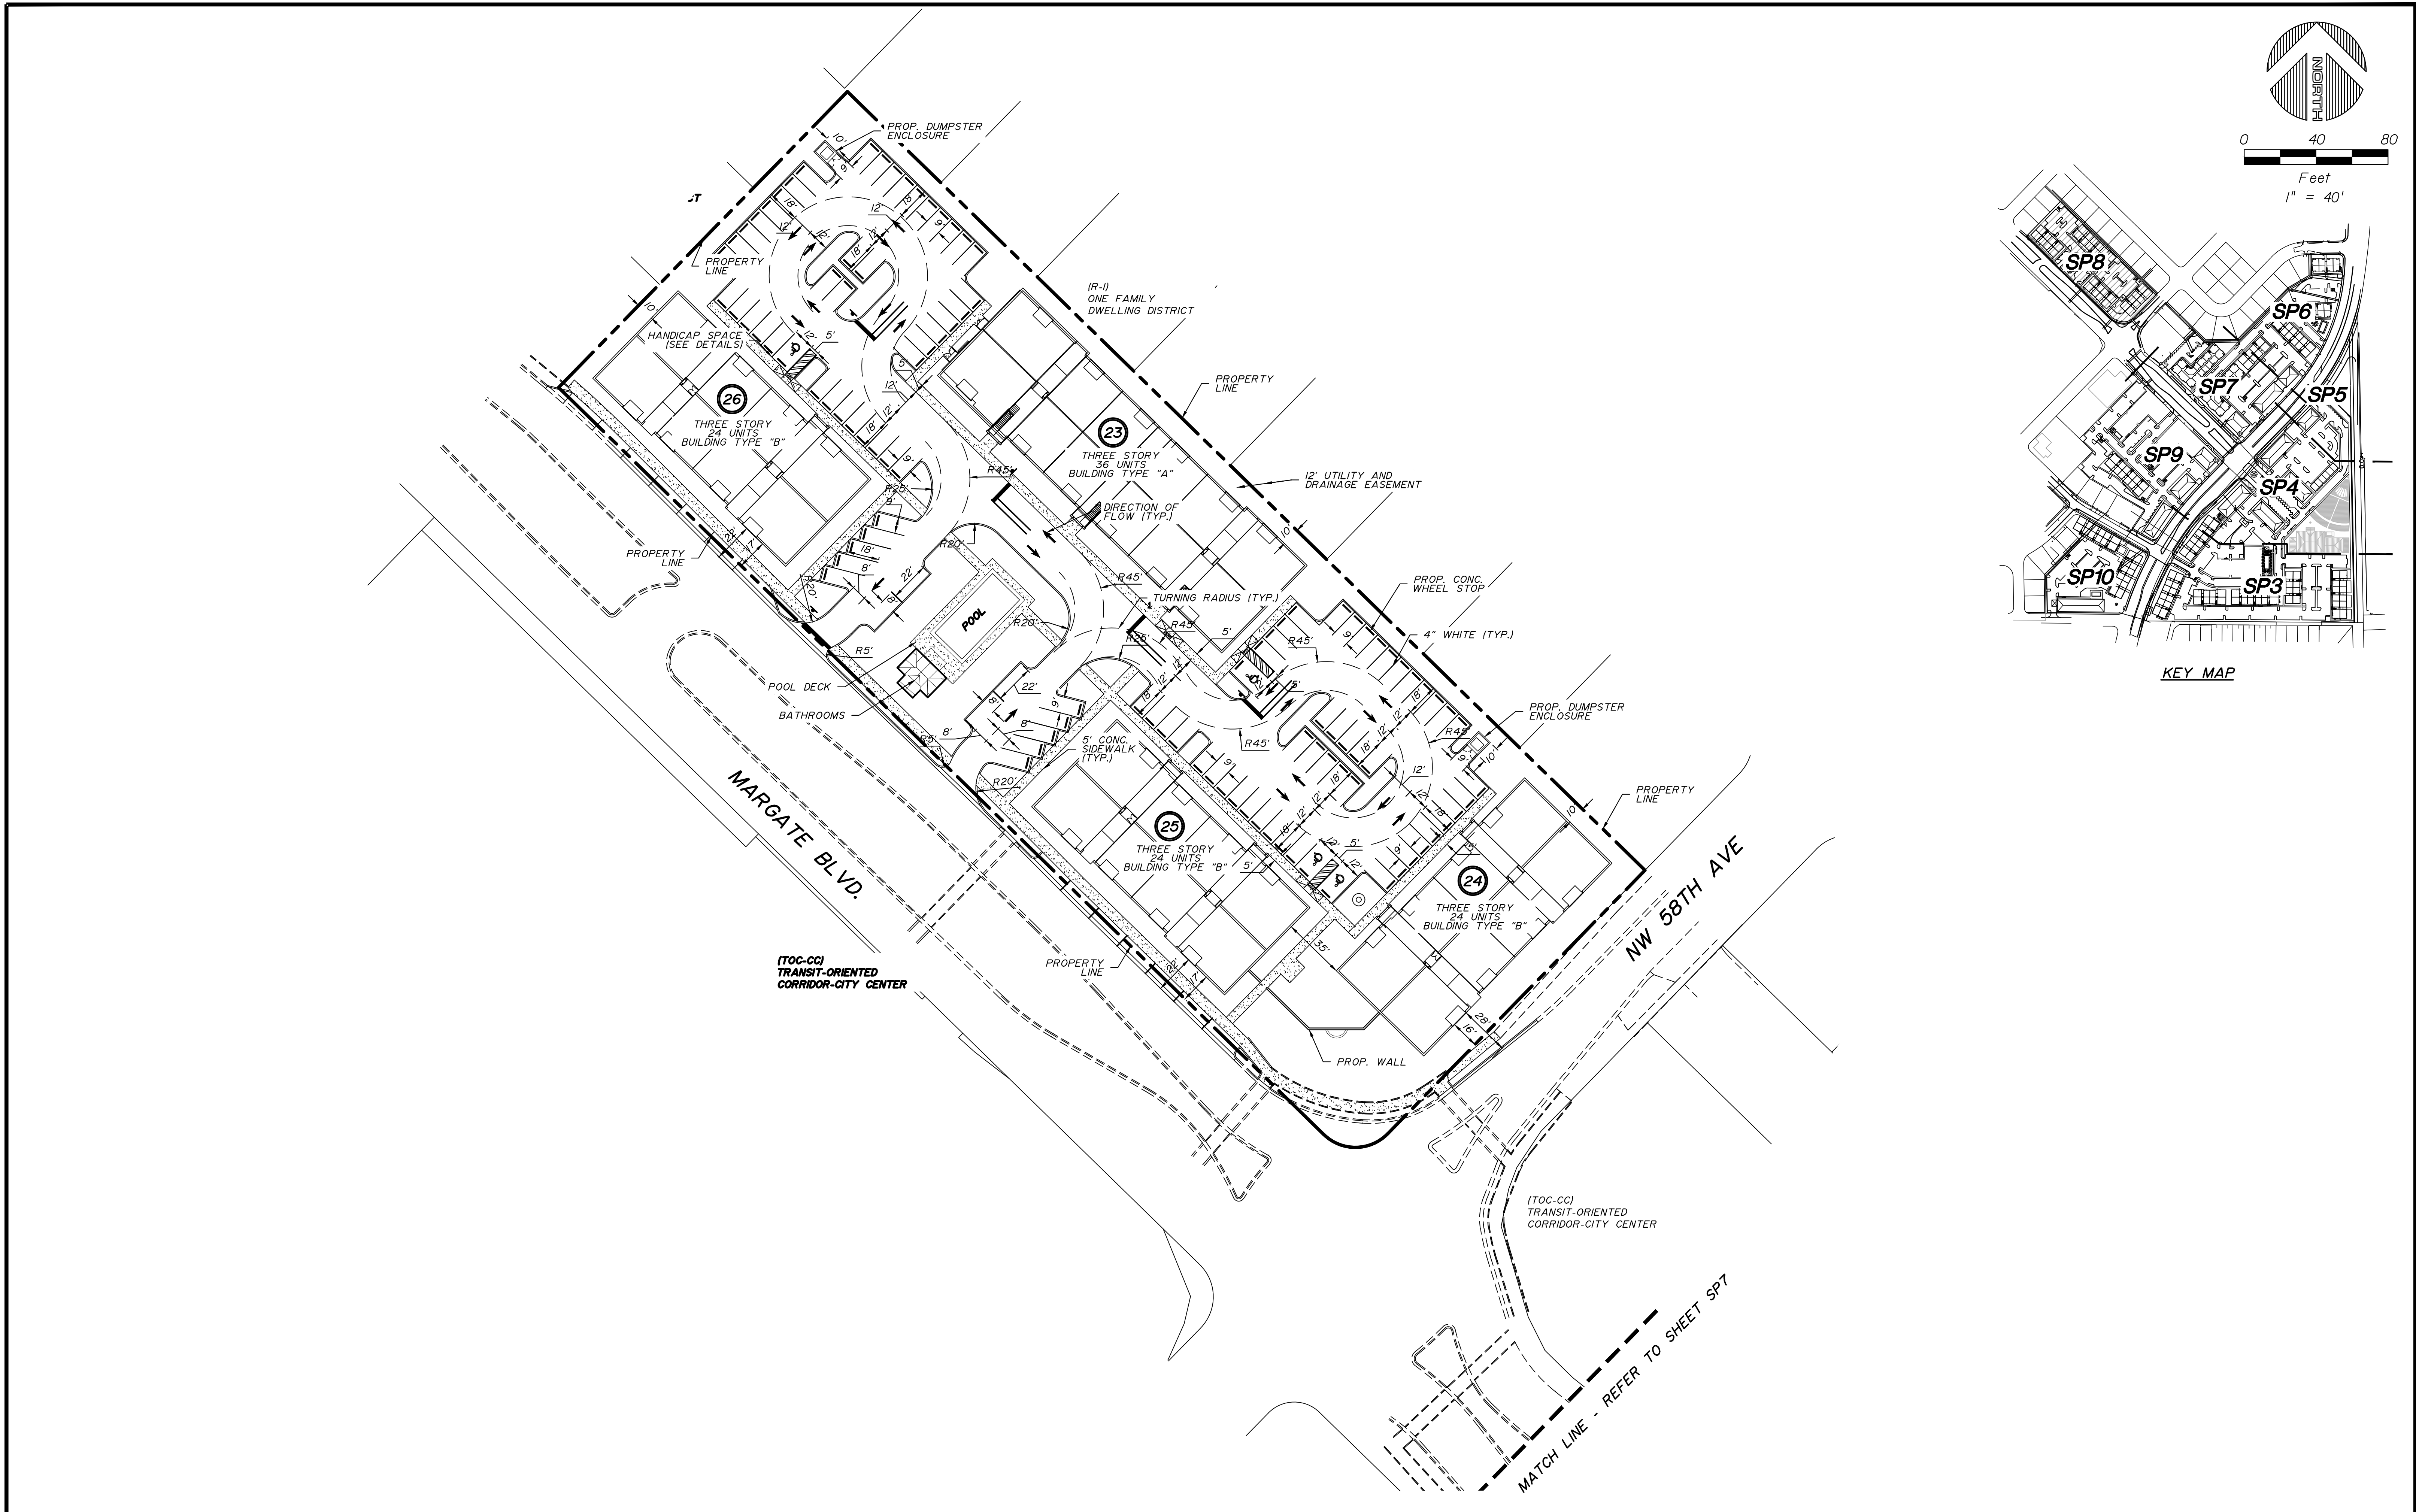

NO.	DATE	BY	REVISION				NO.	DATE	BY

Designed by: C.J.B. Date: 3/2017
Drawn by: C.J.B. Date: 3/2017
Checked by: _____ Date: _____


BALLBÉ & ASSOCIATES
Civil Engineering • Planning • Surveying

2737 Northeast 30th Place
Fort Lauderdale, Florida 33306
Phone: (954) 491-7811
Authorization No. EB-26343

Engineer of Record: CARLOS J. BALLBÉ
Date: 5/2/2017
Registered Engineer Number: 41811
State of Florida

SITE PLAN - PHASE TWO
MARGATE CITY CENTER
NEW URBAN COMMUNITIES

Project Number:
201707
Sheet Number:
SP8

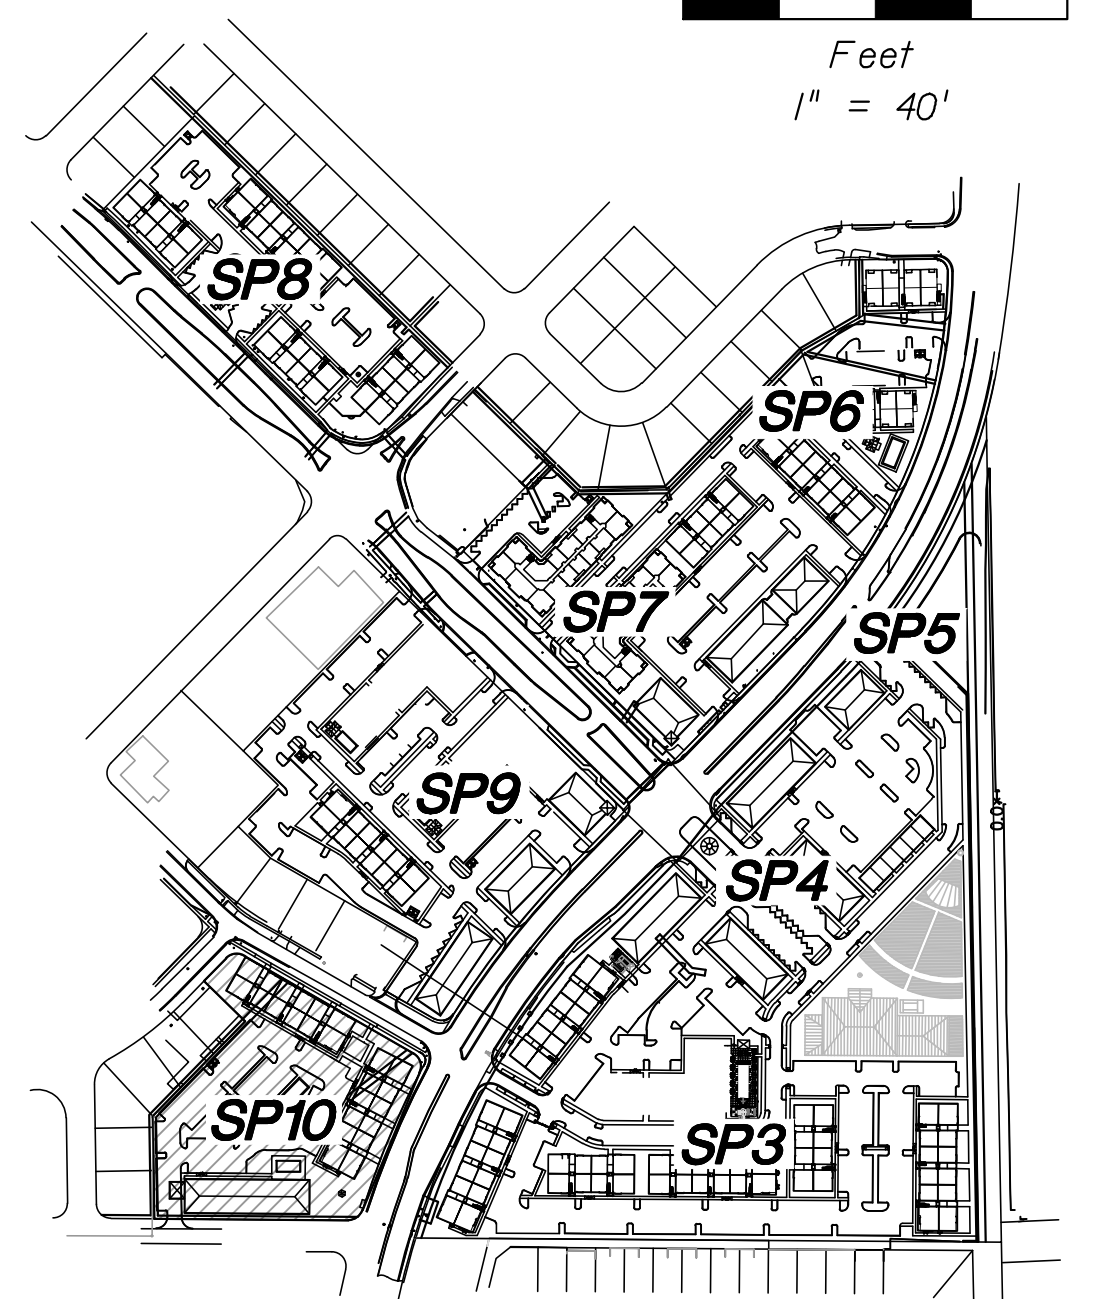

Site plan for a proposed development on NW 9th Court and Park Drive. The plan shows three buildings: a 36-unit building type "A" (33), a 36-unit building type "A" (34), and a 17,700 SF 80-room hotel (35). The hotel has a pool and bathrooms. The site includes parking spaces, sidewalks, and various easements. The plan is bounded by NW 9th Court to the north, Park Drive to the east, and Marrill Road to the south. A match line refers to sheet SP9. The site is zoned (TOC-CC ZONING) TRANSIT-ORIENTED CORRIDOR-CITY CENTER.

Sheet Number:
SPI0

