


INTERIOR DOOR SCHEDULE			
MARK	DOOR	TYPE	REMARK
1	NEW 3'-0"x6'-8" HC	PANEL W/ LEVER, PASAGE HARDWARE	
2	NEW 3'-0"x6'-8" HC	PANEL W/ LEVER, PRIVACY HARDWARE	

INTERIOR DOOR SCHEDULE			
MARK	DOOR	TYPE	REMARK
1	NEW 3'-0"x6'-8" HC	PANEL W/ LEVER, PASAGE HARDWARE	
2	NEW 3'-0"x6'-8" HC	PANEL W/ LEVER, PRIVACY HARDWARE	

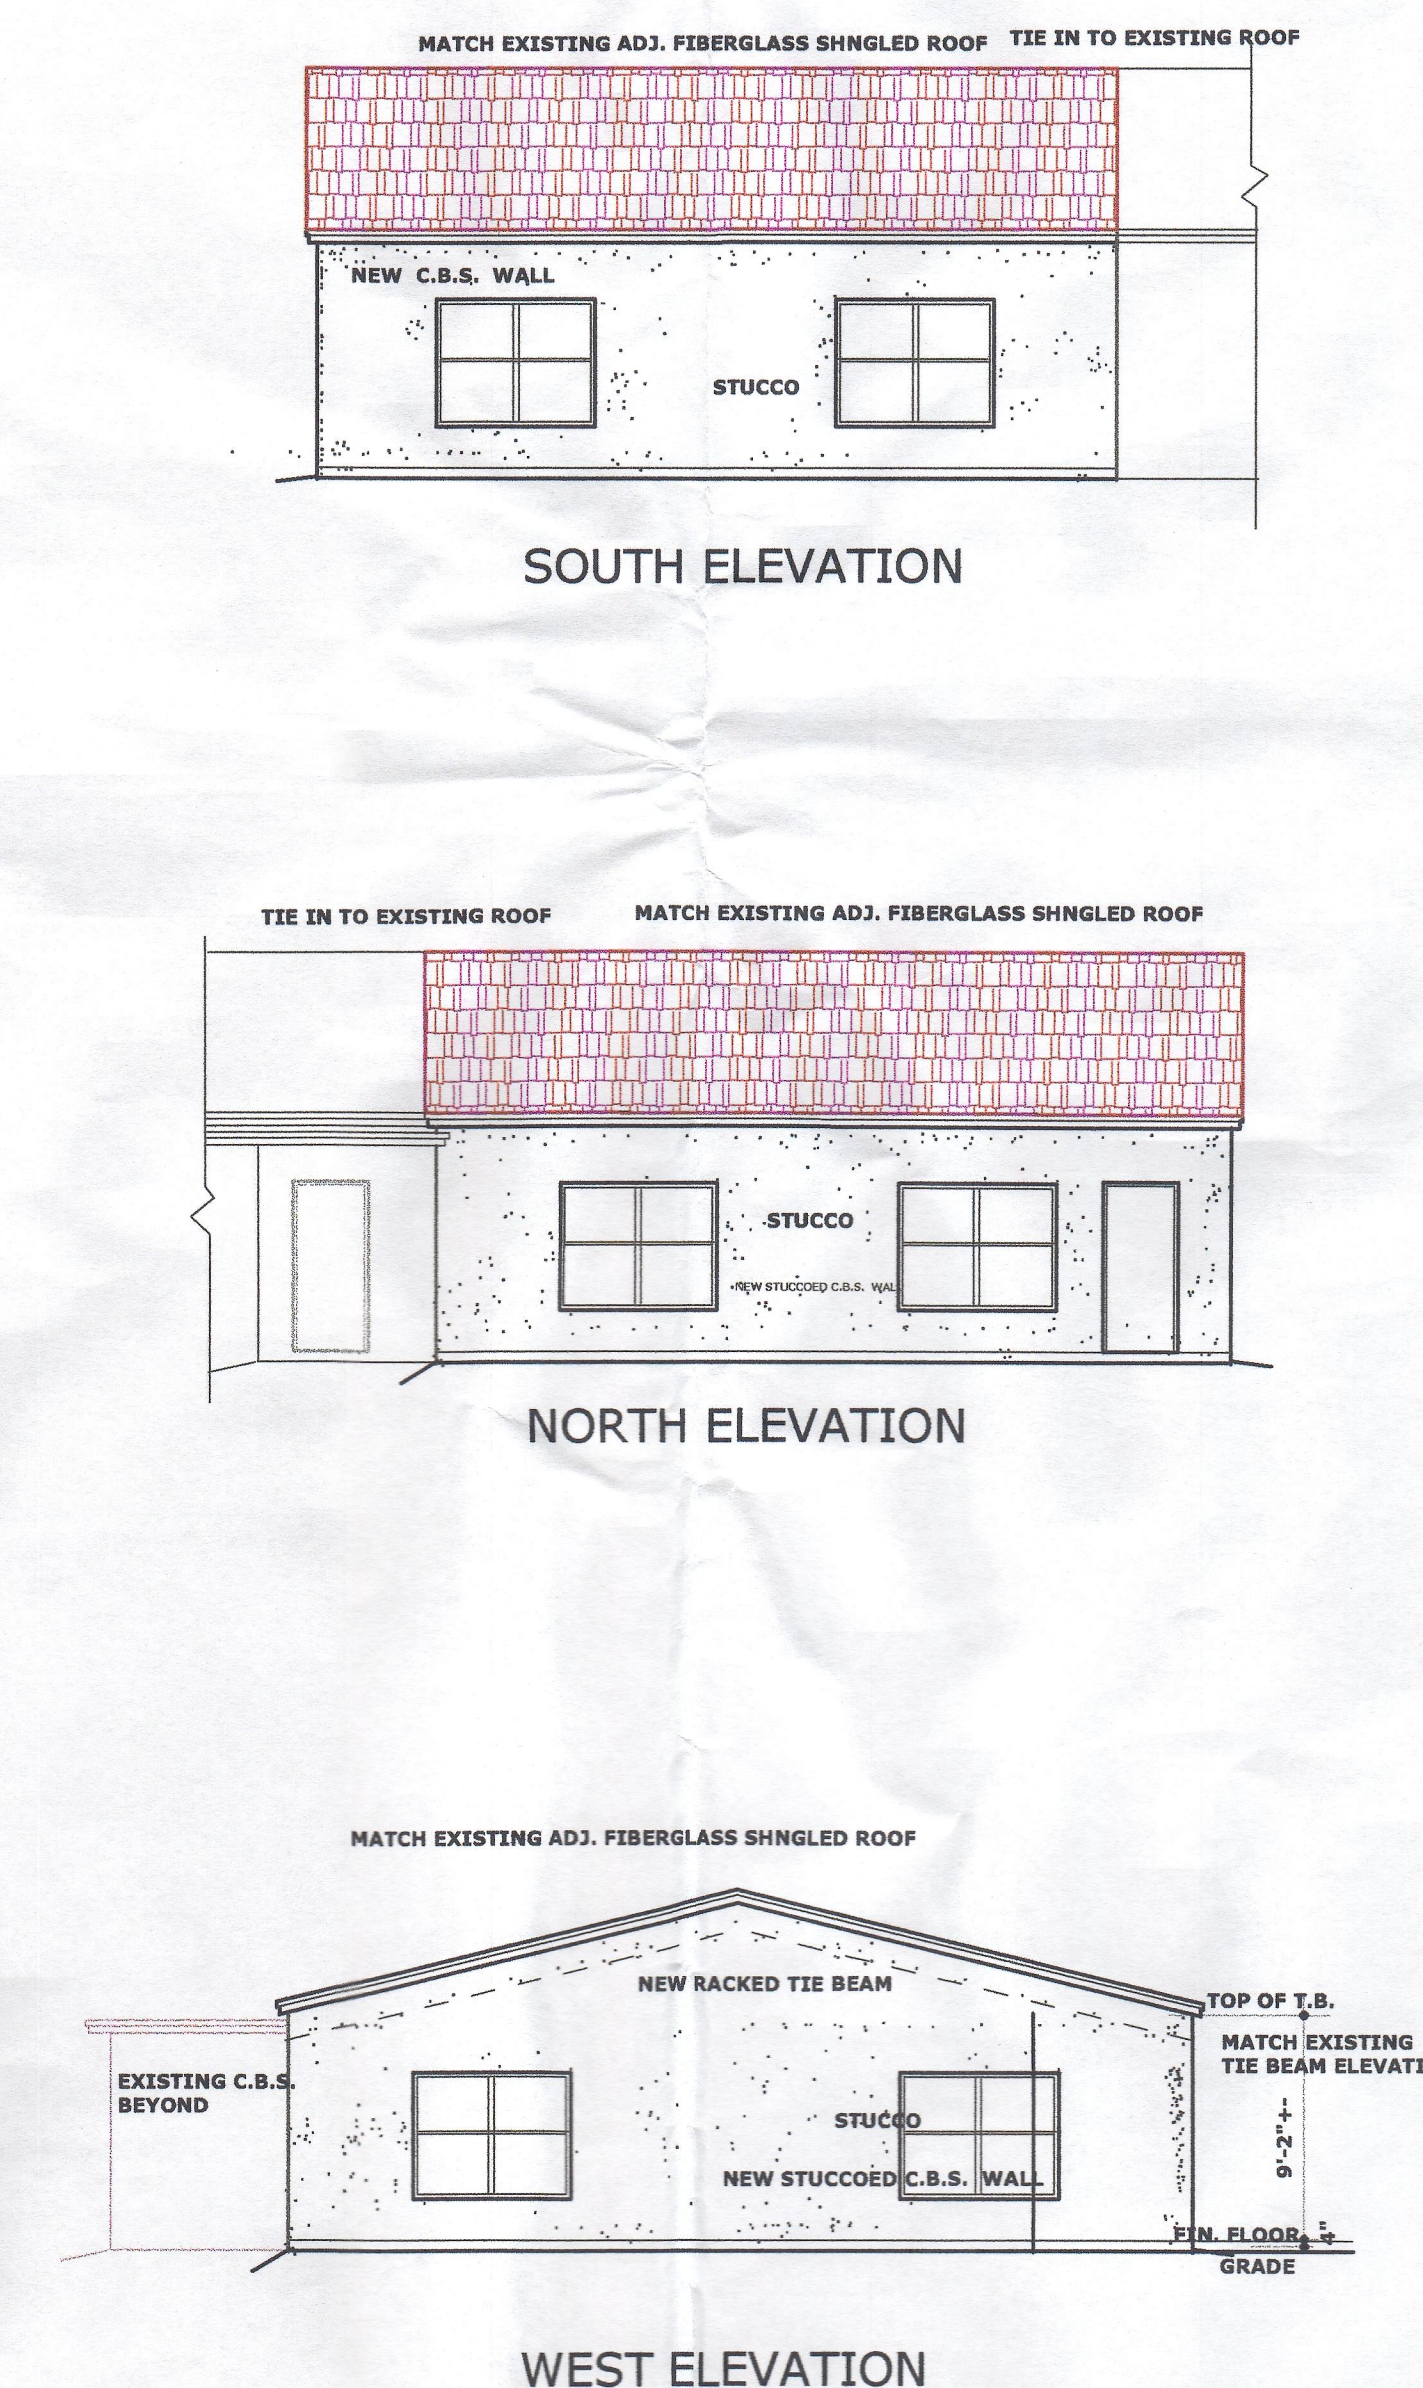

SCALE: 1/8" = 1'-0"