

Property Owner's Signature

City of Margate DEVELOPMENT REVIEW COMMITTEE Application for Special Exception (new construction)

Submittal Da	e (official use)
--------------	------------------

5790 Margate Blvd., Margate, FL 33063 954-972-6454

06-01-15 A10:08 RCVD

	954-972-	-6454	
Project Name Cumberland Fari	ms - Atlantic Boulevard	& US 441	
Address 5485 West Atla	antic Boulevard, N	Margate, FL 33063	DRC# 06-15-03
Acreage 1.60	Folio Number	10 / 484136060018 / 484231170013	Paid: 41,000.00
Existing Use Commercial	- Walgreens Pha	rmacy	
Legal Description		LAKEWOOD COMMERCIA	AL 120-27 B
POR OF 42-42B 8	& POR TRACT A OF 12	20-27B DESC AS:COMM S	WLY COR OF
		AND AND THE CONTRACT OF THE CO	
Describe proposal/request in detail, in	ncluding non-residential square	footage and/or number of dwelling	units
□ 4,996 SF Convenier	nce Store with fuel pum	nps	
			and the same of th
Agent/Contact Name Michael	Troxell		
IVIICNAEI	Troxell Suite 250, Fort Lauder	dale, FL 33334	
Address 1000 Corporate Drive	e Suite 250, Fort Lauder	dale, FL 33334	
IVIICNAEI	e Suite 250, Fort Lauder	Fax Number 954-202-70	70
Address 1000 Corporate Drive	e Suite 250, Fort Lauder	For Namehor	70
Address 1000 Corporate Drive Phone Number 954-202-70 Email Address	e Suite 250, Fort Lauder	For Namehor	70
Address 1000 Corporate Drive Phone Number 954-202-70 Email Address	e Suite 250, Fort Lauder	For Namehor	70
Address 1000 Corporate Drive Phone Number 954-202-70 Email Address mtroxell@thoma	e Suite 250, Fort Lauder 00 useg.com	Fax Number 954-202-70	70
Phone Number 954-202-70 Email Address mtroxell@thoma Property Owner Name LAKEWOO Address 2851 JOHN ST SUITE	e Suite 250, Fort Lauder 00 useg.com	Fax Number 954-202-70	70
Phone Number 954-202-70 Email Address mtroxell@thoma Property Owner Name LAKEWOC Address 2851 JOHN ST SUITE	e Suite 250, Fort Lauder 00 seg.com DD RETAIL LLC E 1, MARKHAM ON CA	Fax Number 954-202-70 A L3R 5R7	70
Phone Number 954-202-70 Email Address mtroxell@thoma Property Owner Name LAKEWOC Address 2851 JOHN ST SUITE Phone Number 561- 578 Email Address Two press	Suite 250, Fort Lauder 00 Iseg.com DD RETAIL LLC E 1, MARKHAM ON CA 8-8700 sto 2 @ nadg	Fax Number 954-202-70 A L3R 5R7	

5/22/15

Date

*** City of Margate CUSTOMER RECEIPT ***

6/01/15 00

Batch ID: CONEILL

Receipt no: 122805

Type SvcCd Description EQ

Amount

\$1000.00

ECDV MISCELLANEOUS

1.00 Qty METRO GROUP DEVELOPMENT II,

ALPHARETTA, GA 30004 RE:SPECIAL EXCEPTION NEW CONSTRUCTION CUMBERLAND FARMS 500 ABBEY COURT

1915 5485 W ATLANTIC BLVD Total tendered: 954-202-7000 Tender detail CK Ref#:

\$1000.00 \$1000.00 \$1000.00 Total payment:

HAVE A GREAT DAY!

Time: 14:19:27

6/01/15

Trans date:

STORMWATER MANAGEMENT REPORT

for

Cumberland Farms – Atlantic Blvd. & 441 Lakewood Plaza

Margate, FL

Prepared for:

Cumberland Farms, Inc.

Prepared by



1000 Corporate Drive, Suite 250
Re Lauderdal O. EL 33334
954-202-7000
No 50572

Florida Projectional Engineer License No. 50572

May 23, 2015

The purpose of this report is to provide drainage calculations and supporting documentation for the design of the storm water management system which shall serve the proposed Cumberland Farms convenience store in Lakewood Plaza in Margate, Florida.

Lakewood Plaza is located on the northeast corner of the intersection of S.R. 7 (US 441) and Atlantic Boulevard (S.R. 814) in Margate, Florida. This property is under the existing SFWMD permit #06-03360-P issued on October 26, 2001, and Broward County Surface Water Management License SWM2001-181-2, both of which have received modifications over the years. Per the original SFWMD permit, the following data applies:

Control Elevation: 7.00 NGVD (5.44 NAVD)

Finished Floors: 13.50 NGVD (11.94 NAVD)

Based on the current FEMA flood maps the site falls within the 0.2 percent Annual Chance Flood Hazard Zone that does not have a critical flood elevation.

The site is currently occupied by a 14,447 square foot Walgreens store. The project proposes to demolish the existing building and parking lot in order to construct the proposed 4,996 square foot Cumberland Farms convenience store with fueling pumps. The site currently has 458 linear feet of exfiltration trench connected to the drainage system for the entire Lakewood Plaza. The project proposes to utilize the existing exfiltration trench and drainage structures. Segments of the existing trench will be removed in order to install new structures, and to avoid conflict with the proposed gas lines leading from the underground tanks to the pumps. The loss of 92 linear feet of existing trench will be accounted for by the installation of 92 linear feet of new exfiltration trench. The total length of trench within the affected area will not change.

Stage-storage calculations for above ground storage volumes were performed for the existing and proposed conditions. Based on the Pre versus Post stage storage calculations the site will provide 0.51 acre-feet of additional storage at Elevation 12.0 NAVD. The significant gain in storage can be attributed to the reduction in the size of the on-site building. Water quality for the shopping plaza is already provided by the existing drainage system.

A pre vs. post comparison was performed for the affected area. The following table contains the on-site land use breakdown:

	Existi	ng	Propo	osed
Use:	Area (acres)	Percent	Area (acres)	Percent
Building	0.332	18.2	0.115	6.3
Pavement	1.32	72.4	1.361	74.7
Pervious	0.171	9.4	0.347	19.0
Total:	1.823	100	1.823	100

A comparison of the pre vs. post stage storage volumes can be found in the following calculations. No flood routings for the 25-year 3-Day and 100-year 3-Day storms have been provided since the proposed site exceeds the required storage requirements demonstrated in the pre versus post stage storage calculations.

Based on the results, we believe the proposed construction of the Cumberland Farms complies with all applicable design criteria and the existing permits and we recommend that the project be approved for construction.



Tel: 954-202-7000 Fax: 954-202-7070 Date: 5/21/2015

Project: Cumberland Farms - Margate

Project No: F140147

Calculated By: MK Checked By: MAT

PROPOSED DRAINAGE CALCULATIONS

Design Criteria:			
Estimated Seasonal High Water Level:			5.50 NAVD
Proposed Acreages			
Lake Areas (A _L):	0	sf or	0.000 ac
Roof Areas (A _R):	4,996	sf or	o.115 ac
Paved Areas (A _P):	59,274	sf or	1.361 ac
Green Areas (A _G):	15,125	sf or	0.347 ac
Total (A_T) :	79.395	sf or	1.823 ac

Date: 1/29/2015

Project: Cumberland Farms - Margate

Project No: F140147

Exfiltration Trench Calculations

K-Value:


Test Hole #	(cfs/ft ² /ft hd)
1	1.30E-05
K_{AVG}	1.30E-05

Trench:

Water Table

Elev.

5.50

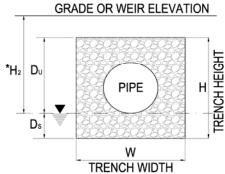

Elev. 9.85 (Grade or Weir)

Elev. 8.10 (Top of Trench)

(Bottom of Trench)

Elev.

3.50

* DEPTH OF EFFECTIVE HEAD

cfs/ft2 - ft head K = 1.30E-05 $H_2 =$ 4.35 W = 5.00 ft $D_u =$ 2.60 ft $D_s =$ 2.00 ft H = Du + Ds =4.60 ft

1) Compute Provided Trench Volume:

$$V = L x (K(H2W + 2H2Du - Du^2 + 2H2Ds) + (1.39 x 10^-4)Wdu)$$

V = 1.16 ac-in or 0.10 ac-ft




Date:

1/29/2015

Project: Cumberland Farms - Margate

Project No: F140147

EXISTING STAGE\STORAGE AREA CALCULATION

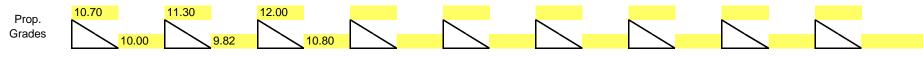

	Land	scape	Pave	ment	Side	walk/											Buil	lding	
	Ar	rea	Ar	rea	Cond	crete													Total
Stage	Area	0.171	Area	1.085	Area	0.235	Area		Area	0.000	Area	0.000	Area	0.000	Area	0.000	Area	0.33	Site 1.823
	Alca	0.000	Aica	0.000	Alca	0.000	Aica	0.000	Aica	0.000	1.023								
	(ac	ft.)	(ac	ft.)	(ac.	-ft.)	(ac	ft.)	(ac	ft.)	(ac	ft.)	(ac.	-ft.)	(ac.	-ft.)	(ac	ft.)	
8.00		0.00		0.00		0.00		0.00		0.00		0.00		0.00		0.00		0.00	0.00
8.50		0.00		0.00		0.00		0.00		0.00		0.00		0.00		0.00		0.00	0.00
9.00		0.00		0.00		0.00		0.00		0.00		0.00		0.00		0.00		0.00	0.00
9.50		0.00		0.00		0.00		0.00		0.00		0.00		0.00		0.00		0.00	0.00
10.00		0.00		0.01		0.00		0.00		0.00		0.00		0.00		0.00		0.00	0.01
10.50		0.03		0.17		0.00		0.00		0.00		0.00		0.00		0.00		0.00	0.20
11.00		0.11		0.51		0.00		0.00		0.00		0.00		0.00		0.00		0.00	0.63
11.50		0.20		1.02		0.05		0.00		0.00		0.00		0.00		0.00		0.00	1.26
12.00		0.28		1.56		0.14		0.00		0.00		0.00		0.00		0.00		0.00	1.99



Date: 5/21/2015

Project: Cumberland Farms - Margate

Project No: F140147

PROPOSED STAGE\STORAGE AREA CALCULATION



		scape		ment		walk/											Bui	lding	Total
	AI	ea	AI	ea	Con	crete													Total Site
Stage	Area	0.347	Area	1.225	Area	0.136	Area		Area		Area		Area	0.000	Area	0.000	Area	0.11	1.823
		0.000		0.000		0.009		0.000		0.000		0.005		0.000		0.000		0.000	
	(ac.	-ft.)	(ac	ft.)	(ac.	ft.)	(ac	ft.)	(ac	ft.)	(ac.	-ft.)	(ac	ft.)	(ac	ft.)	(ac	:ft.)	
8.00		0.00		0.00		0.00		0.00		0.00		0.00		0.00		0.00		0.00	0.00
8.50		0.00		0.00		0.00		0.00		0.00		0.00		0.00		0.00		0.00	0.00
9.00		0.00		0.00		0.00		0.00		0.00		0.00		0.00		0.00		0.00	0.00
9.50		0.00		0.00		0.00		0.00		0.00		0.00		0.00		0.00		0.00	0.00
10.00		0.04		0.01		0.00		0.00		0.00		0.00		0.00		0.00		0.00	0.05
10.50		0.17		0.16		0.01		0.00		0.00		0.00		0.00		0.00		0.00	0.35
11.00		0.35	•	0.51		0.04		0.00		0.00		0.00		0.00		0.00		0.00	0.89
11.50		0.52		1.04		0.09		0.00		0.00		0.00		0.00		0.00		0.00	1.65
12.00		0.69	•	1.65		0.15		0.00		0.00		0.00		0.00		0.00		0.00	2.49



Date: 5/21/2015

Project: Cumberland Farms - Margate

Project No: F140147

PRE VS. POST STAGE\STORAGE VOLUME COMPARISON


Stage	Existing Stage-Storage	Proposed Stage-Storage	Volume Increase
	(acft.)	(acft.)	(acft.)
8.00	0.00	0.00	0.00
8.50	0.00	0.00	0.00
9.00	0.00	0.00	0.00
9.50	0.00	0.00	0.00
10.00	0.01	0.05	0.04
10.50	0.20	0.35	0.15
11.00	0.63	0.89	0.27
11.50	1.26	1.65	0.38
12.00	1.99	2.49	0.51

SITE DEVELOPMENT DRAWINGS FOR:



5485 WEST ATLANTIC BOULEVARD, MARGATE, BROWARD COUNTY, FL SECTION 36, TOWNSHIP 48S, RANGE 41E

LOCATION MAP

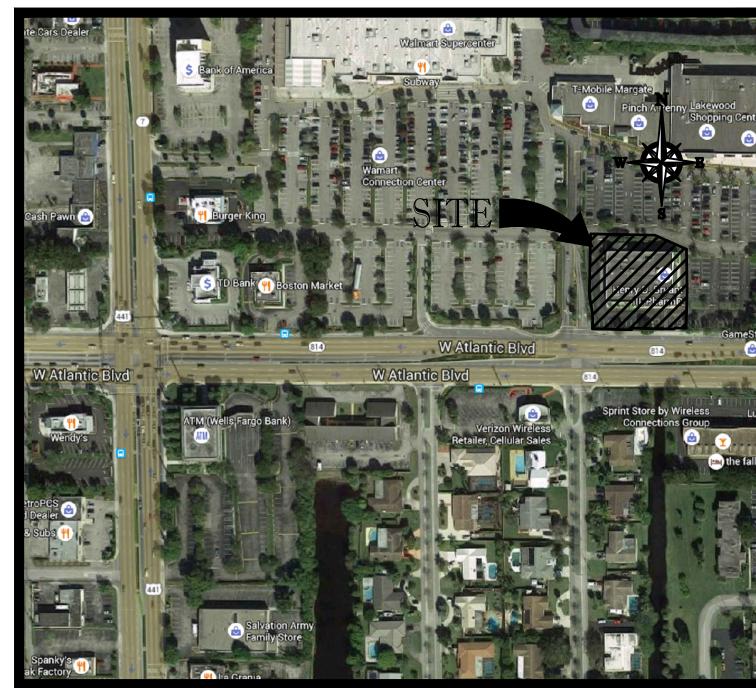

PROJECT TEAM

THOMAS ENGINEERING GROUP 1000 CORPORATE DRIVE, SUITE 250 FORT LAUDERDALE, FL 33334 PH 954.202.7000

FORT LAUDERDALE, FL 33334 PH 954.202.7000 SITE LIGHTING RED LEONARD ASSOCIATES PULICE LAND SURVEYORS INC. 5630 BRIDGETOWN RD, STE 2 CINCINNATI, OH 45248 513.574.9500

LANDSCAPE ARCHITECT THOMAS ENGINEERING GROUP

1000 CORPORATE DRIVE, SUITE 250

MICHAEL GROSSWIRTH

ALLEVATO ARCHITECTS, INC. 31 HAYWARD STREET FRANKLIN, MA 02038 PH 508.528.0770

5381 NOB HILL ROAD

SUNRISE, FL 33351

PH 954.572.1777

VICINITY MAP

1"=500'							
V	East River Dr	Merrill Rd		Pain	ner Rd		M NW 8th St
	Maple Dr NW	Barry Rd		Pl Denny's Sank of America STTE	Walmart Supercenter		Eside D. X B
W Atlanti		← (514)	+	Burger King S TD Bank Boston I	Market W Atlantic Blv		McD
tation & Preschool	Cats Exclusive Inc	Edwards Rd	Wendy's				Atlantic Pho 🌱
		Edwards No.		Salvation Ar	my		N Lakewood Cir
	NV	V 3rd St	NW 3rd St	∰ La Granja	W Palm Dr	W Lakewood Cir E Palm Dr	NW 3rd St VW York NO.
NW 65th Ave		V 2nd St	NW 60th Ave	Margate Ct			NW 211
	N'	W 1st St	NW 1st St	<u>&</u> Mattress Google	es & More		hAve

PREPARED BY



LEGAL DESCRIPTION: PORTION OF TRACT 'A', 'LAKEWOOD COMMERCIAL', ACCORDING TO THE PLAT THEREOF, AS RECORDED IN PLAT 300K 120, PAGE 27, AND A PORTION OF THE SHOPPING CENTER, 'MARGATE REALTY No. 1', ACCORDING TO THE PLAT THÉREOF, AS RECORDED IN PLAT BOOK 42, PAGE 42, BOTH OF THE PUBLIC RECORDS OF BROWARD COUNT

SHEET INDEX

COVER SHEET	CFG01.0
GENERAL NOTES	CFG01.1
ALTA/ACOM LANDOUNVET	CFG02.0
DEMOLITION PLAN	CFG03.0
SITE PLAN	CFG04.0
PAVEMENT MARKING & SIGNAGE PLAN	CFG04.1
GRADING & DRAINAGE PLAN	CFG05.0
GRADING & DRAINAGE DETAILS	CFG05.1
CROSS SECTIONS	CFC05.2
JOINT PLAN	CFC05.3
JOINT PLAN DETAILS	CFC05.4
EROSION & SEDIMENTATION CONTROL PLAN	CFG06.0
UTILITY PLAN	CFG07.0
UTILITY DETAILS	CFG07.1
LANDSCAPE PLAN	CFG08.0
TREE DISPOSITION PLAN	CFG08.1
LANDSCAPE DETAILS AND NOTES	CFG08.2
LANDSCAPE GENERAL NOTES	CFG08.3
IRRIGATION PLAN	CFG08.4
IRRIGATION NOTES	CFG08.5
IRRIGATION DETAILS	CFG08.6
CONSTRUCTION DETAILS	CFG09.0
CONSTRUCTION DETAILS	CFG09.1
LIGHTING PLAN	CFG10.0
LICHTING PLAN DETAILS	CFC10.1
LIGHTING PLAN DETAILS	CFC10.2
CANOPY ELEVATIONS	CFG12.0
CANOPY DETAILS	CFC12.1
SICN DRAWINGS	CFC13.0
CICN DETAILS	CFC12.1
UST COVER SHEET	CFC14.0
MATERIAL LIST	CFC14.1
TANK INSTALLATION DETAILS	CFC11.2
TANK INSTALLATION DETAILS	CFC14.3
CUMP & PIPING DETAILS	CFC14.4
TANK INSTALLATION DETAILS	CFG14.5
TANK INSTALLATION DETAILS	CFC14.6
DUMPSTER ENCLOSURE ENLARGED PLAN & DETAILS	10,7



THE FOLLOWING DOCUMENTS ARE INCORPORATED BY REFERENCE AS PART OF THIS SITE PLAN:

BOUNDARY & TOPOGRAPHIC SURVEY - PULICE LAND SURVEYORS, INC.

PRIOR TO THE START OF CONSTRUCTION, THE CONTRACTOR SHALL VERIFY THAT HE/SHE HAS THE LATEST EDITION OF THE DOCUMENTS REFERENCED ABOVE.

- 2. ALL HANDICAPPED PARKING SPACES SHALL BE CONSTRUCTED TO MEET, AT A MINIMUM. THE MORE STRINGENT OF THE REQUIREMENTS OF THE "AMERICANS WITH DISABILITIES ACT" (ADA) CODE (42 U.S.C. SEC. 12101 ET SEQ. AND 42 U.S.C. SEC. 4151 ET SEQ.) INSURANCE. OR THE REQUIREMENTS OF THE JURISDICTION WHERE THIS PROJECT IS TO BE CONSTRUCTED.
- PRIOR TO STARTING CONSTRUCTION, THE CONTRACTOR SHALL BE RESPONSIBLE TO ENSURE THAT ALL REQUIRED PERMITS AND APPROVALS HAVE BEEN OBTAINED. NO CONSTRUCTION OR FABRICATION SHALL BEGIN UNTIL THE CONTRACTOR HAS RECEIVED AND THOROUGHLY REVIEWED THE COMMENTS TO ALL PLANS AND OTHER DOCUMENTS REVIEWED AND APPROVED BY THE PERMITTING AUTHORITIES. CONTRACTOR SHALL HAVE COPIES OF ALL PERMITS AND PPROVALS ON SITE AT ALL TIMES.
- THE OWNER/CONTRACTOR SHALL BE FAMILIAR WITH AND RESPONSIBLE FOR THE PROCUREMENT OF ANY AND ALL CERTIFICATIONS REQUIRED FOR THE ISSUANCE OF A CERTIFICATE OF OCCUPANCY.
- ALL WORK SHALL BE PERFORMED IN ACCORDANCE WITH THESE PLANS AND SPECIFICATIONS AND ALL APPLICABLE REQUIREMENTS AND STANDARDS OF ALL GOVERNMENTAL ENTITIES HAVING JURISDICTION OVER THIS PROJECT.
- THE GEOTECHNICAL REPORT AND RECOMMENDATIONS SET FORTH HEREIN ARE A PART OF THE REQUIRED CONSTRUCTION DOCUMENTS AND, IN CASE OF CONFLICT, SHALL TAKE PRECEDENCE UNLESS SPECIFICALLY NOTED OTHERWISE ON THE PLANS. THE CONTRACTOR SHALL NOTIFY THE ENGINEER IN WRITING OF ANY SUCH DISCREPANCY BETWEEN THE GEOTECHNICAL REPORTS AND PLANS AND SPECIFICATIONS PRIOR TO PROCEEDING WITH ANY FURTHER WORK.
- THE BOUNDARY & TOPOGRAPHIC SURVEY PREPARED BY PULICE LAND SURVEYORS. INC., SHALL BE CONSIDERED A PART OF THESE PLANS.
- THESE PLANS ARE BASED ON INFORMATION PROVIDED TO THOMAS ENGINEERING GROUP BY THE OWNER AND OTHERS PRIOR TO THE TIME OF PLAN PREPARATION. CONTRACTOR SHALL FIELD VERIFY EXISTING CONDITIONS AND NOTIFY THOMAS ENGINEERING GROUP IF ACTUAL SITE CONDITIONS DIFFER FROM THOSE SHOWN ON THE PLAN, OR IF THE PROPOSED WORK CONFLICTS WITH ANY OTHER SITE FEATURES.
- ALL DIMENSIONS SHOWN ON THE PLANS SHALL BE FIELD VERIFIED BY THE CONTRACTOR PRIOR TO THE START OF CONSTRUCTION. CONTRACTOR SHALL NOTIFY ENGINEER IN WRITING IF ANY DISCREPANCIES EXIST PRIOR TO PROCEEDING WITH CONSTRUCTION. NO EXTRA COMPENSATION SHALL BE PAID TO THE CONTRACTOR FOR WORK HAVING TO BE REDONE DUE TO DIMENSIONS OR GRADES SHOWN INCORRECTLY ON THESE PLANS PRIOR TO THE GIVING OF SUCH NOTIFICATION AND THE ENGINEER'S WRITTEN AUTHORIZATION OF SUCH ADDITIONAL WORK.
- CONTRACTOR SHALL REFER TO THE ARCHITECTURAL/BUILDING PLANS FOR EXACT LOCATIONS AND DIMENSIONS OF ENTRY/EXIT POINTS, ELEVATIONS, PRECISE BUILDING DIMENSIONS, EXACT BUILDING UTILITY LOCATIONS.
- 11. PRIOR TO THE START OF CONSTRUCTION, THE CONTRACTOR SHALL COORDINATE THE BUILDING LAYOUT BY CAREFUL REVIEW OF THE SITE PLAN AND LATEST ARCHITECTURAL PLANS (INCLUDING, BUT NOT LIMITED TO, STRUCTURAL, MECHANICAL, ELECTRICAL, PLUMBING AND FIRE SUPPRESSION PLAN, WHERE APPLICABLE). CONTRACTOR SHALL IMMEDIATELY NOTIFY OWNER, ARCHITECT AND SITE ENGINEER OF ANY DISCREPANCIES.
- 12. DEBRIS SHALL NOT BE BURIED ON THE SUBJECT SITE AND ALL UNSUITABLE EXCAVATED MATERIAL AND DEBRIS (SOLID WASTE) SHALL BE DISPOSED OF IN ACCORDANCE WITH THE REQUIREMENTS OF ALL GOVERNMENTAL AUTHORITIES HAVING JURISDICTION OVER THIS PROJECT.
- THE CONTRACTOR IS RESPONSIBLE FOR ALL SHORING REQUIRED DURING EXCAVATION (TO BE PERFORMED IN ACCORDANCE WITH CURRENT OSHA STANDARDS) AND ANY ADDITIONAL PRECAUTIONS TO BE TAKEN TO ASSURE THE STABILITY OF ADJACENT AND CONTIGUOUS STRUCTURES.
- 14. THE CONTRACTOR IS TO EXERCISE EXTREME CARE WHEN PERFORMING ANY WORK ACTIVITIES ADJACENT TO PAVEMENT, STRUCTURES, ETC. WHICH ARE TO REMAIN. CONTRACTOR SHALL BE RESPONSIBLE FOR TAKING THE APPROPRIATE MEASURES REQUIRED TO ENSURE THE STRUCTURAL STABILITY OF SIDEWALKS AND PAVEMENT, ETC. WHICH ARE TO REMAIN, AND TO PROVIDE A SAFE WORK AREA.
- 15. THE CONTRACTOR IS RESPONSIBLE FOR REPAIRING ANY DAMAGE DONE TO ANY NEW OR EXISTING CONSTRUCTION OR PROPERTY DURING THE COURSE OF CONSTRUCTION, INCLUDING BUT NOT LIMITED TO DRAINAGE, UTILITIES, PAVEMENT STRIPING, CURB, ETC. THE CONTRACTOR SHALL BE RESPONSIBLE FOR AND SHALL REPLACE ALL SIGNAL INTERCONNECTION CABLE. WIRING CONDUITS, AND ANY UNDERGROUND ACCESSORY EQUIPMENT DAMAGED DURING CONSTRUCTION. THE REPAIR OF ANY SUCH NEW OR EXISTING CONSTRUCTION OR PROPERTY SHALL RESTORE SUCH CONSTRUCTION OR PROPERTY TO A CONDITION EQUIVALENT TO OR BETTER THAN THE EXISTING CONDITIONS, AND IN CONFORMANCE WITH APPLICABLE CODES. CONTRACTOR IS RESPONSIBLE TO DOCUMENT ALL EXISTING DAMAGE AND NOTIFY THE OWNER AND THE CONSTRUCTION MANAGER PRIOR TO THE START OF CONSTRUCTION.
- 16. ALL CONCRETE SHALL HAVE THE MINIMUM COMPRESSIVE STRENGTH OF 4,000 PSI AT 28 DAYS UNLESS OTHERWISE NOTED ON THE PLANS, DETAILS AND/OR GEOTECHNICAL
- 17. THE ENGINEER IS NOT RESPONSIBLE FOR CONSTRUCTION METHODS / MEANS FOR COMPLETION OF THE WORK DEPICTED NEITHER ON THESE PLANS, NOR FOR ANY CONFLICTS/SCOPE REVISIONS WHICH RESULT FROM SAME. CONTRACTOR IS RESPONSIBLE FOR DETERMINING THE METHODS/MEANS FOR COMPLETION OF THE WORK PRIOR TO THE COMMENCEMENT OF CONSTRUCTION.
- THE ENGINEER OF RECORD IS NOT RESPONSIBLE FOR JOB SITE SAFETY NOR HAS THE ENGINEER OF RECORD BEEN RETAINED FOR SUCH PURPOSES.
- 19. ALL CONTRACTORS MUST CARRY THE SPECIFIED STATUTORY WORKER'S COMPENSATION INSURANCE, EMPLOYER'S LIABILITY INSURANCE AND LIMITS OF COMMERCIAL GENERAL LIABILITY INSURANCE (CGL). ALL CONTRACTORS MUST HAVE THEIR CGL POLICIES ENDORSED TO NAME THOMAS ENGINEERING GROUP, AND ITS SUB-CONSULTANTS AS ADDITIONAL NAMED INSURERS AND TO PROVIDE CONTRACTUAL LIABILITY COVERAGE SUFFICIENT TO INSURE THIS HOLD HARMLESS AND INDEMNITY OBLIGATIONS ASSUMED BY THE CONTRACTORS. ALL CONTRACTORS MUST FURNISH THOMAS ENGINEERING GROUP WITH CERTIFICATIONS OF INSURANCE AS EVIDENCE OF THE REQUIRED INSURANCE PRIOR TO COMMENCING WORK AND UPON RENEWAL OF EACH POLICY DURING THE ENTIRE PERIOD OF CONSTRUCTION. IN ADDITION, ALL CONTRACTORS WILL, TO THE FULLEST EXTENT PERMITTED BY LAW, INDEMNIFY AND HOLD HARMLESS THOMAS ENGINEERING GROUP AND ITS SUB-CONSULTANTS FROM AND AGAINST ANY DAMAGES, LIABILITIES OR COSTS, INCLUDING REASONABLE ATTORNEYS' FEES AND DEFENSE COSTS, ARISING OUT OF OR IN ANY WAY CONNECTED WITH THE PROJECT, INCLUDING ALL CLAIMS BY EMPLOYEES OF THE CONTRACTORS.
- 20. THOMAS ENGINEERING GROUP WILL REVIEW AND APPROVE OR TAKE OTHER APPROPRIATE ACTION ON THE CONTRACTOR SUBMITTALS, SUCH AS SHOP DRAWINGS, PRODUCT DATA, SAMPLES, AND OTHER DATA, WHICH THE CONTRACTOR IS REQUIRED TO SUBMIT, BUT ONLY FOR THE LIMITED PURPOSE OF CHECKING FOR CONFORMANCE WITH THE DESIGN INTENT AND THE INFORMATION SHOWN IN THE CONSTRUCTION CONTRACT DOCUMENTS. CONSTRUCTION MEANS AND/OR METHODS, COORDINATION OF THE WORK WITH OTHER TRADES, AND CONSTRUCTION SAFETY PRECAUTIONS ARE THE SOLE RESPONSIBILITY OF THE CONTRACTOR. THOMAS ENGINEERING GROUP'S SHOP DRAWING REVIEW WILL BE CONDUCTED WITH REASONABLE PROMPTNESS WHILE ALLOWING SUFFICIENT TIME TO PERMIT ADEQUATE REVIEW. REVIEW OF A SPECIFIC ITEM SHALL NOT INDICATE THAT THOMAS ENGINEERING GROUP HAS REVIEWED THE ENTIRE ASSEMBLY OF WHICH THE ITEM IS A COMPONENT. THOMAS ENGINEERING GROUP WILL NOT BE RESPONSIBLE FOR ANY DEVIATIONS FROM THE CONSTRUCTION DOCUMENTS NOT BROUGHT TO ITS ATTENTION, IN WRITING, BY THE CONTRACTOR. THOMAS ENGINEERING GROUP WILL NOT BE REQUIRED TO REVIEW PARTIAL SUBMISSIONS OR THOSE FOR WHICH SUBMISSIONS OF CORRELATED ITEMS HAVE NOT

NEITHER THE PROFESSIONAL ACTIVITIES OF THOMAS ENGINEERING GROUP, NOR THE PRESENCE OF THOMAS ENGINEERING GROUP OR ITS EMPLOYEES AND SUB-CONSULTANTS AT A CONSTRUCTION / PROJECT SITE, SHALL RELIEVE THE GENERAL CONTRACTOR OF ITS OBLIGATIONS. DUTIES AND RESPONSIBILITIES INCLUDING, BUT NOT LIMITED TO, CONSTRUCTION MEANS, METHODS, SEQUENCE, TECHNIQUES OR PROCEDURES NECESSARY FOR PERFORMING, SUPERINTENDING AND COORDINATING THE WORK IN ACCORDANCE WITH THE CONTRACT DOCUMENTS AND ANY HEALTH OR SAFETY PRECAUTIONS REQUIRED BY ANY REGULATORY AGENCIES. THOMAS ENGINEERING GROUP AND ITS PERSONNEL HAVE NO AUTHORITY TO EXERCISE ANY CONTROL OVER ANY CONSTRUCTION CONTRACTOR OR ITS EMPLOYEES IN CONNECTION WITH THEIR WORK OR ANY HEALTH OR SAFETY PROGRAMS OR PROCEDURES. THE GENERAL CONTRACTOR SHALL BE SOLELY RESPONSIBLE FOR JOB SITE SAFETY. THOMAS ENGINEERING GROUP SHALL BE INDEMNIFIED BY THE GENERAL CONTRACTOR AND SHALL BE NAMED AN ADDITIONAL INSURED UNDER THE GENERAL CONTRACTOR'S POLICIES OF GENERAL LIABILITY

22. IF THE CONTRACTOR DEVIATES FROM THE PLANS AND SPECIFICATIONS, INCLUDING THE NOTES CONTAINED HEREIN. WITHOUT FIRST OBTAINING THE PRIOR WRITTEN AUTHORIZATION OF THE ENGINEER FOR SUCH DEVIATIONS. CONTRACTOR SHALL BE SOLELY RESPONSIBLE FOR THE PAYMENT OF ALL COSTS INCURRED IN CORRECTING ANY WORK DONE WHICH DEVIATES FROM THE PLANS, ALL FINES AND/OR PENALTIES ASSESSED WITH RESPECT THERETO AND ALL COMPENSATORY OR PUNITIVE DAMAGES RESULTING THEREFROM. THE CONTRACTOR SHALL INDEMNIFY AND HOLD THE OWNER AND ENGINEER HARMLESS FROM ALL SUCH COSTS RELATED TO SAME.

23. CONTRACTOR IS RESPONSIBLE FOR MAINTENANCE AND PROTECTION OF TRAFFIC PLAN FOR ALL WORK THAT AFFECTS PUBLIC TRAVEL EITHER IN THE R.O.W. OR ON SITE. THE COST FOR THIS ITEM SHOULD BE INCLUDED IN THE CONTRACTOR'S PRICE.

24. IF THE CONTRACTOR DEVIATES FROM THE PLANS AND SPECIFICATIONS, INCLUDING THE NOTES CONTAINED THEREON. WITHOUT FIRST OBTAINING PRIOR WRITTEN AUTHORIZATION FOR SUCH DEVIATIONS FROM THE OWNER AND ENGINEER, IT SHALL BE RESPONSIBLE FOR THE PAYMENT OF ALL COSTS TO CORRECT ANY WORK DONE, ALL FINES OR PENALTIES ASSESSED WITH RESPECT THERETO AND ALL COMPENSATORY OR PUNITIVE DAMAGES RESULTING THEREFROM. THE CONTRACTOR SHALL INDEMNIFY AND HOLD THE OWNER AND ENGINEER HARMLESS FROM ALL SUCH COSTS TO CORRECT ANY SUCH WORK AND FROM ALL SUCH FINES AND PENALTIES, COMPENSATION AND PUNITIVE DAMAGES AND COSTS OF ANY NATURE RESULTING THEREFROM.

25. CONTRACTOR SHALL CONFIRM ADA ACCESSIBILITY PRIOR TO INSTALLING FINISHING COURSES OF SIDEWALKS AND PARKING AREAS.

26. UPON THE RECEIPT OF THE "NOTICE TO PROCEED", THE CONTRACTOR SHALL CONTACT THE ENGINEER OF RECORD AND ARRANGE A RECONSTRUCTION CONFERENCE TO INCLUDE ALL INVOLVED GOVERNMENTAL AGENCIES, UTILITY OWNERS, THE OWNER AND THE ENGINEER OF RECORD.

27. ALL UTILITY EASEMENTS TO BE SECURED PRIOR TO CONSTRUCTION (IF REQUIRED) PRIOR TO CERTIFICATE OF OCCUPANCY. (THESE EASEMENTS SHALL BE SKETCHED, DESCRIBED, AND RECORDED AT THE SOLE COST OF THE CONTRACTOR).

28. CONTRACTOR SHALL PROVIDE MINIMUM 48 HOUR NOTICE TO ENGINEER AND APPLICABLE AGENCIES FOR SCHEDULING INSPECTIONS.

29. PRIOR TO THEIR CONSTRUCTION OR INSTALLATION, SHOP DRAWINGS SHALL BE SUBMITTED TO AND APPROVED BY THE ENGINEER OF RECORD AND CITY OF MARGATE FOR THE FOLLOWING: DRAINAGE PIPES, CATCH BASINS, FIRE HYDRANTS, VALVES, AND ALL REQUIRED ACCESSORIES. IT IS THE RESPONSIBILITY OF THE CONTRACTOR TO OBTAIN ALL OTHER AGENCY APPROVALS IF REQUIRED.

30. IT SHALL BE THE CONTRACTOR'S RESPONSIBILITY TO ARRANGE FOR OR SUPPLY TEMPORARY WATER SERVICE, SANITARY FACILITIES AND ELECTRICITY.

31. MAINTENANCE OF TRAFFIC IN THE PUBLIC RIGHTS-OF-WAY SHALL BE IN ACCORDANCE WITH M.U.T.C.D. AND APPROVED BY TOWN OF DAVIE AND

BROWARD COUNTY WHERE APPLICABLE PRIOR TO IMPLEMENTATION. ALL OPEN TRENCHES AND HOLES ADJACENT TO ROADWAYS O

WALKWAYS SHALL BE PROPERLY MARKED AND BARRICADED TO ASSURE THE

33. NO TRENCHES OR HOLES NEAR WALKWAYS, IN ROADWAYS OR THEIR SHOULDERS ARE THE BE LEFT OPEN DURING NIGHTTIME HOURS WITHOUT

34. IT SHALL BE THE RESPONSIBILITY OF THE GENERAL CONTRACTOR FOR ANY NECESSARY CONSTRUCTION, PAVEMENT MARKING AND SIGNAGE OR ANY PEDESTRIAN SIGNALIZATION AND/OR SIGNAL MODIFICATION TO ACCOMMODATE AN ALTERNATE SAFE WALK ROUTE. ALL RESTORED TRAFFIC CONTROL DEVICES SHALL BE IN ACCORDANCE WITH THE GOVERNING AGENCY'S TRAFFIC ENGINEERING STANDARDS.

SANITARY SEWER NOTES

SAFETY OF BOTH VEHICULAR AND PEDESTRIAN TRAFFIC.

EXPRESS PERMISSION FROM THE CITY OF WESTON.

- A. GENERAL: 1. DISTANCE AND LENGTHS SHOWN ON PLANS
- 1. ALL PVC SEWER PIPE AND FITTINGS SHALL BE NON-PRESSURE POLYVINYL CHI ORIDE (PVC PIPE CONFORMING TO ASTM D 3034, SDR 26, WITH PUSH-ON RUBBER GASKET JOINTS.

REFERENCE THE CENTER OF STRUCTURES

- (24" SHALL BE DR-25) 2. DUCTILE IRON PIPE (DIP) SHALL BE CEMENT OR POLYLINEÓ INSIDE AND SHALL HAVE A COAL TAR EPOXY COATING, MANUFACTURED IN ACCORDANCE WITH ANSI/AWWA C151/A21.51-86 OR LATEST REVISION, MINIMUM WALL THICKNESS CLASS 52 (4"-12")
- 3. ALL FITTINGS AND ACCESSORIES SHALL BE AS MANUFACTURED OR SUPPLIED BY THE PIPE MANUFACTURER OR APPROVED EQUAL.

& CLASS 51 (14"-20") (UNLESS OTHERWISE

- C. INSTALLATION:
- 1. PIPE AND FITTINGS:
- a. SEWER PIPE SHALL BE INSTALLED IN ACCORDANCE WITH ASTM D2321, AND THE UNI-BELL PLASTICS PIPE ASSOCIATION'S 'RECOMMENDED PRACTICE FOR THE INSTALLATION OF PVC SEWER PIPE".
- c. BEDDING AND INITIAL BACKFILL (12 INCHES) OVER SEWER MAINS AND SERVICES SHALL BE SÁND WITH IO ROCK LARGER THAN 1" IN DIAMETER. PEA ROCK OR 3/4 " WASHED ROCK WILL BE USED IN WATER OR WHERE UNSUITABLE BEDDING EXISTS AT THE DISCRETION OF BROWARD COUNTY LL OTHER FILL SHALL NOT HAVE ROCK LARGER THAN 6" IN DIAMETER.

SERVICE:

- a. MINIMUM SLOPE OF ALL SERVICE LINES SHALL BE AS INDICATED IN THE FLORIDA BUILDING CODE
- b. SERVICE LATERALS SHALL TERMINATE AT A DEPTH 30" BELOW FINISHED GRADE OR AS INDICATED ON PLUMBING PLAN.
- c. EACH SERVICE CONNECTION SHALL BE PLUGGED WATER-TIGHT WITH AN APPROVED PLUG
- d. THE END OF EACH SERVICE CONNECTION SHALL BE MARKED WITH A 2"x4" TREATED STAKE PAINTED RED, EXTENDING 18"(MIN) ABOVE GRADE.
- e. CONTRACTOR SHALL ROUGH IN RISER TO 1 FOOT ABOVE FINISHED GRADE AND PLUG. AT PROJECT COMPLETION, CUT BACK TO FINISHED GRADE. f. CONNECTION OF SERVICES TO BUILDING'S PLUMBING SHALL BE COORDINATED WITH THE CITY'S BUILDING AND ZONING DEPARTMENT, PLUMBING SECTION.

D. TESTING:

- 1. AFTER CONSTRUCTION OF THE SEWER SYSTEM, THE ENGINEER MAY REQUIRE A VISUAL INFILTRATION AND/OR EXFILTRATION TEST TO BE PERFORMED ON THE ENTIRE
- 2. AN AIR TEST MAY BE SUBSTITUTED FOR THE WATER EXFILTRATION TEST, UPON APPROVAL OF THE ENGINEER. 3. MANHOLE LEAKAGE TEST SHALL NOT EXCEED FOUR GALLONS PER DAY PER UNIT. NO VISIBILE LEAKAGE
- 4. SEWER PIPE LEAKAGE ALLOWABLE SHALL NOT EXCEED 150 GALLONS PER DAY PER INCH DIAMETER PER MILE IN ATWO HOUR TEST PERIOD FOR ANY SECTION TESTED. NO VISIBLE LEAKAGE SHALL BE ALLOWED AND ALL LINES SHALL BE T.V. INSPECTED.
- 5. SANITARY SEWER SHALL BE TELEVISED AND LAMPED AT DEVELOPER'S EXPENSE, PRIOR TO FINAL ACCEPTANCE. OWNER / CONTRACTOR IS RESPONSIBLE FOR CORRECTING ANY DEFICIENCIES PRIOR TO CERTIFICATION TO ANY
- 6. VISIBLE INFILTRATION LEAKAGE INTO MANHOLES AND SEWER PIPE SHALL NOT BE

WATER DISTRIBUTION AND/OR SANITARY SEWER FORCE MAIN SYSTEM

A. GENERAL:

- 1. NO CONNECTIONS TO THE EXISTING LINES SHALL BE MADE UNTIL PRESSURE TESTS. FOR THE WATER AND SEWER FORCE MAINS AND BACTERIOLOGICAL TESTS HAVE BEEN PERFORMED AND THE SYSTEM IS ACCEPTABLE TO THE CITY OF MARGATE UTILITIES DEPARTMENT AND THE CITY OF MARGATE WATER & SEWER DEPARTMENT.
- 2. BEDDING AND INITIAL BACKFILL FOR MAINS SHALL BE SAND WITH NO ROCKS LARGER THAN 1" IN DIAMETER
- 3. USE "DETECTO' TAPE ON ALL PVC MAINS (18" ABOVE), AND USE "NON-DETECTO" TAPE ON ALL D.I.P. MAINS (18" ABOVE).
- 4. A THREE (3) FOOT HORIZONTAL SEPARATION IS REQUIRED BETWEEN WATER MAINS AND OBSTRUCTIONS (I.E. CATCH BASINS, POWER POLES, ETC.). FIVE (5) FOOT OF SEPARATION IS REQUIRED BETWEEN WATER MAINS AND TREES.

B. MATERIALS:

- 1. DUCTILE IRON PIPE (DIP) SHALL BE CLASS 52 UP TO 12" SIZE & CLASS 51 FOR 14" AND LARGER WITH INTERIOR CEMENT LINING AND BITUMINOUS COATED OUTSIDE, WATER MAIN & EPOXY LINED & COATED FORCE MAIN MANUFACTURED IN ACCORDANCE WITH ANSI/AWWA C151/A21.51-91 OR LATEST REVISION. THE PIPE SHALL WITHSTAND A WORKING PRESSURE OF 350 PSI. THE JOINTS SHALL BE BELL AND SPIGOT PUSH-ON TYPE UNLESS OTHERWISE NOTED ON THE PLANS.
- 2. ALL PVC MAINS SHALL BE SERIES 1120, CLASS 150 (DR 18) PRESSURE PIPE CONFORMING TO ANSI/AWWA C900-89 OR LATEST REVISION, AND SHALL HAVE PUSH-ON JOINTS, AND IRON PIPE O.D. (PVC ON-SITE ONLY)
- 3. FITTINGS FOR MAINS 4" AND LARGER SHALL BE DUCTILE IRON MECHANICAL JOINT CONFORMING TO ANSI/AWWA C110/A21.10-93 OR LATEST REVISION, COMPLETE WITH GLANDS, GASKETS, BOLTS AND NUTS. ALL FITTINGS SHALL BE CEMENT LINED AND SEAL COATED WITH THE SAME MATERIALS AS THE PIPE & USE MEGALUG SERIES 1100 RESTRAINED JOINT ADAPTERS.
- 4. VALVES SHALL BE GATE VALVES. IRON BODY. FULLY RESILIENT SEAT BRONZED MOUNTED NON-RISING STEM, RATED AT 200 PSI AND CONFORMING TO ANSI/AWWA C509-87 OR LATEST REVISION, AND SHALL HAVE MECHANICAL JOINTS.
- a. GATE VALVES 4" AND LARGER SHALL BE MUELLER A-2360-20, RESILIENT SEATED GATE VALVES SHALL BE AMERICAN 500/2500 LINE OR CLOW F-6100, CONFORMING TO ANSI/AWWA C509-87.
- b. TAPPING VALVES SHALL BE MUELLER H667 OR APPROVED EQUAL c. GATE VALVES 3" OR LESS SHALL BE NIBCO T-133 OR T-136 WITH MALLEABLE HAND WHEELS. NO SUBSTITUTIONS ALLOWED.
- 5. TAPPING SLEEVES SHALL BE MUELLER H615 OR APPROVED EQUAL PER BROWARD COUNTY.
- 6. VALVE BOXES SHALL BE TYLER/UNION 461-S OR APPROVED EQUAL PER BROWARD COUNTY.
- 7. RETAINER GLANDS SHALL CONFORM TO ANSI/AWWA C111/A21.11-90 OR LATEST REVISION. ALL GLANDS SHALL BE MANUFACTURED FROM DUCTILE IRON AS LISTED BY UNDERWRITERS I ABORATORIES FOR 250 PSI MINIMUM WATER PRESSURE RATING. CLOW CORPORATION MODEL F-1058 OR STANDARD FIRE PROTECTION EQUIPMENT COMPANY OR APPROVED EQUAL
- 8. DRESSER COUPLINGS SHALL BE REGULAR BLACK COUPLINGS WITH PLAIN GASKETS FOR GALVANIZED STEEL PIPE. THEY SHALL BE DRESSER STYLE 90. NO SUBSTITUTIONS ALLOWED.
- 9. FIRE HYDRANTS SHALL HAVE A 5 1/4 " MAIN VALVE OPENING. PUMPER NOZZLE TO BE 18" FROM FINISH GRADE. ALL HYDRANTS TO BE INSTALLED WITH ANCHORING TEE AND CONTROL VALVE. FIRE HYDRANT SHALL COMPLY WITH ANSI/AWWA C502-85 (OR LATEST REVISION). HYDRANTS SHALL BE KENNEDY GUARDIAN K-81-4 OR APPROVED EQUAL. BLUE REFLECTIVE PAVEMENT MARKER REQUIRED IN CENTER OF NEAREST DRIVING LANE FOR FIRE

C. SERVICE CONNECTION:

- 1. CORPORATION STOPS SHALL BE MANUFACTURED OF BRASS ALLOY IN ACCORDANCE WITH ASTM B-62 WITH THREADED ENDS, AS MANUFACTURED BY MUELLER OR APPROVED EQUAL.
- 2. CURB STOPS SHALL BE MUELLER OR APPROVED EQUAL.
- 3. METER STOPS SHALL BE 90 ° LOCK WING TYPE AND SHALL BE OF BRONZE CONSTRUCTION IN ACCORDANCE WITH ASTM B-62. METER STOPS SHALL BE CLOSED BOTTOM DESIGN AND RESILIENT "0" RING SEALED AGAINST EXTERNAL LEAKAGE AT THE TOP. STOPS SHALL BE EQUIPPED WITH A METER COUPLING NUT ON THE OUTLET SIDES, AS MANUFACTURED BY MUELLER OR APPROVED EQUAL
- 4. SERVICE PIPING SHALL BE TYPE 'K' DRAWN COPPER.

D. INSTALLATION:

- CONNECTION OF ALL NEW SYSTEMS TO EXISTING MAINS SHALL BE DONE BY USING ONE OF THE FOLLOWING METHODS: a. METHOD A PER BROWARD COUNTY PUBLIC HEALTH UNIT STANDARDS, WHICH INVOLVES A REDUCED SIZE TEMPORARY

CONNECTION BETWEEN THE EXISTING MAIN AND THE NEW ONE.

- b. METHOD B PER BROWARD COUNTY PUBLIC HEALTH UNIT STANDARDS, WHICH INVOLVES A DIRECT CONNECTION BETWEEN THE NEW AND EXISTING MAINS USING TWO GATE VALVES SEPARATED BY A SLEEVE WITH A VENT PIPE.
- c. METHOD C APPROVED BY BROWARD COUNTY PUBLIC HEALTH UNIT, WHICH INVOLVES A TAP WITH ONE GATE VALVE REQUIRING DISINFECTION OF THE NEW SYSTEM PRIOR TO CONDUCTING THE PRESSURE TEST.

2.BEDDING:

BEDDING AND INITIAL BACKFILL (12 INCHES ABOVE PIPE) FOR All PIPE SHALL BE SAND WITH NO ROCK LARGER THAN 1" IN DIAMETER. PEA ROCK OR 3/4 " WASHED ROCK WILL BE USED IN WATER OR WHERE UNSUITABLE BEDDING EXISTS AT THE DISCRETION OF BROWARD COUNTY. ALL OTHER FILL SHALL NOT HAVE ROCK LARGER THAN 6" IN DIAMETER.

3. PVC PIPE:

- a. PVC PIPE SHALL BE INSTALLED IN ACCORDANCE WITH THE UNI-BELL PLASTIC PIPE ASSOCIATION'S GUIDE FOR INSTALLATION OF PVC PRESSURE PIPE FOR MUNICIPAL WATER DISTRIBUTION SYSTEMS.
- b. PVC PIPE SHALL BE INSTALLED WITH A MINIMUM OF 36" COVER
- c. DETECTOR TAPE SHALL BE INSTALLED THE FULL LENGTH OF ALL PVC MAINS APPROXIMATELY 18" ABOVE THE PIPE, COLOR SIDE UP.
- d. ALL WATER MAIN PIPE, INCLUDING FITTINGS SHALL BE COLOR CODED OR MARKED USING BLUE AS A PREDOMINANT COLOR TO DIFFERENTIATE DRINKING WATER FROM RECLAIMED OR OTHER WATER, IN ACCORDANCE WITH F.A.C. 62-555.320(21) (B) (3).

4. DUCTILE PIPE:

- a. D.I.P. SHALL BE INSTALLED IN ACCORDANCE WITH ANSI/AWWA C600-99 OR LATEST REVISION.
- b. D.I.P. SHALL BE INSTALLED WITH A MINIMUM OF 30" COVER.
- c. "NON-DETECTOR" TAPE SHALL BE INSTALLED THE FULL LENGTH OF ALL D.I.P. MAINS APPROXIMATELY 18" ABOVE THE MAIN COLOR SIDE UP

a. ALL VALVES SHALL BE INSTALLED WITH ADJUSTABLE CAST IRON VALVE BOXES WITH THE WORD "WATER" OR "SEWER" CAST IN THE COVER. A BRASS DISK INDICATING, SIZE, TYPE, KIND & OPERATOR INSTRUCTIONS SHALL BE INSTALLED ADJACENT TO VALVE BOX.

- b. MAIN VALVES SHALL BE LOCATED ON AN EXTENSION OF THE RIGHT-OF-WAY LINE UNLESS DIMENSIONED OTHERWISE
- c. MAIN VALVES SHALL BE INSTALLED AWAY FROM PARKING AREAS. IF THIS IS UNAVOIDABLE PROPER MEASURES SHALL BE TAKEN TO AVOID THE PARKING OF VEHICLES OVER THE VALVES. HYDRANT VALVES SHALL BE INSTALLED AS CLOSE TO THE MAIN AS POSSIBLE. VALVES LOCATED IN NON-PAVED AREAS OR IN PARKING STALLS REQUIRE A REFLECTIVE PAVEMENT MARKER ON THE CENTER OF THE NEAREST LANE OF ROAD PAVEMENT. WHITE REFLECTORS FOR THE WATER MAIN VALVES, GREEN REFLECTORS FOR FORCE MAIN VALVES, d.THE DISTANCE FROM THE TOP OF THE VALVE ACTUATOR NUT TO FINAL GRADE SHALL BE A MINIMUM OF 12 INCHES AND A MAXIMUM OF 18 INCHES.

6.SERVICE:

BROWARD COUNTY.

5. VALVES:

a. COVER OVER SERVICE LINES SHALL BE 18" MINIMUM, 36" MAXIMUM BELOW FINISHED GRADE AND 36" UNDER PAVEMENT. b. SERVICES UP TO 2" SHALL BE TYPE "K" COPPER PER

REQUIRED FOR PROPER METER/BOX INSTALLATION.

- C. METER STOPS SHALL HAVE 8" TO 10" COVER AS
- d. WATER SERVICES UNDER PAVEMENT SHALL BE ENCASED IN A SCHEDULE 80 PVC SLEEVE FOR THE FULL LENGTH OF THE PAVEMENT AND FOR 2' BEYOND THE EDGE. SLEEVE DIAMETER SHALL BE TWICE THE DIAMETER OF THE SERVICE PIPE.
- A 2"X4" TREATED STAKE, PAINTED BLUE EXTENDING 18" (MINIMUM)
 ABOVE GRADE UNLESS INDICATED OTHERWISE.
- 1. BEFORE ANY PHYSICAL CONNECTIONS TO THE EXISTING WATER MAINS ARE MADE, THE COMPLETE WATER SYSTEM SHALL BE PRESSURE TESTED AND DISINFECTED.HYDROSTATIC TESTING OF NEW MAINS SHALL BE PERFORMED AT A MINIMUM STARTING PRESSURE OF 150 PSI FOR TWO HOURS IN ACCORDANCE WITH ANSI/AWWA C600-05 OR LATEST REVISION. THE PRESSURE TEST SHALL NOT VARY MORE THAN ±5 P.S.I. DURING THE TEST.

e. THE END OF EACH SERVICE CONNECTION SHALL BE MARKED WITH

- 2. THE PRESSURE TEST SHALL BE WITNESSED BY A REPRESENTATIVE OF CITY OF MARGATE AND THE ENGINEER OF RECORD.
- 3. BEFORE ACCEPTANCE FOR OPERATION, THE WATER SYSTEM SHALL BE DISINFECTED IN ACCORDANCE WITH THE ANSI/AWWA C651-05: 150 PSI MINIMUM STARTING TEST PRESSURE, WITH BACTERIOLOGICAL SAMPLES APPROVED BY THE BROWARD COUNTY PUBLIC HEALTH DEPARTMENT.
- 4. SAMPLING POINTS SHALL BE PROVIDED AT THE LOCATIONS SHOWN ON THE PLANS.IF NOT SPECIFIED, SAMPLING POINTS SHALL BE PROVIDED AT INTERVALS OF 1200' MAXIMUM FOR LINES GREATER THAN 1200' IN LENGTH PROVIDE A MINIMUM OF POINTS MUST BE APPROVED BY BROWARD COUNTY PUBLIC HEALTH DEPARTMENT
- 5. THE ALLOWABLE LEAKAGE SHALL BE LESS THAN THE NUMBER OF GALLONS PER HOUR AS DETERMINED BY THE FORMULA:
- IN WHICH: L EQUALS THE ALLOWABLE LEAKAGE IN GALLONS PER HOUR. S EQUALS LENGTH OF PIPE (LINEAR FEET), D EQUALS NOMINAL DIAMETER OF PIPE (INCHES) AND P EQUALS THE MINIMUM TEST PRESSURE (POUNDS PER SQUARE INCH).

SEPARATION OF WATER AND SEWER MAINS

- A SANITARY SEWERS STORM SEWERS AND FORCE MAINS SHOULD CROSS UNDER WATER MAINS WHENEVER POSSIBLE. SANITARY SEWERS, STORM SEWERS, AND FORCE MAINS CROSSING WATER MAINS SHALL BE LAID TO PROVIDE A MINIMUM VERTICAL DISTANCE OF 18 INCHES BETWEEN THE INVERT OF THE UPPER PIPE AND THE CROWN OF THE LOWER PIPE WHENEVER POSSIBLE WHERE SANITARY SEWERS, STORM SEWERS, OR FORCE MAINS
- VERTICAL DISTANCE, BOTH THE SEWER AND THE WATER MAIN SHALL BE CONSTRUCTED OF DUCTILE IRON PIPE (DIP) AT THE CROSSING. SUFFICIENT LENGTHS OF DIP MUST BE USED TO PROVIDE A MINIMUM SEPARATION OF 10

MUST CROSS A WATER MAIN WITH LESS THAN 18 INCHES

- FFFT BETWEEN ANY TWO JOINTS. ALL JOINTS ON THE WATER MAIN WITHIN 20 FEET OF THE CROSSING MUST BE MECHANICALLY RESTRAINED. A MINIMUM VERTICAL CLEARANCE OF 6 INCHES MUST BE MAINTAINED AT ALL
- ALL CROSSING SHALL BE ARRANGED SO THAT THE SEWER PIPE JOINTS AND THE WATER MAIN PIPE JOINTS ARE EQUIDISTANT FROM THE POINT OF CROSSING (PIPES CENTERED ON THE CROSSING).
- WHERE A NEW PIPE CONFLICTS WITH AN EXISTING PIPE WITH LESS THAN 18 INCHES VERTICAL CLEARANCE, THE NEW PIPE SHALL BE CONSTRUCTED OF DIP, AND THE CROSSING SHALL BE ARRANGED TO MEET THE REQUIREMENTS

B. A MINIMUM 10-FOOT HORIZONTAL SEPARATION SHALL BE

IN PARALLEL INSTALLATIONS WHENEVER POSSIBLE IN CASES WHERE IT IS NOT POSSIBLE TO MAINTAIN A 10 FOOT HORIZONTAL SEPARATION, THE WATER MAIN MUST BE LAID IN A SEPARATE TRENCH OR ON AN UNDISTURBED EARTH SHELF LOCATED ON ONE SIDE OF THE SEWER OR FORCE MAIN AT SUCH AN ELEVATION THAT THE BOTTOM OF THE WATER IS AT LEAST

MAINTAINED BETWEEN ANY TYPE OF SEWER AND WATER MAIN

- 18 INCHES ABOVE THE TOP OF THE SEWER. WHERE IT IS NOT POSSIBLE TO MAINTAIN A VERTICAL DISTANCE OF 18 INCHES IN PARALLEL INSTALLATIONS, THE WATER MAIN SHALL BE CONSTRUCTED OF DIP AND THE SANITARY SEWER OR THE FORCE MAIN SHALL BE CONSTRUCTED OF DIP WITH A MINIMUM VERTICAL DISTANCE OF 6 INCHES. THE WATER MAIN SHOULD ALWAYS BE ABOVE THE SEWER, JOINTS ON THE WATER MAIN SHALL BE LOCATED AS FAR APART AS POSSIBLE FROM JOINTS ON THE SEWER OR FORCE MAIN (STAGGERED JOINTS)
- C. ALL DIP SHALL BE CLASS 50 OR HIGHER. ADEQUATE PROTECTIVE MEASURES AGAINST CORROSION SHALL BE USED AS DETERMINED BY THE ENGINEER.

STORM DRAINAGE:

A. GENERAL:

- 1. CATCH BASIN GRATES AND RIM ELEVATIONS AS SHOWN ON PLANS SHALL BE ADJUSTED TO CONFORM TO NEW OR EXISTING GRADES. 2. DISTANCES AND LENGTHS SHOWN ON PLANS REFERENCE
 - THE CENTER OF STRUCTURES. MATERIALS: 1. ALL HIGH DENSITY POLYETHYLENE PIPE AND FITTINGS SHALL
 - MEET THE REQUIREMENTS OF AASHTO M 294 LATEST REVISIONS. ALL PIPING TO BE NON-PERFORATED TUBING. 2. ALL YARD DRAIN BASINS ARE TO BE HIGH DENSITY POLYETHYLENE

PRODUCT AND SHALL MEET ASTM LATEST MINIMUM STANDARDS.

3. ALL DRAINAGE CATCH BASINS AND STRUCTURES SHALL BE PRECAST CONCRETE AND SHALL MEET THE REQUIREMENTS OF A.S.T.M.
SPECIFICATION C-478 AND 64T UNLESS OTHERWISE NOTED IN THE PLANS. BLOCK CATCH BASINS WILL BE ALLOWED ONLY WITH APPROVAL OF THE ENGINEER. THE MINIMUM WALL AND SLAB THICKNESS SHALL BE 8 INCHES AND THE MINIMUM REINFORCING SHALL BE NO. BARS AT 12 INCHES EACH WAY UNLESS OTHERWISE INDICATED. CONCRETE SHALL BE MINIMUM OF fc=3750 PSI AT 28 DAYS.

C. INSTALLATION

- 1. PIPE SHALL BE PLACED ON A MINIMUM OF 8" STABLE GRANULAR MATERIAL FREE OF ROCK FORMATION AND OTHER FOREIGN FORMATIONS, AND CONSTRUCTED TO A UNIFORM GRADE AND LINE.
- 2. BACKFILL MATERIAL SHALL BE WELL GRADED GRANULAR MATERIAL, WELL TAMPED IN LAYERS NOT TO EXCEED 6 INCHES TO A HEIGHT OF 12 INCHES ABOVE PIPE AS SHOWN ON THE PLANS
- 3. PROVIDE A MINIMUM PROTECTIVE COVER OF 18 INCHES OVER STORM SEWER AND AVOID UNNECESSARY CROSSING BY HEAVY CONSTRUCTION VEHICLES DURING CONSTRUCTION 4 THE CONTRACTOR SHALL NOTIFY BROWARD COUNTY ENGINEERING DEPARTMENT/ FDOT AND THE ENGINEER OF RECORD

AT LEAST 7 DAYS PRIOR TO THE START OF THE CONSTRUCTION AND INSPECTION. PAVING:

A. GENERAL:

- 1. ALL UNDERGROUND UTILITIES SHALL BE COMPLETED
- PRIOR TO CONSTRUCTION OF LIMEROCK BASE. 2. ALL EXISTING PAVEMENT, CUT OR DAMAGED BY CONSTRUCTION SHALL BE PROPERLY RESTORED AT THE CONTRACTOR'S EXPENSE.
- 3. WHERE ANY PROPOSED PAVEMENT IS TO BE CONNECTED TO EXISTING PAVEMENT, THE EXISTING EDGE OF PAVEMENT SHALL BE SAW CUT TO ENSURE A PROPER JOINT.

B. MATERIALS:

- 1. LIMEROCK BASE: (ASPHALT, VEHICULAR PAVERS AREAS) LIME ROCK BASE COURSE MATERIAL FOR PAVED AREAS SHALL BE A MINIMUM 8" THICKNESS AND COMPACTED TO 98% MAXIMUM DRY DENSITY PER AASHTO T-180 (LBR 100). OTHER SUBSTITUTES SHALL BE PER FDOT SPECIFICATIONS AND PROVIDE EQUIVALENT STRUCTURAL NUMBER AS ABOVE (MIN LBR 100).
- 2. WEARING SURFACE (ASPHALT SURFACE ONLY) INSTALLATION OF THE 1½" ASPHALTIC CONCRETE SURFACE COURSE SHALL CONFORM WITH THE REQUIREMENTS OF THE FLORIDA DEPARTMENT OF TRANSPORTATION STANDARD SPECIFICATIONS FOR TYPE S-III ASPHALTIC CONCRETE, AND SHALL BE CONSTRUCTED WITH 2 LIFTS OF $\frac{3}{4}$ " S-III ASPHALTIC CONCRETE WITH TACK COAT BETWEEN LIFTS. (VIRGIN ASPHALT TO BE USED FOR FINAL LIFT.)
- 3. REINFORCED CONCRETE SLABS SHALL BE CONSTRUCTED OF CLASS I CONCRETE WITH A MINIMUM STRENGTH OF 3,000 PSI AND SHALL BE REINFORCED WITH A 6" x 6" NO. 6 GAUGE WIRE MESH.

- 1. SUB-BASE 12" STABILIZED SUB-BASE COMPACTED TO 98% OF MAX. DRY DENSITY PER AASHTO T-180 (MIN LBR 40).
- 2. BASE COURSE SHALL BE COMPACTED TO 98% OF THE MAXIMUM DENSITY AS PER AASHTO T-180.
- 3. INSTALLATION OF THE WEARING SURFACE SHALL CONFORM WITH THE REQUIREMENTS OF THE D.O.T. STANDARD SPECIFICATIONS FOR TYPE S-I & S-III ASPHALTIC CONCRETE OR THE LATEST REVISION.
- 1. THE FINISHED SURFACE OF THE BASE COURSE AND THAT OF THE WEARING SURFACE SHALL NOT VARY MORE THAN 1/4" FROM THE
- TEMPLATE. ANY IRREGULARITIES EXCEEDING THIS LIMIT SHALL
- 2. DENSITY TESTS SHALL BE TAKEN BY AN INDEPENDENT TESTING LABORATORY CERTIFIED BY THE STATE OF LORIDA, WHERE DIRECTED BY THE ENGINEER.

ANY ASPHALT PAVEMENT IS CONSTRUCTED.

- 3. ALL TESTING COSTS (PAVING) SHALL BE PAID FOR BY THE CONTRACTOR. 4. DENSITY TESTS ON THE STABILIZED SUBGRADE SHALL BE SUPPLIED
- TO THE ENGINEER OF RECORD AND BROWARD COLINTY AND APPROVED BEFORE ANY BASE IS CONSTRUCTED 5. DENSITY TESTS AND "AS-BUILTS" ON THE FINISHED BASE SHALL BE SUPPLIED TO BROWARD COUNTY, AND APPROVED BEFORE

PAVEMENT MARKING & SIGNAGE:

A. ALL PAVEMENT MARKINGS AND SIGNAGE SHALL BE IN ACCORDANCE WITH THE "MANUAL ON UNIFORM TRAFFIC CONTROL DEVICES (M.U.T.C.D.) FOR STREETS AND HIGHWAYS," LATEST EDITION; AND BROWARD COUNTY ENGINEERING STANDARDS.

POLLUTION PREVENTION

1. THE CONTRACTOR SHALL CONTINUOUSLY ENSURE THAT THE PERIMETER OF THE SITE, INCLUDING CONSTRUCTION ENTRANCES, IS SECURED FROM ALLOWING DEBRIS TO LEAVE THE SITE DUE TO CONSTRUCTION ACTIVITY OR RAINFALL EVENTS. A WEEKLY LOG SHALL BE UPDATED AND KEPT ON-SITE IN ACCORDANCE WITH THE NPDES PERMIT. BY BIDDING DOCUMENTS CONTRACTOR ACKNOWLEDGES HE/SHE IS AWARE OF NPDES GUIDELINES AND POLICIES AS WELL AS BEST MANAGEMENT PRACTICES AND ASSUMES SOLE RESPONSIBILITY FOR FINES IMPOSED BY GOVERMENTAL AGENCIES DUE TO VIOLATIONS.

PROJECT RECORD

- A. DURING THE DAILY PROGRESS OF THE JOB, THE CONTRACTOR SHALL RECORD ON HIS SET OF CONSTRUCTION DRAWINGS THE EXACT LOCATION, LENGTH AND ELEVATION OF ANY FACILITY NOT BUILT EXACTLY ACCORDING TO PLANS.
- B. UPON COMPLETION OF DRAINAGE IMPROVEMENTS AND BASE CONSTRUCTION (AND BEFORE PLACING ASPHALT PAVEMENT) THE CONTRACTOR SHALL FURNISH THE ENGINEER OF RECORD "AS-BUILT PLANS FOR THESE IMPROVEMENTS. SHOWING THE LOCATIONS AND APPLICABLE GRADES OF ALL DRAINAGE INSTALLATIONS AND THE FINISHED ROCK GRADES OF THE ROAD CROWN OR INVERT AND EDGES OF PAVEMENT AT 50 FOOT INTERVALS, INCLUDING LOCATIONS AND ELEVATIONS OF ALL HIGH AND LOW POINTS.
- C. UPON COMPLETION OF CONSTRUCTION, AND PRIOR TO FINAL PAYMENT, THE CONTRACTOR SHALL SUBMIT TO THE ENGINEER OF RECORD ONE COMPLETE SET OF ALL "AS-BUILT" CONTRACT DRAWINGS. THESE DRAWINGS SHALL BE MARKED TO SHOW "AS-BUILT" CONSTRUCTION CHANGES AND DIMENSIONS, LOCATIONS, AND ELEVATIONS OF ALL IMPROVEMENTS IN A ORMAT APPROVED BY BROWARD COUNTY PUBLIC UTILITIES / ENGINEERING DEPARTMENT
- D. "AS-BUILT" INFORMATION OF GRAVITY SEWERS MUST CONTAIN LOCATION OF SERVICE LATERALS. STATIONING OF BOTH THE WYE, CLEAN-OUTS, AND THE SERVICE END MUST ALSO BE
- E. "AS-BUILT" INFORMATION OF WATER DISTRIBUTION SYSTEMS MUST CONTAIN LOCATIONS OF ALL VALVES, FITTINGS, FIRE HYDRANTS, SERVICES AND APPURTENANCES. TOP OF PIPE ELEVATIONS ALONG THE WATER MAIN ARE REQUIRED AT INTERVALS OF 100 FEET (MAXIMUM).
- F. ALL "AS-BUILT" INFORMATION ON ELEVATIONS SHALL BE CERTIFIED BY A FLORIDA PROFESSIONAL SURVEYOR & MAPPER

BENDS, TEES, GATE VALVES, DOUBLE DETECTOR CHECK

- G. "AS-BUILTS" OF WATER LINES SHALL INCLUDE THE FOLLOWING
- 1. TOP OF PIPE ELEVATIONS EVERY 100 LF. 2. LOCATIONS AND ELEVATIONS OF ALL FITTINGS INCLUDING
- VALVES, FIRE HYDRANTS, ETC. 3. ALL TIE INS TO EXISTING LINES SHALL BE "AS-BUILT". 4. THE ENDS OF ALL WATER SERVICES AT THE BUILDINGS
- OR HOMES SHALL BE "AS-BUILT" OR WHERE THE WATER H. "AS-BUILTS" OF ALL GRAVITY SANITARY SEWER LINES SHALL

INCLUDE THE FOLLOWING INFORMATION:

- 1. RIMS, INVERTS AND LENGTH OF PIPING BETWEEN STRUCTURES AS WELL AS SLOPES.
- 2. THE STUB ENDS OF ALL SEWER LATERALS SHALL BE LOCATED, AND IF THERE ARE ANY CLEANOUTS INSTALLED ON THE SEWER LATERALS, THEN THE INVERT ELEVATION OF THESE CLEANOUTS NEED TO BE OBTAINED. 3. LIFT STATION "AS-BUILTS" SHALL CONSIST OF:
- **BOTTOM OF THE WET WELL** "AS-BUILTS" OF THE COMPOUND AREA.

A. TOP OF WET WELL ELEVATION B. INVERT ELEVATION OF THE INCOMING LINE

- I. FORCE MAIN "AS-BUILTS" SHALL BE PREPARED THE SAME AS THE WATER LINE "AS-BUILTS".
- J. "AS-BUILTS" OF ALL DRAINAGE LINES SHALL INCLUDE THE FOLLOWING INFORMATION: 1. RIMS, INVERTS AND LENGTH OF PIPING BETWEEN
- STRÚCTURES AND WEIR ELEVATIONS IF APPLICABLE. 2 THE SIZE OF THE PIPING SHALL BE VERIFIED BY THE SURVEY CREW AT THE TIME OF "AS-BUILT". 3. DRAINAGE WELL STRUCTURE "AS-BUILTS" SHALL INCLUDE,

BUT NOT BE LIMITED TO, TOP OF CASING ELEVATION,

- TOP AND BOTTOM ELEVATIONS OF THE BAFFLE WALLS, RIM ELEVATIONS AND INVERTS OF PIPING
- K. ALL ROCK "AS-BUILTS" FOR PARKING LOT AREAS SHALL CONSIST OF THE FOLLOWING: 1 POCK ELEVATIONS AT ALL HIGH AND LOW POINTS AND
- AT ENOUGH INTERMEDIATE POINTS TO CONFIRM SLOPE CONSISTENCY 2. ROCK "AS-BUILTS" SHALL BE TAKEN AT ALL LOCATIONS
- THE DESIGN PLANS. 3. ALL CATCH BASIN AND MANHOLE RIM ELEVATIONS SHALL
- BE SHOWN. 4. ELEVATIONS AROUND ISLAND AREAS WILL ALSO BE REQUIRED. 5. WHERE CONCRETE IS TO BE USED AS A FINISHED PRODUCT FOR THE ROADWAY OR PARKING LOT ROCK "AS-BUILTS"

WHERE THERE IS A FINISH GRADE ELEVATION SHOWN ON

"AS-BUILTS" ON THE FINISHED CONCRETE AT LOCATIONS WHERE THERE IS A FINISH GRADE ELEVATION SHOWN ON THE DESIGN PLANS. 6. "AS-BUILTS" SHALL BE TAKEN ON ALL PAVED AND UNPAVED SWALES, PRIOR TO PLACEMENT OF ASPHALT OR TOPSOIL/SOD. AT ENOUGH INTERMEDIATE POINTS

WILL BE REQUIRED AS INDICTED ABOVE, AS WELL AS

O CONFIRM SLOPE CONSISTENCY AND CONFORMANCE O THE PLAN DETAILS. . UPON COMPLETION OF THE WORK, THE CONTRACTOR SHALL PREPARE RECORD DRAWINGS, "AS-BUILTS", ON FULL SIZE. 24" X 36" REPRODUCIBLE MATERIAL. WHERE WATER AND SEWER INFORMATION ARE ON THE SAME PAGE THE WATER LINE SHALL BE "AS-BUILT" BY STATION AND OFFSET UTILIZING THE SANITARY SEWER SYSTEM AS THE BASE LINE. IF IT IS NOT PRACTICAL TO UTILIZE THE SEWER SYSTEM AS A BASE LINE THEN THE SURVEYOR SHALL CONTACT THE ENGINEER OF RECORD SO THAT A SUBSTITUTE BASELINE MAY BE CHOSEN. ALL RECORD DRAWING, "AS-BUILT", INFORMATION SHALL BE PUT ON THE LATEST ENGINEERING DRAWINGS. ONE (1) SET OF REPRODUCIBLE RECORD DRAWINGS, "AS-BUILTS", SHALL BE SUBMITTED ALONG WITH EIGHT (8) SETS OF BLACKLINE AND ONE (1) MYLAR DRAWINGS. THESE DRAWINGS SHALL BE SIGNED AND SEALED BY A FLORIDA REGISTERED PROFESSIONA LAND SURVEYOR. ADDITIONALLY, TWO (2) ELECTRONIC COPY OF THESE RECORD DRAWINGS, "AS-BUILTS", SHALL BE

SUBMITTED TO THE ENGINEER OF RECORD ON A CD IN AUTOCAD,

PROJECT CLOSEOUT:

VERSION 2007 OR LATER.

- A. CLEANING UP: 1. DURING CONSTRUCTION, THE PROJECT SITE AND ALL ADJACENT AREAS SHALL BE MAINTAINED IN A NEAT AND CLEAN MANNER, AND UPON FINAL CLEAN-UP, THE PROJECT SITE SHALL BE LEFT CLEAR OF ALL SURPLUS MATERIAL OR TRASH. THE PAVED AREAS SHALL BE SWEPT BROOM CLEAN.
- 2. THE CONTRACTOR SHALL RESTORE OR REPLACE, WHEN AND AS DIRECTED, ANY PUBLIC OR PRIVATE PROPERTY DAMAGED BY HIS WORK, EQUIPMENT, OR EMPLOYEES. TO A CONDITION AT LEAST EQUAL TO THAT EXISTING IMMEDIATELY PRIOR TO THE BEGINNING OF OPERATIONS. TO THAT END. THE CONTRACTOR SHALL DO, AS REQUIRED, ALL NECESSARY HIGHWAY, DRIVEWAY, WALK AND LANDSCAPING WORK, SUITABLE MATERIALS AND METHODS SHALL BE USED FOR SUCH RESTORATION
- 3. WHERE MATERIAL OR DEBRIS HAS WASHED OR FLOWED INTO OR HAS BEEN PLACED IN WATER COURSES. DITCHES, DRAINS, CATCH BASINS. OR ELSEWHERE AS A RESULT OF THE CONTRACTOR'S OPERATIONS, SUCH MATERIAL OR DEBRIS SHALL BE REMOVED AND
 SATISFACTORILY DISPOSED OF DURING THE PROGRESS OF THI WORK, AND THE AREA KEPT IN A CLEAN AND NEAT CONDITION.

B. ALL PROPERTY MONUMENTS OR PERMANENT REFERENCES

CONSTRUCTION SHALL BE RESTORED BY A STATE OF

EXISTED BEFORE THE CONSTRUCTION.

REMOVED OR DESTROYED BY THE CONTRACTOR DURING

FLORIDA REGISTERED LAND SURVEYOR AND MAPPER AT THE CONTRACTOR'S EXPENSE. C. ALL PAVED & UNPAVED SURFACES DISTURBED OR DAMAGED AS A RESULT OF CONSTRUCTION ACTIVITIES SHALL BE RESTORED TO A CONDITION EQUAL TO OR BETTER THAN THAT WHICH

REVISIONS COMMENT:

KNOW WHAT'S BELO **ALWAYS CALL 81** BEFORE YOU DIC It's fast. It's free. It's the law www.callsunshine.com

PROJECT NO DRAWN BY:

F140147-GENERAL NOTES

PROJECT:

CHECKED BY

LAKEWOOD **PLAZA**

CITY OF MARGATE BROWARD COUNTY, FL

RADICE III 1000 CORPORATE DRIVE, SUITE 250 FORT LAUDERDALE, FL 33334 PH: (954) 202-7000

FX: (954) 202-7070

www.ThomasEngineeringGroup.com

MICHAEL A. TROXELI


PROFESSIONAL ENGINEER FLORIDA LICENSE No. 50572 FLORIDA BUSINESS CERT. OF AUTH. No. 27528


GENERAL


NOTES

SHEET TITLE:

BEEN RECEIVED.

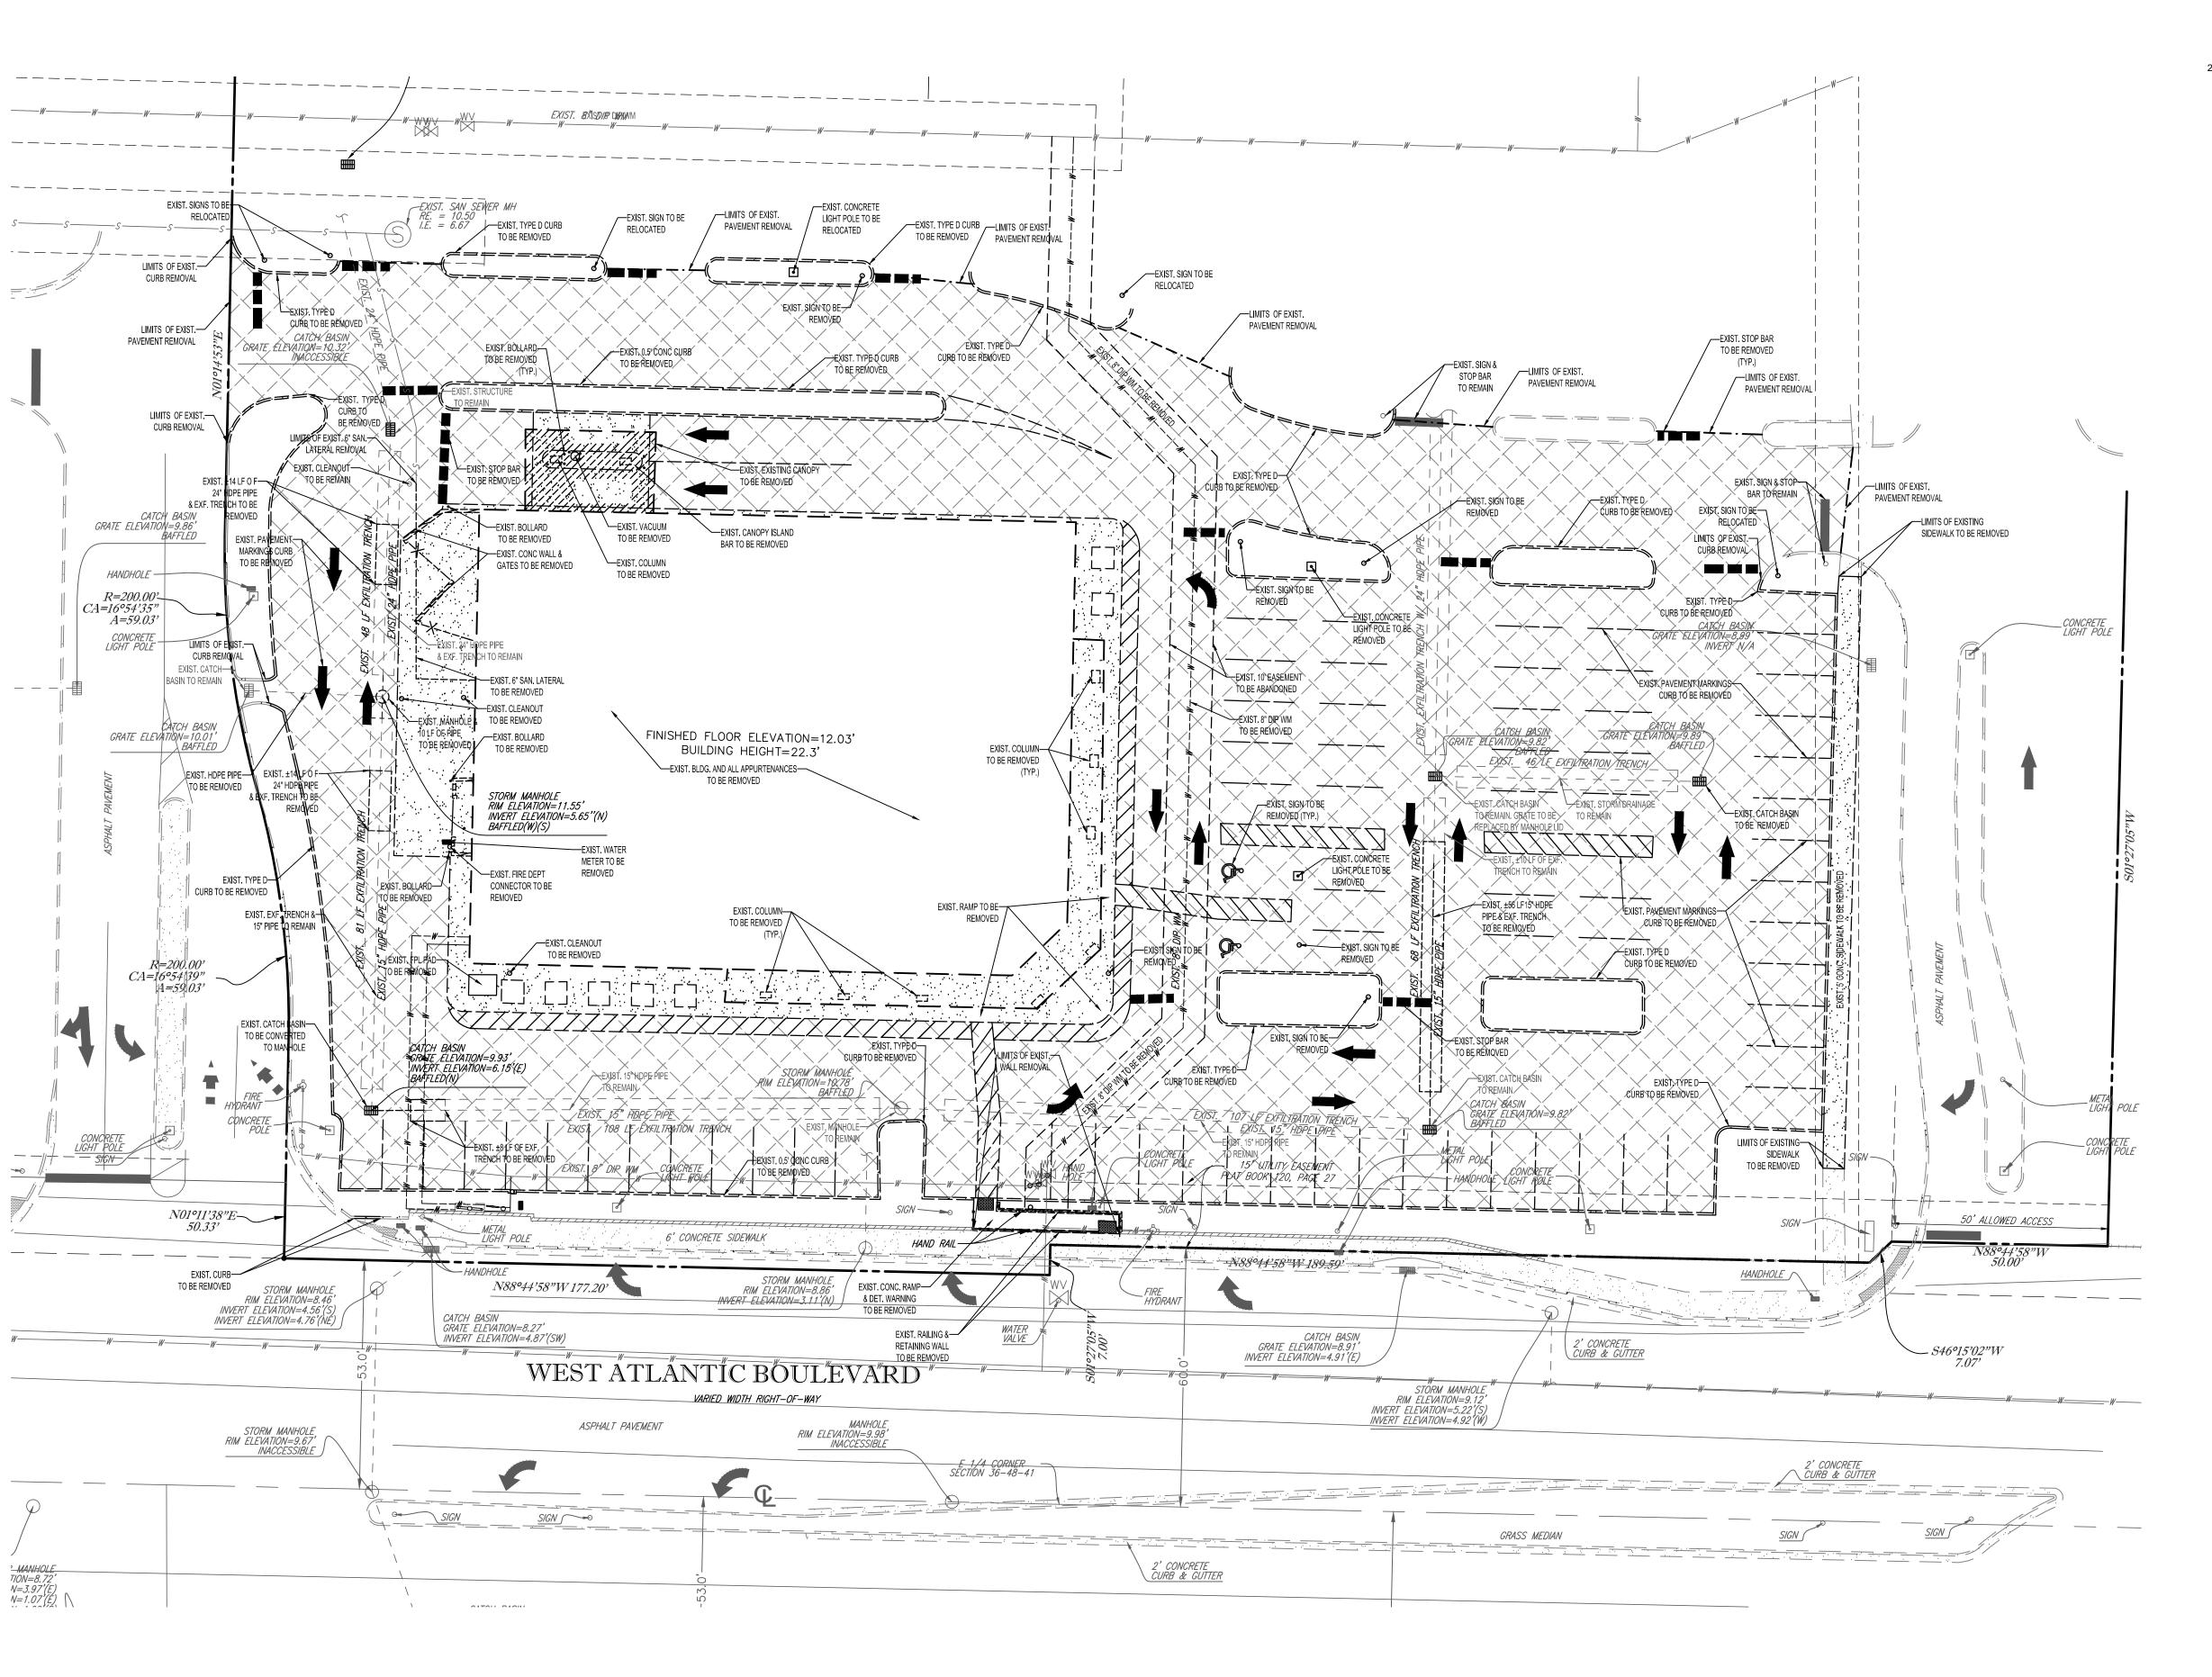

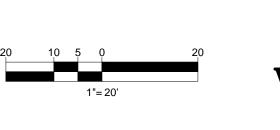

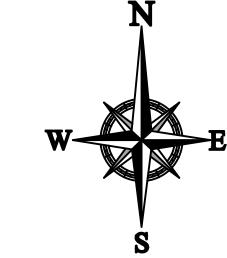

1. THIS PLAN REFERENCES DOCUMENTS AND INFORMATION BY: PULICE LAND SURVEYORS, INC 5381 NOB HILL ROAD SUNRISE, FLORIDA 33351

- DATED: 4/8/2015 2. THOMAS ENGINEERING GROUP, LLC IS NOT RESPONSIBLE FOR JOB SITE SAFETY OR SUPERVISION.
- 3. ALL DEMOLITION ACTIVITIES ARE TO BE PERFORMED IN ACCORDANCE WITH THESE PLANS AND SPECIFICATIONS AS WELL AS ALL FEDERAL, STATE AND LOCAL REGULATIONS. ANY DISCREPANCIES OR DEVIATIONS SHALL BE IDENTIFIED BY THE CONTRACTOR TO THOMAS ENGINEERING GROUP, LLC IN WRITING FOR RESOLUTION PRIOR TO INITIATION OF SITE ACTIVITY.
- A. THE CONTRACTOR SHALL OBTAIN A SUNSHINE STATE ONE CALL LOCATION CERTIFICATION PRIOR TO ANY EXCAVATION OR DEMOLITION. THE NUMBER IS 1-800-432-4770.

4. PRIOR TO STARTING ANY DEMOLITION CONTRACTOR IS RESPONSIBLE FOR/TO:

SITE AND AVAILABLE FOR REVIEW. C. INSTALLING THE REQUIRED SOIL EROSION AND SEDIMENT CONTROL MEASURES

PRIOR TO SITE DISTURBANCE.


B. ENSURING COPIES OF ALL PERMITS AND APPROVALS MUST BE MAINTAINED ON

- D. LOCATE/CAP ALL UTILITIES AND SERVICES, INCLUDING BUT NOT LIMITED TO GAS, WATER, ELECTRIC, SANITARY AND STORM SEWER, TELEPHONE, CABLE, FIBER OPTIC CABLE, ETC. WITHIN THE LIMITS OF DISTURBANCE.
- E. PROTECTING AND MAINTAINING IN OPERATION, ALL ACTIVE SYSTEM THAT ARE NOT BEING REMOVED DURING ALL DEMOLITION ACTIVITIES.
- F. FAMILIARIZING THEMSELVES WITH THE APPLICABLE UTILITY SERVICE PROVIDER AND IS RESPONSIBLE FOR ALL COORDINATION REGARDING UTILITY DEMOLITION REQUIRED FOR THE PROJECT. THE CONTRACTOR SHALL PROVIDE THE OWNER WRITTEN NOTIFICATION THAT THE EXISTING UTILITIES AND SERVICES HAVE BEEN TERMINATED AND ABANDONED IN ACCORDANCE WITH JURISDICTION AND UTILITY COMPANY REQUIREMENTS.
- G. COORDINATION WITH UTILITY COMPANIES REGARDING WORKING "OFF-PEAK" HOURS OR ON WEEKENDS AS MAY BE REQUIRED TO MINIMIZE THE IMPACT ON THE AFFECTED PARTIES.
- H. A COMPLETE INSPECTION OF CONTAMINANTS BY A LICENSED ENVIRONMENTAL TESTING AGENCY, OF ALL BUILDINGS AND/OR STRUCTURES TO BE REMOVED. SAME SHALL BE PERFORMED IN ACCORDANCE WITH ALL APPLICABLE LOCAL. STATE, AND FEDERAL ENVIRONMENTAL REGULATIONS. ANY/ALL CONTAMINANTS SHALL BE REMOVED AND DISPOSED OF BY A FEDERALLY LICENSED CONTRACTOR IN ACCORDANCE WITH FEDERAL, STATE, AND LOCAL REGULATIONS. ALL ENVIRONMENTAL WORK INCLUDING HAZARDOUS MATERIAL, SOILS, ASBESTOS OR OTHER REFERENCED OR IMPLIED HEREIN IS THE SOLE RESPONSIBILITY OF THE OWNER'S ENVIRONMENTAL CONSULTANT. THE FIRM OR ENGINEER OF RECORD IS NOT RESPONSIBLE FOR JOB SITE.
- 5. SAFETY OR SUPERVISION. CONTRACTOR IS TO PROCEED WITH THE DEMOLITION IN A SYSTEMATIC AND SAFE MANNER, FOLLOWING ALL THE OSHA REQUIREMENTS, TO ENSURE PUBLIC AND CONTRACTOR SAFETY. THE CONTRACTOR SHALL PROVIDE ALL THE "MEANS AND METHODS" NECESSARY.
- 6. TO PREVENT MOVEMENT, SETTLEMENT, OR COLLAPSE OF EXISTING STRUCTURES, AND ANY OTHER IMPROVEMENTS THAT ARE REMAINING ON OR OFF SITE. THE DEMOLITION CONTRACTOR IS RESPONSIBLE FOR ALL REPAIRS OF DAMAGE TO ALL ITEMS THAT ARE TO REMAIN AS A RESULT OF HIS ACTIVITIES. ALL REPAIRS SHALL USE NEW MATERIAL. THE REPAIRS SHALL RESTORE THE ITEM TO THE PRE-DEMOLITION CONDITION.
- 7. IN THE ABSENCE OF SPECIFICATIONS, THE CONTRACTOR SHALL PERFORM EARTH MOVEMENT ACTIVITIES, DEMOLITION AND REMOVAL OF ALL FOUNDATION WALLS, FOOTINGS, AND OTHER MATERIALS WITHIN THE LIMITS OF DISTURBANCE IN ACCORDANCE WITH DIRECTION BY OWNER'S STRUCTURAL OR GEOTECHNICAL
- 8. EXPLOSIVES SHALL NOT BE USED WITHOUT PRIOR WRITTEN CONSENT OF BOTH THE OWNER AND APPLICABLE GOVERNMENTAL AUTHORITIES. ALL THE REQUIRED PERMITS AND EXPLOSIVE CONTROL MEASURES THAT ARE REQUIRED BY THE FEDERAL, STATE, AND LOCAL GOVERNMENTS SHALL BE IN PLACE PRIOR TO STARTING AN EXPLOSIVE PROGRAM. THE CONTRACTOR IS ALSO RESPONSIBLE FOR ALL INSPECTION AND SEISMIC VIBRATION TESTING THAT IS REQUIRED TO MONITOR THE EFFECTS ON ALL LOCAL STRUCTURES.
- 9. CONTRACTOR SHALL PROVIDE TRAFFIC CONTROL AND GENERALLY ACCEPTED SAFE PRACTICES IN CONFORMANCE WITH: THE "MANUAL ON UNIFORM TRAFFIC CONTROL," AS WELL AS FEDERAL, STATE, AND LOCAL REGULATIONS WHEN DEMOLITION RELATED ACTIVITIES IMPACT ROADWAYS OR ROADWAY RIGHTS - OF
- 10. CONDUCT DEMOLITION ACTIVITIES IN SUCH A MANNER TO ENSURE MINIMUM INTERFERENCE WITH ROADS, STREETS, SIDEWALKS, WALKWAYS, AND OTHER ADJACENT FACILITIES. STREET CLOSURE PERMITS MUST BE RECEIVED FROM THE APPROPRIATE GOVERNMENTAL AUTHORITY.
- 11. DEMOLITION ACTIVITIES AND EQUIPMENT SHALL NOT USE AREAS OUTSIDE THE DEFINED PROPERTY LINE WITHOUT WRITTEN PERMISSION OF THE OWNER, AND/OR APPROPRIATE GOVERNMENT AGENCY.
- 12. USE DUST CONTROL MEASURES TO LIMIT AIRBORNE DUST AND DIRT RISING AND SCATTERING IN THE AIR IN ACCORDANCE WITH FEDERAL, STATE, AND/OR LOCAL STANDARDS. AFTER THE DEMOLITION IS COMPLETE, ADJACENT STRUCTURES AND IMPROVEMENTS SHALL BE CLEANED OF ALL DUST AND DEBRIS CAUSED BY THE DEMOLITION OPERATIONS. THE CONTRACTOR IS RESPONSIBLE FOR RETURNING ALL ADJACENT AREAS TO THEIR "PRE-DEMOLITION" CONDITION.
- 13. CONTRACTOR IS RESPONSIBLE TO SAFEGUARD SITE AS NECESSARY TO PERFORM THE DEMOLITION IN SUCH A MANNER AS TO PREVENT THE ENTRY OF UNAUTHORIZED PERSONS AT ANY TIME.
- 14. THIS DEMOLITION PLAN IS INTENDED TO IDENTIFY THOSE EXISTING ITEMS/CONDITIONS WHICH ARE TO BE REMOVED. IT IS NOT INTENDED TO PROVIDE DIRECTION OTHER THAN THAT ALL METHODS AND MEANS ARE TO BE IN ACCORDANCE WITH STATE, FEDERAL, LOCAL, AND JURISDICTIONAL REQUIREMENTS. THE CONTRACTOR SHALL BE RESPONSIBLE FOR ALL OSHA AND OTHER SAFETY PRECAUTIONS NECESSARY TO PROVIDE A SAFE WORK SITE.
- 15. DEBRIS SHALL NOT BE BURIED ON THE SUBJECT SITE. ALL DEMOLITION WASTES AND DEBRIS (SOLID WASTE) SHALL BE DISPOSED OF IN ACCORDANCE WITH ALL CITY, COUNTY, STATE, AND FEDERAL LAWS AND APPLICABLE CODES.

HATCH LEGEND



EXISTING CONCRETE & SIDEWALK TO BE REMOVED

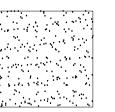

EXISTING CONCRETE & SIDEWALK TO BE REMOVED

REV:	DATE:	COMMENT:	BY:
٠		·	
		·	
		·	



PROJECT No DRAWN BY: CHECKED BY: CAD I.D.:

F140147-DEMOLITION PLAN

PROJECT:

LAKEWOOD PLAZA



CITY OF MARGATE

BROWARD COUNTY, FL



RADICE III 1000 CORPORATE DRIVE, SUITE 250 FORT LAUDERDALE, FL 33334 PH: (954) 202-7000 FX: (954) 202-7070 www.ThomasEngineeringGroup.com

MICHAEL A. TROXELI

PROFESSIONAL ENGINEER


FLORIDA LICENSE No. 50572 FLORIDA BÚSINESS CERT. OF AUTH. No. 27528

PLAN

DEMOLITION

CFG03.0

CONTRACTOR SHALL REFER TO LANDSCAPE PLANS FOR TREE REMOVAL/RELOCATION.

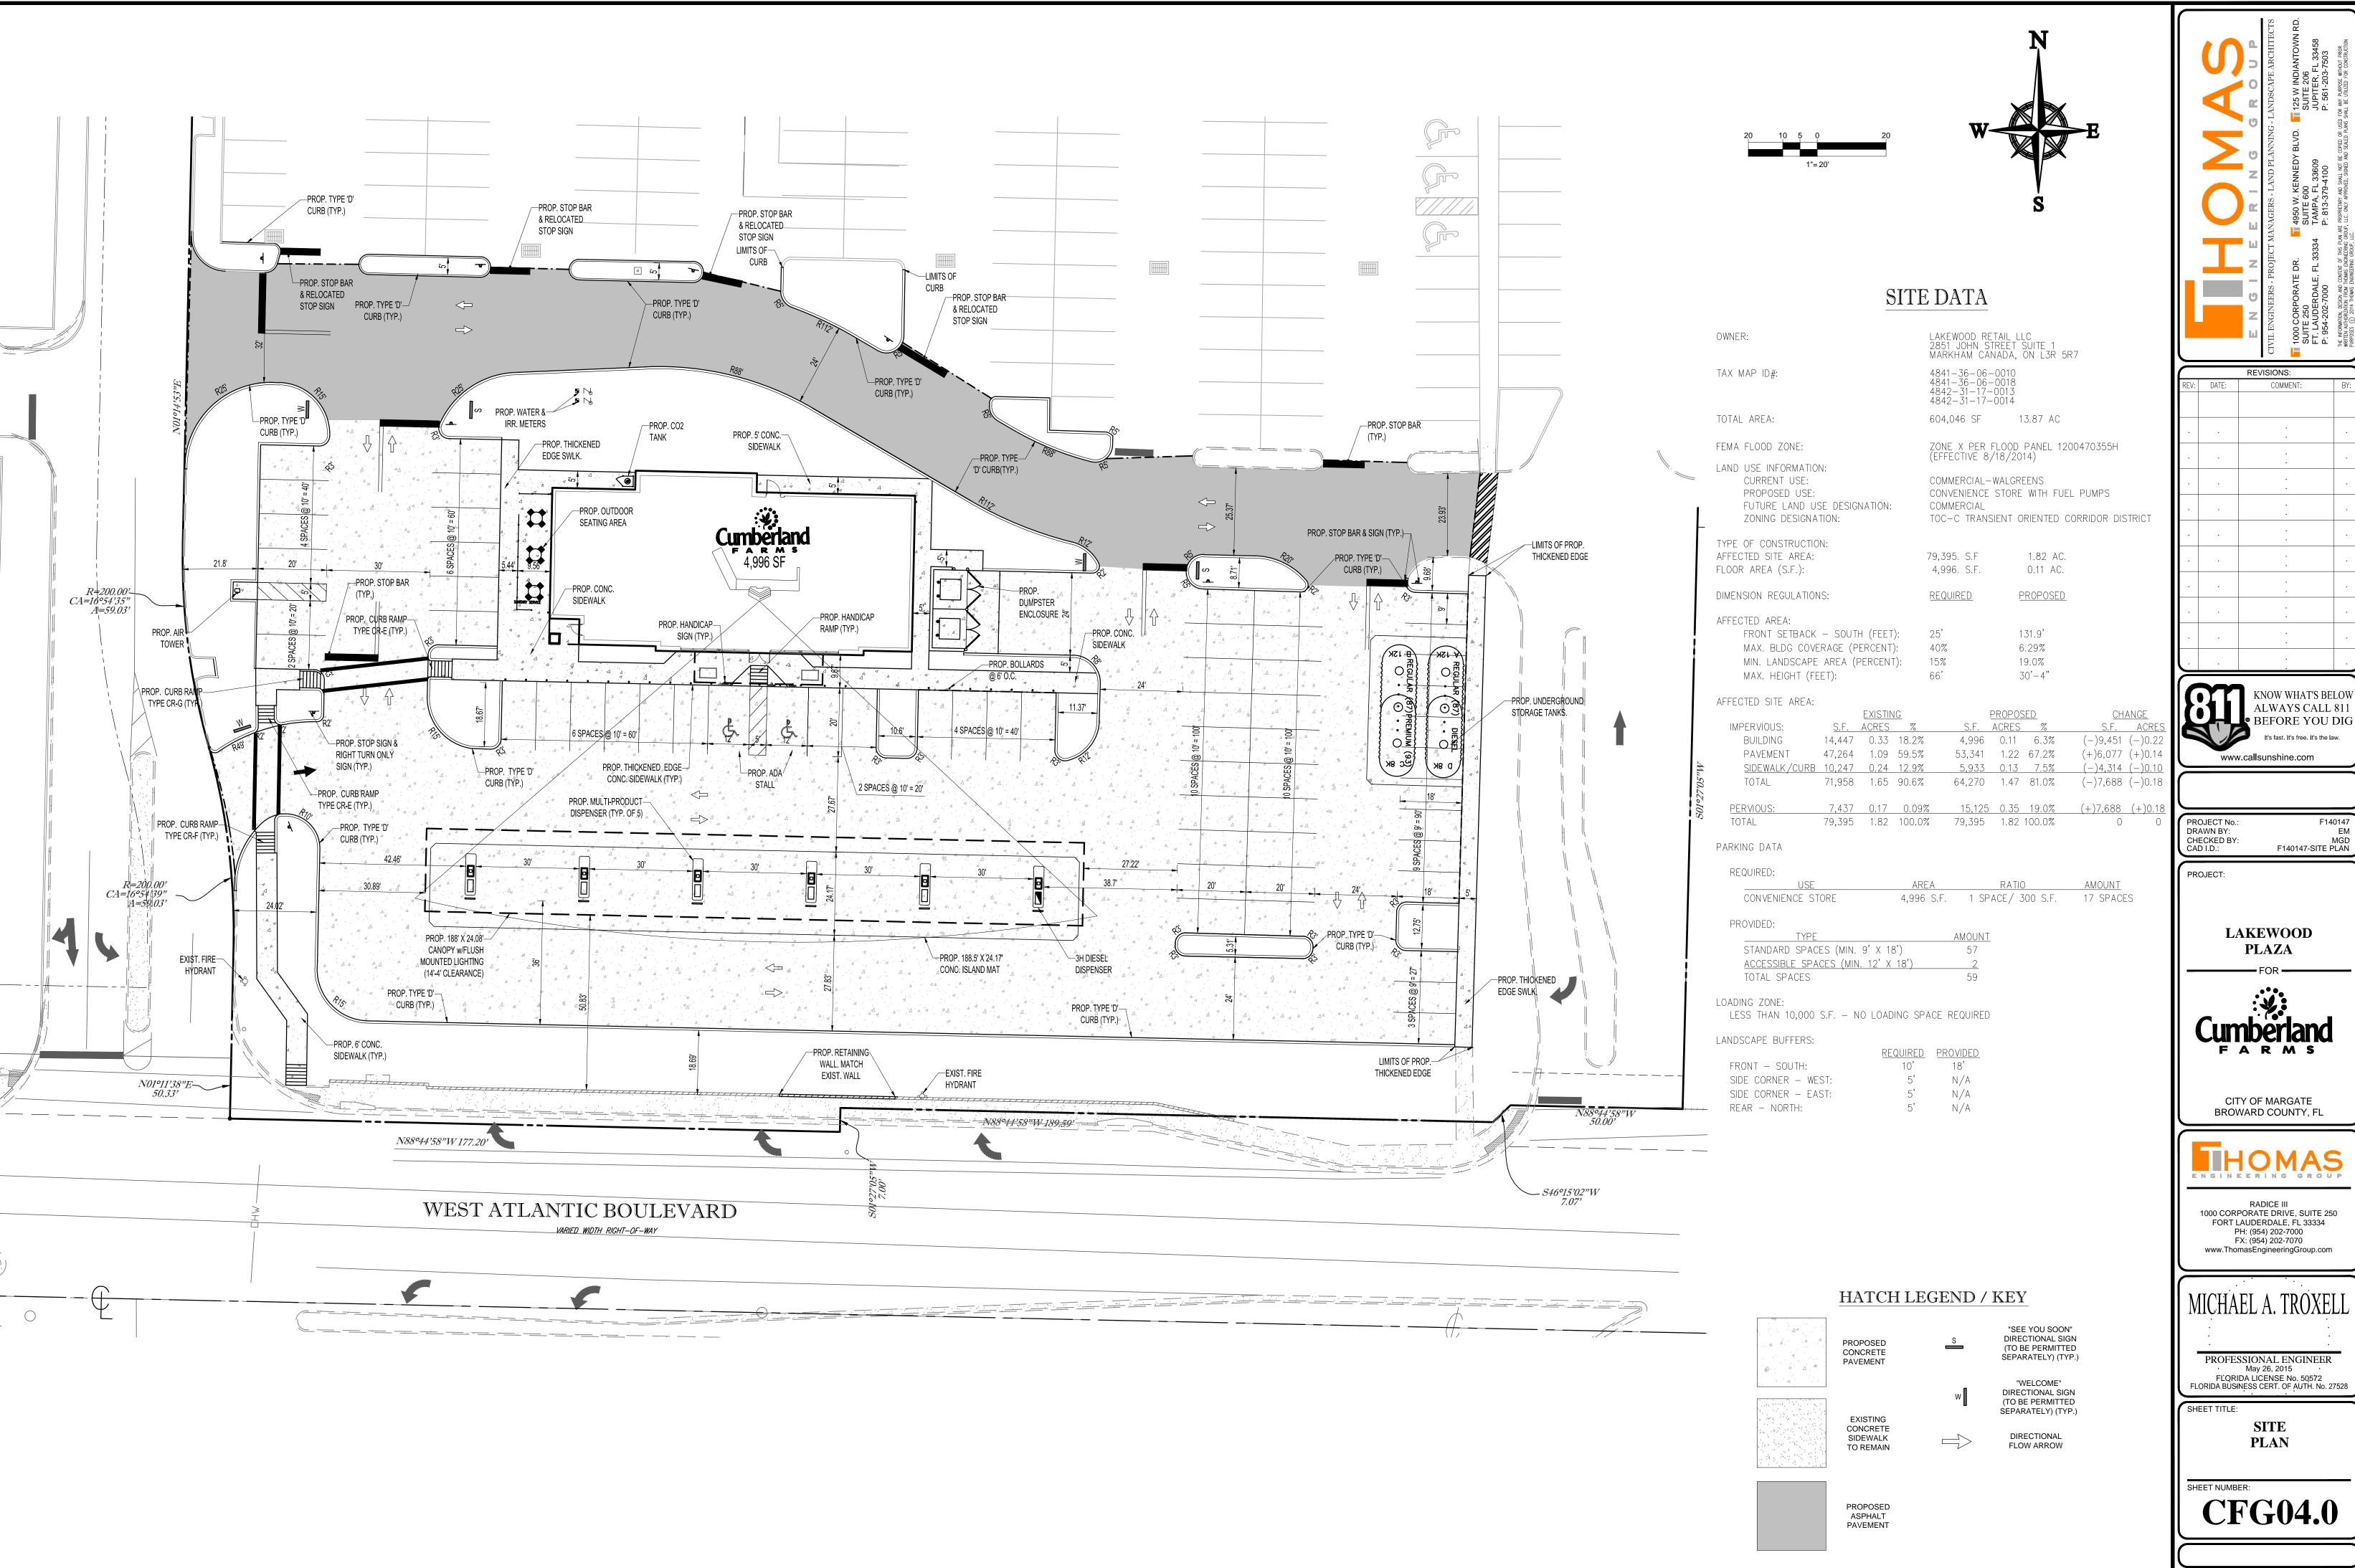

COMMENT:

ALWAYS CALL 811 BEFORE YOU DIC It's fast. It's free. It's the law. www.callsunshine.com




CITY OF MARGATE




PH: (954) 202-7000 FX: (954) 202-7070 www.ThomasEngineeringGroup.com


MICHAEL A. TROXELI

PROFESSIONAL ENGINEER FLORIDA LICENSE No. 50572 FLORIDA BUSINESS CERT. OF AUTH. No. 27528

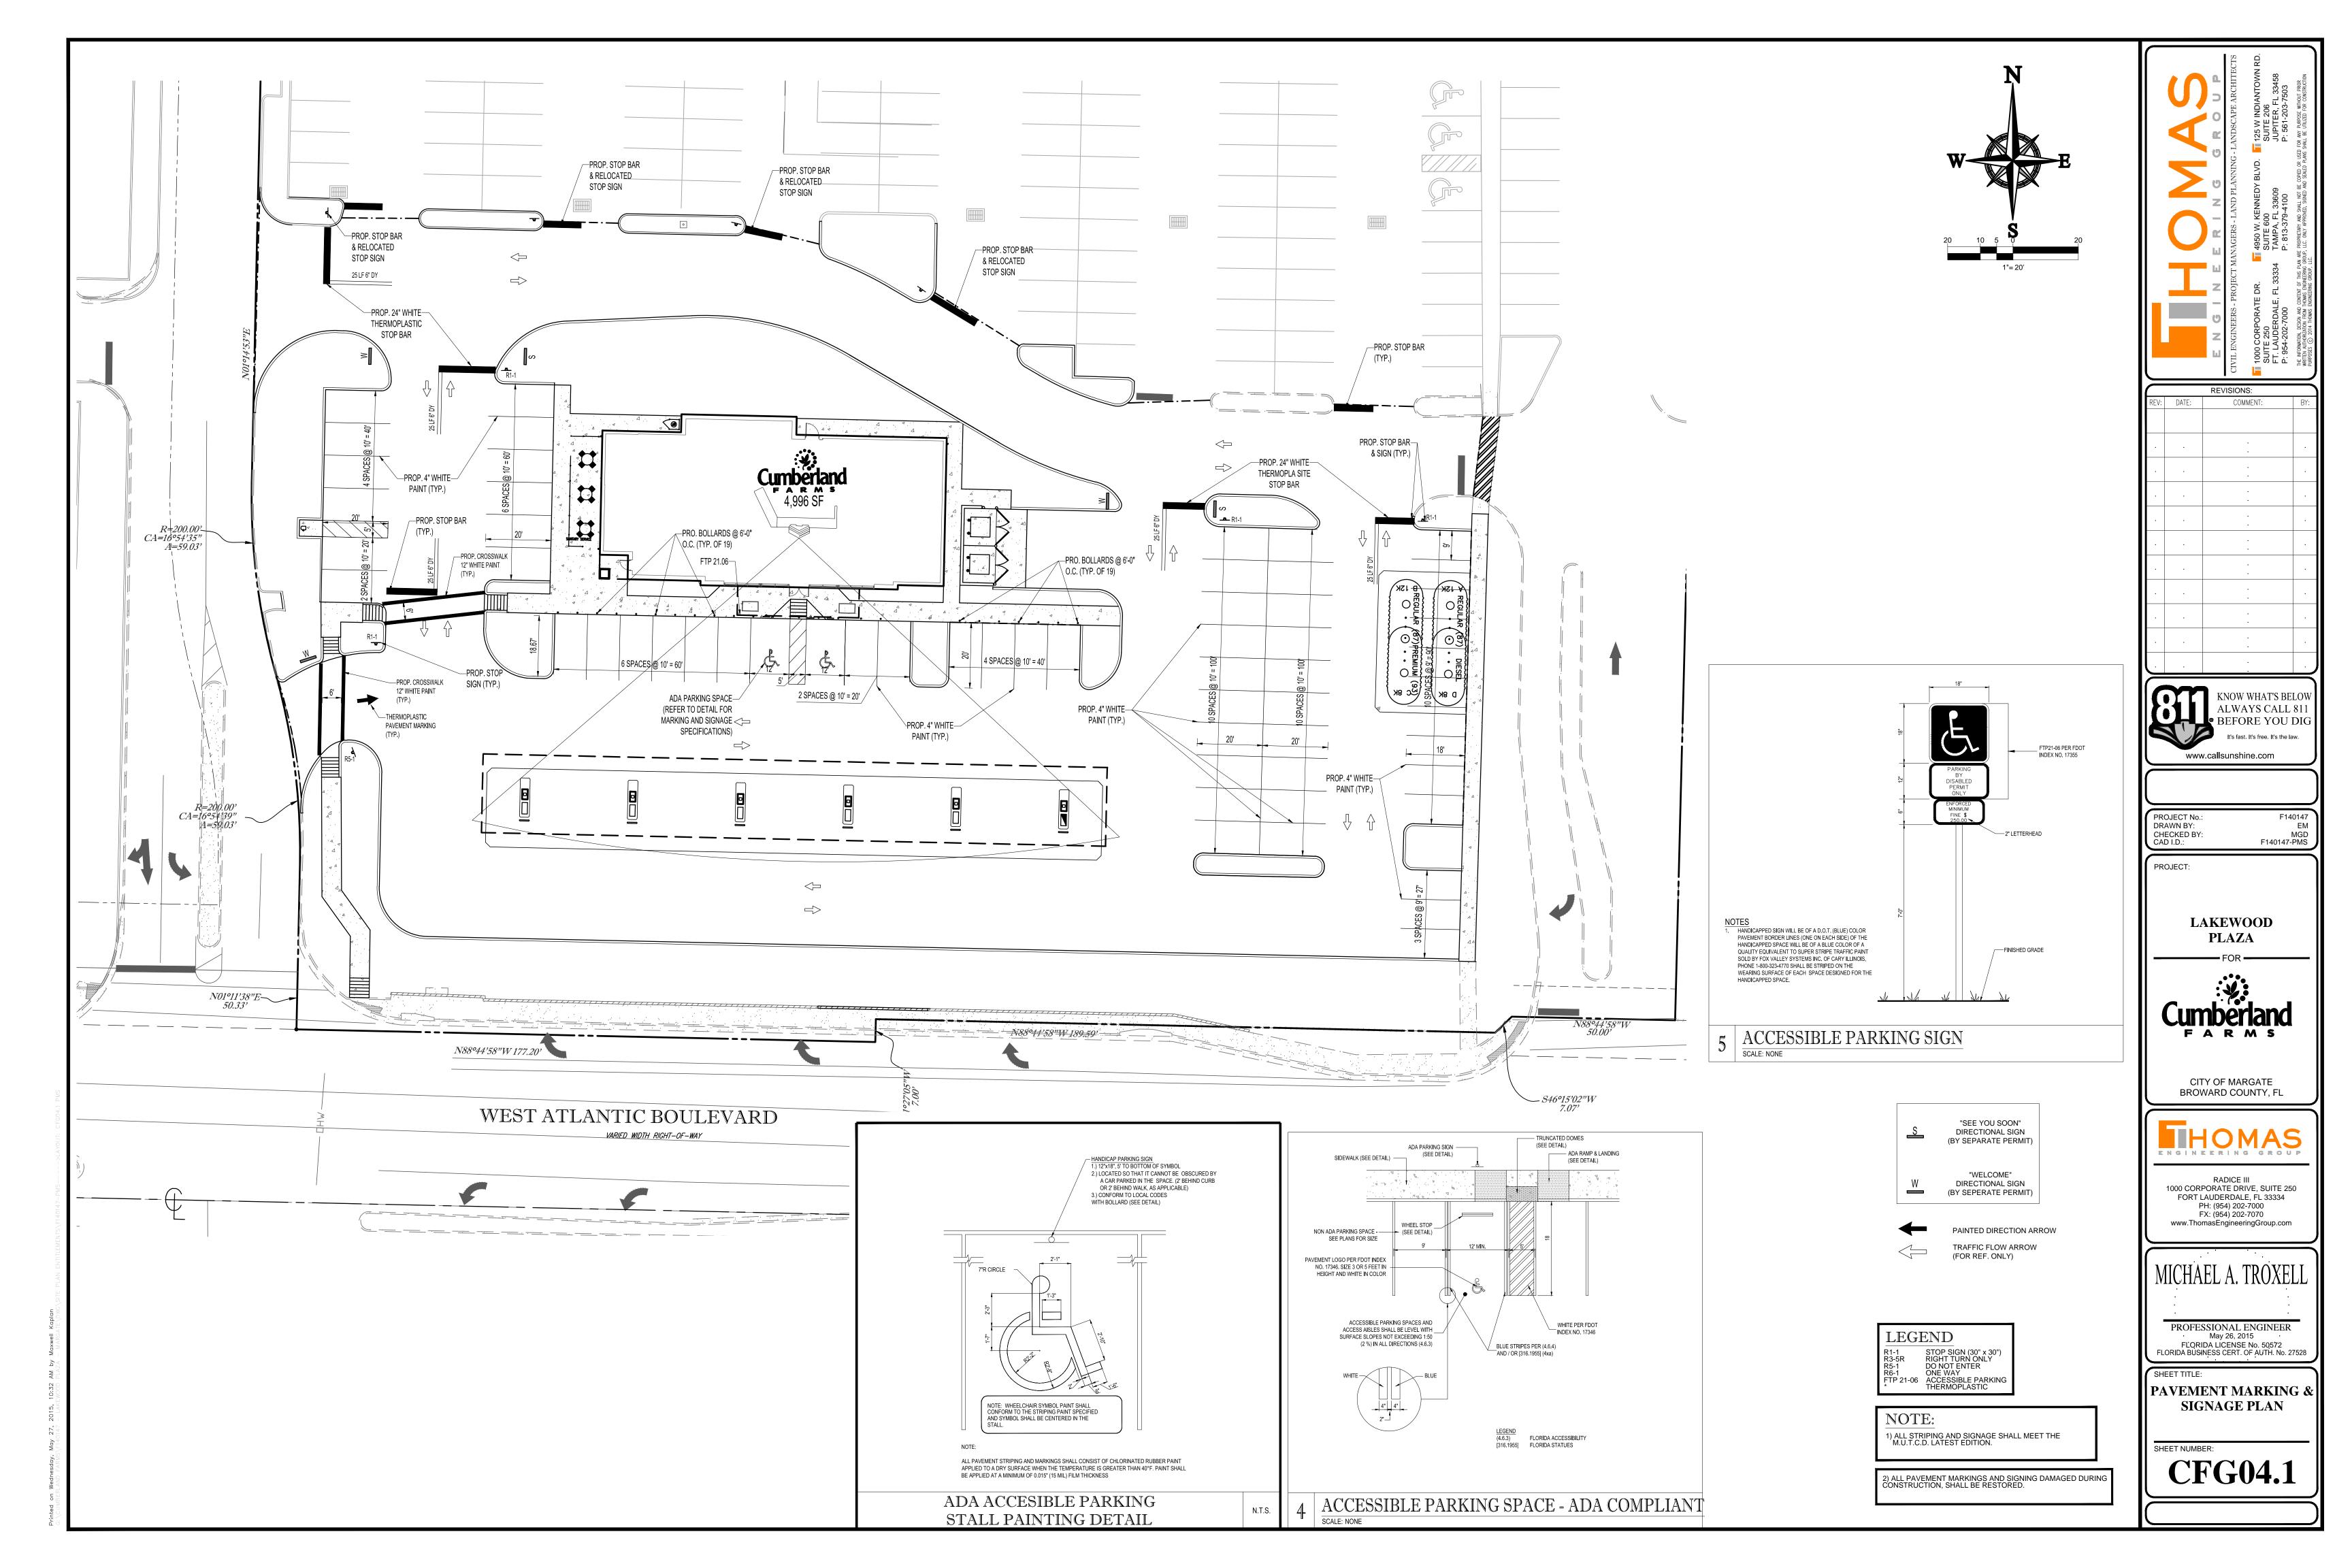

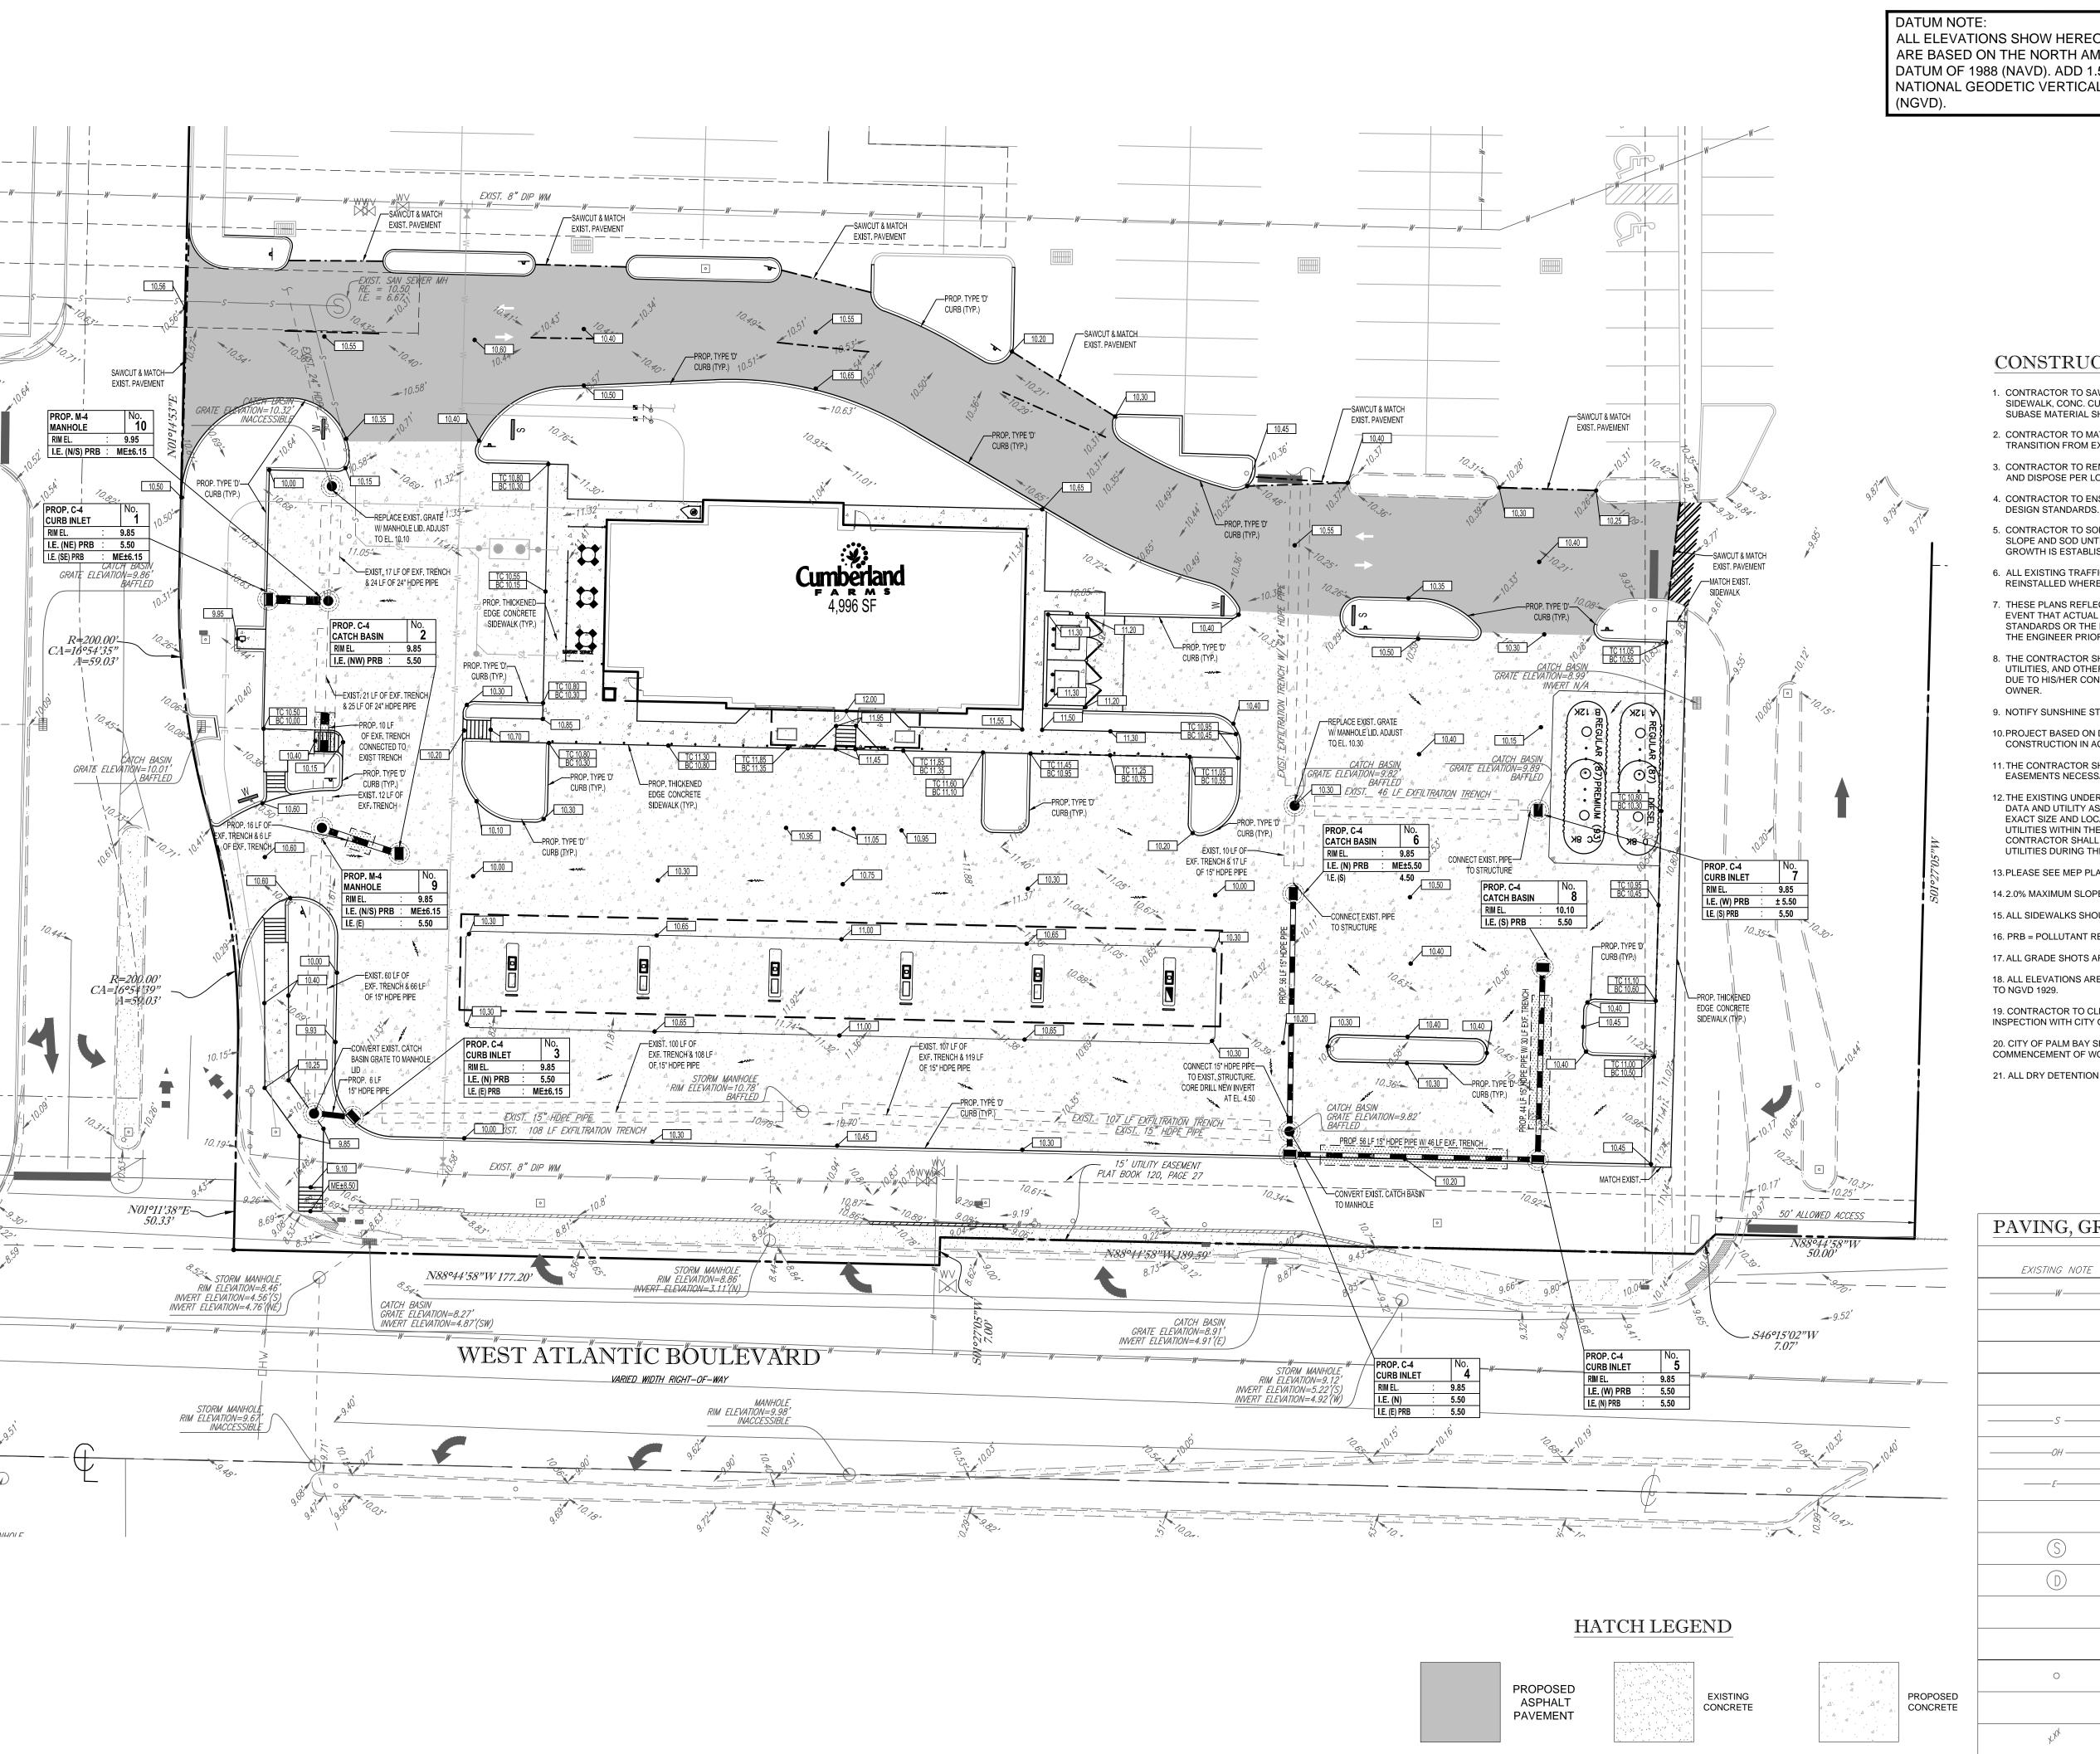

ALL ELEVATIONS SHOW HEREON ARE IN FEET AND ARE BASED ON THE NORTH AMERICAN VERTICAL DATUM OF 1988 (NAVD). ADD 1.56 TO CONVERT TO NATIONAL GEODETIC VERTICAL DATUM OF 1929

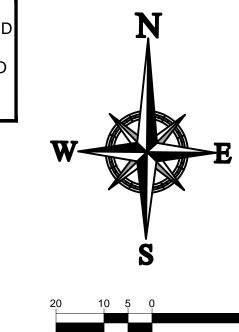

CONSTRUCTION NOTES:

- 1. CONTRACTOR TO SAW-CUT AT ALL LOCATIONS OF REMOVAL OF EXISTING CONC. SIDEWALK, CONC. CURB AND ASPHALT UNLESS OTHERWISE NOTED. ALL BASE AND SUBASE MATERIAL SHALL BE REMOVED WITHIN THE PROPOSED LANDSCAPED AREA.
- 2. CONTRACTOR TO MATCH EXIST. GRADES AND TO CONSTRUCT A SMOOTH TRANSITION FROM EXISTING FACILITIES TO PROPOSED.
- 3. CONTRACTOR TO REMOVE ALL CONSTRUCTION DEBRIS FROM CONSTRUCTION SITE AND DISPOSE PER LOCAL ORDINANCES.
- 4. CONTRACTOR TO ENSURE ALL CONSTRUCTION IS IN ACCORDANCE WITH CITY
- 5. CONTRACTOR TO SOD ALL DISTURBED AREAS, SODDING INCLUDES MAINTAINING
- SLOPE AND SOD UNTIL COMPLETION AND ACCEPTANCE OF THE TOTAL PROJECT OR GROWTH IS ESTABLISHED WHICHEVER COMES LAST.
- 6. ALL EXISTING TRAFFIC SIGNS DISTURBED DURING CONSTRUCTION SHALL BE REINSTALLED WHERE APPLICABLE BY THE CONTRACTOR.
- 7. THESE PLANS REFLECT CONDITIONS KNOWN DURING PLAN DEVELOPMENT. IN THE EVENT THAT ACTUAL PHYSICAL CONDITIONS PREVENT THE APPLICATION OF THESE STANDARDS OR THE PROGRESSION OF THE WORK, THE CONTRACTOR SHALL NOTIFY THE ENGINEER PRIOR TO CONSTRUCTION OF AFFECTED AREA.
- 8. THE CONTRACTOR SHALL PROTECT ALL EXISTING STRUCTURES, STORM DRAINS, UTILITIES, AND OTHER FACILITIES TO REMAIN AND SHALL REPAIR ANY DAMAGES DUE TO HIS/HER CONSTRUCTION ACTIVITIES AT NO ADDITIONAL COST TO THE
- 9. NOTIFY SUNSHINE STATE ONE CALL (1-800-432-4770) PRIOR TO CONSTRUCTION. 10. PROJECT BASED ON DESIGN SURVEY PREPARED BY OTHERS. DURATION OF
- CONSTRUCTION IN ACCORDANCE WITH FDOT STANDARD INDEX NO. 600.
- 11. THE CONTRACTOR SHALL NOT ENCROACH ONTO PRIVATE PROPERTY WITHOUT EASEMENTS NECESSARY FOR COMPLETION OF THE WORK.
- 12. THE EXISTING UNDERGROUND UTILITIES SHOWN ARE PER ABOVE GROUND SURVEY DATA AND UTILITY AS-BUILT DATA. THIS INFORMATION DOES NOT WARRANT EXACT SIZE AND LOCATION OF THE UTILITIES. ALSO, THERE MAY BE ADDITIONAL UTILITIES WITHIN THE LIMITS OF CONSTRUCTION THAT MAY BE AFFECTED. CONTRACTOR SHALL BE RESPONSIBLE FOR MAINTAINING AND PROTECTING EXISTING UTILITIES DURING THE COURSE OF CONSTRUCTION.
- 13. PLEASE SEE MEP PLANS FOR CONTINUATION OF ROOF LEADERS.
- 14.2.0% MAXIMUM SLOPE ON HANDICAP SPACES AND ADA ACCESS WAYS.
- 15. ALL SIDEWALKS SHOULD HAVE A MAXIMUM CROSS SLOPE OF 2.0%
- 16. PRB = POLLUTANT RETARDANT BAFFLE (SEE STANDARD DETAIL SHEET C-10).
- 17. ALL GRADE SHOTS ARE TO BE EDGE OF PAVEMENT (EOP) UNLESS OTHERWISE NOTED.
- 18. ALL ELEVATIONS ARE BASED ON REFERENCE DATUM NAVD 1988. ADD 1.56 TO CONVERT
- 19. CONTRACTOR TO CLEAN THE EXISTING STORM SYSTEM AND COORDINATE THE INSPECTION WITH CITY OF MARGATE AND THOMAS ENGINEERING GROUP
- 20. CITY OF PALM BAY SHALL BE NOTIFIED SEVEN (7) WORKING DAYS PRIOR TO COMMENCEMENT OF WORK.
- 21. ALL DRY DETENTION AREAS TO BE SOD.

PAVING, GRADING & DRAINAGE LEGEND

EXISTING NOTE	TYPICAL NOTE TEXT	PROPOSED NOTE
-W	UNDERGROUND WATER LINE	-W-
	UNDERGROUND ELECTRIC LINE	Е —
	UNDERGROUND TELEPHONE LINE	т
	STORM SEWER	
S	SANITARY SEWER MAIN	
OH	OVERHEAD WIRE	
E	OVERHEAD TRAFFIC WIRE	
	SANITARY SEWER LATERAL	
S	SANITARY MANHOLE	
D	STORM MANHOLE	
	CATCH BASIN	
	WATER METER	B
0	CLEAN OUT	0
	GRADE SPOT SHOT (BOTTOM ELEVATION IF AT CURB)	XXXX
*.**	TOP OF CURB BOTTOM OF CURB	TC X,XX BC X,XX



REV:	DATE:	COMMENT:	BY:
		•	
		•	
		•	
		•	
		•	
Ŀ			



PROJECT No DRAWN BY: CHECKED BY: CAD I.D.: MGD F140147-PGD PLAN

PROJECT:

LAKEWOOD PLAZA



CITY OF MARGATE



BROWARD COUNTY, FL

RADICE III 1000 CORPORATE DRIVE, SUITE 250 FORT LAUDERDALE, FL 33334 PH: (954) 202-7000 FX: (954) 202-7070 www.ThomasEngineeringGroup.com


MICHAEL A. TROXELI


PROFESSIONAL ENGINEER FLORIDA LICENSE No. 50572 FLORIDA BUSINESS CERT. OF AUTH. No. 27528

GRADING

& DRAINAGE PLAN

CFG05.0

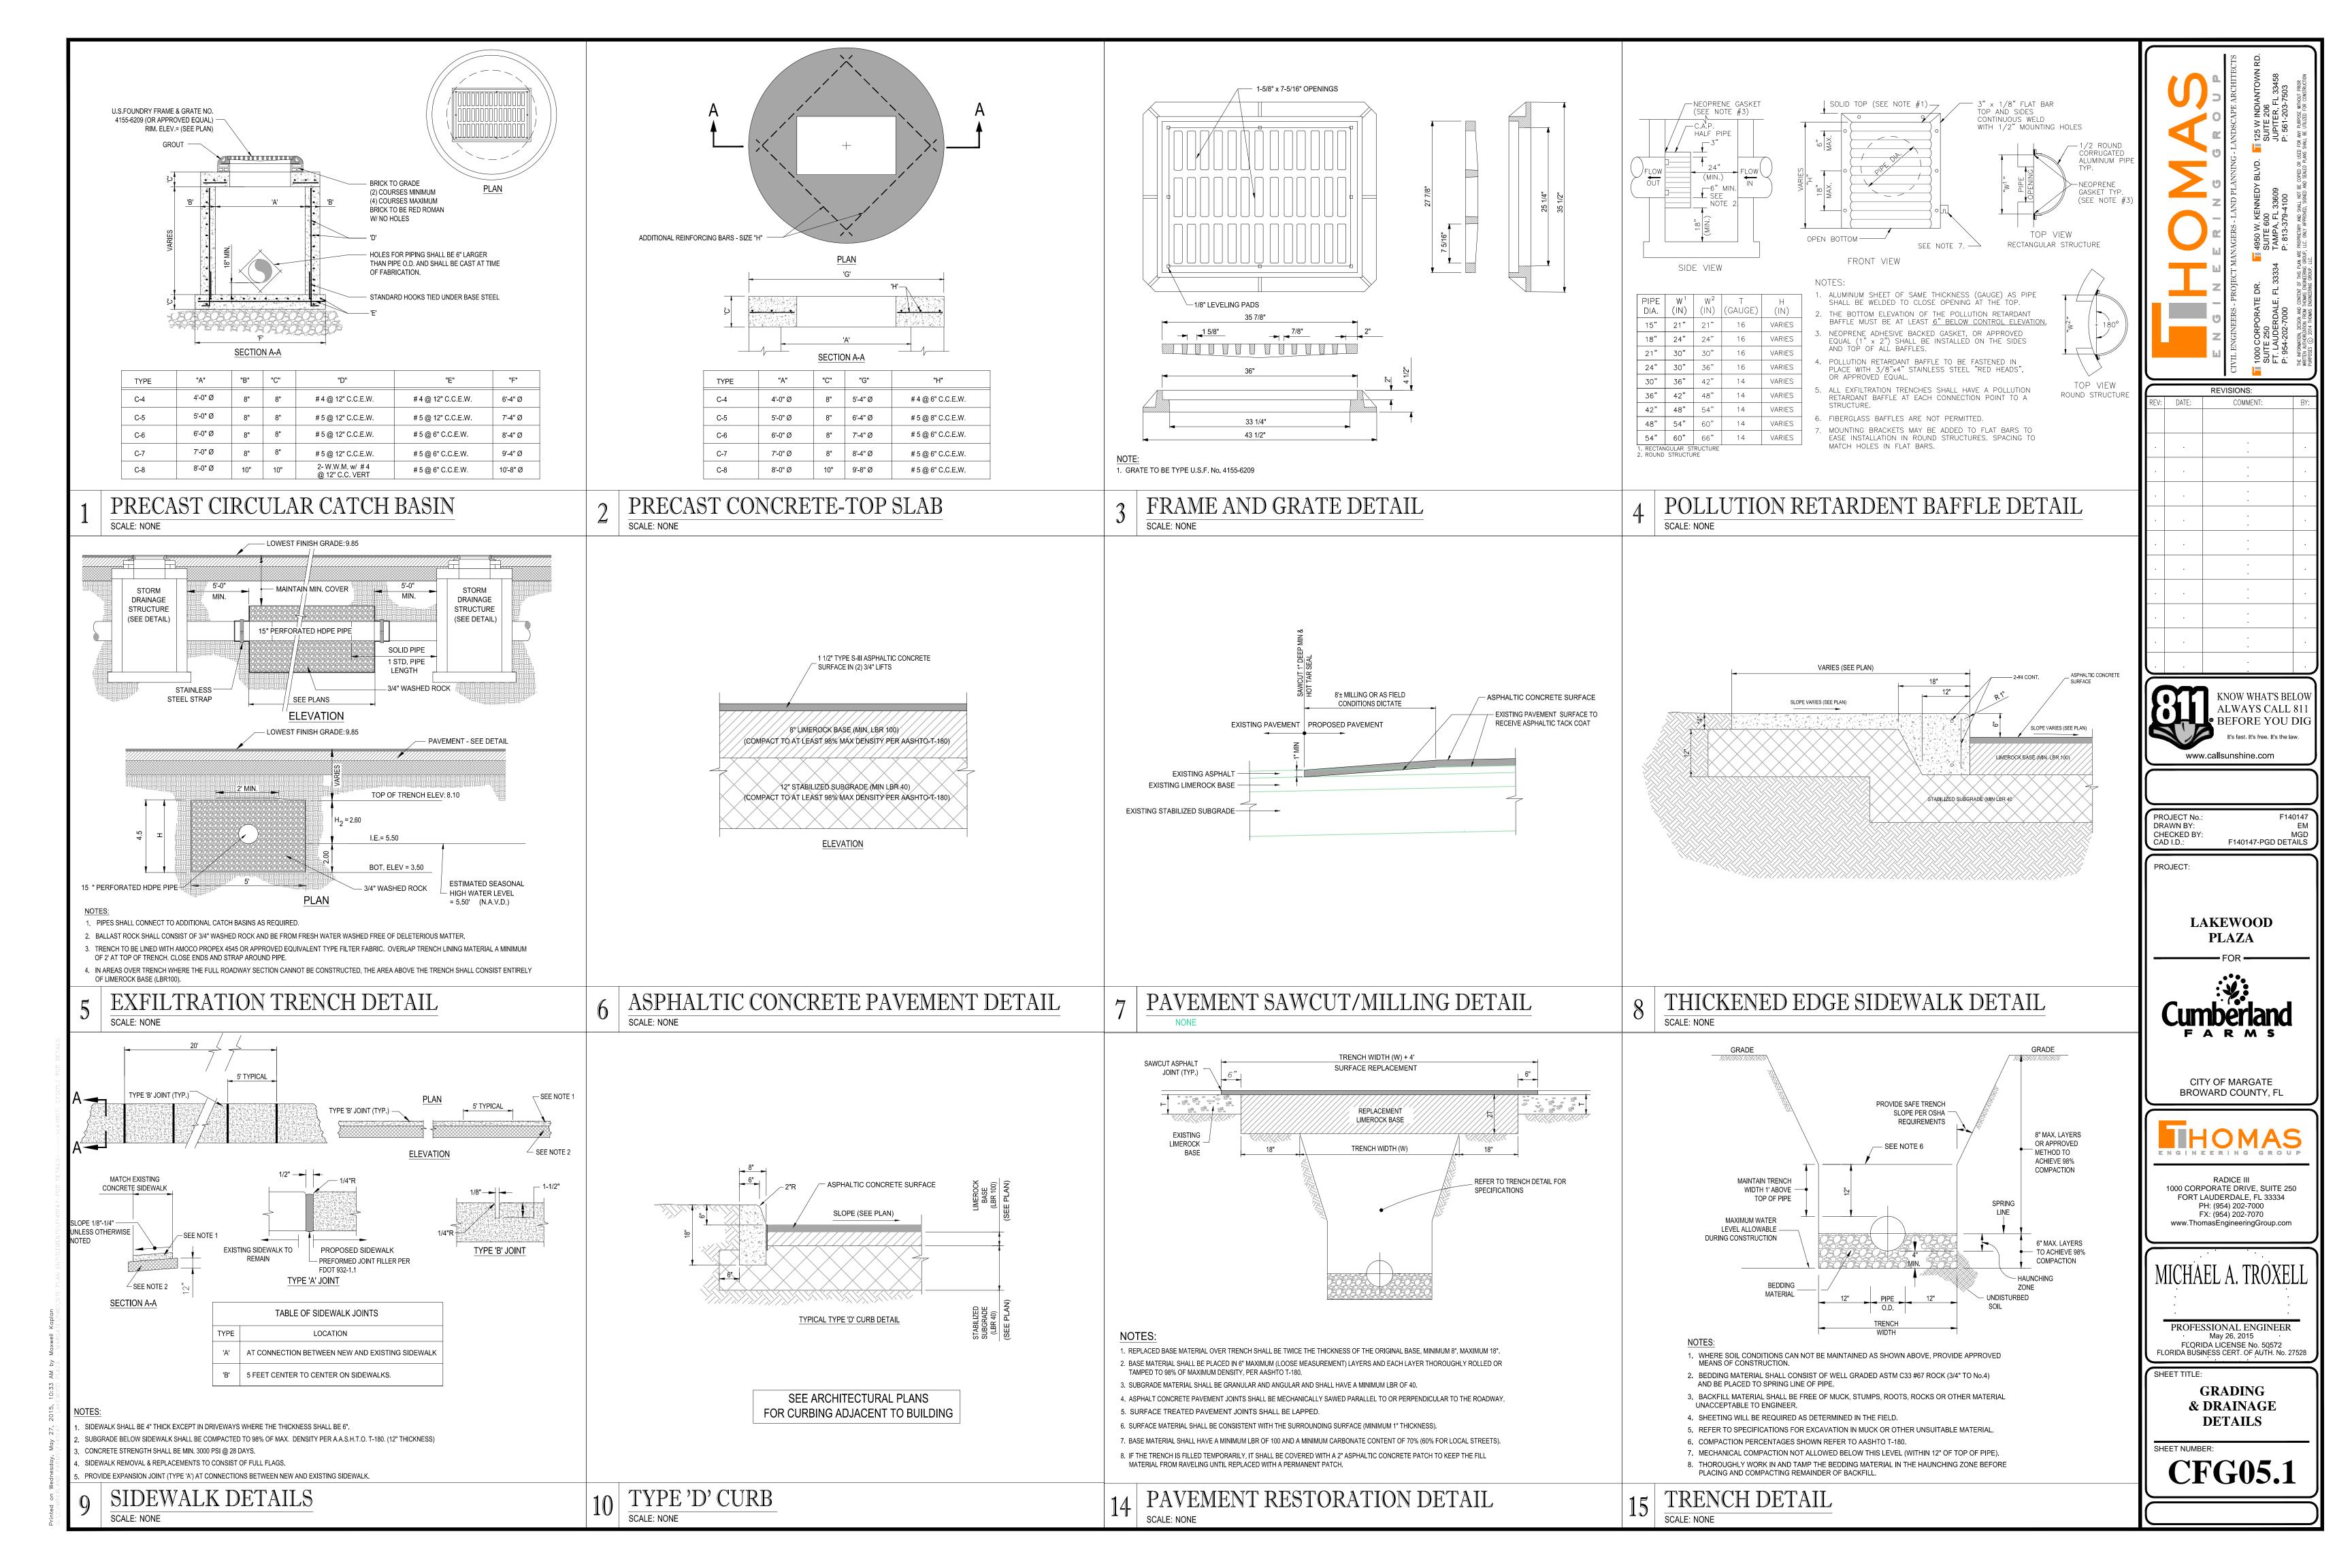

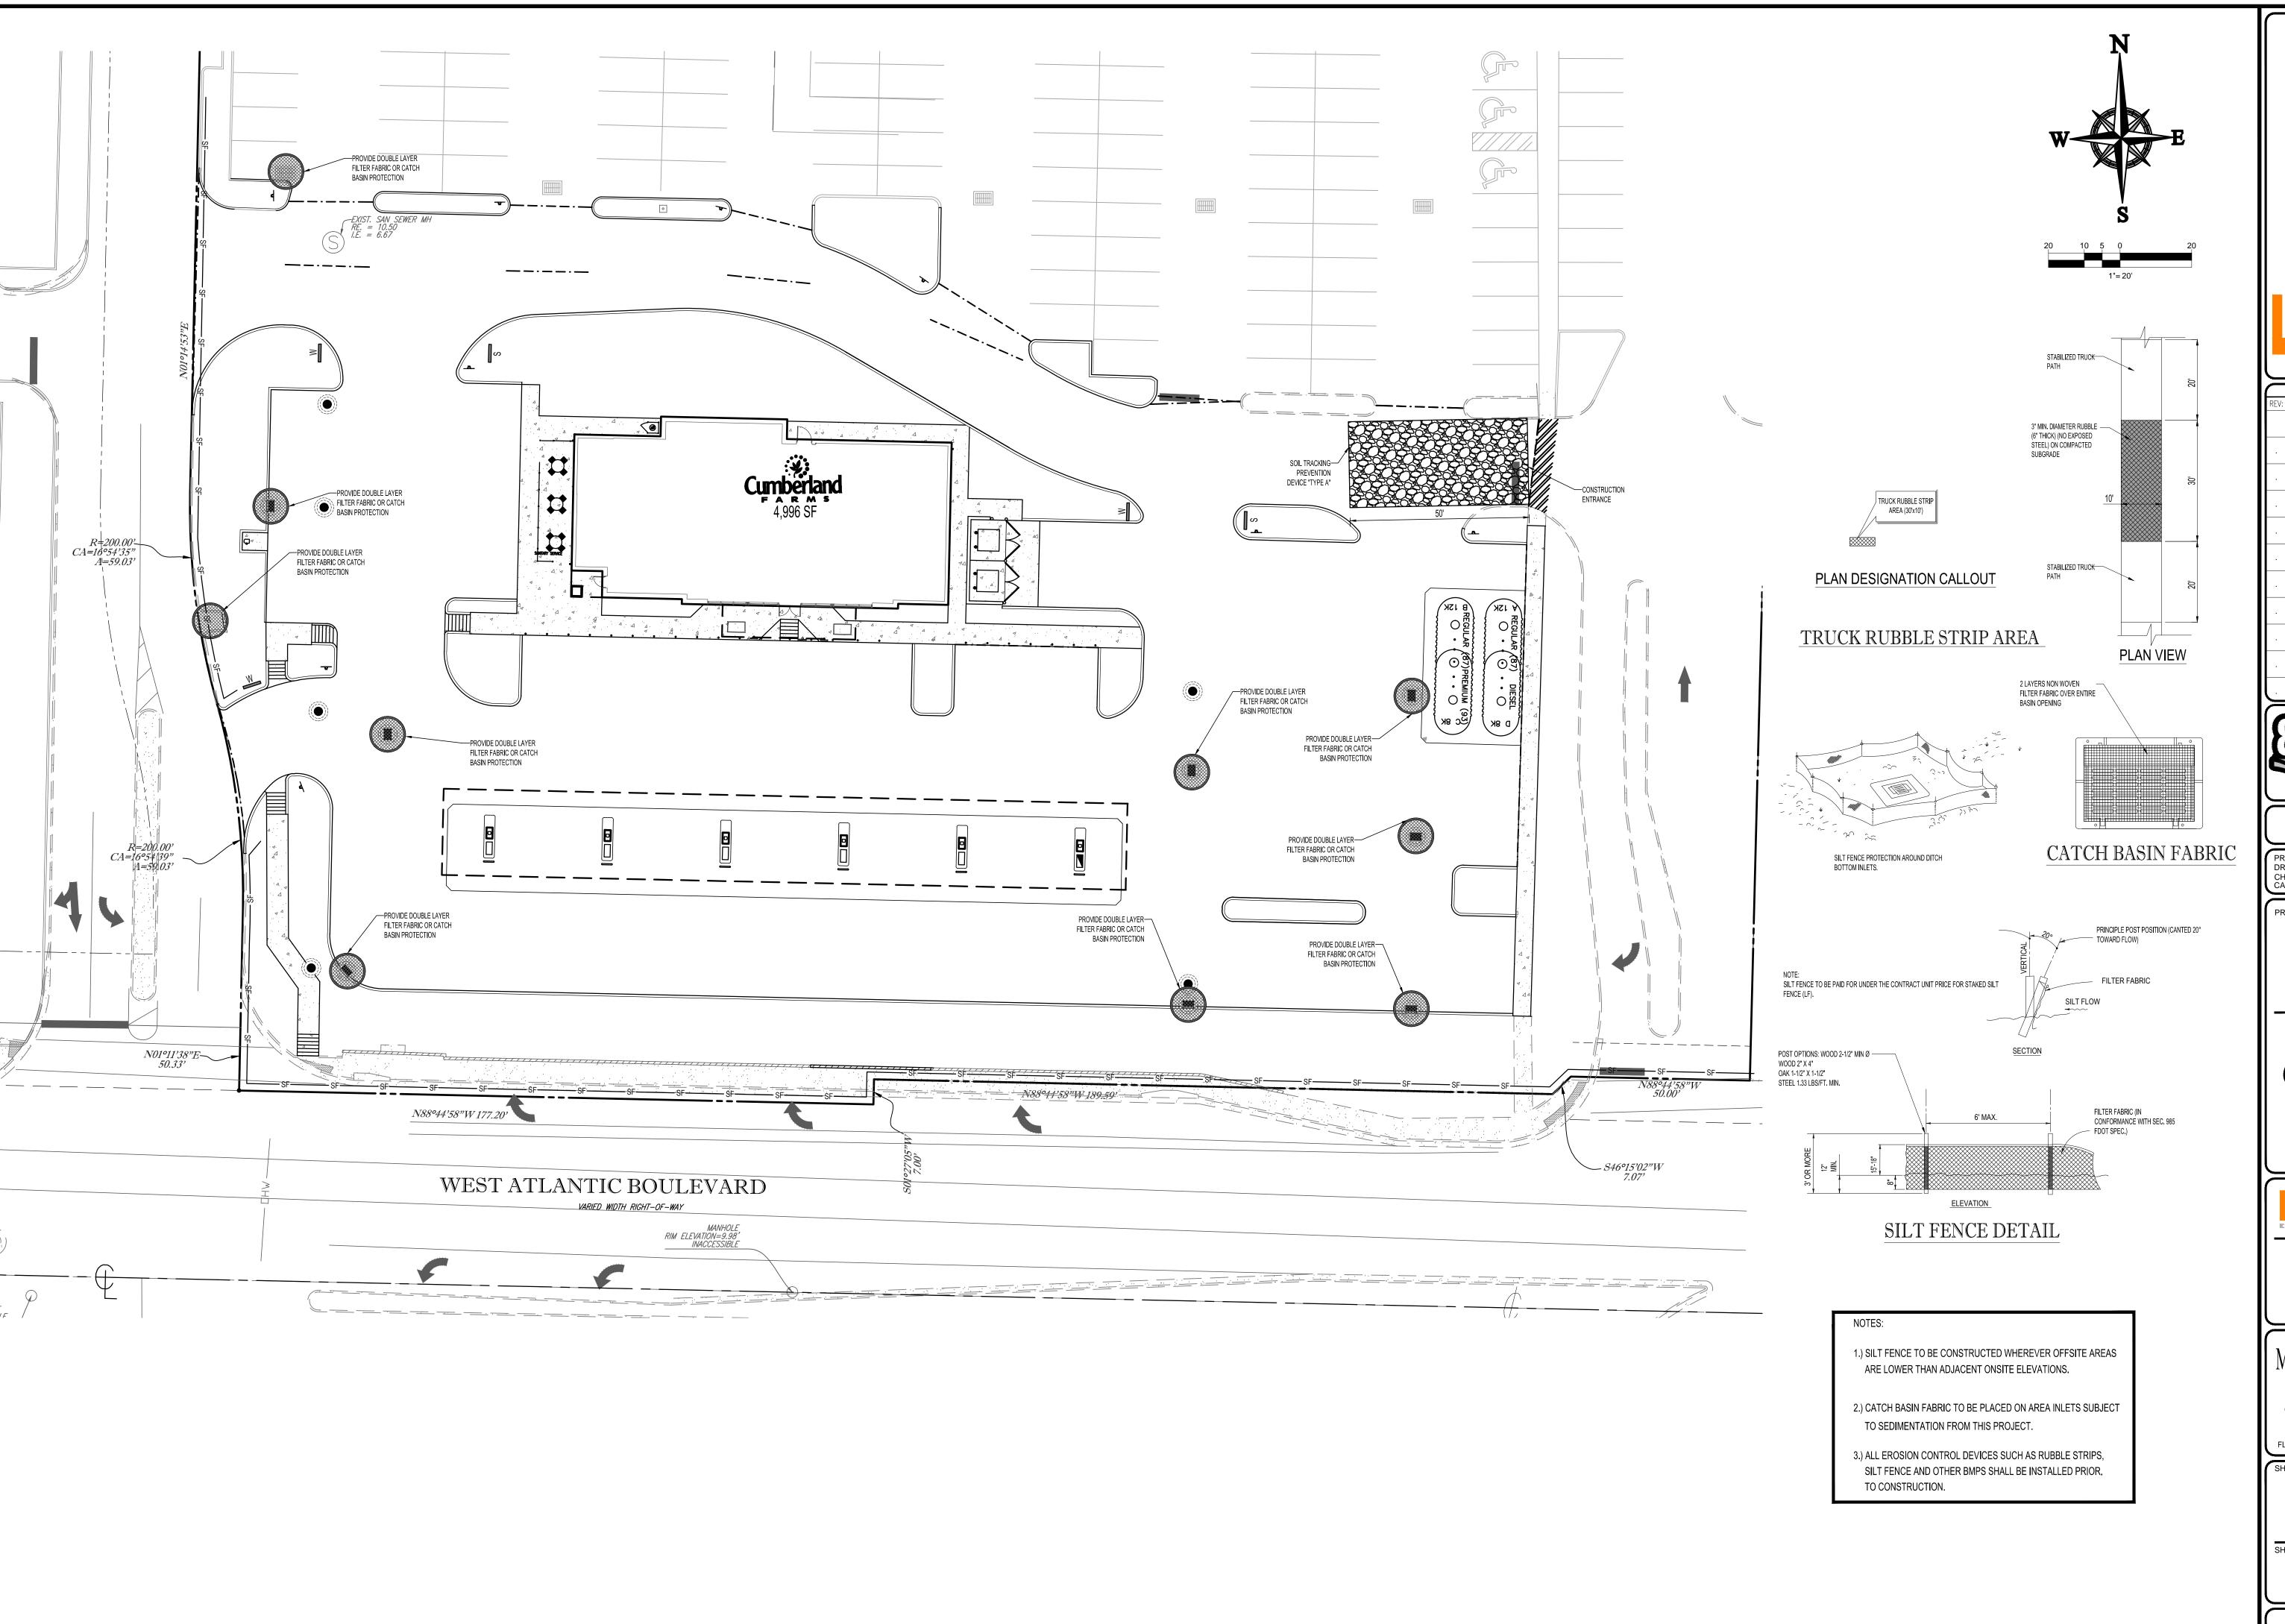

CIVIL ENGINEERS - PROJECT MANAGERS - LAND PLANNING - LANDSCAPE ARCHITECTS

CIVIL ENGINEERS - PROJECT MANAGERS - LAND PLANNING - LANDSCAPE ARCHITECTS


CIVIL ENGINEERS - PROJECT MANAGERS - LAND PLANNING - LANDSCAPE ARCHITECTS

SUITE 250

FT. LAUDERDALE, FL 33334 TAMPA, FL 33609 JUPITER, FL 33458

P: 954-202-7000 P: 813-379-4100 P: 561-203-7503

THE INFORMATION DESIGN AND CONTENT OF THIS PLAN ARE PROPRETARY AND SMALL NOT BE COPED OR USED FOR ANY PURPOSE WITHOUT PROPR

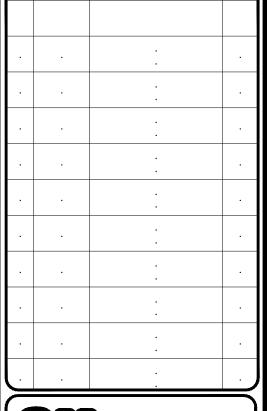



PROJECT No.: F140147
DRAWN BY: EM
CHECKED BY: MGD
CAD I.D.: F140147-EROSION CONTROL

PROJECT:

LAKEWOOD PLAZA



CITY OF MARGATE

BROWARD COUNTY, FL



RADICE III
1000 CORPORATE DRIVE, SUITE 250
FORT LAUDERDALE, FL 33334
PH: (954) 202-7000
FX: (954) 202-7070
www.ThomasEngineeringGroup.com

MICHAEL A. TROXELL

PROFESSIONAL ENGINEER
May 26, 2015
FLORIDA LICENSE No. 50572
FLORIDA BUSINESS CERT. OF AUTH. No. 27528


SHEET TITLE:

EROSION &
SEDIMENTATION

CONTROL PLAN

SHEET NUMBER:

CFG06.0

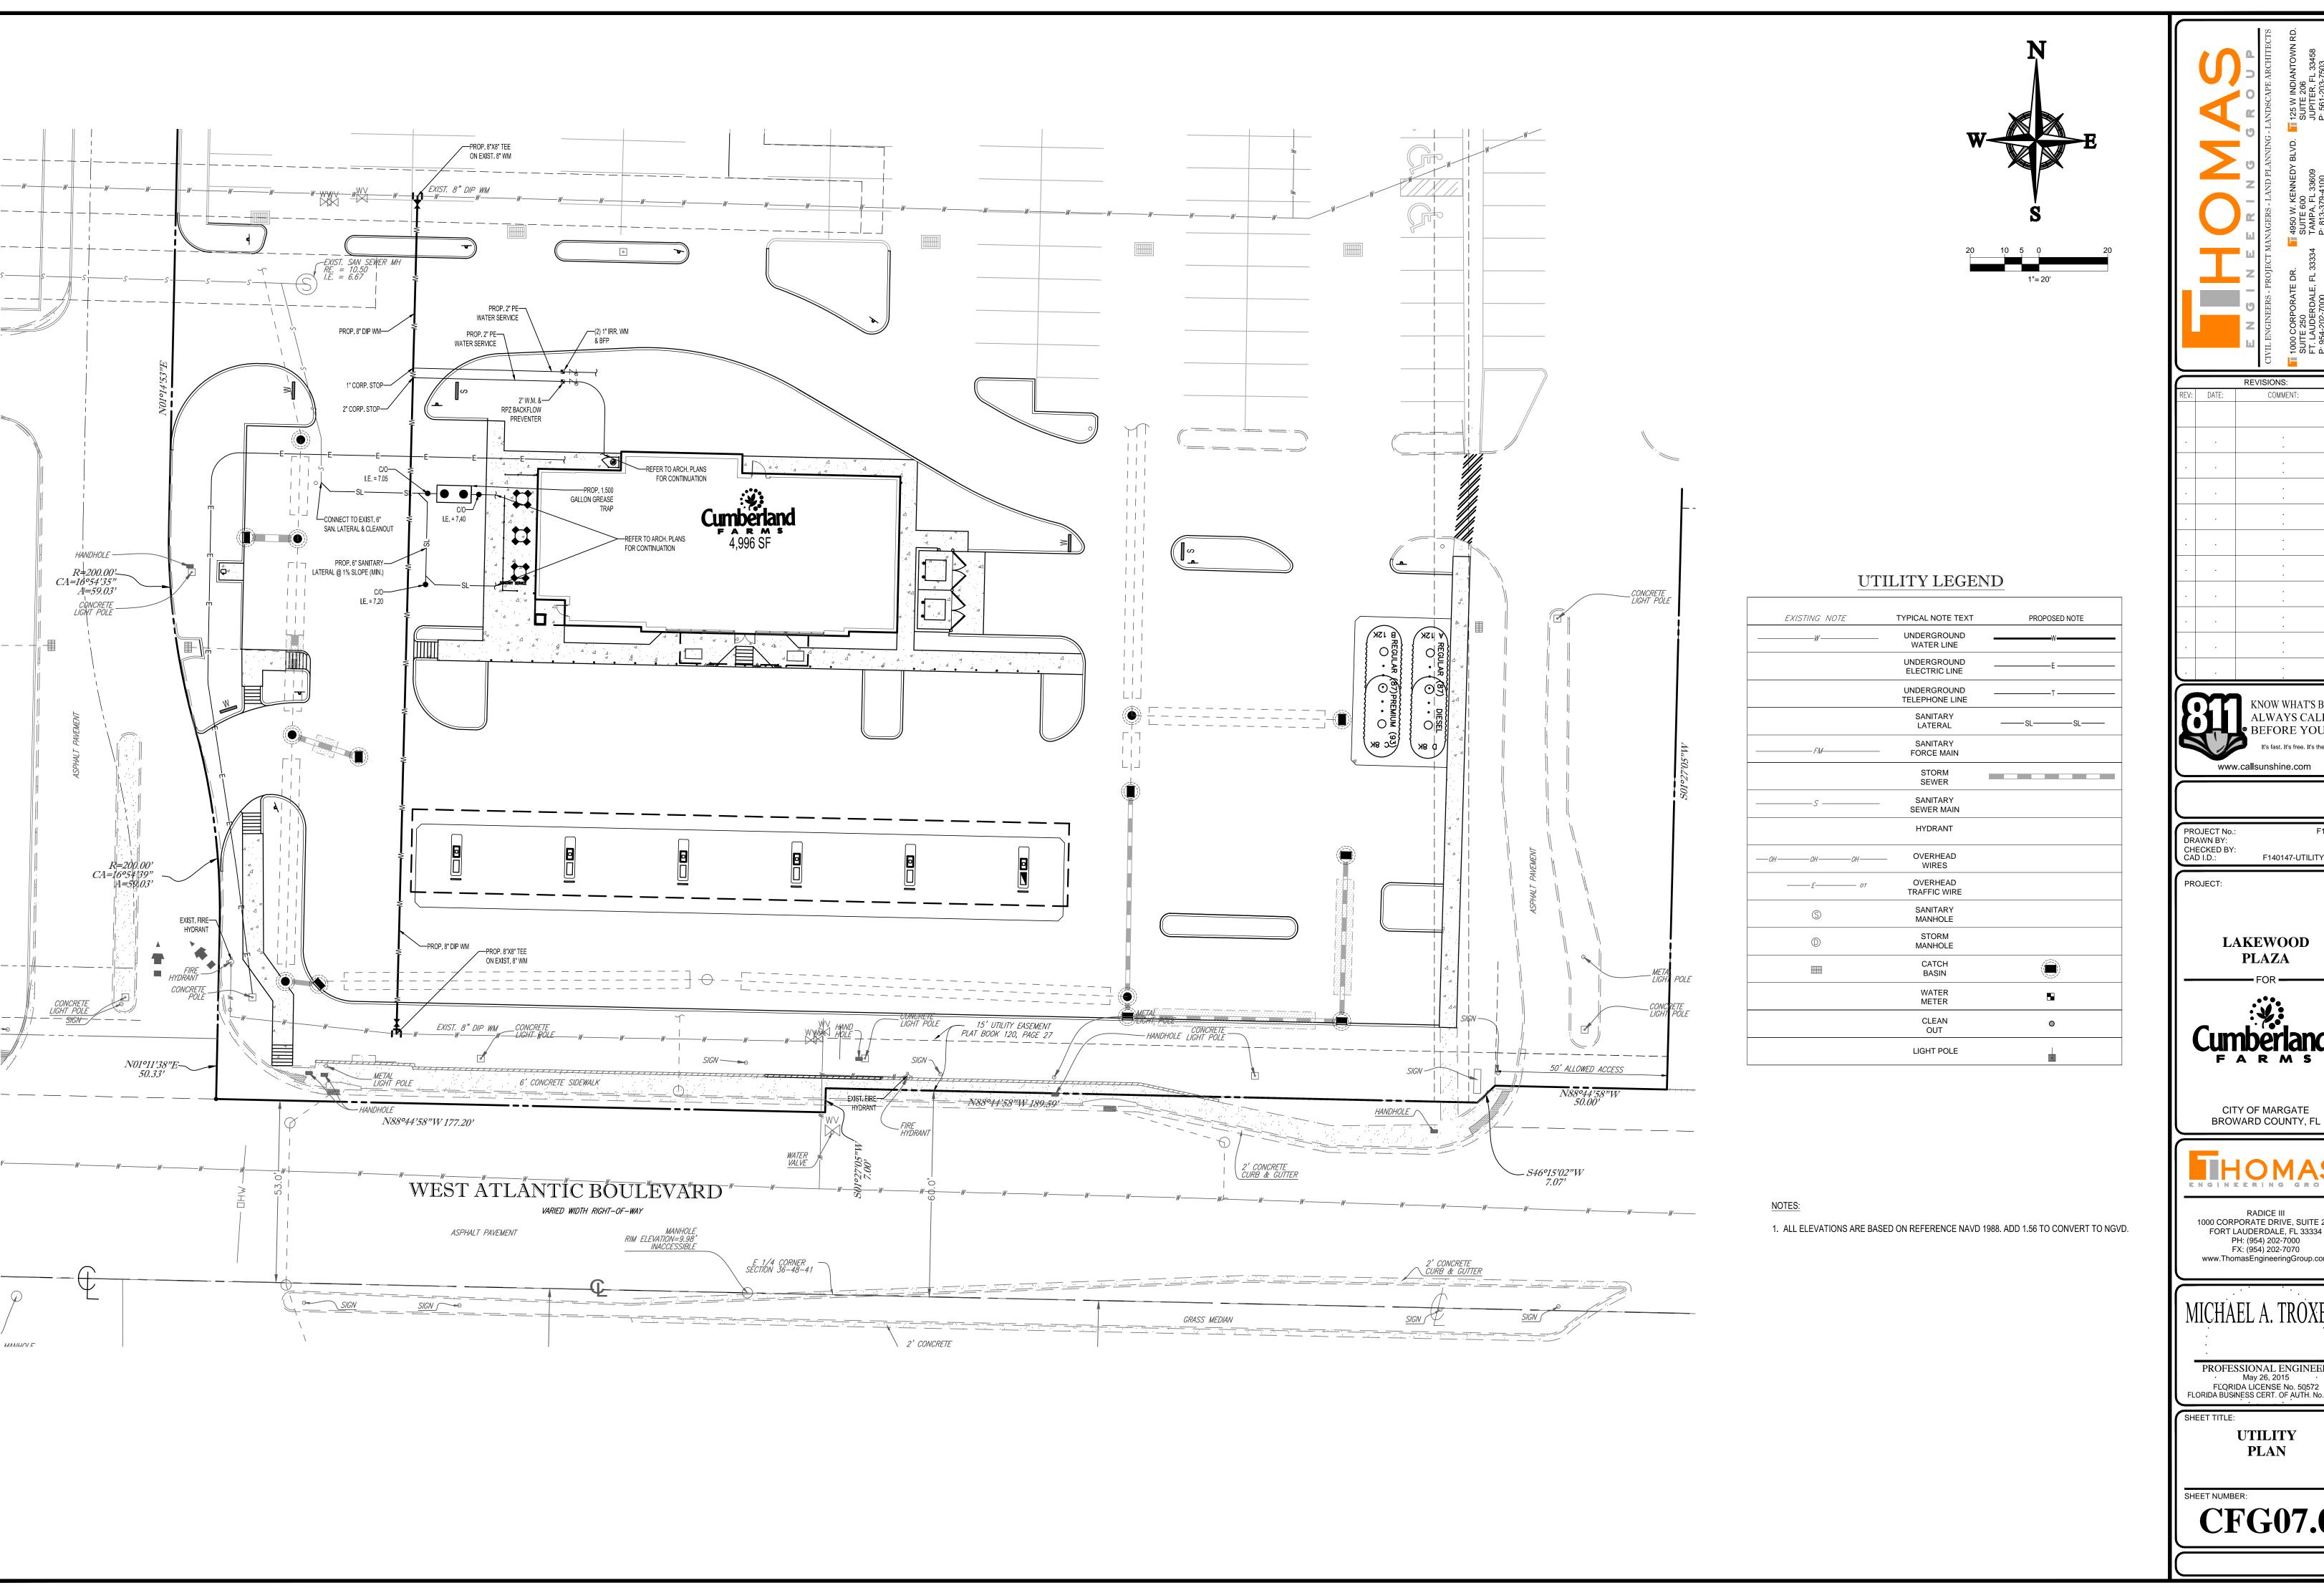

		REVISIONS:	
REV:	DATE:	COMMENT:	BY:
		•	
			•
		·	
(.			

www.callsunshine.com

MGD F140147-UTILITY PLAN

LAKEWOOD **PLAZA**

CITY OF MARGATE




RADICE III 1000 CORPORATE DRIVE, SUITE 250 FORT LAUDERDALE, FL 33334 PH: (954) 202-7000 FX: (954) 202-7070 www.ThomasEngineeringGroup.com


MICHAEL A. TROXELL

PROFESSIONAL ENGINEER May 26, 2015 FLORIDA LICENSE No. 50572 FLORIDA BUSINESS CERT. OF AUTH. No. 27528


> UTILITY **PLAN**


CFG07.0

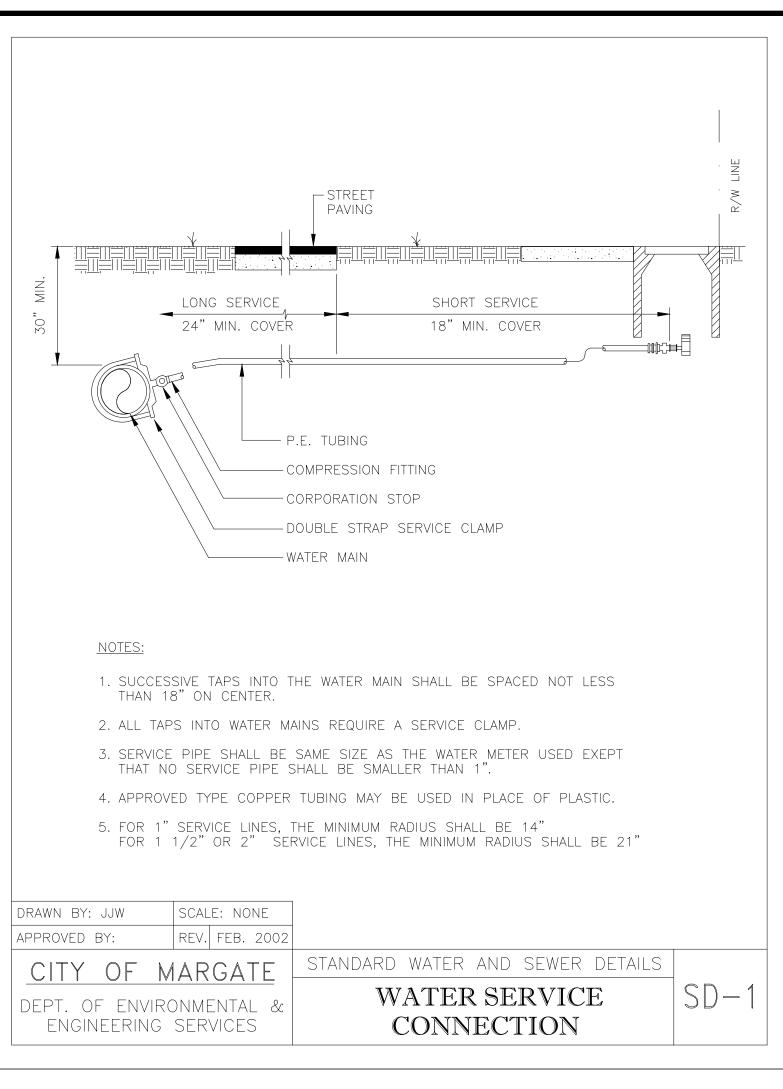


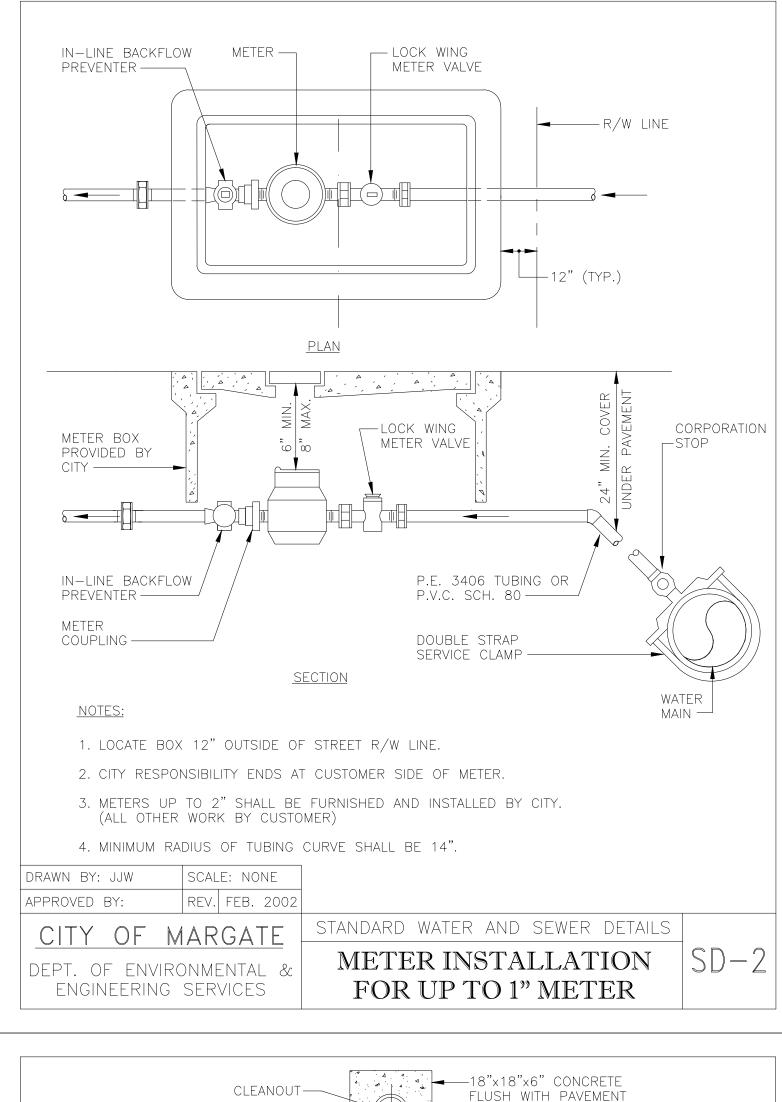

— SEWER MAIN

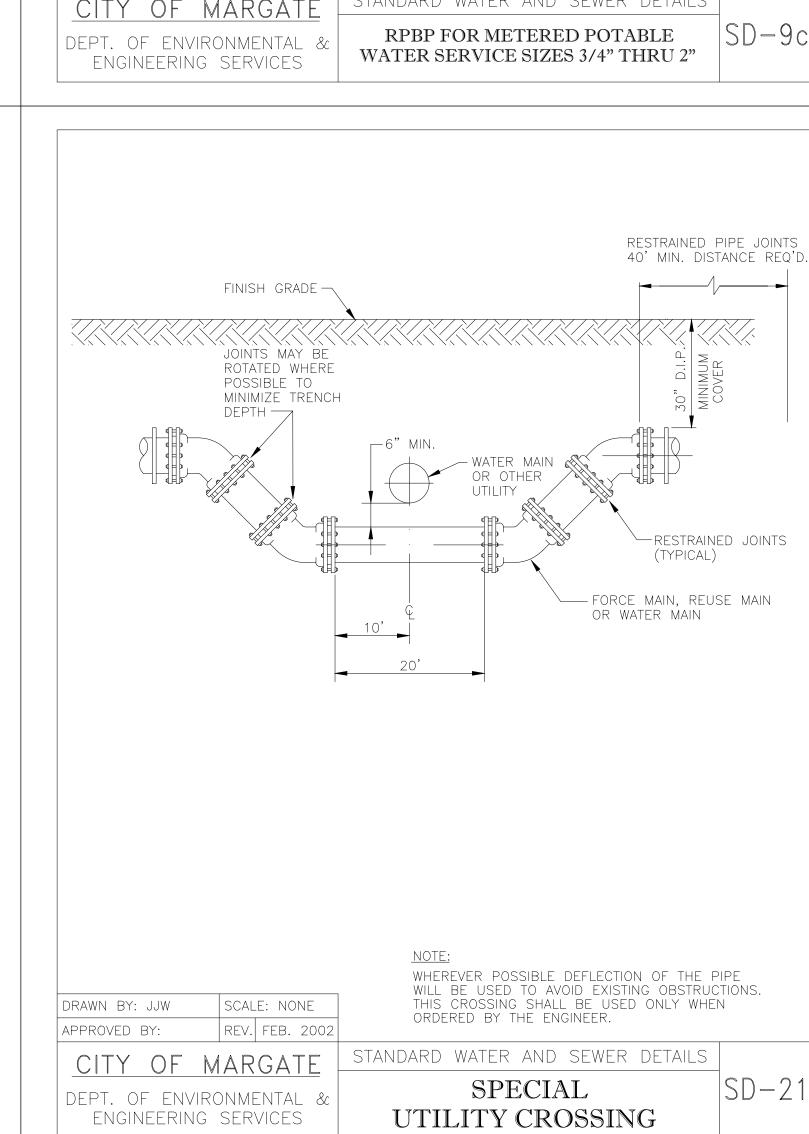

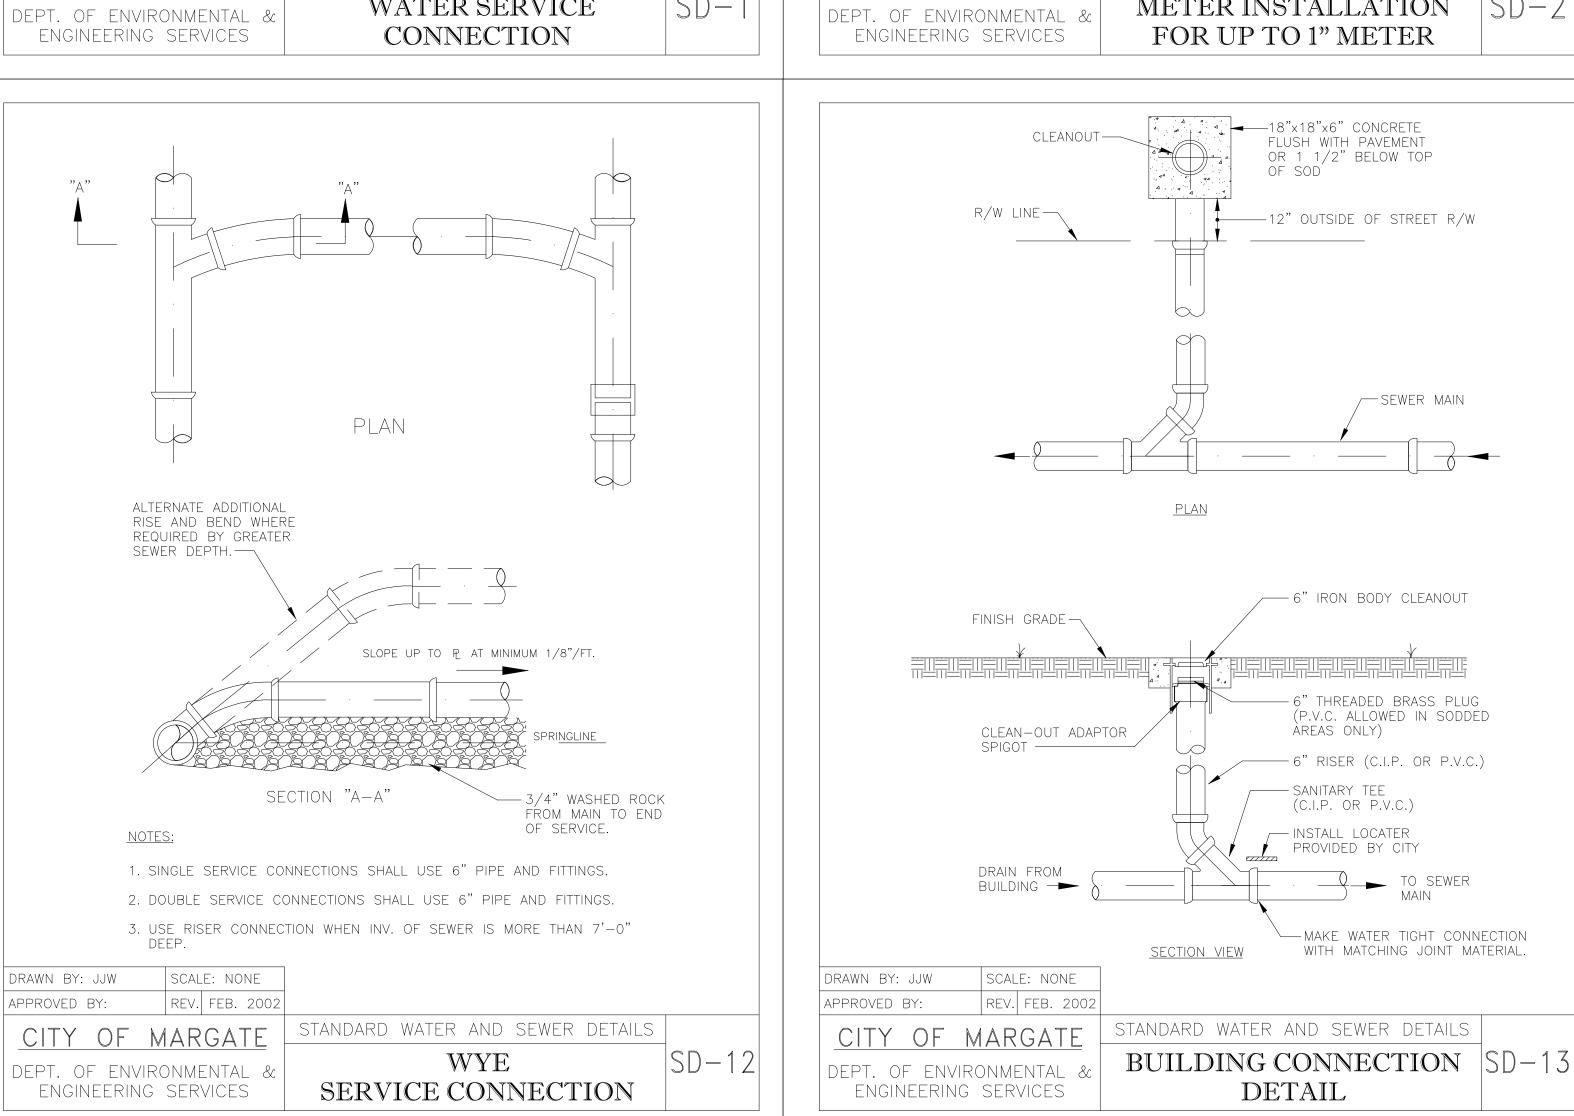

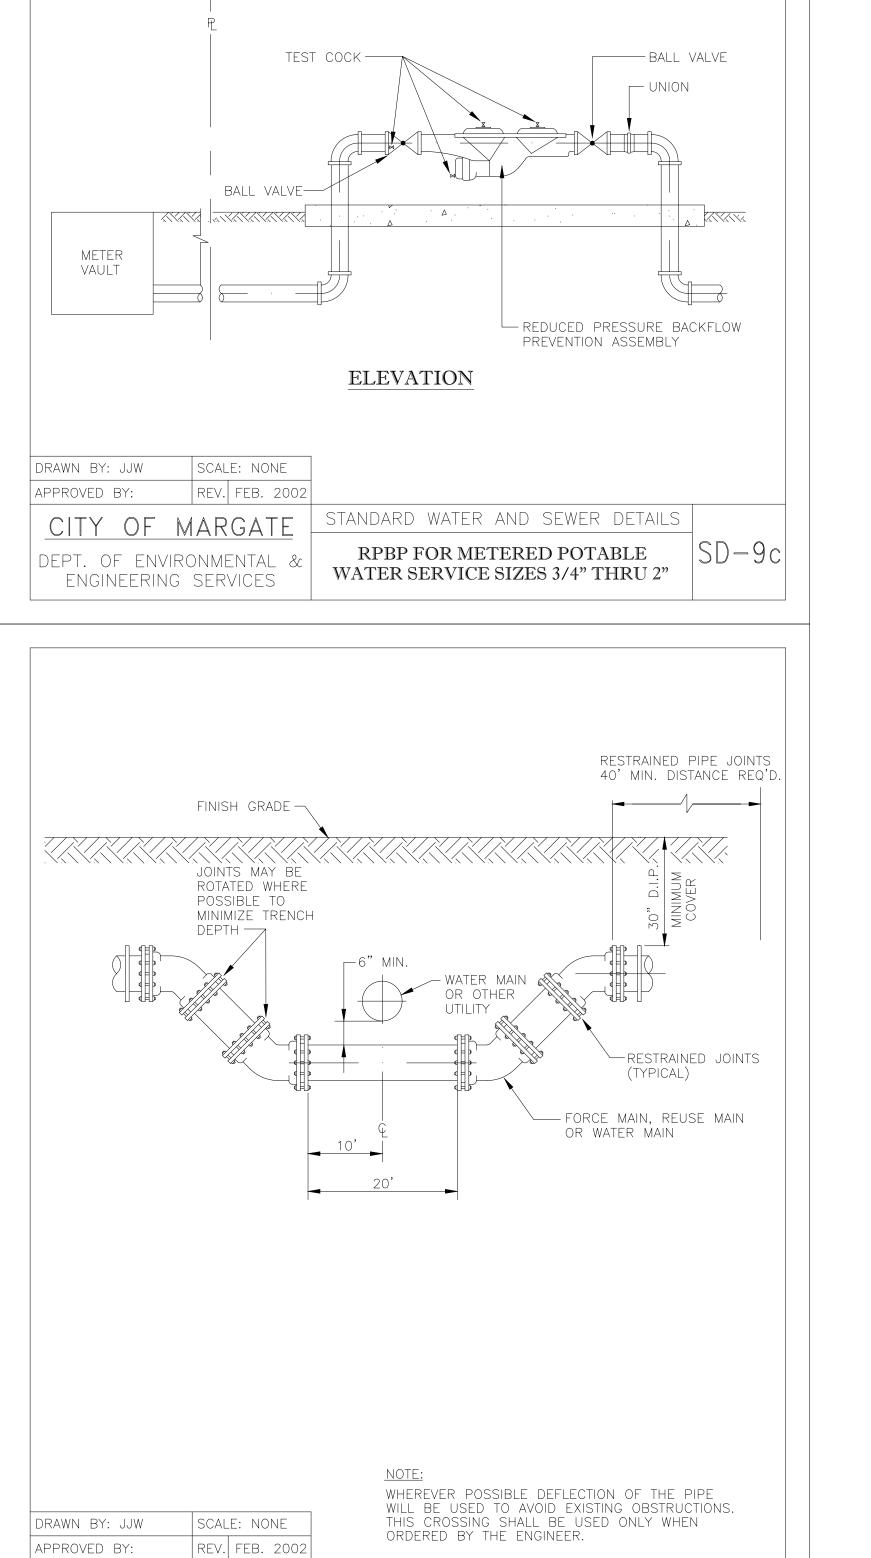

REDUCED PRESSURE BACKFLOW

PLAN

└─ BALL VALVE


- BALL VALVE


12"

PREVENTION ASSEMBLY -

12"

VAULT

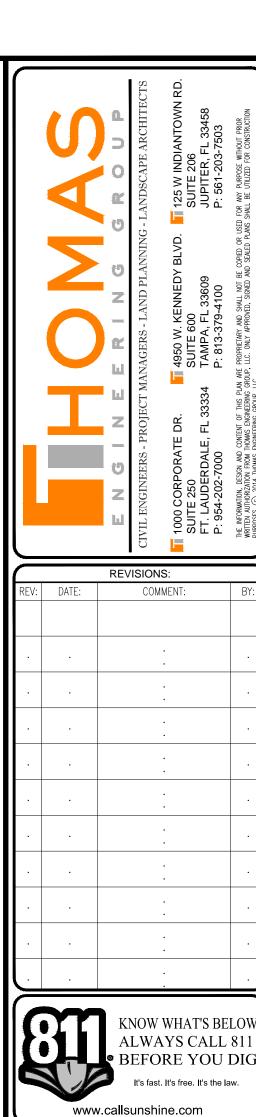

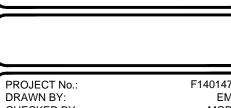

CHECKED BY: CAD I.D.: MGD F140147-UTILITY DETAILS

PROJECT:

LAKEWOOD

PLAZA



CITY OF MARGATE BROWARD COUNTY, FL




RADICE III 1000 CORPORATE DRIVE, SUITE 250 FORT LAUDERDALE, FL 33334 PH: (954) 202-7000 FX: (954) 202-7070 www.ThomasEngineeringGroup.com

MICHAEL A. TROXELL

PROFESSIONAL ENGINEER FLORIDA LICENSE No. 50572 FLORIDA BUSINESS CERT. OF AUTH. No. 27528

UTILITY **DETAILS**

CFG07.1

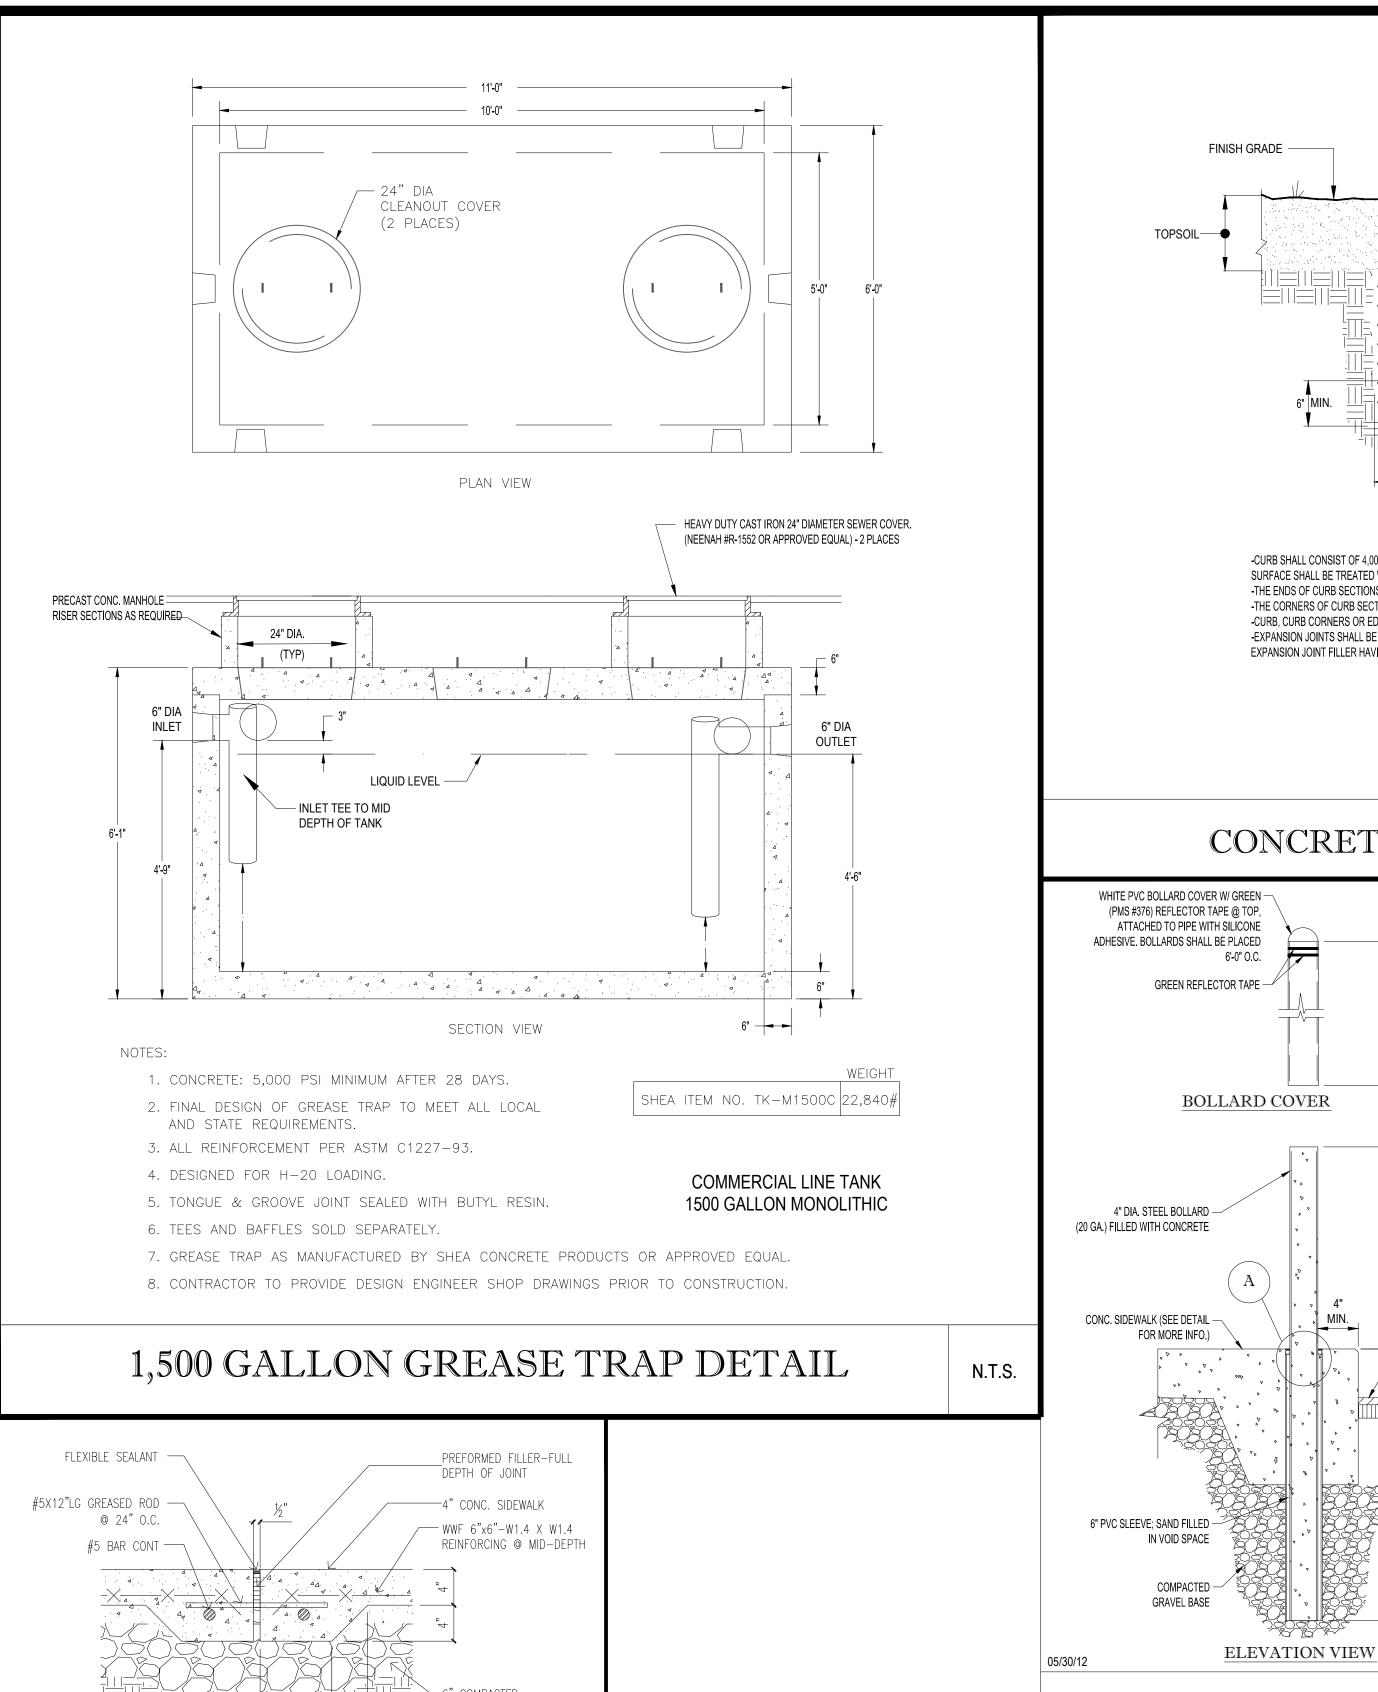



GRAVEL BASE

- CONTROL JOINTS @ 20'-0" O.C. MAX. REFER TO

- BROOM FINISH WITH TWO COATS SEALING/CURING

DETAIL @ SIDEWALK EXPANSION JOINT

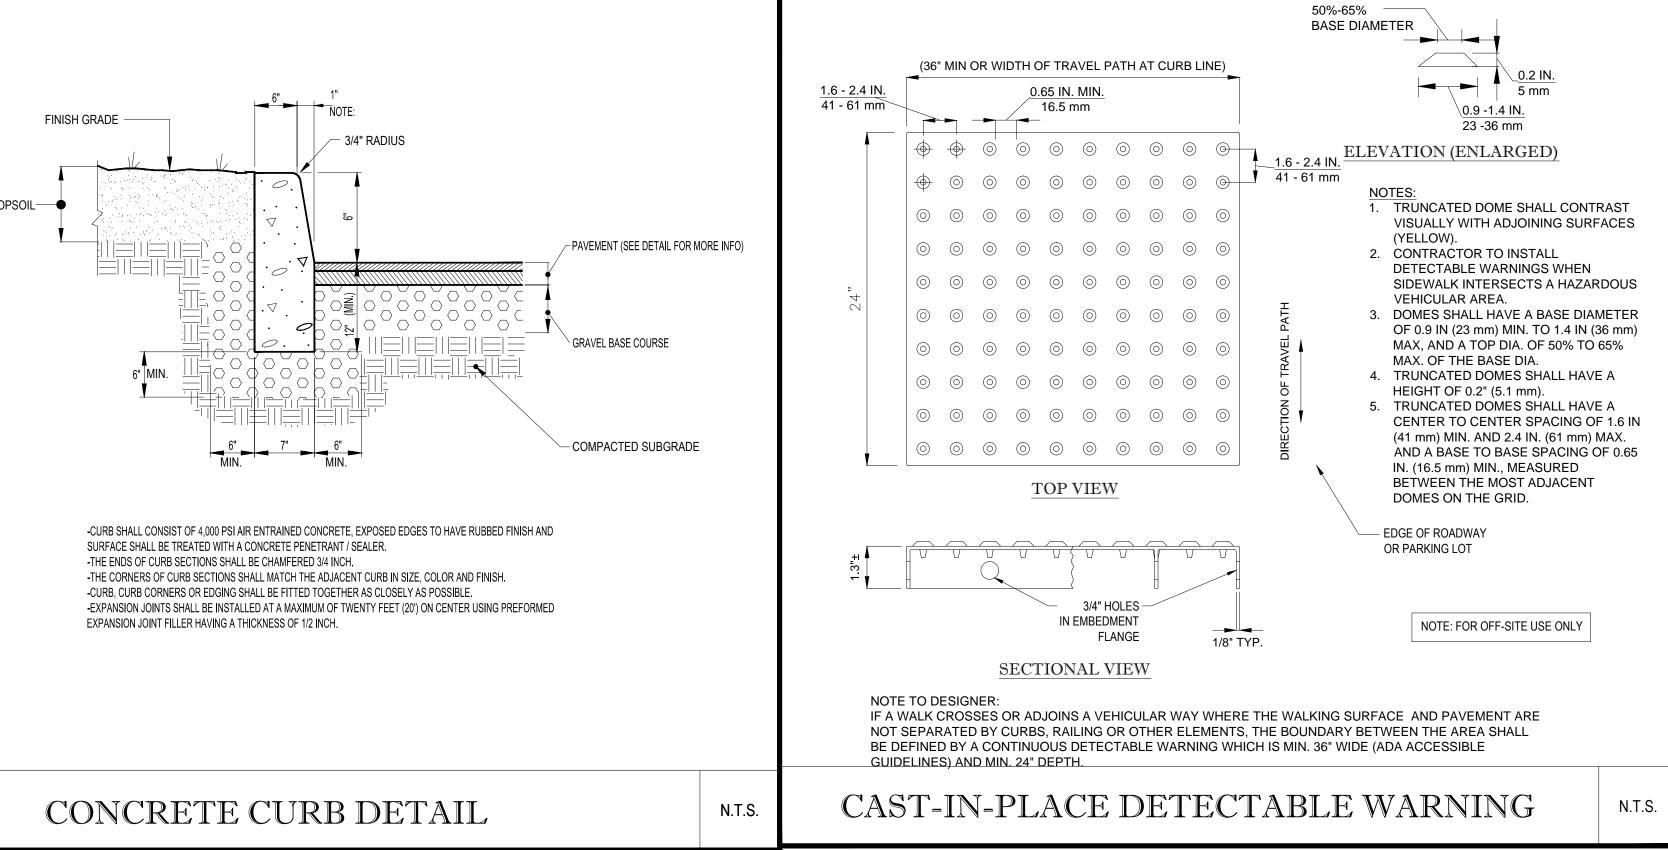

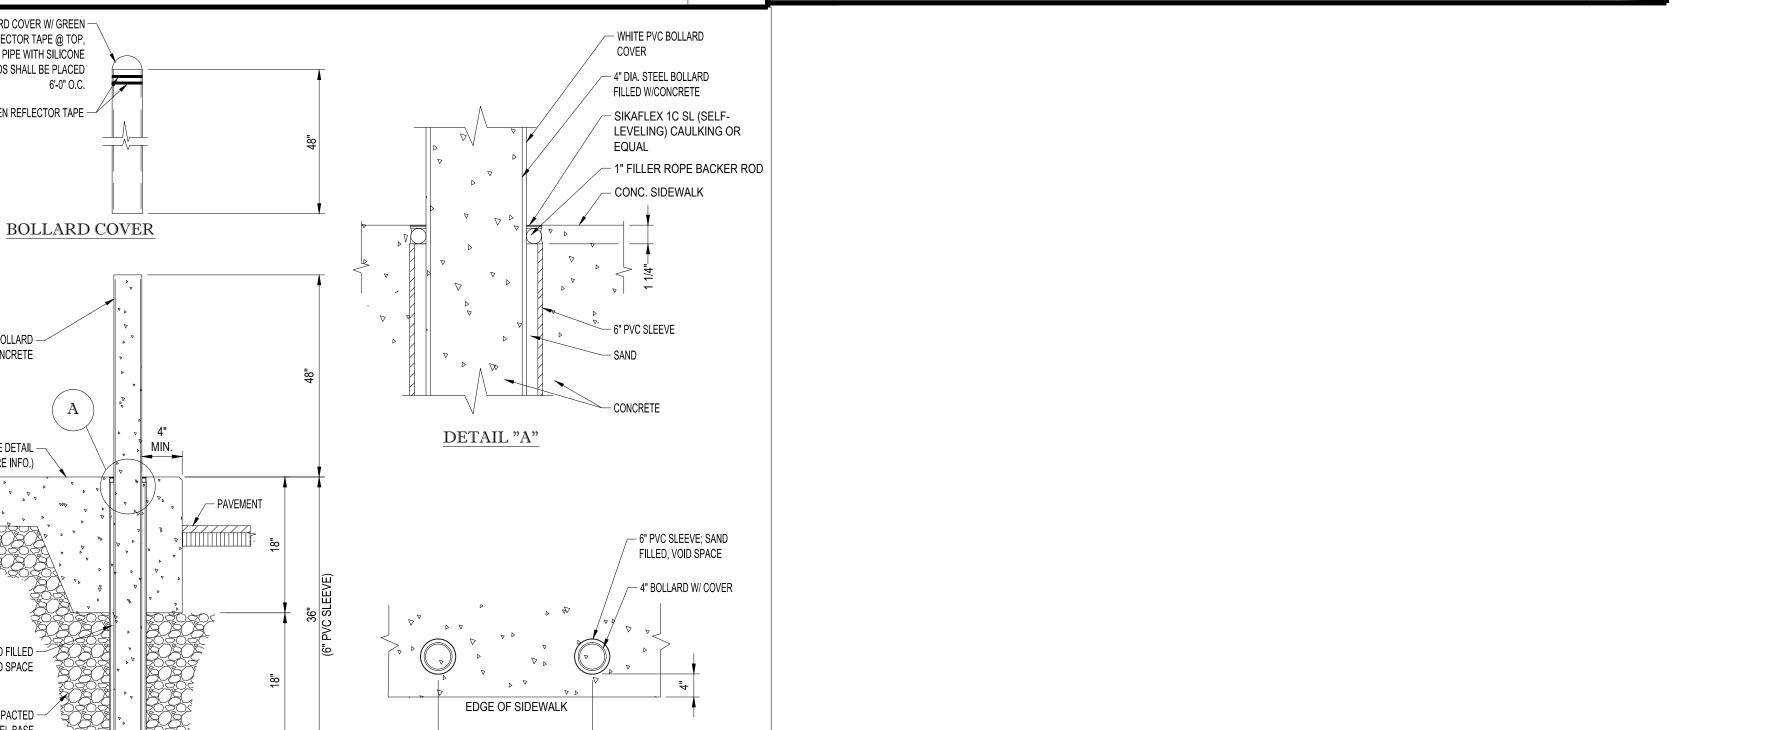


6' -0" O.C.±

PLAN VIEW

N.T.S.

BOLLARD SET IN CONCRETE WALK

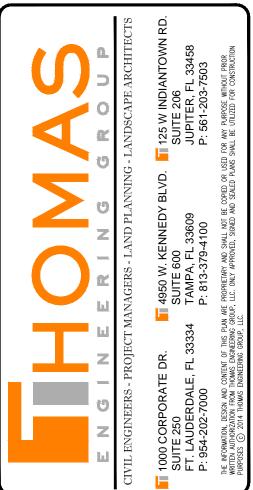

REV: DATE: COMMENT: 		REVISIONS:	
	EV: DATE:	COMMENT:	BY
		•	
		•	
	. .		
	•		
			١.
		•	
		•	
		•	
:			
		•	
	•	•	
		•	



PROJECT No.: F140147
DRAWN BY: EM
CHECKED BY: MGD
CAD I.D.: F140147-SITE DETAILS

PROJECT:

LAKEWOOD PLAZA

Cumberland

CITY OF MARGATE BROWARD COUNTY, FL



RADICE III
1000 CORPORATE DRIVE, SUITE 250
FORT LAUDERDALE, FL 33334
PH: (954) 202-7000
FX: (954) 202-7070
www.ThomasEngineeringGroup.com

MICHAEL A. TROXELL


PROFESSIONAL ENGINEER
May 26, 2015
FLORIDA LICENSE No. 50572
FLORIDA BUSINESS CERT. OF AUTH. No. 27528


SHEET TITLE:

CONSTRUCTION


CFG09.0


DETAILS

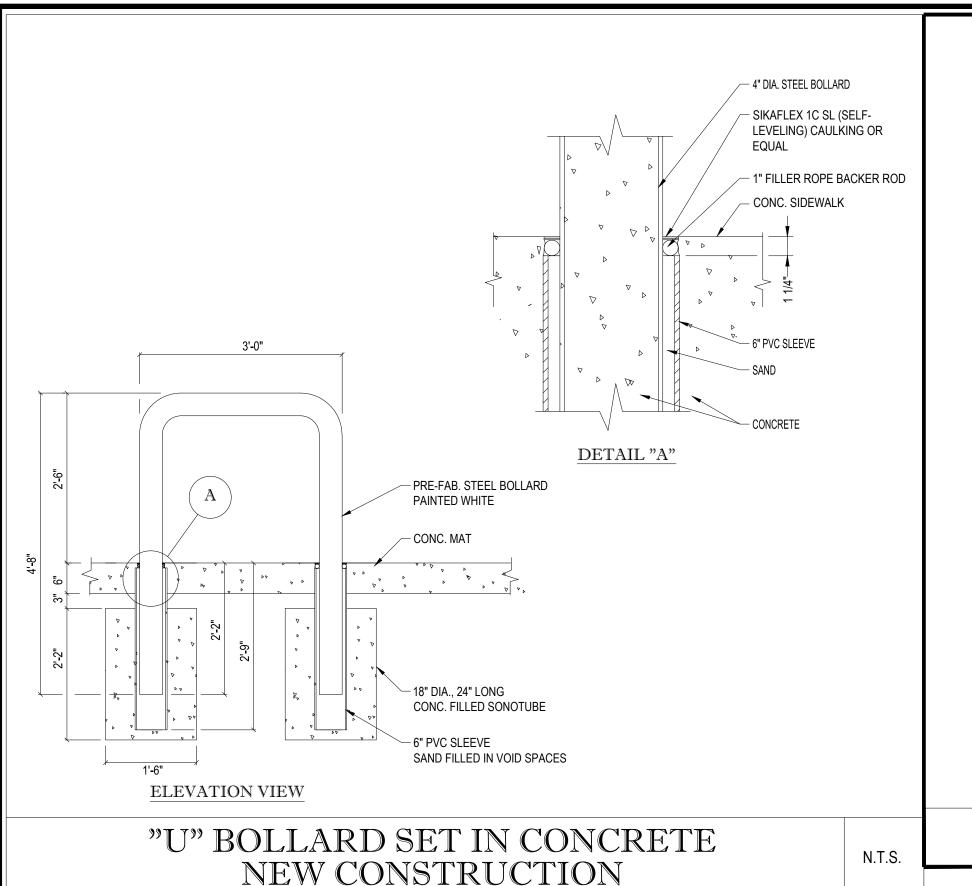


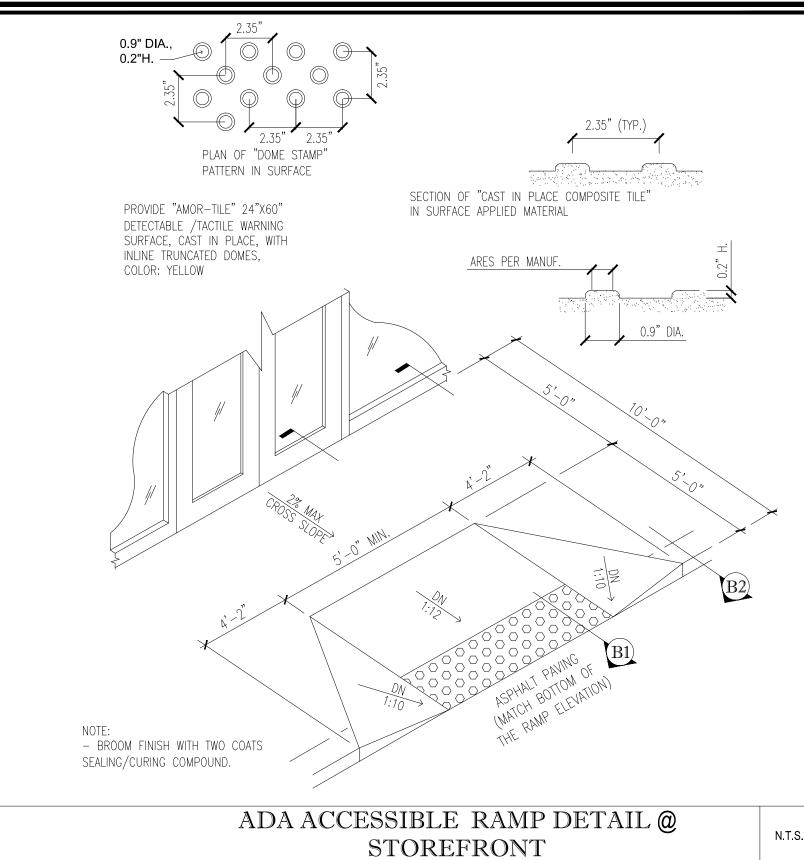


NEW CONSTRUCTION _¼"x1" DEEP SAW CUT — @ 8'−0" O.C. MAX. —CONC. SIDEWALK -4" CONC. SIDEWALK - WWF 6"x6"-W1.4 X W1.4 −WWF 6X6 −W1.4XW1.4 ⅓"/FT. SLOPE REINFORCING @ MID-DEPTH ASPHALT PAVING— REINFORCING @ MID-DEPTH —6" COMPACTED GRAVEL BASE —6" COMPACTED GRAVEL BASE - TOOL JOINT SPACING REFER TO PLAN - BROOM FINISH WITH TWO COATS SEALING/CURING - BROOM FINISH WITH TWO COATS SEALING/CURING DETAIL @ SIDEWALK CONTROL JOINT DETAIL @ SIDEWALK & CURB N.T.S.

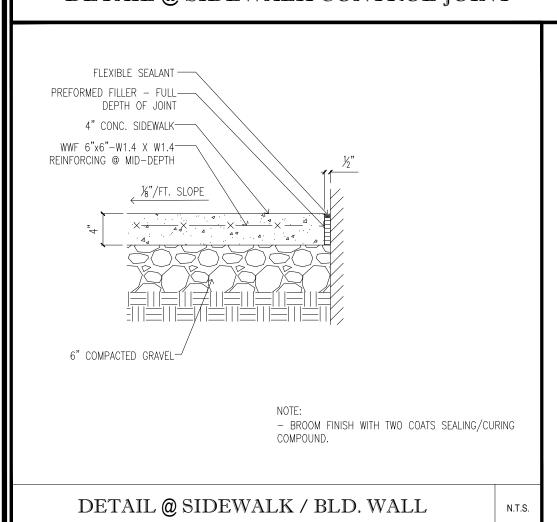

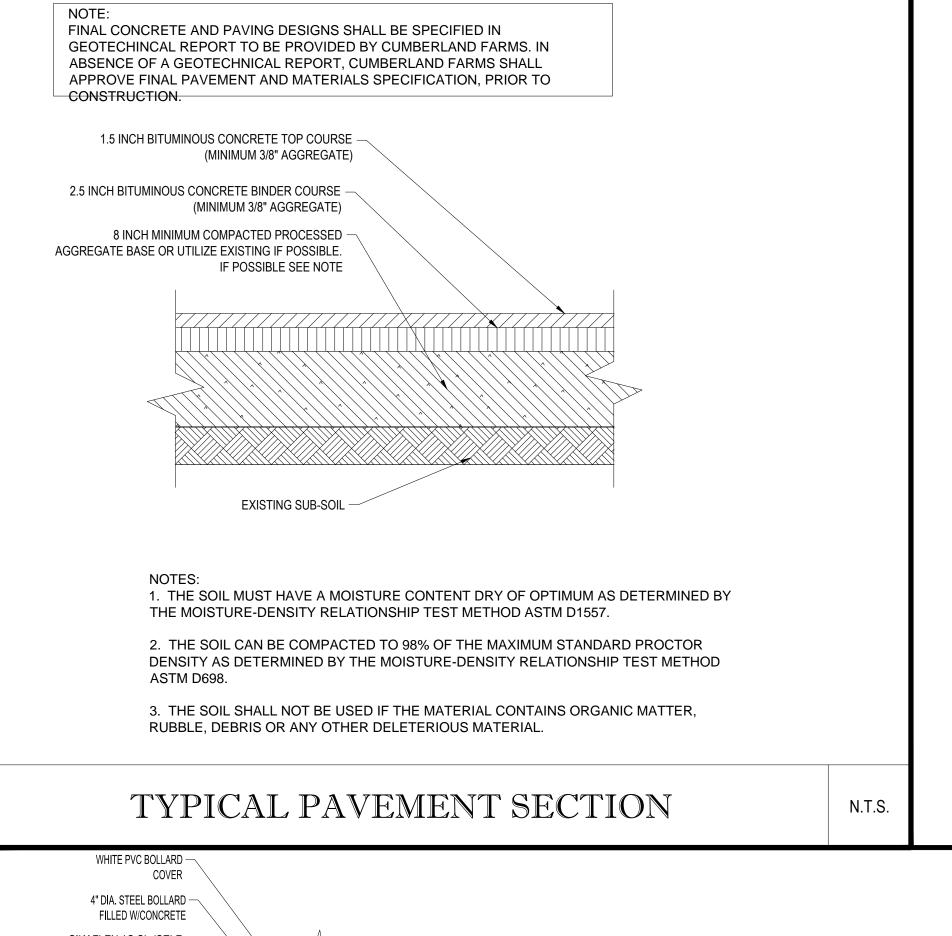

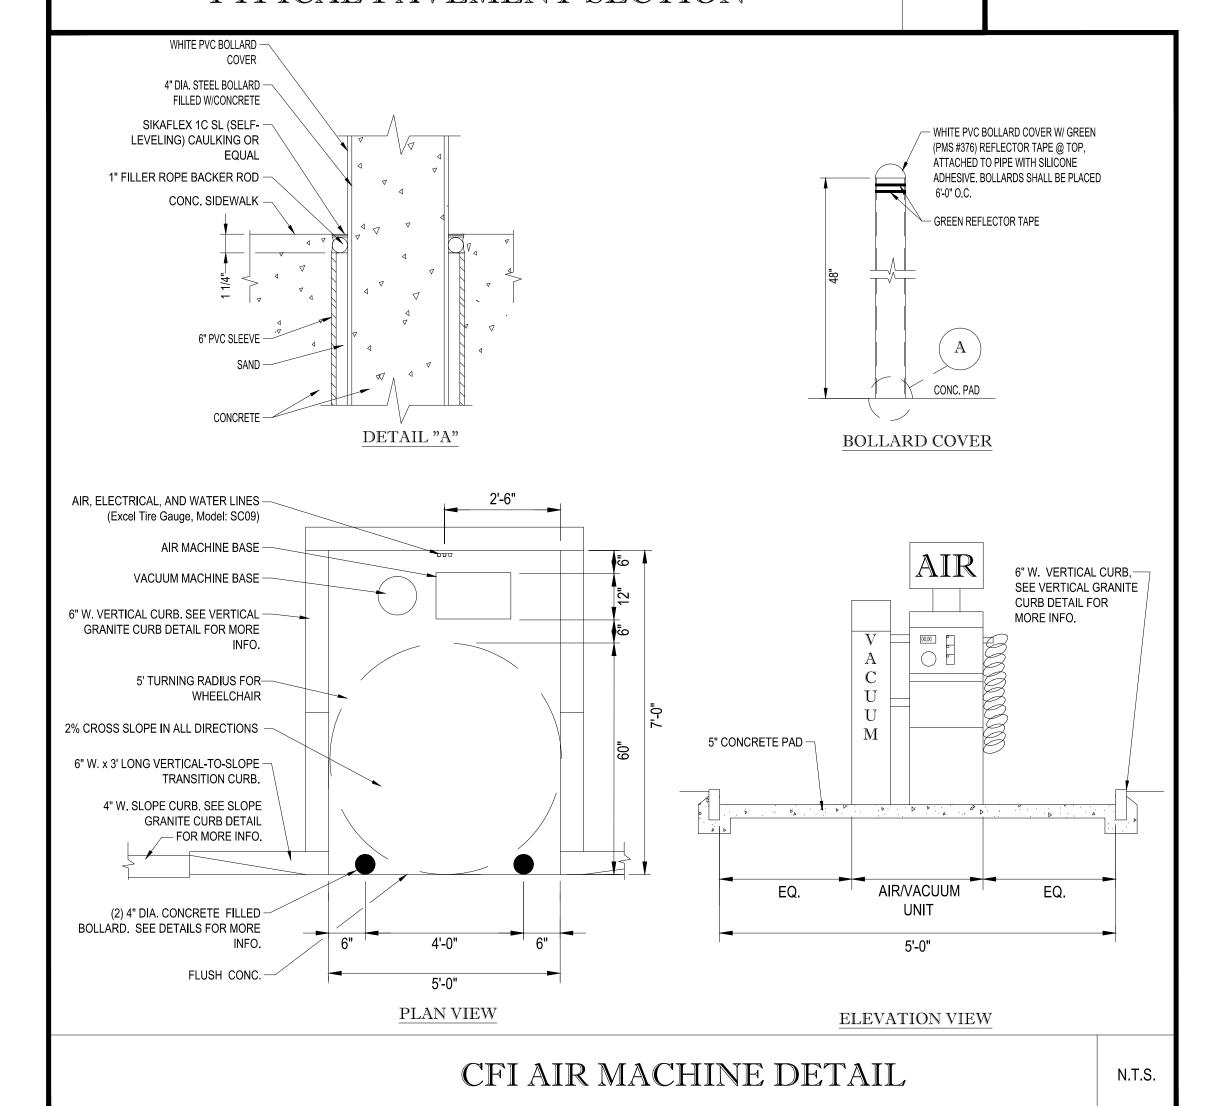



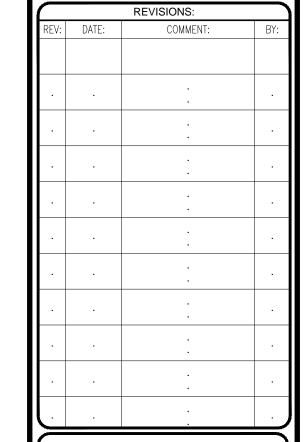



PROJECT No.: F140147
DRAWN BY: EM
CHECKED BY: MGD
CAD I.D.: F140147-SITE DETAILS

PROJECT:

LAKEWOOD PLAZA



CITY OF MARGATE BROWARD COUNTY, FL



RADICE III
1000 CORPORATE DRIVE, SUITE 250
FORT LAUDERDALE, FL 33334
PH: (954) 202-7000
FX: (954) 202-7070
www.ThomasEngineeringGroup.com

MICHAEL A. TROXELL

PROFESSIONAL ENGINEER
May 26, 2015
FLORIDA LICENSE No. 50572
FLORIDA BUSINESS CERT. OF AUTH. No. 27528


SHEET TITLE:

CONSTRUCTION

OUEET NUMBER

CFG09.1

DETAILS

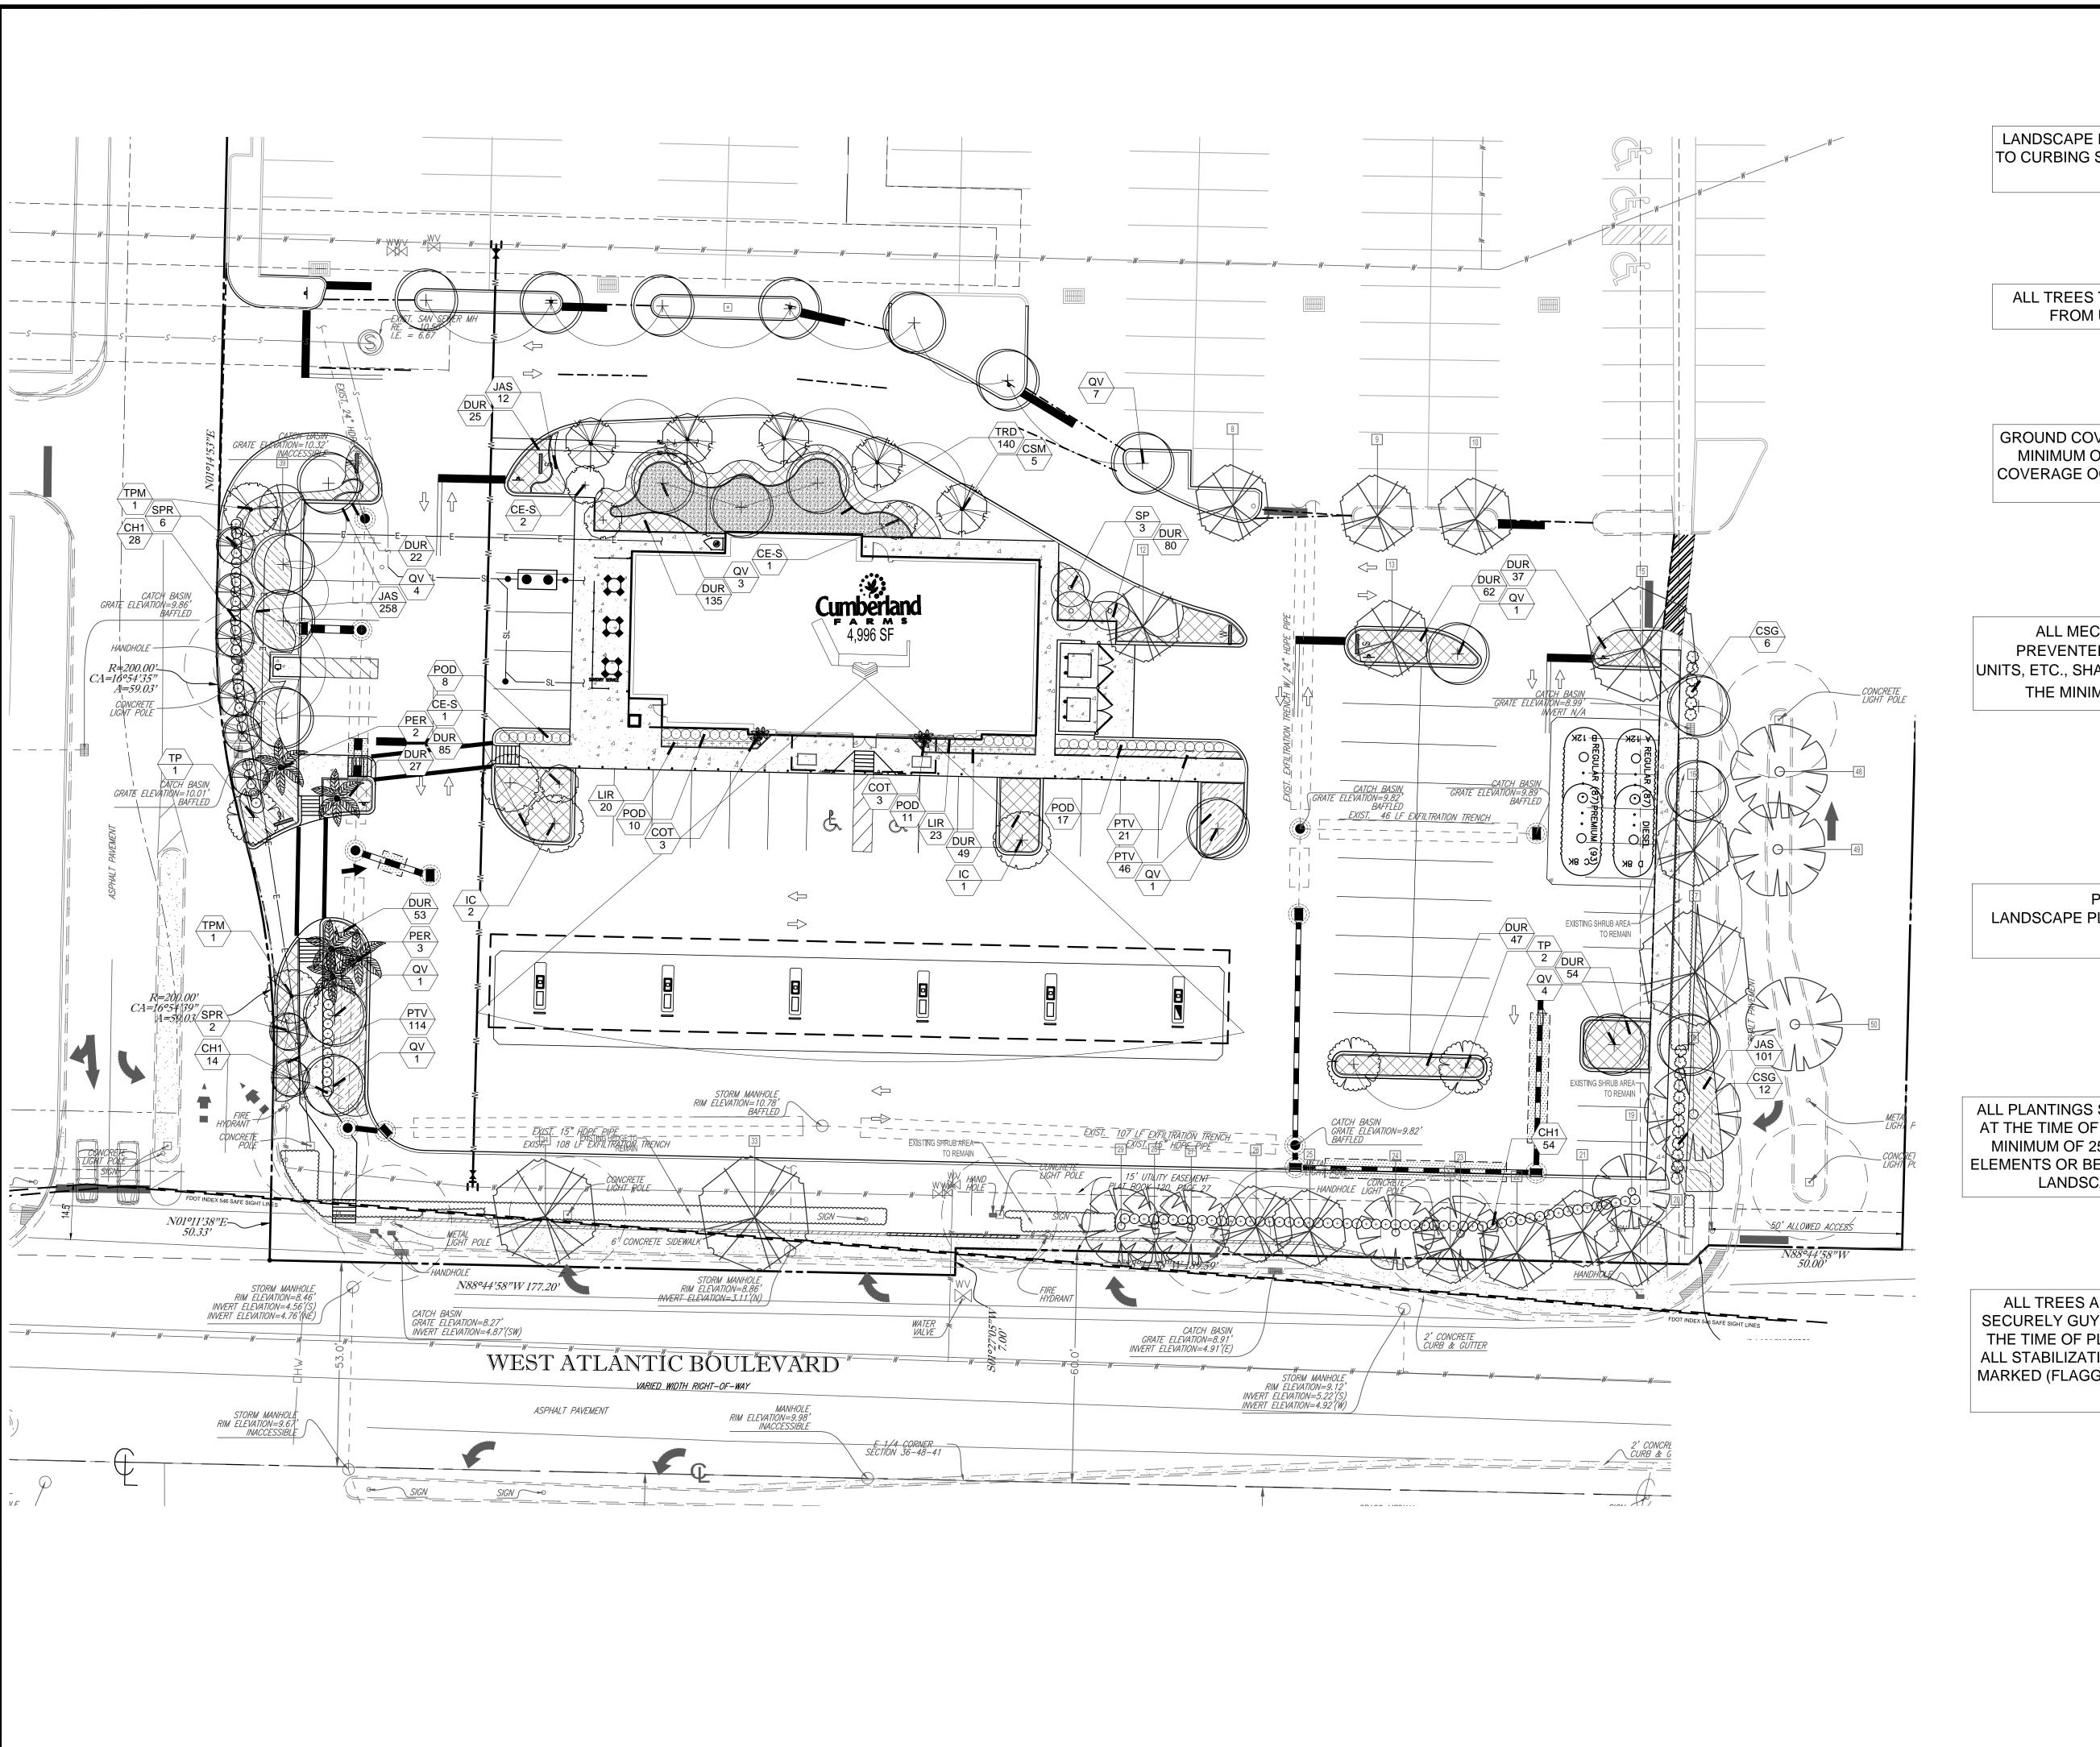

LANDSCAPE MATERIALS PLANTED ADJACENT TO CURBING SHALL BE PLANTED 3' BACK FROM FACE OF CURBS.

ALL TREES TO BE PLACED A MINIMUM OF 5' FROM UNDERGROUND UTILITIES.


GROUND COVERS SHALL BE PLANTED WITH A MINIMUM OF 75% COVERAGE, WITH 100% COVERAGE OCCURRING WITHIN 3 MONTHS OF INSTALLATION.

ALL MECHANICAL EQUIPMENT, BACKFLOW PREVENTERS, DUMPSTER ENCLOSURES, A/C UNITS, ETC., SHALL BE SCREENED IN ADDITION TO THE MINIMUM LANDSCAPE REQUIREMENTS.

PLEASE REFER TO SHEET L-03 FOR LANDSCAPE PLANTING DETAILS AND SHEETL-04 FOR GENERAL PLANTING NOTES.

ALL PLANTINGS SHALL BE PROPERLY FERTILIZED
AT THE TIME OF INSTALLATION WITH AT LEAST A
MINIMUM OF 25% ORGANIC 6-6-6 WITH TRACE
ELEMENTS OR BETTER FERTILIZER. SEE GENERAL
LANDSCAPE NOTES, SHEET L-04)

ALL TREES AND PALMS PLANTED SHALL BE SECURELY GUYED, BRACED, AND/OR STAKED AT THE TIME OF PLANTING UNTIL ESTABLISHMENT. ALL STABILIZATION SYSTEMS SHALL BE CLEARLY MARKED (FLAGGING, PAINTED, ETC.) TO PREVENT HAZARDS.

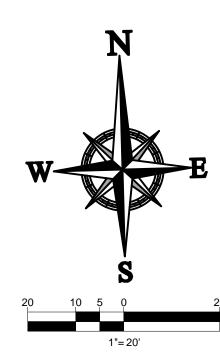



REV:	DATE:	COMMENT:	BY:
•	•	•	•
	•	•	
	_		
		•	
		•	
		•	
		•	
		•	
		•	
		•	
Ĺ	•		·

www.	callsunshine.com
	BEFORE YOU DIO
211	KNOW WHAT'S BELOV ALWAYS CALL 81

PROJECT No.: F140147
DRAWN BY: RJK
CHECKED BY: MDG
CAD I.D.: LANDSCAPE PLAN

PROJECT:

LAKEWOOD PLAZA



CITY OF MARGATE BROWARD COUNTY, FL




RADICE III
1000 CORPORATE DRIVE, SUITE 250
FORT LAUDERDALE, FL 33334
PH: (954) 202-7000
FX: (954) 202-7070
www.ThomasEngineeringGroup.com

MICHAEL D. GROSSWIRTH

REGISTERED LANDSCAPE ARCHITECT
May 27, 2015
FLORIDA LICENSE No. 6666871
FLORIDA BUSINESS CERT. OF AUTH. No. 27528

LANDSCAPE PLAN

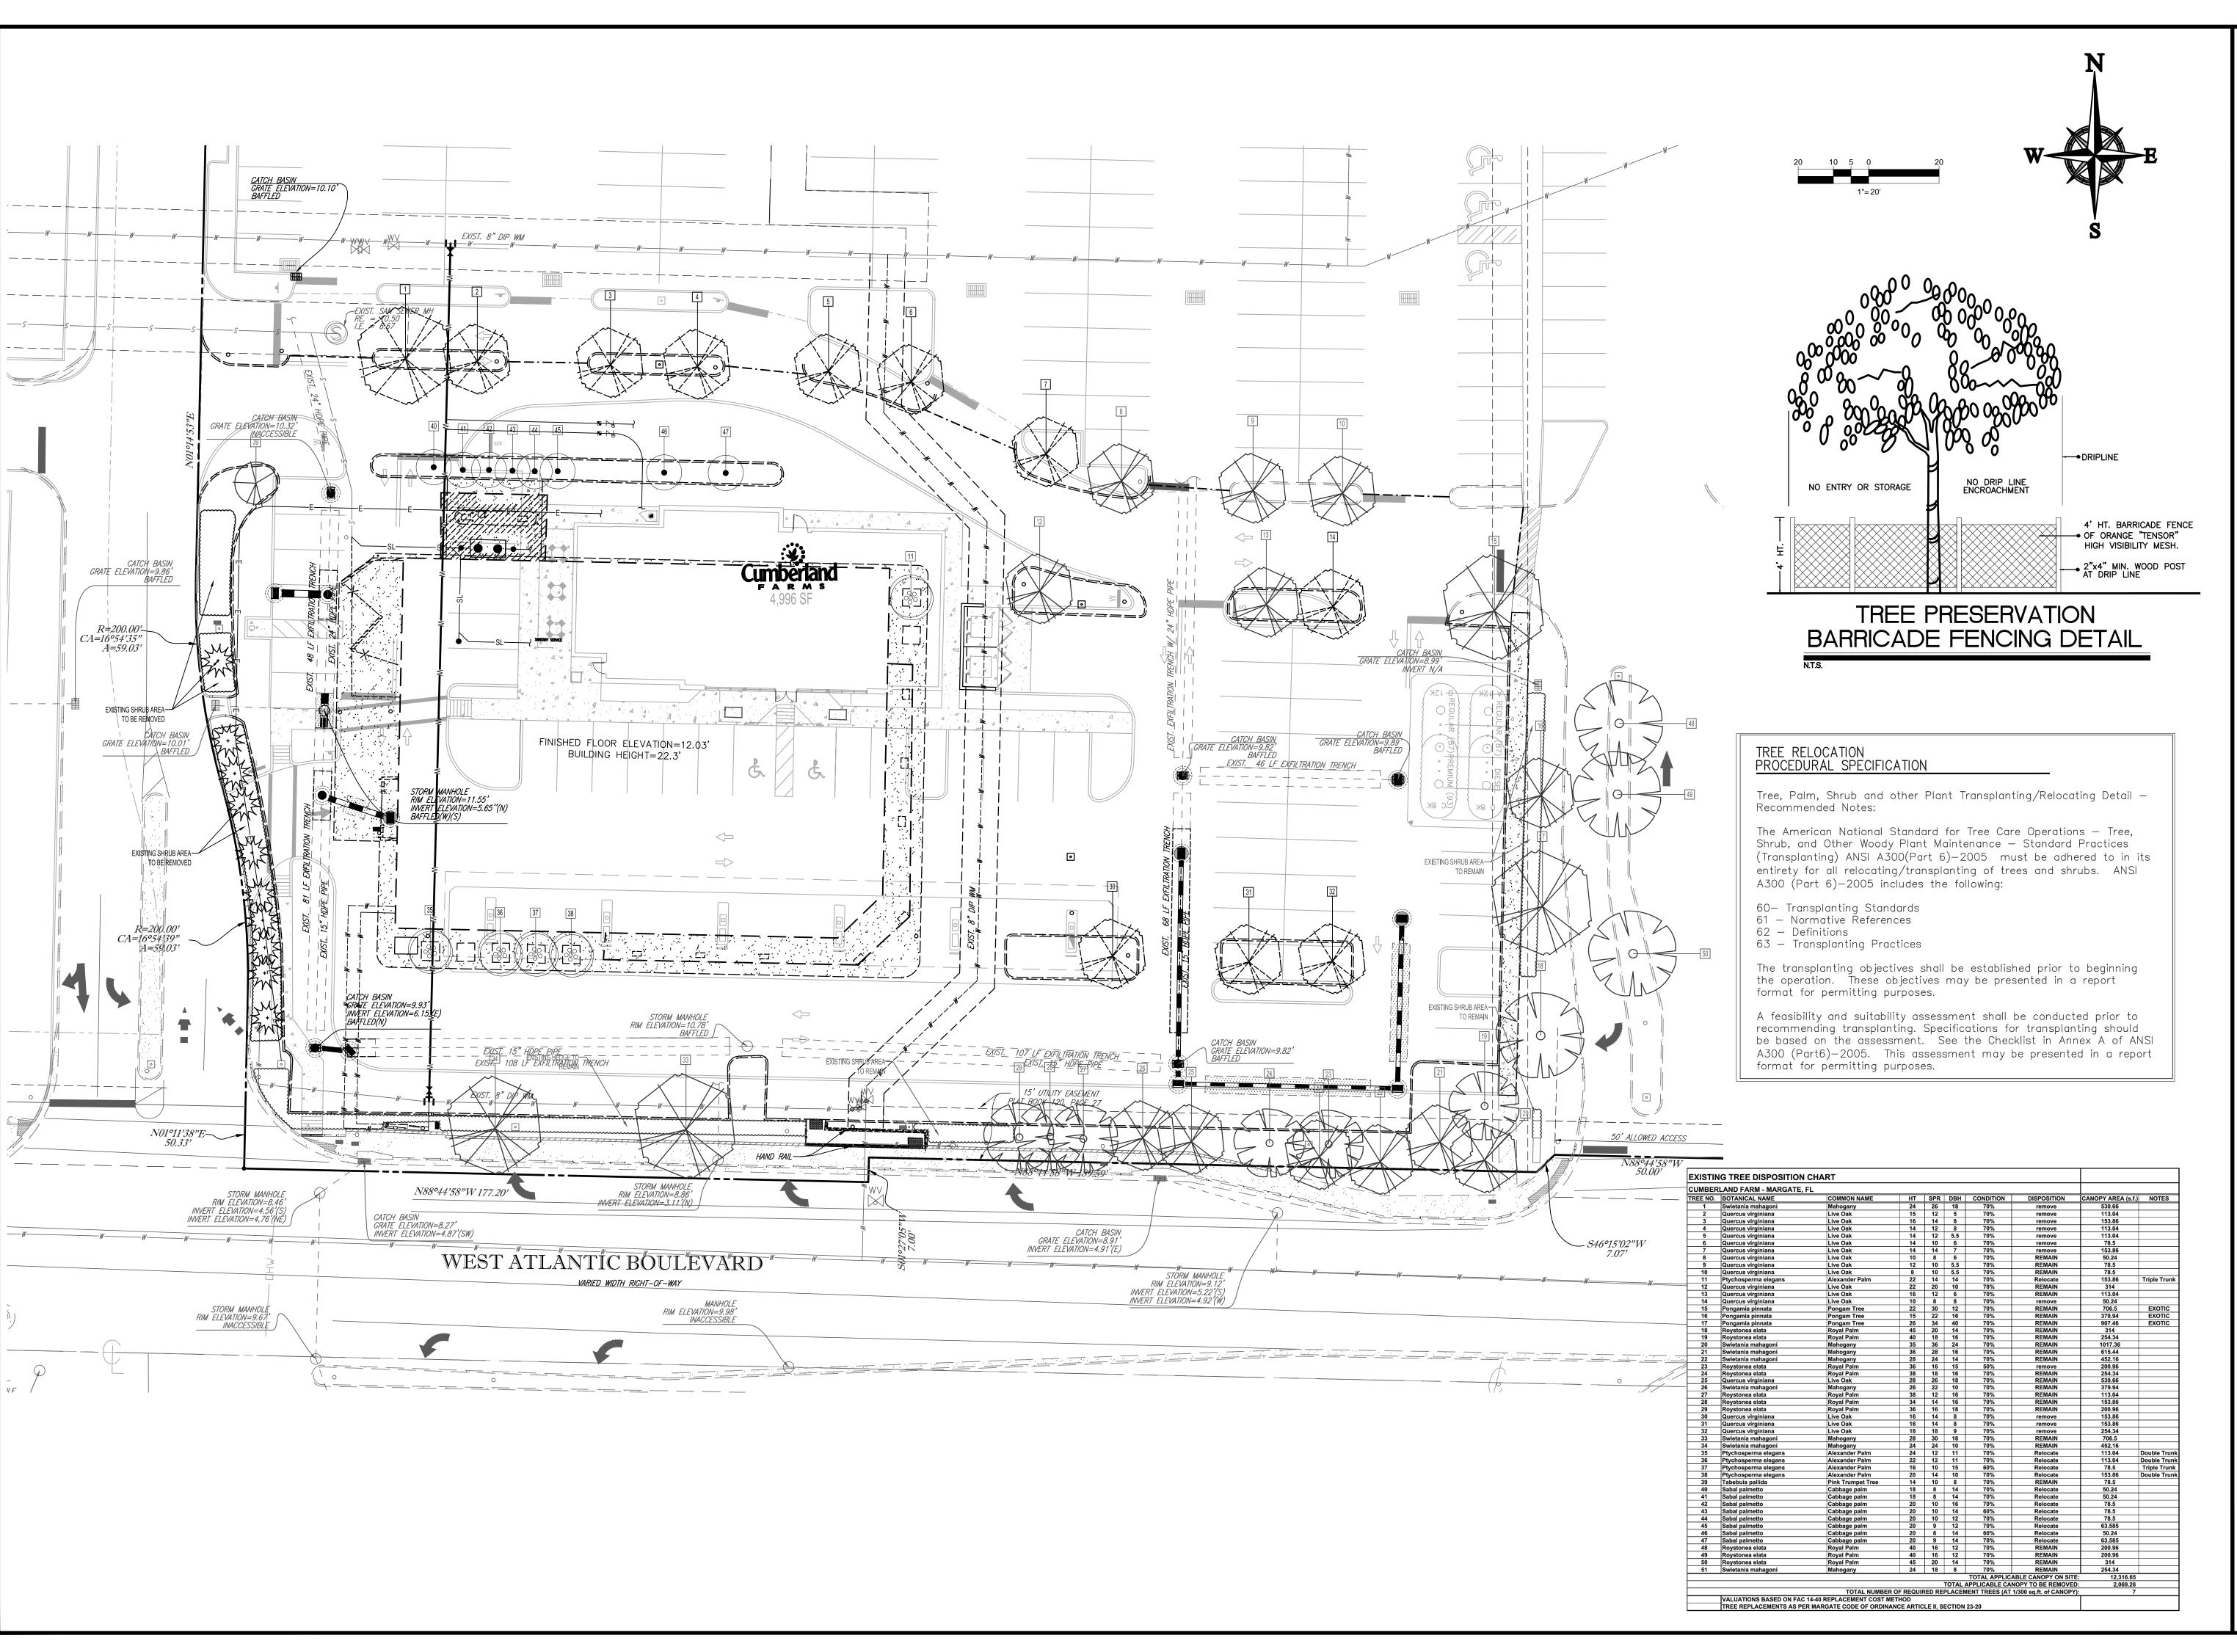

 REVISIONS:

 REV:
 DATE:
 COMMENT:
 BY:

 .
 .
KNOW WHAT'S BELO ALWAYS CALL 81 BEFORE YOU DI It's fast. It's free. It's the law. www.callsunshine.com

PROJECT No.: F140147
DRAWN BY: RJK
CHECKED BY: MDG
CAD I.D.: TREE DISPOSITION PLAN

PROJECT:

LAKEWOOD PLAZA

Cumberlane

CITY OF MARGATE

BROWARD COUNTY, FL



RADICE III
1000 CORPORATE DRIVE, SUITE 250
FORT LAUDERDALE, FL 33334
PH: (954) 202-7000
FX: (954) 202-7070
www.ThomasEngineeringGroup.com

MICHAEL D. GROSSWIRTH


REGISTERED LANDSCAPE ARCHITECT
May 27, 2015
FLORIDA LICENSE No. 6666871
FLORIDA BUSINESS CERT. OF AUTH. No. 27528


HEET TITLE:
TREE DISPOSITION

PLAN


TD==0	071	001410111111	DOTANION NAME		0.41 /0.011		000540	N 1 4 T 11 / F	\/E516		551445146
TREES	QTY	COMMON NAME	BOTANICAL NAME	SPECIFICATIONS	CAL/DBH	HEIGHT	SPREAD	NATIVE	XERIC		REMARKS
CE-S	4	Silver Button Wood	Conocarpus erectus sericeus	B & B	2"	10` Ht	4-5`	Yes	High		4` CT
IC	3	Dahoon Holly	Ilex cassine	B & B	2.5"	16` Ht	5-6`	Yes	High		6` CT
QV	22	Southern Live Oak	Quercus virginiana	B & B	2.5"	16` Ht	5-6`	Yes	High		6` CT
SP	3	Cabbage Palmetto	Sabal palmetto	B & B		18-22` oa	10`	Yes	High		
TP	3	Pink Tabebuia	Tabebuia pallida	B & B	3"	16` Ht	5-6`	No	High		6` CT
MITIGATION TREES	QTY	COMMON NAME	BOTANICAL NAME	SPECIFICATIONS	CAL/DBH	HEIGHT	SPREAD	NATIVE	XERIC		REMARKS
CSM	5	Orange Geiger Tree	Cordia sebestena	B & B	2.5"	12` Ht	6`	Yes	High		4` CT
TPM	2	Pink Tabebuia	Tabebuia pallida	B & B	3"	16` Ht	6`	No	High		6` CT
RELOCATED TREES	QTY	COMMON NAME	BOTANICAL NAME	SPECIFICATIONS	CAL/DBH	HEIGHT	SPREAD	NATIVE	XERIC		REMARKS
PER	5	Alexander Palm	Ptychosperma elegans	NA	Varies	varies	varies	Yes	Medium		
SPR	8	Cabbage Palmetto	Sabal palmetto	B & B		18-22` oa	10`	Yes	Medium		
SHRUBS	QTY	COMMON NAME	BOTANICAL NAME	SPECIFICATIONS	SPACING	HEIGHT	SPREAD	NATIVE	XERIC		REMARKS
CH1	96	Red Tip Cocoplum	Chrysobalanus icaco `Red Tip`	NA	30"	36"	36"	Yes	High		Full to base
COT	6	Black Magic Ti Plant	Cordyline terminalis `Black Magic`	NA	As Shown	30"	24"	No	High		3 plants per pot
CSG	18	Small-Leaf Clusia	Clusia guttifera	NA	36"	30"	36"	Yes	High		
POD	46	Shrubby Yew	Podocarpus macrophyllus maki	NA	30"	48"	30"	No	Medium		24"x24"
SHRUB AREAS	QTY	COMMON NAME	BOTANICAL NAME	SPECIFICATIONS	SPACING	HEIGHT	SPREAD	NATIVE	XERIC	SPACING	REMARKS
DUR	676	Sky Flower	Duranta repens `Dwarf Golden`	n/a	24"	16-18"	16-18"	Yes	High	24" o.c.	Full
JAS	371	Southern Wax Jasmine	Jasminum simplicifolium	n/a	24"	18"	18"	No	Medium	24" o.c.	Full to base
PTV	181	Variegated Mock Orange	Pittosporum tobira `Variegata`	n/a	24"	18"	20"	No	High	24" o.c.	
TRD	140	Fakahatchee Grass	Tripsacum dactyloides	n/a	24"	30"	18"	Yes	High	30" o.c.	Full to base
GROUND COVERS	QTY	COMMON NAME	BOTANICAL NAME	SPECIFICATIONS	SPACING	HEIGHT	SPREAD	NATIVE	XERIC	SPACING	REMARKS
LIR	43	Lily Turf	Liriope muscari	n/a	18"	12-14"	10-12"	No	High	18" o.c.	Full clumps


ALL SOD TO BE STENOTAPHRUM SECUNDATUM, V. FLORITAM, ST. AUGUSTINE SOLID SOD, UNLESS OTHERWISE NOTES. CONTRACTOR SHALL REPAIR/REPLACE ANY EXISTING SOD DAMAGED DURING CONSTRUCTION TO PRE-CONSTRUCTION CONDITION. SOD & MULCH QUANTITY TAKE-OFF BY CONTRACTOR.

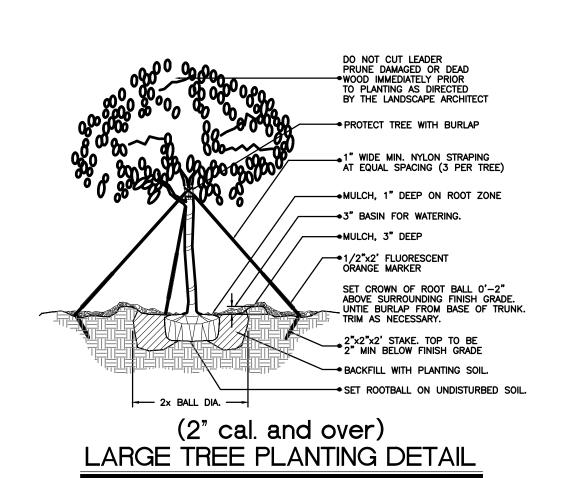

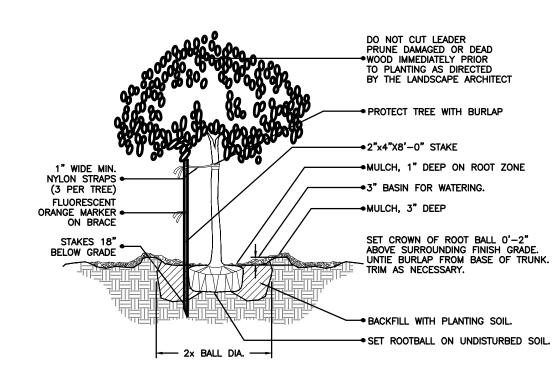



(2" cal. and under) SMALL TREE PLANTING DETAIL

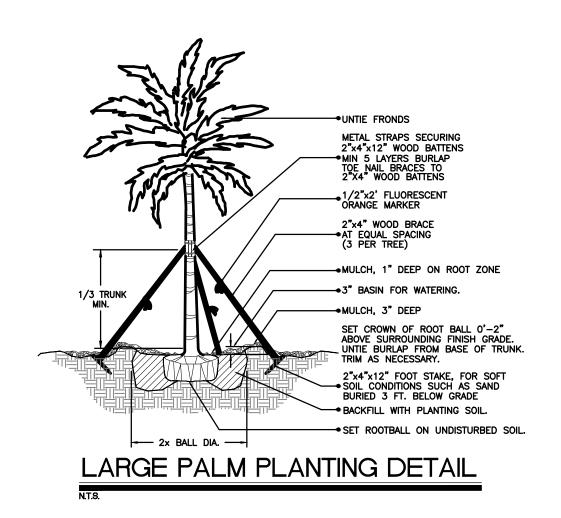

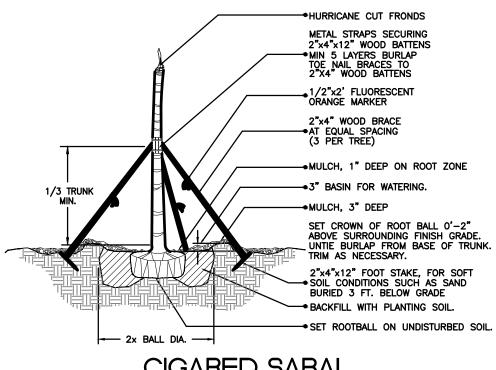




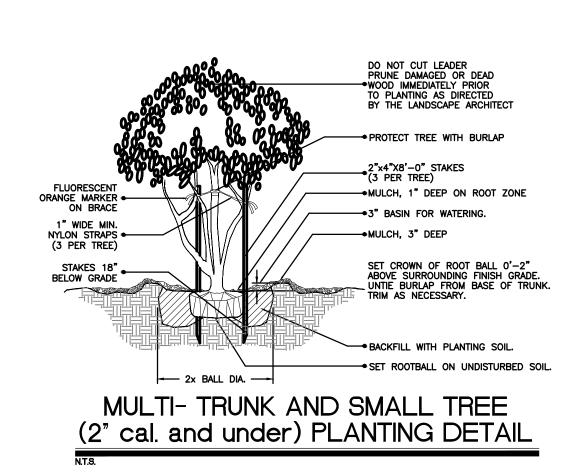

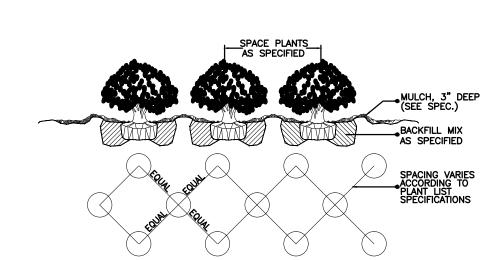

SHRUB / GROUNDCOVER SPACING / PLANTING DETAIL

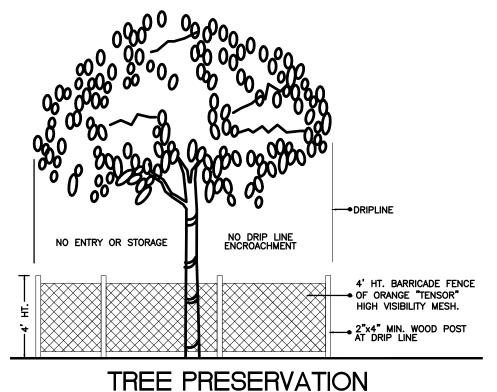

LANDSCAPE CODE COMPLIANCE CHART

64,464 sq.ft. (1.48 ACRES)

26,614 sq.ft. (.59 ACRES; 41.3%)

SEC. 23-6 B. LANDSCAPING ABUTTING RIGHT-OF-WAY

24" ht. Hedge

SEC 23-8. PARKING AREA INTERIOR LANDSCAPING

MITIGATION TREES: 12' ht, 2" cal.

**INCLUDES 9 EXISTING TREES, 13 RELOCATED PALMS, & 3 PROPOSED PALMS

Sec. 23-5. MATERIALS, INSTALLATION AND IRRIGATION REQUIREMENTS: Trees Shall be Minimum 10' ht., 4' spread, 2" dbh Palms (6' c.t.) may be Counted 3:1 for Trees

Shrubs Shall be a Minimum 2' ht. after planting, 3 ft. o.c.

1a..: 1 Tree/40 l.f. - ROW of 80' or Greater (376.64 l.f.)

5 Shrubs/200 sq.ft. of Interior Landscaping

1b.: 50% of width covered by shrubs or ground cover (10' R/O/W Buffer)

a.: 20 sq.ft. of Interior Landscaping/Parking Space (60 pkg. spaces)

c.: 30% maximum sod within interior landscape area (9,068.52 sq.ft x .30)

b.: 1 Tree/200 sq.ft. of Interior Landscaping (9,068.52 sq.ft +/-)

CITY OF MARGATE CODE OF ORDINANCES


CUMBERLAND FARMS - LAKEWOOD

TOTAL PARCEL AREA:


CHAPTER 23; ARTICLE I

TOTAL LANDSCAPE SPACE:

BARRICADE FENCING DETAIL

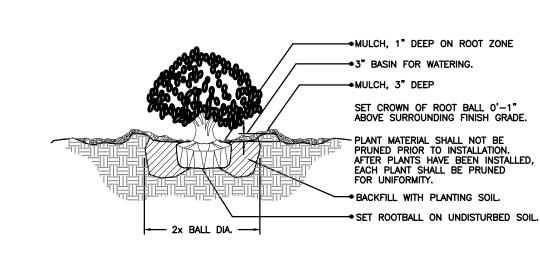

SHRUB PLANTING DETAIL

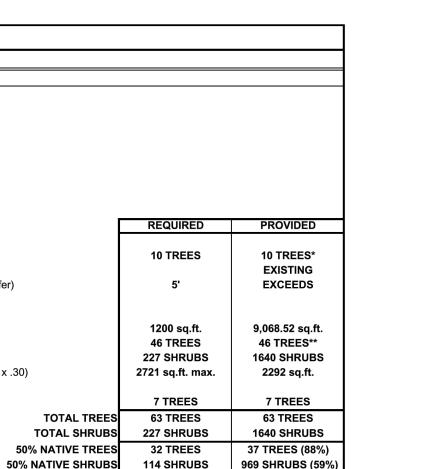

10 TREES

1200 sq.ft.

46 TREES

227 SHRUBS

2721 sq.ft. max.

7 TREES

227 SHRUBS

TOTAL TREES 63 TREES

50% NATIVE TREES 32 TREES

TOTAL SHRUBS

*INCLUDES 8 EXISTING TREES & 6 EXISTING PALMS

-16			REVISIONS:	
F	REV:	DATE:	COMMENT:	BY:



DRAWN BY: CHECKED BY: CAD I.D.: MDG LANDSCAPE PLAN

PROJECT:

LAKEWOOD PLAZA



CITY OF MARGATE BROWARD COUNTY, FL



RADICE III 1000 CORPORATE DRIVE, SUITE 250 FORT LAUDERDALE, FL 33334 PH: (954) 202-7000 FX: (954) 202-7070 www.ThomasEngineeringGroup.com

MICHAEL D. GROSSWIRTH

REGISTERED LANDSCAPE ARCHITECT May 27, 2015 FLORIDA LICENSE No. 6666871 FLORIDA BUSINESS CERT. OF AUTH. No. 27528

DETAILS

LANDSCAPE NOTES &

A. SCOPE OF WORK

1. THE WORK CONSISTS OF FURNISHING ALL LABOR, MATERIALS, EQUIPMENT, TOOLS, TRANSPORTATION, AND ANY OTHER APPURTENANCES NECESSARY FOR THE COMPLETION OF THIS PROJECT AS SHOWN ON THE DRAWINGS, AS INCLUDED IN THE PLANT LIST, AND AS HEREIN SPECIFIED.

2. WORK SHALL INCLUDE MAINTENANCE AND WATERING OF ALL PLANTING AREAS OF THIS CONTRACT UNTIL CERTIFICATION OF ACCEPTABILITY BY THE OWNER.

B. PROTECTION OF EXISTING STRUCTURES

1. ALL EXISTING BUILDINGS, WALKS, WALLS, PAVING, PIPING, AND OTHER ITEMS OF CONSTRUCTION AND PLANTING ALREADY COMPLETED OR ESTABLISHED SHALL BE PROTECTED FROM DAMAGE BY THIS CONTRACTOR UNLESS OTHERWISE SPECIFIED. ALL DAMAGE RESULTING FROM NEGLIGENCE SHALL BE REPAIRED OR REPLACED BY THE CONTRACTOR TO THE SATISFACTION OF THE OWNER.

: PROTECTION OF EXISTING PLANT MATERIALS OUTSIDE LIMIT OF

1. THE CONTRACTOR SHALL BE RESPONSIBLE FOR ALL UNAUTHORIZED CUTTING OR DAMAGE TO TREES AND SHRUBS, EXISTING OR OTHERWISE, CAUSED BY CARELESS OPERATION OF EQUIPMENT, STOCKPILING OF MATERIALS, ETC. THIS SHALL INCLUDE COMPACTION BY DRIVING OR PARKING INSIDE THE DRIP—LINE OR THE SPILLING OF OIL, GASOLINE, OR OTHER DELETERIOUS MATERIALS WITHIN THE DRIP—LINE.

2. NO MATERIALS SHALL BE BURNED WHERE THE HEAT WILL DAMAGE ANY PLANT. TREES KILLED OR DAMAGED SO THAT THEY ARE MISSHAPEN AND/OR UNSIGHTLY SHALL BE REPLACED AT THE COST TO THE CONTRACTOR OF ONE HUNDRED DOLLARS (\$100) PER CALIPER INCH ON AN ESCALATING SCALE WHICH ADDS AN ADDITIONAL TWENTY PERCENT (20%) PER INCH OVER FOUR INCHES (4") CALIPER AS FIXED AND AGREED LIQUIDATED DAMAGES, OR AS MAY BE REQUIRED BY THE REGULATING GOVERNMENT AGENCY, WHICHEVER IS GREATER. CALIPER SHALL BE MEASURED AT BREAST HEIGHT OR FOUR FEET (4') ABOVE SURROUNDING GROUND.

1. SUBMITTALS: GENERAL SAMPLES OF PLANTING MATERIALS AS LISTED BELOW SHALL BE SUBMITTED FOR APPROVAL, ON THE SITE OR AS OTHERWISE DETERMINED BY THE OWNER. UPON APPROVAL OF SAMPLES, DELIVERY OF MATERIALS MAY

TOPSOIL ONE (1) CUBIC FOOT PLANTS ONE (1) REPRESENTATIVE SAMPLE OF EACH VARIETY

a) GENERAL: PLANT SPECIES AND SIZE SHALL CONFORM TO THOSE INDICATED ON THE DRAWINGS, NOMENCLATURE SHALL CONFORM TO STANDARDIZED PLANT NAMES, 1942 EDITION, ALL NURSERY STOCK SHALL BE IN ACCORDANCE WITH "GRADES AND STANDARDS FOR NURSERY PLANTS" PARTS I AND II, LATEST EDITION PUBLISHED BY THE FLORIDA DEPARTMENT OF AGRICULTURE AND CONSUMER SERVICES. ALL PLANTS SHALL BE FLORIDA NO. 1 AS AN ABSOLUTE MINIMUM UNLESS OTHERWISE SUPERCEDED BY A FLORIDA FANCY DESIGNATION, AS DETERMINED BY THE FLORIDA DIVISION OF PLANT INDUSTRY. ALL PLANTS SHALL BE FRESHLY DUG, SOUND. HEALTHY, VIGOROUS, WELL—BRANCHED AND FREE OF DISEASE AND INSECT INSECT EGGS AND LARVAE, AND SHALL HAVE ADEQUATE ROOT SYSTEMS. TREES FOR PLANTING IN ROWS SHALL BE UNIFORM IN SIZE AND SHAPE. ALL MATERIALS SHALL BE SUBJECT TO APPROVAL BY THE OWNER. WHERE ANY REQUIREMENTS ARE OMITTED FROM THE PLANT LIST, THE PLANTS FURNISHED SHALL BE NORMAL FOR THE VARIETY. PLANTS SHALL BE PRUNED PRIOR TO DELIVERY ONLY UPON THE

b) MEASUREMENTS: THE HEIGHT AND/OR WIDTH OF TREES SHALL BE MEASURED FROM THE TOP OF ROOTBALL (TRUNK FLARE) AND/OR ACROSS THE AVERAGE SPREAD OF BRANCHES WITH THE PLANTS IN THEIR NORMAL POSITION. THIS MEASUREMENT SHALL NOT INCLUDE THE IMMEDIATE TERMINAL GROWTH. PLANTS LARGER IN SIZE THAN THOSE SPECIFIED IN THE PLANT LIST MAY BE USED IF APPROVED BY THE OWNER. IF THE USE OF LARGER PLANTS IS APPROVED. THE BALL OF EARTH OR SPREAD OF ROOTS SHALL BE INCREASED IN PROPORTION TO

c) INSPECTION: PLANTS SHALL BE SUBJECT TO INSPECTION AND APPROVAL AT THE PLACE OF GROWTH, OR UPON DELIVERY TO THE SITE, AS DETERMINED BY THE OWNER, FOR QUALITY, SIZE, AND VARIETY; SUCH PRELIMINARY APPROVAL SHALL NOT SUPERCEDE THE RIGHT OF INSPECTION AND REJECTION AT THE SITE DURING PROGRESS OF THE WORK OR AFTER COMPLETION FOR SIZE AND CONDITION OF BALLS OR ROOTS LATENT DEFECTS OR INJURIES, PRESENCE OF INSECTS, AND OTHER CONDITIONS THAT MAY HAVE OCCURRED SINCE THE NURSERY INSPECTION. REJECTED PLANTS SHALL BE REMOVED IMMEDIATELY FROM THE SITE. NOTICE REQUESTING INSPECTION SHALL BE SUBMITTED IN WRITING BY THE CONTRACTOR AT LEAST ONE (1) WEEK PRIOR TO ANTICIPATED DATE.

d) AMENDED PLANTING SOIL: PLANTING SOIL FOR USE IN BACK FILLING PLANTING HOLES SHALL BE FORTY PERCENT (40%) TOPSOIL AND SIXTY PERCENT (60%) SAND AND BE FERTILE, FRIABLE, AND OF A LOAMY CHARACTER, WITHOUT MIXTURE OF SUBSOIL MATERIALS, AND OBTAINED FROM A WELL—DRAINED, ARABLE SITE, IT SHALL CONTAIN THREE (3) TO FIVE (5) PERCENT DECOMPOSED ORGANIC MAT AND SHALL BE FREE FRÒM HEAVY CLAY, COARSE SAND, STONES, LIME, LUMPS, PLANTS, ROOTS OR OTHER FOREIGN MATERIALS, OR NOXIOUS WEEDS. IT SHALL NOT CONTAIN TOXIC SUBSTANCES WHICH MAY BE HARMFUL TO PLANT GROWTH. PH RANGE SHALL BE 5.0 TO 7.0 INCLUSIVE.

e) SAND SHALL BE CLEAN, WELL DRAINING NATIVE SAND. IF REQUESTED, CONTRACTOR SHALL AT ANY TIME AND AT NO COST TO OWNER SUBMIT RESULTS OF SOIL TESTS FOR TOPSOIL AND SAND PROPOSED FOR USE UNDER THIS CONTRACT FOR APPROVAL BY OWNER.

E. WATER

1. WATER NECESSARY FOR PLANTING AND MAINTENANCE SHALL BE OF SATISFACTORY QUALITY TO SUSTAIN AN ADEQUATE GROWTH OF PLANTS AND SHALL NOT CONTAIN HARMFUL NATURAL OR MAN—MADE ELEMENTS DETRIMENTAL TO PLANTS. WATER MEETING THE ABOVE STANDARD SHALL BE OBTAINED ON THE SITE FROM THE OWNER, IF AVAILABLE, AND THE CONTRACTOR SHALL BE RESPONSIBLE TO MAKE ARRANGEMENTS FOR ITS USE BY HIS TANKS, HOSES, SPRINKLERS, ETC. IF SUCH WATER IS NOT AVAILABLE AT THE SITE, THE CONTRACTOR SHALL PROVIDE SUCH SATISFACTORY WATER FROM SOURCES OFF THE SITE AT NO ADDITIONAL COST

F. COMMERCIAL FERTILIZER

1. COMMERCIAL FERTILIZER SHALL BE A COMPLETE FORMULA; IT SHALL BE UNIFORM THE SITE IN THE ORIGINAL UNOPENED CONTAINERS, EACH BEARING THE MANUFACTURER'S GUARANTEED STATEMENT OF ANALYSIS.

FIFTY PERCENT (50%) OF THE NITROGEN SHALL BE DELIVERED FROM NATURAL ORGANIC SOURCES. THE FOLLOWING FERTILIZERS SHALL BE USED AND APPLIED AT RATES AS SUGGESTED BY MANUFACTURER'S SPECIFICATIONS:

1. SHRUBS AND TREES — MILORGANITE, OR APPROVED EQUAL 2. ANNUALS AND GROUNDCOVERS — OSMOCOTE/SIERRA BLEND 14—14—14

IN ADDITION TO SURFACE APPLIED FERTILIZERS, ALL CONTAINER GROWN AND FIELD GROWN PLANT MATERIAL SHALL RECEIVE "AGRIFORM" PLANTING TABLETS 24—10—5 FORMULA, 21 GRAM OR EQUAL. THESE TABLETS SHALL BE PLACED AT THE RATE AND DEPTH SPECIFIED BY MANUFACTURER.

1 MULCH SHALL BE FROM SHREDDED WOOD DERIVED FROM MELALEUCA OR OTHER INVASIVE TREE SPECIES AND SHALL BE STERILIZED TO EFFECTIVELY ELIMINATE ALL

2. MULCH MATERIAL SHALL BE MOISTENED AT THE TIME OF APPLICATION TO PREVENT WIND DISPLACEMENT, AND APPLIED AT A DEPTH OF THREE INCHES (3"). 3. MULCH SHALL BE GRADE 'B' SHREDDED, AND SHALL BE APPLIED EVENLY AND

SEEDS, SPORES, ETC. AND RENDER THEM BARREN.

4. NO RED OR COLORED MULCH SHALL BE ACCEPTED UNLESS SPECIFIED ACCORDINGLY. NO CYPRESS MULCH SHALL BE USED.

H. DIGGING AND HANDLING

1. PROTECT ROOT SYSTEMS OR ROOTBALLS OF PLANTS AT ALL TIMES FROM SUN AND DRYING WINDS, WATER EROSION, AND OTHER HARMFUL CRITERIA AS NECESSAR' UNTIL PLANTING. PLANT MATERIALS SHALL BE ADEQUATELY PACKED TO PREVENT BREAKING AND DRYING OUT DURING LOADING, TRANSIT, AND UNLOADING/PLANTING TREES TRANSPORTED MORE THAN TEN (10) MILES OR WHICH ARE NOT PLANTED

WITHIN THREE (3) DAYS OF DELIVERY TO SITE SHALL BE SPRAYED WITH AN

ANTITRANSPIRANT PRODUCT ("WILTPRUF" OR EQUAL) TO MINIMIZE TRANSPIRATIONAL

2, BALLED AND BURLAPPED PLANTS (B&B) SHALL BE DUG WITH FIRM, NATURAL BALLS OF SOIL OF SUFFICIENT SIZE TO ENCOMPASS THE FIBROUS AND FEEDING ROOTS OF HE PLANTS, AND IN ACCORDANCE WITH "GRADES AND STANDARDS FOR NURSERY PLANTS" FLORIDA PUBLICATION. NO PLANT WITH A ROOTBALL SHALL BE PLANTED IF THE BALL IS CRACKED OR BROKEN. PLANTS BALLED AND BURLAPPED OR CONTAINER GROWN SHALL NOT BE HANDLED BY STEMS.

3. PLANTS MARKED "BR" IN THE PLANT LIST SHALL BE DUG WITH BARE ROOTS. THE ROOTS SHALL NOT BE CUT WITHIN THE MINIMUM SPREAD SPECIFIED IN THE PLANT LIST. CARE SHALL BE EXERCISED THAT THE ROOTS DO NOT DRY OUT IN MOVING AND PRIOR TO PLANTING.

4. PROTECTION OF PALMS (IF APPLICABLE): ONLY A MINIMUM OF FRONDS SHALL BE REMOVED FROM THE CROWN OF THE PALM TREES TO FACILITATE MOVING AND HANDLING. CLEAR TRUNK (CT) SHALL BE AS BY "GRADES AND STANDARDS FOR NURSERY PLANTS" FLORIDA PUBLICATION. PRUNING PRACTICED OTHER THAN MINIMAL PRUNING OF FRONDS, PRIMARILY TO REACH A "CLEAR TRUNK" SPECIFICATION, MAY CONSTITUTE REJECTION, OR ALL PALMS SUBJECTED TO SUCH PRACTICE. LIKEWISE EXCESSIVE PRUNING OR "SHAVING" OF ROOTBALLS TO MEET "CLEAR TRUNK" CRITERIA MAY CONSTITUTE REJECTION ONSITE. ALL PALMS SHALL BE

BRACED PER PALM PLANTING DETAIL ON THE PLANTING DETAILS SHEET.

5. EXCAVATION OF PLANTING HOLES SHALL BE DONE USING EXTREME CARE TO AVOID DAMAGE TO SURFACE AND SUBSURFACE ELEMENTS SUCH AS UTILITIES OR HARDSCAPE ELEMENTS, FOOTERS, AND PREPARED SUB-BASES.

I. CONTAINER GROWN STOCK

1. ALL CONTAINER GROWN MATERIAL SHALL BE HEALTHY, VIGOROUS, WELL—ROOTED PLANTS AND ESTABLISHED IN THE CONTAINER IN WHICH THEY ARE SOLD. THE PLANTS SHALL HAVE TOPS WHICH ARE OF GOOD QUALITY AND ARE IN A HEALTHY GROWING CONDITION, AND SHALL MEET MINIMUM SPECIFICATIONS IN THE PLANT LIST. 2. AN ESTABLISHED CONTAINER GROWN PLANT SHALL BE TRANSPLANTED INTO A CONTAINER AND GROWN IN THAT CONTAINER SUFFICIENTLY LONG FOR THE NEW FIBROUS ROOTS TO HAVE DEVELOPED SO THAT THE ROOT MASS WILL RETAIN ITS SHAPE AND HOLD TOGETHER WHEN REMOVED FROM THE CONTAINER. CONTAINER GROWN STOCK SHALL NOT BE HANDLED BY THEIR STEMS.

3, PLANT ROOTS BOUND IN CONTAINERS SHALL NOT BE ACCEPTABLE.

4. SUBSTITUTION OF NON—CONTAINER GROWN MATERIAL FOR MATERIAL EXPLICITLY SPECIFIED TO BE CONTAINER GROWN WILL NEED AUTHORIZATION FROM THE OWNER.

1. WHEN THE USE OF COLLECTED STOCK IS PERMITTED AS INDICATED ON THE PLANT LIST SCHEDULE, THE MINIMUM SIZES OF ROOT BALLS SHALL BE EQUAL TO THA SPECIFIED FOR THE NEXT LARGER SIZE OF NURSERY GROWN STOCK OF THE SAME K. NATIVE STOCK

1. PLANTS COLLECTED FROM WILD OR NATIVE STANDS SHALL BE CONSIDERED GROWN WHEN THEY HAVE BEEN SUCCESSFULLY REESTABLISHED IN A NURSERY ROW AND GROWN UNDER REGULAR NURSERY CULTURAL PRACTICES FOR A MINIMUM OF TWO (2) GROWING SEASONS AND HAVE ATTAINED ADEQUATE ROOT AND TOP GROWTH TO INDICATE FULL RECOVERY FROM TRANSPLANTING INTO THE NURSERY

L. MATERIALS LIST

1. QUANTITIES NECESSARY TO COMPLETE THE WORK ON THE DRAWINGS SHALL BE FURNISHED. QUANTITY ESTIMATES HAVE BEEN MADE CAREFULLY, BUT THE LANDSCAPE ARCHITECT OR OWNER ASSUMES NO LIABILITY FOR OMISSIONS OR ERRORS. SHOULD A DISCREPANCY OCCUR BETWEEN A BIDDER'S TAKE OFF AND THE PLANT LIST QUANTITY, THE LANDSCAPE ARCHITECT SHALL BE NOTIFIED FOR CLARIFICATION PRIOR TO THE SUBMISSION OF BIDS. DRAWING SHALL TAKE PRECEDENCE. ALL DIMENSIONS AND/OR SIZES SPECIFIED SHALL BE THE MINIMUM ACCEPTABLE SIZE.

M. FINE GRADING

 FINE GRADING UNDER THIS CONTRACT SHALL CONSIST OF FINAL FINISHED GRADING OF LAWN AND PLANTING AREAS THAT HAVE BEEN ROUGH GRADED BY OTHERS. BERMING AS SHOWN ON THE DRAWINGS SHALL BE THE RESPONSIBILITY OF THE LANDSCAPE CONTRACTOR, UNLESS OTHERWISE NOTED.

CONTRACTOR SHALL FINE GRADE THE LAWN AND PLANTING AREAS TO BRING THE ROUGH GRADE UP TO FINAL FINISHED GRADE ALLOWING FOR THICKNESS OF SOD AND/OR MULCH DEPTH. THIS CONTRACTOR SHALL FINE GRADE BY HAND AND/OR WITH ALL EQUIPMENT NECESSARY INCLUDING A GRADING TRACTOR WITH FRONT—END LOADER FOR TRANSPORTING SOIL WITHIN THE SITE.

3. ALL PLANTING AREAS SHALL BE GRADED AND MAINTAINED TO ALLOW FREE FLOW OF SURFACE WATER. AREAS ADJACENT TO BUILDINGS SHALL SLOPE AWAY FROM THE

N. PLANTING PROCEDURES

MAINTAIN AND PROTECT EXISTING UTILITIES.

PLANTS ARE DUG AT NURSERY OR GROWING SITE.

1. CLEANING UP BEFORE COMMENCING WORK: THE CONTRACTOR SHALL CLEAN UP WORK AND SURROUNDING AREAS OF ALL RUBBISH OR OBJECTIONABLE MATTER. ALL MORTAR, CEMENT, AND TOXIC MATERIAL SHALL BE COMPLETELY REMOVED FROM THE SITE. THESE MATERIALS SHALL NOT BE MIXED WITH THE SOIL. SHOULD THE CONTRACTOR FIND SUCH SOIL CONDITIONS BENEATH THE SOIL WHICH WILL IN ANY VAY AFFECT THAT VIABILITY OF THE PLANTS TO BE INSTALLED, HE/SHE SHALL IMMEDIA⁻ CALL IT TO THE ATTENTION OF THE OWNER'S CONSTRUCTION MANAGER OR DESIGNEE. 2. VERIFY LOCATIONS OF ALL UTILITIES, CONDUITS, SUPPLY LINES AND CABLES. INCLUDING BUT NOT LIMITED TO: ELECTRIC, GAS (LÍNES AND TANKS), WATER,

3. SUBGRADE EXCAVATION: CONTRACTOR IS RESPONSIBLE TO REMOVE ALL EXISTING AND IMPORTED LIMEROCK AND LIMEROCK SUB—BASE FROM ALL LANDSCAPE PLANTING AREAS TO MINIMUM DEPTH OF APPROXIMATELY 20% GREATER THAN RECOMMENDED PLANTING SOIL DEPTH. CONTRACTOR IS RESPONSIBLE TO BACKFILL THESE PLANTING AREAS TO ROUGH FINISHED GRADE WITH CLEAN TOPSOIL FROM AN ONSITE SOURCE OR AN IMPORTED SOURCE. IF LIMEROCK CONDITIONS OCCUR IN PLANTED AREAS AFTER 36" DEEP EXCAVATION BY CONTRACTOR, AND POSITIVE DRAINAGE CAN NOT BE ACHIEVED, CONTRACTOR SHALL UTILIZE PLANTING DETAIL THAT ADDRESSES POOR DRAINAGE OR CONTACT OWNER'S CONSTRUCTION MANAGER OR DESIGNEE FOR RESOLUTION.

SANITARY SEWER, STORM WATER LINES, CABLE AND TELEPHONE. PROPERLY

4. FURNISH NURSERY'S CERTIFICATE OF COMPLIANCE WITH ALL REQUIREMENTS AS HEREIN SPECIFIED AND REQUIRED. INSPECT AND SELECT PLANT MATERIALS BEFORE

5. GENERAL: COMPLY WITH FEDERAL, STATE, COUNTY, AND LOCAL REGULATIONS GOVERNING LANDSCAPE MATERIALS AND WORK. CONFORM TO ACCEPTED HORTICULTURAL PRACTICES AS USED IN THE TRADE PLANTS SHALL BE PROTECTED UPON ARRIVAL AT THE SITE BY BEING THOROUGHLY WATERED AND PROPERLY MAINTAINED UNTIL PLANTED. PLANTS SHALL NOT REMAIN UNPROTECTED FOR A PERIOD EXCEEDING TWENTY—FOUR (24) HOURS. AT ALL TIMES WORKMANLIKE METHODS CUSTOMARY IN GOOD HORTICULTURAL PRACTICES SHALL BE EXERCISED

6. THE WORK SHALL BE COORDINATED WITH OTHER TRADES TO PREVENT CONFLICTS. COORDINATE THE PLANTING WITH THE IRRIGATION WORK TO ASSURE AVAILABILITY OF WATER AND PROPER LOCATION OF IRRIGATION ITEMS AND PLANTS.

7. ALL PLANTING HOLES SHALL BE EXCAVATED TO SIZE AND DEPTH IN ACCORDANCE WITH THE USA STANDARD TO NURSERY STOCK 280.1, UNLESS SHOWN OTHERWISI ON THE DRAWINGS, AND BACKFILLED WITH THE PREPARED PLANTING SOIL AS SPECIFIED HEREIN BEFORE (SEE MATERIALS, SECTION D). TEST ALL TREE PITS WITH WATER BEFORE PLANTING TO ASSURE PROPER DRAINAGE PERCOLATION IS AVAILABLE. NO ALLOWANCE WILL BE MADE FOR LOST PLANTS DUE TO IMPROPER DRAINAGE. IF POOR DRAINAGE EXISTS, UTILIZE PLANTING DETAIL THAT ADDRESSES THIS CONDITION. TREES SHALL BE SET PLUMB AND HELD IN POSITION UNTIL THE PLANTING MIXTURE HAS BEEN FLUSHED INTO PLACE WITH A SLOW, FULL HOSE STREAM ALL PLANTING SHALL BE PERFORMED BY PERSONNEL FAMILIAR WITH PLANTING PROCEDURE AND UNDER THE SUPERVISION OF A QUALIFIED PLANTING FOREMAN. PROPER "JETTING IN" SHALL BE ASSURED TO ELIMINATE AIR POCKETS AROUND THE ROOTS. "JET STICK" OR EQUAL IS RECOMMENDED.

8. TAKE ALL NECESSARY PRECAUTIONS TO AVOID DAMAGE TO BUILDINGS, CURBS, PAVING, AND OTHER HARDSCAPE MATERIALS WHILE INSTALLING TREES

9. SOIL MIXTURE SHALL BE AS SPECIFIED IN SECTION D (MATERIALS) OF THESE SPECIFICATIONS. IN ADDITION, EACH PLANTING HOLE SHALL RECEIVE 21—GRAM "AGRIFORM" PLANTING TABLETS PER MANUFACTURER'S SPECIFICATIONS OR AS

— TWO (2) TABLETS PER 1 GAL. PLANT THREE (3) TABLETS PER 3 GAL. PLANT

— FOUR (4) TABLETS PER 10 GAL. PLANT LARGER MATERIAL — TWO (2) TABLETS PER HALF INCH (1/2") OF TRUNK CALIPER

10. TREES AND SHRUBS SHALL BE SET STRAIGHT AND AT SUCH A LEVEL THAT AFTER SETTLEMENT. THE TOP OF THE ROOT SYSTEM (FOR SHRUBS AND GROUNDCOVER) OR RUNK FLARE (TREES AND PALMS) WILL STAND ONE (1) TO TWO (2) INCHES ABOVE FINAL GRADE. ÈACH PLANT SHALL BE SET IN THE CENTER OF THE PLANTING HOLE. PLANTING SOIL MIXTURE SHALL BE BACKFILLED AND THOROUGHLY TAMPED AROUND THE BALL AND SHALL BE SETTLED BY WATER AFTER TAMPING.

11. FILL HOLE WITH SOIL MIXTURE, MAKING CERTAIN ALL SOIL IS SATURATED. TO DO THIS, FILL HOLE WITH WATER AND ALLOW TO SOAK MINIMUM TWENTY (20) MINUTES, TURNING SOIL IF NECESSARY TO GET SOIL THOROUGHLY WET. PACK LIGHTLY WITH FEET OR OTHER TAMPING DEVICE. ADD MORE WET SOIL MIXTURE. DO NOT COVER TOP OF BALL WITH SOIL MIXTURE, ONLY WITH MULCH. ALL BURLAP, ROPE, WIRES, ETC., SHALL BE PULLED FROM UNDERNEATH.

12. PRUNING: FOR DAMAGED OR BROKEN LIMBS, EACH TREE SHALL BE PRUNED TO PRESERVE THE NATURAL CHARACTER | OF THE SPECIES, ALL SUCKER GROWTH SHALL BE COMPLETELY REMOVED PRIOR TO DIGGING.

13. SHRUBS AND GROUNDCOVER PLANTS SHALL BE EVENLY SPACED IN ACCORDANCE WITH THE DRAWINGS AND AS INDICATED IN THE PLANT LIST, CULTIVATE ALL MASS PLANTING AREAS TO A MINIMUM DEPTH OF 6", REMOVE AND DISPOSED ALL DEBRIS, TILL 4" OF PLANTING SOIL MIX INTO THE NEWLY TILLED PLANTING BED FOR GENERAL NUTRIENT DISBURSEMENT. MASS PLANTING BED IS NOW READY TO RECEIVE HOLES FOR NEW PLANTS. THOROUGHLY WATER ALL PLANTS AFTER

14. TREE GUYING AND BRACING SHALL BE INSTALLED BY THE LANDSCAPE CONTRACTOR IN ACCORDANCE WITH THE PLANS TO INSURE STABILITY AND MAINTAIN TREES IN AN UPRIGHT POSITION. TREES SHALL USE ARBORTIE AS PER DETAIL SHEET. PALMS SHALL USE WOOD BRACING PER DETAIL SHEET.

15. MULCHING: PROVIDE A THREE INCH (3") MINIMUM LAYER OF SPECIFIED MULCH OVER THE ENTIRE AREA OF EACH SHRUB BED, GROUNOCOVER AND VINE BED AND TREE PIT (FOR TREES AND PALMS, MIN. THREÉ INCH (3") FROM EDGE OF TRUNKS). -UNLESS OTHER REQUIRED BY LOCAL CODES AND SPECIFIED AS SUCH.

16. SYSTEMIC HERBICIDE WEED CONTROL ALL PLANT BEDS SHALL BE KEPT FREE OF NOXIOUS WEEDS UNTIL FINAL ACCEPTANCE OF WORK. IF DIRECTED BY THE OWNER OR THEIR DESIGNEE, A SYSTEMIC HERBICIDE SHALL BE APPLIED FOR WEED CONTROL BY QUALIFIED PERSONNEL TO ALL PLANTING AREAS IN SPOT APPLICATIONS PER MANUFACTURER'S PRECAUTIONS AND SPECIFICATIONS. AFTER MULCH HAS BEEN APPLIED TO PLANTING BEDS AND TREE RINGS, TREAT ALL MULCHED AREAS WITH AN APPROVED PRE—EMERGENT HERBICIDE AT AN APPLICATION RATE RECOMMENDED BY THE MANUFACTURER.

<u>J. LAWN SODDING</u>
STENOTAPHRUM SECUNDATUM, V. 'FLORITAM' UNLESS OTHERWISE NOTED. (ST. AUGUSTINE SOLID SOD). 1. THE WORK CONSISTS OF LAWN BED PREPARATION, SOIL PREPARATION, AND COMPLETE IN STRICT ACCORDANCE WITH THE SPECIFICATIONS AND THE APPLICABLE DRAWINGS TO PRODUCE A GRASS LAWN ACCEPTABLE TO THE OWNER AND GOVERNING AGENCIES

2. LAWN BED PREPARATION: ALL AREAS THAT ARE TO BE SODDED SHALL BE CLEARED OF ANY ROUGH GRASS, WEEDS, AND DEBRIS, AND THE SOIL BROUGHT TO AN EVEN PREPARED GRADE TO ALLOW FOR SOIL PREPARATION BELOW.

3. SOIL PREPARATION: PREPARE LOOSE BED FOUR INCHES (4") DEEP. APPLY FERTILIZER AT A RATE OF TWENTY (20) POUNDS PER ONE THOUSAND (1000) SQUARE FEET. APPLICATION SHALL BE UNIFORM, UTILIZING COMMERCIAL BROADCAST SPREADERS. MIX FERTILIZER THOROUGHLY WITH THE SOIL TO A DEPTH OF THREE NCHES (3"). HAND RAKE UNTIL ALL BUMPS AND DEPRESSIONS ARE REMOVED. WET PREPARED AREA THOROUGHLY TO PREPARE FOR SOD INSTALLATION.

4. SODDING: THE CONTRACTOR SHALL SOD ALL PERVIOUS AREAS THAT ARE NOT PAVED OR PLANTED AS DESIGNATED ON THE DRAWINGS WITHIN THE CONTRACT LIMITS TO CREATE A UNIFORM, NEW TURF BLANKET FOR THE SITE.

a) THE SOD SHALL BE CERTIFIED TO MEET FLORIDA STATE BOARD SPECIFICATIONS, ABSOLUTELY TRUE TO VARIETY TYPE, AND FREE FROM WEEDS, FUNGUS, INSECTS, AND DISEASE OF ANY KIND, SOD PANÉLS SHALL BE LAID TIGHTLY TOGETHER TO MAKE A SOLID, SODDED LAWN AREA.

b) SOD SHALL BE LAID IN ROWS. WITH EVERY OTHER ROW STAGGERED HALFWAY ETWEEN THE NEXT TO INSURE NO CONTINUOUS STACKED JOINTS. SEW JOINTS OF SOD TO INSURE A TIGHT FIT AT JOINTS.

c) SOD SHALL BE LAID UNIFORMLY AGAINST THE EDGES OF ALL CURBS AND OTHER HARDSCAPE ELEMENTS, PAVED AND PLANTED AREAS. ADJACENT TO BUILDINGS, A FOUR INCH (4") MULCH STRIP SHALL BE PROVIDED. IMMEDIATELY FOLLOWING SOD LAYING, THE LAWN AREAS SHALL BE ROLLED WITH A LAWN ROLLER CUSTOMARILY USED FOR SUCH PURPOSES, AND THEN THOROUGHLY IRRIGATED TO THOROUGHLY MOISTEN THE SOIL BENEATH. IF, IN THE OPINION OF THE OWNER, TOP—DRESSING IS NECESSARY AFTER ROLLING TO FILL THE VOIDS BETWEEN THE SOD PANELS AND TO EVEN OUT INCONSISTENCIES IN THE SOD, CLEAN SAND AS APPROVED BY THE LANDSCAPE ARCHITECT OR OWNER SHALL BE UNIFORMLY SPREAD OVER THE ENTIRE SURFACE OF THE SOD AND THOROUGHLY WATERED IN

5. DURING DELIVERY, PRIOR TO AND DURING THE PLANTING OF THE LAWN AREAS, THE SOD PANELS SHALL AT ALL TIMES BE PROTECTED FROM EXCESSIVE DRYING AND UNNECESSARY EXPOSURE OF THE ROOTS TO THE SUN. ALL SOD SHALL BE

a) WITHIN THE SITE. THE CONTRACTOR SHALL PRODUCE A DENSE. WELL ESTABLISHED LAWN. THE CONTRACTOR SHALL BE RESPONSIBLE FOR THE REPAIR AND RE—SODDING OF ALL ERODED, SUNKEN OR BARE SPOTS UNTIL CERTIFICATION OF ACCEPTABILITY BY OWNER OR AS IN THE ORIGINAL WORK SCOPE AND PROCESS (INCLUDING REGRADING: IF NECESSARY).

b) WATER EVERY DAY FOR FOURTEEN (14) SUCCESSIVE DAYS, THEN WATER THREE 3) TIMES PER WEEK (AT EVEN INTERVÂLS) UNTIL FULLY ESTABLISHED OR ÙŃTIL AUTOMATIC IRRIGATION SYSTEM IS FULLY OPERATIONAL AND PROGRAMMED ACCORDINGLY. COORDINATE WATERING SCHEDULE WITH NATURAL RAINFALL. RAINFALL EVENTS IN DURATION OF TWENTY (20) MINUTES OR MORE THAT PRODUCE MORE THAN A HALF INCH (1/2") OF PRECIPITATION WILL NEGATE THE NEED FOR WATERING THE FOLLOWING DAY IF PREVIOUSLY SCHEDULED. ALL WATERING SHALL BE OF SUFFICIENT QUANTITY TO WET OR RESTORE WATER TO A DEPTH OF FOUR INCHES (4").

1. UPON COMPLETION OF ALL PLANTING WORK AND BEFORE FINAL ACCEPTANCE, THE CONTRACTOR SHALL REMOVE ALL MATERIAL, EQUIPMENT, AND DEBRIS RESULTING FROM HIS WORK, ALL PAVED AREAS SHALL BE BROOM CLEANED AND THE SITE. LEFT IN A NEAT AND ACCEPTABLE CONDITION AS APPROVED BY THE OWNER'S AUTHORIZED REPRESENTATIVE.

Q. PLANT MATERIAL MAINTENANCE

1 ALL PLANTS AND PLANTING MATERIALS INCLUDED UNDER THIS CONTRACT SHALL BE MAINTAINED BY WATERING, CULTIVATING, SPRAYING, AND ALL OTHER OPERATIONS SUCH AS RE—STAKING OR REPAIRING GUY SUPPORTS) NECESSARY TO INSURE A HEALTHY CONDITION BY THE CONTRACTOR UNTIL CERTIFICATION OF ACCEPTABILITY BY THE OWNER OR OWNER'S DESIGNEE. MAINTENANCE AFTER THE CERTIFICATION OF ACCEPTABILITY SHALL BE IN ACCORDANCE WITH THE SPECIFICATIONS IN THIS SECTION. CONTRACTORS ARE REQUESTED TO PROVIDE A BID ESTIMATE TO COVER ANDSCAPE AND IRRIGATION MAINTENANCE FOR A PERIOD OF NINETY (90) CALENDAR DAYS COMMENCING AFTER ACCEPTANCE (SEE NEXT SECTION).

R. MAINTENANCE (ALTERNATE BID ITEM)

1. CONTRACTORS ARE REQUESTED TO PROVIDE A BID ESTIMATE FOR LANDSCAPE AND IRRIGATION MAINTENANCE FOLLOWING THE INITIAL 90—DAY MAINTENANCE PERIOD ON A COST PER MONTH BASIS.

S. GUARANTEE

1. THE LIFE AND SATISFACTORY CONDITION OF ALL PLANT MATERIAL INSTALLED BY CONTRACTOR SHALL BE GUARANTEED BY THE CONTRACTOR FOR A MINIMUM OF ONE (1) CALENDAR YEAR COMMENCING AT THE TIME OF CERTIFICATION OF ACCEPTABILITY BY THE OWNER OR OWNER'S DESIGNEE.

2. THE LIFE AND SATISFACTORY CONDITION OF ALL SOD INSTALLED BY THE CONTRACTOR SHALL BE GUARANTEED BY THE CONTRACTOR FOR A MINIMUM OF NINETY (90) CALENDAR DAYS, COMMENCING AT THE TIME OF CERTIFICATION OF ACCÉPTABILITY BY THÉ OWNERS OR OWNER'S DESIGNEE.

3. REPLACEMENT: ANY PLANT NOT IN A HEALTHY. THRIVING GROWING CONDITION SHALL BE REMOVED FROM THE SITE AND REPLACED AS SOON AS WEATHER CONDITIONS PERMIT. SHOULD THE OWNER ELECT, TREES AND PALMS MAY BE GIVEN PERIOD OF NINETY (90) DAYS BEFORE REMOVAL TO ALLOW THE CONTRACTOR TO RESURRECT THE TREE OR PALM IN QUESTION AND BRING IT TO A THRIVING, HEALTHY CONDITION. ALL REPLACEMENTS SHALL BE PLANTS OF LIKE KIND, CONDITION AND SIZE AS SPECIFIED IN THE PLANT LIST. THEY SHALL BE FURNISHED, PLANTED. AND MULCHED AS SPECIFIED WITHIN THESE SPECIFICATIONS, AT NO ADDITIONAL COST TO HE OWNER. ANY REPAIRS FROM THIS REPLACEMENT MATERIAL SHALL BE SOLELY THE CONTRACTOR'S RESPONSIBILITY. REPLACEMENT MATERIAL SHALL BE GUARANTEED TO A ONE (1) YEAR PERIOD FROM THE DAY OF REPLACEMENT ACCEPTANCE BY THE OWNER, SHOULD REPLACEMENT MATERIAL FAIL WITHIN THE GUARANTEE PERIOD. OWNER MAY OPT FOR A CREDIT OF THE MONETARY AMOUNT FOR THE REPLACEMENT

MATERIALS, AT A RATE OF THE ORIGINAL CONTRACT BID RATE, IN LIEU OF AN

4. IN THE EVENT THE OWNER ELECTS NOT TO CONTRACT WITH THE CONTRACTOR FOR LANDSCAPE (AND IRRIGATION) MAINTENANCE. THE CONTRACTOR IS ENCOURAGED TO VISIT THE PROJECT SITE PERIODICALLY DURING THE ONE (1) YEAR WARRANTY PERIOD TO EVALUATE MAINTENANCE PROCEDURES BEING PERFORMED BY THE OWNER OR THEIR DESIGNEE, AND SHALL NOTIFY THE OWNER IN WRITING OF MAINTENANCE PROCEDURES OR CONDITIONS WHICH THREATEN VIGOROUS AND HEALTHY PLANT GROWTH OF ITEMS UNDER REPLACEMENT WARRANTY. IT IS SUGGESTED SUCH SITE VISITS SHALL BE CONDUCTED A MINIMUM OF ONCE PER MONTH FOR A PERIOD OF TWELVE (12) MONTHS FROM THE DATE OF ACCEPTANCE.

T. FINAL INSPECTION AND ACCEPTANCE OF WORK

1 FINAL INSPECTION BY OWNER OR THEIR DESIGNEE AT THE END OF THE GUARANTEE PERIOD SHALL INCLUDE PLANTING, CONSTRUCTION AND ALL OTHER INCIDENTAL WORK PERTAINING TO THIS CONTRACT. ANY PLANTS NOT MEETING THE CRITERIA OF HEALTHY, VIGOROUS, AND THRIVING AT THIS TIME, AND THAT HAVE NOT ALREADY BEEN REPLACED PREVIOUSLY UNDER SAID WARRANTY, SHALL BE SUBJECT TO THE SAME ONE (1) YEAR GUARANTEE (OR AS SPECIFIED BY THE OWNER IN WRITING) BEGINNING WITH THE TIME OF REPLACEMENT AND ENDING WITH THE SAME INSPECTION AND ACCEPTANCE HEREIN DESCRIBED.

U. GRADING & DRAINAGE NOTES

1. PRIOR TO COMMENCING ANY EXCAVATION WORK, THE CONTRACTOR SHALL NOTIFY ALL UTILITY COMPANIES IN ACCORDANCE WITH THE "DIG SAFE" NOTIFICATION PROCEDURES PROMOTED BY THE RESPECTIVE UTILITY COMPANIES IN FLORIDA, CALL

2. CONTRACTOR SHALL BLEND NEW EARTHWORK SMOOTHLY INTO EXISTING PROVIDING VERTICAL CURVES OR ROUNDINGS AT ALL TOP AND BOTTOM OF SLOPES. 3. PITCH EVENLY BETWEEN SPOT GRADES. ALL PAVED AREAS MUST PITCH TO DRAIN AT A MINIMUM SLOPE OF ONE—EIGHTH INCH (1/8") PER FOOT. ANY DISCREPANCIES NOT ALLOWING THIS TO OCCUR SHALL BE REPORTED TO THE OWNER PRIOR TO

4, WHERE NEW PAVING OR EARTHWORK MEETS EXISTING PAVING OR EARTHWORK, SMOOTHLY BLEND LINE AND GRADE OF EXISTING WITH NEW, WHERE EXISTING VEGETATION IS TO REMAIN, MEET EXISTING GRADES; DO NOT FILL ABOVE BASAL FLARE OF EXISTING TREES.

V. UTILITY PLAN NOTES

1. CONTRACTOR SHALL INSTALL SCHEDULE 40 PVC CONDUIT (SLEEVES) FOR ALL IRRIGATION PIPING UNDER ALL PAVEMENT AREAS TO CONNECT ALL LANDSCAPE

W. SITE PREPARATION

CONTINUING WORK.

1. PRIOR TO CONSTRUCTION, THE CONTRACTOR SHALL MEET THE OWNER AND IDENTIFY TREES AND SHRUBS WHICH ARE TO BE PROTECTED AS WELL AS THOSE WHICH ARE TO BE REMOVED. DO NO CLEARING WITHOUT A CLEAR UNDERSTANDING OF EXISTING CONDITIONS TO BE PRESERVED.

2. TREES AND SHRUBS TO REMAIN SHALL BE PROTECTED BY THE INSTALLATION OF FENCING AT THE DRIP LINE OR AS DIRECTED BY THE OWNER (SEE LANDSCAPE DETAIL SHEET). PROTECTIVE FENCING SHALL BE INSTALLED PRIOR TO CONSTRUCTIÓN, PROTECTIVE FENCING SHALL BE SUFFICIENT TO PREVENT CONSTRUCTION EQUIPMENT FROM COMPACTING SOIL AT THE ROOT ZONE AND DAMAGING TRUNKS AND BRANCHES.

3. IF, IN ORDER TO PERFORM EXCAVATION WORK, IT SHOULD BECOME NECESSARY TO CUT ROOTS OF PLANTS TO BE SAVED, SUCH ROOTS SHOULD BE CUT NEATLY WITH A SMOOTH CLEAN CUT BY A SHARP SAW, COVERED WITH BURLAP, AND KEPT MOIST UNTIL ROOTS ARE BACK FILLED. TEARS OR JAGGED CUTS TO ROOTS ARE UNACCEPTABLE.

OF ENTIRE ROOT SYSTEMS AND SATISFACTORY OFF—SITE DISPOSAL OF ALL TREES, SHRUBS, STUMPS, VEGETATIVE AND EXTRANEOUS DEBRIS PRODUCED BY THE REMOVAL OPERATIONS.

4. TREE AND SHRUB REMOVAL SHALL INCLUDE THE FILLING, CUTTING, GRUBBING OUT

5. CONTRACTOR IS RESPONSIBLE FOR ANY DAMAGE INSIDE AND OUTSIDE THE LIMITS OF CONSTRUCTION DUE TO HIS CONTRACT OPERATIONS. 6. ALL REFUSE. DEBRIS. UNSUITABLE MATERIALS AND MISCELLANEOUS MATERIALS TO BE REMOVED SHALL BE LEGALLY DISPOSED OF OFF-SITE BY CONTRACTOR. 7. ALL INVASIVE EXOTIC VEGETATION SHALL BE DISPOSED OF OR TREATED AS PER

THE LOCAL OR REGIONAL GOVERNING AUTHORITIES, REQUIREMENTS OR

X. ROOT CONTROL BARRIER

1. ROOT CONTROL PRODUCT SHALL BE A BIOLOGICAL BARRIER PRODUCT. PRODUCT SHALL BE 810—BARRIER ROOT CONTROL SYSTEM, AS MANUFACTURED BY BBA VEB/REEMAY, INC. AND DISTRIBUTED BY HORT ENTERPRISES, INC. HORT ENTERPRISES, INC.

P.O. BOX 2448 POMPANO BEACH, FL 33061 1-800-966-4678

APPROVED CONTACTOR.

RECOMMENDATIONS.

2. PRODUCT SHALL BE A BIOLOGICAL BARRIER UTILIZING LIME—RELEASE CAPSULES INTEGRATED INTO A GEOTEXTILE FABRIC. ACTIVE HERBICIDE SHALL BE TRIFLURALIN, AND MINIMUM TIME RELEASE OF EFFECTIVE PRODUCT SHALL BE 1-5 YEARS IN THE MOST ADVERSE CONDITIONS FOR SUCH A PRODUCT

3. PRODUCT SHALL BE INSTALLED PER MANUFACTURER'S SPECIFICATIONS AND INSTRUCTIONS FOR ROOT CONTROL SYSTEMS

4. USE PRODUCT WHERE TREES ARE WITHIN EIGHT FEET (8') OR LESS OF HARDSCAPE SURFACES INCLUDING CURBS, SIDEWALKS, STEPS, AND ROADWAYS. 5. SPECIFY 1 9.5" WIDTH OPTION.

6. WHERE CONDITIONS REQUIRE PRODUCT AS SET FORTH IN NO. 4 ABOVE, USE PRODUCT AT LEAST TEN FEET (10') IN EITHER DIRECTION FROM THE CENTER O TRUNK ALONG LINEAR FEATURES SUCH AS CURBS, WALKWAYS, ETC. THE INTENT OF THIS SPECIFICATION IS TO PROVIDE A ROOT CONTROL SYSTEM WHERE ROOTS WOULD LIKELY CAUSE PHYSICAL DAMAGE TO ADJACENT HARDSCAPE SURFACES FOUNDATIONS, OR OTHER ELEMENTS THAT MAY RECEIVE DAMAGE FROM ROOT

7. SEE WWW.BIOBARRIER.COM FOR ADDITIONAL INFORMATION AND PRODUCT SPECIFICATION. Y. IRRIGATION

1. CONTRACTOR TO PROVIDE AN IRRIGATION DESIGN FOR BOTH LAWN AND BED AREAS. DESIGN TO BE SUBMITTED TO PROJECT LANDSCAPE ARCHITECT FOR REVIEW AND APPROVAL. CONTRACTOR TO VERIFY STATIC PRESSURE PRIOR TO DESIGN. CONTRACTOR IS RESPONSIBLE FOR ANY PRESSURE REDUCING DEVICES REQUIRED TO MEET PRESSURE REQUIREMENTS. SYSTEM DESIGN TO SHOW ALL VALVES, PIPING, HEADS, BACKFLOW PREVENTION, METERS, AND CONTROLLERS. ALL SLEEVES IN PAVEMENT AREAS MUST BE SHOWN. THE CONTRACTOR SHALL BE RESPONSIBLE FOR BACKFLOW PREVENTION DEVICE INSTALLATION AND PERMITTING. CONTRACTOR SHALL NOT INSTALL IRRIGATION IN RIGHT—OF—WAY UNLESS REQUIRED BY CITY. NETAFIM DRIP IRRIGATION TO BE INSTALLED IMMEDIATELY AROUND BUILDING TO PREVENT WATER SPRAY ON BUILDING, WALKS, AND WINDOWS. NETAFIM PIPING TO BE BURIED JUST BENEATH SOIL SURFACE AND COVERED INSTALLED BY AN OWNER

2. DESIGNED SYSTEM SHALL CONSIST OF AN AUTOMATIC, UNDERGROUND IRRIGATION SYSTEM PROVIDING 100% COVERAGE WITH 100% OVERLAP, AND CONTAINING A RAIN SENSOR INSTALLED BY AN OWNER APPROVED CONTACTOR. THIS SYSTEM SHALL BE INSTALLED AND OPERATIONAL WITHIN TEN (10) DAYS OF THE INITIAL LANDSCAPE

SITE NOTES

1. CONTRACTOR SHALL VERIFY ALL EXISTING CONDITIONS IN THE FIELD AND REPORT ANY DISCREPANCIES IN THE SITE SURVEY TO THE OWNER PRIOR TO STARTING WORK.

1. THE CONTRACTOR SHALL SUPPLY ALL PLANT MATERIALS IN QUANTITIES SUFFICIENT TO COMPLETE THE PLANTING SHOWN ON THIS DRAWING.

2. ALL BIODEGRADABLE BURLAP SHALL BE UNTIED AND PULLED DOWN TO EXPOSE HE TOP 1/3 OF THE BALL. WIRE BASKETS AND OTHER NON—BIODEGRADABLE MATERIALS ATTACHED TO PLANTS SHALL BE REMOVED PRIOR TO PLANTING. CARE SHALL BE TAKEN NOT TO BREAK OR DISTURB ROOT BALL OF PLANTS.

THOROUGHLY WET ENTIRE ROOT SYSTEM IMMEDIATELY AFTER PLANTING.

OF THE GUARANTEE PERIOD SEE SECTIONS S, GUARANTEE FOR MORE DETAILS. 5. CONTRACTOR SHALL LOCATE AND VERIFY ALL EXISTING UTILITY LINES PRIOR TO

EXISTING CONDITIONS AND VERIFY ALL INFORMATION. IF DISCREPANCIES EXIST, CONTRACTOR SHALL NOTIFY OWNER OR OWNER'S DESIGNEE IN WRITING WITHIN

7. CONTRACTOR SHALL VERIFY LOCATIONS OF ALL UNDERGROUND UTILITIES AND OBTAIN AS—BUILT INFORMATION. DRAWINGS WERE PREPARED ACCORDING TO THE BEST INFORMATION AVAILABLE AT THE TIME. CONTRACTOR SHALL NOTIFY OWNER'S PROCEED OF ANY DISCREPANCIES.

PLANTING AND SHALL REPORT ANY CONFLICTS TO THE OWNER.

8. CONTRACTOR SHALL NOTIFY ALL NECESSARY UTILITY COMPANIES FORTY—EIGHT (48) HOURS MINIMUM PRIOR TO DIGGING FOR VERIFICATION OF ALL UNDERGROUND

9. CONTRACTOR SHALL TAG AND NUMBER ALL PLANT MATERIAL TO BE RELOCATED. HE CONTRACTOR SHALL FULLY ASSIST AND COORDINATE THIS WORK WITH THE

10. LOCATIONS OF RELOCATED PLANT MATERIAL ARE APPROXIMATED ON THE DRAWINGS. EXACT LOCATIONS OF RELOCATED PLANT MATERIAL WILL BE CLARIFIED BY THE OWNER'S DESIGNEE ON SITE

13. CONTRACTOR SHALL FIELD STAKE THE LOCATIONS OF ALL PLANT MATERIAL PRIOR TO INITIATING INSTALLATION FOR THE REVIEW AND APPROVAL OF THE OWNER'S

14. CONTRACTOR SHALL FIELD ADJUST LOCATION OF PLANT MATERIAL AS NECESSARY TO AVOID DAMAGE TO ALL EXISTING UNDERGROUND UTILITIES AND/OR EXISTING ABOVE GROUND ELEMENTS. ALL CHANGES REQUIRED SHALL BE COMPLETED AT THE CONTRACTOR'S EXPENSE AND SHALL BE COORDINATED WITH

15. ALL PLANTING AREAS, UNLESS OTHERWISE NOTED, SHALL INCLUDE THREE INCH (3") LAYER OF MULCH AS PER THE SPECIFICATIONS.

16. ALL TREES PLANTED IN LAWN AREA SHALL RECEIVE A THREE FOOT DIAMETER (3') MULCH RING AT DEPTH OF THREE INCHES (3").

18. ANY SUBSTITUTIONS IN SIZE AND/OR PLANT MATERIAL MUST BE APPROVED BY THE OWNER'S DESIGNEE IN WRITING. ALL PLANTS WILL BE SUBJECT TO APPROVAL BY OWNER'S DESIGNEE BEFORE PLANTING CAN BEGIN.

20. CONTRACTOR SHALL REFER TO THE LANDSCAPE PLANTING DETAILS, PLANT LIST

DISCREPANCIES SHALL BE BROUGHT TO THE ATTENTION OF THE LANDSCAPE

21. ALL UTLITY BOXES, CLEANOUTS, ETC., SHALL BE PAINTED GREEN IF IN GRASS AREAS AND BROWN IF IN MULCH AREAS. 22. THIS SITE MAY CONTAIN EXISTING TREES WHICH REQUIRE TRIMMING AND/OR PRUNING. THE

TRANSPLANTING, ETC. OF THESE TREES.

GENERAL PLANTING NOTES

3. ALL PLANTS SHALL BE WATERED BY HAND IN SUFFICIENT QUANTITIES TO

4. PLANTS SHALL BE GUARANTEED TO A PERIOD OF ONE (1) YEAR AFTER ACCEPTANCE OF THE PROJECT AND SHALL BE VIGOROUS AND THRIVING AT THE END

3. CONTRACTOR SHALL FAMILIARIZE HIM/HER SELF WITH THE LIMITS OF WORK AND SEVEN (7) CALENDAR DAYS OF NOTICE TO PROCEED.

REPRESENTATIVE IN WRITING WITHIN SEVEN (7) CALENDAR DAYS OF NOTICE TO

JTÍLITIES AND OTHER OBSTRUCTIONS AND COORDINATE WITH OWNER'S DESIGNEE N WRITING PRIOR TO INITIATING OPERATIONS

OWNER'S DESIGNEE PRIOR TO INITIATING FIELD DIGGING THE TREES.

11. THE CONTRACTOR SHALL BEAR ALL COSTS OF TESTING SOILS, AMENDMENTS, ETC. ASSOCIATED WITH THE WORK AND INCLUDED IN THE SPECIFICATIONS. 12. TYPICALLY, SHRUB AND GROUNDCOVER PLANTINGS ARE SHOWN IN MASS PLANTING BEDS. PLANTS SHALL BE PLACED ON A LINEAR SPACING CONFIGURATION AROUND BUILDING FOUNDATION AS SHOWN ON DRAWING. PLANT CENTER TO CENTER DIMENSIONS (O.C.) ARE LISTED ON THE PLANT LIST. FOR PERIMETER AND PARKING ISLAND SPACING, USE THE TRIANGULAR SPACING METHOD.

THE OWNER'S DESIGNEE.

17. ALL EXISTING TREES TO REMAIN IN LAWN AREA SHALL RECEIVE A MULCH RING TWO FEET (2') OUT FROM EDGE OF TRUNK OR TO THE LIMIT OF THE ADJACENT LAWN AREA AT A DÉPTH OF THREE INCHES (3") AS PER THE SPECIFICATIONS,

19. PLANT LIST QUANTITIES ARE PROVIDED FOR CONVENIENCE ONLY. IN THE EVENT OF QUANTITY DISCREPANCIES, THE DRAWING SHALL TAKE PRECEDENCE. ANY

GENERAL NOTES AND THE PROJECT MANUAL AND SPECIFICATIONS FOR FURTHER AND COMPLETE INSTRUCTIONS.

LANDSCAPE COMPANY/CONTRACTOR MUST HAVE A CERTIFIED ARBORIST ON STAFF TO ENSURE PROPER ISA HORTICULTURAL PROCEDURES ARE FOLLOWED REGARDING THE TRIMMING, PRUNING,

REVISIONS COMMENT



RJK

LANDSCAPE PLAN

DRAWN BY: CHECKED BY: CAD I.D.:

PROJECT:

LAKEWOOD

PLAZA



CITY OF MARGATE

BROWARD COUNTY, FL



RADICE III 1000 CORPORATE DRIVE, SUITE 250 FORT LAUDERDALE, FL 33334 PH: (954) 202-7000 FX: (954) 202-7070


www.ThomasEngineeringGroup.com

REGISTERED LANDSCAPE ARCHITECT FLORIDA LICENSE No. 6666871

FLORIDA BÚSINESS CERT. OF AUTH. No. 27528

GENERAL NOTES

LANDSCAPE

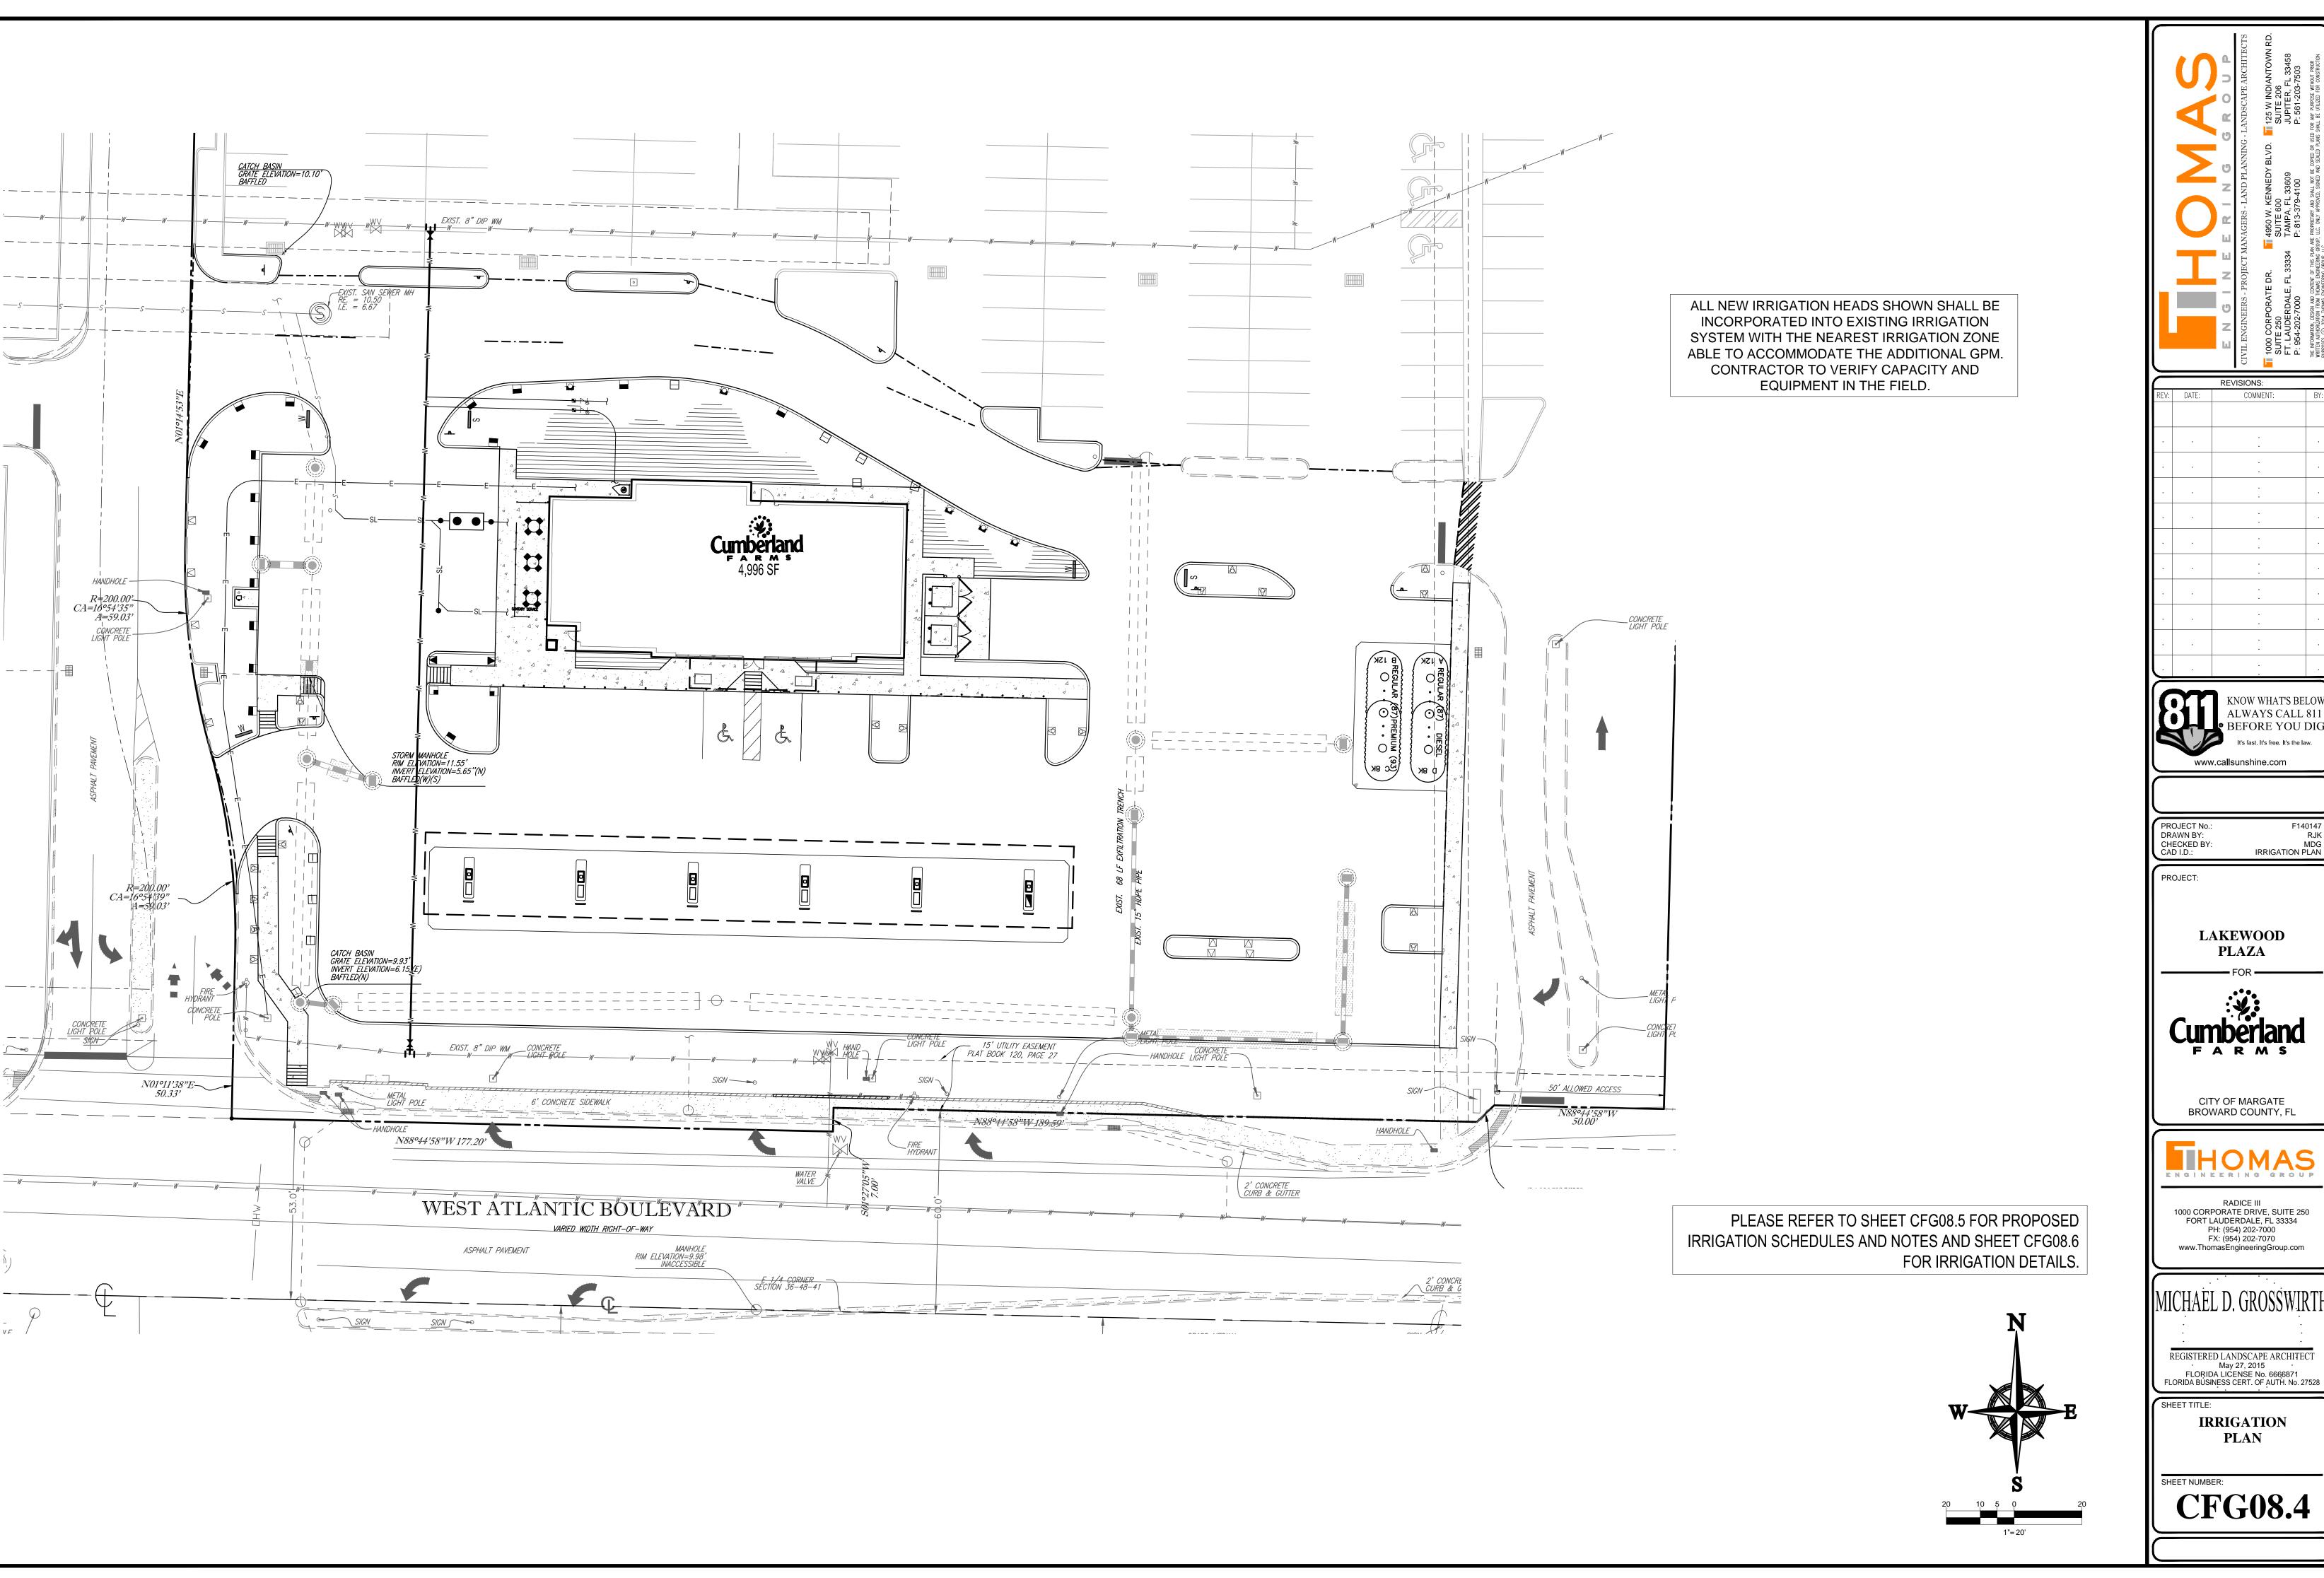

COMMENT:

www.callsunshine.com

LAKEWOOD **PLAZA**



RADICE III 1000 CORPORATE DRIVE, SUITE 250 FORT LAUDERDALE, FL 33334 PH: (954) 202-7000 FX: (954) 202-7070 www.ThomasEngineeringGroup.com

MICHAEL D. GROSSWIRTH

REGISTERED LANDSCAPE ARCHITECT May 27, 2015 FLORIDA LICENSE No. 6666871 FLORIDA BUSINESS CERT. OF AUTH. No. 27528

IRRIGATION

IRRIGATION SCHEDULE

SYMBOL	MANUFACTURER/MODEL/DESCRIPTION	QTY	PSI
EST LCS RCS CST SST	Rain Bird 1806-PRS 15 Strip Series Turf Spray 6" popup with pressure regulator.	10	30
SST	Rain Bird 1806-PRS 15 Strip Series Turf Spray 6" popup with pressure regulator.	18	30
Q T H F	Rain Bird 1806-PRS 10 Series MPR Turf Spray 6" popup with pressure regulator.	5	30
Q T H TT TQ F	Rain Bird 1806-PRS 12 Series MPR Turf Spray 6" popup with pressure regulator.	8	30
Q T H TT TQ F	Rain Bird 1806-PRS 15 Series MPR Turf Spray 6" popup with pressure regulator.	18	30
②	Rain Bird 1806-PRS ADJ Turf Spray 6" popup with pressure regulator.	1	30
SYMBOL	MANUFACTURER/MODEL/DESCRIPTION	QTY	
	Area to Receive Dripline Netafim TLCV6-18(18) Landscape Dripperline with 0.6gph emitters at 18"o.c. (2.2 lph @ 0.45 m) with check valve, pressure compensation, 14.7psi min. to 50psi max. (1 to 3.5 bar). Dripperline laterals spaced at 18" (0.46 m) apart, with emitters offset for triangular pattern.	2,016 s.f.	
Vo	alve Callout		
# # # #	—— Valve Number —— Valve Flow		
/ π \" -	vuive 110W		

NOTE A:

POINTS OF CONNECTION SHALL BE FROM EXISTING IRRIGATION SYSTEM. VERIFY THE ACTUAL LOCATION, SIZE AND WATER PRESSURE IN THE FIELD PRIOR TO STARTING WORK. IF ANY OF THE POC INFORMATION SHOWN ON THESE DRAWING IS FOUND TO BE DIFFERENT THAN THE ACTUAL POC INFORMATION GATHERED IN THE FIELD, IMMEDIATELY NOTIFY THE LANDSCAPE ARCHITECT AND IRRIGATION CONSULTANT. SHOULD THE CONTRACTOR FAIL TO VERIFY THE POC INFORMATION ANY CHANGES REQUIRED BY LOW PRESSURE OR VOLUME SHALL BE THE SOLE RESPONSIBILITY OF THE CONTRACTOR.

NOTE B

CONTROLLER IS EXISTING. CONTRACTOR TO VERIFY CONDITION AND FINAL LOCATION OF CONTROLLER AND ELECTRICAL POC SHALL BE CONFIRMED WITH OWNER'S AUTHORIZED REPRESENTATIVE PRIOR TO STARTING WORK.

NOTE C:

MAINLINE AND RELATED EQUIPMENT SHOWN WITHIN PAVING FOR CLARITY ONLY, ACTUAL MAINLINE AND RELATED EQUIPMENT LOCATION TO BE WITHIN PLANTERS AND A MINIMUM OF 18" OFF ADJACENT HARDSCAPE AND OTHER OBSTACLES TYP.

NOTE D:

CONTRACTOR SHALL ADJUST ALL HEADS AS REQUIRED TO ACCOMMODATE ANY VERTICAL OBSTRUCTIONS THAT MAY OCCUR, INCLUDING BUT NOT LIMITED TO LIGHT POLES, FIRE HYDRANTS, ETC. VERIFY ALL HEAD LAYOUT WITH OWNER'S AUTHORIZED REPRESENTATIVE PRIOR TO STARTING WORK.

NOTE E.

BUBBLERS AND LATERAL LINES ARE SHOWN WITHIN PAVING FOR CLARITY ONLY, ACTUAL LOCATION TO BE WITHIN PLANTER. BUBBLERS SHALL BE ALIGNED WITH TREES AND AS DIRECTED BY OWNER'S AUTHORIZED REPRESENTATIVE. CONFIRM ALL LAYOUT IN FIELD WITH OWNER'S AUTHORIZED REPRESENTATIVE PRIOR TO STARTING WORK.

IRRIGATION NOTES

- ALL LOCAL MUNICIPAL AND STATE LAWS, RULES AND REGULATIONS GOVERNING OR RELATING TO ANY PORTION OF THIS WORK ARE HEREBY INCORPORATED INTO AND MADE A PART OF THESE SPECIFICATIONS AND THEIR PROVISIONS SHALL BE CARRIED OUT BY THE CONTRACTOR.
- THE CONTRACTOR SHALL VERIFY THE LOCATIONS OF ALL EXISTING UTILITIES, STRUCTURES AND SERVICES BEFORE COMMENCING WORK. THE LOCATIONS OF UTILITIES, STRUCTURES AND SERVICES SHOWN IN THESE PLANS ARE APPROXIMATE ONLY. ANY DISCREPANCIES BETWEEN THESE PLANS AND ACTUAL FIELD CONDITIONS SHALL BE REPORTED TO THE OWNER'S REPRESENTATIVE.
- 3. THE CONTRACTOR SHALL OBTAIN THE PERTINENT ENGINEERING OR ARCHITECTURAL PLANS BEFORE BEGINNING WORK.
- I. THE CONTRACTOR SHALL OBTAIN ALL NECESSARY PERMITS REQUIRED TO PERFORM THE WORK INDICATED HEREIN BEFORE BEGINNING WORK.
- 5. THIS DESIGN IS DIAGRAMMATIC. ALL EQUIPMENT SHOWN IN PAVED AREAS IS FOR DESIGN CLARITY ONLY AND IS TO BE INSTALLED WITHIN PLANTING AREAS.
- 6. THE CONTRACTOR SHALL NOT WILLFULLY INSTALL ANY EQUIPMENT AS SHOWN ON THE PLANS WHEN IT IS OBVIOUS IN THE FIELD THAT UNKNOWN CONDITIONS EXIST THAT WERE NOT EVIDENT AT THE TIME THESE PLANS WERE PREPARED. ANY SUCH CONDITIONS SHALL BE BROUGHT TO THE ATTENTION OF THE OWNER'S REPRESENTATIVE PRIOR TO ANY WORK OR THE IRRIGATION CONTRACTOR SHALL ASSUME ALL RESPONSIBILITY FOR ANY FIELD CHANGES DEEMED NECESSARY BY THE
- 7. INSTALL ALL EQUIPMENT AS SHOWN IN THE DETAILS AND SPECIFICATIONS. CONTRACTOR SHALL BE RESPONSIBLE TO COMPLY WITH LOCAL CITY, COUNTY AND STATE REQUIREMENTS FOR BOTH EQUIPMENT AND INSTALLATION.
- 8. ACTUAL LOCATION FOR THE INSTALLATION OF THE BACKFLOW PREVENTER AND THE AUTOMATIC CONTROLLER IS TO BE DETERMINED IN THE FIELD BY THE OWNER'S AUTHORIZED REPRESENTATIVE.
- 9. CONTRACTOR IS TO PROVIDE AN ADDITIONAL PILOT WIRE FROM CONTROLLER ALONG ENTIRETY OF MAIN LINE TO THE LAST RCV ON EACH AND EVERY LEG OF MAIN LINE. LABEL SPARE WIRES AT BOTH ENDS.
- 10. ALL PIPE UNDER PAVED AREAS TO BE INSTALLED IN SLEEVING TWICE THE DIAMETER OF THE PIPE CARRIED. SEE LEGEND FOR TYPE. ALL WIRE UNDER PAVED AREAS TO BE INSTALLED IN A SCH. 40 SLEEVE THE SIZE REQUIRED TO EASILY PULL WIRE THROUGH. ALL SLEEVES TO BE INSTALLED WITH A MINIMUM DEPTH AS SHOWN ON THE SLEEVING DETAILS. SLEEVES TO EXTEND AT LEAST 12" PAST THE EDGE OF THE PAVING.
- 11. ALL QUICK COUPLER AND REMOTE CONTROL VALVES TO BE INSTALLED IN SHRUB OR GROUND COVER AREAS WHERE POSSIBLE. ALL QUICK COUPLER AND REMOTE CONTROL VALVES TO BE INSTALLED AS SHOWN ON THE INSTALLATION DETAILS. INSTALL ALL QUICK COUPLER AND REMOTE CONTROL VALVES WITHIN 18" OF HARDSCAPE.
- 12. ALL HEADS ARE TO BE INSTALLED WITH THE NOZZLE, SCREEN AND ARCS SHOWN ON THE PLANS. ALL HEADS ARE TO BE ADJUSTED TO PREVENT OVERSPRAY ONTO BUILDINGS, WALLS, FENCES AND HARDSCAPE. THIS INCLUDES, BUT NOT LIMITED TO, ADJUSTMENT OF DIFFUSER PIN OR ADJUSTMENT SCREW, REPLACEMENT OF PRESSURE COMPENSATING SCREENS, REPLACEMENT OF NOZZLES WITH MORE APPROPRIATE RADIUS UNITS AND THE REPLACEMENT OF NOZZLES WITH ADJUSTABLE ARC UNITS.
- 13. THE CONTRACTOR SHALL USE PROPER GROUNDING TECHNIQUES FOR GROUNDING THE CONTROLLER AND RELATED EQUIPMENT PER MANUFACTURERS SPECIFICATIONS. THOMAS ENGINEERING GROUP RECOMMENDS MEASURING FOR PROPER GROUND AT LEAST ONCE ANNUALLY, AND NECESSARY ADJUSTMENTS MADE TO COMPLY WITH MANUFACTURER SPECIFICATIONS.
- 14. CONTRACTOR TO RECERTIFY EXISTING PUMP AND PVB IF APPLICABLE.



		REVISIONS:	
REV:	DATE:	COMMENT:	BY:
	•		
·			



PROJECT No.: F140147
DRAWN BY: RJK
CHECKED BY: MDG
CAD I.D.: IRRIGATION PLAN

PROJECT:

LAKEWOOD PLAZA

—— FOR —



CITY OF MARGATE

BROWARD COUNTY, FL




RADICE III
1000 CORPORATE DRIVE, SUITE 250
FORT LAUDERDALE, FL 33334
PH: (954) 202-7000
FX: (954) 202-7070
www.ThomasEngineeringGroup.com

MICHAEL D. GROSSWIRTH

REGISTERED LANDSCAPE ARCHITECT
May 27, 2015
FLORIDA LICENSE No. 6666871
FLORIDA BUSINESS CERT. OF AUTH. No. 27528

NOTES


HEET TITLE:
IRRIGATION

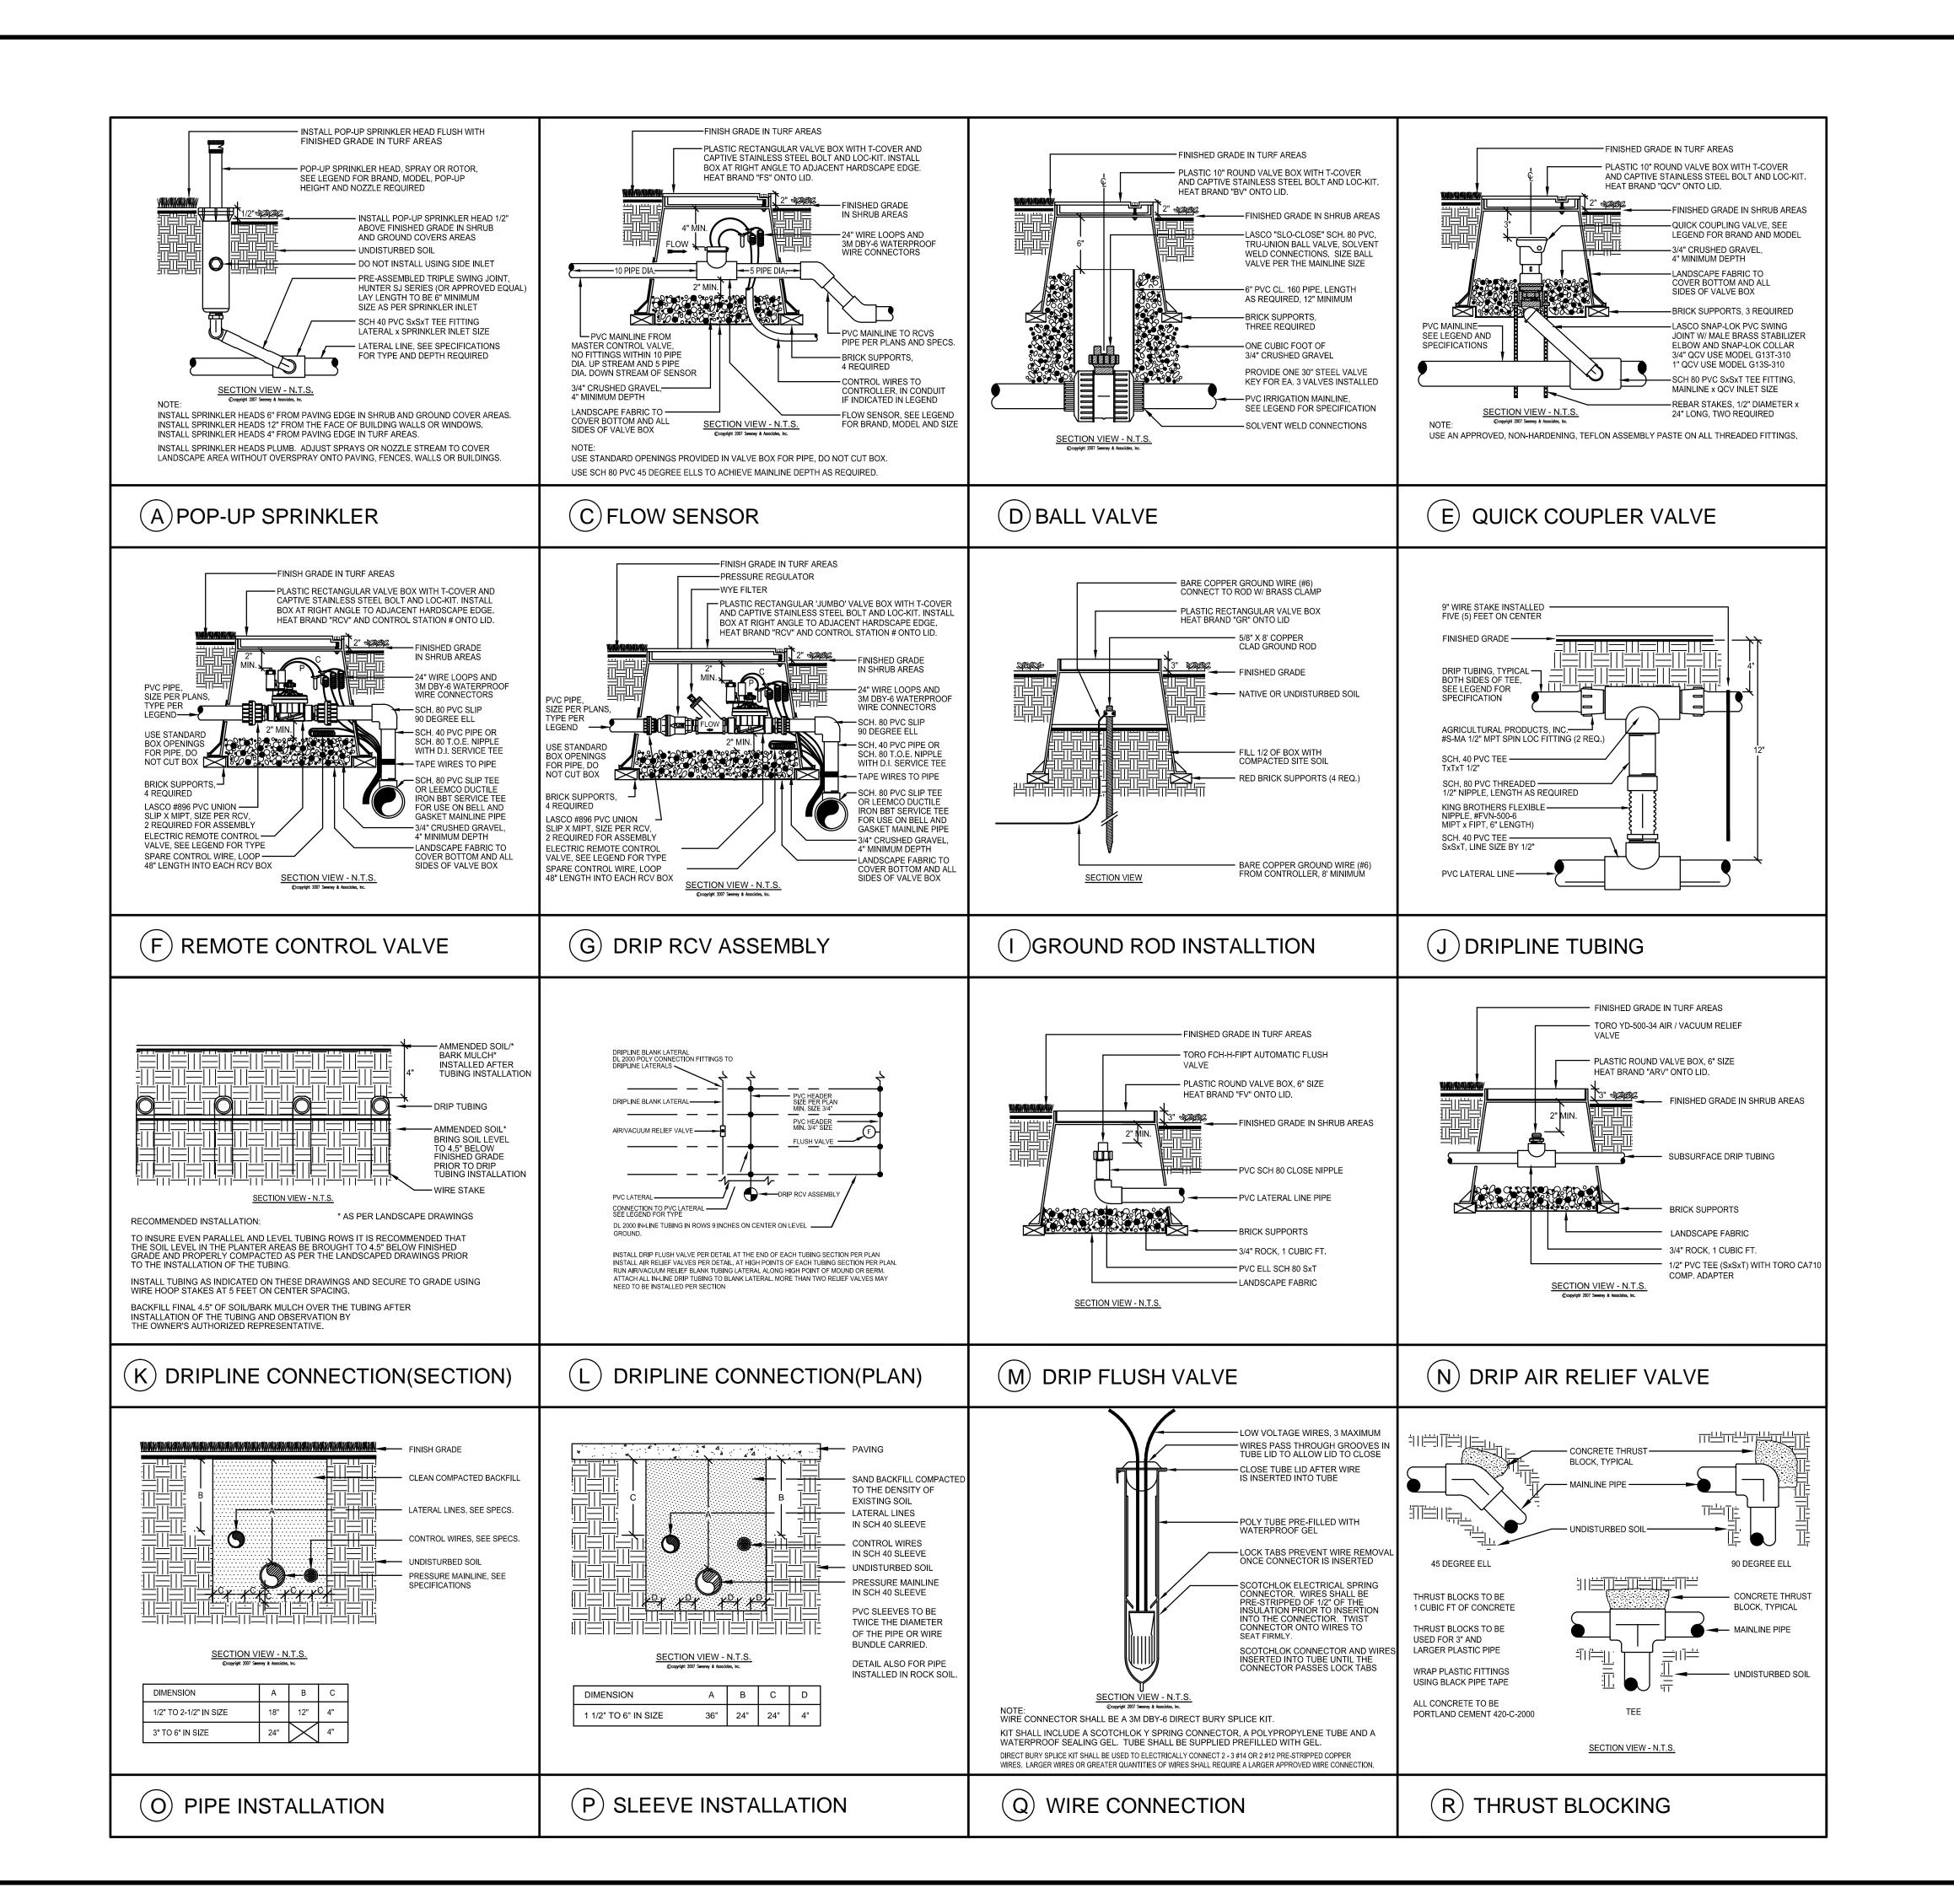





CFG08.6


on Wednesday, May 27, 2015, 11:37 AM by Maxwell Kaplı

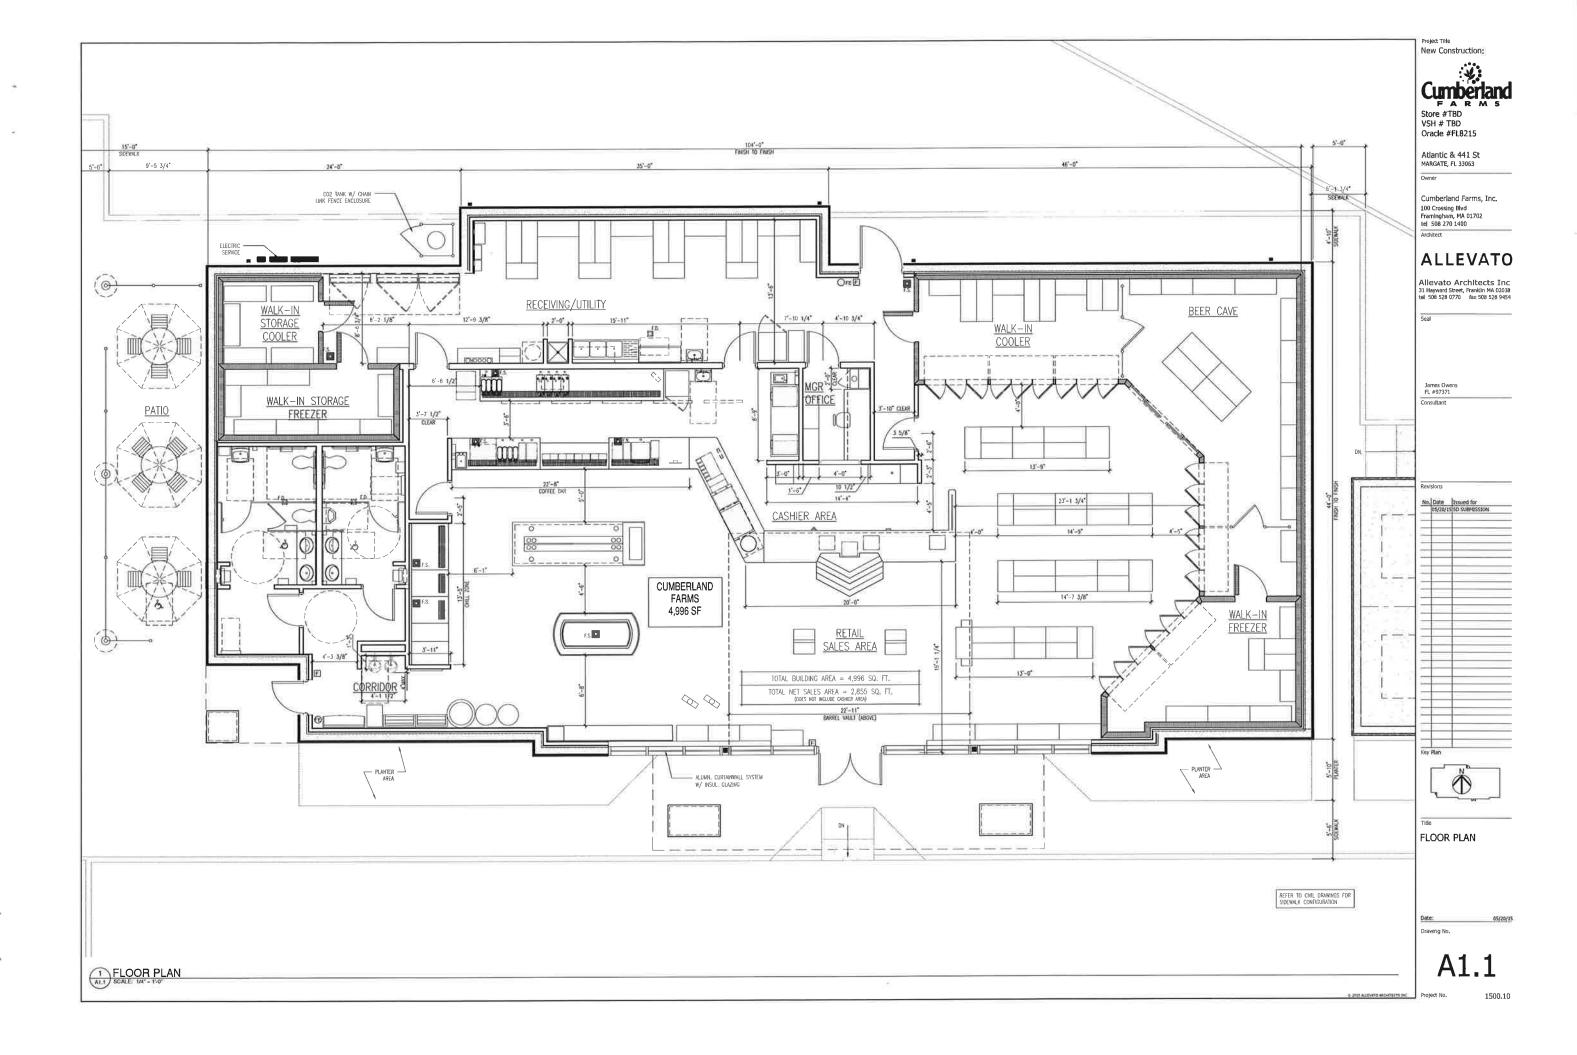


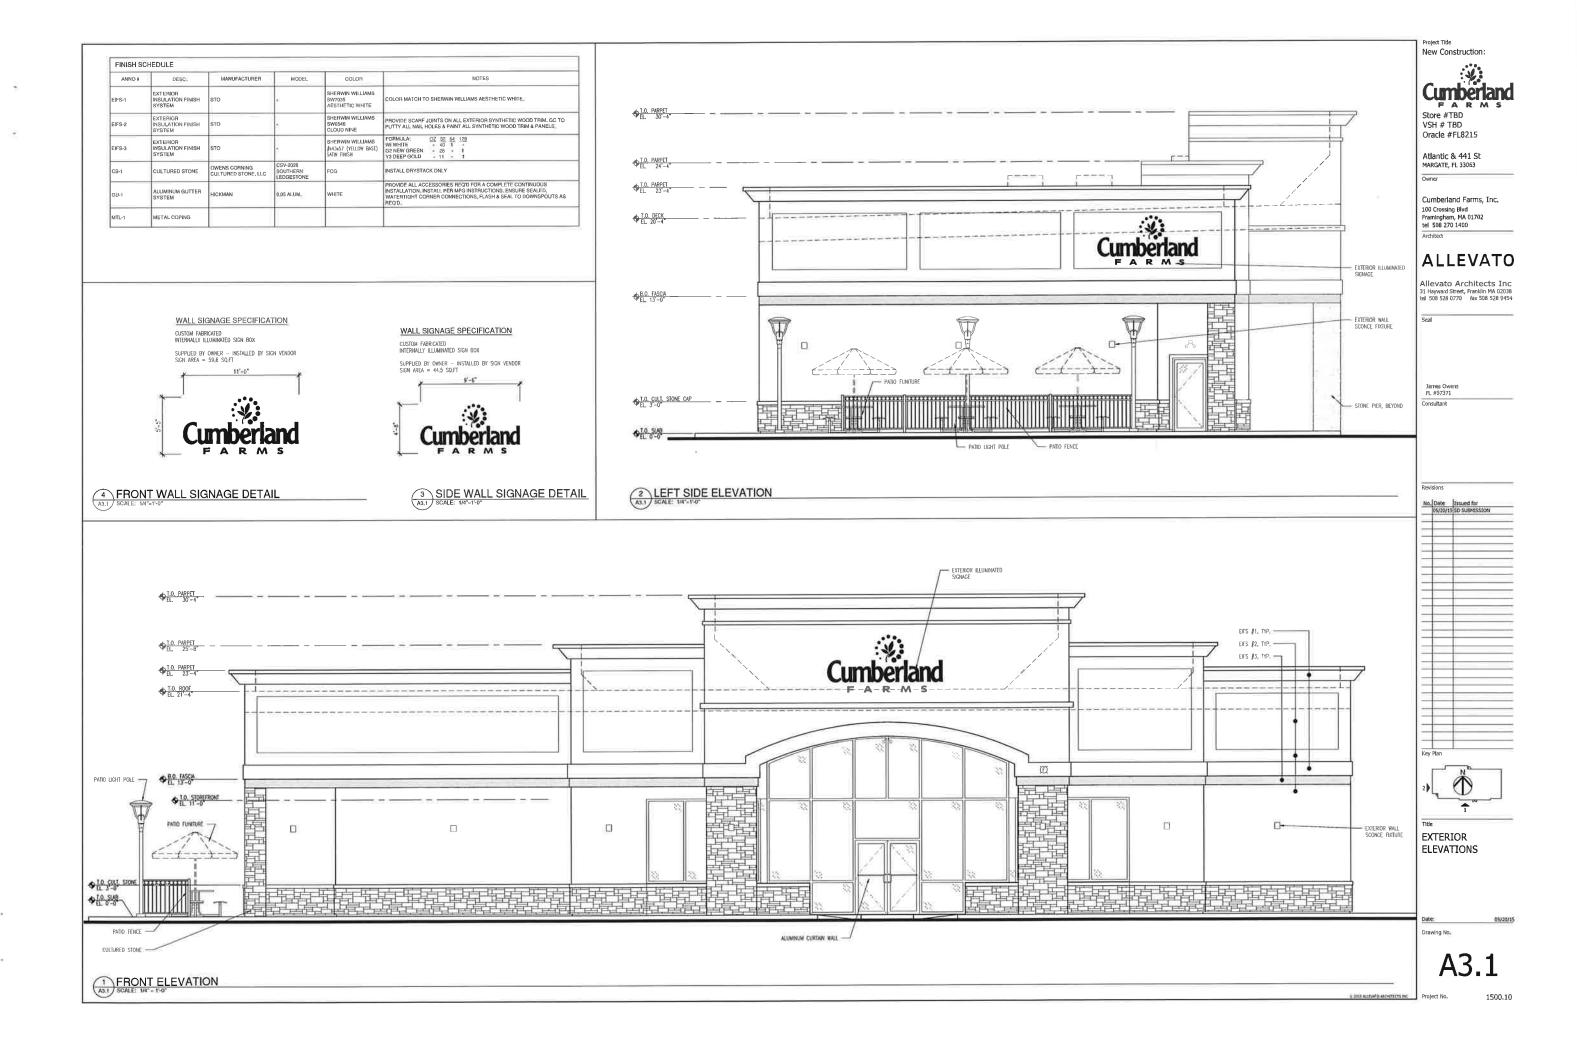

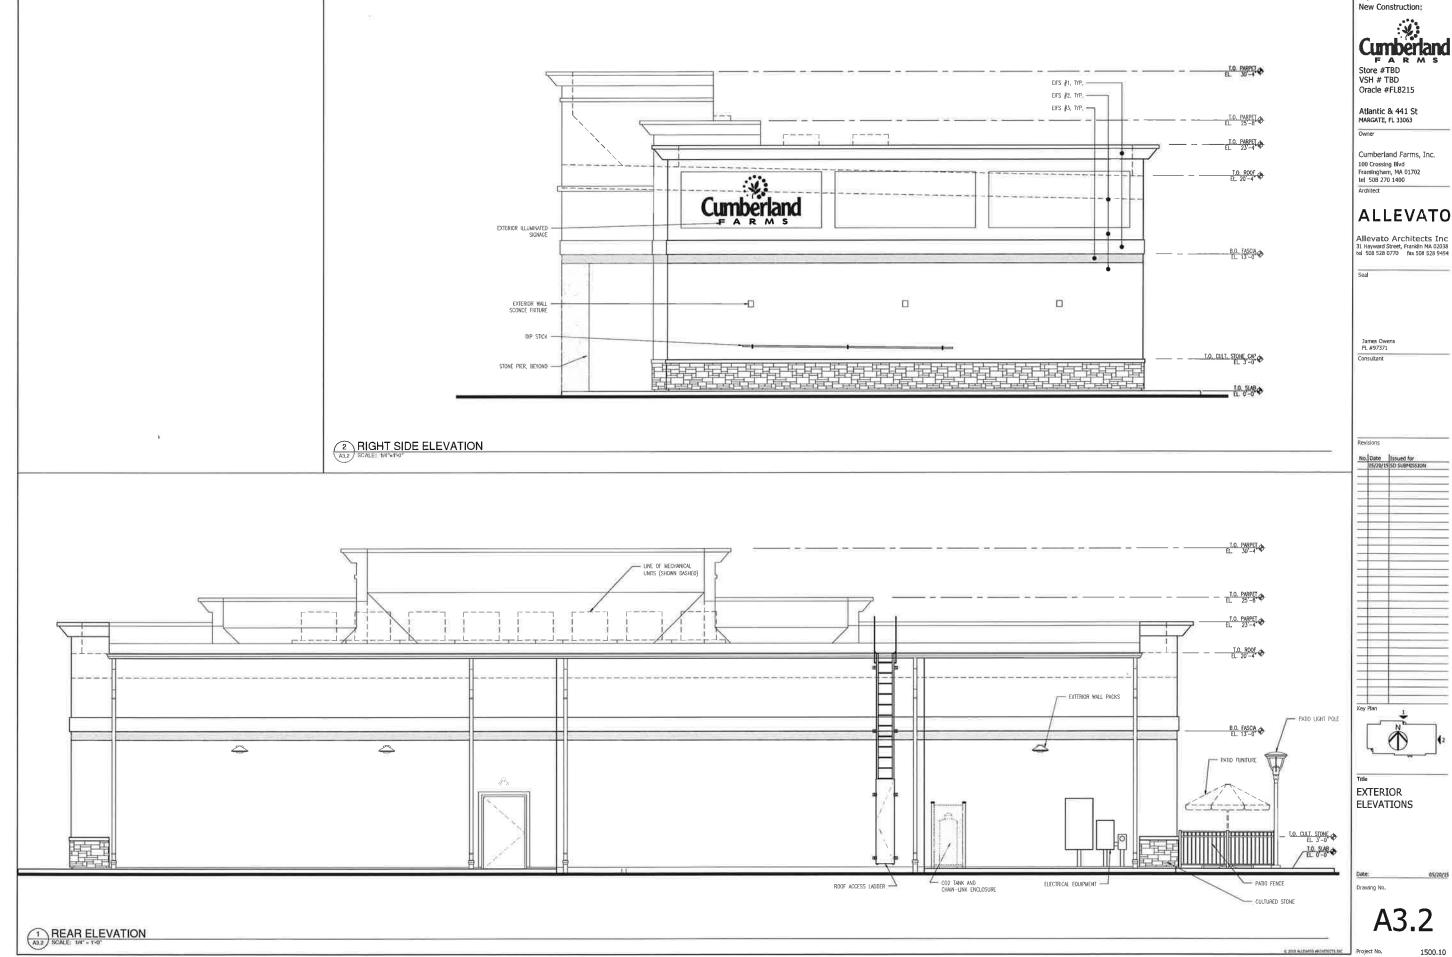

Project Title New Construction:

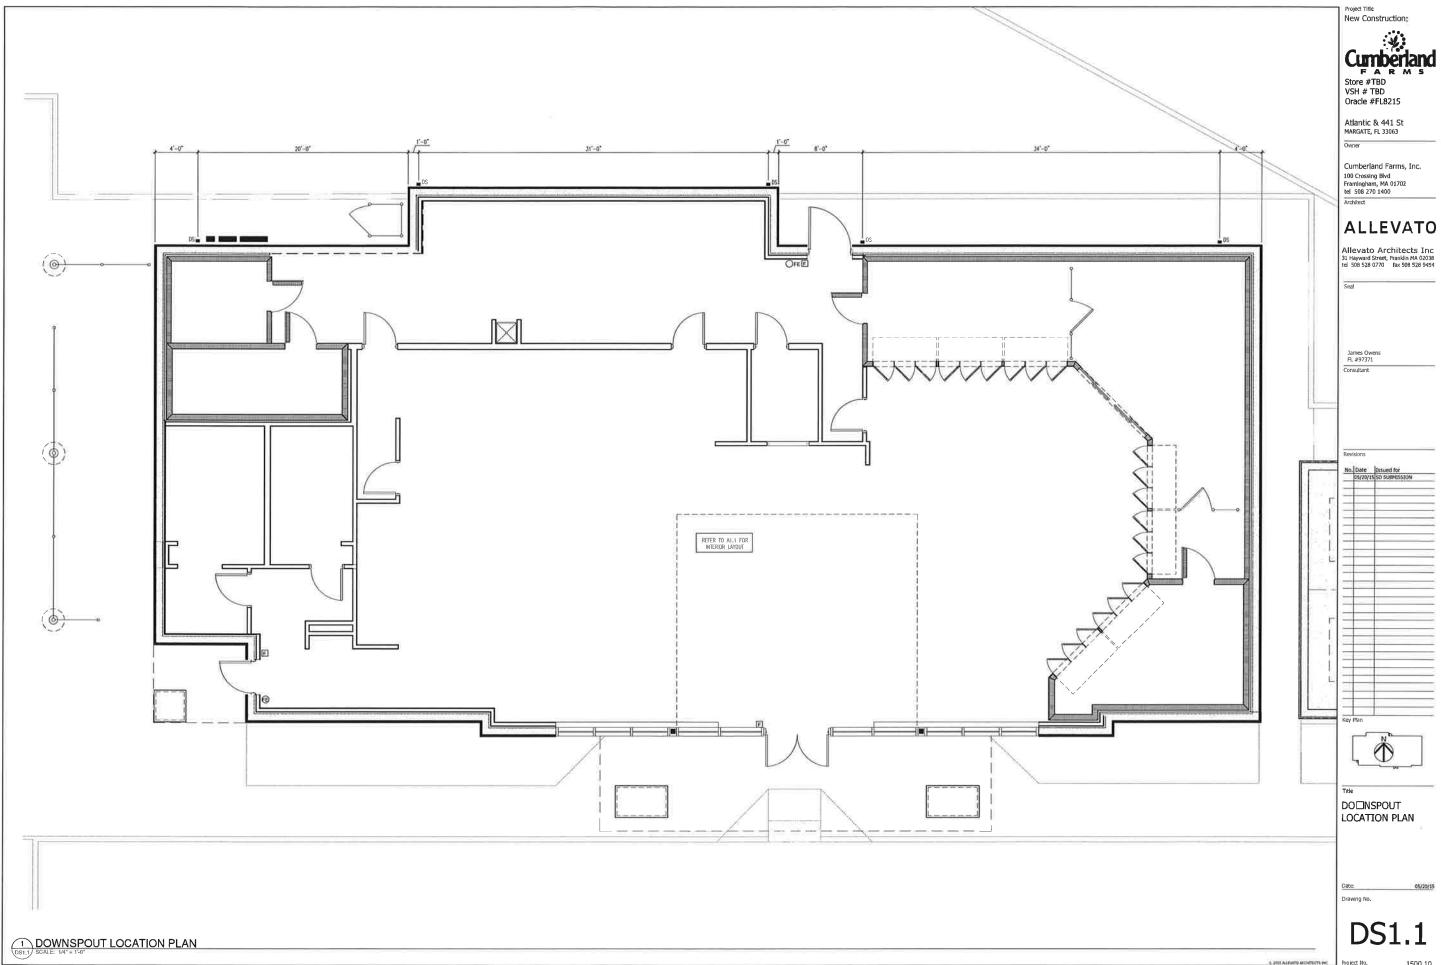

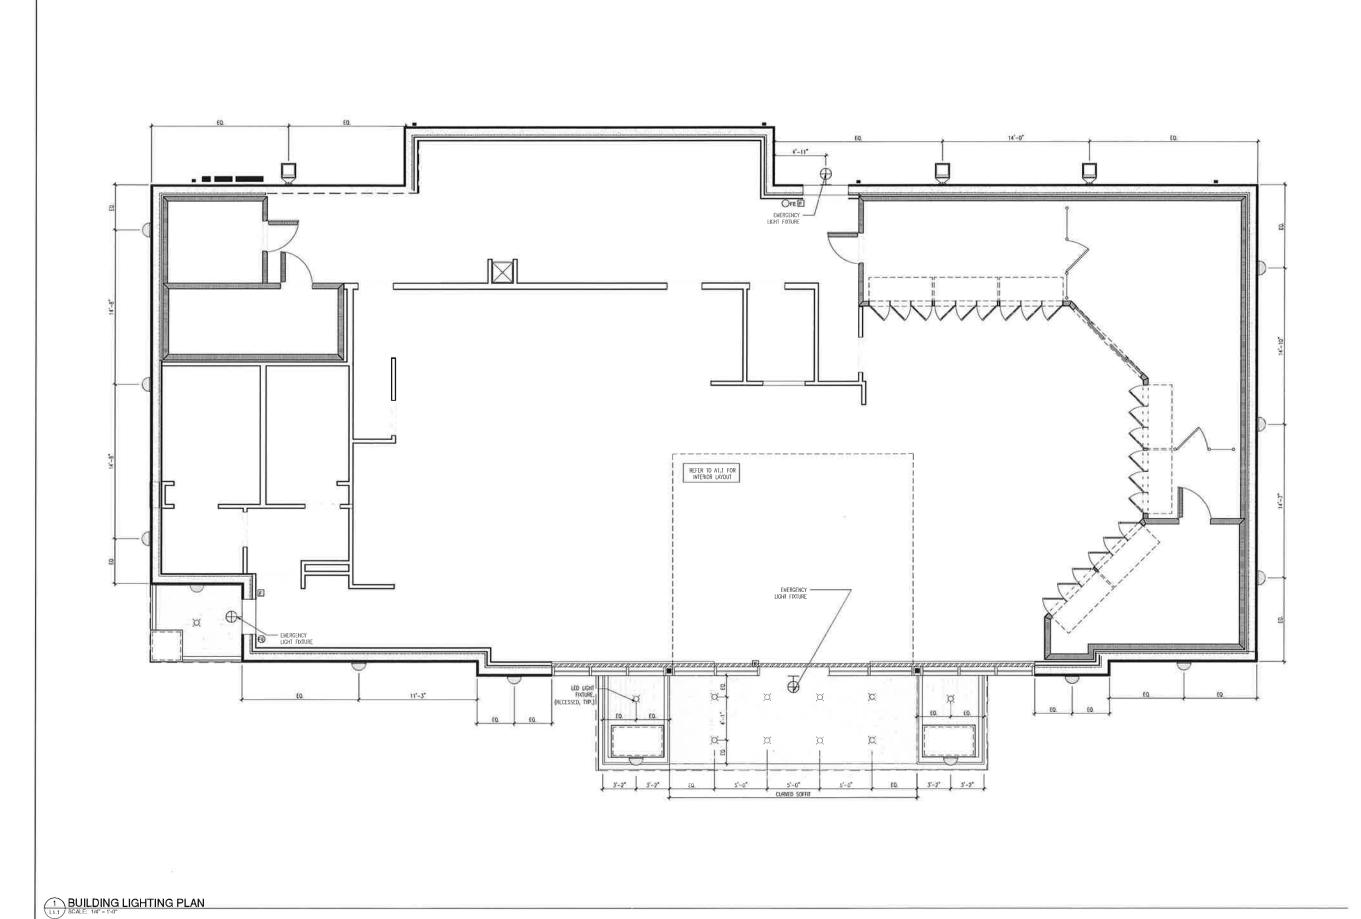

Project Title
New Construction:



Atlantic & 441 St MARGATE, FL 33063

Cumberland Farms, Inc. 100 Crossing Blvd Framingham, MA 01702 tel 508 270 1400

ALLEVATO

Allevato Architects Inc 31 Hayward Street, Franklin MA 02038 tel 508 528 0770 fax 508 528 9454


James Owens FL #97371 Consultant

PEO.	Date.	Issued for 50 SUBMISSION
	05/20/15	SO SUBMISSION
	_	
-	_	
_		
-		
-	_	
=		*
-		
_	-	
\neg		
-	_	
_		
-	-	
-	_	



EXTERIOR BUILDING LIGHTING PLAN

Drawing No.

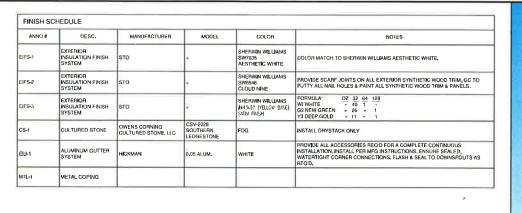

WALL SIGNAGE SPECIFICATION

CUSTOM FAGRICATED INTERNALLY ILLUMINATED SIGN BOX

SUPPLIED BY OWNER - INSTALLED BY SIGN VENDOR SIGN ASEA $=\,59.6\,$ SO.FT



FRONT WALL SIGNAGE DETAIL

A3.1 SCALE: 1/4'=1'-0'

WALL SIGNAGE SPECIFICATION

CUSTOM FABRICATED INTERNALLY ILLUMINATED SIGN BOX

SUPPLIED BY OWNER — INSTALLED BY SIGN VENDOR SIGN AREA = 44.5 SQ.FT



3 SIDE WALL SIGNAGE DETAIL



2 LEFT SIDE ELEVATION



New Construction:



Drawing No.

A3.1

FRONT ELEVATION

SCALE: 1/4" = 1'-0"



4

REAR ELEVATION

A3.2 SCALE: 1/4" = 1-0"

4

EXTERIOR ELEVATIONS

PATIO LIGHT POLE

T.O. CULT. STONE

PATIO FENCE

CULTURED STONE


CU2 TANK AND CHARL-LINK ENCLOSURE

ROOF ACCESS LADDER

ELECTRICAL EQUIPMENT

A3.2

1500.10

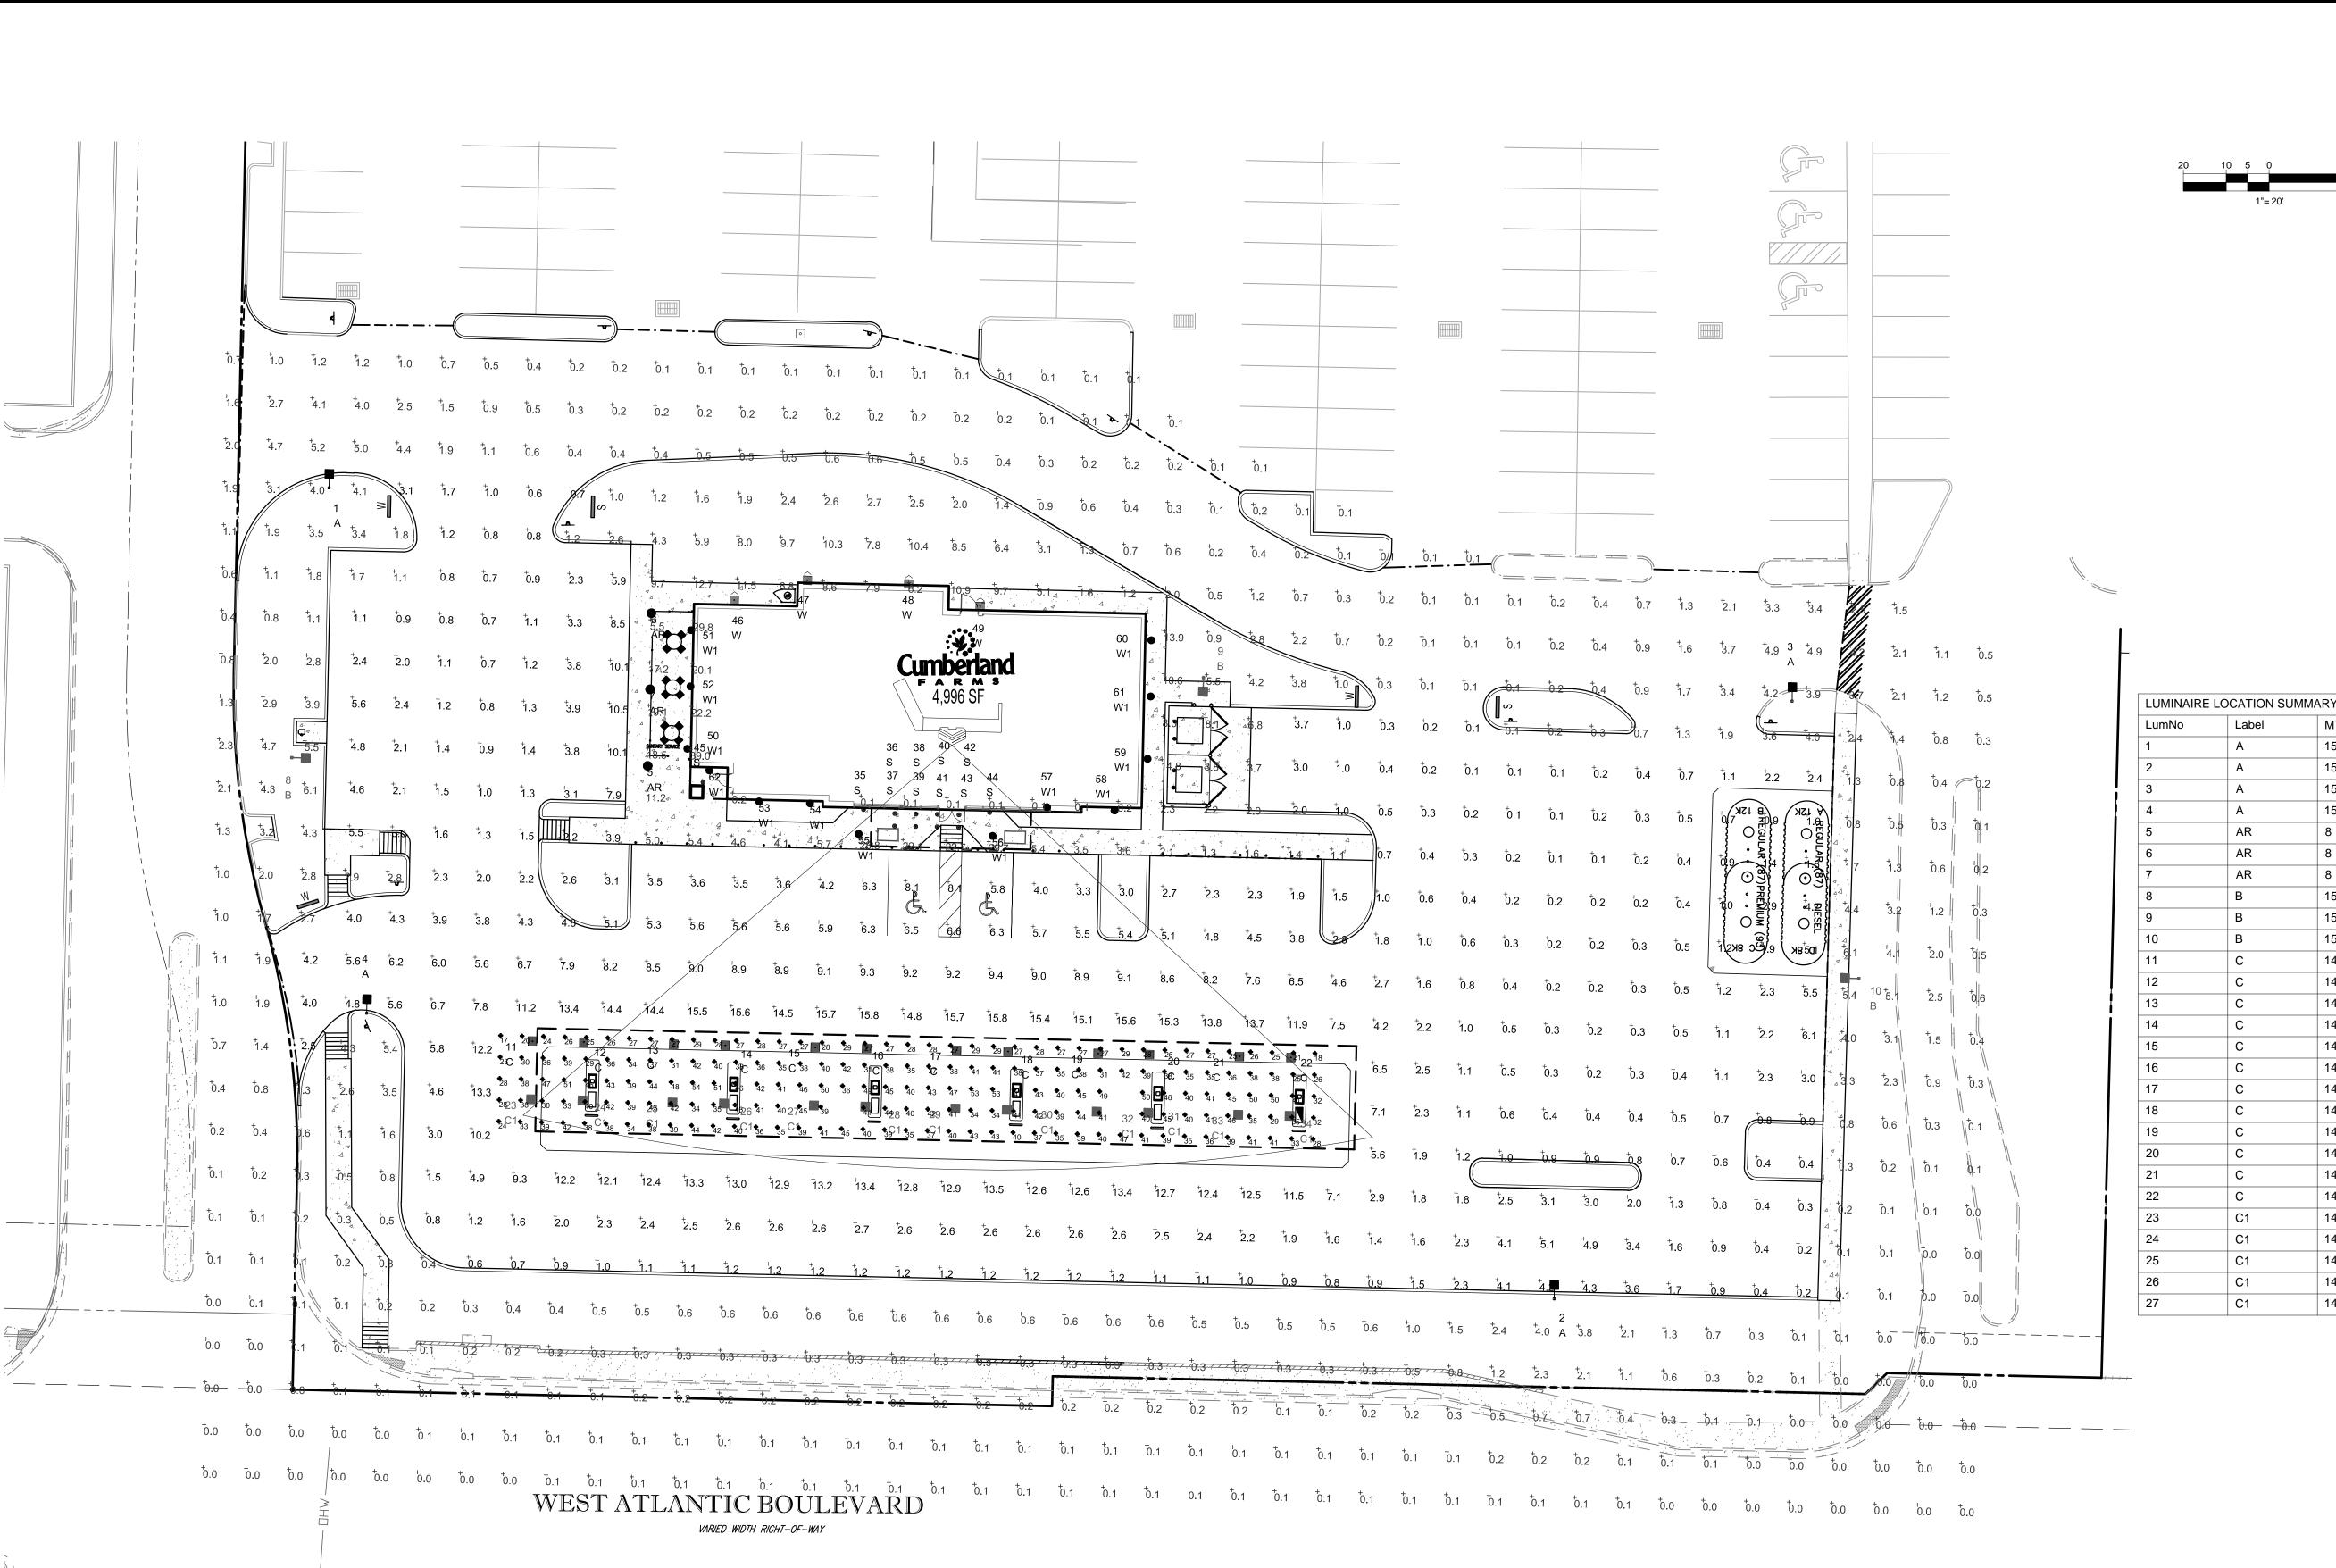

LUMINAIRE SCHEDULE

QTY

12

13

LABEL

С

C1

W1

ARRANGEMENT

SINGLE

SINGLE

SINGLE

SINGLE

SINGLE

SINGLE

SINGLE

UPDOWN

LUMENS

10706

7985

11257

12060

13696

5893

2500

LLF

1.010 132.5

1.010 92

1.010 134

1.010 134

1.010 134

1.000 19.8

1.010 68

1.010 34

ARR. WATTS

TOTAL WATTS

530

276

402

1608

1608

217.8

272

442

MANUFACTURER

CREE, INC.

CREE INC.

CREE INC.

CREE, INC.

CREE, INC.

CREE, INC.

Cree Lighting

Cree Lighting - Recessed Downlight

DESCRIPTION

RLA-E-S23L03XX

ARE-EDG-3M-DA-06-E-UL-XX-700-57K

ARE-EDR-5M-R5-04-E-UL-XX-700-57K

ARE-EDG-4M-DA-06-E-UL-XX-700-57K


CAN-304-5M-RS-06-E-UL-XX-700-57K

CAN-304-PS-RS-06-E-UL-XX-700-57K

SEC-EDG-3M-WM-04-E-UL-525-X

LR618L-40K-120V-A-DR +RC6 HOUSING

SYMBOL

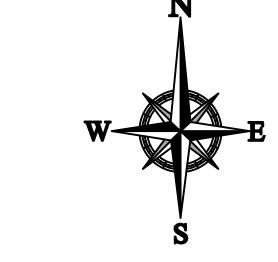

LUMINAIRE LOCATION SUMMARY

W1

10

LumNo	Label	MTG. HGT.	LUM NO.	LABEL	MTG. HT.
1	А	15	28	C1	14
2	А	15	29	C1	14
3	A	15	30	C1	14
4	A	15	31	C1	14
5	AR	8	32	C1	14
6	AR	8	33	C1	14
7	AR	8	34	C1	14
8	В	15	35	S	12
9	В	15	36	S	16.228
10	В	15	37	S	16.228
11	С	14	38	S	16.945
12	С	14	39	S	16.945
13	С	14	40	S	16.945
14	С	14	41	S	16.945
15	С	14	42	S	16.228
16	С	14	43	S	16.228
17	С	14	44	S	12
18	С	14	45	S	12
19	С	14	46	W	10
20	С	14	47	W	10
21	С	14	48	W	10
22	С	14	49	W	10
23	C1	14	50	W1	10
24	C1	14	51	W1	10
25	C1	14	52	W1	10
26	C1	14	53	W1	10
27	C1	14	54	W1	10
	ı	1	55	W1	10
			56	W1	10
			57	W1	10
			58	W1	10
			59	W1	10
			60	W1	10
			C4	10/4	10

NOTE:
- FOOTCANDLE LEVELS CALCULATED AT GRADE USING INITIAL LUMEN VALUES
- EXCEPT FOR TYPE "AR" FIXTURES, ALL POLE MOUNTED FIXTURES ARE MOUNTED
ON A 15FT POLE ATOP A CONCRETE BASE FLUSH AT GRADE.
-TYPE "AR" FIXTURE IS MOUNTED ON AN 8 FT POLE ATOP A CONCRETE BASE FLUSH AT GRADE.

CALCULATION SUMMARY

LABEL	AVG	MAX	MIN	AVG/MIN	MAX/MIN
CANOPY	36.76	54	17	2.16	3.18
PAVED	3.85	15.8	0.1	38.50	158.00
UNDEFINED	1.79	39.0	0.0	N.A.	N.A.



1:=1:5:5:10:					
REV:	DATE:	COMMENT:	BY:		
		· ·			
	•				
		· ·			
		·			
		·			
		•			
Ŀ			│ . ∫		



PROJECT No.: F140147
DRAWN BY: EM
CHECKED BY: MGD
CAD I.D.: F140147-LIGHTING PLAN

PROJECT:

LAKEWOOD PLAZA



CITY OF MARGATE BROWARD COUNTY, FL



RADICE III
1000 CORPORATE DRIVE, SUITE 250
FORT LAUDERDALE, FL 33334
PH: (954) 202-7000
FX: (954) 202-7070
www.ThomasEngineeringGroup.com


MICHAEL A. TROXELI

PROFESSIONAL ENGINEER
May 26, 2015
FLORIDA LICENSE No. 50572

SHEET TITLE:

LIGHTING PLAN

CFG10.0

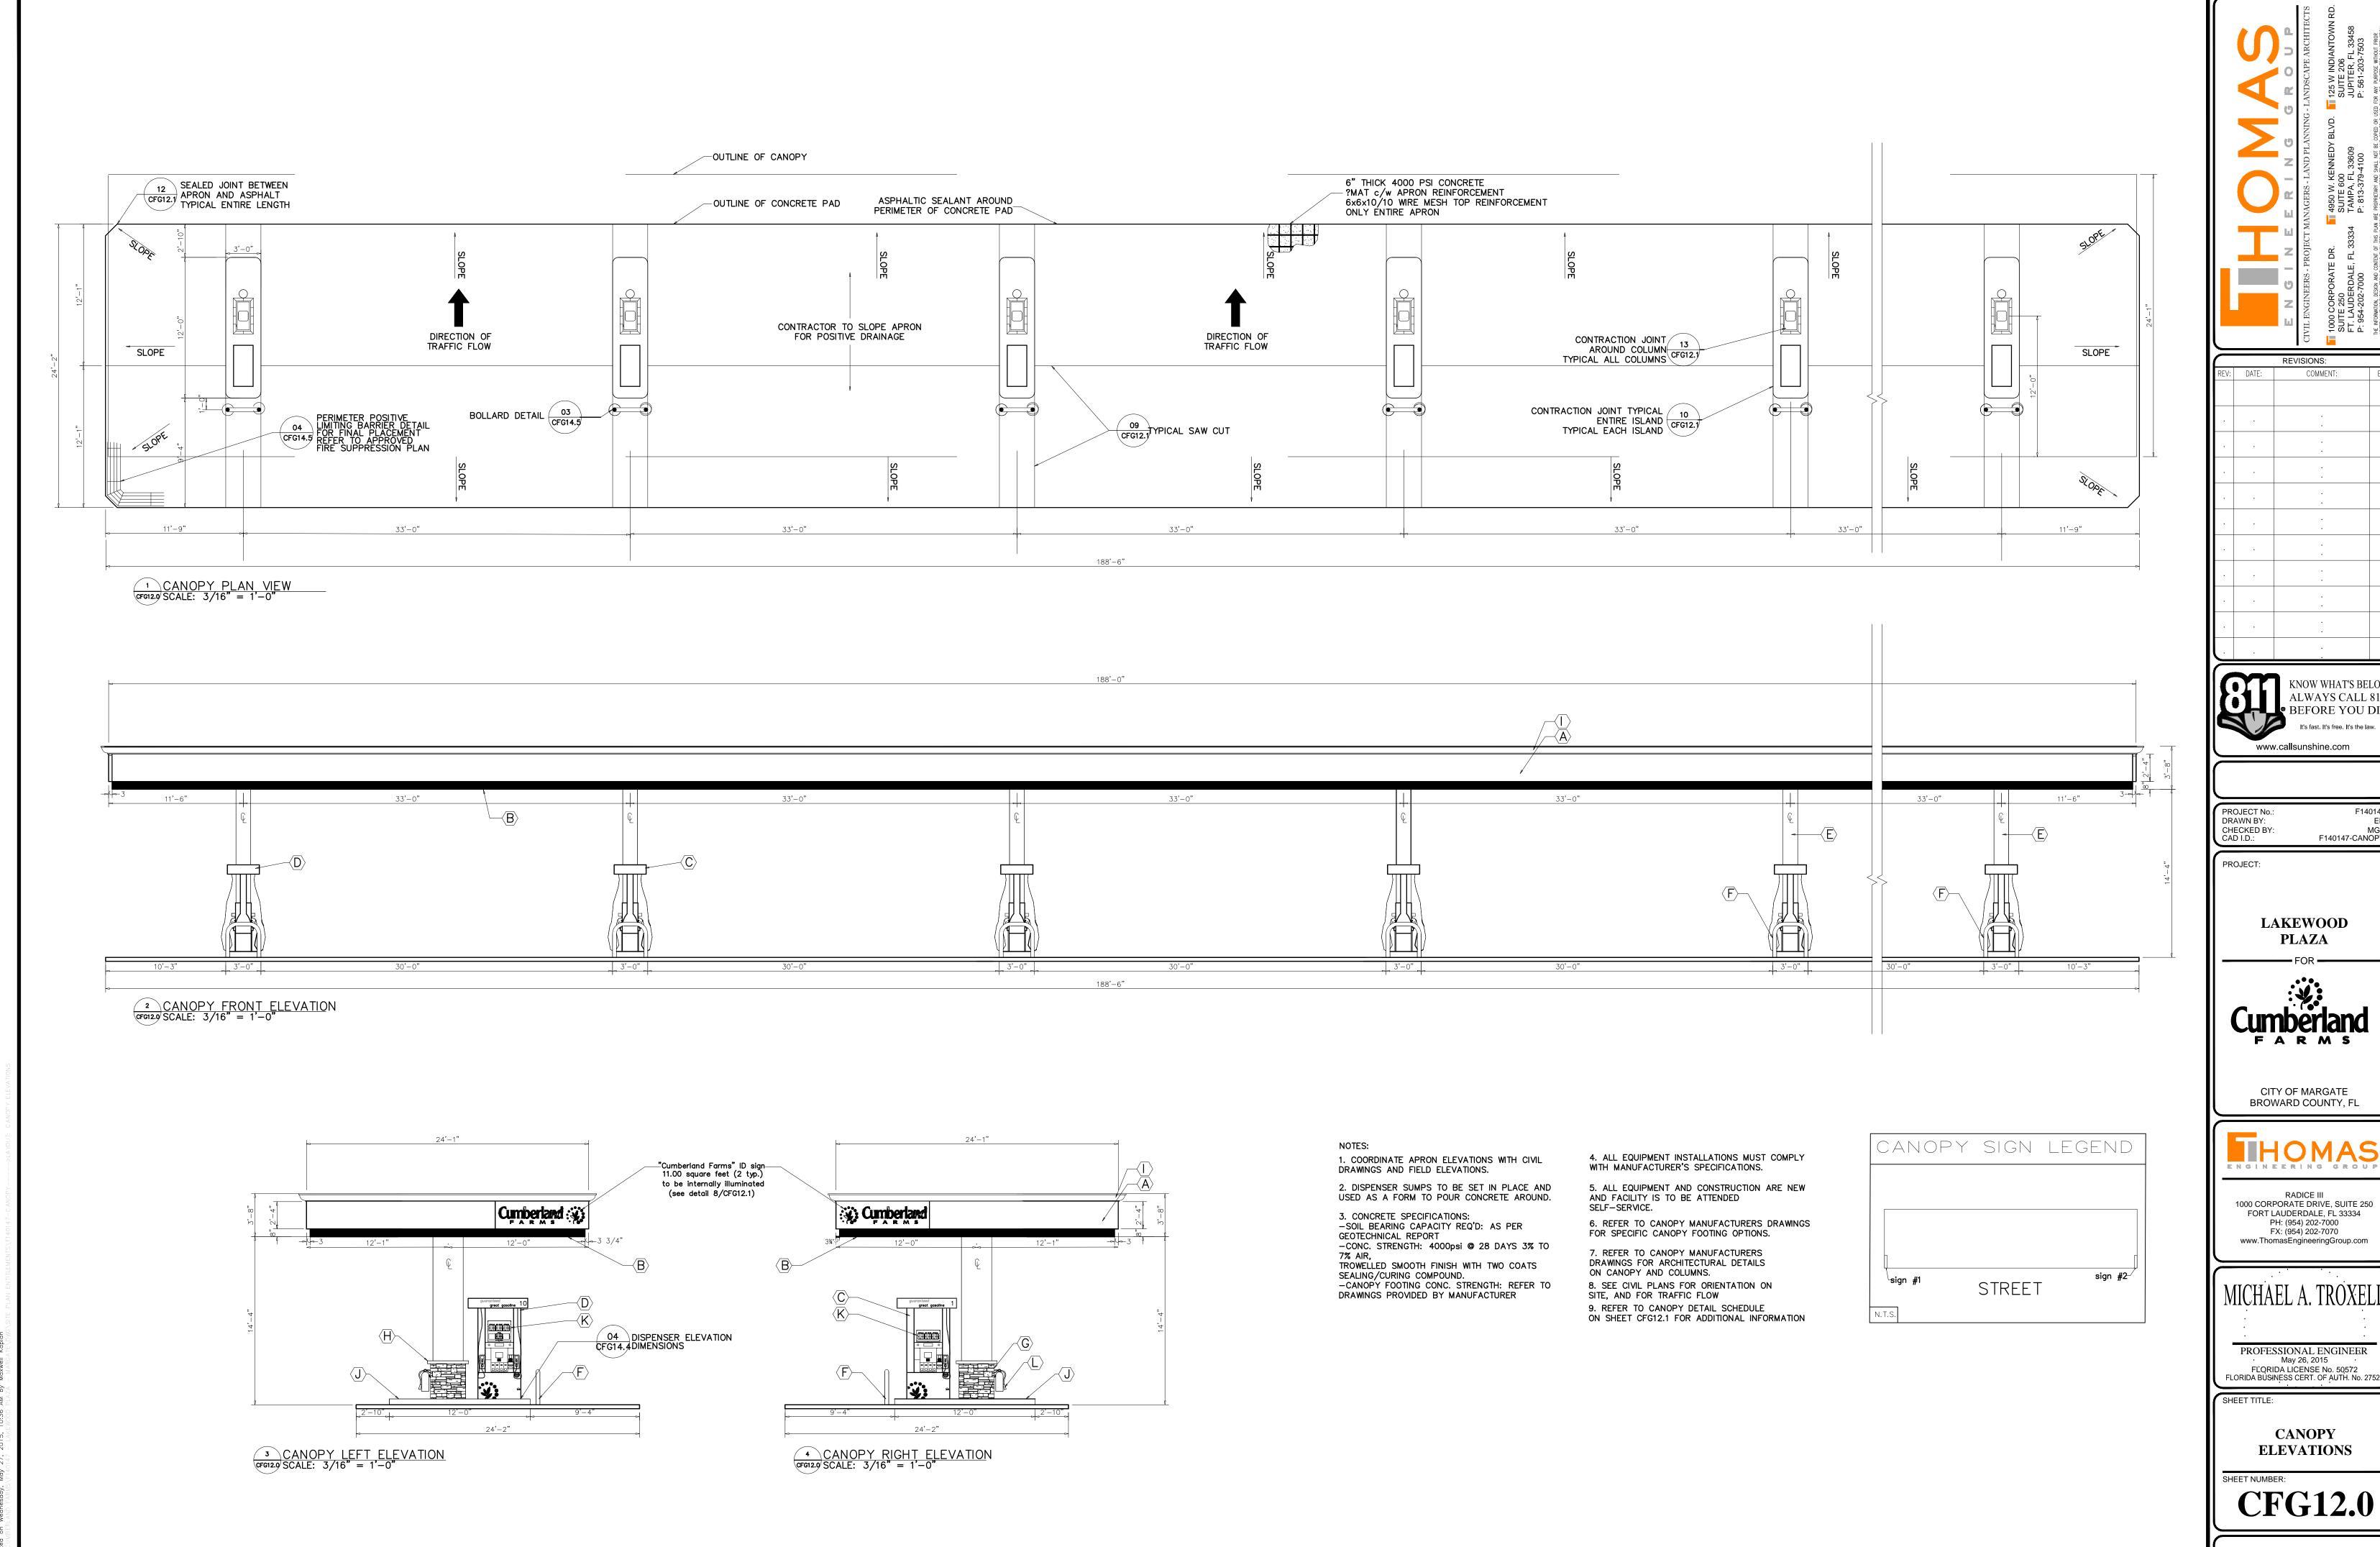

COMMENT:

BEFORE YOU DIG www.callsunshine.com

MGD F140147-CANOPY

LAKEWOOD **PLAZA**



CITY OF MARGATE



PH: (954) 202-7000 FX: (954) 202-7070 www.ThomasEngineeringGroup.com

MICHAEL A. TROXELL

PROFESSIONAL ENGINEER

FLORIDA LICENSE No. 50572 FLORIDA BUSINESS CERT. OF AUTH. No. 27528

ELEVATIONS

CFG12.0

