



1 NORTH ELEVATION - 1 - NEW
1/8" = 1'-0"



3 EAST ELEVATION - NEW
1/8" = 1'-0"

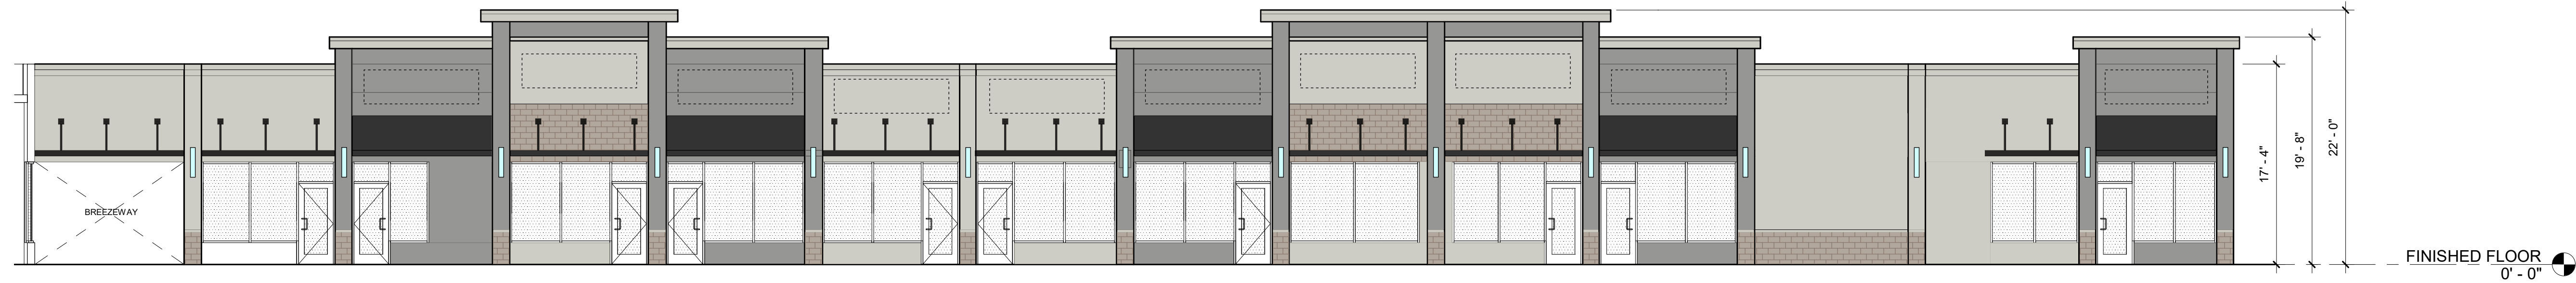

2 NORTH ELEVATION - 2 - NEW
1/8" = 1'-0"

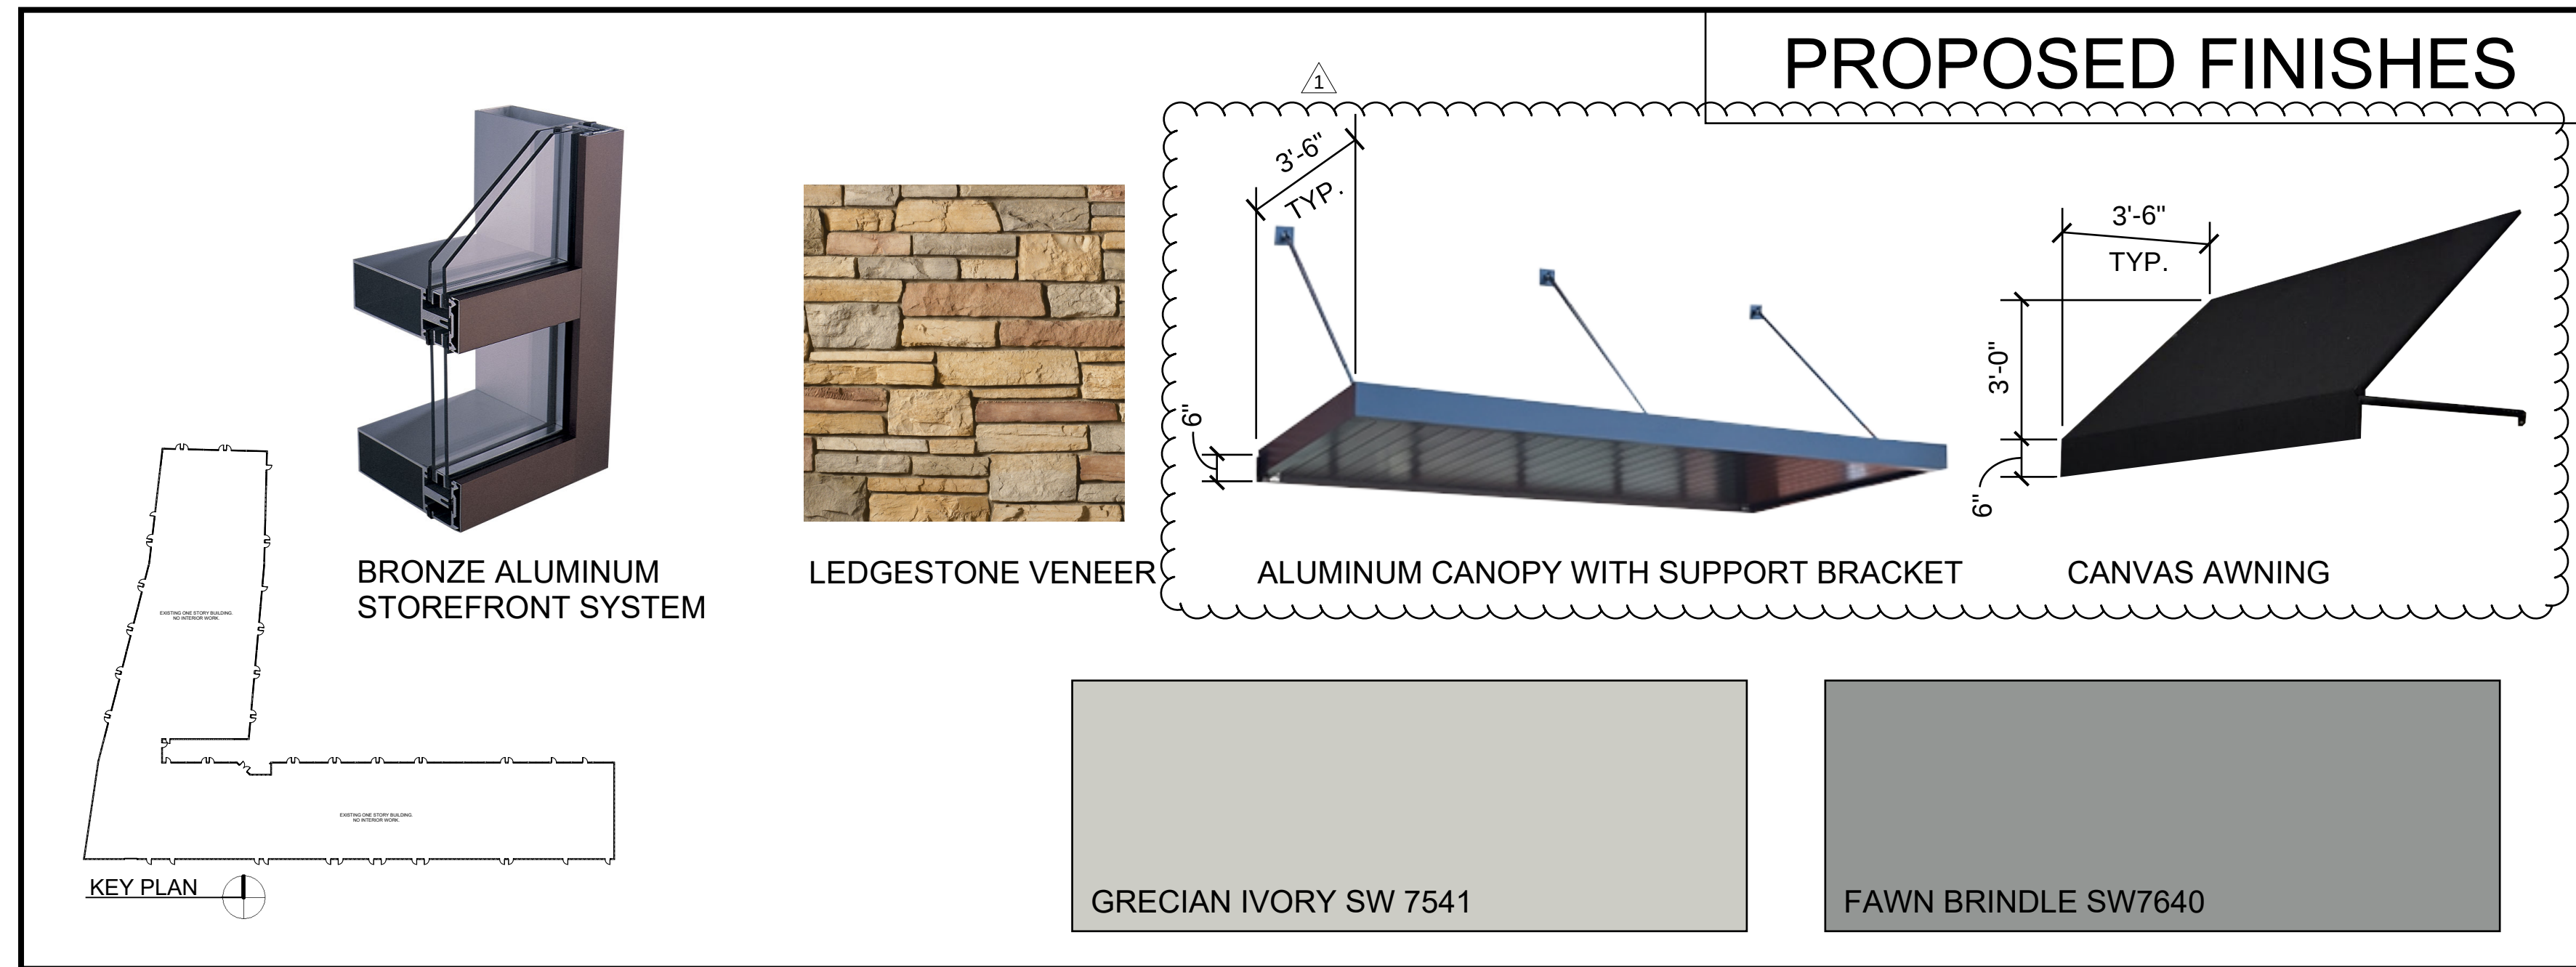

4 WEST ELEVATION - NEW
1/8" = 1'-0"