


OVERALL LANDSCAPE DESIGN CONCEPT

N.T.S.

- 1 CLOCK TOWER
- 2 NEW CONCRETE ADA RAMP & REGRADED PAVERS
- 3 EXISTING PAVERS TO REMAIN
- 4 EXISTING TREE, (TYP.)
- 5 EXISTING PALMS, (TYP.)
- 6 PROPOSED STAMPED CONCRETE CROSSWALK
- 7 EXISTING SCREENING SHRUBS TO REMAIN
- 8 EXISTING SHRUBS TO REMAIN, (TYP.)
- 9 SOD RESTORATION
- 10 PROPOSED GREEN ISLAND FICUS
- 11 PROPOSED COONTIE
- 12 PROPOSED SMALL LEAF CLUSIA, GREEN ISLAND FICUS, AND TI PLANT ACCENTS, (TYP.)
- 13 PROPOSED GREEN ISLAND FICUS AND MAMMEY CROTON AT ROUND-A-BOUT APPROACHES
- 14 PROPOSED SMALL LEAF CLUSIA SCREEN HEDGE
- 15 PROPOSED ORANGE GEIGER TREE, (TYP.)
- 17 PROPOSED SOLITAIRE PALM TREE, (TYP.)
- 18 PROPOSED YESTERDAY TODAY & TOMMORROW, TI PLANTS, AND EVERGREEN GIANT LIRIOPE
- 19 PROPOSED MULCH MAINTENANCE PATH
- 20 PROPOSED SEASONAL COLOR, (TYP.)
- 21 PROPOSED TRINETTE, (TYP.)
- 22 PROPOSED WALTER'S VIBURNUM, (TYP.)
- 23 PROPOSED ADONIDIA PALM, (TYP.)
- 24 EXISTING SOD AREA, (TYP.)
- 25 SEE ENLARGEMENT

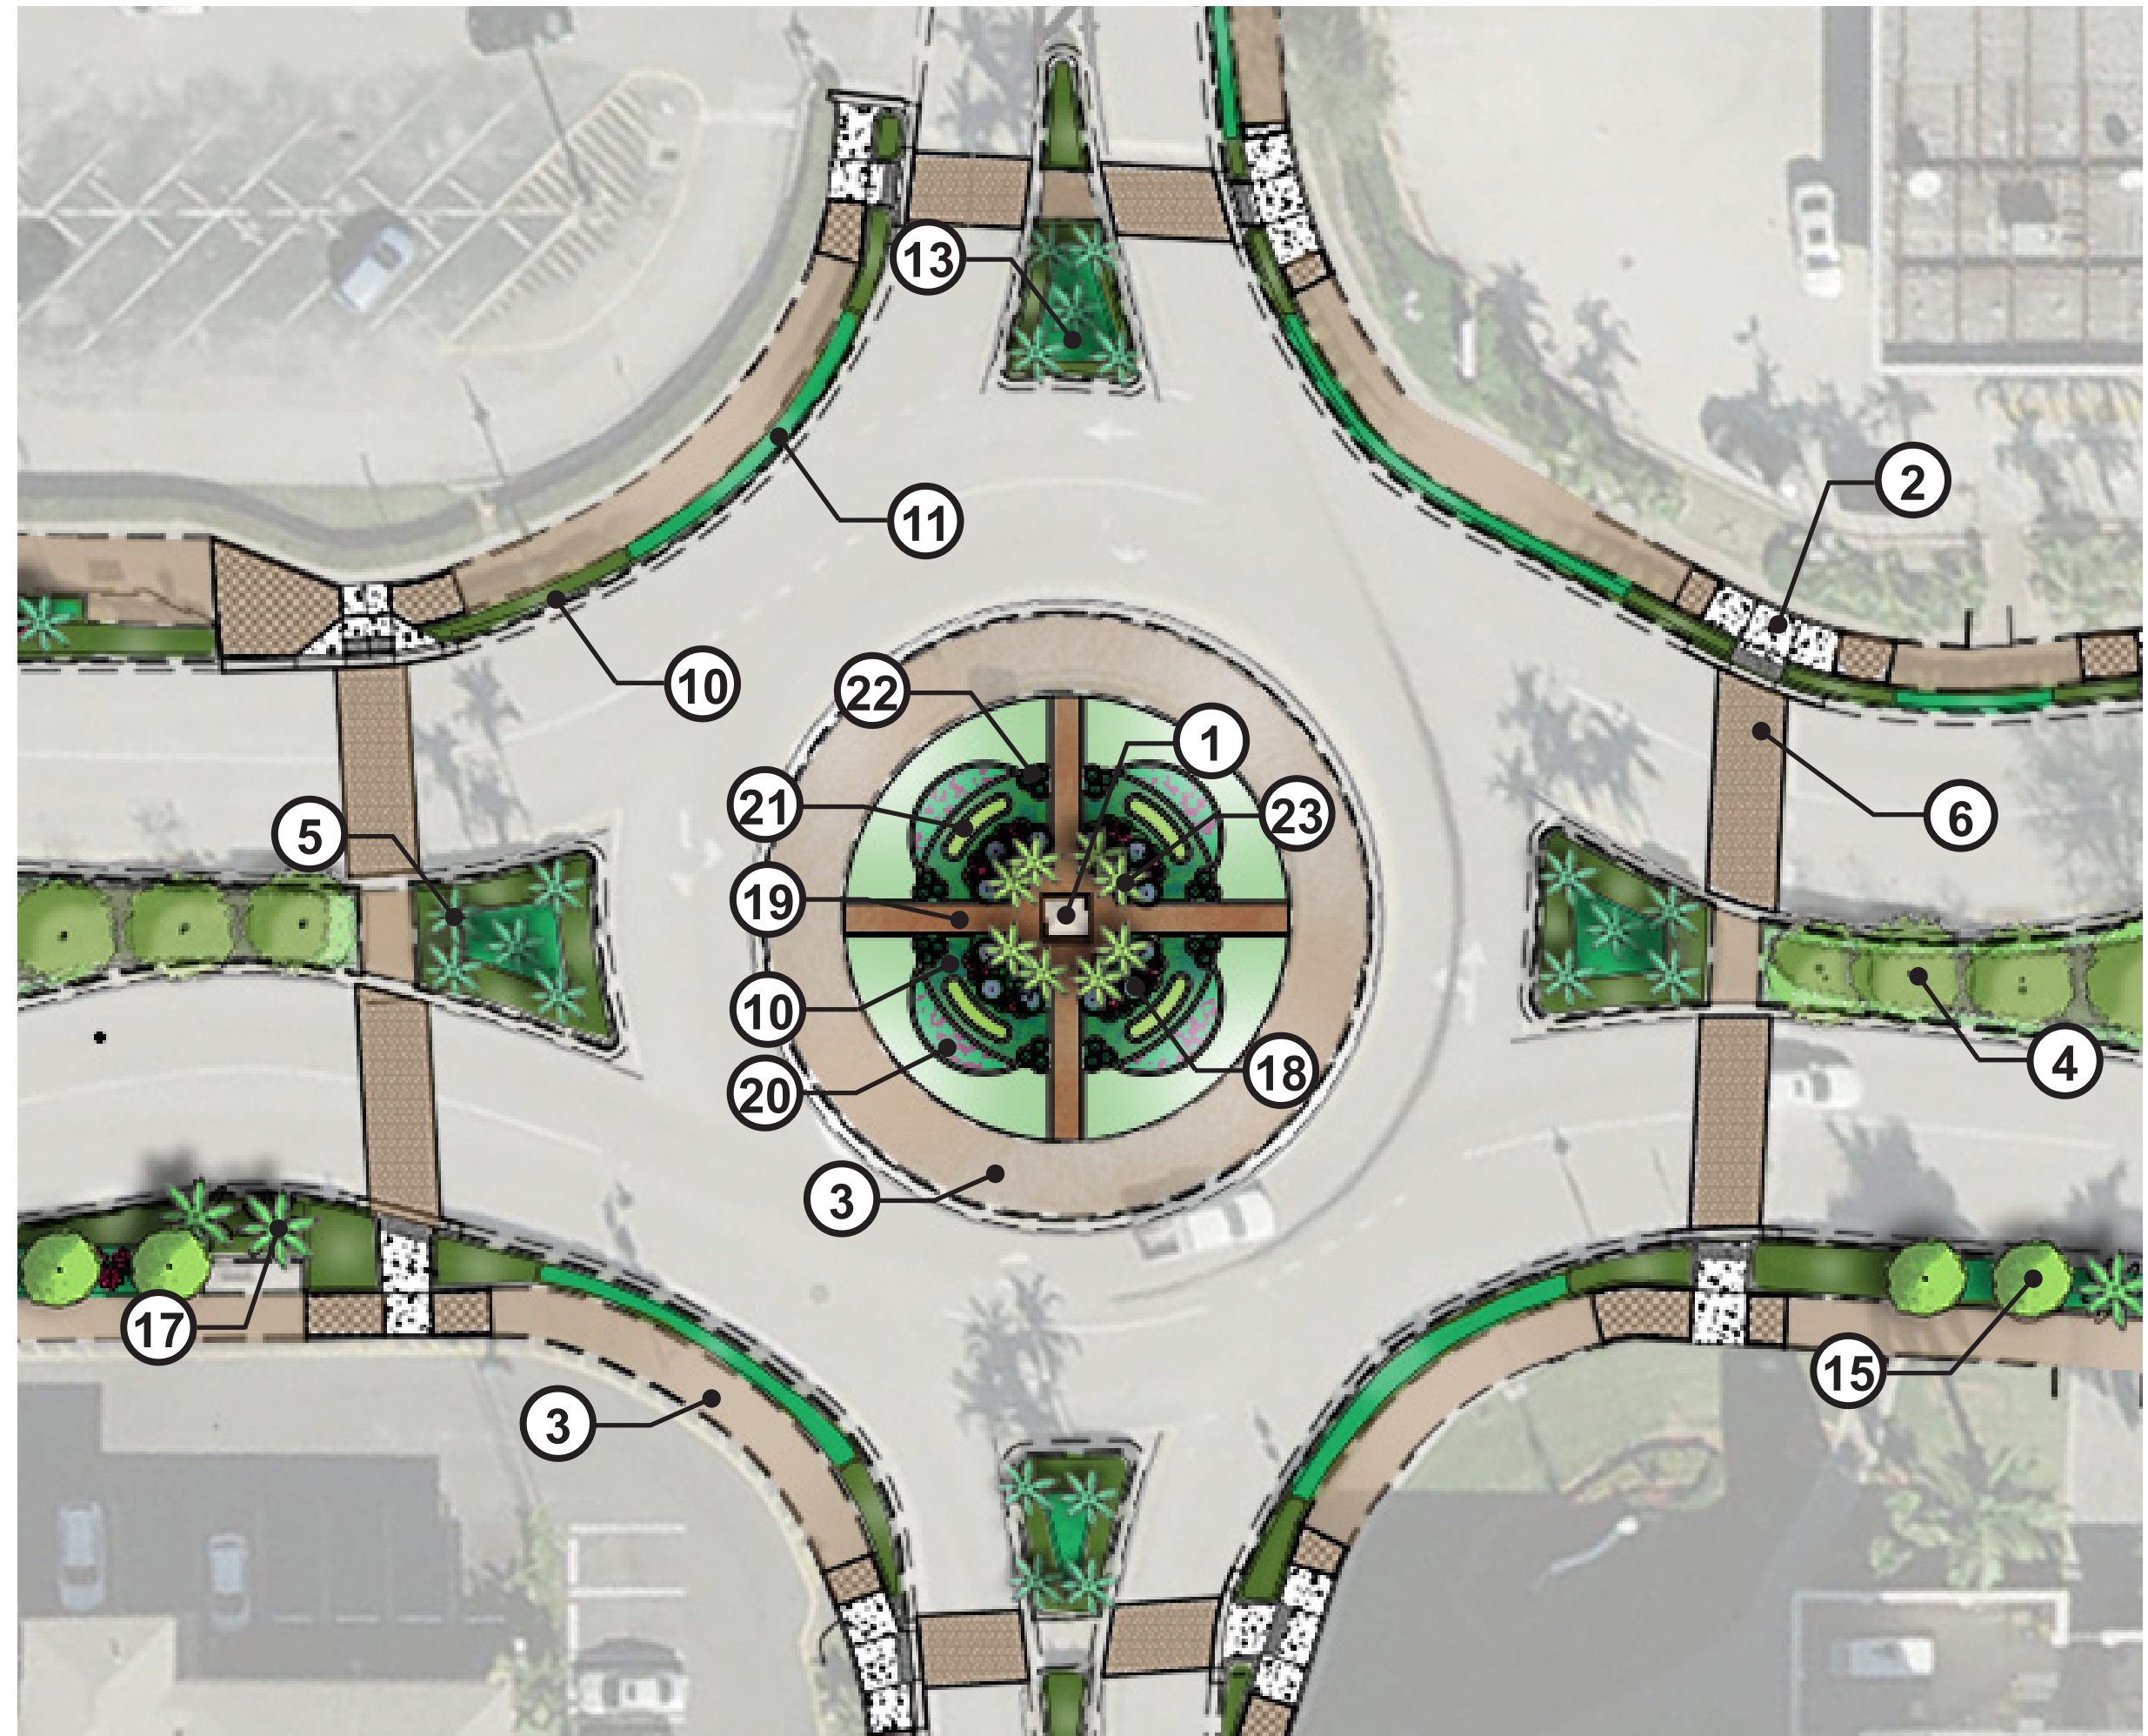

ROUND-A-BOUT ENLARGMENT DETAIL

N.T.S.



ROUND-A-BOUT ELEVATION DETAIL

N.T.S.