


Exhibit "C"

Wawa Sign Package

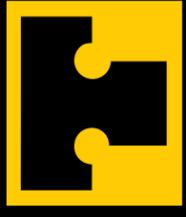

THOMAS

SIGN & AWNING CO INC

4590 118TH Avenue North
Clearwater, Florida 33762

800-526-3325

www.thomassign.com

CLIENT

WAWA

Design Number:

57296 E M50 REND

Installation Address:

**US 441 & Copans Rd.
Margate, FL**

Project Identity Number:

65468

Sales Associate | **Project Team:**

TSA | Brynn

Designer: | **Date:**

SLD | 10-05-15



3M™ MCS™ Warranty

Municipality:



X

Square Footage Allowable: **X**

Square Footage Shown: **X**

Project Updates:

Rev 1: **X**

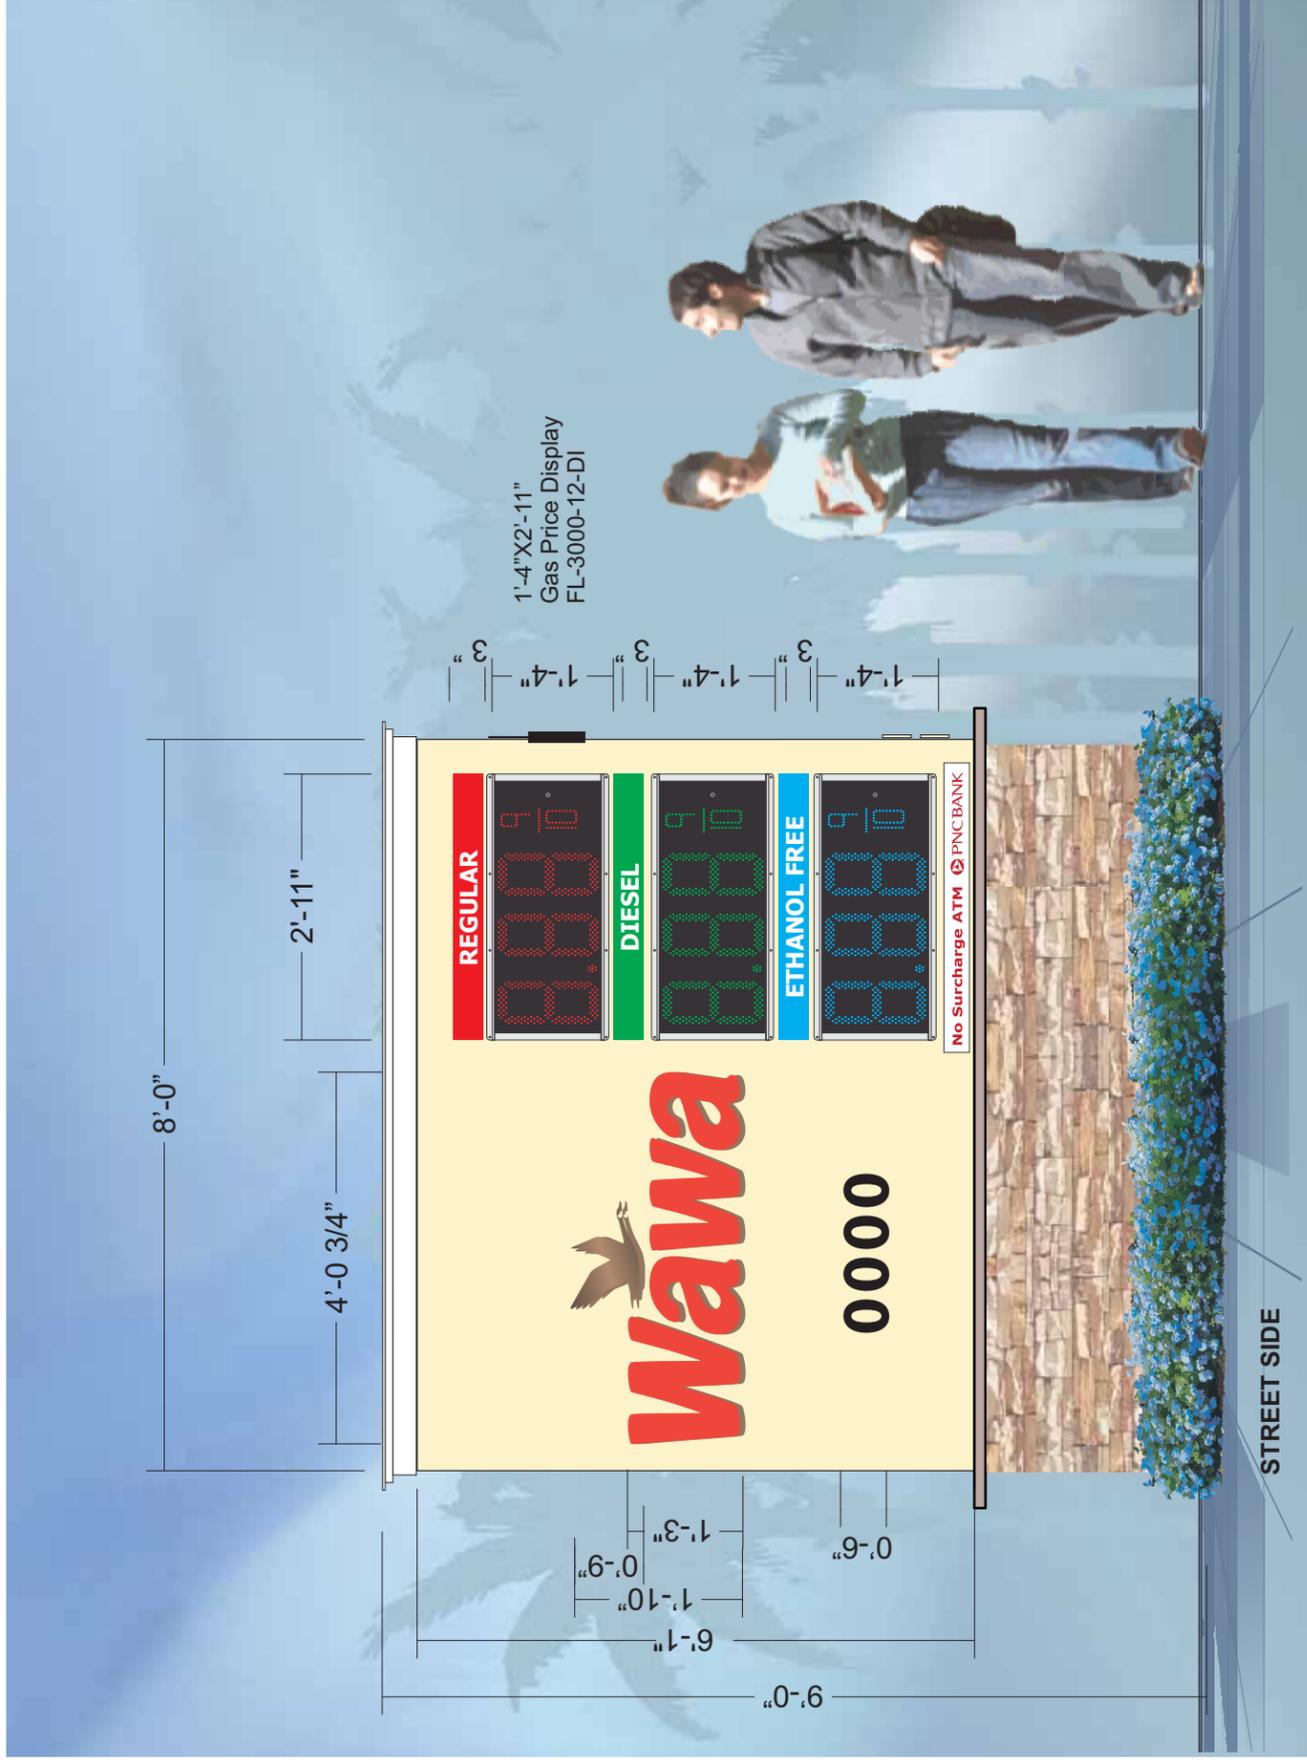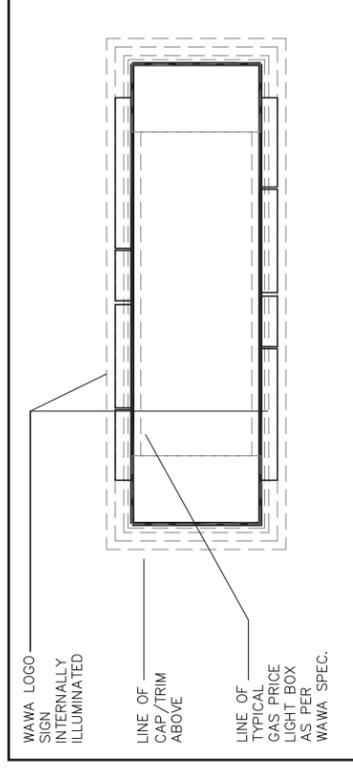

D M 50 D/F Monument Sign 48.64 Sq. Ft.
Copans Road Location.

SCALE: 1/2" = 1'-0"
QTY: 2

Approval:

Approved

Revise & Re-Submit

DATE:

The designs, concepts, drawings and specifications provided are the exclusive property of Thomas Sign & Awning Company and may not be reproduced in any way, shape or fashion without the express written permission of Thomas Sign & Awning Company

Page | **Sheet**

5 | **5 of 8**

Local: 727-573-7757
Fax: 727-573-0328

