



REAR ELEVATION



LEFT SIDE ELEVATION



RIGHT SIDE ELEVATION



FRONT ELEVATION



SPECIFIC PURPOSE SURVEY
BY
PULICE LAND SURVEYORS, INC.


5381 NOB HILL ROAD
SUNRISE, FLORIDA 33351

TELEPHONE: (954) 572-1777 • FAX: (954) 572-1778
E-MAIL: surveys@pulicelandsurveyors.com • CERTIFICATE OF AUTHORIZATION LB#3870



LEGAL DESCRIPTION:

A PORTION OF TRACT "A", "LAKEWOOD COMMERCIAL", ACCORDING TO THE PLAT THEREOF, AS RECORDED IN PLAT BOOK 120, PAGE 27, AND A PORTION OF THE SHOPPING CENTER, "MARGATE REALTY No. 1", ACCORDING TO THE PLAT THEREOF, AS RECORDED IN PLAT BOOK 42, PAGE 42, BOTH OF THE PUBLIC RECORDS OF BROWARD COUNTY, FLORIDA.

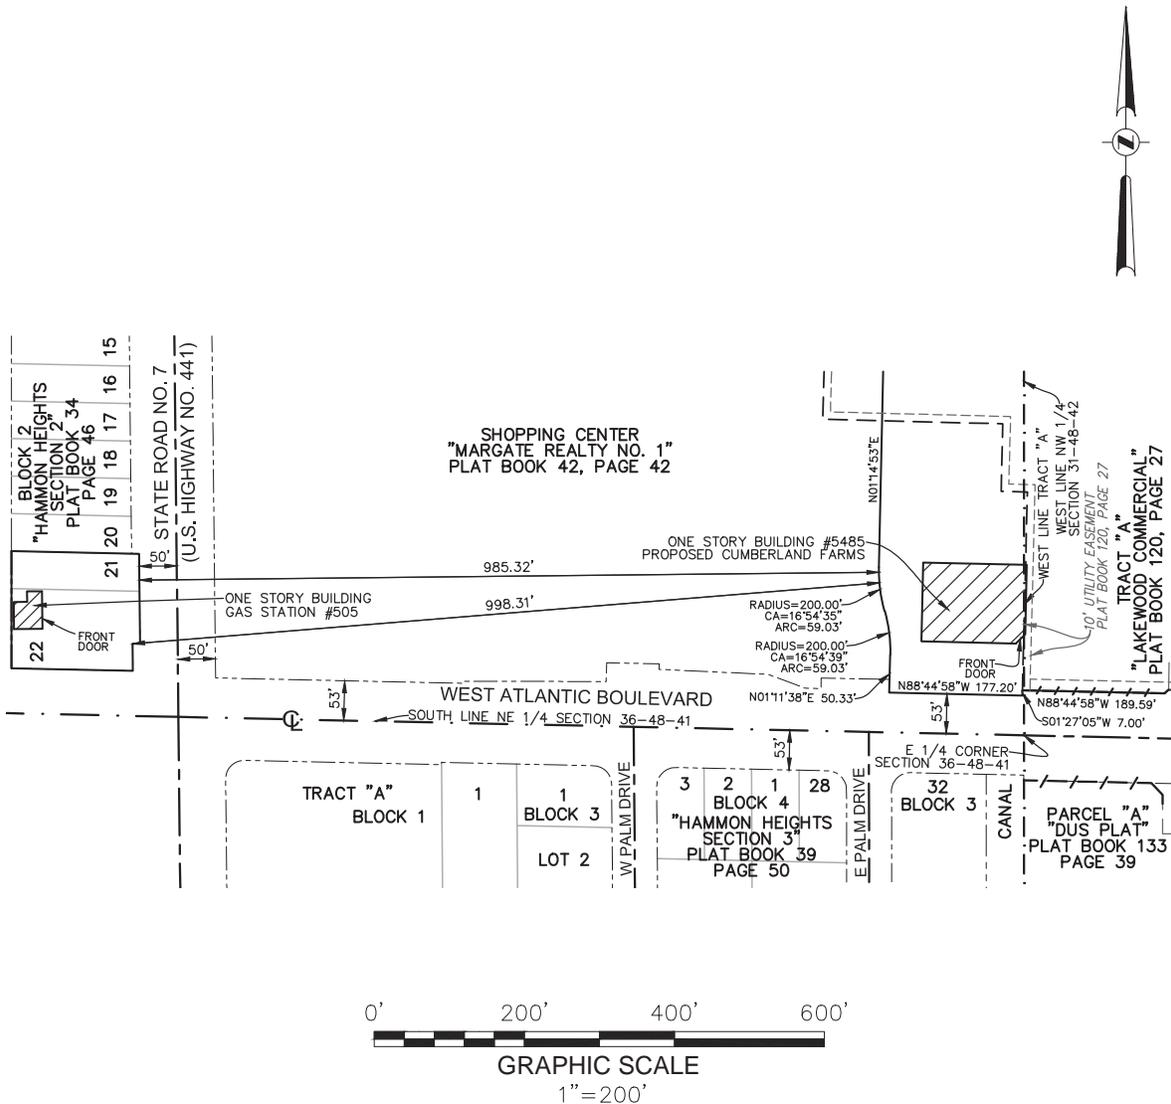

NOTES:

- 1) THE SPECIFIC PURPOSE OF THIS SURVEY IS TO SHOW THE DISTANCE BETWEEN THE GAS STATION AT 506 NORTH STATE ROAD 7 AND THE PROPOSED CUMBERLAND FARMS SITE.
- 2) DISTANCES SHOWN HEREON WERE OBTAINED BY FIELD OBSERVATIONS TOGETHER WITH ON-LINE RESOURCES. THE HORIZONTAL DISTANCES SHOWN HEREON ARE ACCURATE WITHIN ±10'.

FILE: THOMAS ENGINEERING GROUP

SCALE: 1"=200'

ORDER NO.: 60084

DATE: 11/30/15; REV 01/26/16

5485 WEST ATLANTIC BOULEVARD

POMPANO BEACH, BROWARD COUNTY, FLORIDA

FOR: CUMBERLAND FARMS

CERTIFICATION:

I Hereby Certify: that this sketch of survey meets the minimum technical standards set forth by the Florida Board of Professional Land Surveyors in Chapter 61G17-6, Florida Administrative code, pursuant to Section 472.027, Florida Statutes.
Not valid without the signature and the original raised seal of a Florida licensed surveyor and mapper.

- JOHN F. PULICE, PROFESSIONAL SURVEYOR AND MAPPER LS2691
- BETH BURNS, PROFESSIONAL SURVEYOR AND MAPPER LS2691

EXHIBIT B

CUMBERLAND FARMS - LAKEWOOD PLAZA

BOLLARD EXHIBIT

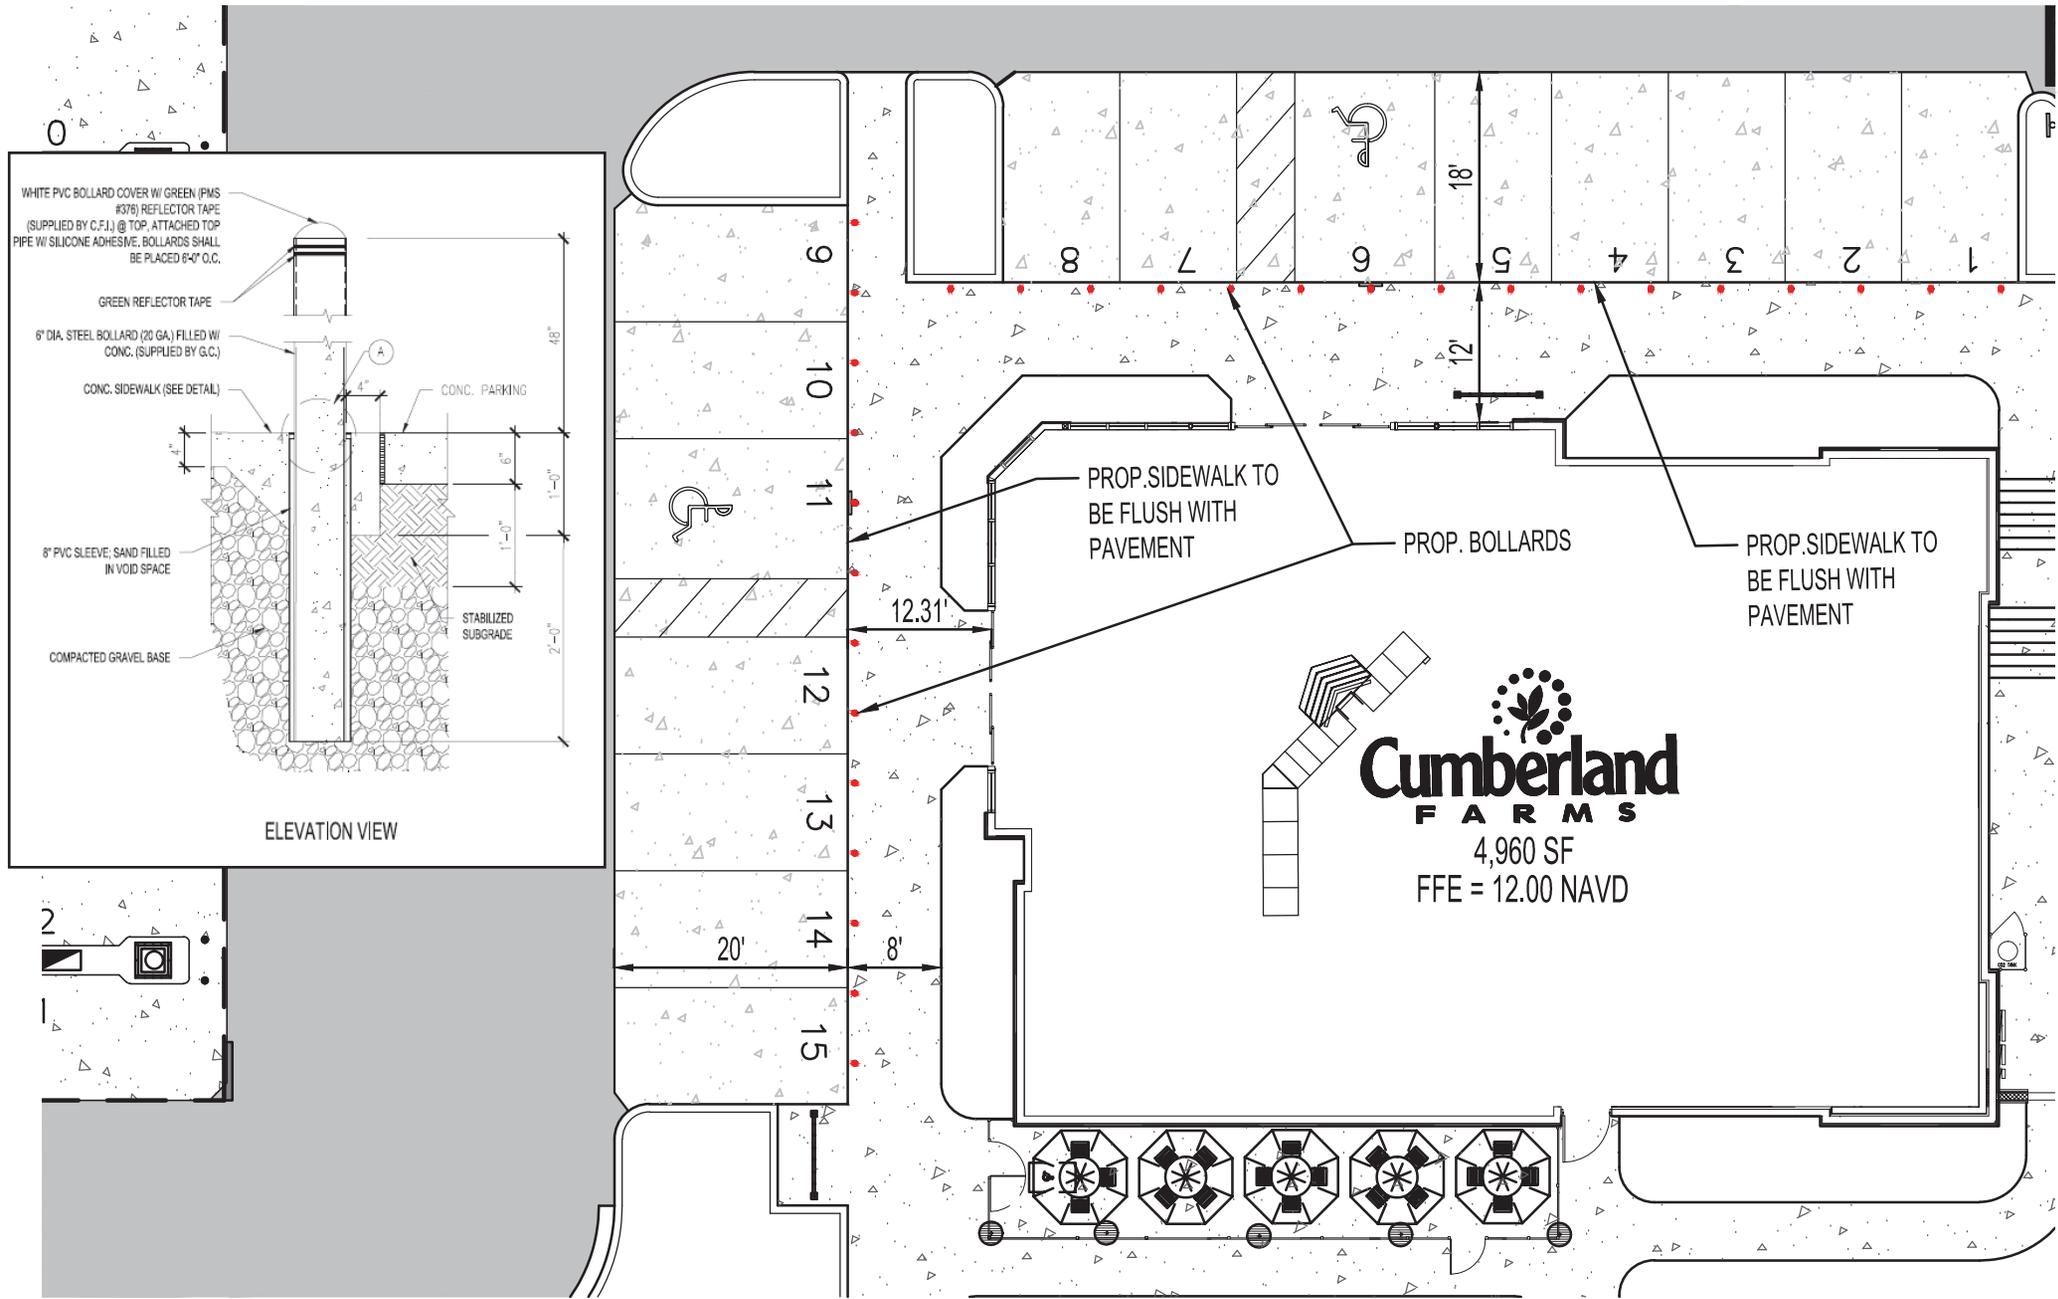


EXHIBIT D



REAR ELEVATION



LEFT SIDE ELEVATION



RIGHT SIDE ELEVATION



FRONT ELEVATION