



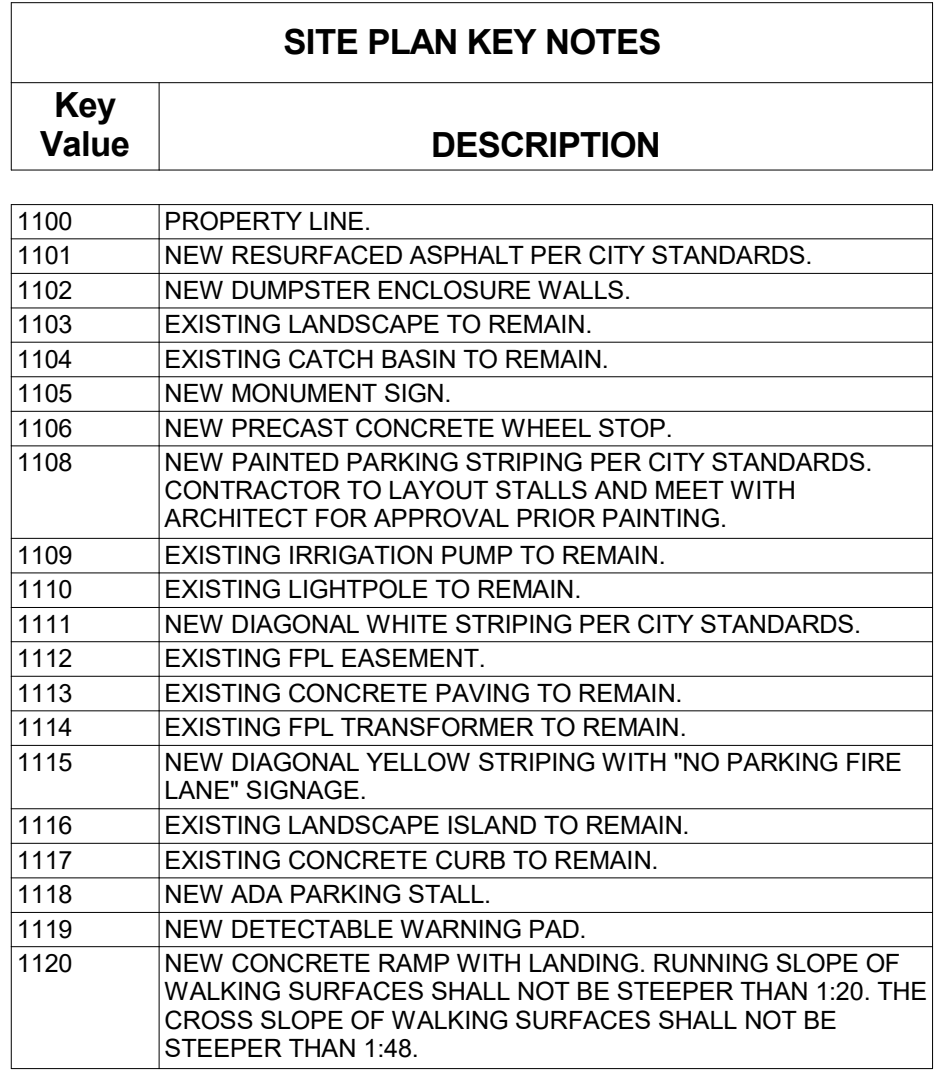

ONE A
architecture
2100 CORPORATE DR
BOYNTON BEACH, FL 33426
Phone: 786-261-9551

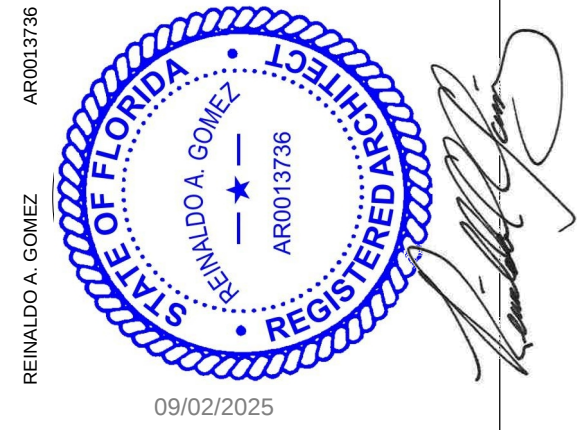

Revisions

1 2025-09-01 P&Z COMMENTS


EXTERIOR IMPROVEMENTS
6828-6896 W ATLANTIC BLVD
MARGATE, FL 33063

SITE PLAN


DATE	PREPARED BY:	REVIEWED BY:
8/04/2025	R.G.	R.G.

SHEET
A1.0


SITE PLAN
1/16" = 1'-0"

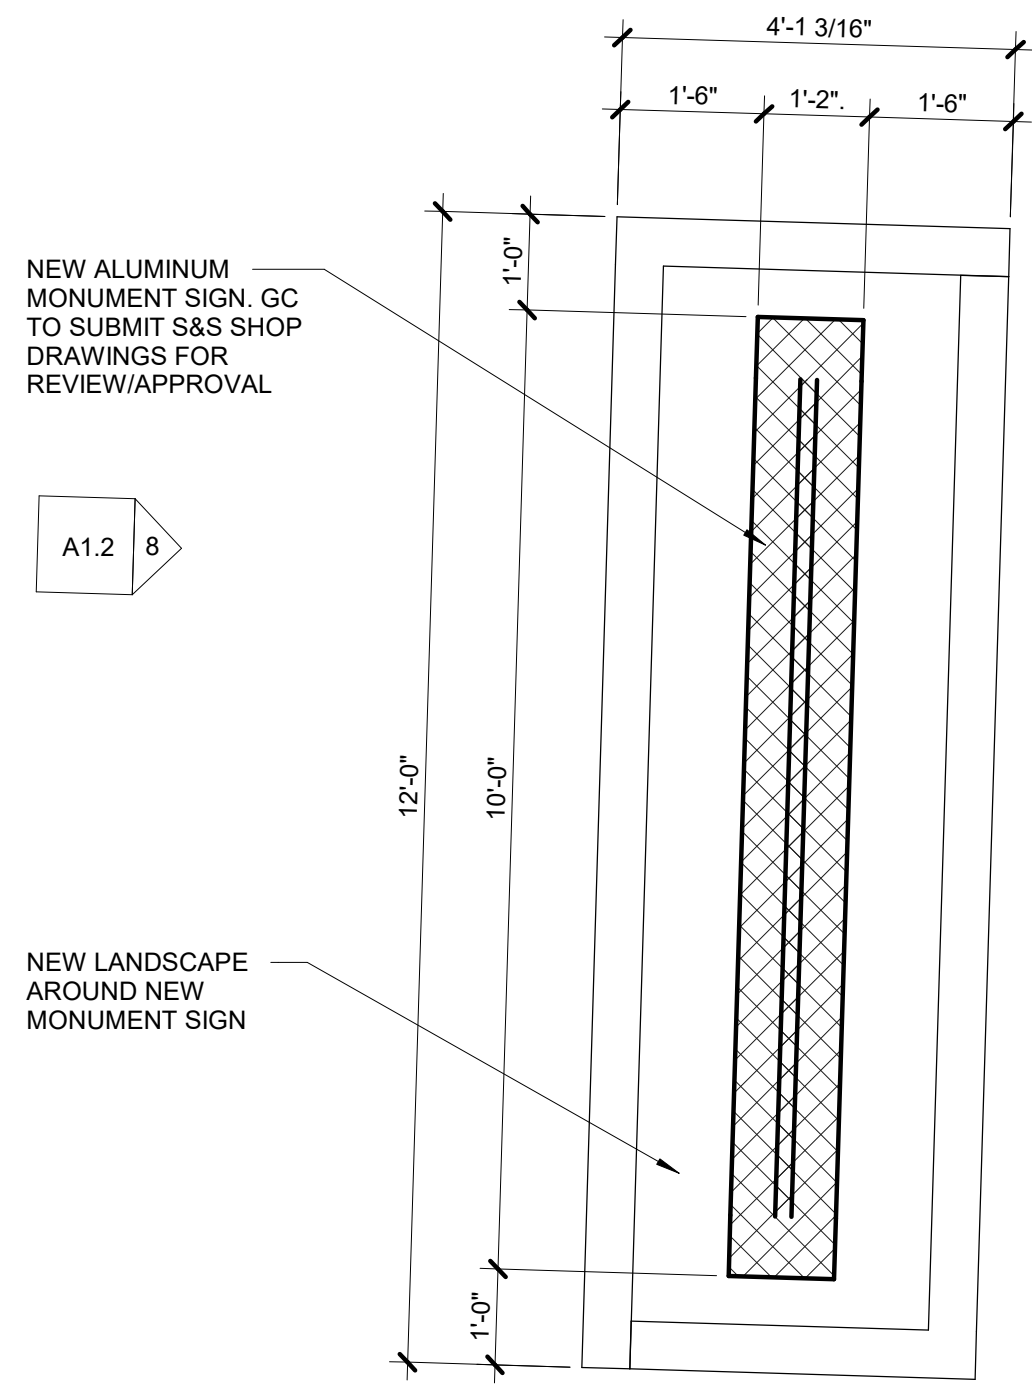


7
A1.2
MONUMENT SIGN PLAN
1/2" = 1'-0"

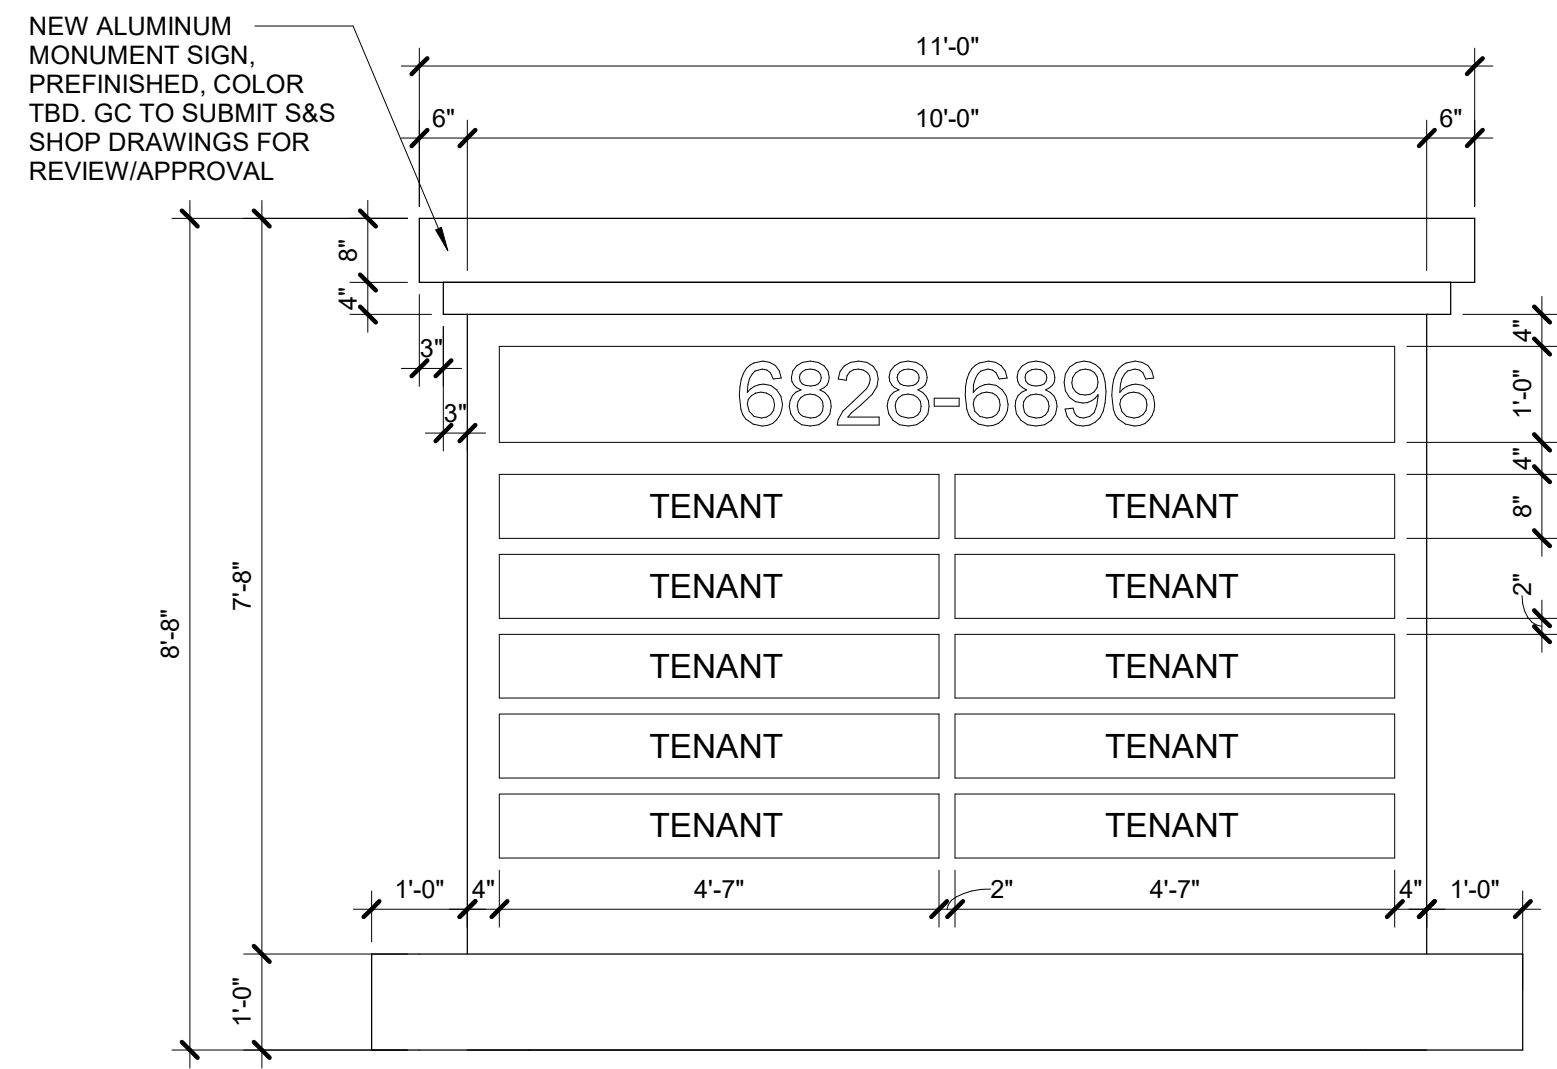


8
A1.2
MONUMENT SIGN ELEVATION
1/2" = 1'-0"

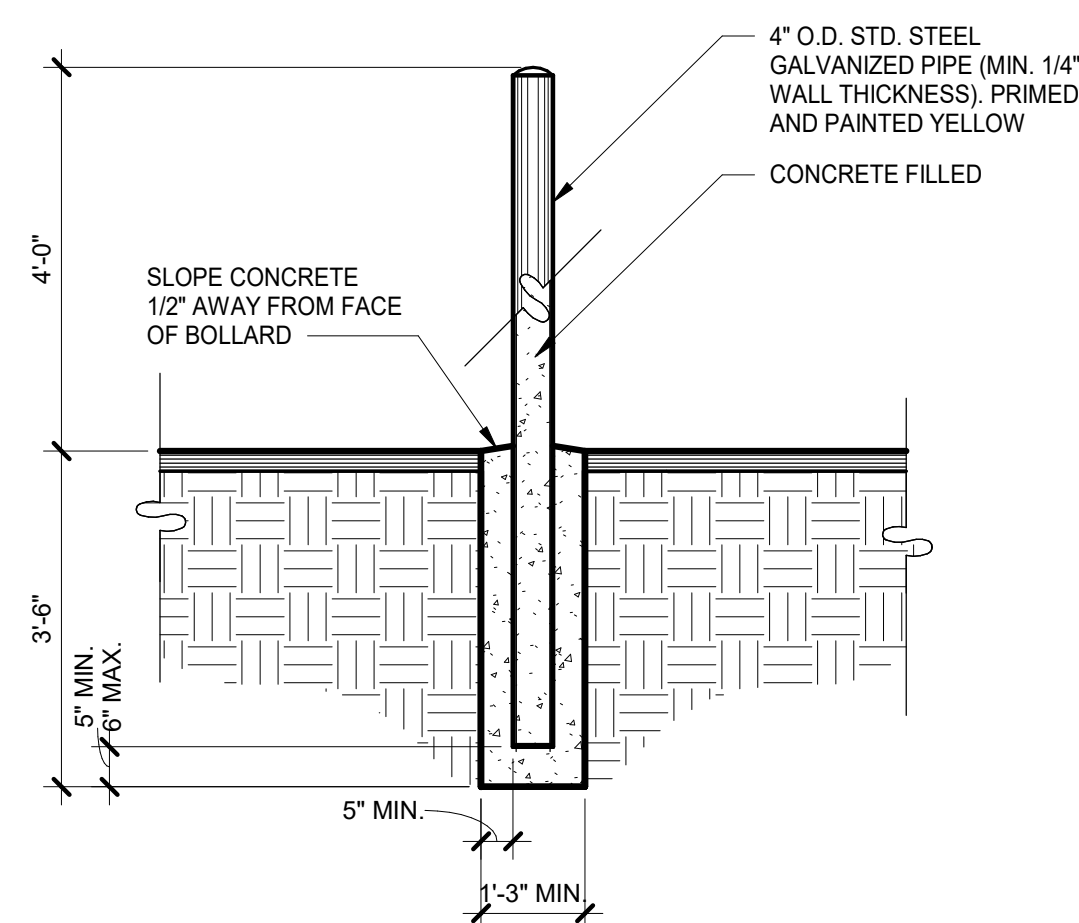


3
A1.2
EXTERIOR BOLLARD DETAIL
1/2" = 1'-0"

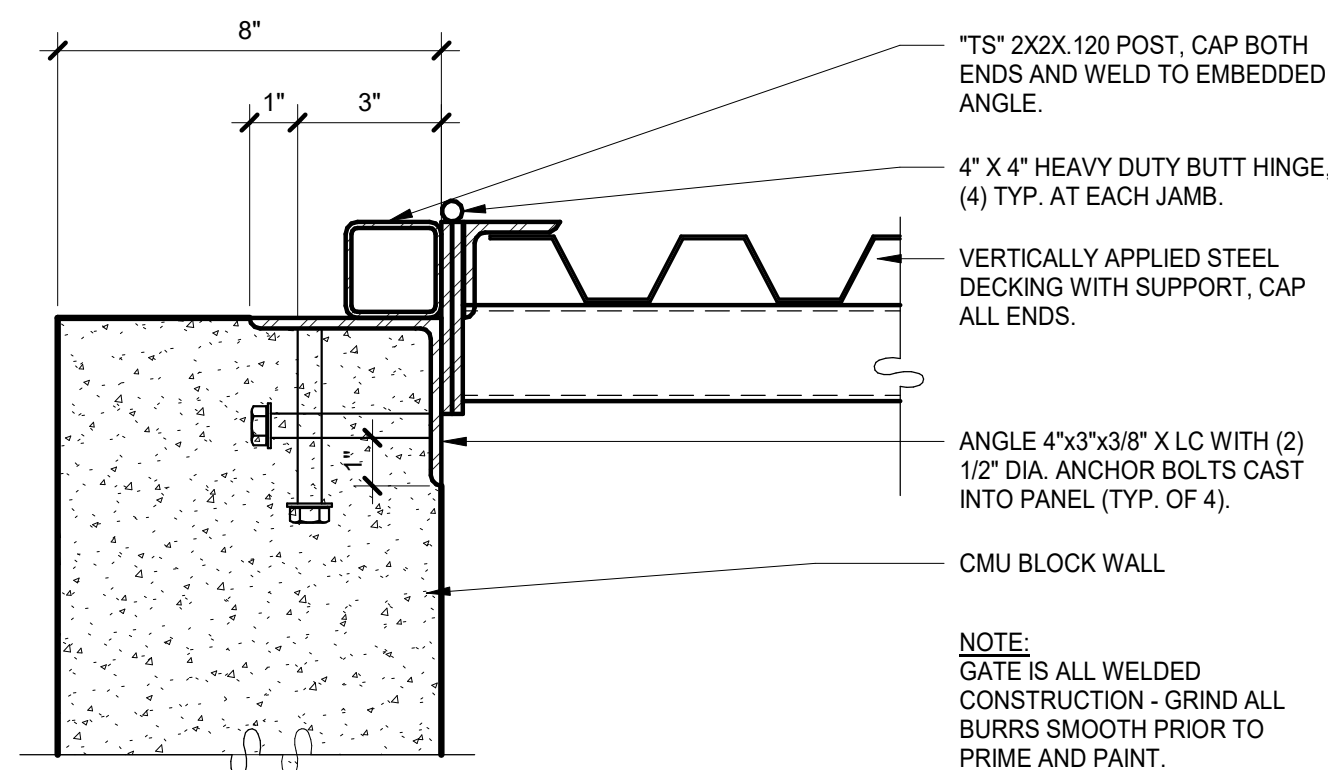


4
A1.2
DUMPSTER ENCLOSURE GATE JAMB
3" = 1'-0"

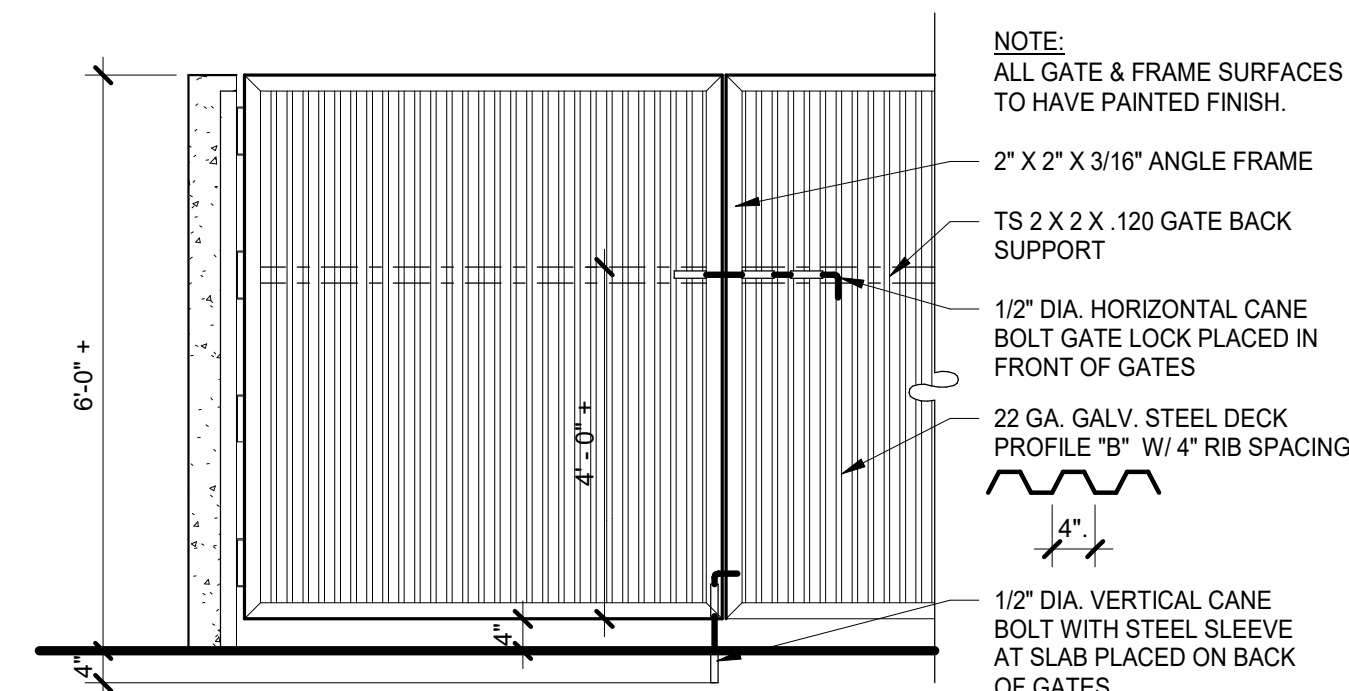


5
A1.2
DUMPSTER ENCLOSURE GATE
1/2" = 1'-0"

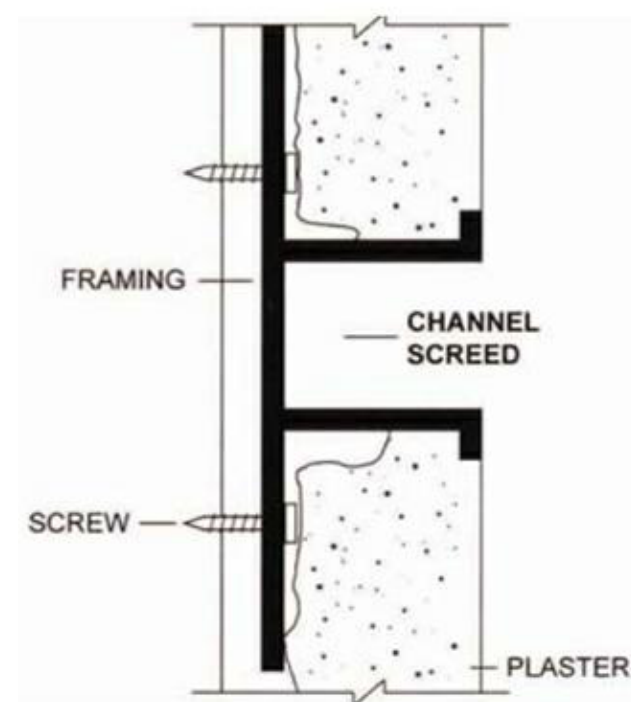

6
A1.2
REVEAL DETAIL
12" = 1'-0"

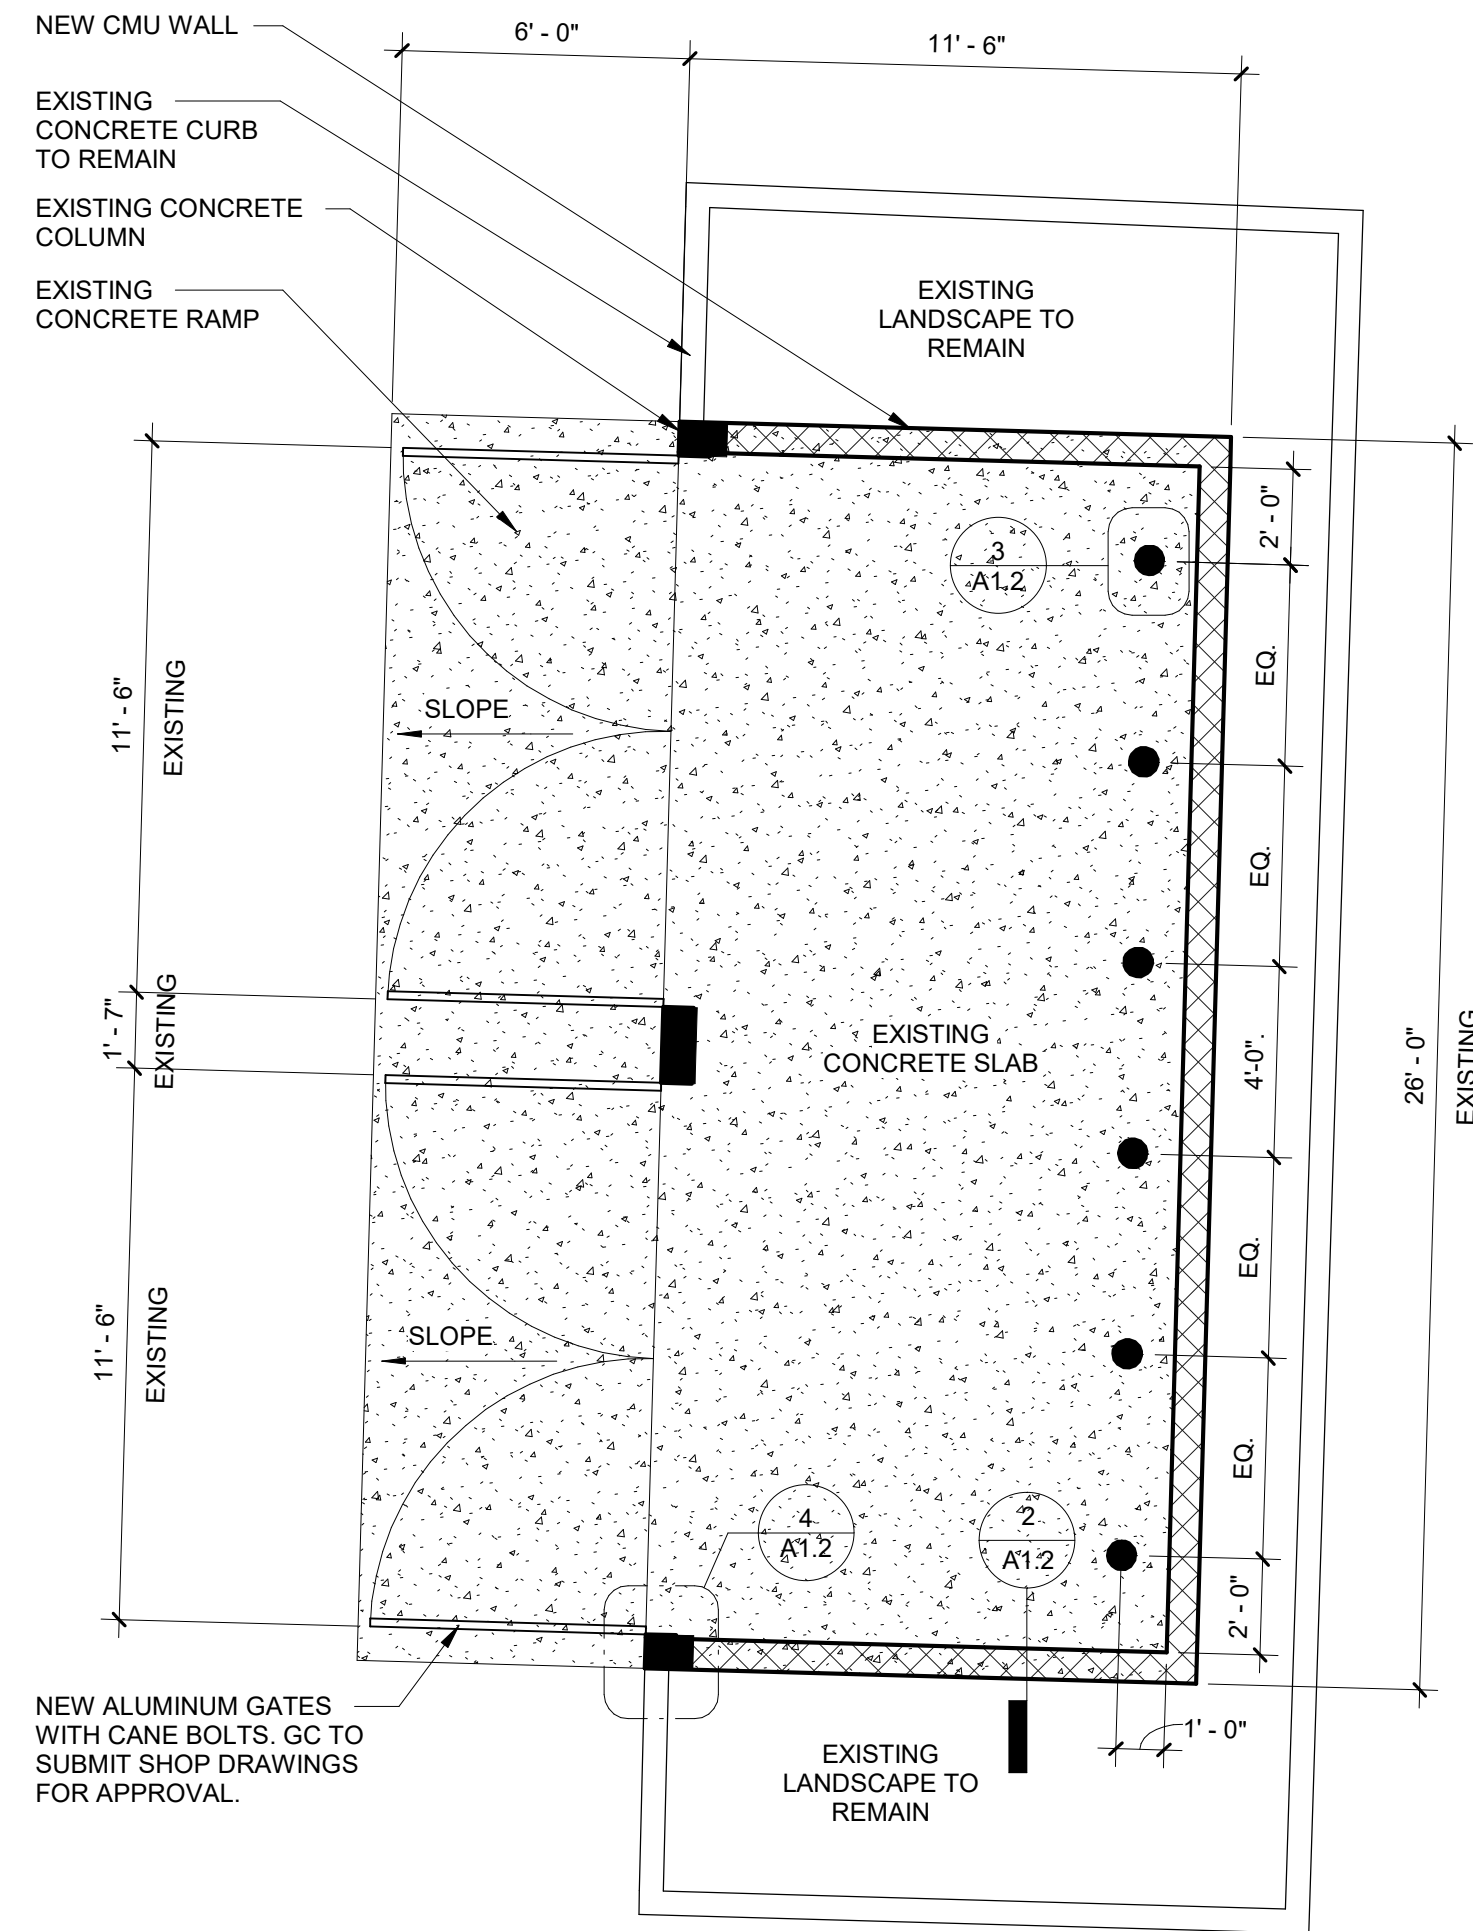

1
A1.2
DUMPSTER ENCLOSURE FLOOR PLAN
1/4" = 1'-0"

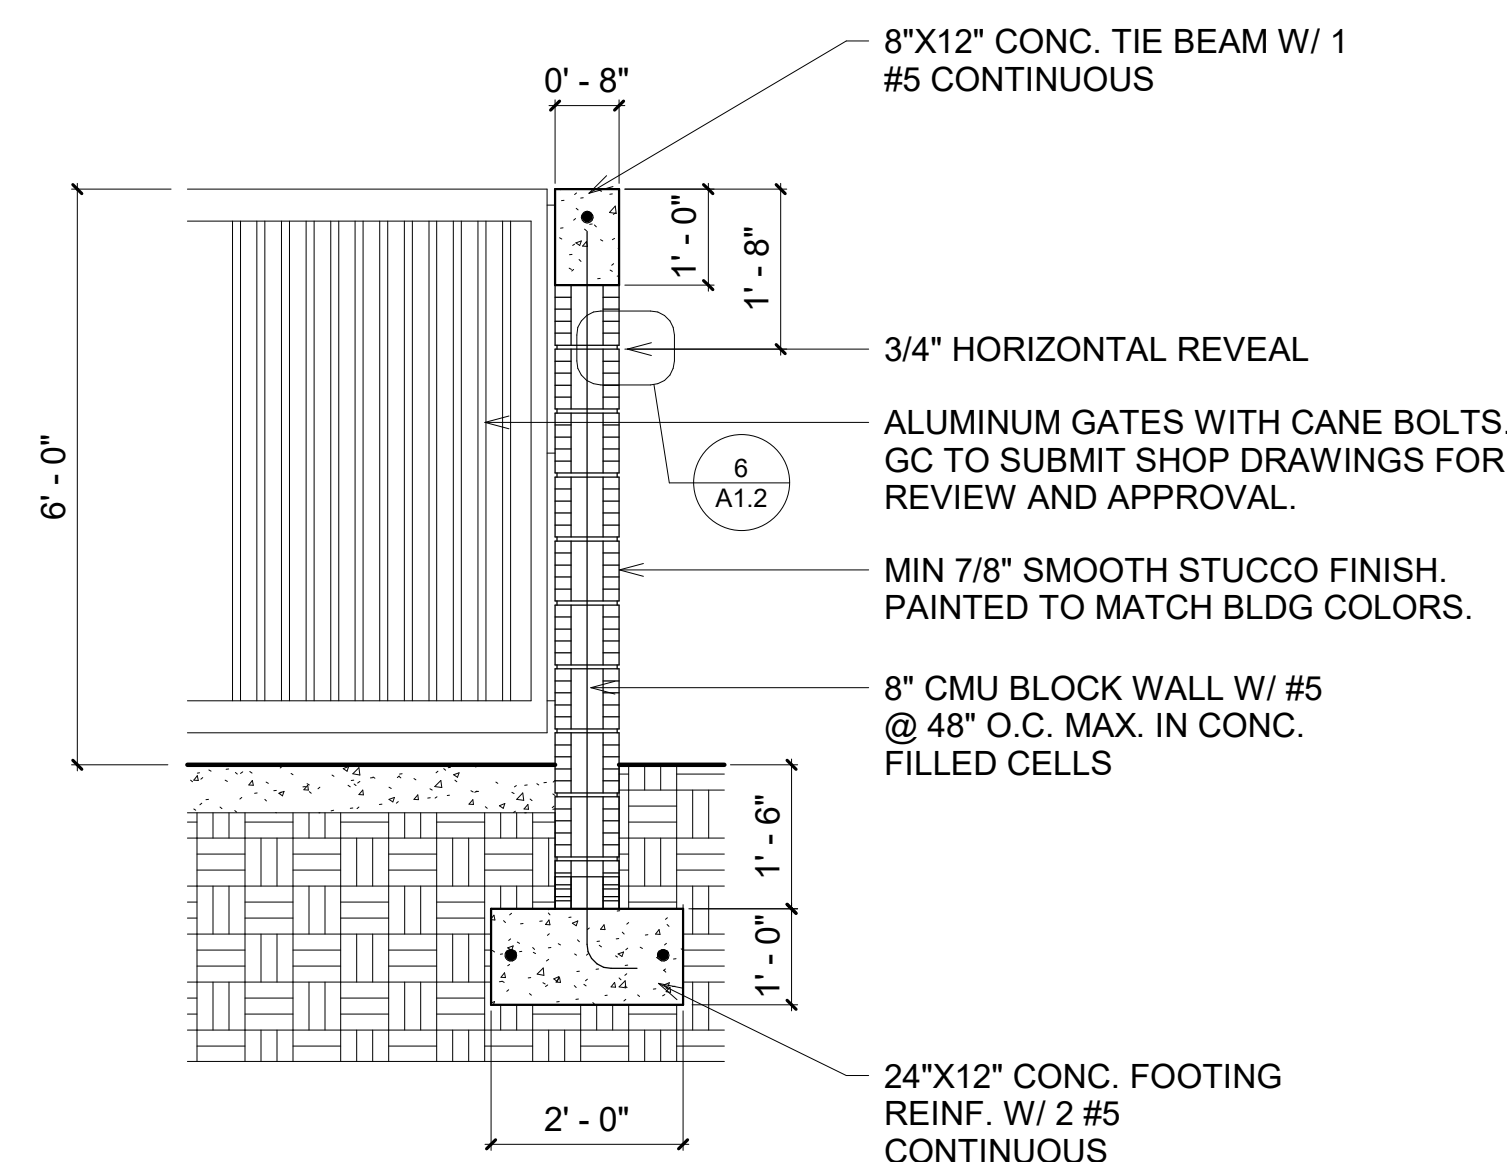

2
A1.2
DUMPSTER ENCLOSURE SECTION
1/2" = 1'-0"