

STATE OF FLORIDA
DEPARTMENT OF TRANSPORTATION

INDEX OF SIGNING AND
PAVEMENT MARKING PLANS

SHEET NO.	SHEET DESCRIPTION
S-1	KEY SHEET
S-2 - S-3	TABULATION OF QUANTITIES
S-4 - S-12	SIGNING AND PAVEMENT MARKING PLAN
SP-1 - SP-6 *	BROWARD COUNTY STANDARDS

* PROVIDED FOR REFERENCE ONLY. FOR
OFFICIAL RECORDS PLEASE REFER TO
<https://www.broward.org/Traffic/Pages/Publications.aspx>


CONTRACT PLANS

FINANCIAL PROJECT ID 429576-5-52-01

BROWARD COUNTY (86000)

COPANS ROAD
FROM SR7/US441 TO NW 49 TERRACE SIDEWALK

SIGNING AND PAVEMENT MARKINGS PLANS

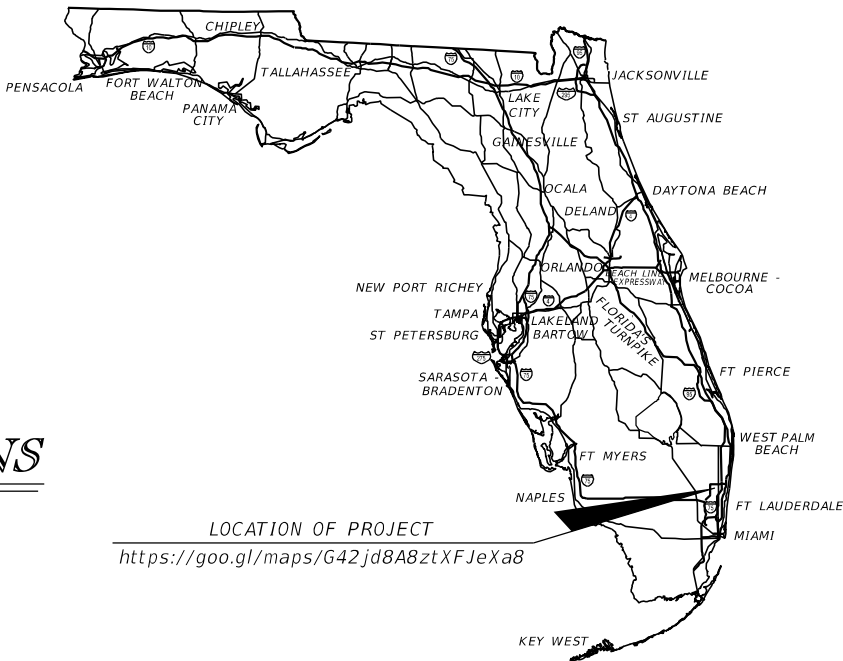

SIGNING AND PAVEMENT
MARKINGS PLANS
ENGINEER OF RECORD:


RAYMOND VALIDO, P.E. NO. 79581
WGI, INC.
11401 SW 40TH STREET, SUITE 455
MIAMI, FLORIDA 33165
(305) 553-0500
CONTRACT NO.: CA592
VENDOR NO.: 65-0271367

FDOT PROJECT MANAGER:
ROBERT LOPES, P.E.

CONSTRUCTION CONTRACT NO.	FISCAL YEAR	SHEET NO.
	24	S-1


TABULATION OF QUANTITIES																				
PAY ITEM NO.	DESCRIPTION	UNIT	SHEET NUMBERS														TOTAL THIS SHEET		GRAND TOTAL	
			S-4		S-5		S-6		S-7		S-8		S-9		S-10					
			PLAN	FINAL	PLAN	FINAL	PLAN	FINAL	PLAN	FINAL	PLAN	FINAL	PLAN	FINAL	PLAN	FINAL	PLAN	FINAL	PLAN	FINAL
0523 1 3	PATTERNED PAVEMENT , VEHICULAR AREAS, GREEN BIKE LANE	SY															1			
700 1 11	SINGLE POST SIGN, F&I GROUND MOUNT, UP TO 12 SF	AS															1			
700 1 50	SINGLE POST SIGN, RELOCATE	AS															1			
700 1 60	SINGLE POST SIGN, REMOVE	AS															1			
0706 1 3	RAISED PAVEMENT MARKER, TYPE B	EA																		
	WHITE / RED RPM'S																1			
	YELLOW / YELLOW RPM'S																1			
	BLUE RPM'S																1			
	MONO-DIRECT / YELLOW RPM'S																1			
	MONO-DIRECT / WHITE RPM'S																1			
705 11 1	DELINEATOR, FLEXIBLE TUBULAR	EA															1			
0710 11290	PAINTED PAVT MARK, STANDARD, YELLOW, ISLAND NOSE	SF															1			
0710 90	PAINTED PAVT MARK, FINAL SURFACE	LS															1			
*	PAINTED PM, STD, WHITE, SOLID, 6"	GM															1			
*	PAINTED, STD., WHITE, SOLID, CROSSWALK/RA, 12"	LF															1			
*	PAINTED, WHITE, SOLID, STOP LINES/CROSSWALK, 24"	LF															1			
*	PAINTED, STD., WHITE, DOTTED, 6" (2/4)	LF															1			
*	PAINTED, STD., WHITE, DOTTED, 6" (10/30) AND (3/9)	GM															1			
*	PAINTED, STD., WHITE, DOTTED EXT., 6" (6/10)	GM															1			
*	PAINTED, STD., MESSAGE OR SYMBOL (ONLY)	EA															1			
*	PAINTED, STD., ARROWS (LEFT)	EA															1			
*	PAINTED PM, STD, YELLOW, SOLID, 6"	GM															1			
*	PAINTED, STD., YELLOW, DOTTED EXT., 6" (6/10)	GM															1			
0711 11123	THERMOPLASTIC, STANDARD, WHITE, SOLID, 12" FOR CROSSWALK AND ROUNDABOUT	LF															1			
0711 11124	THERMOPLASTIC, STANDARD, WHITE, SOLID, 18" FOR DIAGONALS AND CHEVRONS	LF															1			
0711 11125	THERMOPLASTIC, STANDARD, WHITE, SOLID, 24" FOR STOP LINE AND CROSSWALK	LF															1			
0711 11141	THERMOPLASTIC, STANDARD, WHITE, 2-4 DOTTED GUIDELINE/ 6-10 GAP EXTENSION, 6"	GM															1			
0711 11170	THERMOPLASTIC, STANDARD, WHITE, ARROW	EA															1			
0711 11180	THERMOPLASTIC, STANDARD, WHITE, YIELD LINE	LF																		
0711 11224	THERMOPLASTIC, STANDARD, YELLOW, SOLID, 18" FOR DIAGONAL OR CHEVRONS	LF															1			
0711 14125	THERMOPLASTIC, PREFORMED, WHITE, SOLID, 24" FOR CROSSWALK	LF															1			
0711 14160	THERMOPLASTIC, PREFORMED, WHITE, MESSAGE	EA															1			
0711 14170	THERMOPLASTIC, PREFORMED, WHITE, ARROW	EA															1			
0711 16101	THERMOPLASTIC, STANDARD-OTHER SURFACES, WHITE, SOLID, 6"	GM															1			
0711 16102	THERMOPLASTIC, STANDARD-OTHER SURFACES, WHITE, SOLID, 8"	GM															1			
0711 16131	THERMOPLASTIC, STANDARD-OTHER SURFACES, WHITE, SKIP, 6",10-30 SKIP OR 3-9 LANE DROP	GM															1			
0711 16201	THERMOPLASTIC, STANDARD-OTHER SURFACES, YELLOW, SOLID, 6"	GM															1			
	* THESE QUANTITIES ARE PAID FOR UNDER PAINTED PAVEMENT MARKINGS (FINAL SURFACE), LUMP SUM - ITEM NO. 710-90. THE QUANTITIES SHOWN ARE FOR ONE APPLICATION; SEE SPECIFICATION 710 FOR THE NUMBER OF APPLICATIONS REQUIRED.																			
REVISIONS			RAYMOND VALIDO, P.E. P.E. LICENSE NUMBER 79581 WGI, INC. 11401 SW 40TH STREET, SUITE 455 MIAMI, FLORIDA 33165					STATE OF FLORIDA DEPARTMENT OF TRANSPORTATION					TABULATION OF QUANTITIES					SHEET NO.		
DATE	DESCRIPTION	DATE																		DESCRIPTION
																			S-2	

TABULATION OF QUANTITIES																																	
PAY ITEM NO.	DESCRIPTION	UNIT	SHEET NUMBERS														TOTAL THIS SHEET		GRAND TOTAL														
			S-11		S-12																												
			PLAN	FINAL	PLAN	FINAL	PLAN	FINAL	PLAN	FINAL	PLAN	FINAL	PLAN	FINAL	PLAN	FINAL	PLAN	FINAL	PLAN	FINAL													
0523 1 3	PATTERNED PAVEMENT , VEHICULAR AREAS, GREEN BIKE LANE	SY															1		1														
700 1 11	SINGLE POST SIGN, F&I GROUND MOUNT, UP TO 12 SF	AS															1		1														
700 1 50	SINGLE POST SIGN, RELOCATE	AS															1		1														
700 1 60	SINGLE POST SIGN, REMOVE	AS															1		1														
0706 1 3	RAISED PAVEMENT MARKER, TYPE B	EA																	1														
	WHITE / RED RPM'S																1																
	YELLOW / YELLOW RPM'S																1																
	BLUE RPM'S																1																
	MONO-DIRECT / YELLOW RPM'S																1																
	MONO-DIRECT / WHITE RPM'S																1																
705 11 1	DELINEATOR, FLEXIBLE TUBULAR	EA															1		1														
0710 11290	PAINTED PAVT MARK, STANDARD, YELLOW, ISLAND NOSE	SF															1		1														
0710 90	PAINTED PAVT MARK, FINAL SURFACE	LS															1		1														
*	PAINTED PM, STD, WHITE, SOLID, 6"	GM															1		1														
*	PAINTED, STD., WHITE, SOLID, CROSSWALK/RA, 12"	LF															1		1														
*	PAINTED, WHITE, SOLID, STOP LINES/CROSSWALK, 24"	LF															1		1														
*	PAINTED, STD., WHITE, DOTTED, 6" (2/4)	LF															1		1														
*	PAINTED, STD., WHITE, DOTTED, 6" (10/30) AND (3/9)	GM															1		1														
*	PAINTED, STD., WHITE, DOTTED EXT., 6" (6/10)	GM															1		1														
*	PAINTED, STD., MESSAGE OR SYMBOL (ONLY)	EA															1		1														
*	PAINTED, STD., ARROWS (LEFT)	EA															1		1														
*	PAINTED PM, STD, YELLOW, SOLID, 6"	GM															1		1														
*	PAINTED, STD., YELLOW, DOTTED EXT., 6" (6/10)	GM															1		1														
0711 11123	THERMOPLASTIC, STANDARD, WHITE, SOLID, 12" FOR CROSSWALK AND ROUNDABOUT	LF															1		1														
0711 11124	THERMOPLASTIC, STANDARD, WHITE, SOLID, 18" FOR DIAGONALS AND CHEVRONS	LF															1		1														
0711 11125	THERMOPLASTIC, STANDARD, WHITE, SOLID, 24" FOR STOP LINE AND CROSSWALK	LF															1		1														
0711 11141	THERMOPLASTIC, STANDARD, WHITE, 2-4 DOTTED GUIDELINE/ 6-10 GAP EXTENSION, 6"	GM															1		1														
0711 11170	THERMOPLASTIC, STANDARD, WHITE, ARROW	EA															1		1														
0711 11180	THERMOPLASTIC, STANDARD, WHITE, YIELD LINE	LF																															
0711 11224	THERMOPLASTIC, STANDARD, YELLOW, SOLID, 18" FOR DIAGONAL OR CHEVRONS	LF															1		1														
0711 14125	THERMOPLASTIC, PREFORMED, WHITE, SOLID, 24" FOR CROSSWALK	LF															1		1														
0711 14160	THERMOPLASTIC, PREFORMED, WHITE, MESSAGE	EA															1		1														
0711 14170	THERMOPLASTIC, PREFORMED, WHITE, ARROW	EA															1		1														
0711 16101	THERMOPLASTIC, STANDARD-OTHER SURFACES, WHITE, SOLID, 6"	GM															1		1														
0711 16102	THERMOPLASTIC, STANDARD-OTHER SURFACES, WHITE, SOLID, 8"	GM															1		1														
0711 16131	THERMOPLASTIC, STANDARD-OTHER SURFACES, WHITE, SKIP, 6" ,10-30 SKIP OR 3-9 LANE DROP	GM															1		1														
0711 16201	THERMOPLASTIC, STANDARD-OTHER SURFACES, YELLOW, SOLID, 6"	GM															1		1														
* THESE QUANTITIES ARE PAID FOR UNDER PAINTED PAVEMENT MARKINGS (FINAL SURFACE), LUMP SUM - ITEM NO. 710-90. THE QUANTITIES SHOWN ARE FOR ONE APPLICATION; SEE SPECIFICATION 710 FOR THE NUMBER OF APPLICATIONS REQUIRED.																																	
REVISIONS						RAYMOND VALIDO, P.E. P.E. LICENSE NUMBER 79581 WGI, INC. 11401 SW 40TH STREET, SUITE 455 MIAMI, FLORIDA 33165						STATE OF FLORIDA DEPARTMENT OF TRANSPORTATION						TABULATION OF QUANTITIES						SHEET NO.									
DATE	DESCRIPTION				DATE																					DESCRIPTION				ROAD NO.		COUNTY	
																														BROWARD		429576-5-52-01	

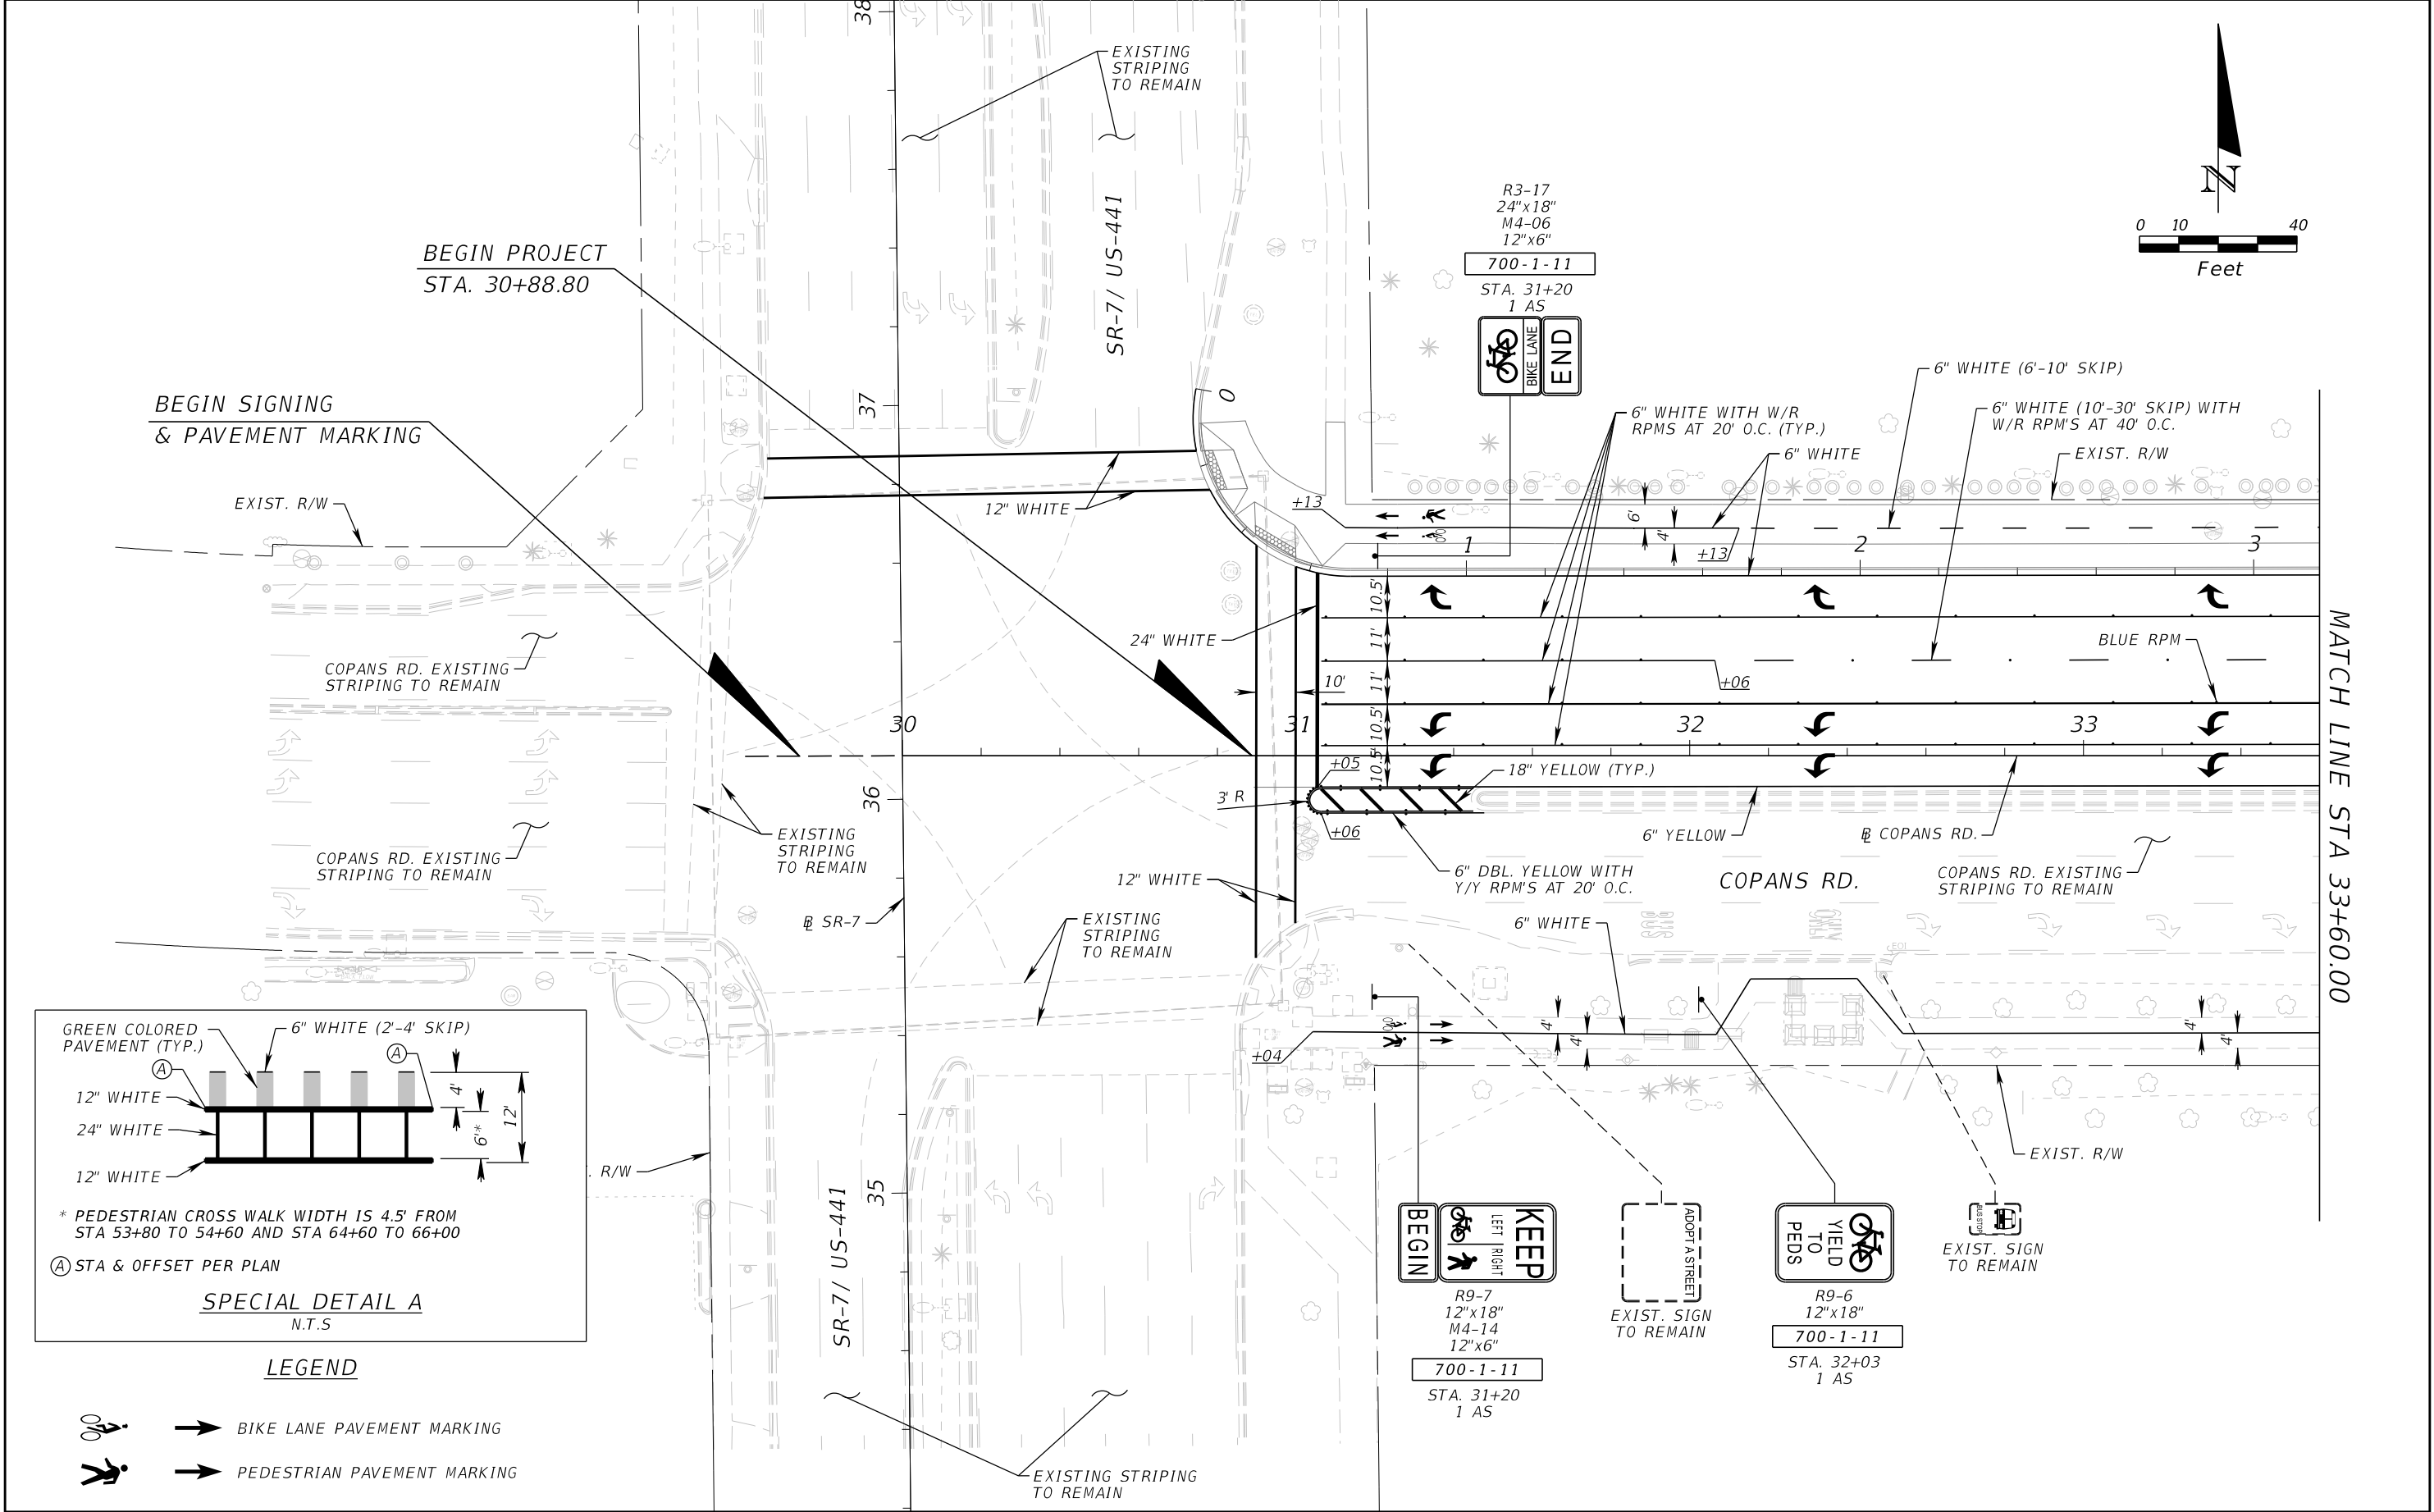



REVISIONS				RAYMOND VALIDO, P.E. P.E. LICENSE NUMBER 79581 WGI, INC. 11401 SW 40TH STREET, SUITE 455 MIAMI, FLORIDA 33165	STATE OF FLORIDA DEPARTMENT OF TRANSPORTATION			SIGNING AND PAVEMENT MARKING PLAN	SHEET NO.
DATE	DESCRIPTION	DATE	DESCRIPTION		ROAD NO.	COUNTY	FINANCIAL PROJECT ID		
						BROWARD	429576-5-52-01		S-4

THE OFFICIAL RECORD OF THIS SHEET IS THE ELECTRONIC FILE DIGITALLY SIGNED AND SEALED UNDER RULE 61G15-23.004, F.A.C.

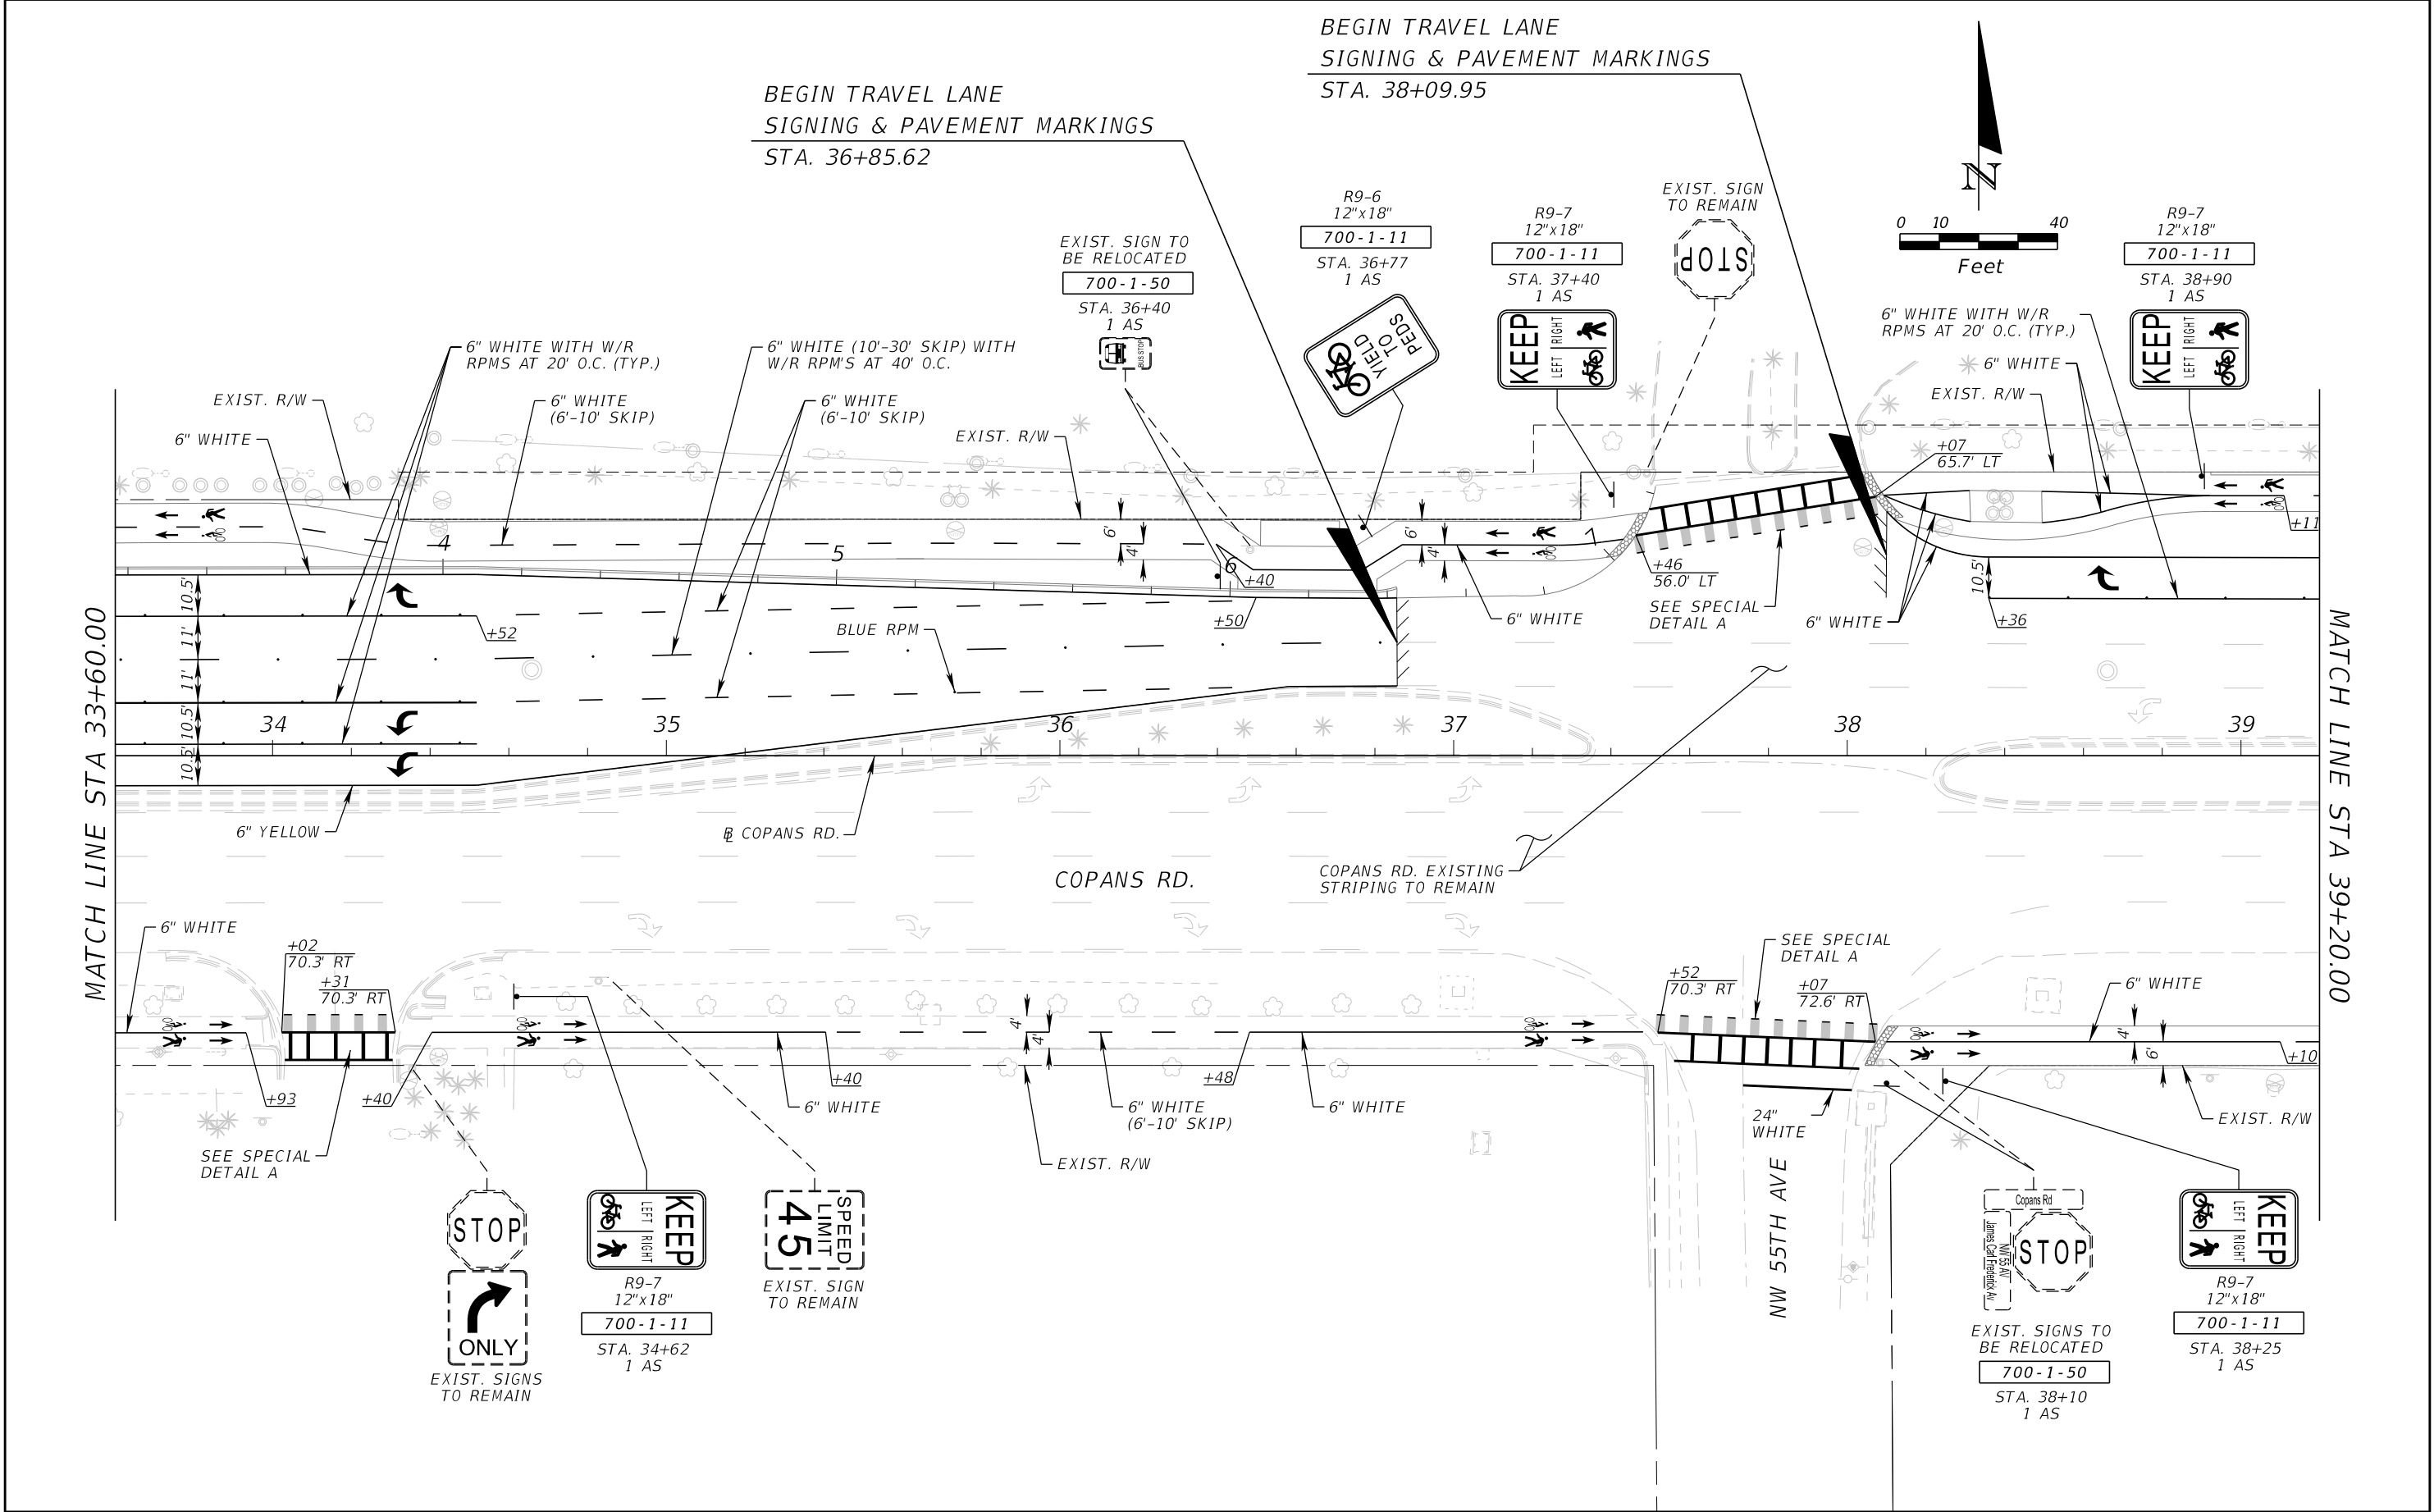

REVISIONS				RAYMOND VALIDO, P.E. P.E. LICENSE NUMBER 79581 WGI, INC. 11401 SW 40TH STREET, SUITE 455 MIAMI, FLORIDA 33165	STATE OF FLORIDA DEPARTMENT OF TRANSPORTATION		SIGNING AND PAVEMENT MARKING PLAN	SHEET NO. S-5
DATE	DESCRIPTION	DATE	DESCRIPTION		ROAD NO.	COUNTY		
						BROWARD		

THE OFFICIAL RECORD OF THIS SHEET IS THE ELECTRONIC FILE DIGITALLY SIGNED AND SEALED UNDER RULE 61G15-23.004, F.A.C.

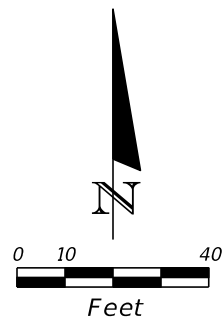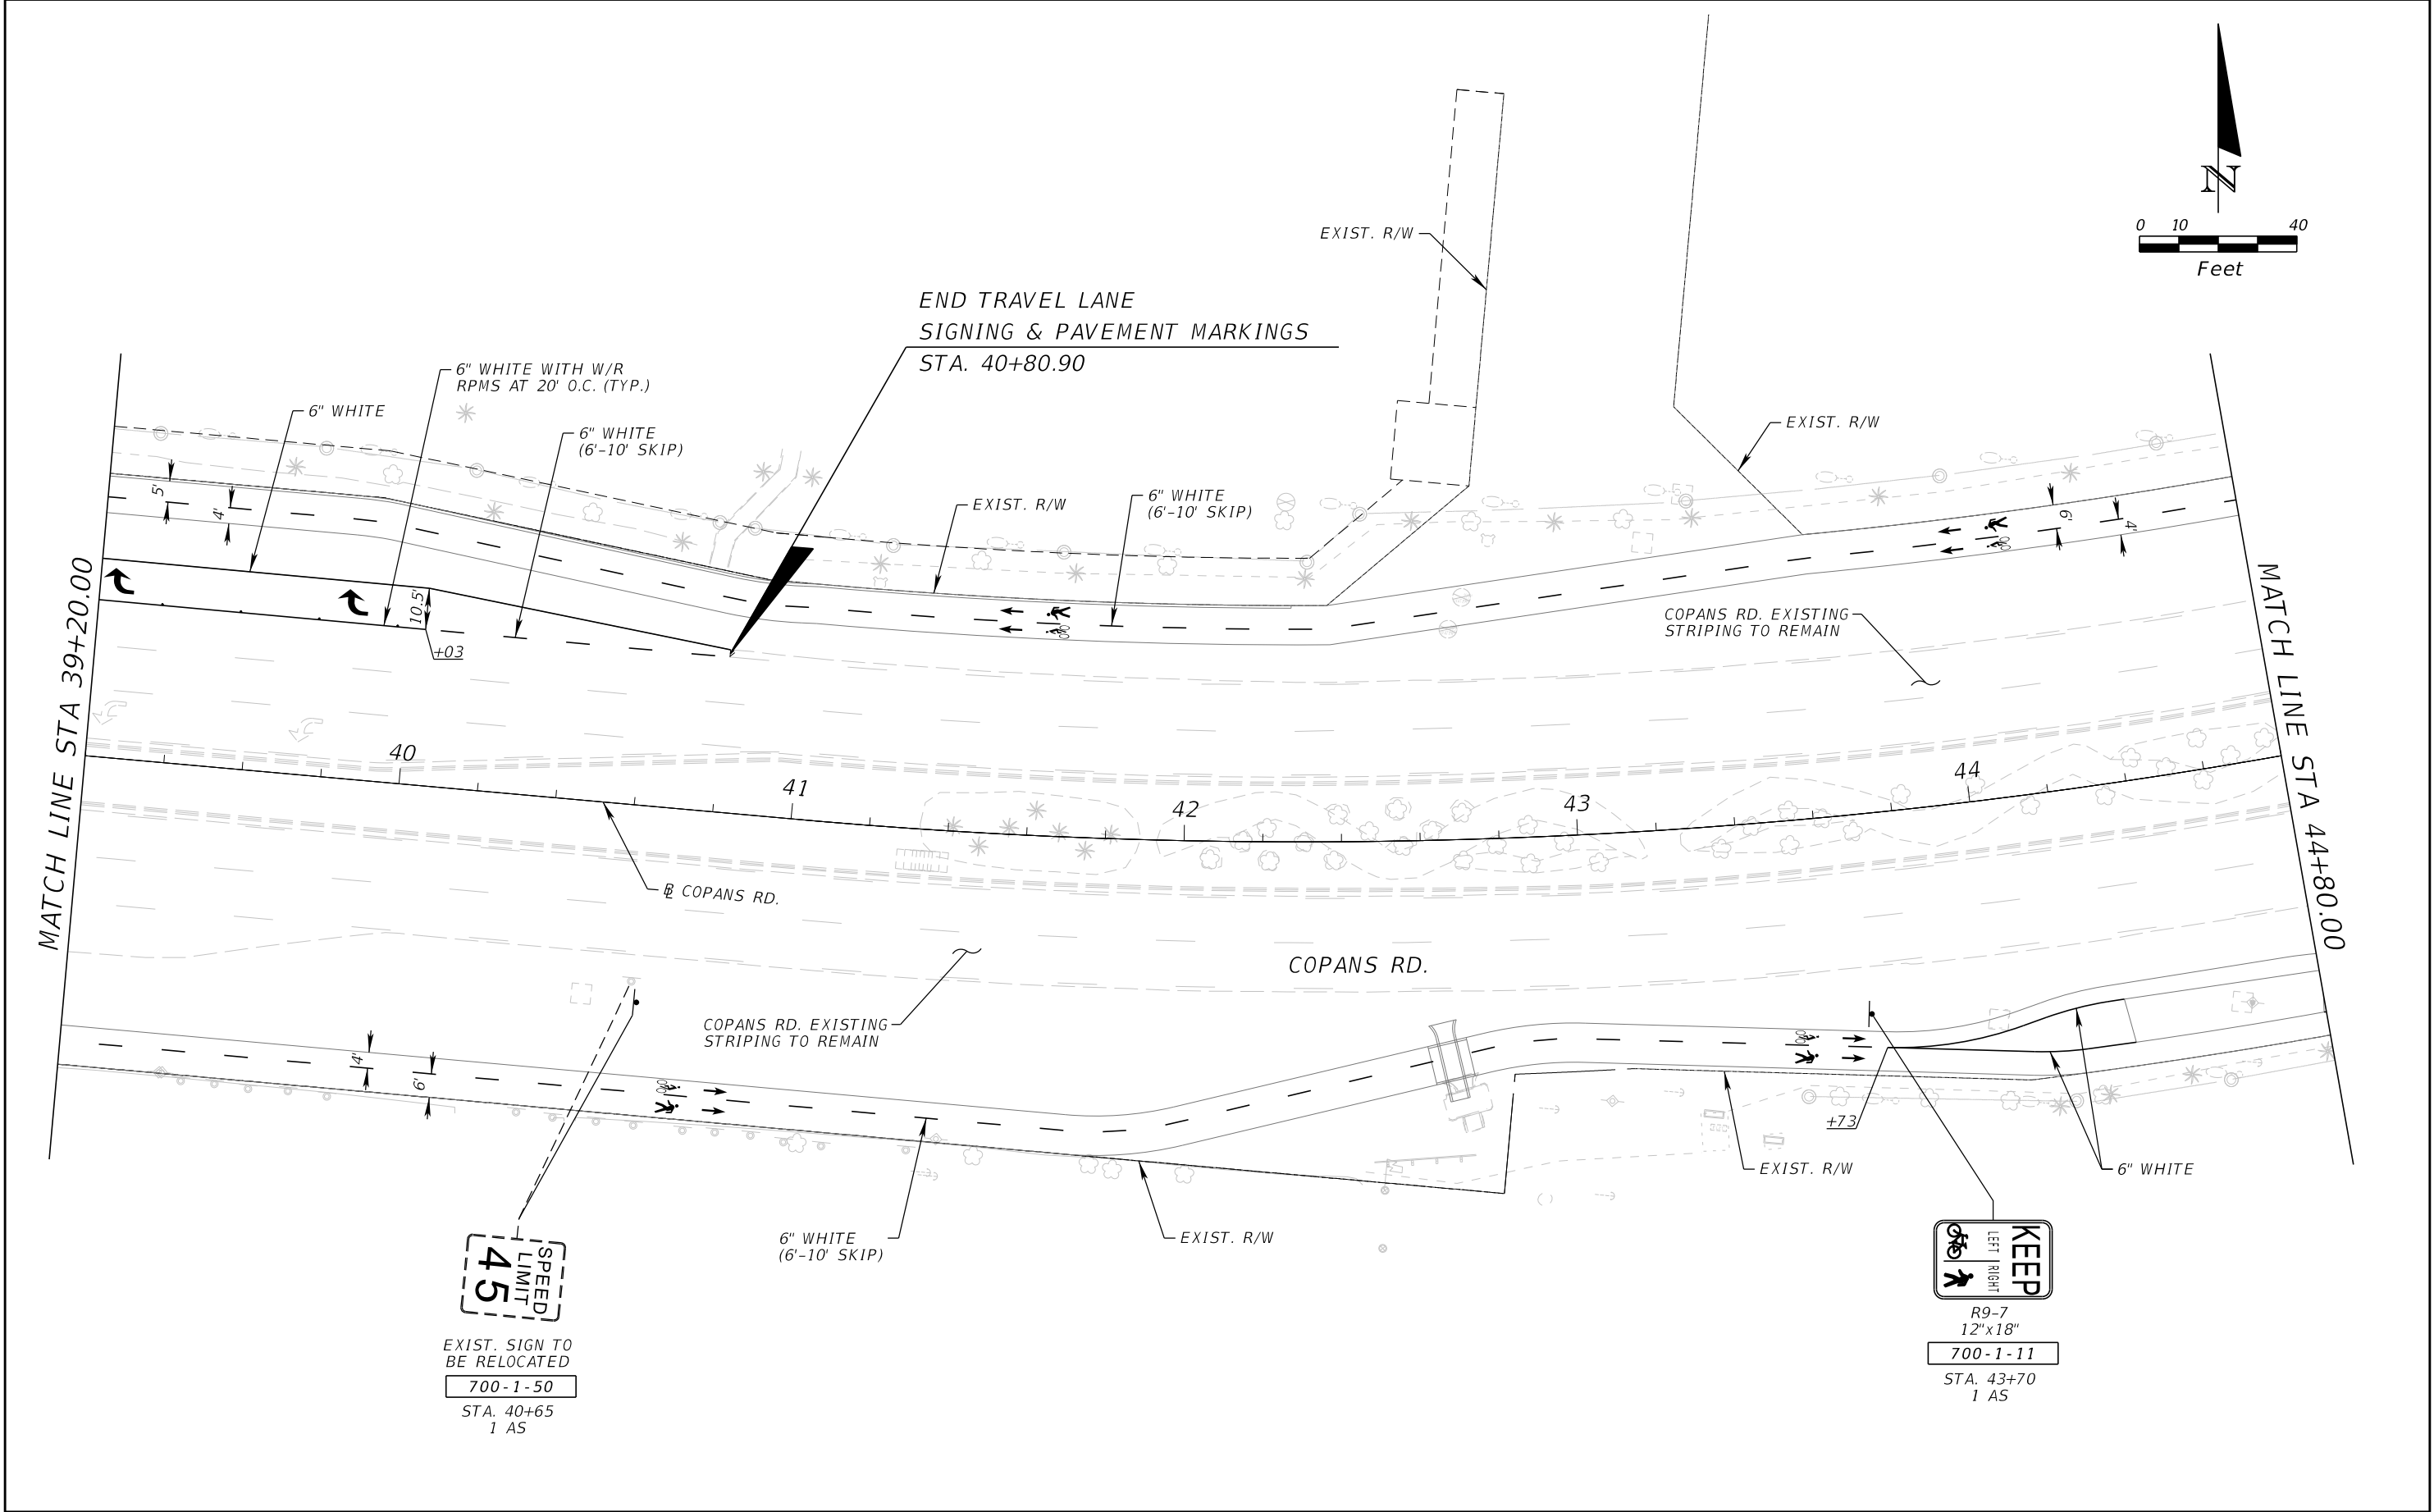


REVISIONS				RAYMOND VALIDO, P.E. P.E. LICENSE NUMBER 79581 WGI, INC. 11401 SW 40TH STREET, SUITE 455 MIAMI, FLORIDA 33165	STATE OF FLORIDA DEPARTMENT OF TRANSPORTATION		SIGNING AND PAVEMENT MARKING PLAN	SHEET NO. S-6
DATE	DESCRIPTION	DATE	DESCRIPTION		ROAD NO.	COUNTY		
						BROWARD		


8/9/2021 1:30:27 PM Default

c:\pwworking\wgi\maria.ballester\d1746562\PLANS\01.dgn


THE OFFICIAL RECORD OF THIS SHEET IS THE ELECTRONIC FILE DIGITALLY SIGNED AND SEALED UNDER RULE 61G15-23.004, F.A.C.

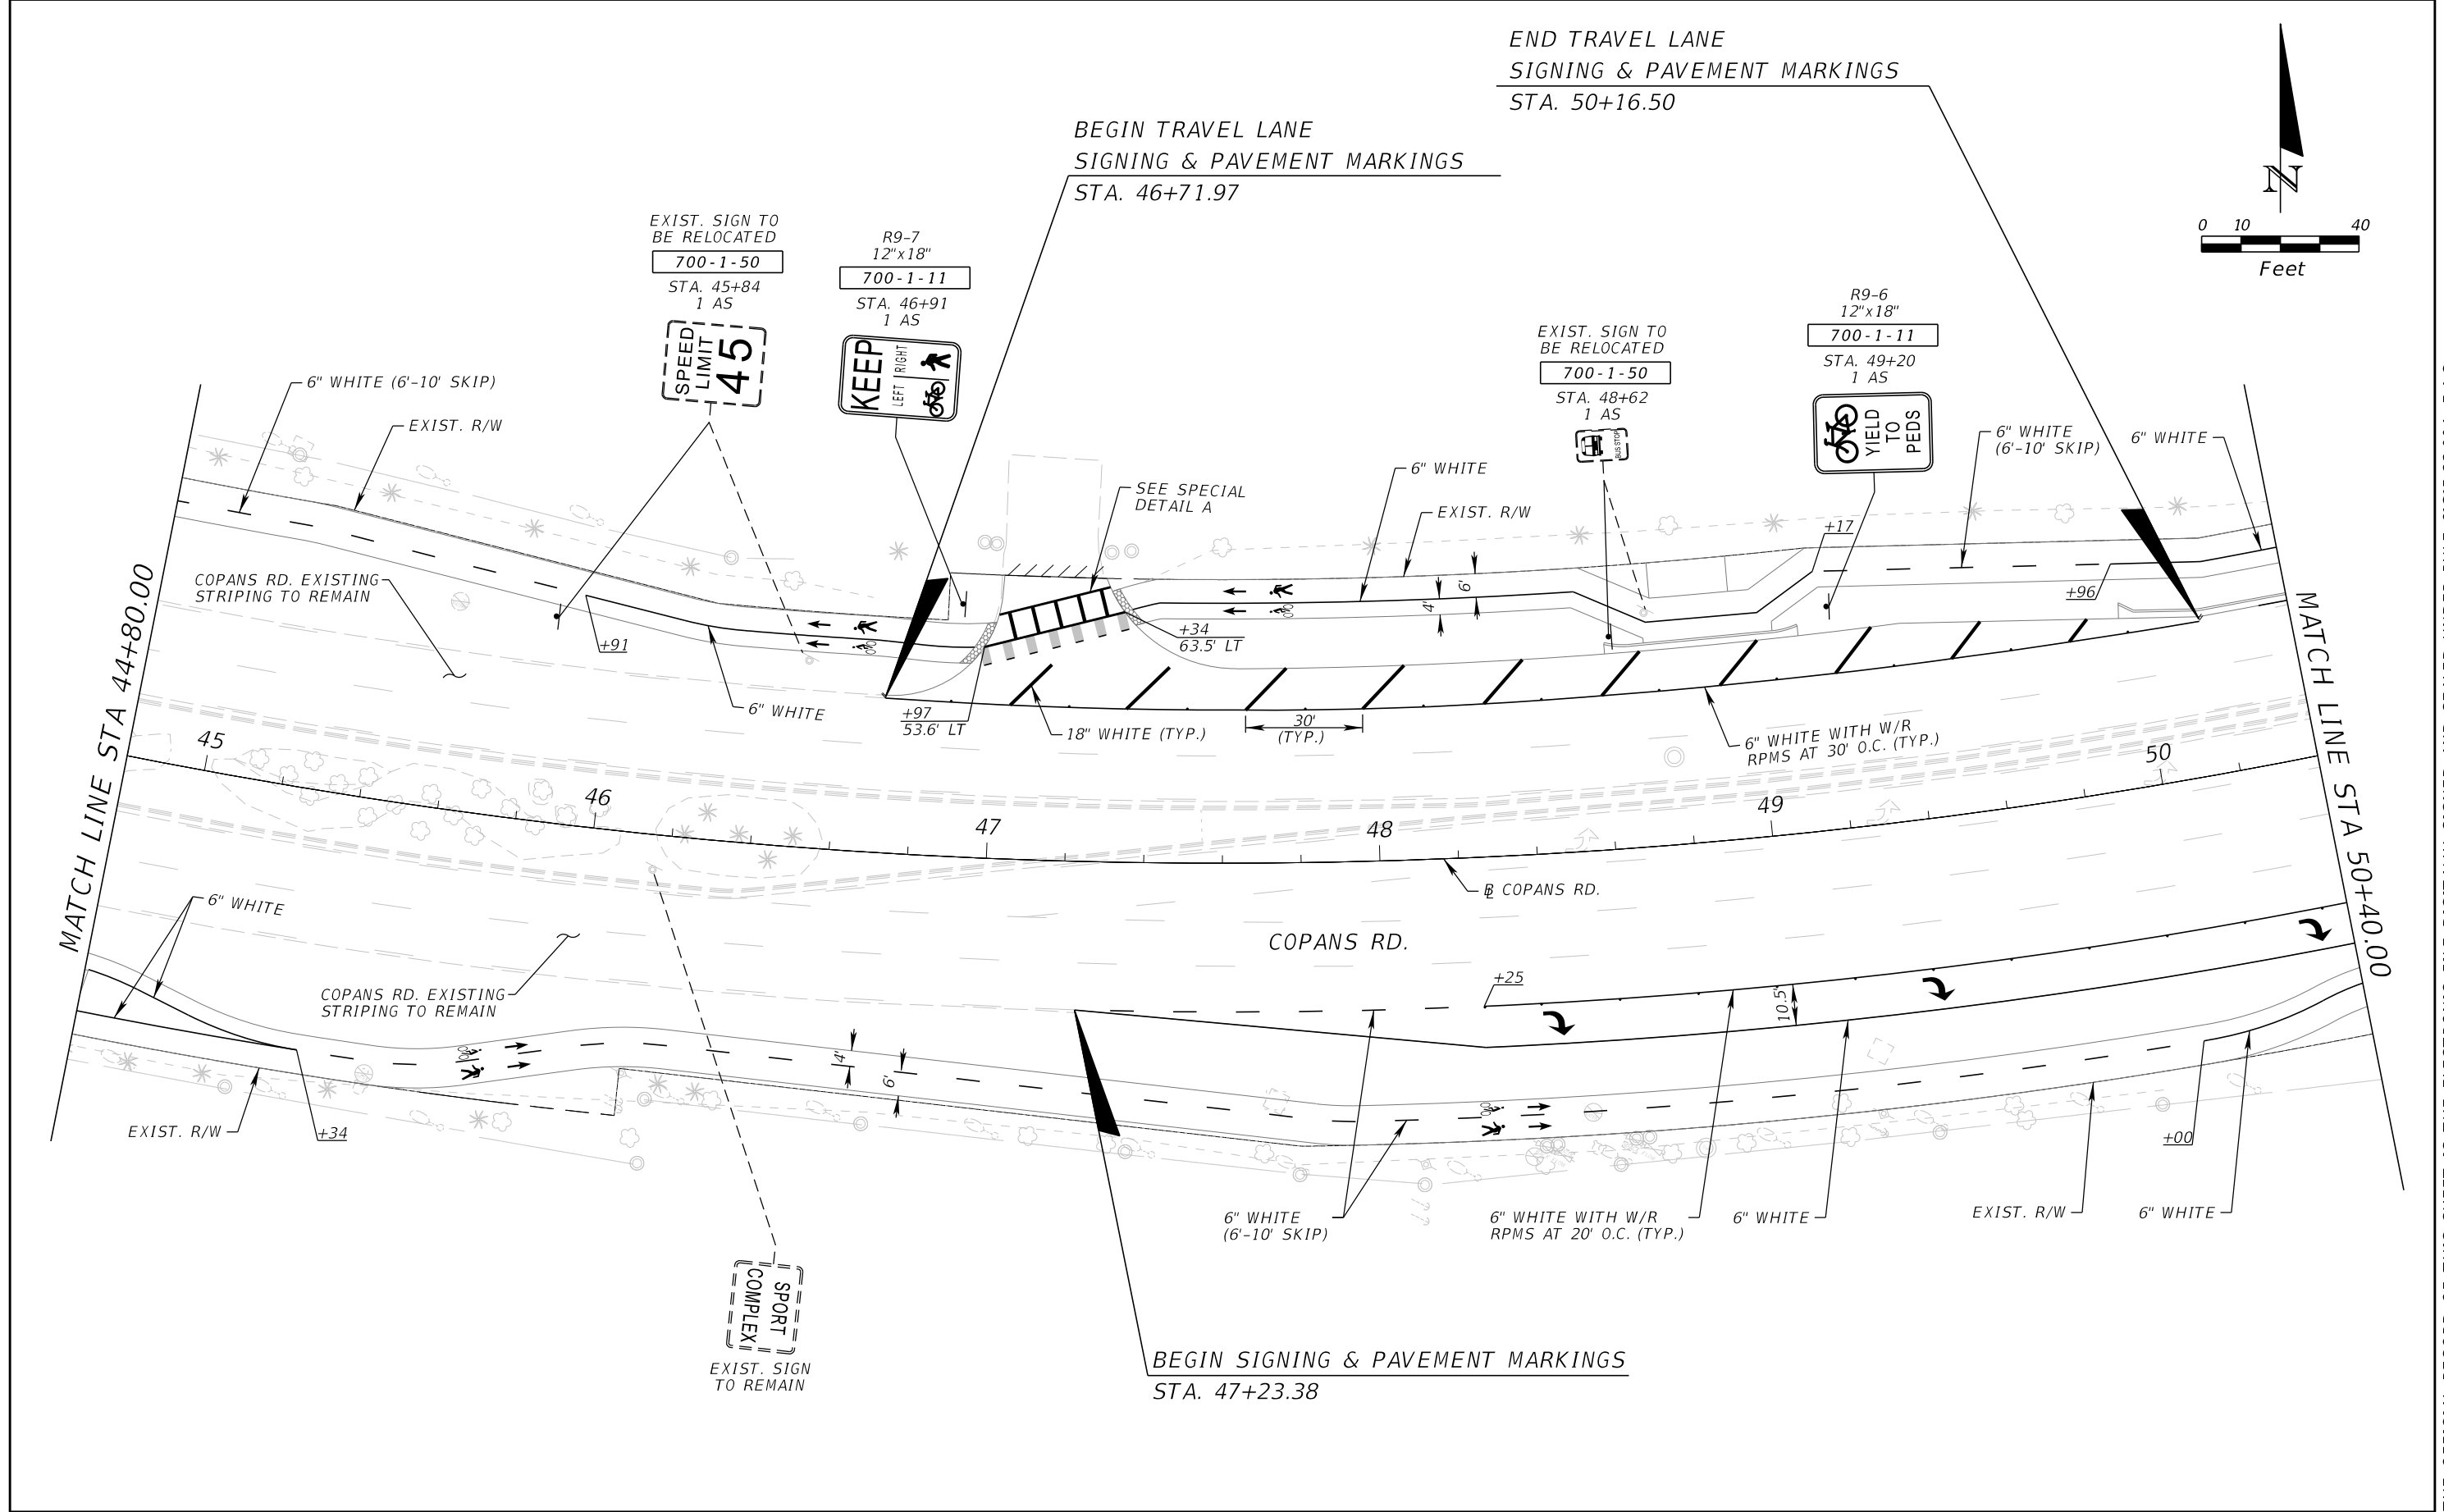


REVISIONS				RAYMOND VALIDO, P.E. P.E. LICENSE NUMBER 79581 WGI, INC. 11401 SW 40TH STREET, SUITE 455 MIAMI, FLORIDA 33165	STATE OF FLORIDA DEPARTMENT OF TRANSPORTATION		SIGNING AND PAVEMENT MARKING PLAN	SHEET NO.
DATE	DESCRIPTION	DATE	DESCRIPTION					
					ROAD NO.	COUNTY	FINANCIAL PROJECT ID	S-7
						BROWARD	429576-5-52-01	

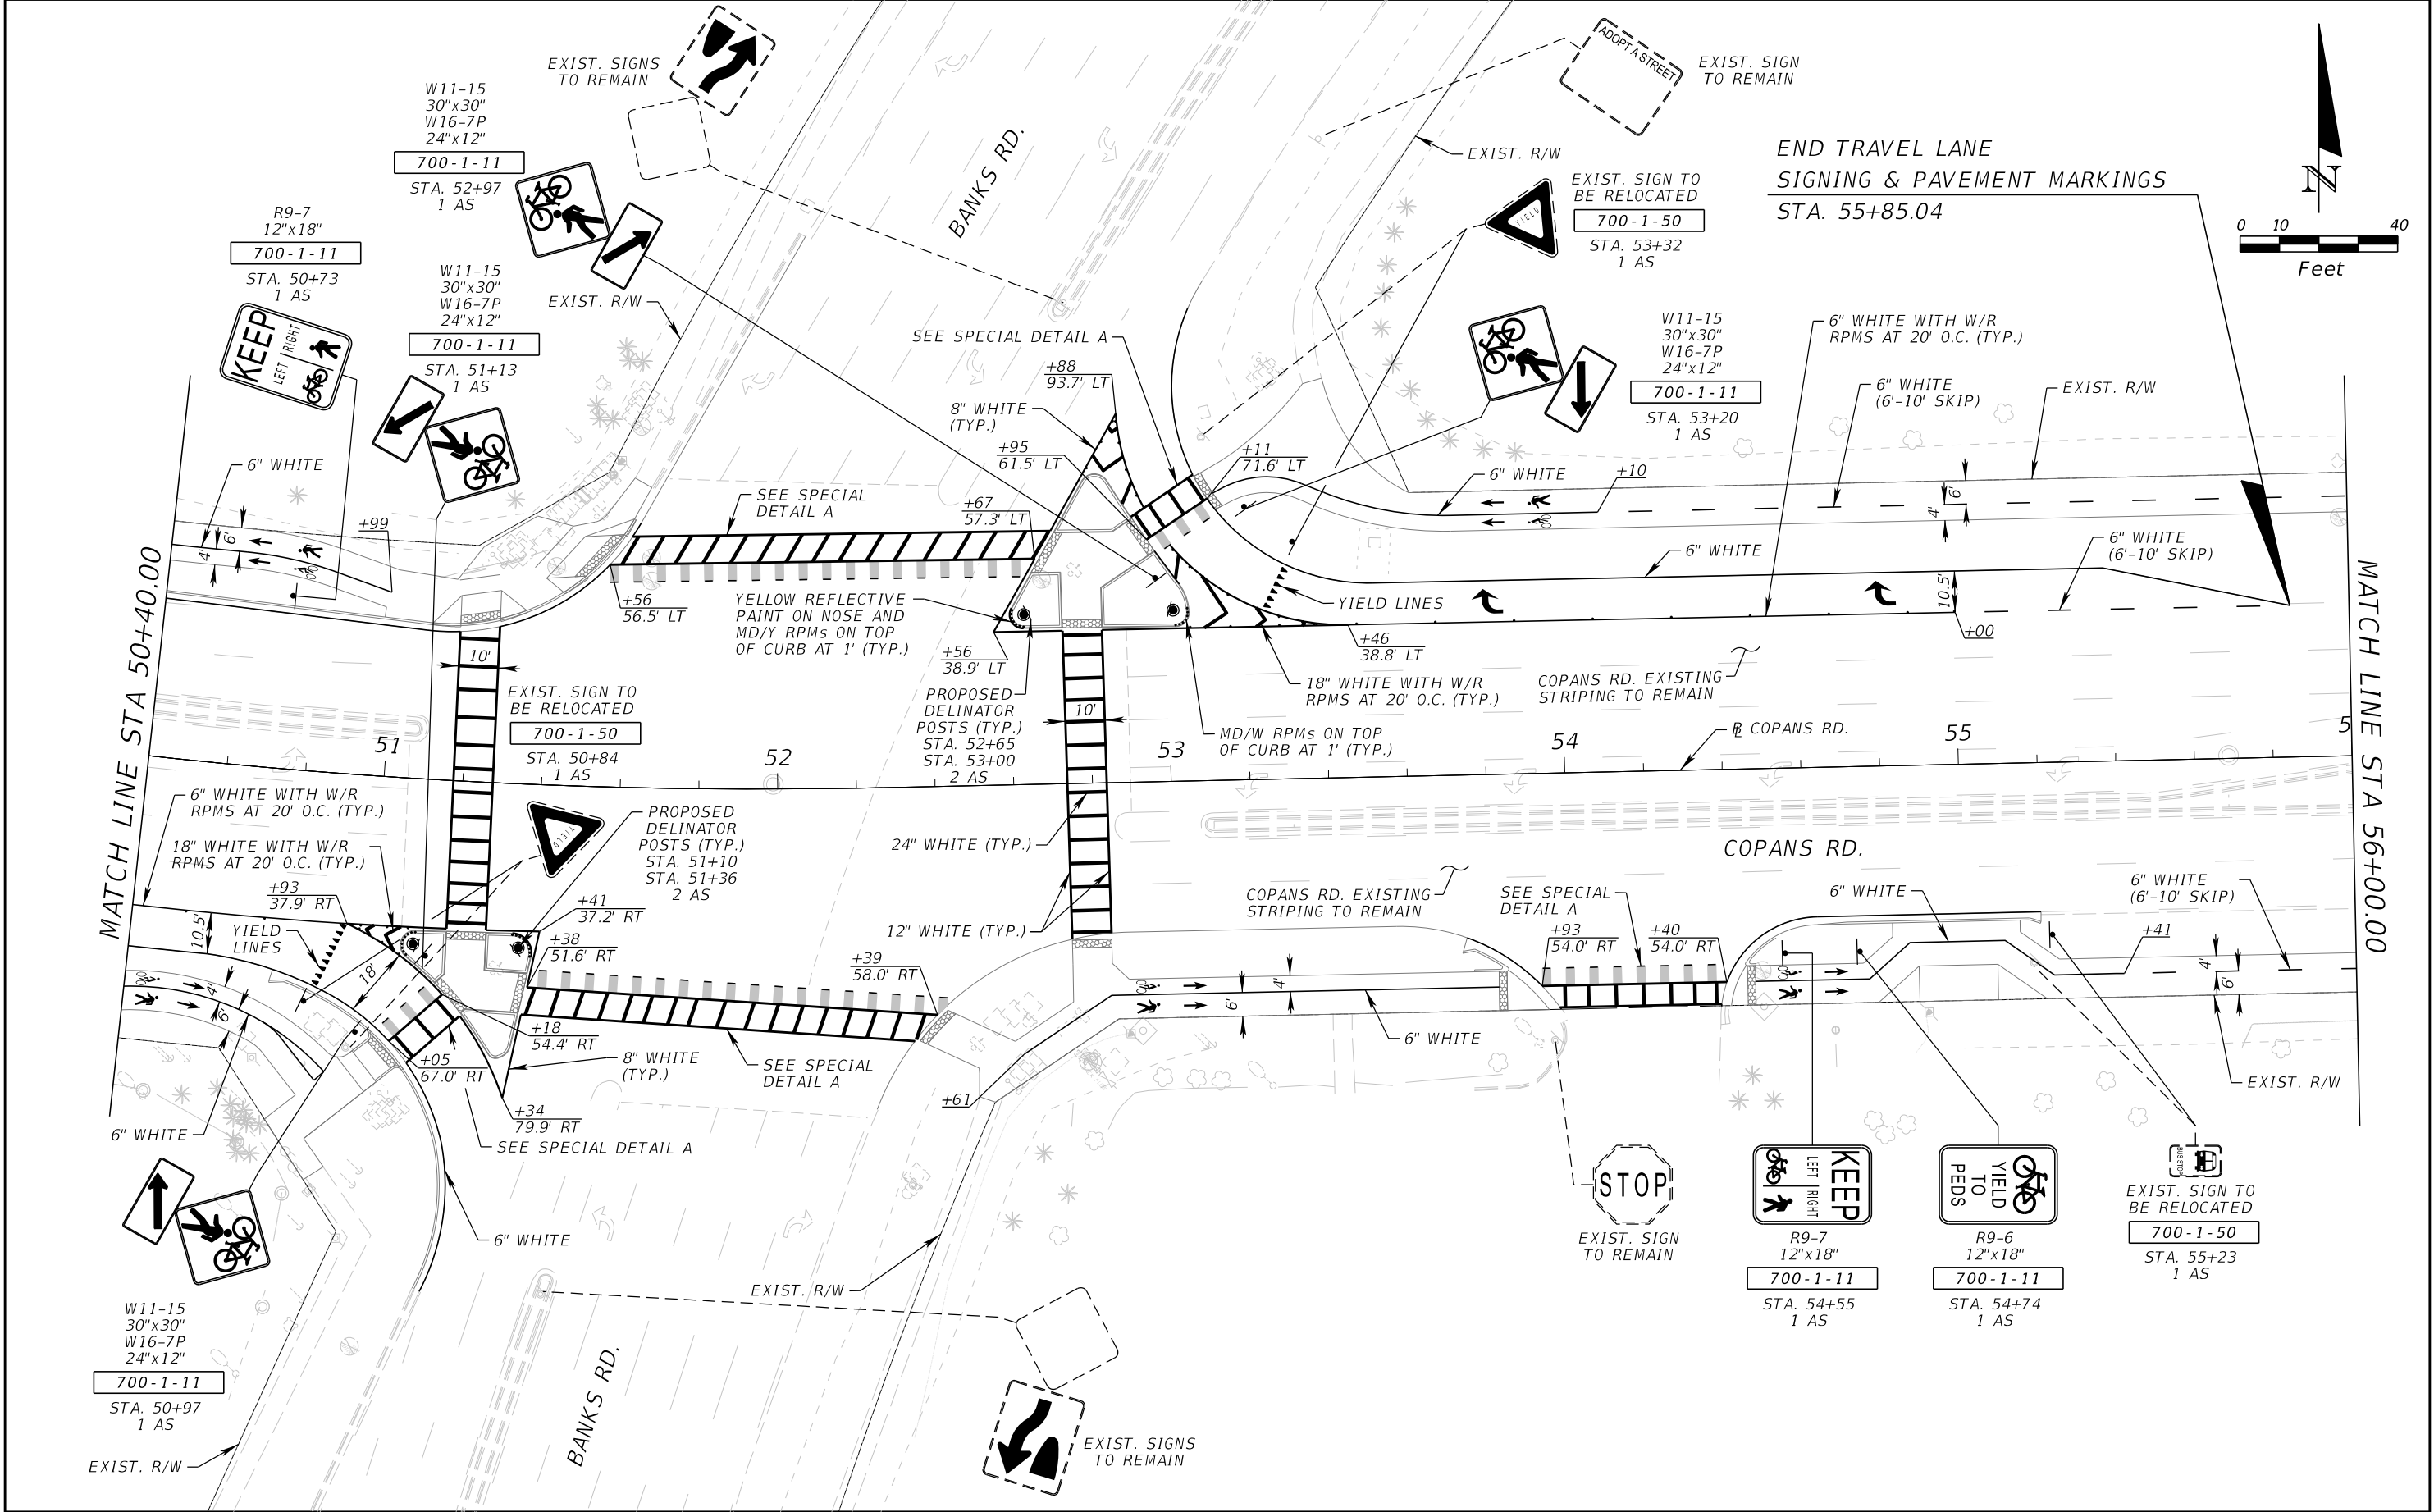


REVISIONS				RAYMOND VALIDO, P.E. P.E. LICENSE NUMBER 79581 WGI, INC. 11401 SW 40TH STREET, SUITE 455 MIAMI, FLORIDA 33165	STATE OF FLORIDA DEPARTMENT OF TRANSPORTATION		SIGNING AND PAVEMENT MARKING PLAN	SHEET NO. S-8
DATE	DESCRIPTION	DATE	DESCRIPTION		ROAD NO.	COUNTY		
						BROWARD		
						FINANCIAL PROJECT ID 429576-5-52-01		

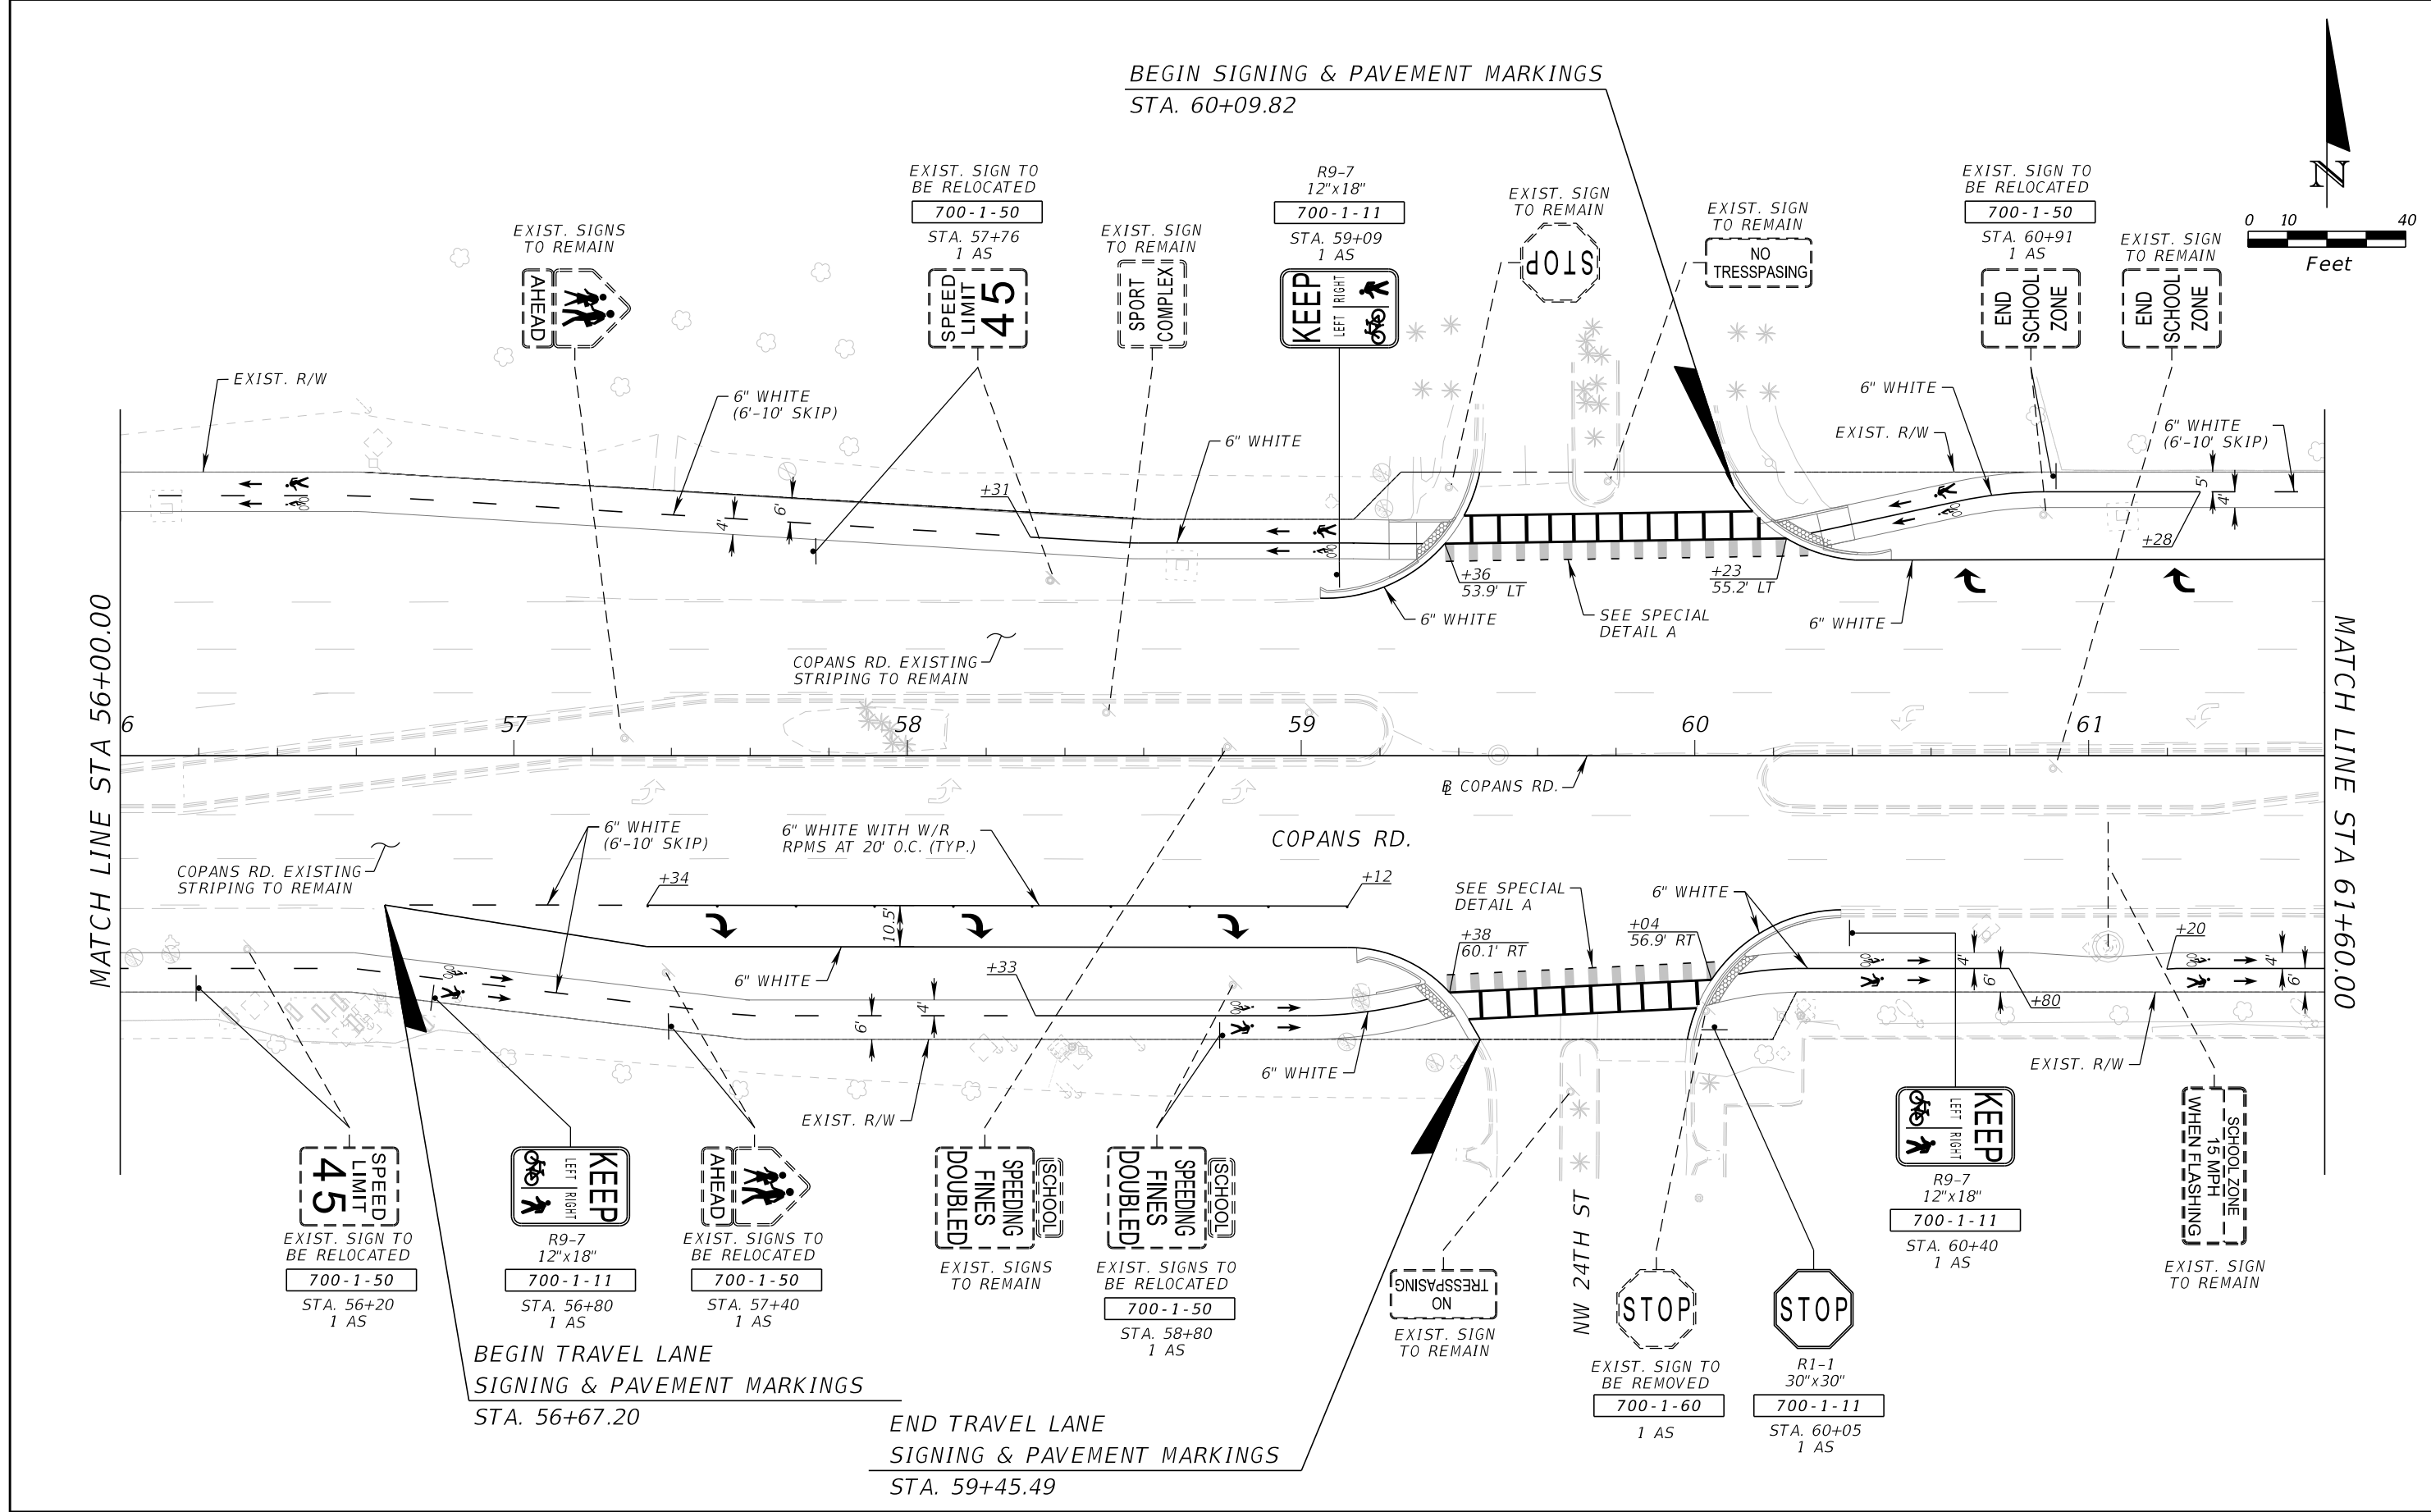

REVISIONS				RAYMOND VALIDO, P.E. P.E. LICENSE NUMBER 79581 WGI, INC. 11401 SW 40TH STREET, SUITE 455 MIAMI, FLORIDA 33165	STATE OF FLORIDA DEPARTMENT OF TRANSPORTATION			SIGNING AND PAVEMENT MARKING PLAN	SHEET NO.
DATE	DESCRIPTION	DATE	DESCRIPTION		ROAD NO.	COUNTY	FINANCIAL PROJECT ID		S-9
						BROWARD	429576-5-52-01		

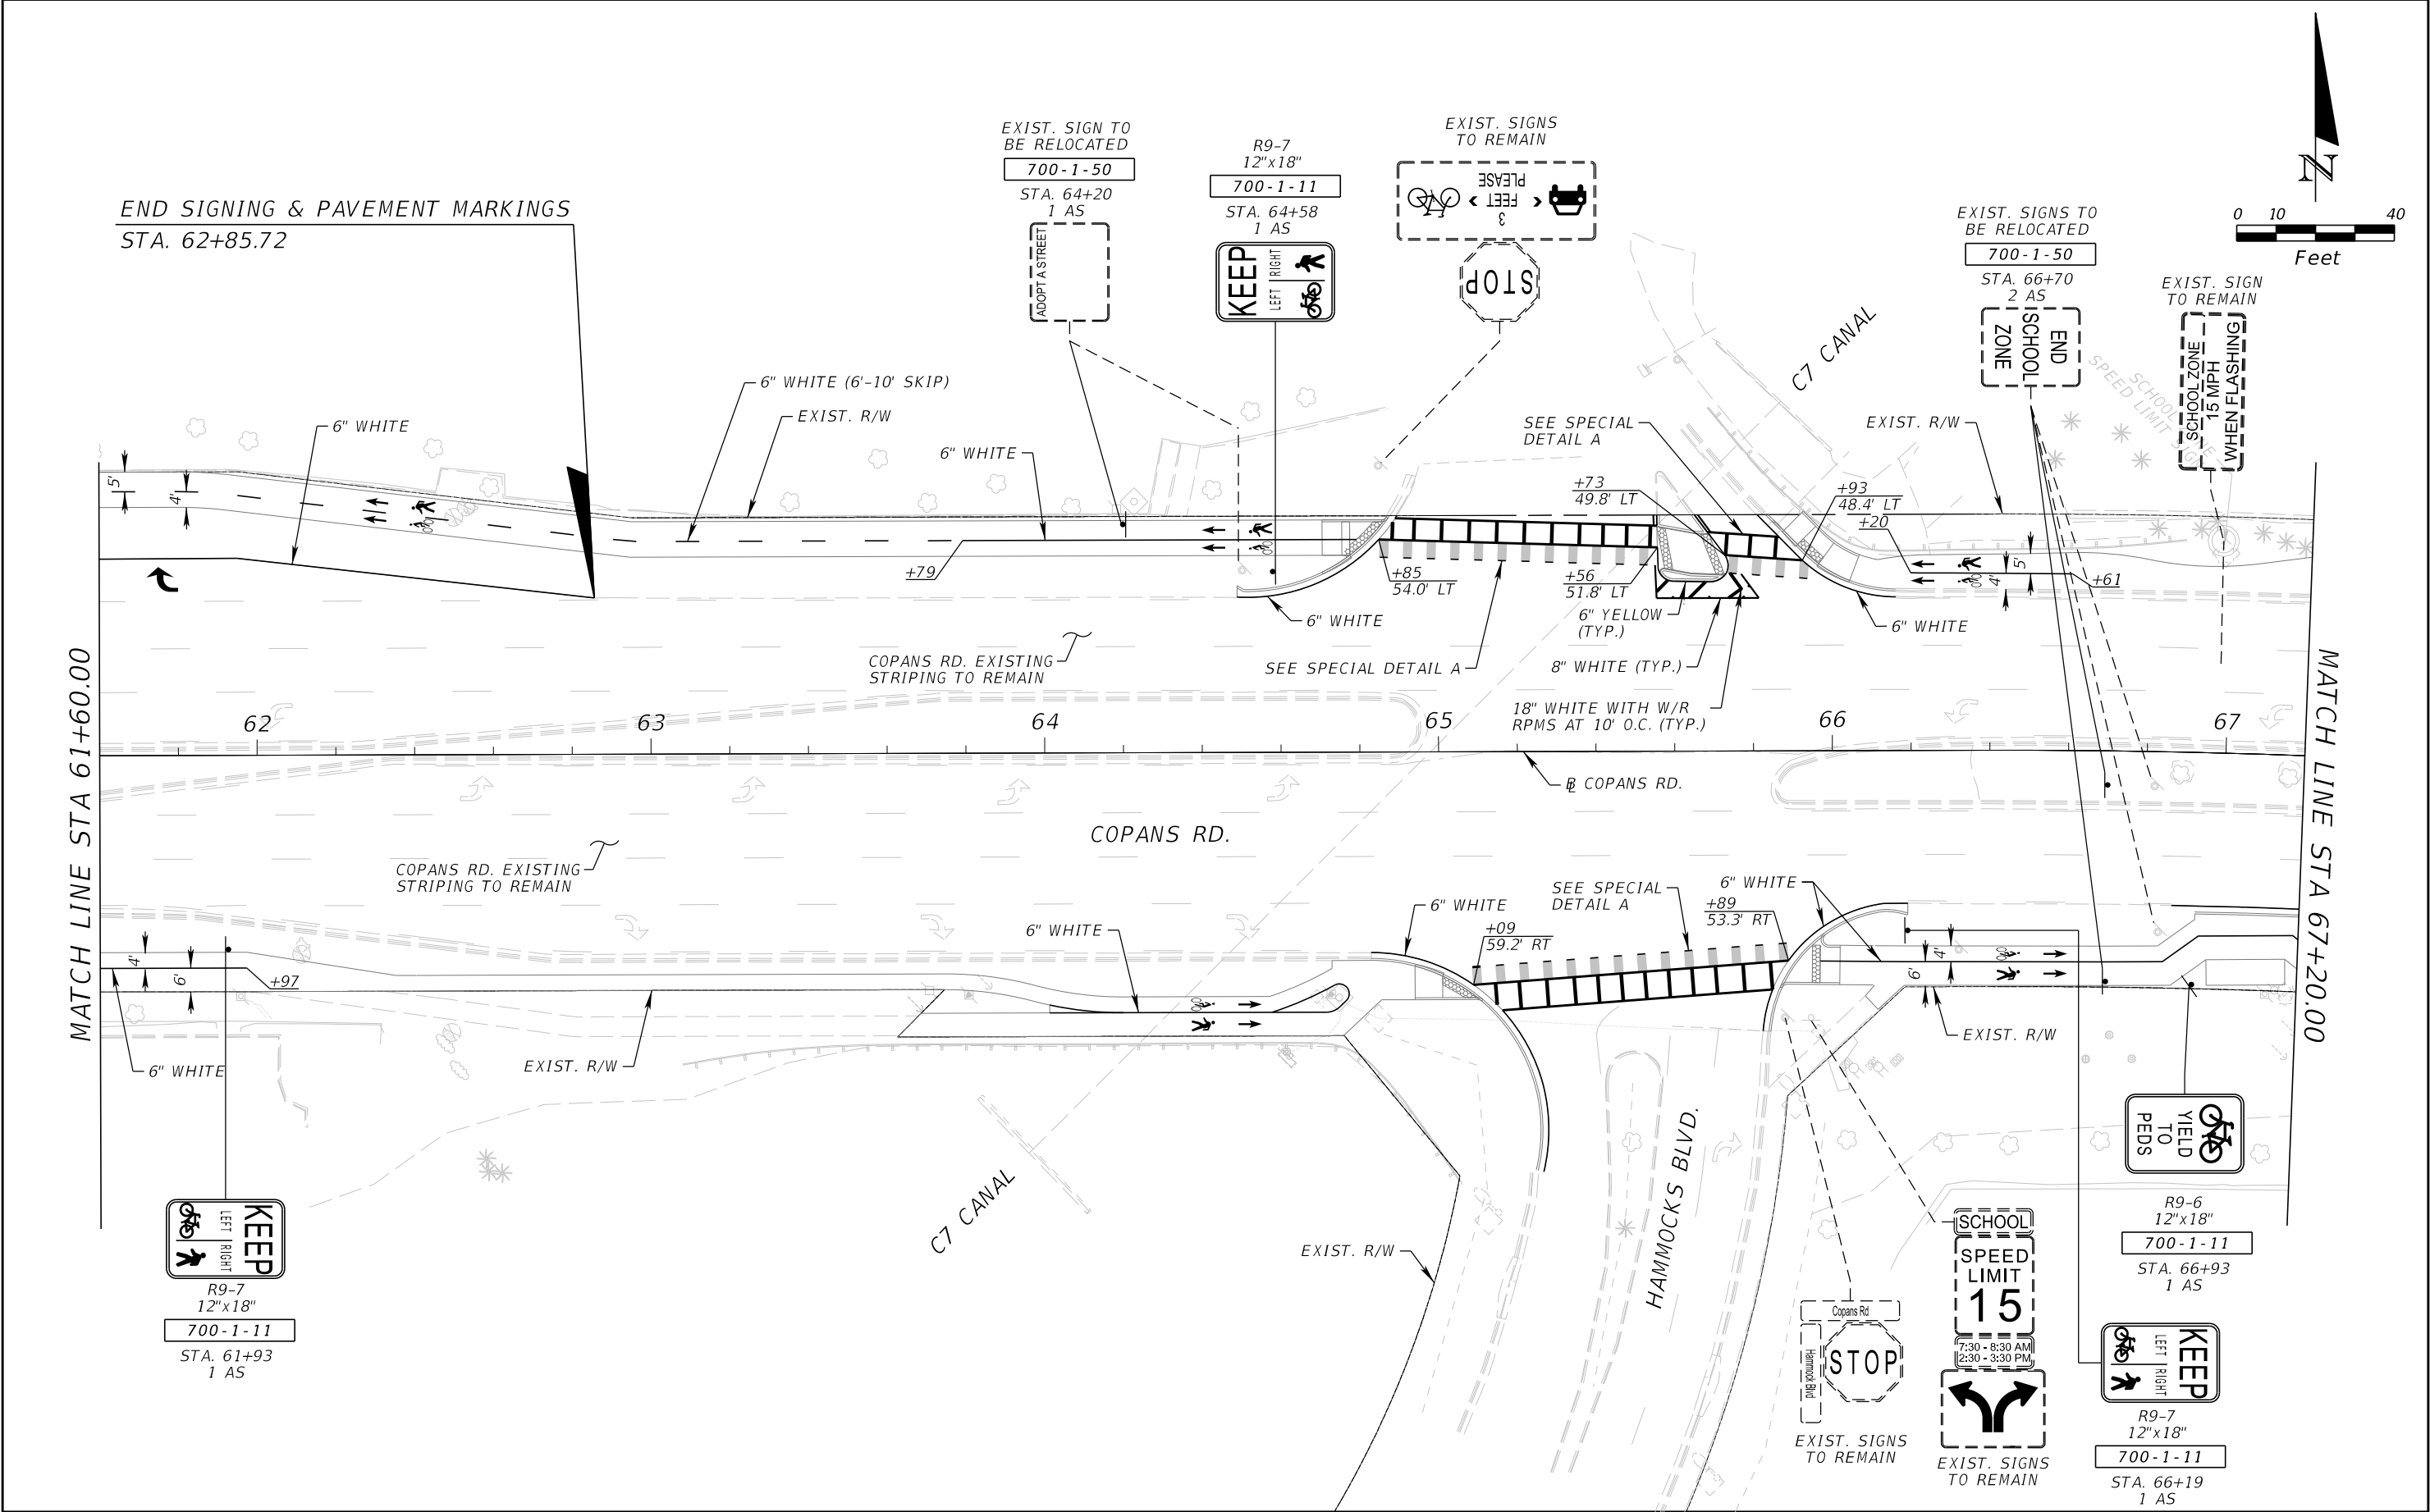


REVISIONS				RAYMOND VALIDO, P.E. P.E. LICENSE NUMBER 79581 WGI, INC. 11401 SW 40TH STREET, SUITE 455 MIAMI, FLORIDA 33165	STATE OF FLORIDA DEPARTMENT OF TRANSPORTATION			SIGNING AND PAVEMENT MARKING PLAN	SHEET NO. S-10
DATE	DESCRIPTION	DATE	DESCRIPTION		ROAD NO.	COUNTY	FINANCIAL PROJECT ID		
						BROWARD	429576-5-52-01		

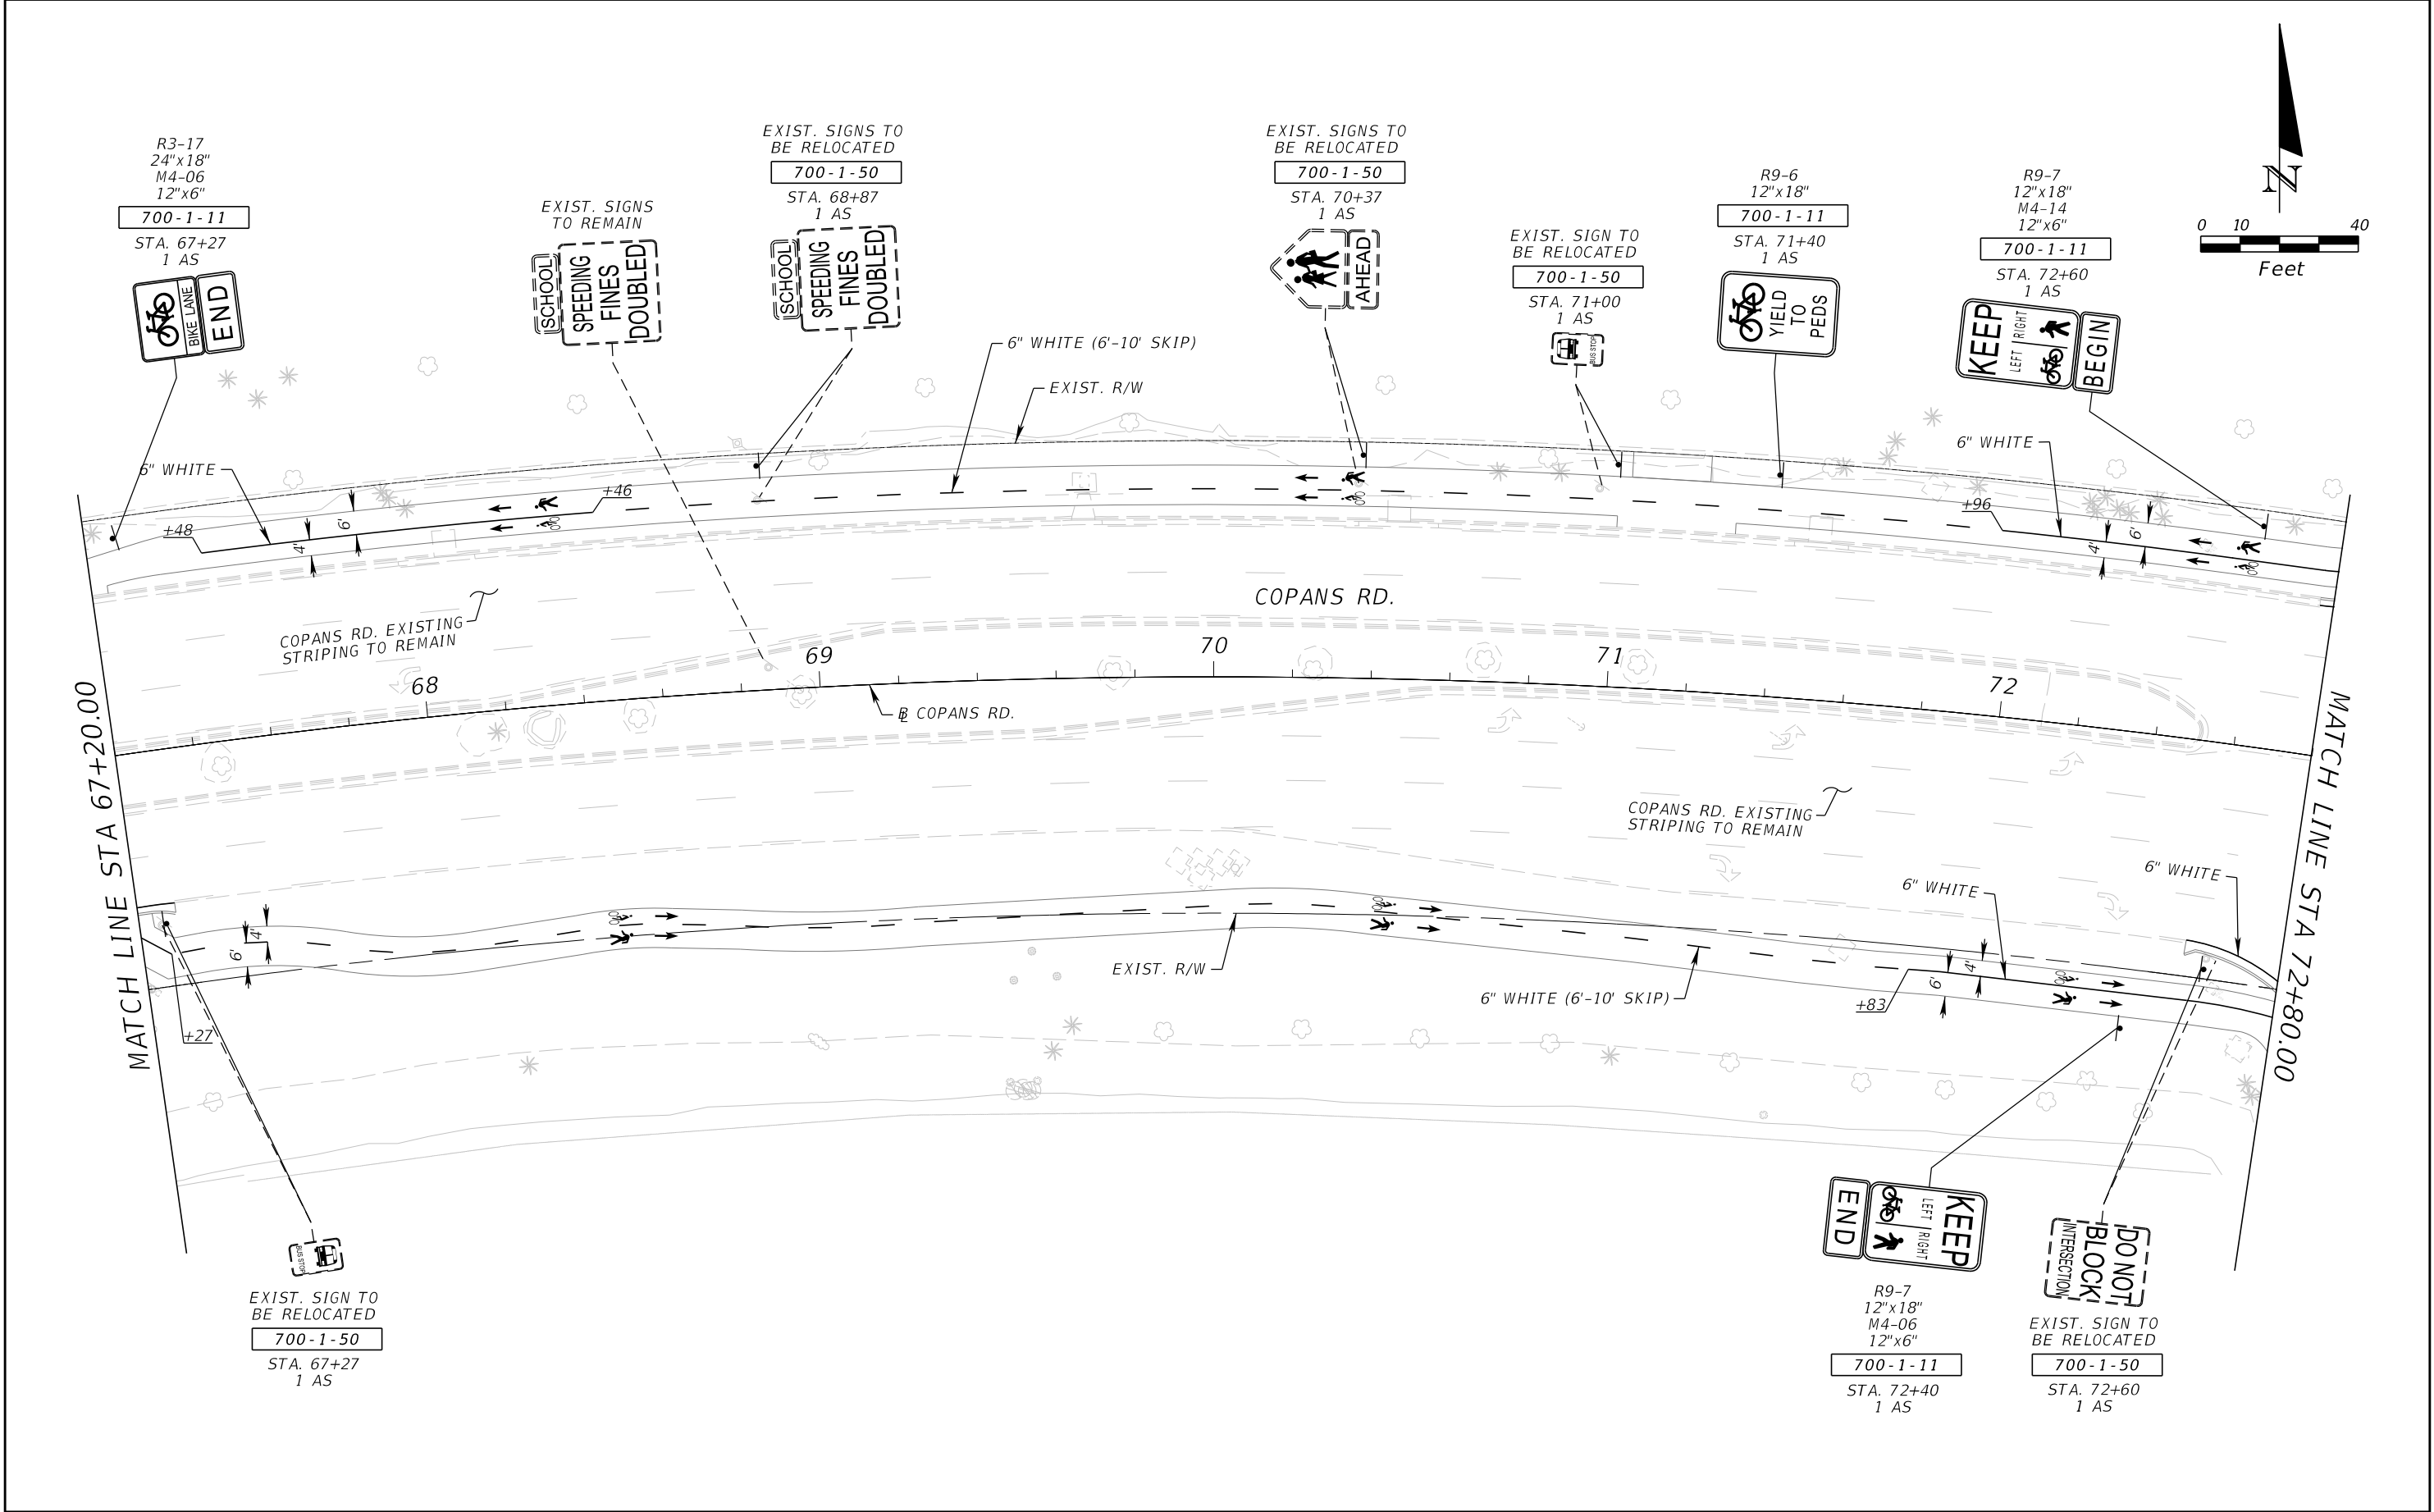

REVISIONS				RAYMOND VALIDO, P.E. P.E. LICENSE NUMBER 79581 WGI, INC. 11401 SW 40TH STREET, SUITE 455 MIAMI, FLORIDA 33165	STATE OF FLORIDA DEPARTMENT OF TRANSPORTATION			SIGNING AND PAVEMENT MARKING PLAN		SHEET NO. S-11
DATE	DESCRIPTION	DATE	DESCRIPTION		ROAD NO.	COUNTY	FINANCIAL PROJECT ID			
						BROWARD	429576-5-52-01			

THE OFFICIAL RECORD OF THIS SHEET IS THE ELECTRONIC FILE DIGITALLY SIGNED AND SEALED UNDER RULE 61G15-23.004, F.A.C.

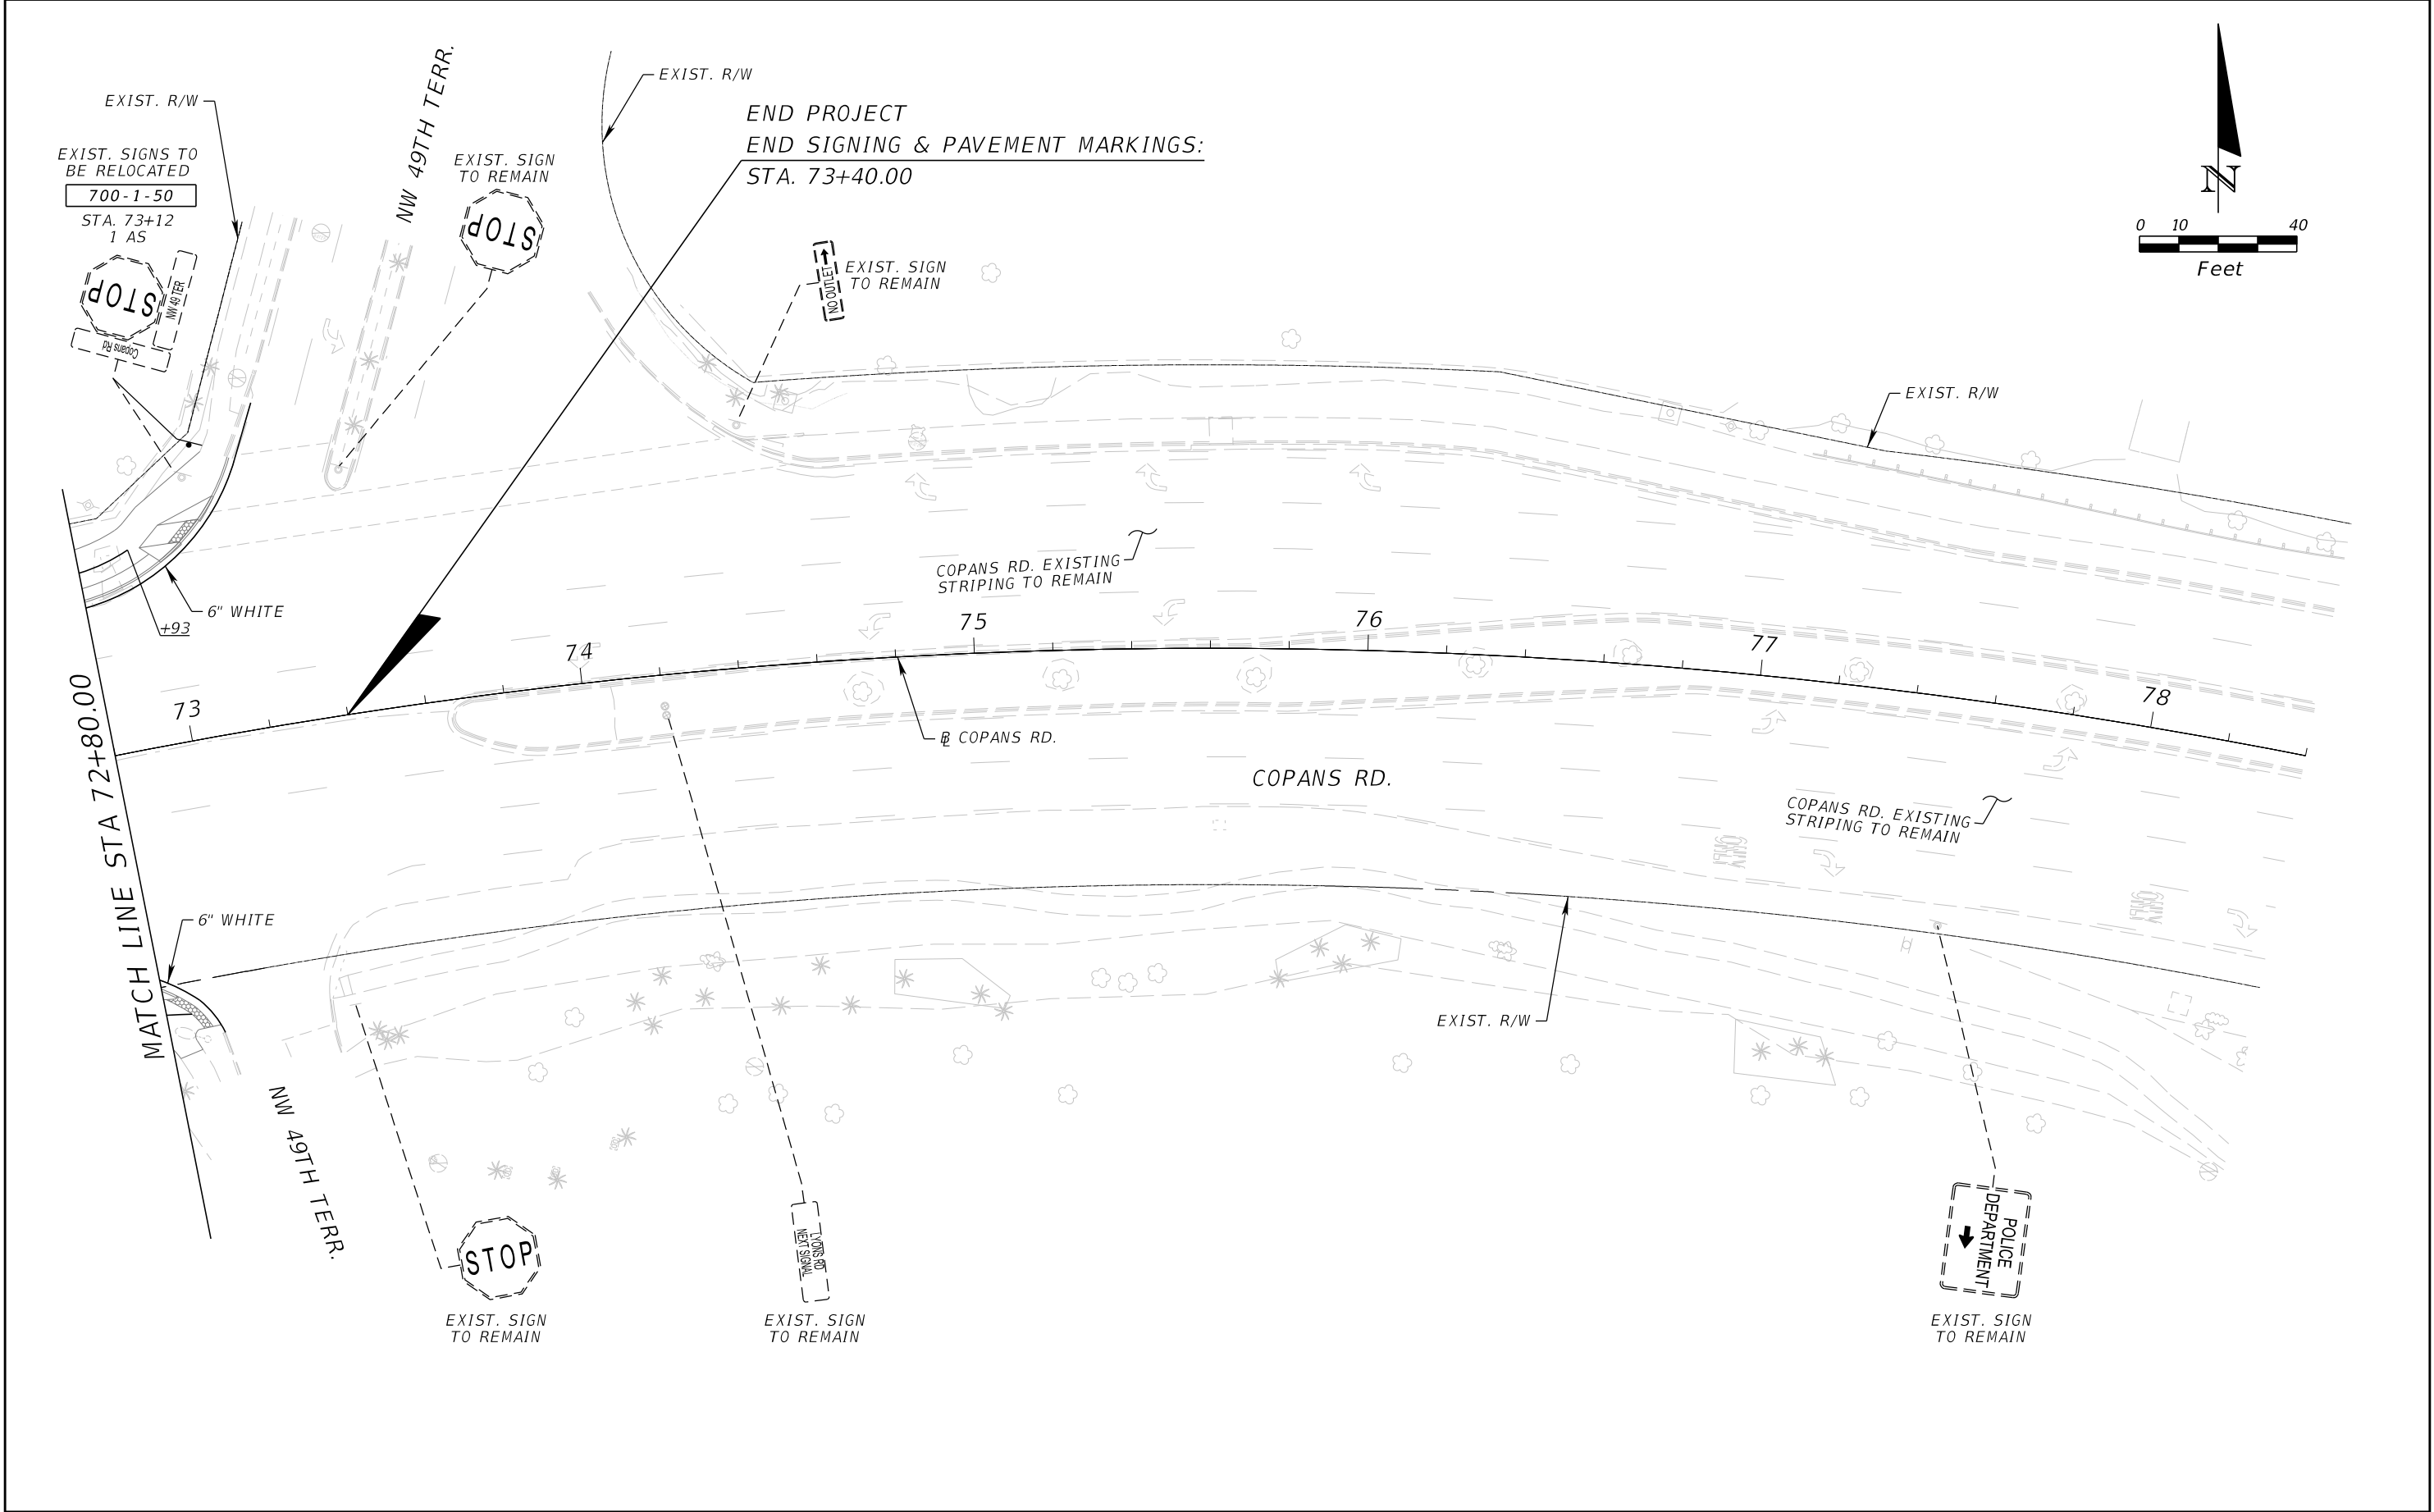

REVISIONS				RAYMOND VALIDO, P.E. P.E. LICENSE NUMBER 79581 WGI, INC. 11401 SW 40TH STREET, SUITE 455 MIAMI, FLORIDA 33165	STATE OF FLORIDA DEPARTMENT OF TRANSPORTATION		SIGNING AND PAVEMENT MARKING PLAN	SHEET NO.
DATE	DESCRIPTION	DATE	DESCRIPTION					
					ROAD NO.	COUNTY	FINANCIAL PROJECT ID	S-12
						BROWARD	429576-5-52-01	

THE OFFICIAL RECORD OF THIS SHEET IS THE ELECTRONIC FILE DIGITALLY SIGNED AND SEALED UNDER RULE 61G15-23.004, F.A.C.