


PROPOSED FAÇADE ENHANCEMENT

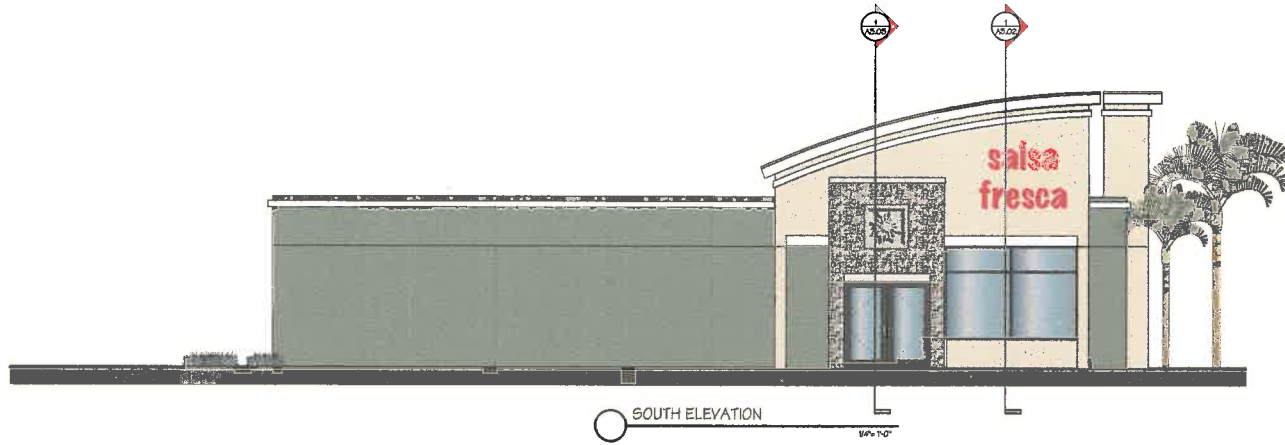

THE OFFICE OF
DESIGN & CONSTRUCTION
ARCHITECTS, INC.

WALDO TUTTLE
ARCHITECTS, INC.





FAÇADE ENHANCEMENT
2403 STATE ROAD #7
MARGATE, FLORIDA

REVISED	DATE


Contract
Permit
By
Date 10/16/08
Scale AS NOTED
Drawn BY
Job 2008-42
Sheet
A3.01
Of 10 Sheets

DESIGN & CONSTRUCTION, INC.

PROPOSED AWNING

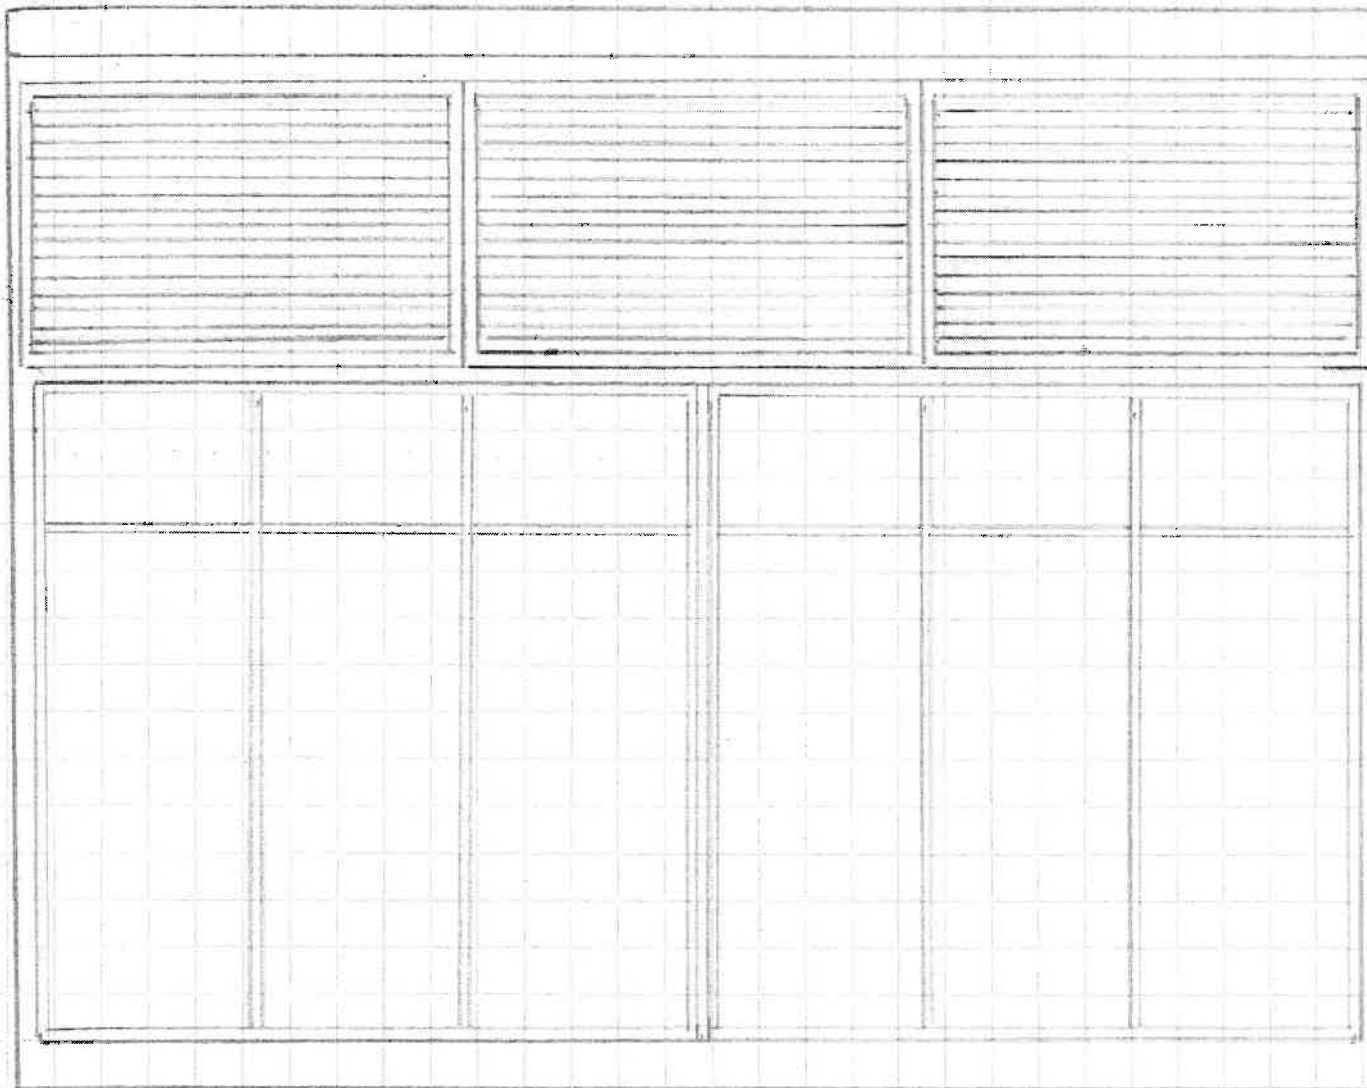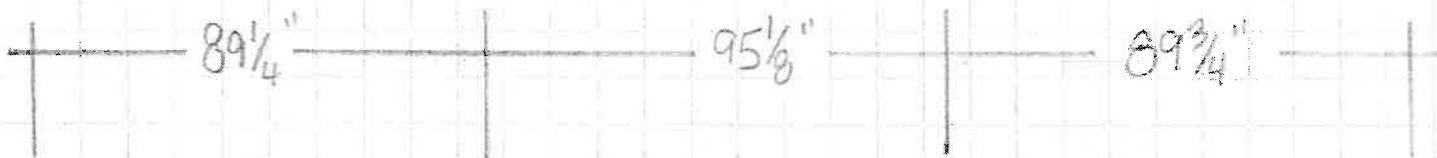

FRONT

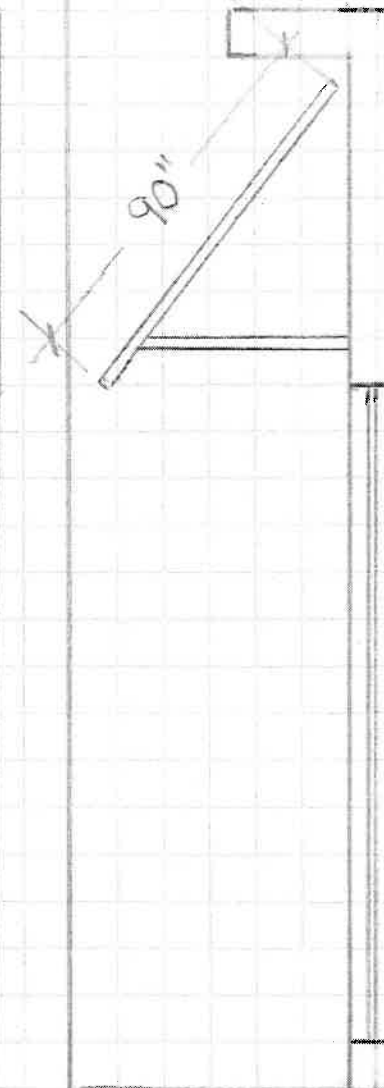

SIDE VIEW




FACES: DARK GREEN FACES / DIGITAL VINYL
TRIM:
RETURNS: HUNTER GREEN
LED COLOR: WHITE

FRONT & REAR LIT CHANNEL LETTERS

ILLUMINATION: WHITE LED

ELECTRICAL SPECIFICATIONS

3 : 120 Volt/Led Supply @ 1.5 amps each
 1 : 20 amp, External Disconnect Switch
 1 : 20 amp, Disconnect Switch on power supply
 Total Load: 4.5 amp
 Secondary Wire: class 2 cables per NEC 725.52
 All Electrical Components UL Listed
 Grounded Electronic Power Supply Enclosure
 with Sheet Metal Cover, NEC 600-5, 600-8

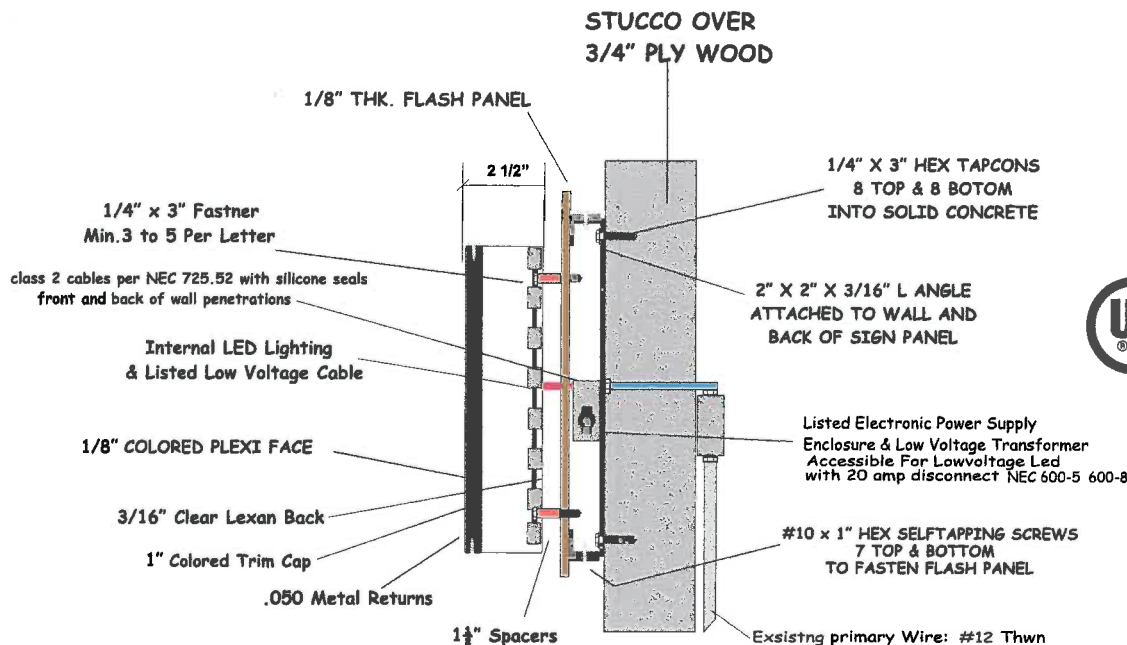


EC-13003378
954 923 3081

SALSA FIESTA
MARGATE, FL.

Note: Signs to withstand
 140 MPH 47 PFS EXP C
 3 Sec. Gusts as Per ASCE 7-05
 FBC 2007 w/ 2009 Supplement

Thomas R. Turberville, P.E.
 1224 SW 32 Street
 Fort Lauderdale, FL 33315

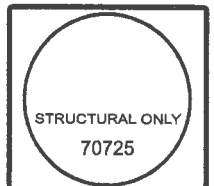



Salsa Fresca
Grill



24'6"

24'6"

40'

**Progressive
Plastering, Inc.**
Stucco • Painting • Decorative Stone
"Where Pride Equals Perfection"
954-716-4724
www.progressiveplastering.com

