


Exhibit “C”

Wawa Sign Package

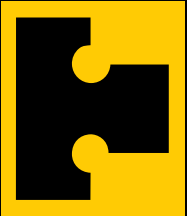

THOMAS
SIGN & AWNING CO INC

4590 118TH Avenue North
Clearwater, Florida 33762

800-526-3325

www.thomassign.com

CLIENT

WAWA


Design Number:
57296 E M50 REND

Installation Address:
US 441 & Copans Rd.
Margate, FL

Project Identity Number:
65468

Sales Associate: Project Team:
TSA Brynn

Designer: Date:
SLD 10-05-15

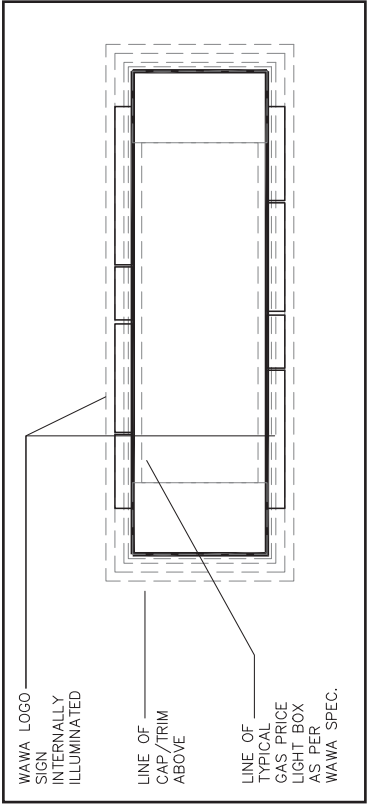

3M™ MCS™ Warranty

Municipality:

X

Square Footage Allowable: X


Square Footage Shown: X

Project Updates:

Rev 1: X

D M 50 D/F Monument Sign 48.64 Sq. Ft.
Copans Road Location.

SCALE: 1/2" = 1'-0"
QTY. 2

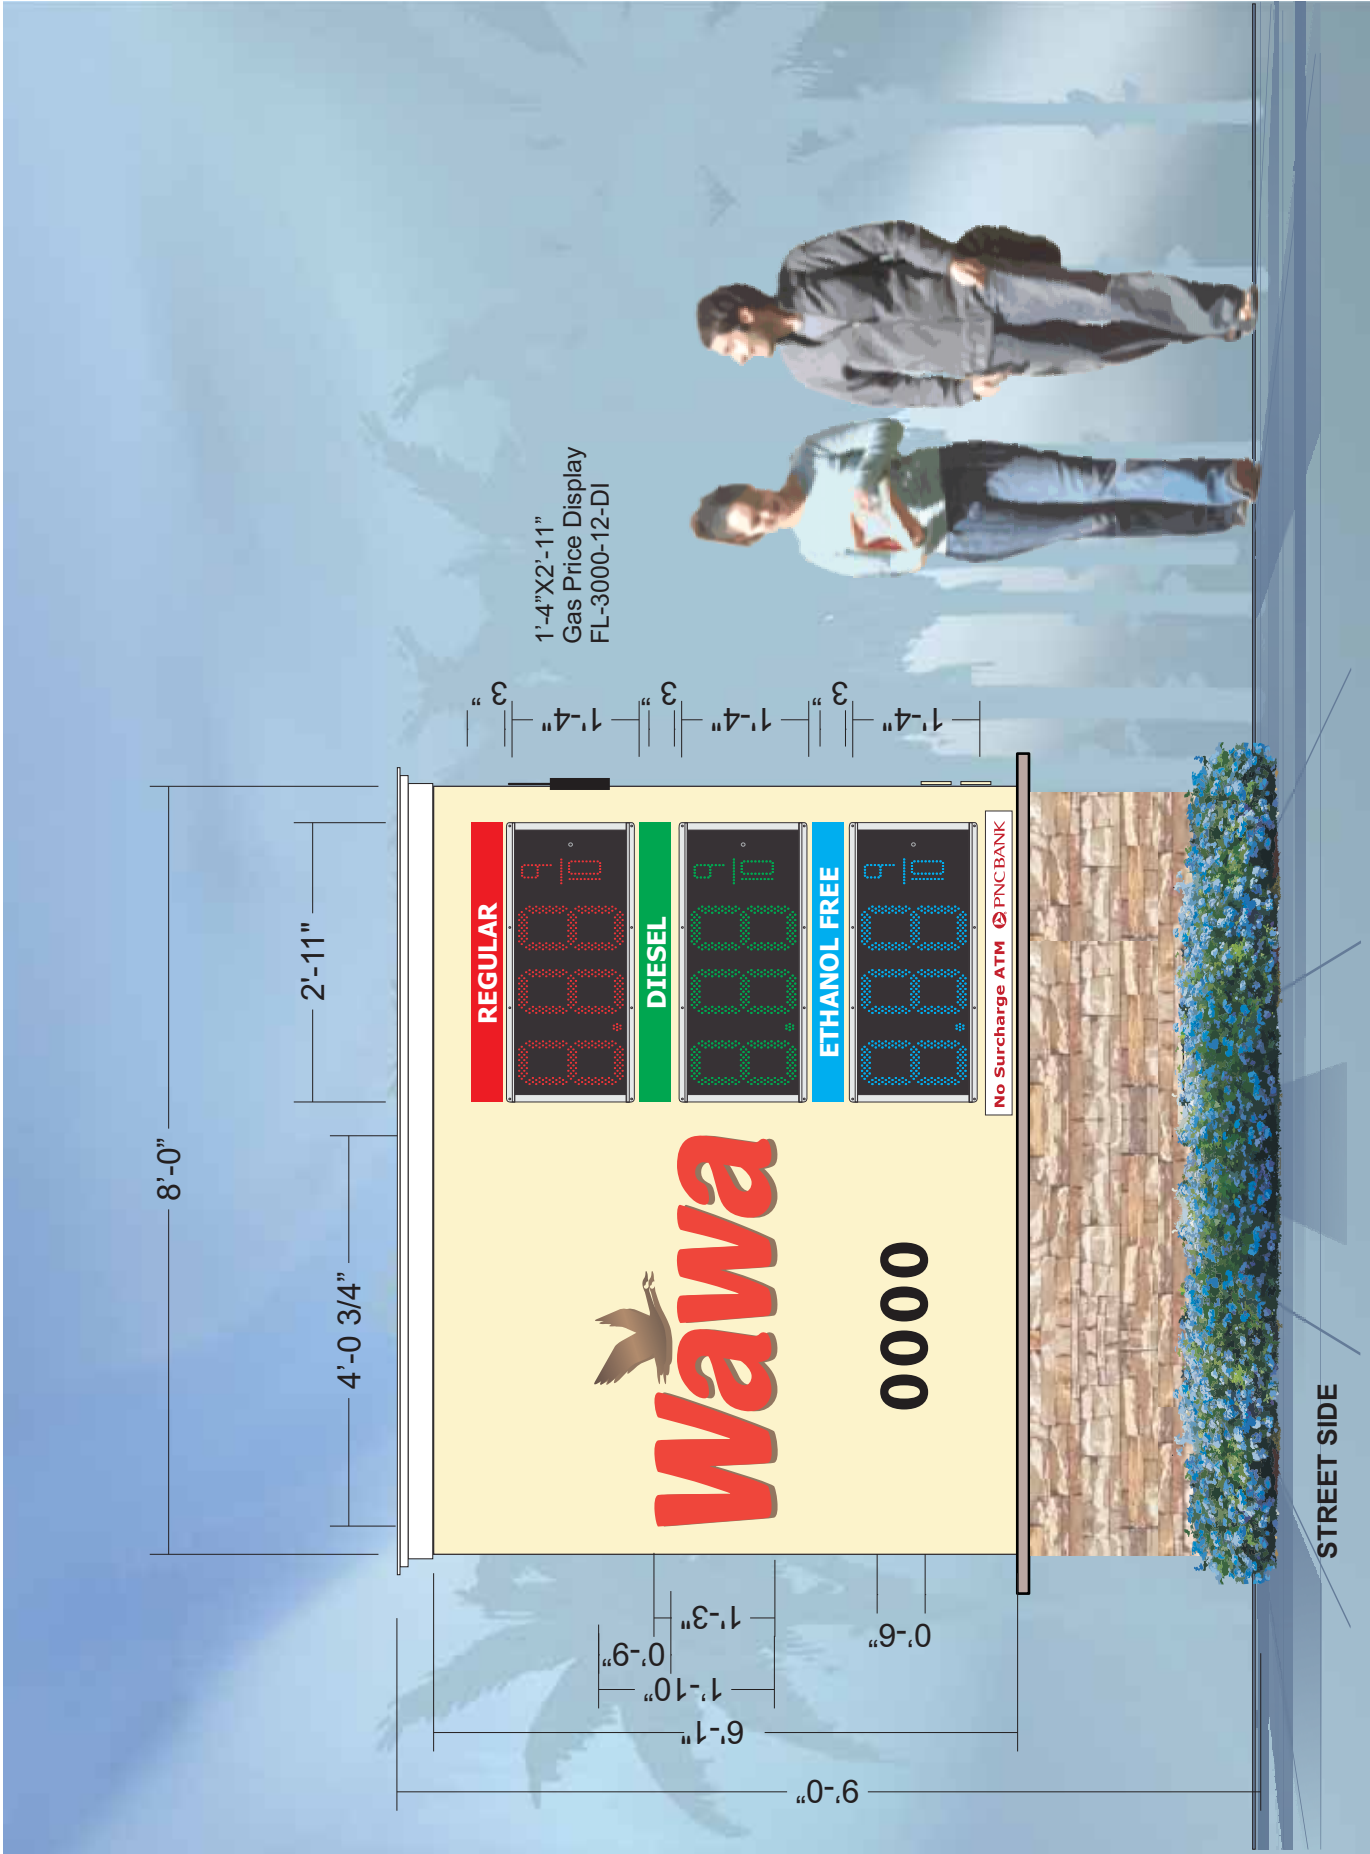

Approval:

☐ Approved


☐ Revise & Re-Submit

DATE:

The designs, concepts, drawings and specifications provided are the exclusive property of Thomas Sign & Awning Company and may not be reproduced in any way, shape or fashion without the express written permission of Thomas Sign & Awning Company

Page

Sheet

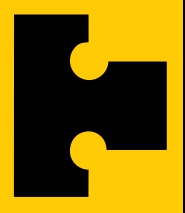

THOMAS
SIGN & AWNING CO INC

4590 118TH Avenue North
Clearwater, Florida 33762

800-526-3325

www.thomassign.com

CLIENT

WAWA


Design Number:
57296 F M50 REND

Installation Address:
US 441 & Copans Rd.
Margate, FL

Project Identity Number:
65468

Sales Associate: Project Team:
TSA Brynn

Designer: Date:
SLD 10-05-15

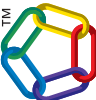


3M™ MCS™ Warranty

Municipality:
X

Square Footage Allowable: X

Square Footage Shown: X

Project Updates:
Rev 1: Revise Monument
to 7'-10" OAH 10-14-15
SLD

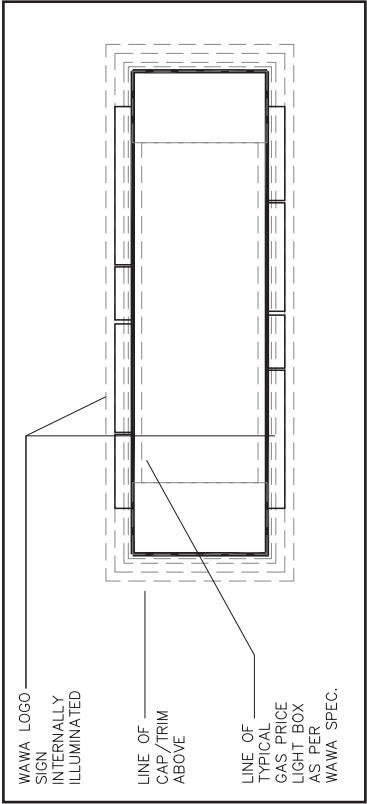

WAWA LOGO
SIGN
INTERNALLY
ILLUMINATED

LINE OF
CAP/TRIM
ABOVE

LINE OF
TYPICAL
GAS PRICE
LIGHT BOX
AS PER
WAWA SPEC.



E M 50 D/F Monument Sign 45.67 Sq. Ft.
HWY. 441 Location.

SCALE: 1/2" = 1'-0"
QTY. 2

Approval:
☐ Approved
☐ Revise & Re-Submit

DATE:
The designs, concepts, drawings and specifications provided are the exclusive property of Thomas Sign & Awning Company and may not be reproduced in any way, shape or fashion without the express written permission of Thomas Sign & Awning Company

Page Sheet
6 6 of 7

Local: 727-573-7757
Fax: 727-573-0328