





RIGHT ELEVATION



FRONT ELEVATION

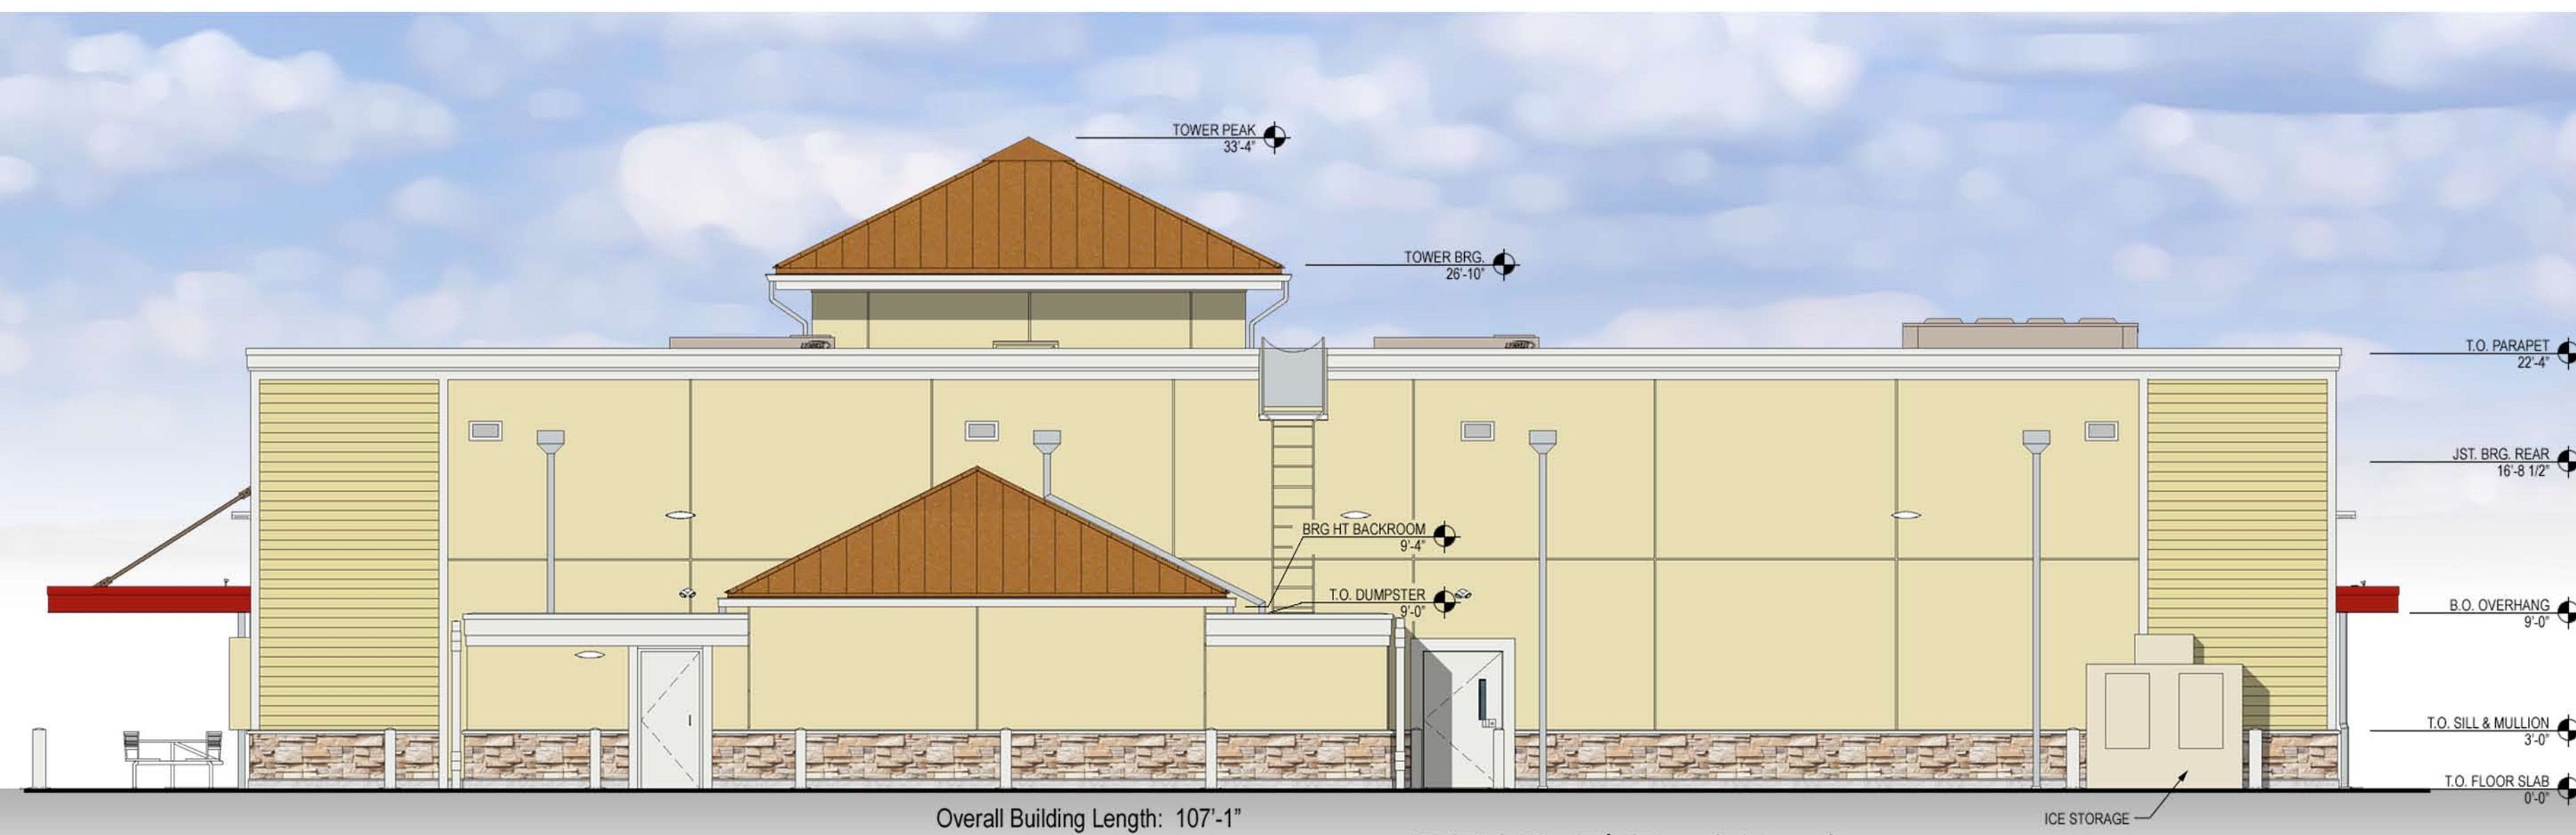


REAR ELEVATION

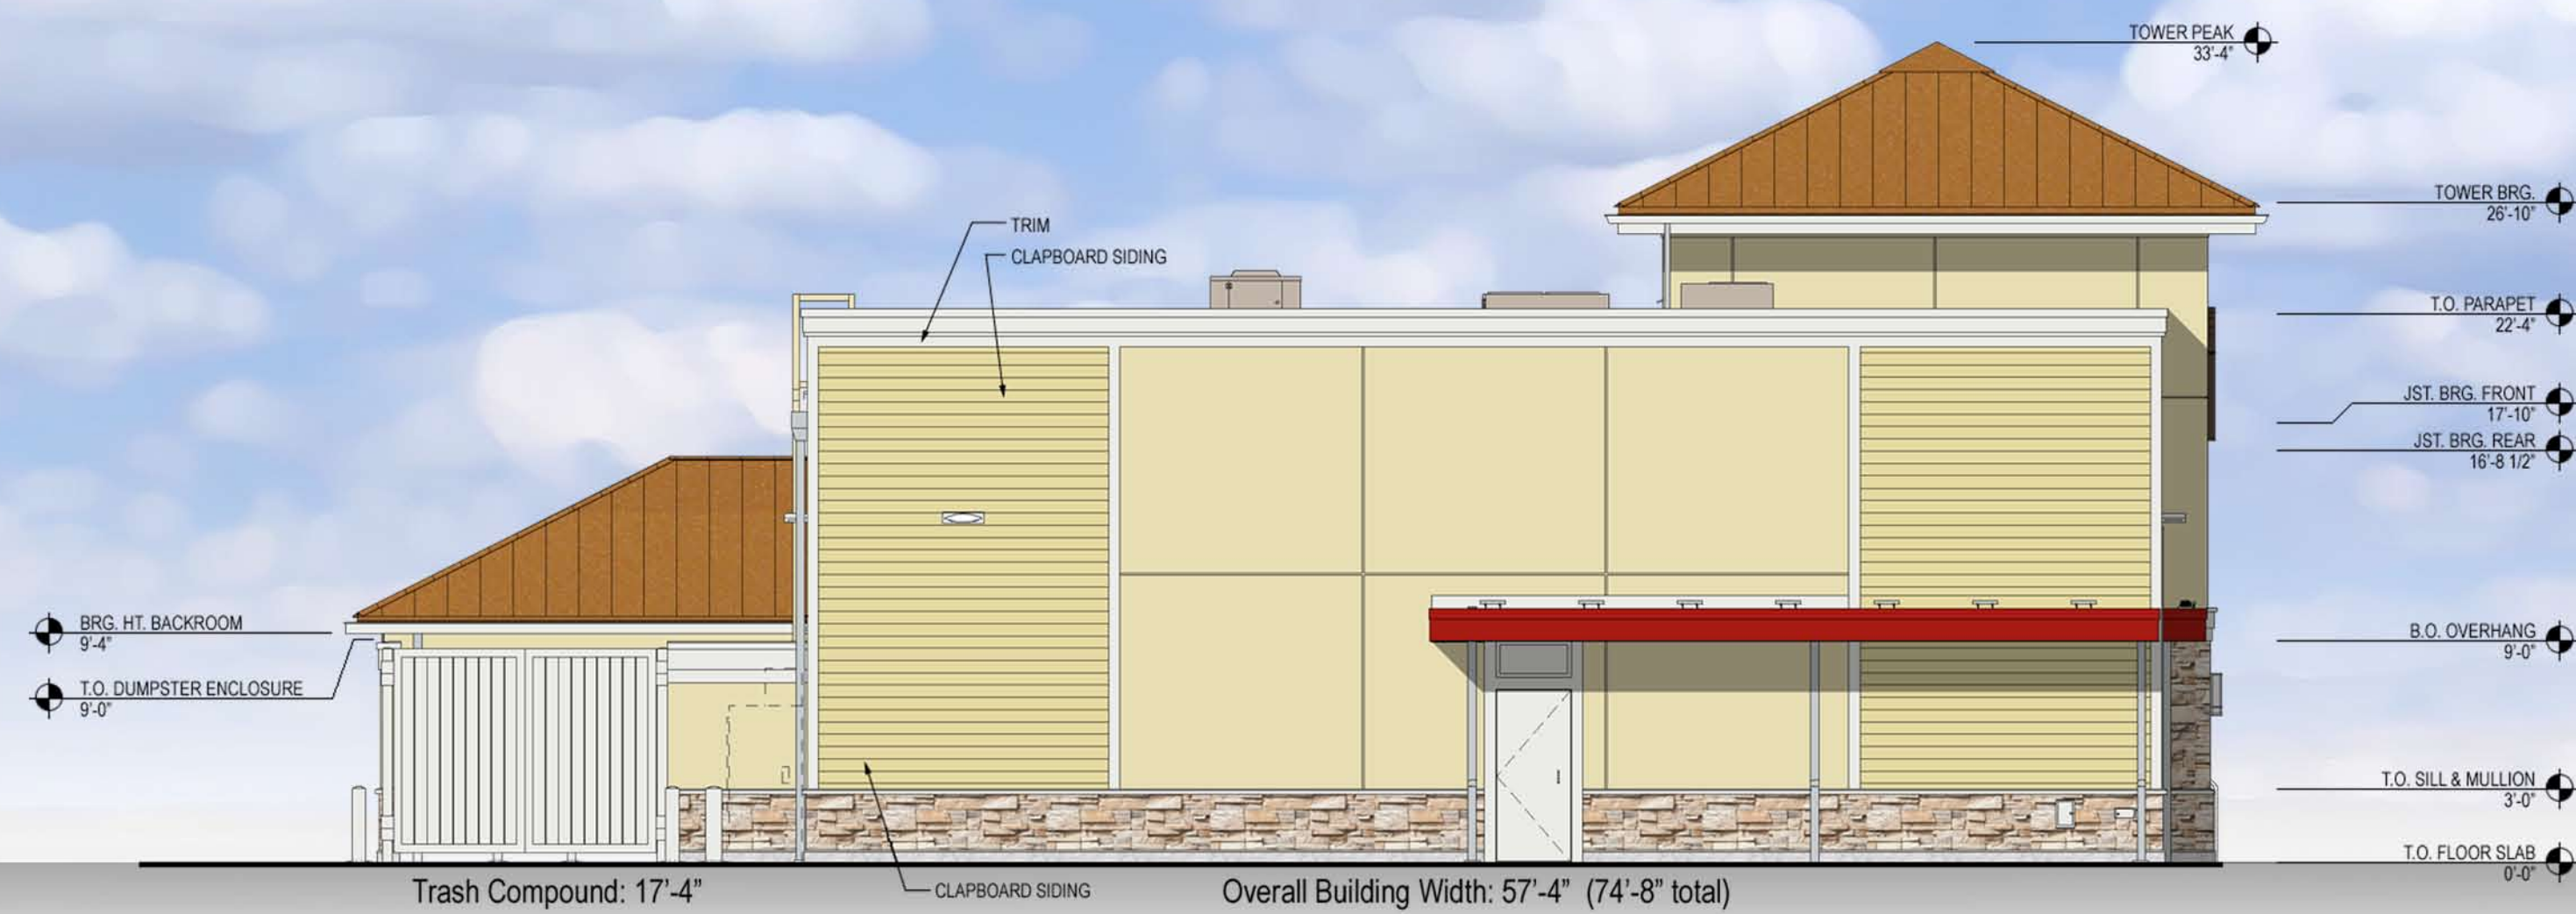

LEFT ELEVATION

|                                                           |                                                             |                                                     |                                                     |                                         |
|-----------------------------------------------------------|-------------------------------------------------------------|-----------------------------------------------------|-----------------------------------------------------|-----------------------------------------|
| Ice Storage<br>Benjamin Moore<br>Natural Wicker<br>OC - 1 | Metal Door<br>Benjamin Moore<br>White Diamond<br>BM 2121-60 | Metal Canopy<br>Atas #17<br>Brite Red               | Fiber Cement Siding<br>James Hardie<br>Harris Cream | Metal Roof<br>Atas #23<br>23 Coppertone |
| Trim<br>James Hardie<br>Arctic White<br>JH10-20           | Stucco<br>Senergy<br>Meringue #3085                         | Exterior Stone<br>Cultured Stone<br>Southwest Blend |                                                     |                                         |

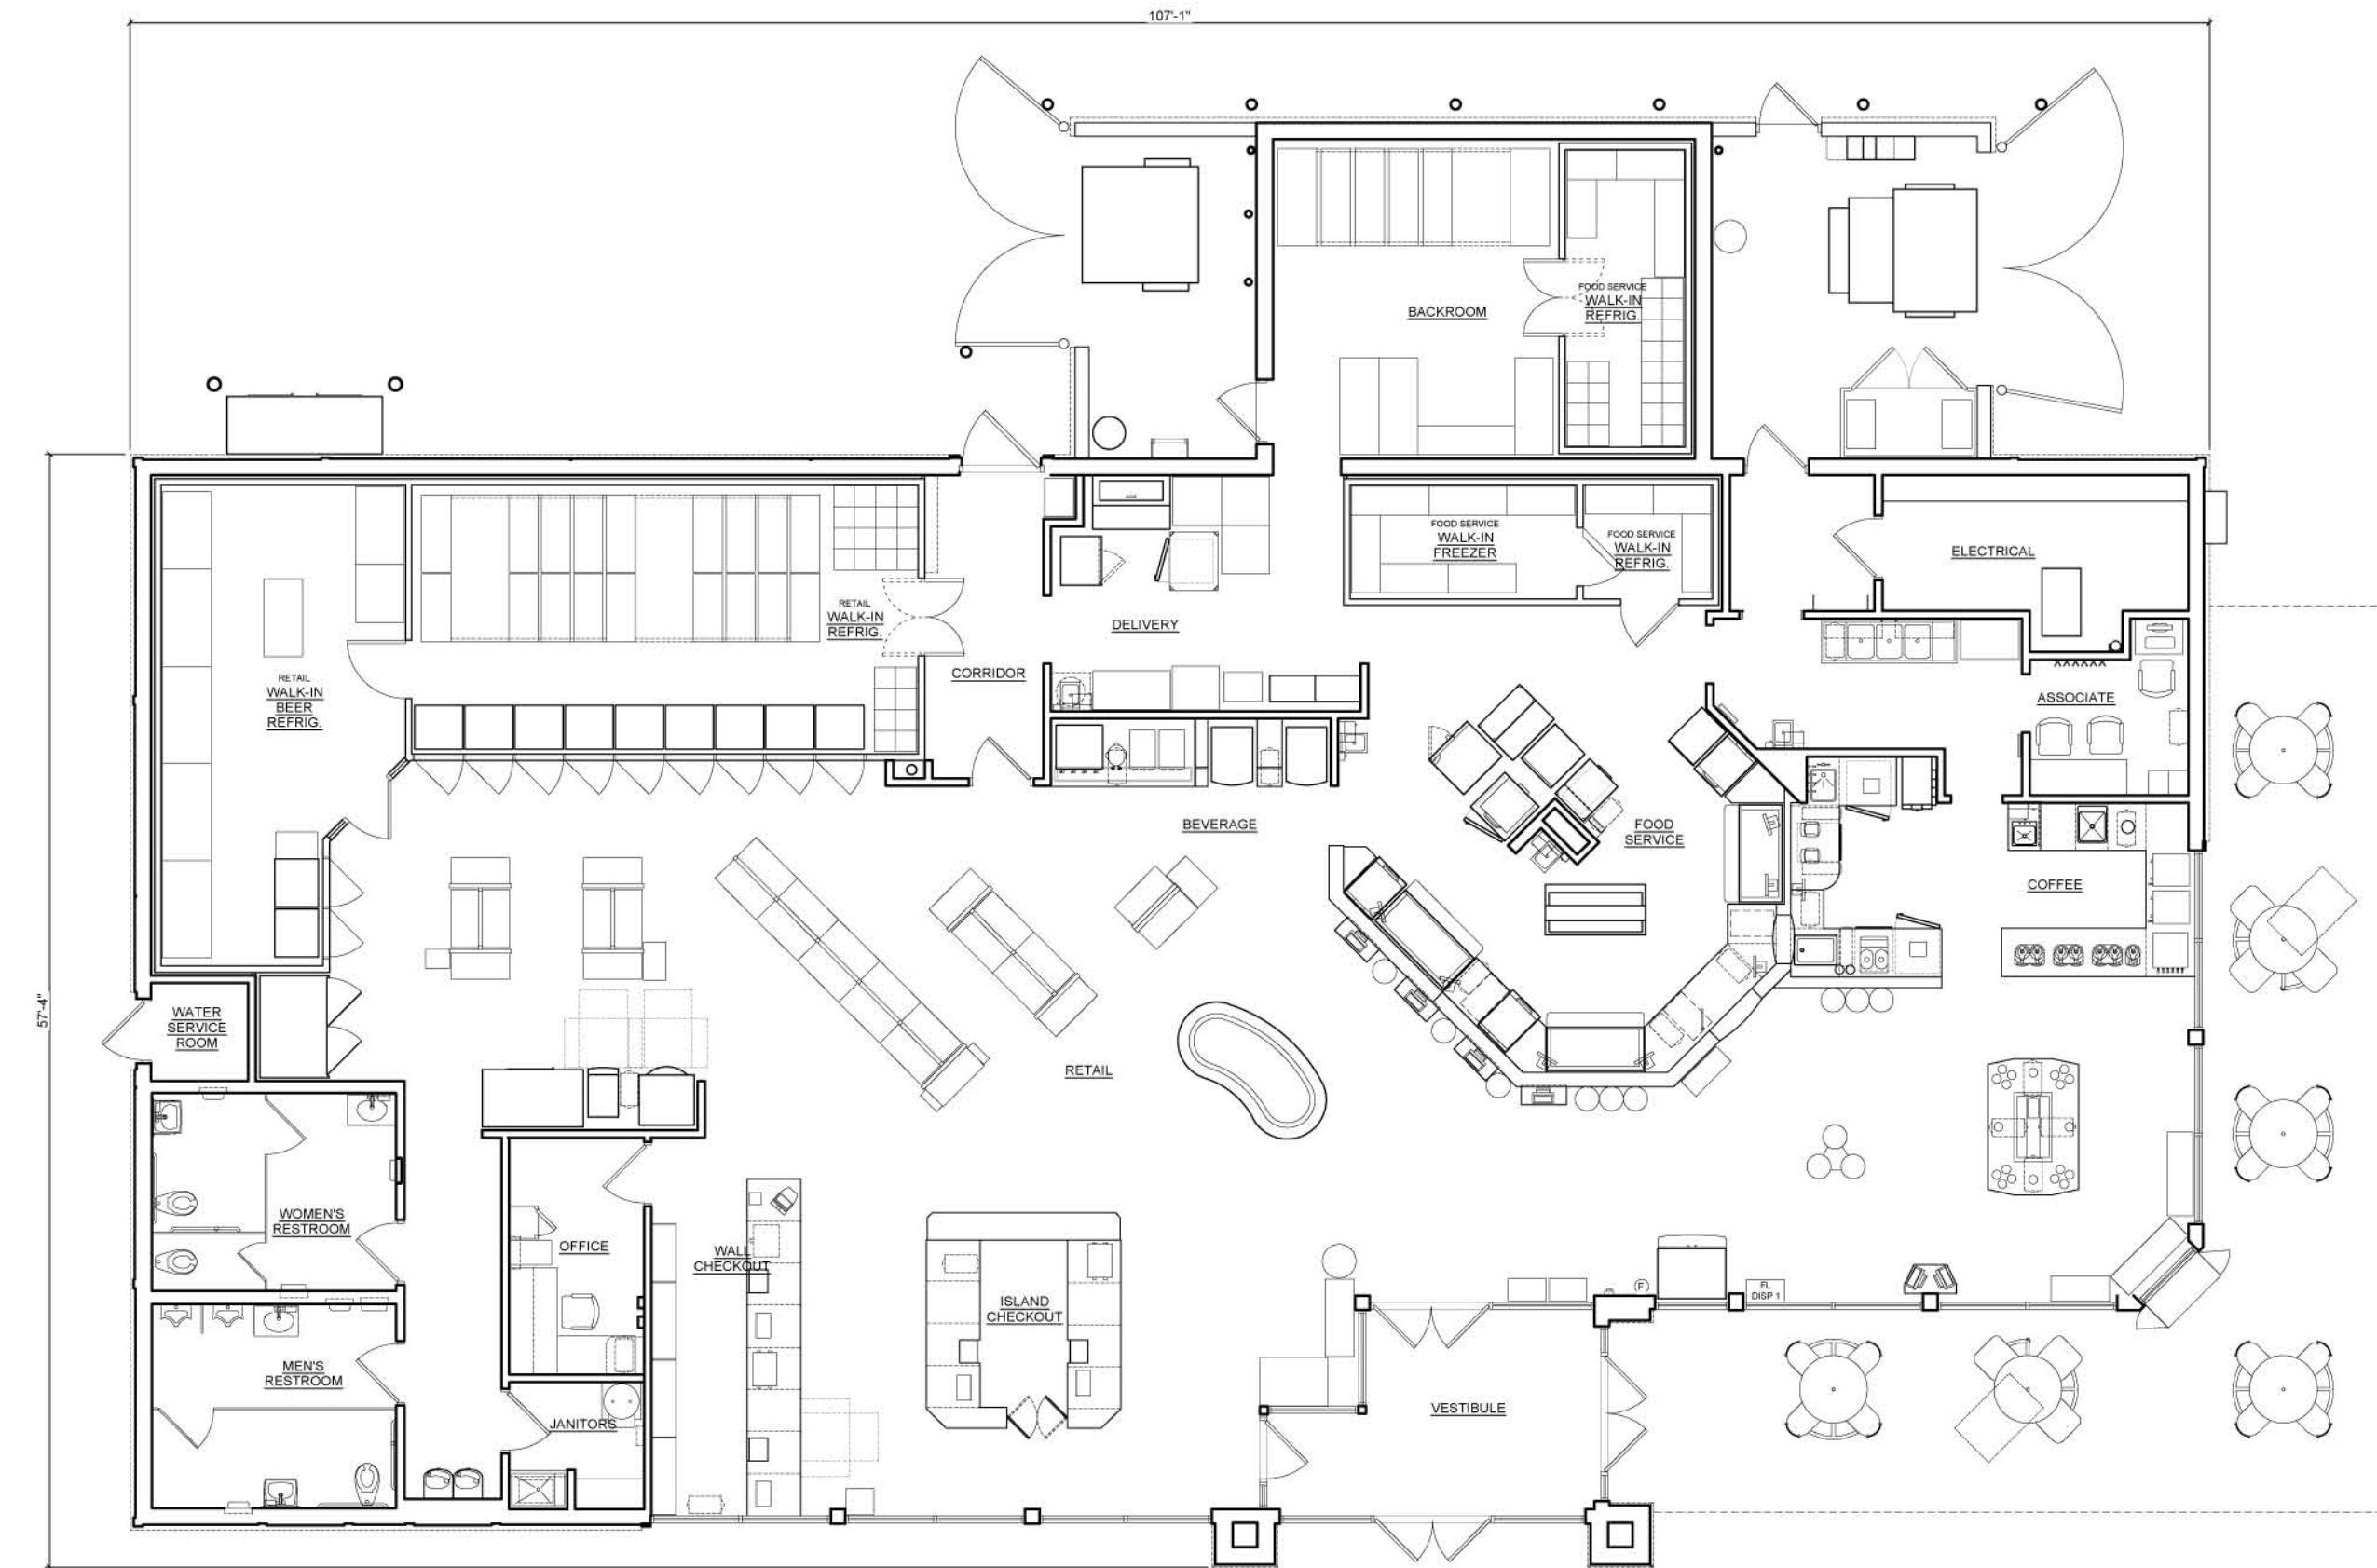

FLOOR PLAN

