


2016 Water Main Improvements Bid No. 2016-004

M:\Projects\Projects\Engineer\184_2016-04\201604\JMS

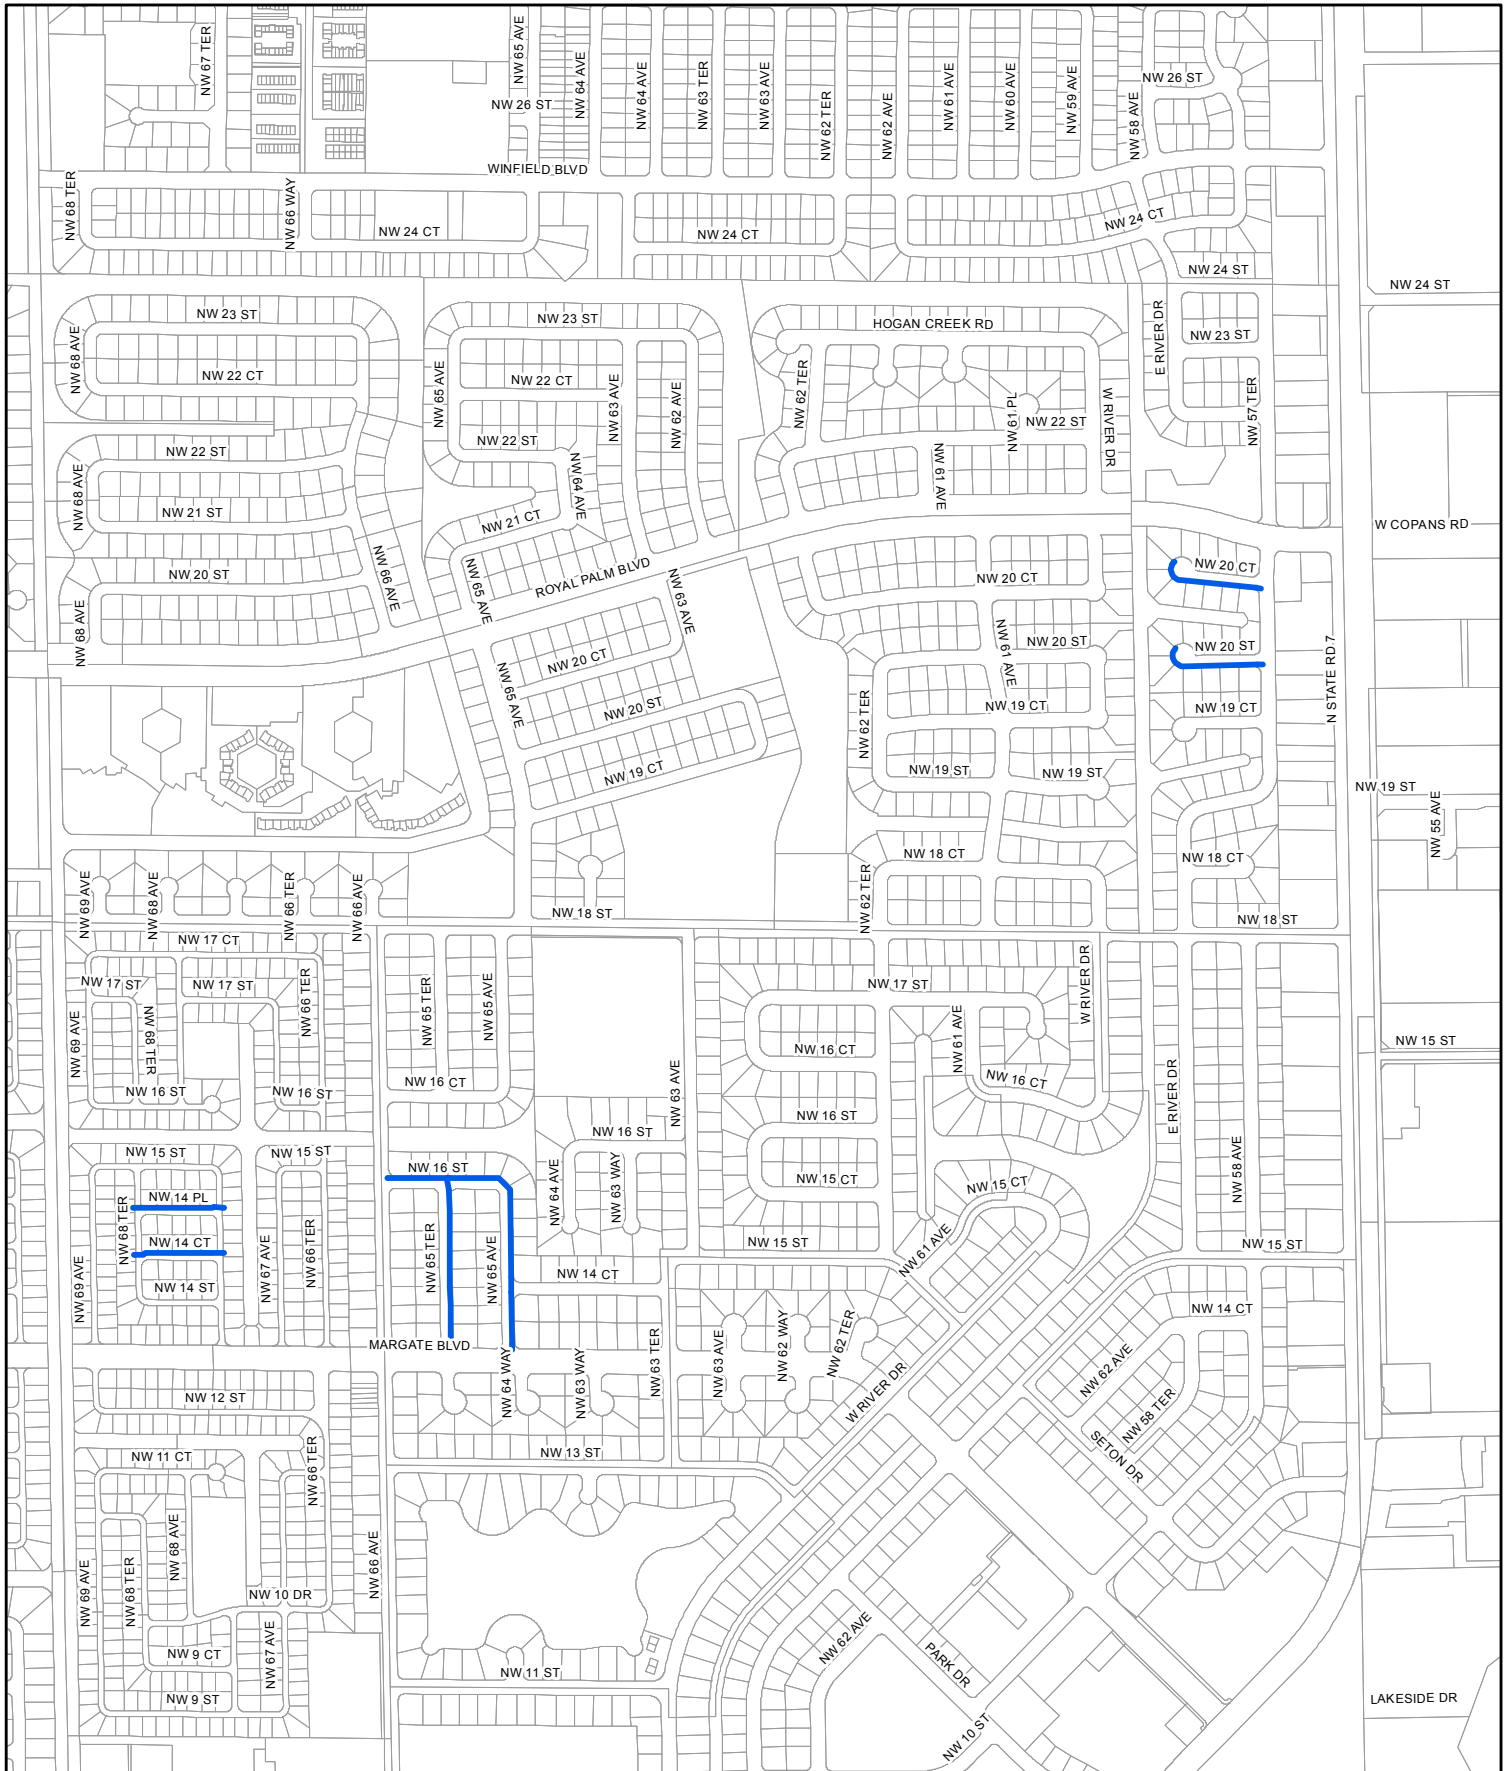

(Not To Scale)

Water Mains To Be Replaced

