


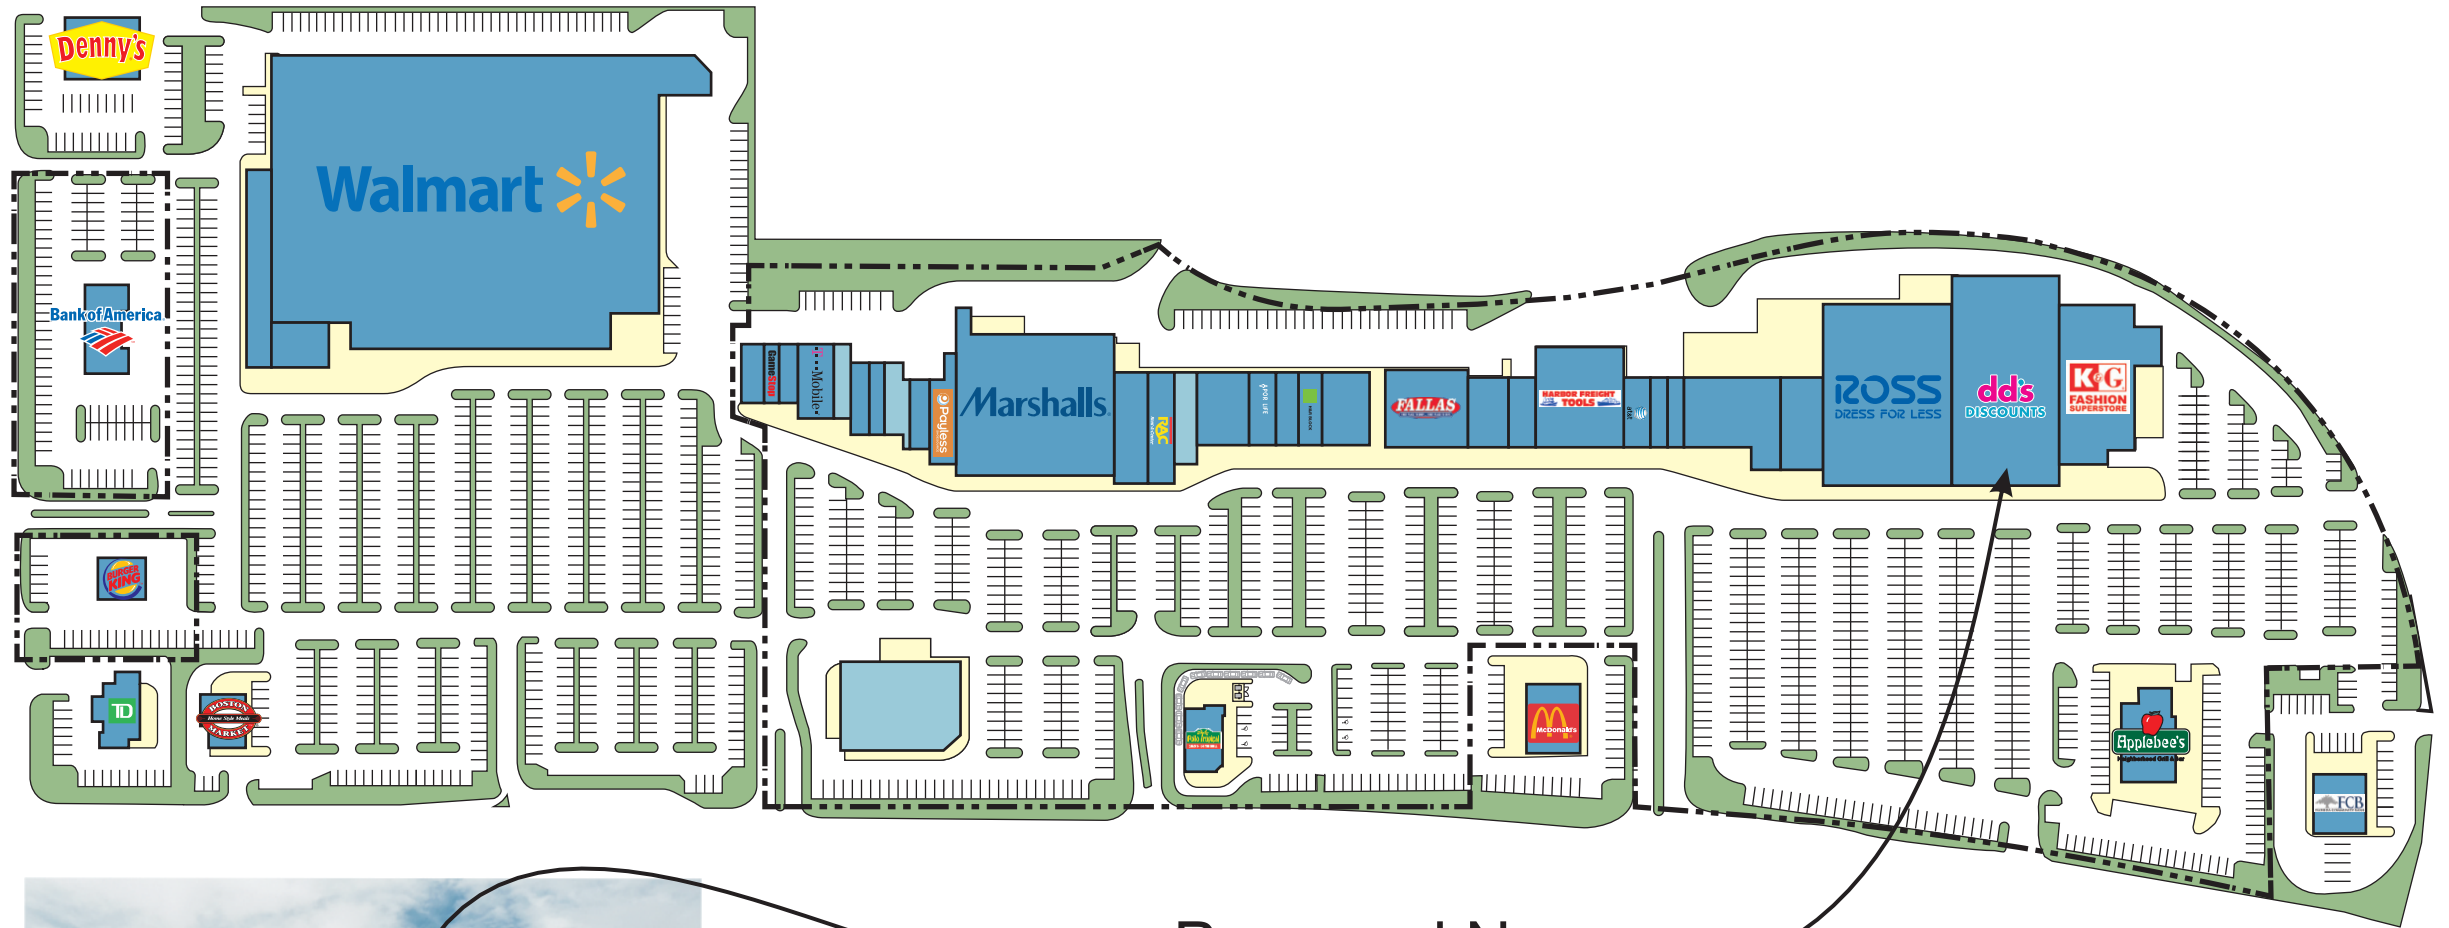

Proposed New
Sign Installation



Existing Store Front