

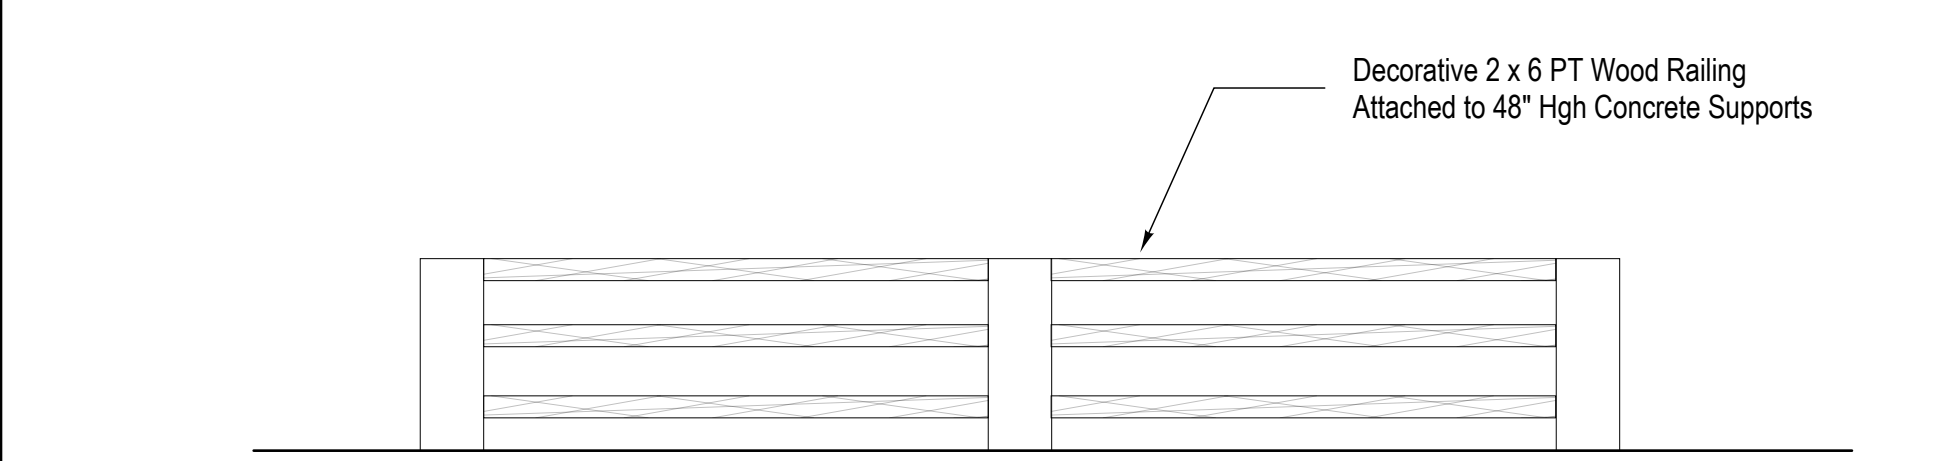



RAILING / SEATING PLAN

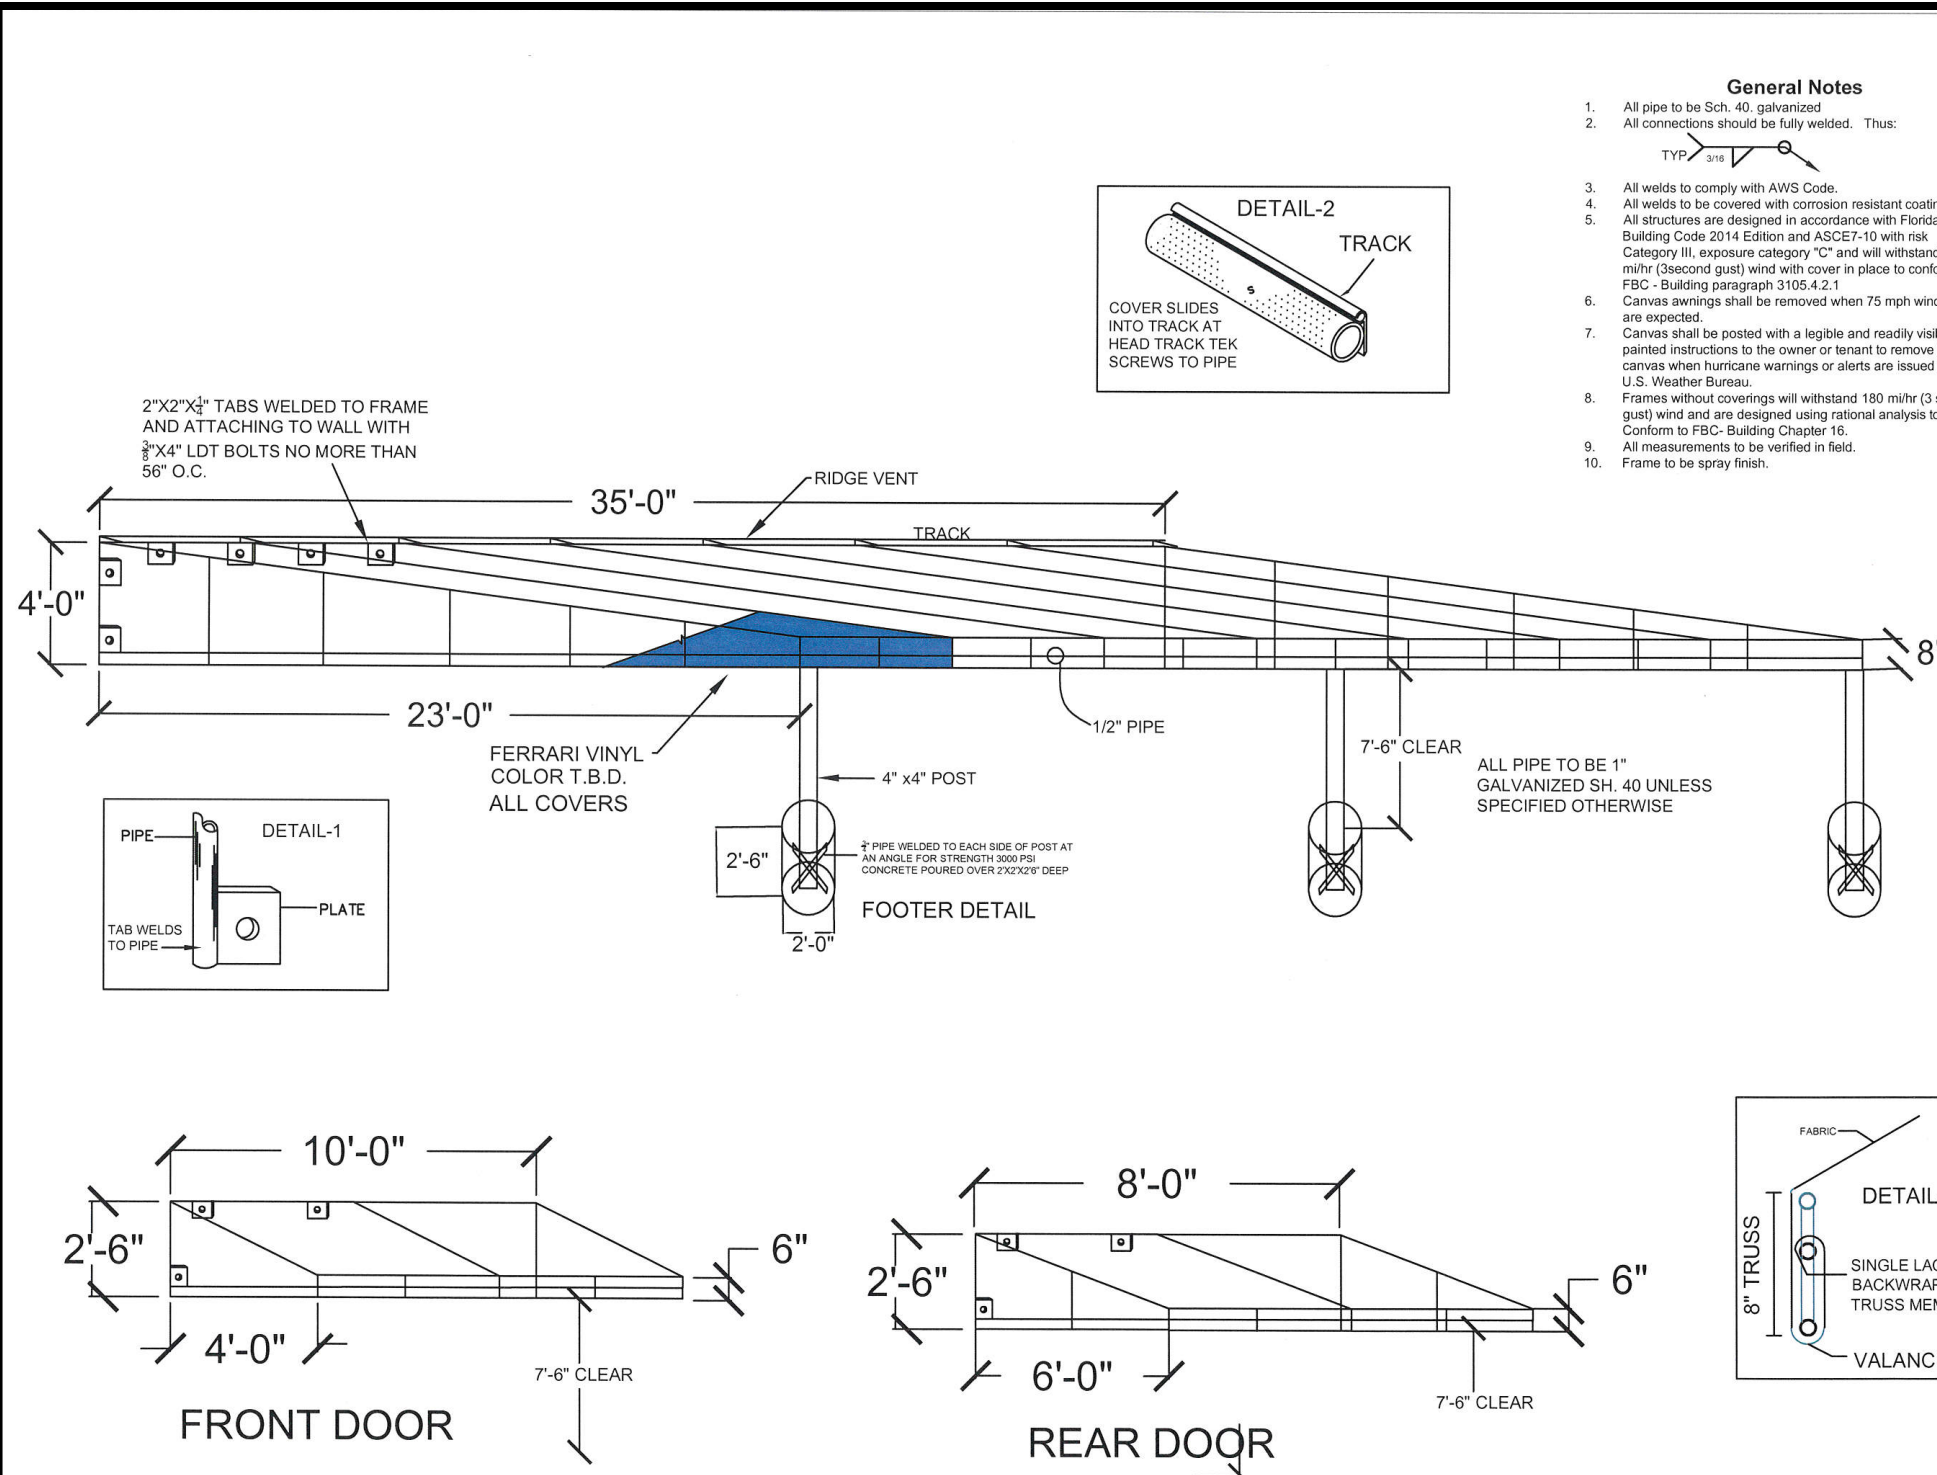

RAILING ELEVATION

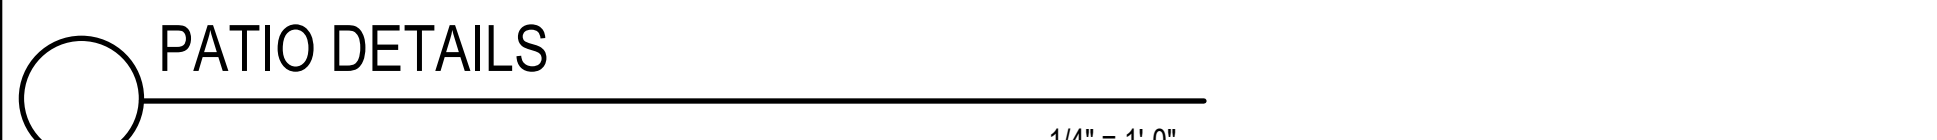

AWNING DWETAILS (REFERENCE ONLY)

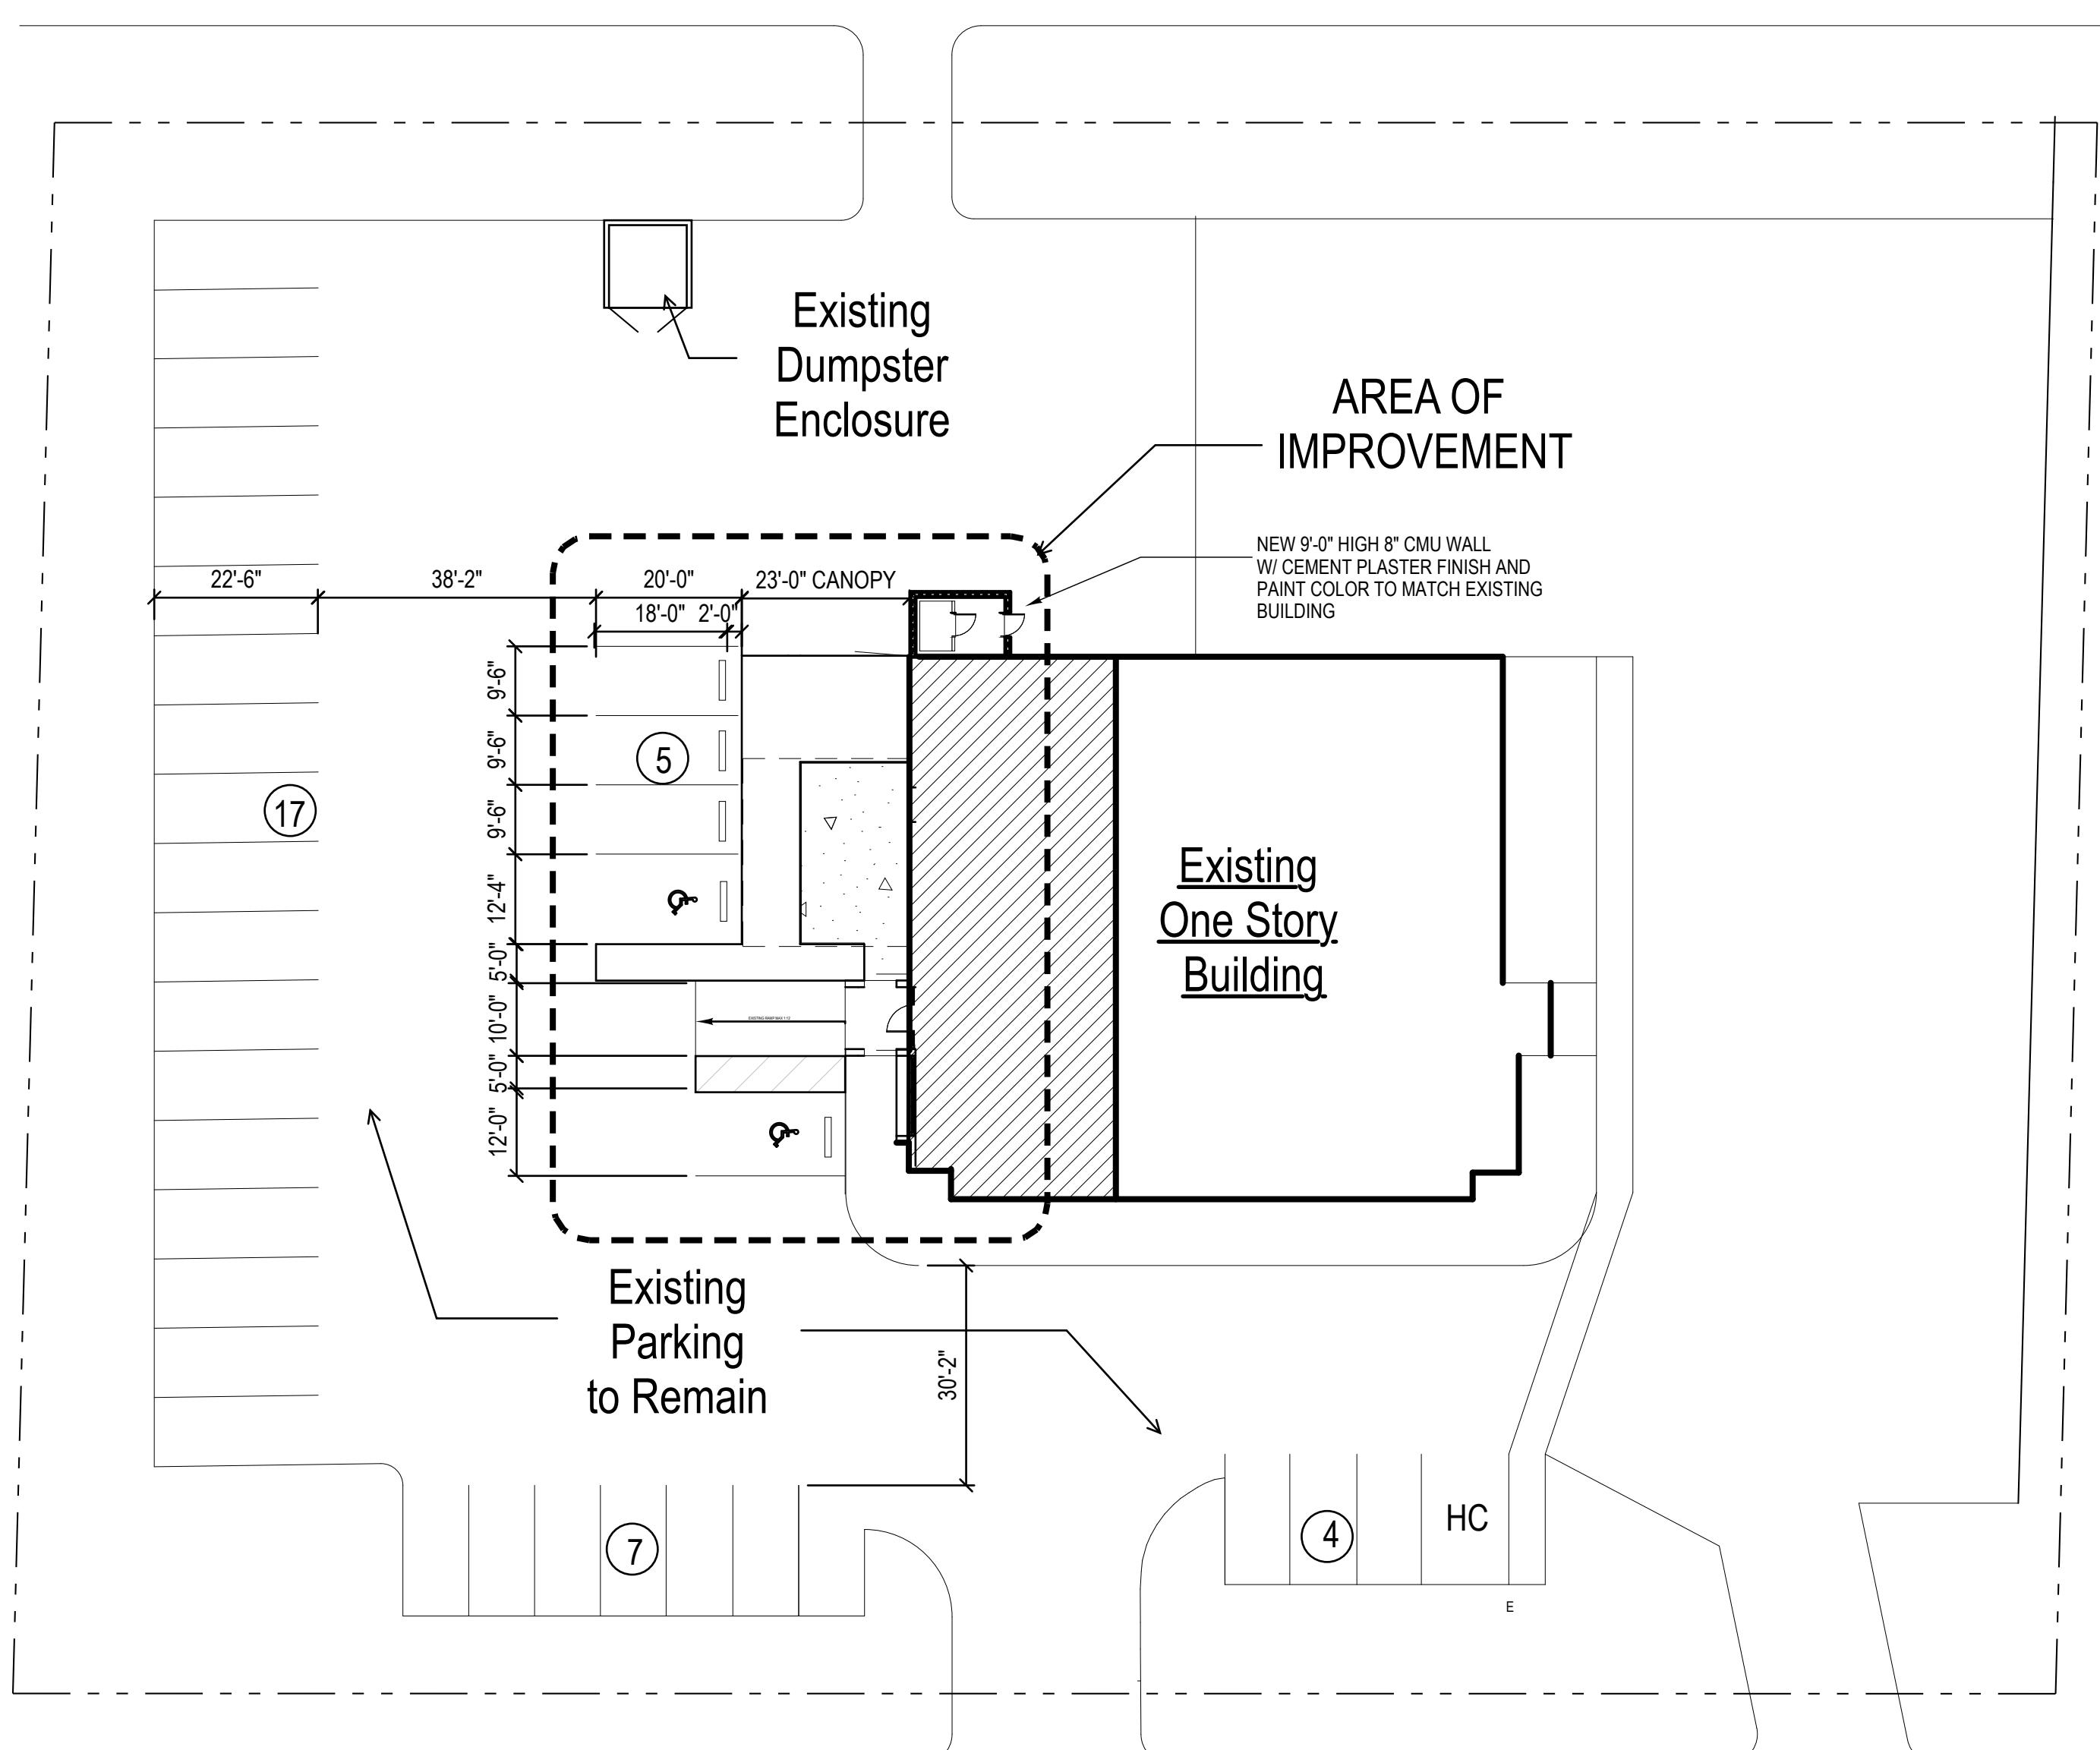

SITE PLAN