


PHOTOMETRIC PLAN
1" = 30'-0"

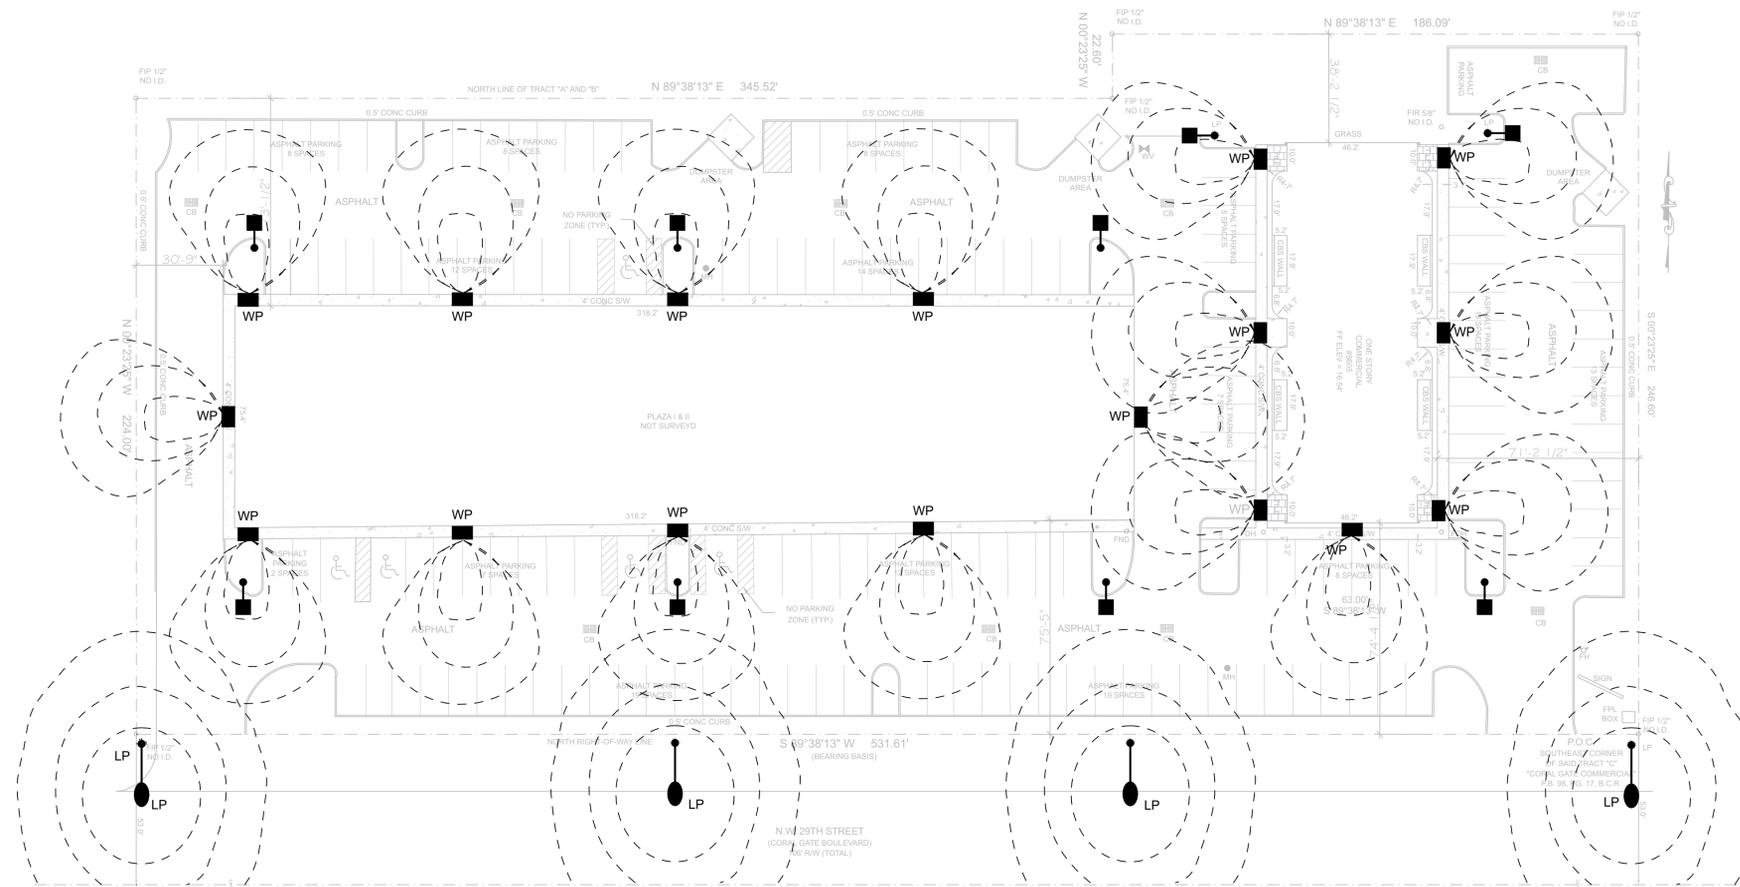

GENERAL NOTES:

1. PLAN PROVIDED FOR REFERENCE ALONE.
2. ALL FIXTURES ARE EXISTING & REQUIRE MAINTENANCE.
3. ALL 20' POLE LIGHTS ARE CURRENTLY INOPERABLE
4. WALL PACKS REQUIRE NEW LAMPS
5. IT IS THIS DESIGN PROFESSIONAL'S OPINION, THAT THE WALL PACKS ALONE WILL PROVIDE ADEQUATE SITE LIGHTING

LIGHTING LEGEND:

- 20' pole (not working) [Symbol: square with dot]
- Wall Pack [Symbol: solid square]
- 30' Street Light [Symbol: circle with vertical line]



STEVEN W. SIEBERT
AR0017834



STEVE SIEBERT ARCHITECTURE
110 SE 4th Avenue, Suite 106
DELRAY BEACH, FL 33483
PH. 561.880.7884
Steve@stevesiebert.com

RENOVATION FOR:
CTLB CHURCH
5605 CORAL GATE BOULEVARD
MARGATE, 33063

THE WRITTEN DIMENSIONS ON THESE DRAWINGS SHALL TAKE PRECEDENCE OVER SCALED DIMENSIONS. THE CONTRACTOR SHALL VERIFY AND BE RESPONSIBLE FOR ALL DIMENSIONS AND CONDITIONS ON THE JOB AND THIS OFFICE MUST BE NOTIFIED OF ANY VARIATION FROM THE DIMENSIONS. COPYRIGHT STEVE SIEBERT ARCHITECTURE. UNAUTHORIZED REPRODUCTION OR OTHER USE OF THIS DRAWING IS PROHIBITED.

PROJECT NO: 17-160
DATE: 10.13.17
DRAWN BY: BRT
CHECKED BY:
REVISIONS:

PHOTOMETRIC PLAN

PH1.1
SHEET NO: