


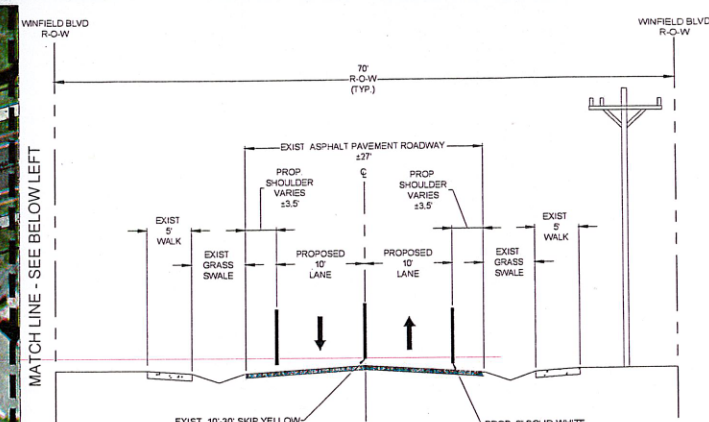
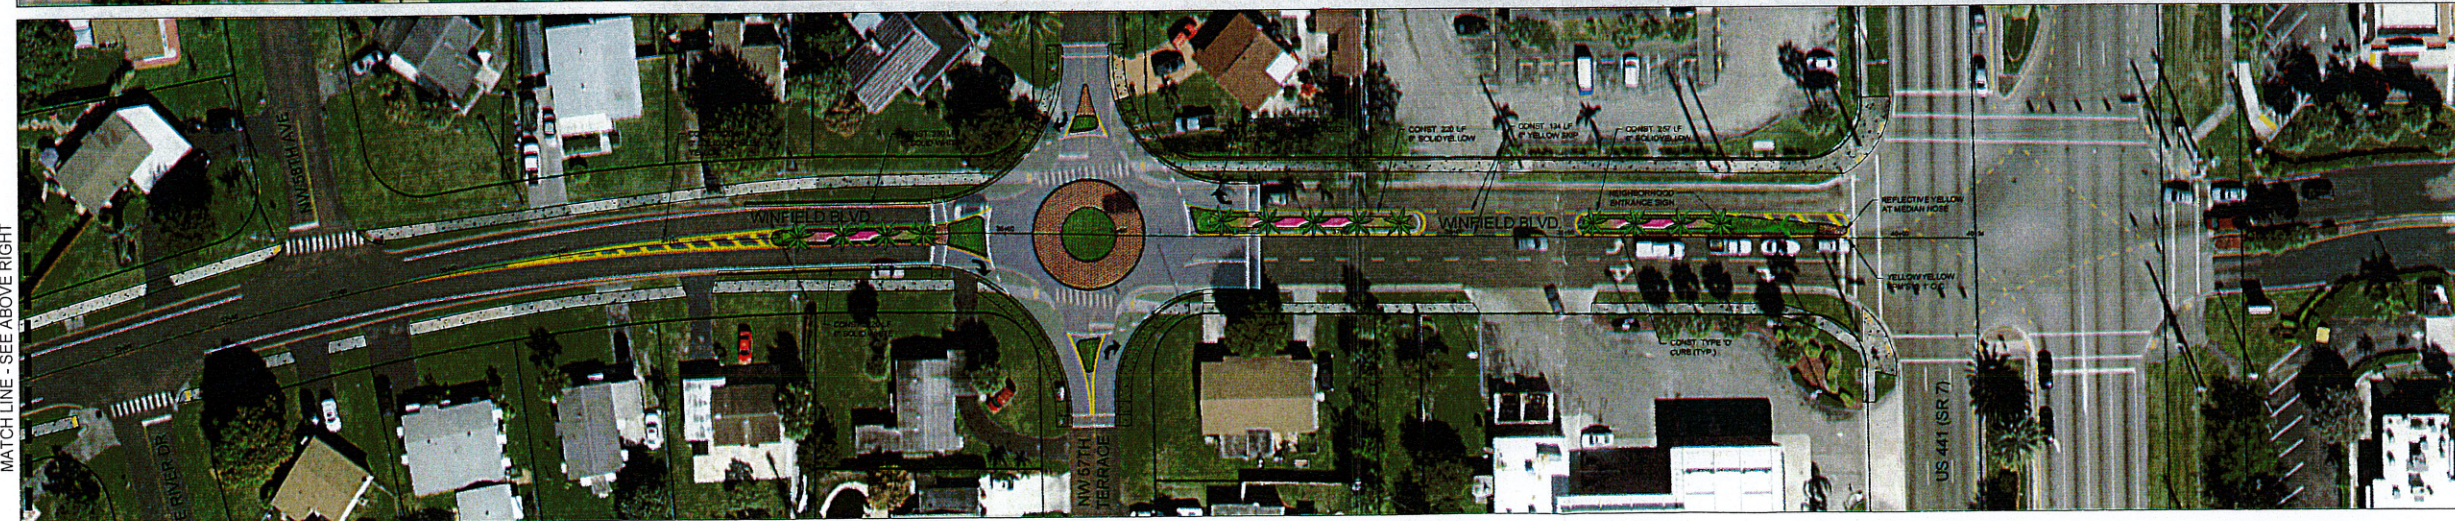
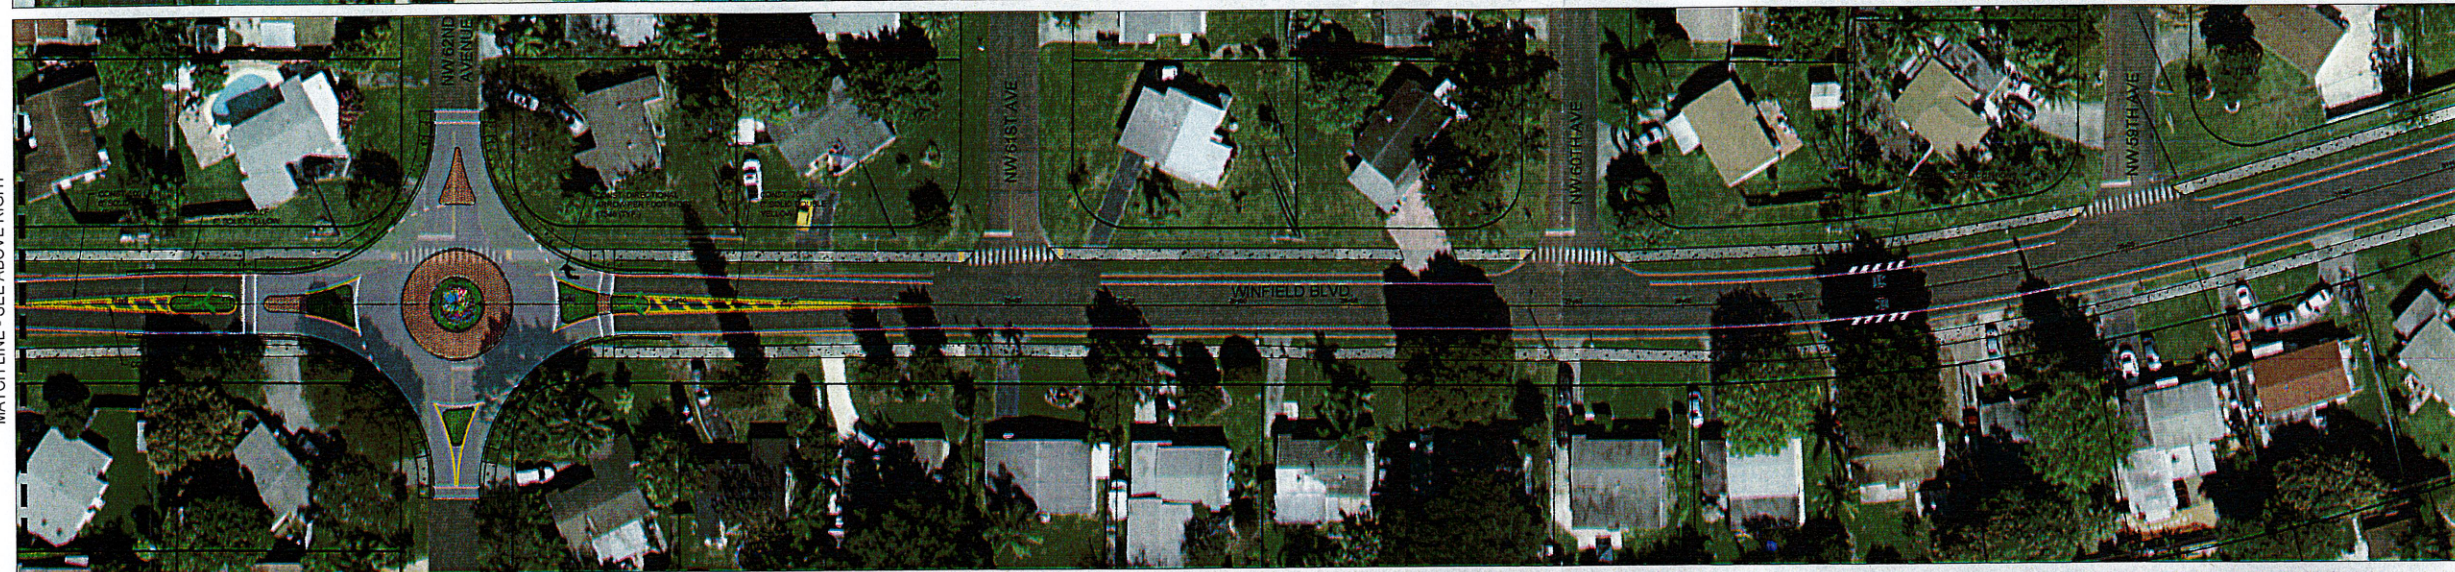


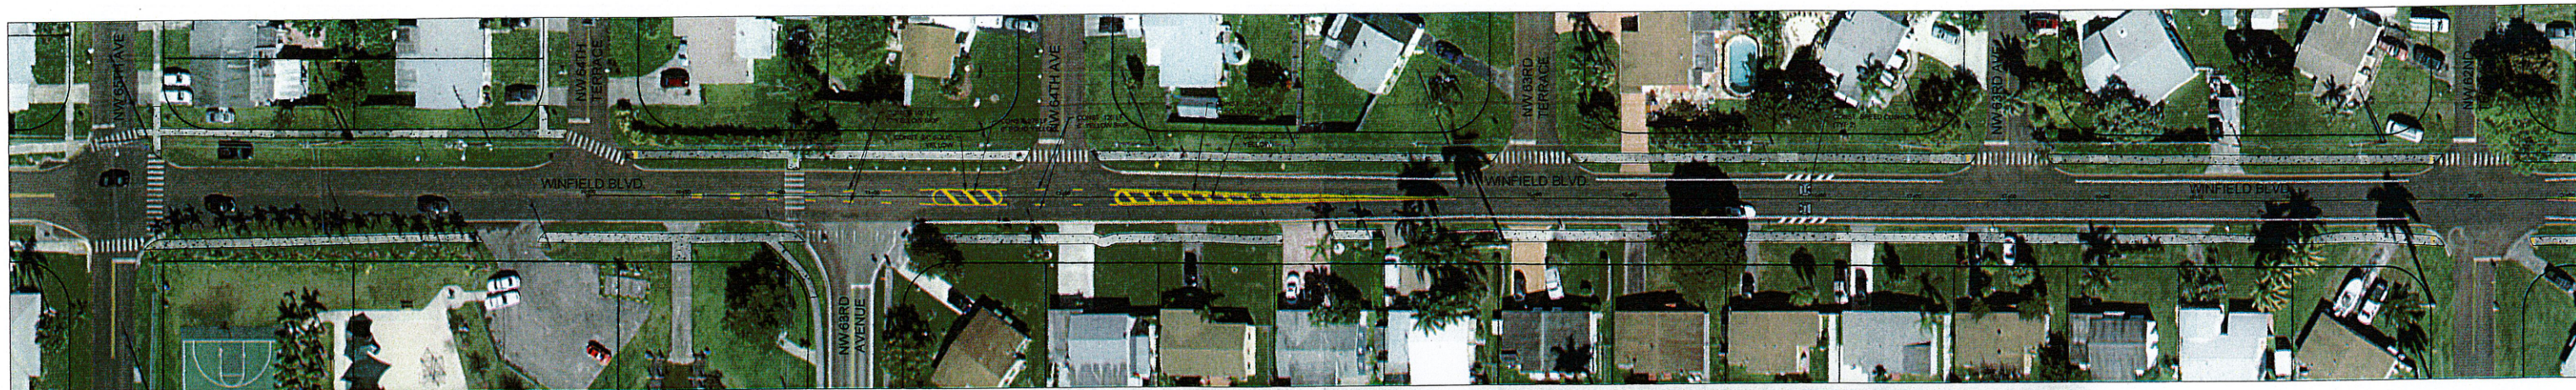

TYPICAL ROADWAY SECTION

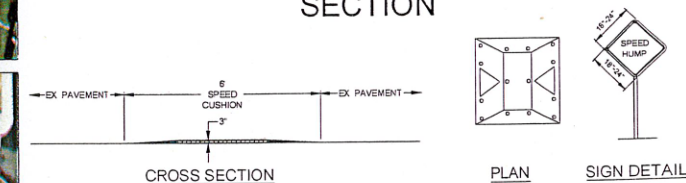

SPEED CUSHION DETAIL
WINFIELD BLVD
TRAFFIC CALMING AND
STREETScape IMPROVEMENTS
N
CONCEPTUAL PLAN

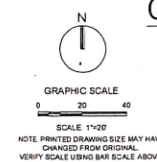

REV. NOVEMBER 2016
KEITH
CONSULTING ENGINEERS
301 East Atlantic Boulevard
Pompano Beach, Florida 33060-6643
(954) 788-3400; FAX (954) 788-3500
Florida Certificate of Authorization # - 7928