


EXHIBIT A

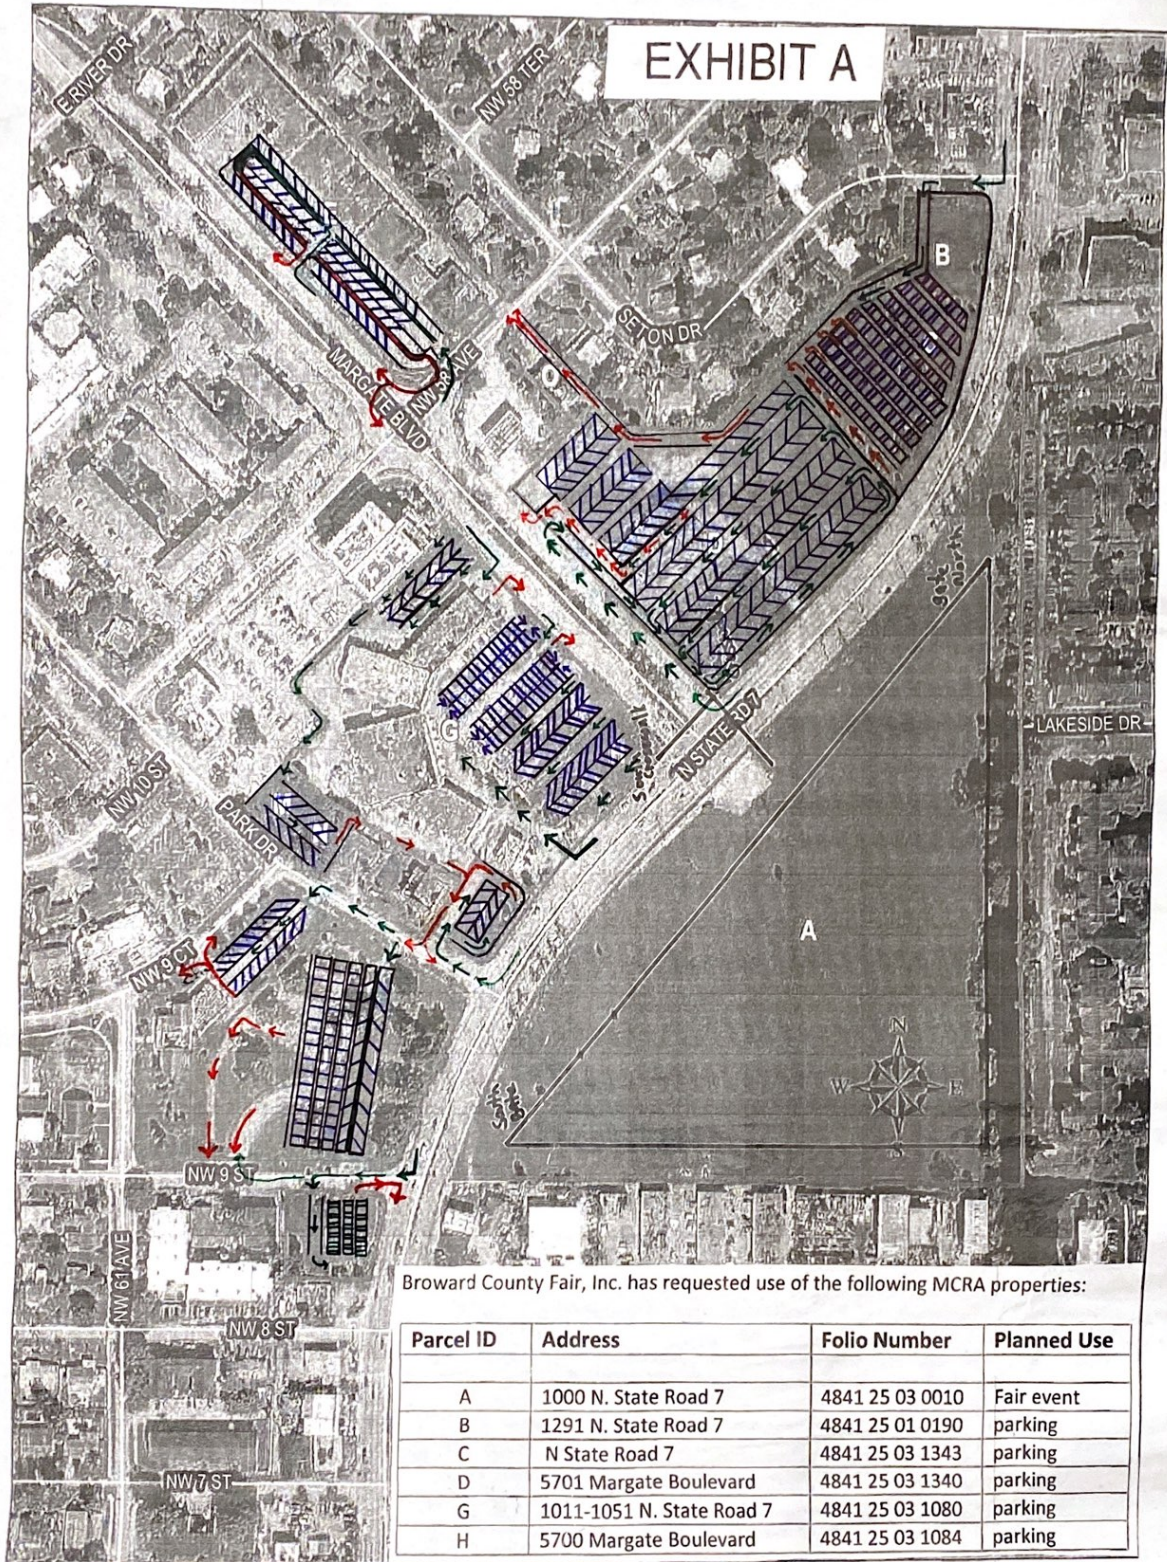

// = Parking Spaces
 ↑ = Entrances
 ↑ = Exits