

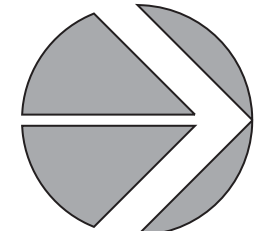


This plan is conceptual only and intended to provide general information regarding approximate existing conditions and overall programming objectives. No representation is made as to the accuracy of the information provided, which shall be independently evaluated by the Offeror. The Offeror is encouraged to provide creative, design alternatives and elements, provided that the minimum program objectives are satisfied.

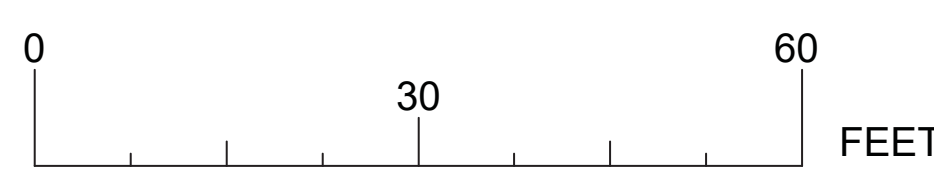

- 1 CANOPY TREE
- 2 UNDERSTORY TREE
- 3 GROUNDCOVER
- 4 SIDEWALK
- 5 BENCHES
- 6 DOG WASTE STATIONS
- 7 DOG WASH + DRINKING FOUNTAINS
- 8 CHAIN LINK FENCE
- 9 CHAIN LINK FENCE GATES
- 10 ENTRY SIGNAGE

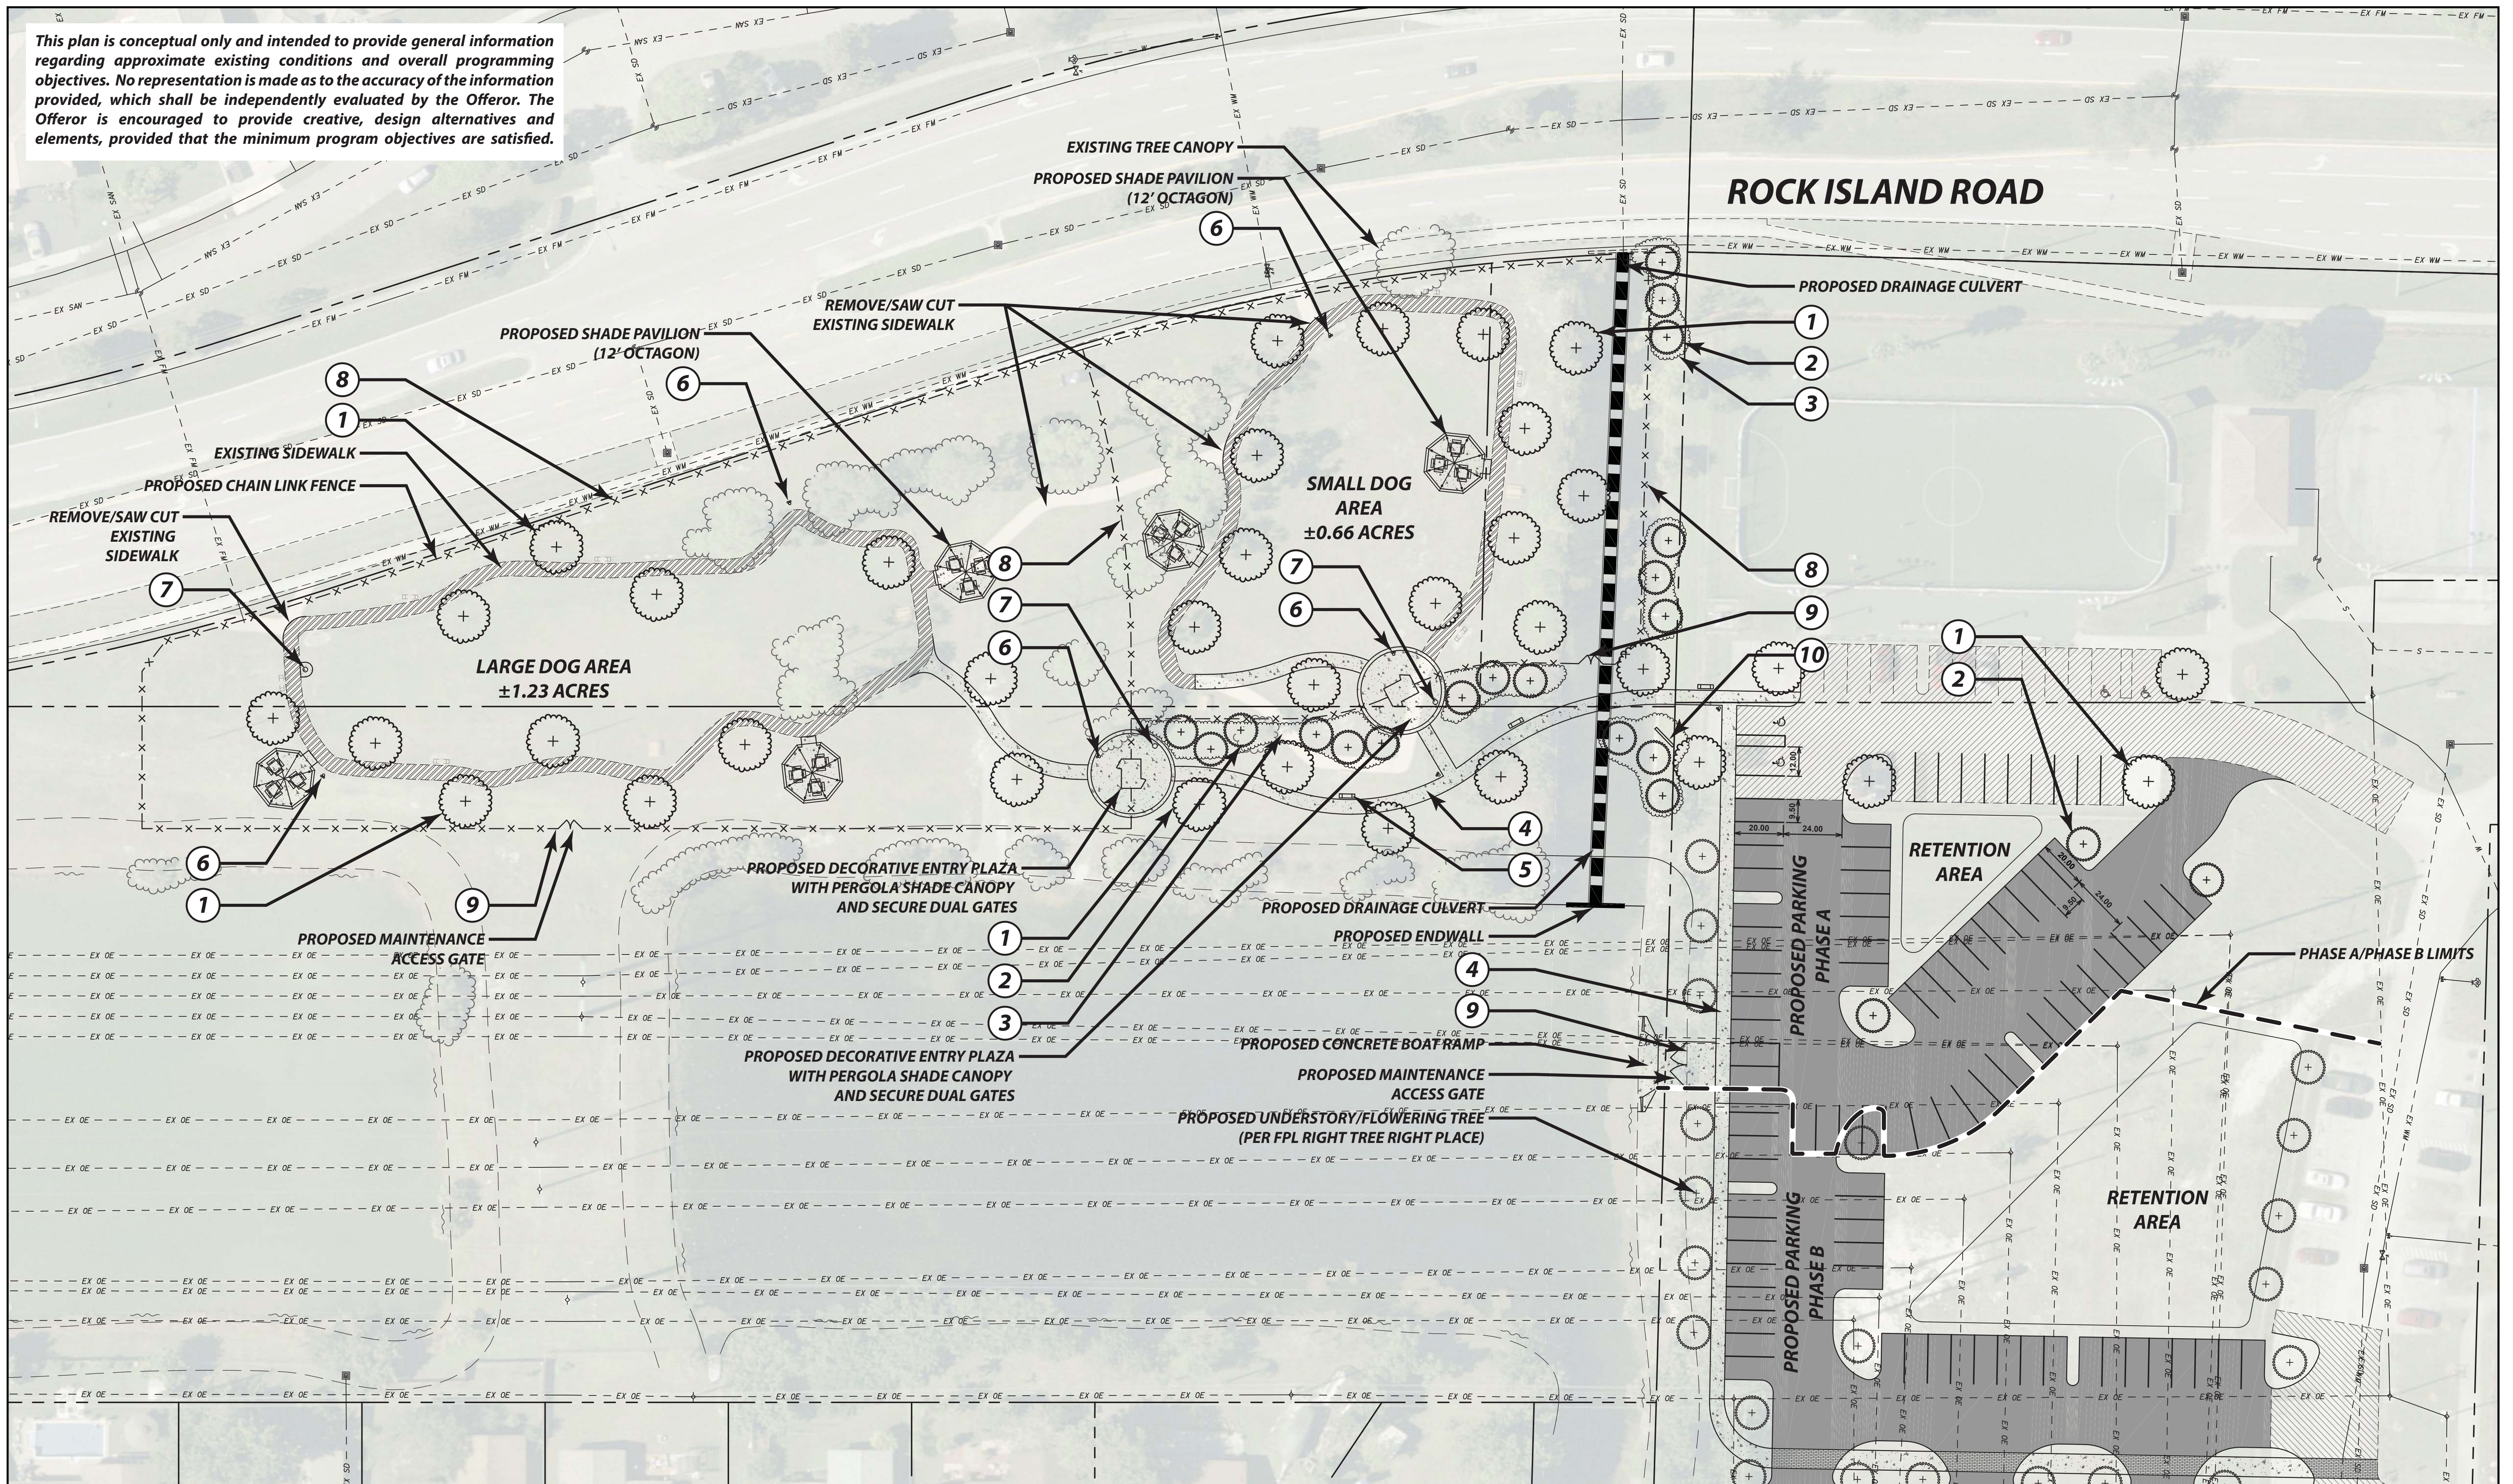

Dog Park at Firefighter's Park
 Exhibit 1 — Conceptual Site Plan — 2018-07-03
 Page 1 of 2