



**GIANT TIRE**  
AUTO & TRUCK SERVICE

OPEN

OPEN

OPEN

1917


















NO.	REVISIONS

Sheet Title: ELEVATIONS  
 PROJECT DESCRIPTION: PROPOSED FACADE IMPROVEMENT FOR GIANT TIRE  
 PROPERTY ADDRESS: 917 STATE ROAD 7 MARGATE, FLORIDA 32068  
 OWNER: GIANT TIRE AUTO & TRUCK SERVICE (JOSE ARIAS) PHONE: (784) 916-5800


SEAL  
 MADIS RIVA  
 P.E. NO. 10216  
 4170 SW 143 AVE  
 MIRAMAR, FL  
 33027  
 P.E. (054) 917-7404  
 6201 WINDYBROOK LN  
 PROJECT: P. 004

DATE	DATE	DATE	DATE

PROJECT: A-3  
 SHEET: 4 OF 5

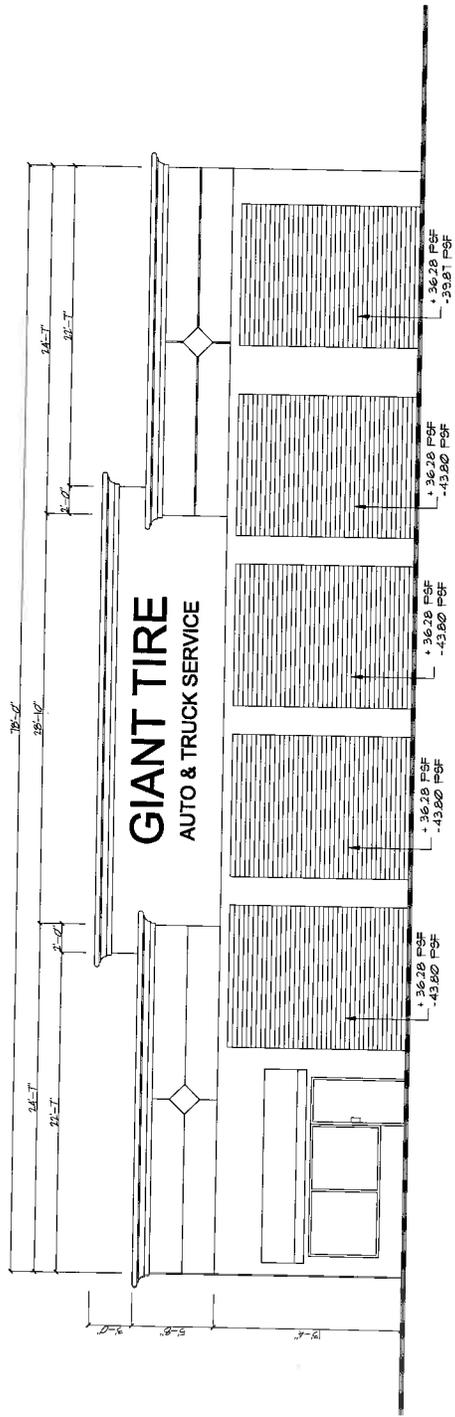

FRONT ELEVATION (EAST)  
 SCALE: 1/4"=1'-0"

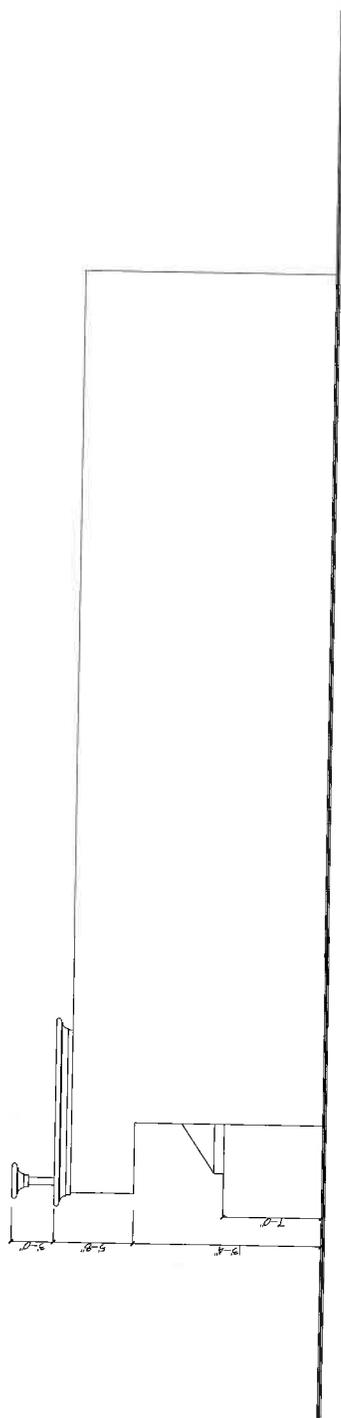

SIDE ELEVATION (NORTH)  
 SCALE: 1/4"=1'-0"