
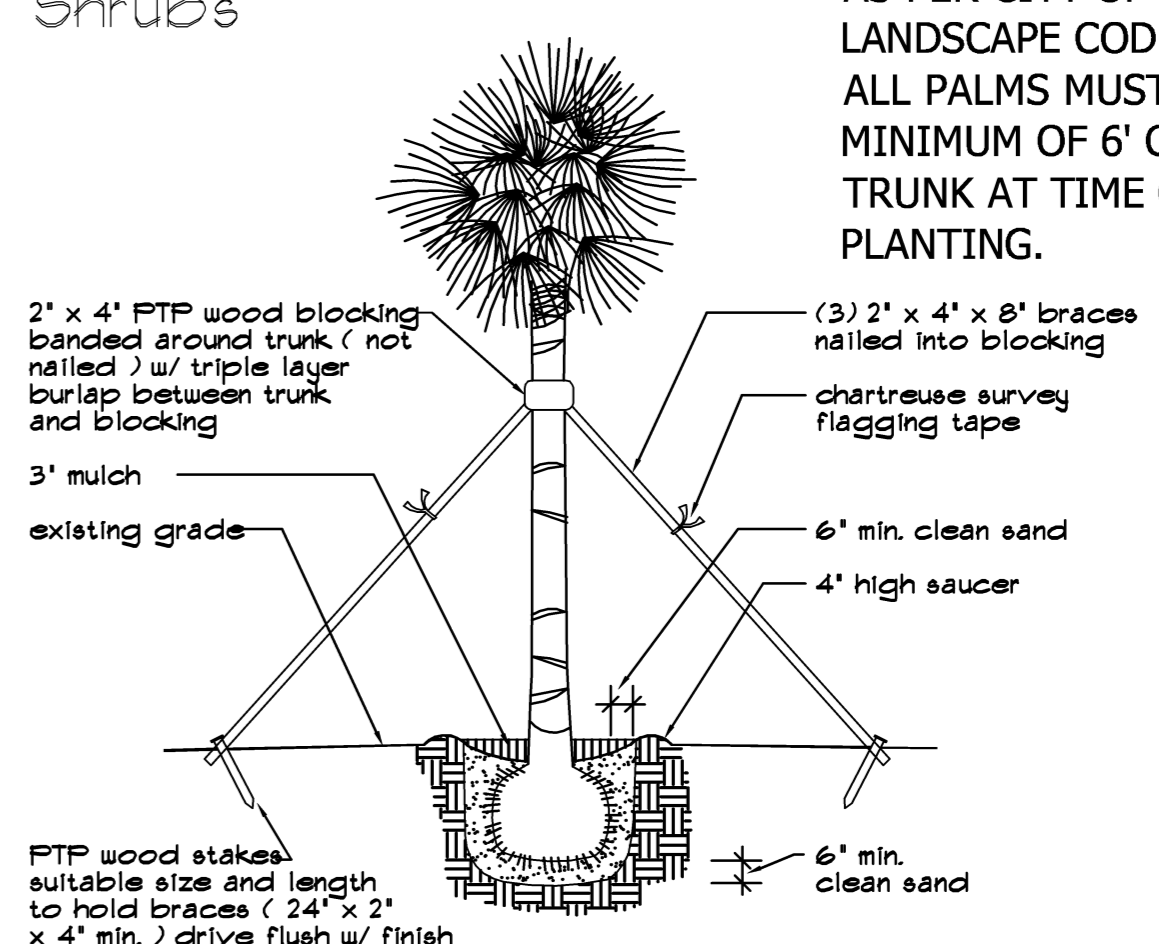
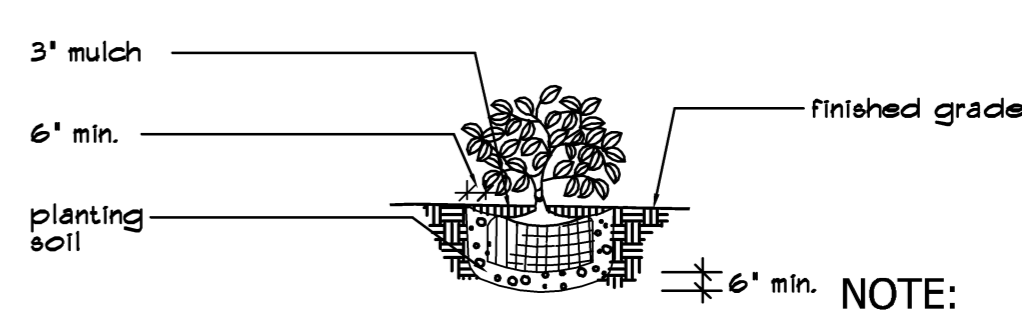


PLANTING DETAILS

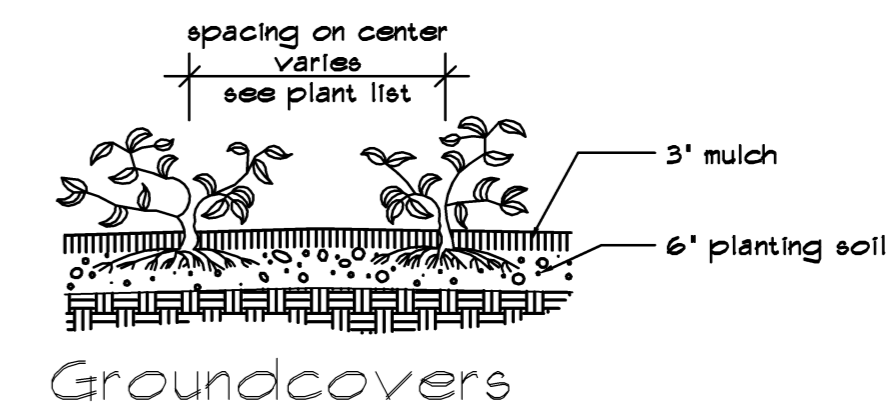

NOTE:
 (7) ADDITIONAL TREES REQUIRED AS PER TOWN OF MARGATE'S BUILDING DEPARTMENT REVIEW/ COMMENT.
 AS PER THE TOWN OF MARGATE'S ZONING CODE, SEC. 12 1/2-5, (3) PALMS CAN BE SUBSTITUTED PER TREE.

(21) NEW PALMS ARE PROPOSED.
 (9) SABAL PALMS AND
 (12) CHRISTMAS PALMS TO MATCH EXISTING PALMS.

ADDITIONALLY:
 (2) EXISTING CABBAGE PALMS WILL BE REPLACED WITH (2) NEW SABAL PALMS IN ORDER TO MATCH LANDSCAPE ISLANDS.

(1) EXISTING CABBAGE PALM WILL BE REPLACED WITH A TRIPLE ALEXANDER PALM.

(8) NEW DESERT CASSIAS WILL BE ADDED TO THE SWALE AREA ALONG NW 69TH AVENUE IN ORDER TO ENHANCE THE EXISTING LANDSCAPING.

THESE TREES ARE NOT COUNTED AS PART OF THE REQUIRED NEW TREES TO BE ADDED.

NOTE:
 EXISTING IRRIGATION SPRINKLER SYSTEM TO BE RECONFIGURED TO INCLUDE DUMPSTER ENCLOSURE LANDSCAPING. G.C. TO SUBMIT SHOP DRAWINGS OF REVISED IRRIGATION TO THE CITY OF MARGATE FOR REVIEW AND APPROVAL.



JOSEPH B. KALLER & ASSOCIATES, P.A.
 AA# 26001212
 2417 Hollywood Blvd., Hollywood, Florida 33020
 (954) 920-5746 phone - (954) 926-2841
 kaller@bellsouth.net

SEAL
 NOTE:
 AS PER CITY OF MARGATE LANDSCAPE CODE:
 ALL PALMS MUST HAVE A MINIMUM OF 6' CLEAR TRUNK AT TIME OF PLANTING.

PROJECT TITLE
 NEW SITE DUMPSTER ENCLOSURE
 ATLANTIC PLAZA
 6828 WEST ATLANTIC BLVD
 MARGATE, FLORIDA 33063

SHEET TITLE
 LANDSCAPE PLAN

REVISIONS	No.	DATE	DESCRIPTION
	1	8-11-09	BLDG DEPT COMMENTS
	2	9-29-09	REVIEW COMMENTS
	3	10-29-09	WIN COMMENTS
	4	9-15-10	OWNER CHANGE

PROJECT No.: 08095
 DATE: DEC 12, 2008
 DRAWN BY: MAURICIO
 CHECKED BY: JBK

SHEET
 LS-1.0
 4 OF 6