1011 23 2 25 PH 1911

NOT TO SCALE

# "SHERMAN PLAT"

A REPLAT OF A PORTION OF TRACTS 5, 8 AND 17, BLOCK 93, "PALM BEACH FARMS CO. PLAT NO. 3", P.B. 2, PG. 45 PALM BEACH COUNTY RECORDS

THIS PLAT HAS BEEN AMENDED: SEE O.R. BOOK 26/33 PG 634

PREPARED BY:

CITY OF MARGATE, BROWARD COUNTY, FLORIDA

OF SECTIONS 19 AND 30, TOWNSHIP 48 SOUTH, RANGE 42 EAST

### KEITH AND SCHNARS, P.A. ENGINEERS - PLANNERS - SURVEYORS

6500 NORTH ANDREWS AVENUE FORT LAUDERDALE, FLORIDA 33309 (305) 776-1616 **NOVEMBER 1986** 

### **DESCRIPTION**

A PORTION OF TRACT 5. BLOCK 93. OF THE PLAT OF PALM BEACH FARMS COMPANY PLAT NO. 3", AS RECORDED IN PLAT BOOK 2, PAGE 45, OF THE PUBLIC RECORDS OF

COMMENCING AT THE SOUTHWEST CORNER OF "CORAL GATE SECTION THREE," AS RECORDED IN PLAT BOOK 98, PAGE 23 OF THE PUBLIC RECORDS OF BROWARD COUNTY FLORIDA; THENCE SOUTH 00°23'06" EAST, A DISTANCE OF 50.00 FEET TO THE 89°37'18" EAST, ALONG THE NORTH LINE OF SAID TRACT 5. A DISTANCE OF 913.09 FEET TO AN INTERSECTION WITH THE ARC OF A CIRCULAR CURVE CONCAVE TO THE WEST, CURVE HAVING A RADIUS OF 1485,63 FEET, A CENTRAL ANGLE OF 06° 49'39", AN ARC DISTANCE OF 177.03 FEET TO A POINT OF INTERSECTION WITH A NON-RADIAL LINE BEARING SOUTH 89°36'16" WEST; THENCE ALONG SAID NON-RADIAL LINE, SAID LINE ALSO BEING THE SOUTH LINE OF SAID TRACT 5, SOUTH 89°36'16" WEST, A DISTANCE OF 740.19 FEET TO A POINT ON THE WEST LINE OF SAID TRACT 5: THENCE ALONG SAID LINE NORTH 00°23'06' WEST. A DISTANCE OF 661.20 FEET TO THE POINT OF BEGINNING.

### TOGETHER WITH:

A PORTION OF TRACTS 8 AND 17, BLOCK 93, OF SAID PLAT OF "PALM BEACH FARMS COMPANY PLAT NO. 3. AS RECORDED IN PLAT BOOK 2, PAGE 45, OF THE PUBLIC RECORDS OF PALM BEACH COUNTY, FLORIDA, TOGETHER WITH A PORTION OF A VACATED 30.00 FOOT ROADWAY AS RECORDED IN OFFICIAL RECORDS BOOK 1406, PAGE 556, OF THE PUBLIC RECORDS OF BROWARD COUNTY, FLORIDA, BEING MORE PARTICULARLY DESC-RIBED AS FOLLOWS:

COMMENCING AT SAID SOUTHWEST CORNER OF "CORAL GATE SECTION THREE," AS RECORDED IN PLAT BOOK 98, PAGE 23 OF THE PUBLIC RECORDS OF BROWARD COUNTY FLORIDA; THENCE SOUTH 00°23'06" EAST, A DISTANCE OF 711.20 FEET TO THE NORTHWEST CORNER OF SAID TRACT 8; THENCE NORTH 89°36'16" EAST, ALONG THE NORTH LINE OF SAID TRACT 8, A DISTANCE OF 25.00 FEET TO THE POINT OF BEGINNING: THENCE CONTINUE NORTH 89°36'16" EAST, ALONG THE LAST DESCRIBED COURSE, A DISTANCE OF 715.19 FEET TO AN INTERSECTION WITH THE ARC OF A CIRCULAR CURVE CONCAVE TO THE EAST, WHOSE RADIUS POINT BEARS SOUTH 73°58'25" EAST FROM THE LAST DESCRIBED POINT, SAID POINT BEING ON THE WESTERLY RIGHT-OF-WAY LINE OF BANKS ROAD AS DESCRIBED IN OFFICIAL RECORDS BOOK 12196, PAGE 32 OF THE PUBLIC RECORDS OF BROWARD COUNTY, FLORIDA; THENCE WESTERLY AND SOUTHERLY, ALONG SAID RIGHT-OF-WAY LINE AND THE ARC OF SAID CURVE HAVING A RADIUS OF 1485.63 FEET, A CENTRAL ANGLE OF 15° 24'07°, AN ARC DISTANCE OF 399.36 FEET: THENCE SOUTH 05°11'47" WEST, A DISTANCE OF 104.79 FEET TO AN INTER-SECTION WITH THE ARC OF A CIRCULAR CURVE CONCAVE TO THE EAST, AND WHOSE RADIUS POINT BEARS NORTH 86°37'30" EAST, FROM THE LAST DESCRIBED POINT; THENCE SOUTHERLY AND EASTERLY, ALONG THE ARC OF SAID CURVE, HAVING A RADIUS OF 1497.63 FEET, A CENTRAL ANGLE OF 12° 50′50; AN ARC DISTANCE OF 335.81 FEET; THENCE SOUTH 02°08'53' WEST, A DISTANCE OF 40.61 FEET TO AN INTER-SECTION WITH THE ARC OF A CIRCULAR CURVE CONCAVE TO THE NORTHWEST, AND WHOSE RADIUS POINT BEARS NORTH 41°50'29" WEST, FROM THE LAST DESCRIBED POINT, SAID POINT BEING ON THE NORTHERLY RIGHT-OF-WAY LINE OF COPANS ROAD AS DESCRIBED IN OFFICIAL RECORDS BOOK 8539 PAGE 802 OF THE PUBLIC RECORDS OF BROWARD COUNTY, FLORIDA; THENCE SOUTHWESTERLY, ALONG SAID NORTHERLY RIGHT-OF-WAY LINE AND ALONG THE ARC OF SAID CURVE, HAVING A RADIUS OF 1372.00 FEET, A CENTRAL ANGLE OF 32°37'33" AN ARC DISTANCE OF 781.26 FEET; THENCE NORTH 00°23'06" WEST, 25 FEET EAST OF AS MEASURED AT RIGHT ANGLES TO, THE WEST LINE OF SAID TRACTS 8 AND 17. A DISTANCE OF 1196.37 FEET TO THE POINT OF BEGINNING.

SAID LANDS SITUATE, LYING AND BEING IN BROWARD COUNTY, FLORIDA. ALL OF THE ABOVE CONTAINING 29.491 ACRES, MORE OR LESS.

### **DEDICATION**

#### **ACKNOWLEDGEMENT**

STATE OF FLORIDA SS COUNTY OF BROWARD BEFORE ME PERSONALLY APPEARED IRVING J. SHERMAN

TO ME WELL KNOWN TO BE THE INDIVIDUAL DESCRIBED IN AND WHO EXECUTED THE FOREGOING INSTRUMENT AS OWNER OF THE LANDS DESCRIBED HEREON AND THAT HE ACKNOWLEDGED BEFORE ME THAT HE EXECUTED SUCH INSTRUMENT AS OWNER. AND THAT SAID INSTRUMENT IS THE FREE ACT AND DEED OF SAID

WITNESS MY HAND AND SEAL THIS 15 DAY OF JAN- A.D., 1987.

MY COMMISSION EXPIRES: 8-9-87

### SURVEYOR'S CERTIFICATE:

WE HEREBY CERTIFY THAT THE ATTACHED PLAT IS A TRUE AND CORRECT REPRE-SENTATION OF THE LANDS RECENTLY SURVEYED, SUBDIVIDED AND PLATTED UNDER OUR RESPONSIBLE DIRECTION AND SUPERVISION, THAT THE SURVEY DATA SHOWN CONFORMS TO THE APPLICABLE REQUIREMENTS OF CHAPTER 177, FLORIDA STATUTES, AND WITH THE APPLICABLE SECTIONS OF CHAPTER 21HH-6, FLORIDA ADMINISTRATIVE CODE. THE PERMANENT REFERENCE MONUMENTS (P.R.M.'S) WERE SET IN ACCORDANCE WITH SECTION 177.091 OF SAID CHAPTER 177.

THE BENCHMARKS SHOWN ARE REFERENCED TO THE NATIONAL GEODETIC VERTICAL DATUM (N.G.V.D.) OF 1929 IN CONFORMITY WITH STANDARDS ADOPTED BY THE NATIONAL OCEAN SURVEY FOR THIRD ORDER CONTROL STANDARDS.

DATED MARCH 3, 1990

KEITH AND SCHNARS, P.A.

BY: THOMAS GENE LUNSFORD PROFESSIONAL LAND SURVEYOR #4646 STATE OF FLORIDA (FOR THE FIRM)

#### MARGATE CITY CLERK'S CERTIFICATE

STATE OF FLORIDA

\_\_\_\_\_\_\_DAY\_OF\_\_\_OCT\_\_\_ A.D.1987. IN WITNESS WHEREOF THE SAID CITY COMMISSION HAS CAUSED THESE PRESENTS TO BE ATTESTED BY ITS CITY CLERK AND THE CORPORATE SEAL OF SAID CITY TO BE AFFIXED THIS 15 DAY OF SEAT

#### MARGATE CITY ENGINEER

THIS PLAT OF "SHERMAN PLAT", A REPLAT, IS APPROVED FOR RECORDING.

*9-5-89* 

Emilio C. Esteban EMILIO C. ESTEBAN

### MARGATE CITY PLANNING AND ZONING BOARD

THIS IS TO CERTIFY THAT THE CITY PLANNING AND ZONING BOARD OF MARGATE, FLORIDA, ACCEPTED AND APPROVED THIS PLAT THIS GOVERNOON DAY OF A.D. 1987.

### BROWARD COUNTY OFFICE OF PLANNING

THIS PLAT IS HEREBY APPROVED AND ACCEPTED FOR RECORD,

## BROWARD COUNTY ENGINEERING DIVISION

THIS PLAT IS HEREBY APPROVED AND ACCEPTED FOR RECORD.

HENRY P. COOK - DIRECTOR FLORIDA P.E., REG. NO. 12506 DIRECTOR OF ENGINEERING

6-19-90

### BROWARD COUNTY PLANNING COUNCIL

TRAFFICWAYS BY RESOLUTION ADOPTED THIS 31St DAY OF AUGUST A.D. 1989

COUNCIL OF THE ABOVE DATE AND IS HEREBY APPROVED AND ACCEPTED FOR RECORD THIS 18th DAY OF Jone, A.D. 1990.

BY: Peter M. Ross ADMINISTRATOR OR DESIGNEE

### BROWARD COUNTY FINANCE AND ADMINISTRATIVE SERVICES DEPARTMENT, COUNTY RECORDS DIVISION-MINUTES SECTION

THIS IS TO CERTIFY THAT THIS PLAT COMPLIES WITH THE PROVISIONS OF CHAPTER 177, FLORIDA STATUTES, AND WAS ACCEPTED FOR RECORD BE SHE BOARD OF BROWARD COUNTY COMMISSIONERS OF BROWARD COUNTY, FLORIDA, CHEATED THIS 19th DAY OF September, A.D. 1989.

ATTEST: L.A. HESTER COUNTY ADMINISTRATOR BY: Marilyn Melarlos CHAIRPERSON - COUNTY COMMISSION

BROWARD COUNTY FINANCE AND ADMINISTRATIVE. SERVICES DEPARTMENT, COUNTY RECORDS DIVISION-RECORDING SECTION

THIS INSTRUMENT WAS FILED FOR RECORD THIS  $\frac{29}{20}$  DAY OF  $\frac{144}{20}$ , PAGE  $\frac{26}{20}$ , RECORD VERIFIED.

ATTEST: L.A. HESTER COUNTY ADMINISTRATOR

CHECKED BY NOTARY CITY OF CITY ENGINEER **SURVEYOR DEDICATION** ENGINEER ... MARGATE PRELIMINARY CHECK LAZOWICK 11-18-86 ENGR. DEPT. FIELD BNDRY SURVEY VAN ARSDELL 3-3-87 LAZOWICK | II-86 CALCULATIONS PLANNING DEPT. LAURIA 3-90 WHITE 9-14-89 PRM'S SET LUNSFORD 3-13-90 FINAL CHECK QSAI:[20,15]SHERMAN.DGN 11920

SHEET 2 OF 2


## "SHERMAN PLAT"

A REPLAT OF A PORTION OF TRACTS 5, 8 AND 17, BLOCK 93, "PALM BEACH FARMS CO. PLAT NO. 3", P.B. 2, PG. 45 PALM BEACH COUNTY RECORDS OF SECTIONS 19 AND 30, TOWNSHIP 48 SOUTH, RANGE 42 EAST CITY OF MARGATE, BROWARD COUNTY, FLORIDA

PREPARED BY:

AND MAY BE AMENDED BY AGREEMENT WITH BROWARD COUNTY.

### KEITH AND SCHNARS, P.A. ENGINEERS - PLANNERS - SURVEYORS

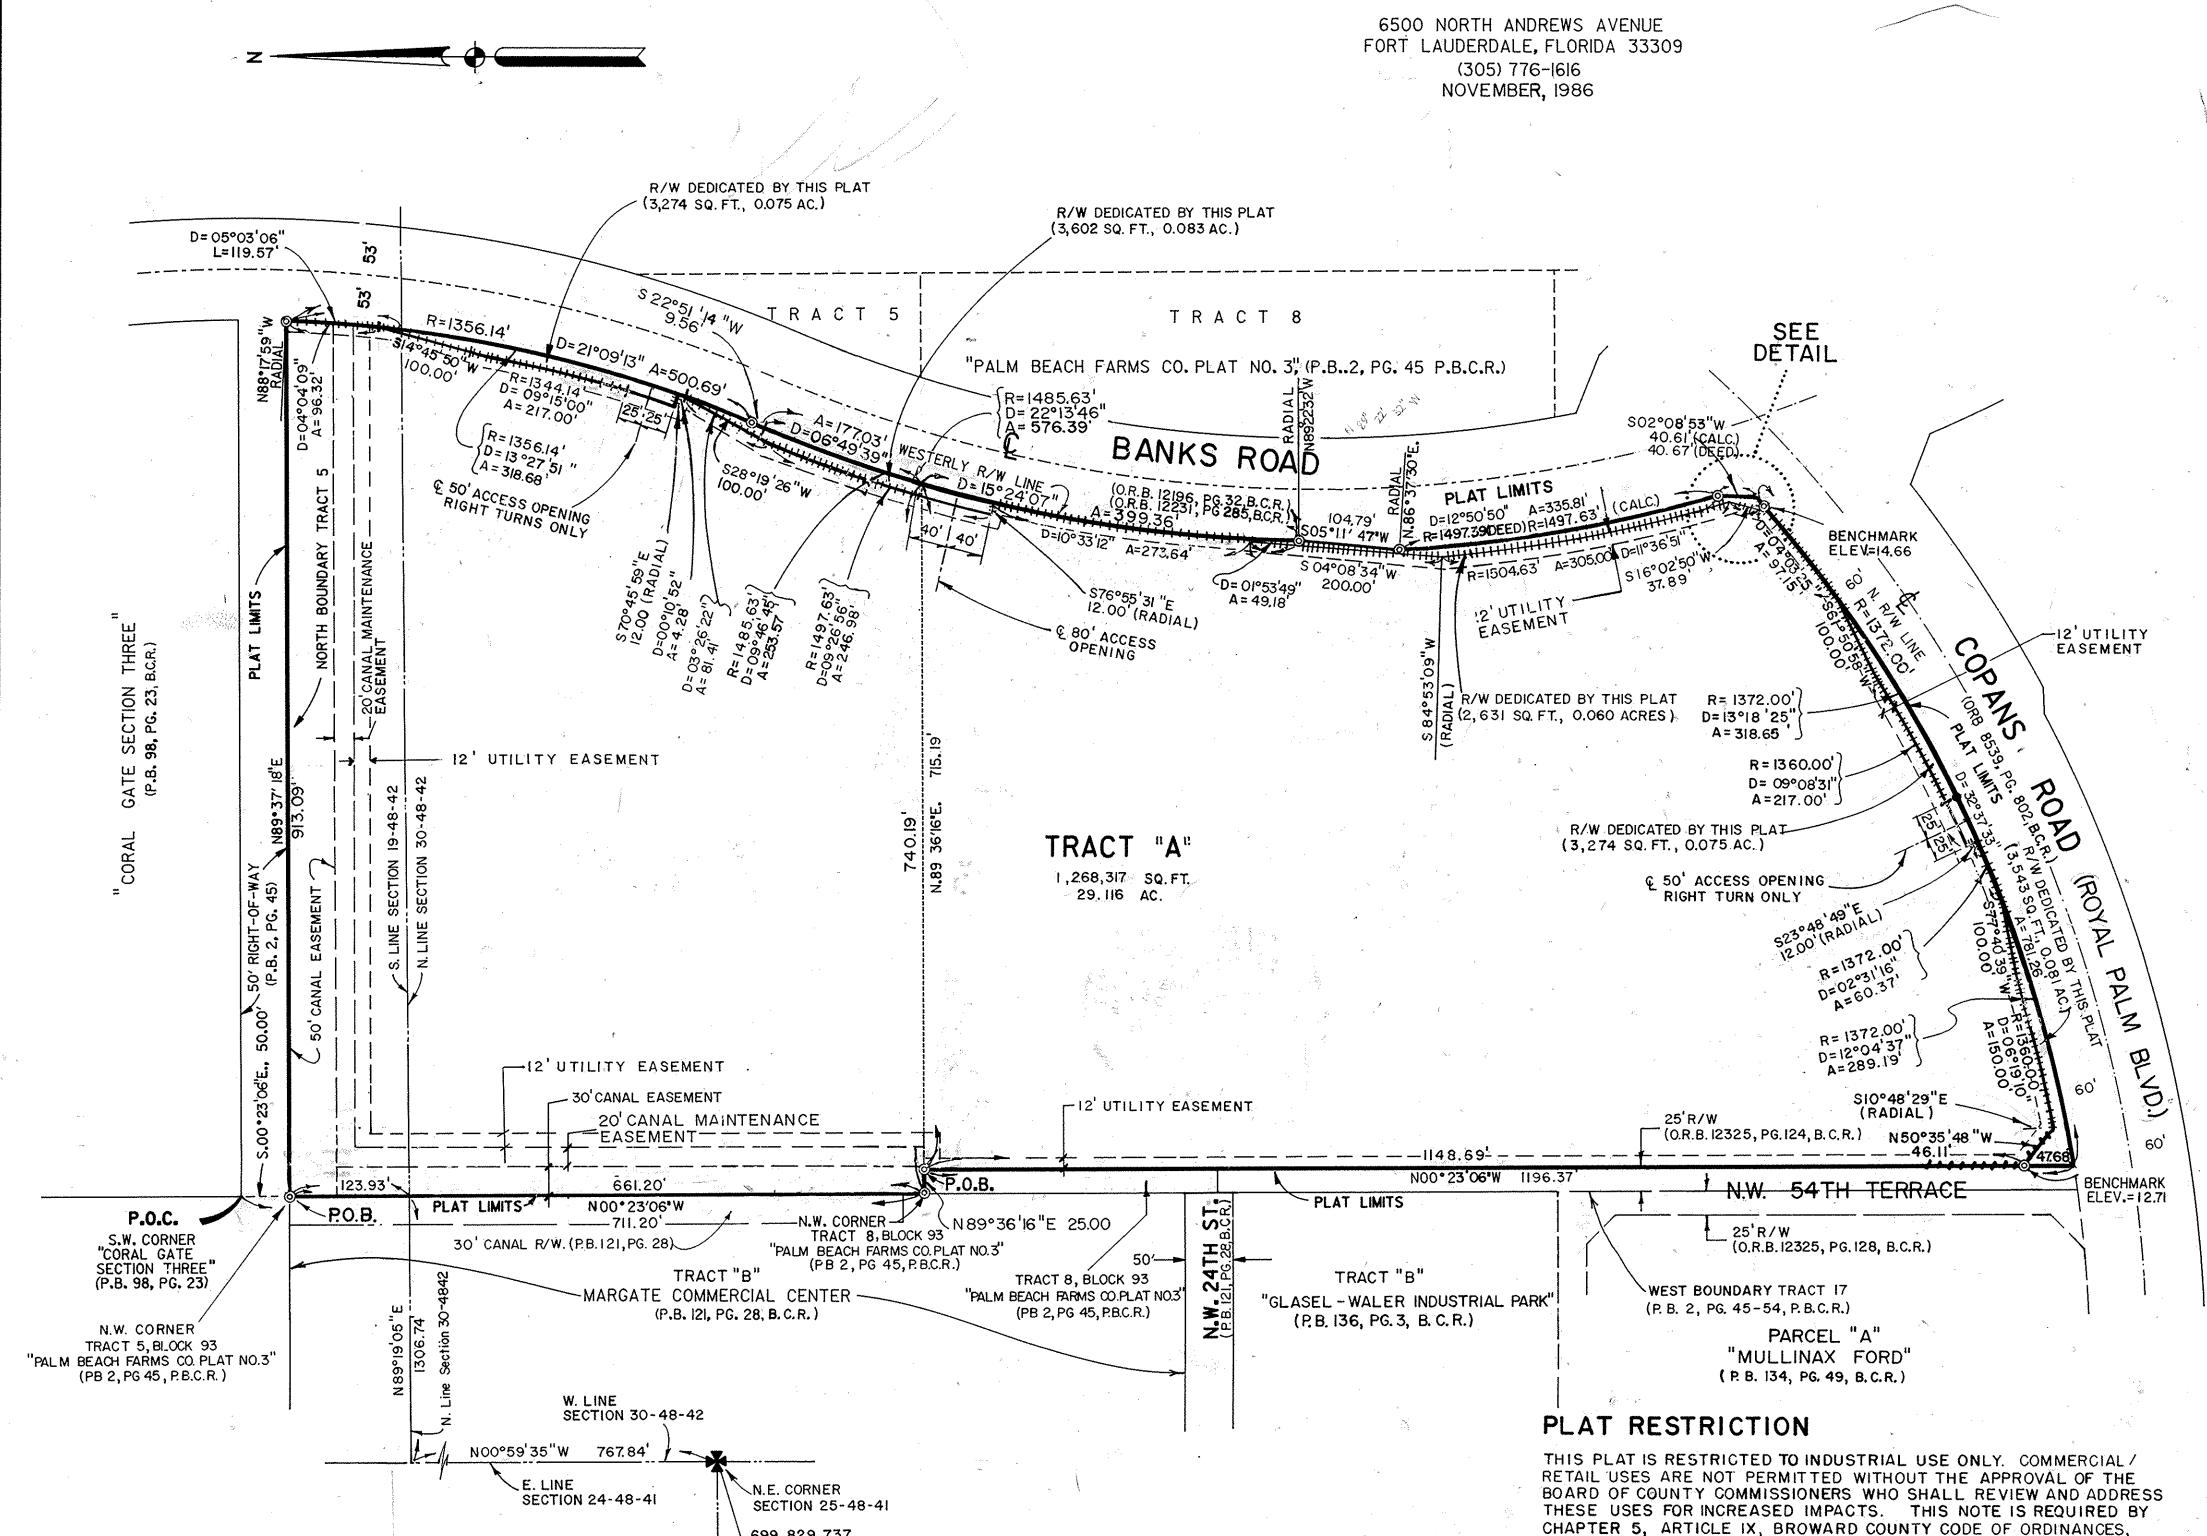


699,829.737

761,585.157

### LEGEND

Α	ARC LENGTH	P.B.C.R.	PALM BEACH COUNTY RECORDS
B. C. R.	BROWARD COUNTY RECORDS	P. B.	PLAT BOOK
(CALC.)	CALCULATED	P.O.B.	POINT OF BEGINNING
D	CENTRAL ANGLE	P. O. C.	POINT OF COMMENCEMENT
ELEV.	ELEVATION	R	RADIUS
N.T.S.	NOT TO SCALE	R/W	RIGHT-OF-WAY
0 D D	OFFICIAL DECORD DOOK		`%

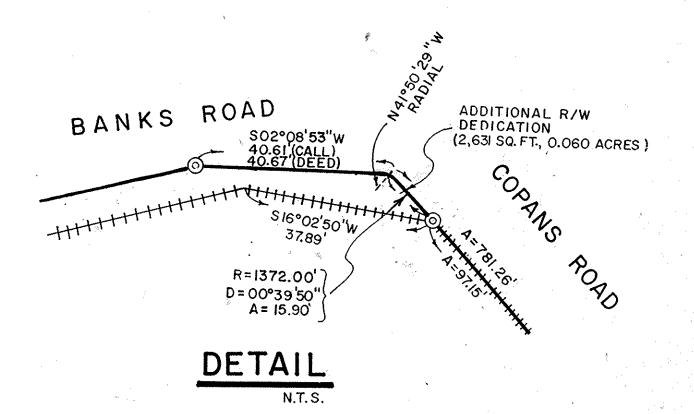

### AREA TABULATION

TRACT A	1,268,317	SQ. FT.	29.116	ACRES
R/W DEDICATION	16,324	SQ. FT.	0.375	ACRES
TOTAL	1,284,641	SQ.FT	29.491	ACRES

THERE MAY BE ADDITIONAL RESTRICTIONS THAT ARE NOT RECORDED ON THIS PLAT THAT MAY BE FOUND IN THE PUBLIC RECORDS OF THIS

### SURVEY NOTES:

- INDICATES SET PERMANENT REFERENCE MONUMENT
- 2. SURVEY DATA IN FIELD BOOK A 22.
- 3. BEARINGS SHOWN HEREON ARE BASED ON "STONER/KEITH RESURVEY OF A PORTION OF TOWNSHIP 47 SOUTH, RANGE 41 EAST, ALL OF TOWNSHIP 48 SOUTH, RANGE 41 EAST, & ALL OF TOWNSHIP 49 SOUTH, RANGE 41 EAST "AS RECORDED IN MISC. PLAT BOOK 3, PAGE 44, BROWARD COUNTY PUBLIC RECORDS, RELATIVE TO FLORIDA COORDINATE SYSTEM, EAST ZONE, GRID NORTH, TRANSVERSE MERCATOR PROJECTION, HITHHIH INDICATES NON-VEHICULAR ACCESS LINE.
- 5. BENCHMARK ELEVATIONS SHOWN HEREON ARE BASED ON THE NATIONAL GEODETIC VERTICAL DATUM OF 1929 AND WERE ESTABLISHED FROM BENCHMARKS SUPPLIED BY: BROWARD COUNTY ENGINEERING DEPT., BRASS DISC. IN NORTH HEADWALL OF COLONIES OF MARGATE BOULEVARD 1/4 MILE WEST OF STATE ROAD 7, ELEV.=12.370
- 6. P.O.C. INDICATES POINT OF COMMENCEMENT.
- 7. P.O.B. INDICATES POINT OF BEGINNING