


Estimated manufacturing time:
12 weeks from the time of
LSI order acceptance, or receipt of
SkyWays release of fabrication
form if applicable.

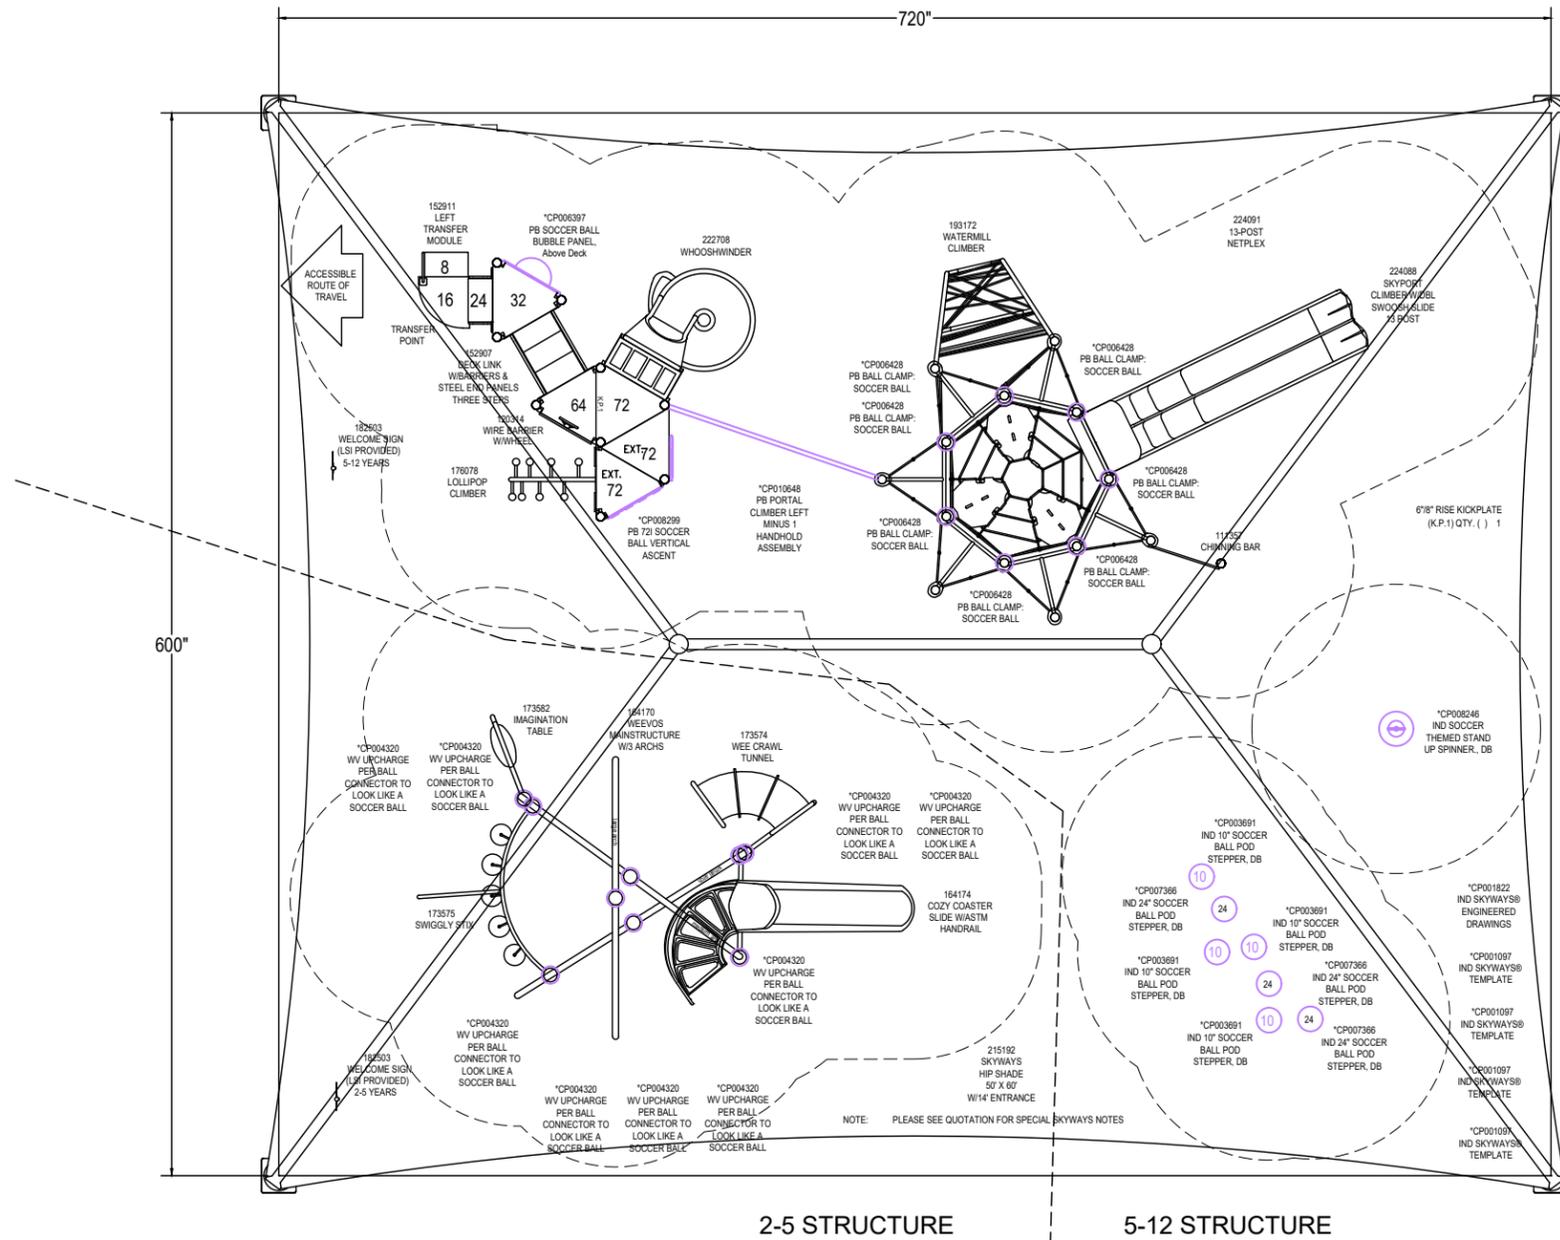

2-5 STRUCTURE

Weevos®
(2-5 years)
Max Fall Height: 40 inches


TOTAL ELEVATED PLAY COMPONENTS	0	REQUIRED	0
TOTAL ELEVATED COMPONENTS ACCESSIBLE BY RAMP	0	REQUIRED	0
TOTAL ELEVATED COMPONENTS ACCESSIBLE BY TRANSFER	0	REQUIRED	0
TOTAL ACCESSIBLE GROUND LEVEL COMPONENTS SHOWN	4	REQUIRED	0
TOTAL DIFFERENT TYPES OF GROUND LEVEL COMPONENTS	4	REQUIRED	4

5-12 STRUCTURE

PlayBooster®
(5-12 years)
Max Fall Height: 101 inches

TOTAL ELEVATED PLAY COMPONENTS	6	REQUIRED	0
TOTAL ELEVATED COMPONENTS ACCESSIBLE BY RAMP	0	REQUIRED	0
TOTAL ELEVATED COMPONENTS ACCESSIBLE BY TRANSFER	5	REQUIRED	3
TOTAL ACCESSIBLE GROUND LEVEL COMPONENTS SHOWN	10	REQUIRED	2
TOTAL DIFFERENT TYPES OF GROUND LEVEL COMPONENTS	4	REQUIRED	4

SCALE IN FEET:

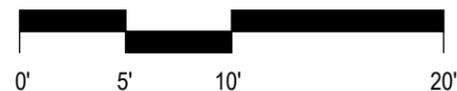

Southeast Park
Margate, FL

Rep Services, Inc.
Debbie Levine

SYSTEM TYPE:
PlayBooster

DRAWING #:
1134642-01-02



The play components identified on this plan are IPEMA certified. (Unless model number is preceded with *) The use and layout of these components conform to the requirements of ASTM F1487. To verify product certification, visit www.ipema.org

THIS PLAY AREA & PLAY EQUIPMENT IS DESIGNED FOR AGES 2-12 YEARS UNLESS OTHERWISE NOTED ON PLAN.

IT IS THE MANUFACTURERS OPINION THAT THIS PLAY AREA DOES CONFORM TO THE A.D.A. ACCESSIBILITY STANDARDS, ASSUMING AN ACCESSIBLE PROTECTIVE SURFACING IS PROVIDED, AS INDICATED, OR WITHIN THE ENTIRE USE ZONE.

THIS CONCEPTUAL PLAN WAS BASED ON INFORMATION AVAILABLE TO US. PRIOR TO CONSTRUCTION, DETAILED SITE INFORMATION INCLUDING SITE DIMENSIONS, TOPOGRAPHY, EXISTING UTILITIES, SOIL CONDITIONS, AND DRAINAGE SOLUTIONS SHOULD BE OBTAINED, EVALUATED, & UTILIZED IN THE FINAL DESIGN. PLEASE VERIFY ALL DIMENSIONS OF PLAY AREA, SIZE, ORIENTATION, AND LOCATION OF ALL EXISTING UTILITIES, EQUIPMENT, AND SITE FURNISHINGS PRIOR TO ORDERING. SLIDES SHOULD NOT FACE THE HOT AFTERNOON SUN.

CHOOSE A PROTECTIVE SURFACING MATERIAL THAT HAS A CRITICAL HEIGHT VALUE TO MEET THE MAXIMUM FALL HEIGHT FOR THE EQUIPMENT (REF. ASTM F1487 STANDARD CONSUMER SAFETY PERFORMANCE SPECIFICATION FOR PLAYGROUND EQUIPMENT FOR PUBLIC USE, SECTION 8 CURRENT REVISION). THE SUBSURFACE MUST BE WELL DRAINED. IF THE SOIL DOES NOT DRAIN NATURALLY IT MUST BE TILED OR SLOPED 1/8" TO 1/4" PER FOOT TO A STORM SEWER OR A "FRENCH DRAIN".

AREA OF ACCESSIBLE/PROTECTIVE SURFACING (POURED-IN-PLACE SUGGESTED) 3,000 SQ. FT.

IT IS THE MANUFACTURERS OPINION AND INTENT THAT THE LAYOUT OF THESE COMPONENTS CONFORM WITH THE U.S. CONSUMER PRODUCT SAFETY COMMISSIONS (CPSC) "HANDBOOK FOR PUBLIC PLAYGROUND SAFETY".

DESIGNED BY:
KF

COPYRIGHT: 03/28/2019
LANDSCAPE STRUCTURES, INC.
601 7th STREET SOUTH - P.O. BOX 198
DELANO, MINNESOTA 55328
PH: 1-800-328-0035 FAX: 1-763-972-6091

3/18/19	1134642-01-01	KF
Date	Previous Drawing #	Initials



Southeast Park

Margate FL 33068

March 28, 2019

1134642-01-02-01



*Custom products are shown as conceptual only. *Custom product manufacturing time for this project will be approximately 12 weeks from the time of LSI order acceptance.

©2019 Landscape Structures. All Rights Reserved.



FOR A BETTER TOMORROW
WE PLAY TODAY

shapedbyplay.com

Proudly presented by:

Debbie Levine



REP SERVICES, INC.
Experts at Play & Outdoor Spaces

Southeast Park

Margate FL 33068

March 28, 2019

1134642-01-02-02



*Custom products are shown as conceptual only. *Custom product manufacturing time for this project will be approximately 12 weeks from the time of LSI order acceptance.

©2019 Landscape Structures. All Rights Reserved.



FOR A BETTER TOMORROW
WE PLAY TODAY

shapedbyplay.com

Proudly presented by:

Debbie Levine



REP SERVICES, INC.
Experts at Play & Outdoor Spaces

Southeast Park

Margate FL 33068

March 28, 2019

1134642-01-02-03



*Custom products are shown as conceptual only. *Custom product manufacturing time for this project will be approximately 12 weeks from the time of LSI order acceptance.

©2019 Landscape Structures. All Rights Reserved.



FOR A BETTER TOMORROW
WE PLAY TODAY

shapedbyplay.com

Proudly presented by:
Debbie Levine



Southeast Park

Margate FL 33068

March 28, 2019

1134642-01-02-04



*Custom products are shown as conceptual only. *Custom product manufacturing time for this project will be approximately 12 weeks from the time of LSI order acceptance.

©2019 Landscape Structures. All Rights Reserved.



FOR A BETTER TOMORROW
WE PLAY TODAY

shapedbyplay.com

Proudly presented by:

Debbie Levine



REP SERVICES, INC.
Experts at Play & Outdoor Spaces