



City of Margate
DEVELOPMENT REVIEW COMMITTEE
Application for Plat Amendment

5790 Margate Blvd., Margate, FL 33063
954-972-6454

Submission Date (official use):

07-13-15 11:00 RCVD

Project Name		Celebration Pointe
Address		2850 N State Road 7, Margate
Acreage	Folio Number	
29.50	484219350010,11,20	
Existing Use		Apartment - vacant
Legal Description		Tract A of the Celebration Pointe Plat PB178, Pg 68

DRC # 08-15-01

Paid: \$500.00

Describe proposal/request in detail, including non-residential square footage and/or number of dwelling units
change bedroom mix of 580 garden apartments to
96-1bed, 362-2bed, 122-3bed units.

Agent/Contact Name		Jay Huebner - HSQ Group, Inc.
Address		1489 W. Palmetto Park Road, Suite 340, Boca Raton, FL 33486
Phone Number	Fax Number	
561-392-0221	561-392-6458	
Email Address		Jay@hsqgroup.net

Property Owner Name		Celebration Pointe South, LLC. - Omar Fonte, Manager
Address		12448 SW 127 Avenue, Miami, FL 33186
Phone Number	Fax Number	
305-969-2000	305-969-9916	
Email Address		omar.fonte@garco.net

OWNER'S AFFIDAVIT: I certify that I am the owner of record for the above referenced property and give authorization to file this petition. I understand that I, or a representative on my behalf, must be present at the DRC meeting. I further understand that my petition will be subject to the regulations of Chapter 16 ½ of the Margate City Code.

Property Owner's Signature

Date

Omar Fonte Manager
Celebration Pointe South LLC.

08/15



PUBLIC HEARING SIGN REMOVAL BOND AGREEMENT

In accordance with Ordinance #1500.485

I, Jay Huebner, petitioner of record and on behalf of the property owner, hereby agree that the subject public hearing sign shall be removed within two (2) business days following a final determination by the governing body. Further, it is understood that by complying with this section, the \$150 cash bond will be returned to the petitioner of record.

If said public hearing sign is not removed in two (2) business days, I hereby authorize the administration of the City of Margate to remove said sign, billing the costs of the removal of the sign to the owner of the property.

I understand that the \$150 (one hundred fifty dollar) cash bond shall be forfeited and applied against the cost of removal to the City of Margate if said public hearing sign is not removed in two (2) business days.

HSQ Group, Inc.

Business Name

1489 W. Palmetto Park Road, Suite 340, Boca Raton, FL

Address

Jay Huebner
Signature

7/10/15
Date

OFFICE USE ONLY

Date of Decision: _____

Tabled to date
certain? _____

Two Business Days (after
decision) _____

COMPLIED? Y N

If YES, initiate check request to Finance (603-0000-220.18-00)

If NO, inform Finance to deposit Bond (001-0000-369.90-01)

City of Margate
*** CUSTOMER RECEIPT ***

Batch ID: CONEILL 7/06/15 00 Receipt no: 144937

Type	SvcCd	Description	Qty	Amount
EQ		ECDV MISCELLANEOUS	1.00	\$500.00
CELEBRATION POINTE SOUTH, LLC				
12448 SW 127TH AVE				
MIAMI, FL 33186-6596				
RE: PLAT AMENDMENT				
JAY HUEBNER - HSQ, INC.				
561-392-0221				

Tender detail
CK Ref#: 1002 \$500.00
Total tendered: \$500.00
Total payment: \$500.00


Trans date: 7/13/15 Time: 11:01:21

HAVE A GREAT DAY!

CELEBRATION POINTE

A REPLAT OF TRACT 88, 89, 92 AND A PORTION OF TRACTS 90 AND 91, OF THE PALM BEACH FARMS COMPANY PLAT NO. 3
AS RECORDED IN PLAT BOOK 2, PAGES 45 THROUGH 54, OF THE PUBLIC RECORDS OF PALM BEACH COUNTY, FLORIDA
SECTION 19, TOWNSHIP 48 SOUTH, RANGE 42 EAST, CITY OF MARGATE, BROWARD COUNTY, FLORIDA

CFN # 108241701.
Page1 of 2
Recorded 11/07/2008 at 09:07 AM

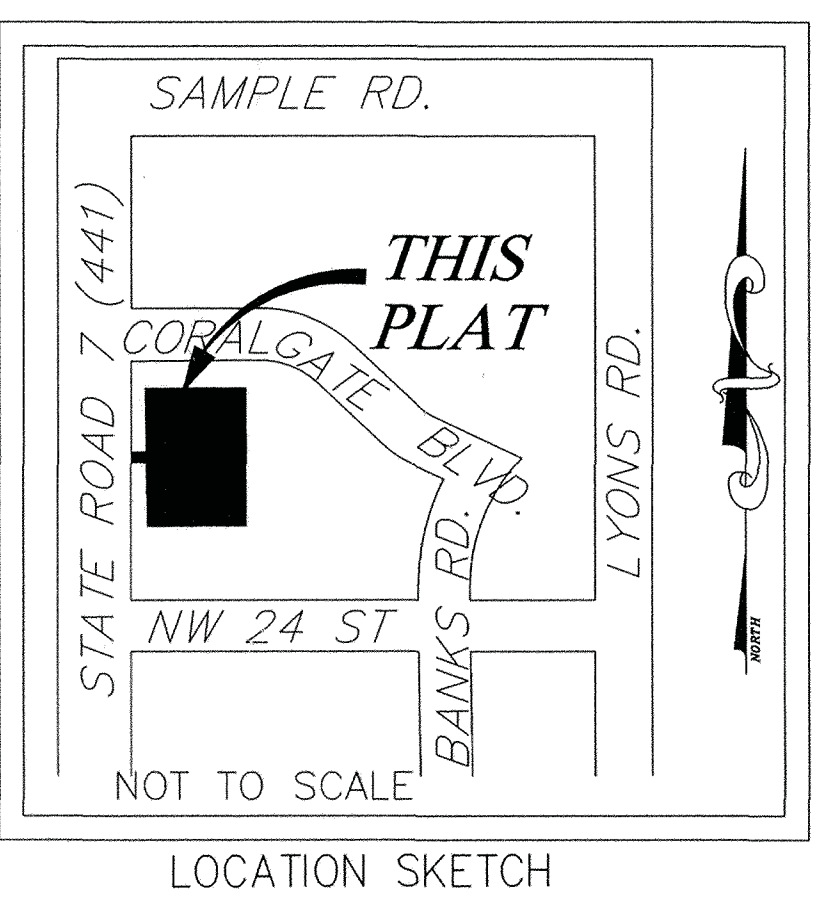

LEGAL DESCRIPTION

DESCRIPTION:
TRACTS 88,89,90,91 AND 92 IN BLOCK 90 OF THE PALM BEACH FARMS CO. PLAT NO. 3, ACCORDING TO THE PLAT THEREOF, AS RECORDED IN PLAT BOOK 2, PAGES 45 THROUGH 54, OF THE PUBLIC RECORDS OF PALM BEACH COUNTY, FLORIDA; SAID LANDS SITUATE, LYING AND BEING IN BROWARD COUNTY, FLORIDA, LESS THE FOLLOWING DESCRIBED PARCELS:

THE WEST 250 FEET OF SAID TRACT 90 (EXCEPT THE SOUTH 50.00 FEET OF THE SAID WEST 250.00 FEET) AND THE WEST 250.00 FEET OF SAID TRACT 91 (EXCEPT THE NORTH 50.00 FEET OF SAID WEST 250.00 FEET).

AND

LESS THE FOLLOWING PARCELS PURSUANT TO ORDER OF TAKING RECORDED IN OFFICIAL RECORDS BOOK 7485, PAGE 141, OF THE PUBLIC RECORDS OF BROWARD COUNTY, FLORIDA, DESCRIBED AS FOLLOWS:

THAT PART OF THE NORTH 50.00 FEET OF TRACT 91 AND THAT PART OF THE SOUTH 50.00 FEET OF TRACT 90 ALL IN BLOCK 90 OF PALM BEACH FARMS COMPANY PLAT NO. 3, ACCORDING TO PLAT BOOK 2, PAGE 54, OF THE PUBLIC RECORDS OF PALM BEACH COUNTY, FLORIDA IN SECTION 19, TOWNSHIP 48 SOUTH, RANGE 42 EAST, SAID PART LYING WITHIN 210.00 FEET EASTERLY OF THE WEST LINE OF SAID SECTION 19; LESS RIGHT OF WAY; SAID LANDS SITUATE, LYING AND BEING IN BROWARD COUNTY, FLORIDA.

ALL AS SHOWN ON THE RIGHT OF WAY MAP FOR SECTION 86100-2507, STATE ROAD 7, BROWARD COUNTY, FLORIDA.

DEDICATION

STATE OF FLORIDA }
COUNTY OF BROWARD } ss

KNOW ALL MEN BY THESE PRESENTS, THAT CELEBRATION POINT TOWNHOMES, INC. OWNER OF THE LANDS DESCRIBED AND SHOWN AS INCLUDED IN THIS PLAT, HAVE CAUSED SAID LANDS TO BE SURVEYED AND PLATTED AS SHOWN HEREON, SAID PLAT TO BE KNOWN AS CELEBRATION POINT, A REPLAT.

THE UTILITY EASEMENT SHOWN HEREON IS HEREBY DEDICATED TO THE PERPETUAL USE OF THE PUBLIC FOR PROPER PURPOSES.

IN WITNESS WHEREOF, CELEBRATION POINT TOWNHOMES, INC. HAS CAUSED THIS DEDICATION TO BE SIGNED BY ITS AUTHORIZED OFFICERS, THIS 8th DAY OF JUNE 2007.

WITNESS
(PRINT NAME) Lilly Pérez
Melissa Martinez
WITNESS Melissa Martinez
(PRINT NAME)

CONSENT BY MORTGAGE HOLDER

STATE OF FLORIDA }
COUNTY OF BROWARD } ss

KNOW ALL MEN BY THESE PRESENTS, THAT GREAT FLORIDA BANK, OWNER AND HOLDER OF A MORTGAGE ON THE LANDS DESCRIBED HEREON, DOES HEREBY CONSENT TO THIS PLAT AND JOINS IN THE DEDICATION SHOWN HEREON.

IN WITNESS WHEREOF, GREAT FLORIDA BANK. HAS CAUSED THESE PRESENTS TO BE SIGNED BY ITS VICE PRESIDENT AND ITS CORPORATE SEAL TO BE AFFIXED HERETO BY AND WITH AUTHORITY, OF ITS BOARD OF DIRECTORS THIS 8th DAY OF JUNE 2008.

WITNESS Suzette Sorduy
(PRINT NAME) Suzette Sorduy

BY: Donald Brown
SENIOR VICE PRESIDENT
WITNESS Mark Leider
(PRINT NAME) THEODORE J DAVID

ACKNOWLEDGMENT

STATE OF FLORIDA }
COUNTY OF BROWARD }

I HEREBY CERTIFY THAT ON THIS DAY PERSONALLY APPEARED BEFORE ME, AN OFFICER DULY AUTHORIZED TO ADMINISTER OATHS AND TAKE ACKNOWLEDGMENTS, Anthony Mijares Jr., Chairman OF CELEBRATION POINTE TOWNHOMES, INC., WHO EXECUTED THE FOREGOING PLAT INSTRUMENT OF DEDICATION ON BEHALF OF THE CORPORATION. THEY ARE PERSONALLY KNOWN TO ME AND DID NOT TAKE AN OATH.

WITNESS MY HAND AND SEAL THIS 8th DAY OF JUNE, A.D., 2008
Milagros Suarez
NOTARY PUBLIC, STATE OF FLORIDA
Milagros Suarez
(PRINT NAME)

MY COMMISSION EXPIRES

ACKNOWLEDGMENT

STATE OF FLORIDA }
COUNTY OF BROWARD }

I HEREBY CERTIFY THAT ON THIS DAY PERSONALLY APPEARED BEFORE ME, AN OFFICER DULY AUTHORIZED TO ADMINISTER OATHS AND TAKE ACKNOWLEDGMENTS, Mark Leider OF GREAT FLORIDA BANK, WHO EXECUTED THE FOREGOING PLAT INSTRUMENT OF DEDICATION ON BEHALF OF THE CORPORATION. WHO IS PERSONALLY KNOWN TO ME AND DID NOT TAKE AN OATH.

WITNESS MY HAND AND SEAL THIS 8 DAY OF JUNE, A.D., 2007
Richard Maroney
NOTARY PUBLIC, STATE OF FLORIDA
Richard Maroney
(PRINT NAME)

Richard R. Maroney
Commission #00328148
Expires: Jun 29, 2008
Bonded Third
Atlantic Bonding Co., Inc.

BROWARD COUNTY FINANCE AND ADMINISTRATIVE SERVICES DEPARTMENT, COUNTY RECORDS DIVISION-RECORDING SECTION

THIS INSTRUMENT WAS FILED FOR RECORD THIS 7th DAY OF NOVEMBER 2007 A.D. AND RECORDED IN PLAT BOOK 178, PAGE 67. RECORD VERIFIED

ATTEST: BERTHA HENRY
INTERIM COUNTY ADMINISTRATOR

BY: Linda Diane Jones
DEPUTY

BROWARD COUNTY HIGHWAY CONSTRUCTION AND ENGINEERING DIVISION

THIS PLAT IS HEREBY APPROVED AND ACCEPTED FOR RECORD.

Richard Tornese 10/31/07
BY: RICHARD TORNESE DATE
FLORIDA PROFESSIONAL ENGINEER
REGISTRATION NO. 40263
DIRECTOR

Robert P. Legg, Jr. 8/12/07
BY: ROBERT P. LEGG, JR. DATE
PROFESSIONAL SURVEYOR AND MAPPER
FLORIDA REGISTRATION NO. LS4030

BROWARD COUNTY FINANCE AND ADMINISTRATIVE SERVICES DEPARTMENT, COUNTY RECORDS DIVISION-MINUTES SECTION

THIS IS TO CERTIFY THAT THIS PLAT COMPLIES WITH THE PROVISIONS OF CHAPTER 177, FLORIDA STATUTES, AND WAS ACCEPTED FOR RECORD BY THE BOARD OF COUNTY COMMISSIONERS OF BROWARD COUNTY, FLORIDA, THIS 20th DAY OF JUNE 2007 A.D..

ATTEST: BERTHA HENRY
INTERIM COUNTY ADMINISTRATOR

BY: Lois Wucher
MAYOR-COUNTY COMMISSION

SURVEYOR'S CERTIFICATE

I HEREBY CERTIFY THAT THE ATTACHED PLAT IS A TRUE AND CORRECT REPRESENTATION OF THE LANDS RECENTLY SURVEYED, SUBDIVIDED AND PLATTED UNDER MY RESPONSIBLE DIRECTION AND SUPERVISION, THAT THE SURVEY DATA SHOWN CONFORMS TO THE APPLICABLE REQUIREMENTS OF CHAPTER 177, PART 1, FLORIDA STATUTES, AND WITH THE APPLICABLE SECTIONS OF CHAPTER 61G17-6, FLORIDA ADMINISTRATIVE CODE. THE PERMANENT REFERENCE MONUMENTS (P.R.M.'S) WERE SET IN ACCORDANCE WITH SECTION 177.091 OF SAID CHAPTER 177, ON THIS 7 DAY OF JUNE, 2007. THE BENCHMARKS SHOWN HEREON ARE REFERENCED TO THE NATIONAL GEODETIC VERTICAL DATUM OF 1929 IN CONFORMITY WITH STANDARDS ADOPTED BY THE NATIONAL OCEAN SURVEY FOR THIRD ORDER CONTROL STANDARDS.

BY: THEODORE J. DAVID
PROFESSIONAL SURVEYOR AND MAPPER # 5821
STATE OF FLORIDA (FOR THE FIRM)
DAVID & GERCHAR, INC.
CERTIFICATE OF AUTHORIZATION NUMBER LB #6935
10750 WILES ROAD
CORAL SPRINGS, FLORIDA 33076

BROWARD COUNTY ENVIRONMENTAL PROTECTION AND GROWTH MANAGEMENT DEPARTMENT

THIS IS TO CERTIFY THAT THIS PLAT HAS BEEN APPROVED AND ACCEPTED FOR RECORD. THIS 31 DAY OF OCTOBER 2008.

BY: M. Fay
DIRECTOR/DESIGNEE

BROWARD COUNTY PLANNING COUNCIL

THIS IS TO CERTIFY THAT THE BROWARD COUNTY PLANNING COUNCIL APPROVED THIS PLAT SUBJECT TO ITS COMPLIANCE WITH DEDICATION OF RIGHTS OF WAY THIS 28th DAY OF JUNE, A.D., 2007.

BY: Chris
PERSON

THIS PLAT COMPLIES WITH THE APPROVAL OF THE BROWARD COUNTY PLANNING COUNCIL OF THE ABOVE DATE AND IS HEREBY APPROVED AND ACCEPTED FOR RECORD THIS 31 DAY OF OCTOBER, A.D., 2008.

BY: Borran
EXECUTIVE DIRECTOR OR DESIGNEE

CITY OF MARGATE, PLANNING AND ZONING BOARD

THIS IS TO CERTIFY THAT THE CITY PLANNING AND ZONING BOARD OF MARGATE, FLORIDA, ACCEPTED AND APPROVED THIS PLAT ON THIS 2nd DAY OF MAY, 2006.

BY: Morris Lichtenstein
CHAIRMAN, MORRIS LICHTENSTEIN

CITY ENGINEER

THIS PLAT IS HEREBY APPROVED AND ACCEPTED FOR RECORDING.

Emilio Esteban 10-31-08
BY: EMILIO ESTEBAN DATE
FLORIDA PROFESSIONAL ENGINEER
REGISTRATION NO. 35194
CITY ENGINEERING

MARGATE CITY COMMISSION:

STATE OF FLORIDA } NO BUILDING PERMITS SHALL BE ISSUED FOR THE CONSTRUCTION, EXPANSION, AND/OR
COUNTY OF BROWARD } CONVERSION OF A BUILDING WITHIN THIS PLAT UNTIL SUCH TIME AS THE DEVELOPER PROVIDES THIS MUNICIPALITY WITH WRITTEN CONFIRMATION FROM BROWARD COUNTY THAT ALL IMPACT FEES HAVE BEEN PAID OR ARE NOT DUE.

THIS IS TO CERTIFY THAT THIS PLAT HAS BEEN ACCEPTED AND APPROVED FOR RECORDING BY THE CITY COMMISSION OF THE CITY OF MARGATE, FLORIDA AND DULY ADOPTED BY SAID CITY COMMISSION ON THIS 5th DAY OF JULY, 2006.

IN WITNESS WHEREOF SAID CITY COMMISSION HAS CAUSED THESE PRESENTS TO BE SIGNED BY THE MAYOR AND ATTESTED BY THE CITY CLERK, THIS 11th DAY OF JUNE, 2007.

SIGNED: David McLean MAYOR
ATTESTED: Leslie Rae Wallace Deputy CITY CLERK

COUNTY ENGINEER	COUNTY SURVEYOR	COUNTY ADMINISTRATOR	COUNTY COMMISSION	CITY ENGINEER	CITY OF MARGATE	CELEBRATION POINT TOWNHOMES, INC.	SURVEYOR	CELEBRATION POINT	CHECKED BY	DATE
								PRELIMINARY CHECK		
								SECONDARY CHECK		
								FIELD BNDY SURVEY		
								CALCULATIONS		
								PRM'S SET		
								PLANNING DEPT.		
								FINAL CHECK		
F: /HSG/CELEBRATION POINT-PLAT										



CELEBRATION POINTE

A REPLAT OF TRACT 88, 89, 92 AND A PORTION OF TRACTS 90 AND 91, OF THE PALM BEACH FARMS COMPANY PLAT NO. 3
AS RECORDED IN PLAT BOOK 2, PAGES 45 THROUGH 54, OF THE PUBLIC RECORDS OF PALM BEACH COUNTY, FLORIDA
SECTION 19, TOWNSHIP 48 SOUTH, RANGE 42 EAST, CITY OF MARGATE, BROWARD COUNTY, FLORIDA


CFN #108241701
Page2 of 2

SURVEY NOTES

1. ##### DENOTES NON-VEHICULAR ACCESS LINE
2. P.B. DENOTES PLAT BOOK
3. PG. DENOTES PAGE
4. O.R.B. DENOTES OFFICIAL RECORD BOOK
5. U.E. DENOTES UTILITY EASEMENT
6. B.C.R. DENOTES BROWARD COUNTY RECORDS
7. B.M. EL. DENOTES BENCHMARK ELEVATION
8. C. DENOTES CENTERLINE
9. F.D.O.T. DENOTES FLORIDA DIVISION OF TRANSPORTATION
10. L.B. DENOTES LIENCES BUSINUSS
11. R/W DENOTES RIGHT-OF-WAY
12. P.B.C.R. DENOTES PALM BEACH COUNTY RECORDS
13. D.E. DENOTES DRAINAGE EASEMENT
14. ■ DENOTES PERMANENT REFERENCE MONUMENT (P.R.M.) SET 4"x4"x24" CONCRETE MONUMENT WITH 2" BRASS DISC STAMPED L.B. NO. 6935. (UNLESS OTHERWISE NOTED)
15. BEARINGS SHOWN ARE ASSUMED AND BASED ON THE WEST LINE OF SECTION 19 TOWNSHIP 48 SOUTH, RANGE 42 EAST. (S 01°02'35" E)
16. BENCHMARK ELEVATIONS SHOWN HEREON ARE BASED ON THE NATIONAL GEODETIC VERTICAL DATUM OF 1929 AND WERE ESTABLISHED FROM BENCHMARKS SUPPLIED BY THE BROWARD COUNTY ENGINEERING DEPARTMENT BENCHMARK # 2573. ELEVATION +12.85'. CANAL CROSSING COLONIAL DRIVE 1.25 +/- MILE WEST OF U.S. 441 B.C.E.D. BRONZE DISC IN CONCRETE WALL AT WESTERLY LIFT GATE.
17. THE PLAT IS RESTRICTED TO 412 GARDEN APARTMENTS CONSISTING OF 165 ONE BEDROOM UNITS, 226 TWO BEDROOM UNITS AND 41 THREE BEDROOM UNITS. THIS NOTE IS REQUIRED BY CHAPTER 5, ARTICLE IX, BROWARD COUNTY CODE OF ORDINANCES, AND MAY BE AMENDED BY APPROVAL OF THE BROWARD COUNTY BOARD OF COUNTY COMMISSIONERS. THE NOTATION AND ANY AMENDMENTS THERETO ARE SOLELY INDICATING THE APPROVED DEVELOPMENT LEVEL FOR PROPERTY LOCATED WITHIN THE PLAT AND DO NOT OPERATE AS A RESTRICTION IN FAVOR OF ANY PROPERTY OWNER, INCLUDING AN OWNER OR OWNERS OF PROPERTY WITHIN THIS PLAT WHO TOOK TITLE TO THE PROPERTY WITH REFERENCE TO THIS PLAT.
18. IF A BUILDING PERMIT FOR A PRINCIPAL BUILDING (EXCLUDING DRY MODELS, SALES AND CONSTRUCTION OFFICES) AND FIRST INSPECTION APPROVAL ARE NOT ISSUED BY JUNE 26, 2012, WHICH DATE IS FIVE (5) YEARS FROM THE DATE OF APPROVAL OF THIS PLAT BY BROWARD COUNTY, THEN THE COUNTY'S FINDING OF ADEQUACY SHALL EXPIRE AND NO ADDITIONAL BUILDING PERMITS SHALL BE ISSUED UNTIL SUCH TIME AS BROWARD COUNTY SHALL MAKE A SUBSEQUENT FINDING THAT THE APPLICATION SATISFIES THE ADEQUACY REQUIREMENTS SET FORTH WITHIN THE BROWARD COUNTY LAND DEVELOPMENT CODE. THE OWNER OF THE PROPERTY SHALL BE RESPONSIBLE FOR PROVIDING EVIDENCE TO BROWARD COUNTY FROM THE APPROPRIATE GOVERNMENTAL ENTITY, DOCUMENTING COMPLIANCE WITH THIS REQUIREMENT WITHIN THE ABOVE REFERENCED TIME FRAME; AND/OR
19. IF PROJECT WATERLINES, SEWER LINES, DRAINAGE, AND THE ROCK BASE FOR INTERNAL ROADS ARE NOT INSTALLED BY JUNE 26, 2012, WHICH DATE IS FIVE (5) YEARS FROM THE DATE OF APPROVAL OF THIS PLAT BY BROWARD COUNTY, THEN THE COUNTY'S FINDING OF ADEQUACY SHALL EXPIRE AND NO ADDITIONAL BUILDING PERMITS SHALL BE ISSUED UNTIL SUCH TIME AS BROWARD COUNTY MAKES A SUBSEQUENT FINDING THAT THE APPLICATION SATISFIES THE ADEQUACY REQUIREMENTS SET FORTH WITHIN THE BROWARD COUNTY LAND DEVELOPMENT CODE. THIS REQUIREMENT MAY BE SATISFIED FOR A PHASE OF THE PROJECT, PROVIDED A PHASING PLAN HAS BEEN APPROVED BY BROWARD COUNTY. THE OWNER OF THE PROPERTY SHALL BE RESPONSIBLE FOR PROVIDING EVIDENCE TO BROWARD COUNTY FROM THE APPROPRIATE GOVERNMENTAL ENTITY, DOCUMENTING COMPLIANCE WITH THIS REQUIREMENT WITHIN THE ABOVE REFERENCED TIME FRAME.
20. THE FOLLOWING NOTE IS REQUIRED BY THE BROWARD COUNTY SURVEYOR PURSUANT TO CHAPTER 177.091, SUBSECTION (28), FLORIDA STATUTES: PLATTED UTILITY EASEMENTS ARE ALSO EASEMENTS FOR THE CONSTRUCTION, INSTALLATION, MAINTENANCE, AND OPERATION OF CABLE TELEVISION SERVICES; PROVIDED, HOWEVER, NO SUCH CONSTRUCTION, INSTALLATION, MAINTENANCE, AND OPERATION OF CABLE TELEVISION SERVICES SHALL INTERFERE WITH THE FACILITIES AND SERVICES OF AN ELECTRIC, TELEPHONE, GAS, OR OTHER PUBLIC UTILITY. IN THE EVENT A CABLE TELEVISION COMPANY DAMAGES THE FACILITIES OF A PUBLIC UTILITY, IT SHALL BE SOLELY RESPONSIBLE FOR THE DAMAGES. THIS NOTE DOES NOT APPLY TO PRIVATE EASEMENTS GRANTED TO OR OBTAINED BY A PARTICULAR ELECTRIC, TELEPHONE, GAS, OR OTHER PUBLIC UTILITY. SUCH CONSTRUCTION, INSTALLATION, MAINTENANCE, AND OPERATION SHALL COMPLY WITH THE NATIONAL ELECTRIC SAFETY CODE AS ADOPTED BY THE FLORIDA PUBLIC SERVICE COMMISSION.
21. "NOTICE: THIS PLAT, AS RECORDED IN ITS GRAPHIC FORM, IS THE OFFICIAL DEPICTION OF THE SUBDIVIDED LANDS DESCRIBED HEREIN AND WILL IN NO CIRCUMSTANCES BE SUPPLANTED IN AUTHORITY BY ANY OTHER GRAPHIC OR DIGITAL FORM OF THE PLAT. THERE MAY BE ADDITIONAL RESTRICTIONS THAT ARE NOT RECORDED ON THIS PLAT THAT MAY BE FOUND IN THE PUBLIC RECORDS OF THIS COUNTY."

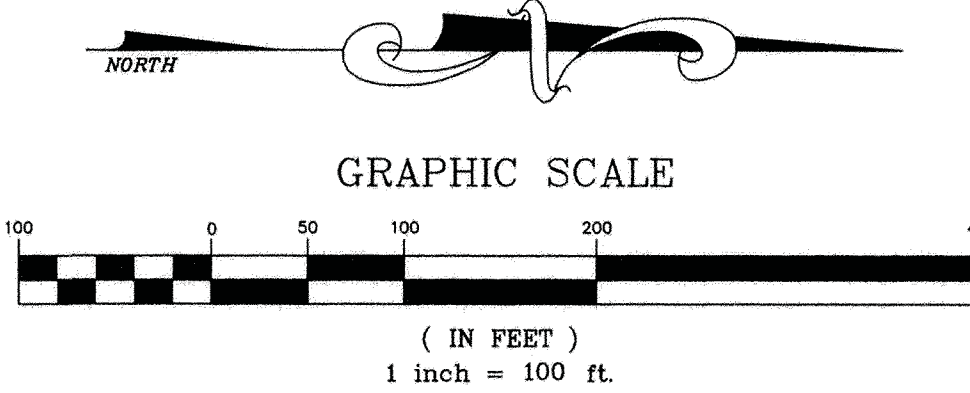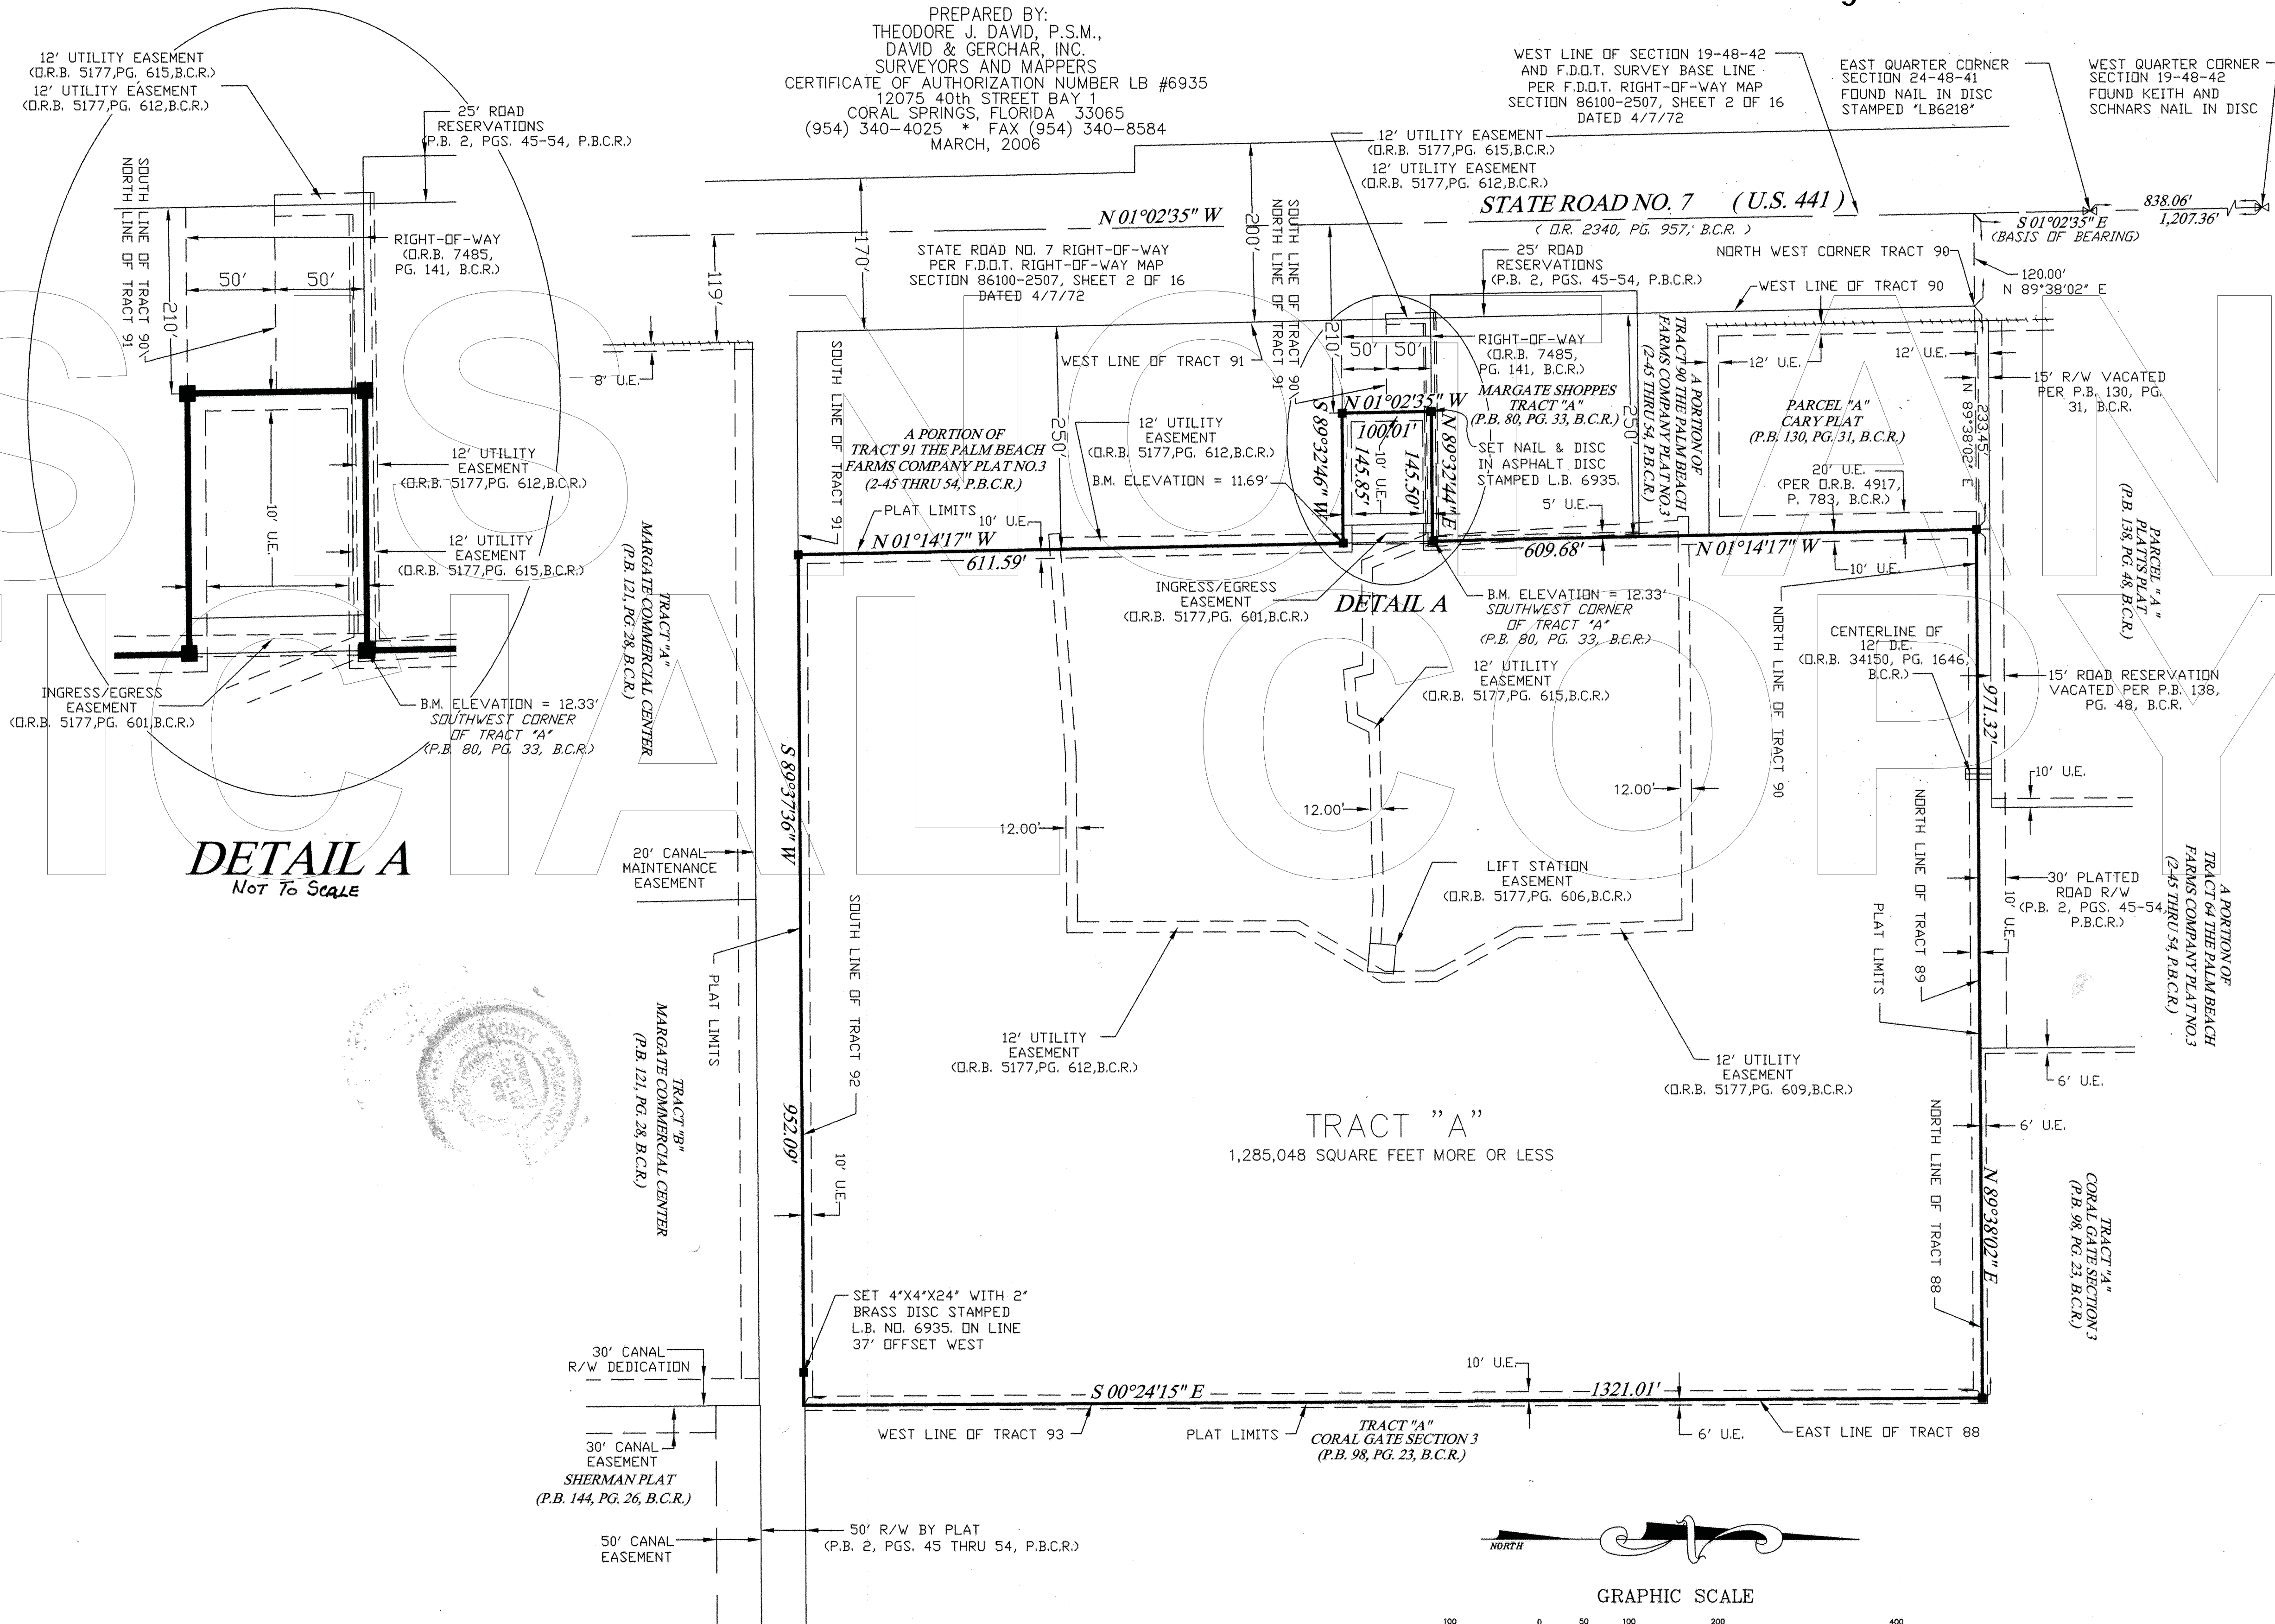



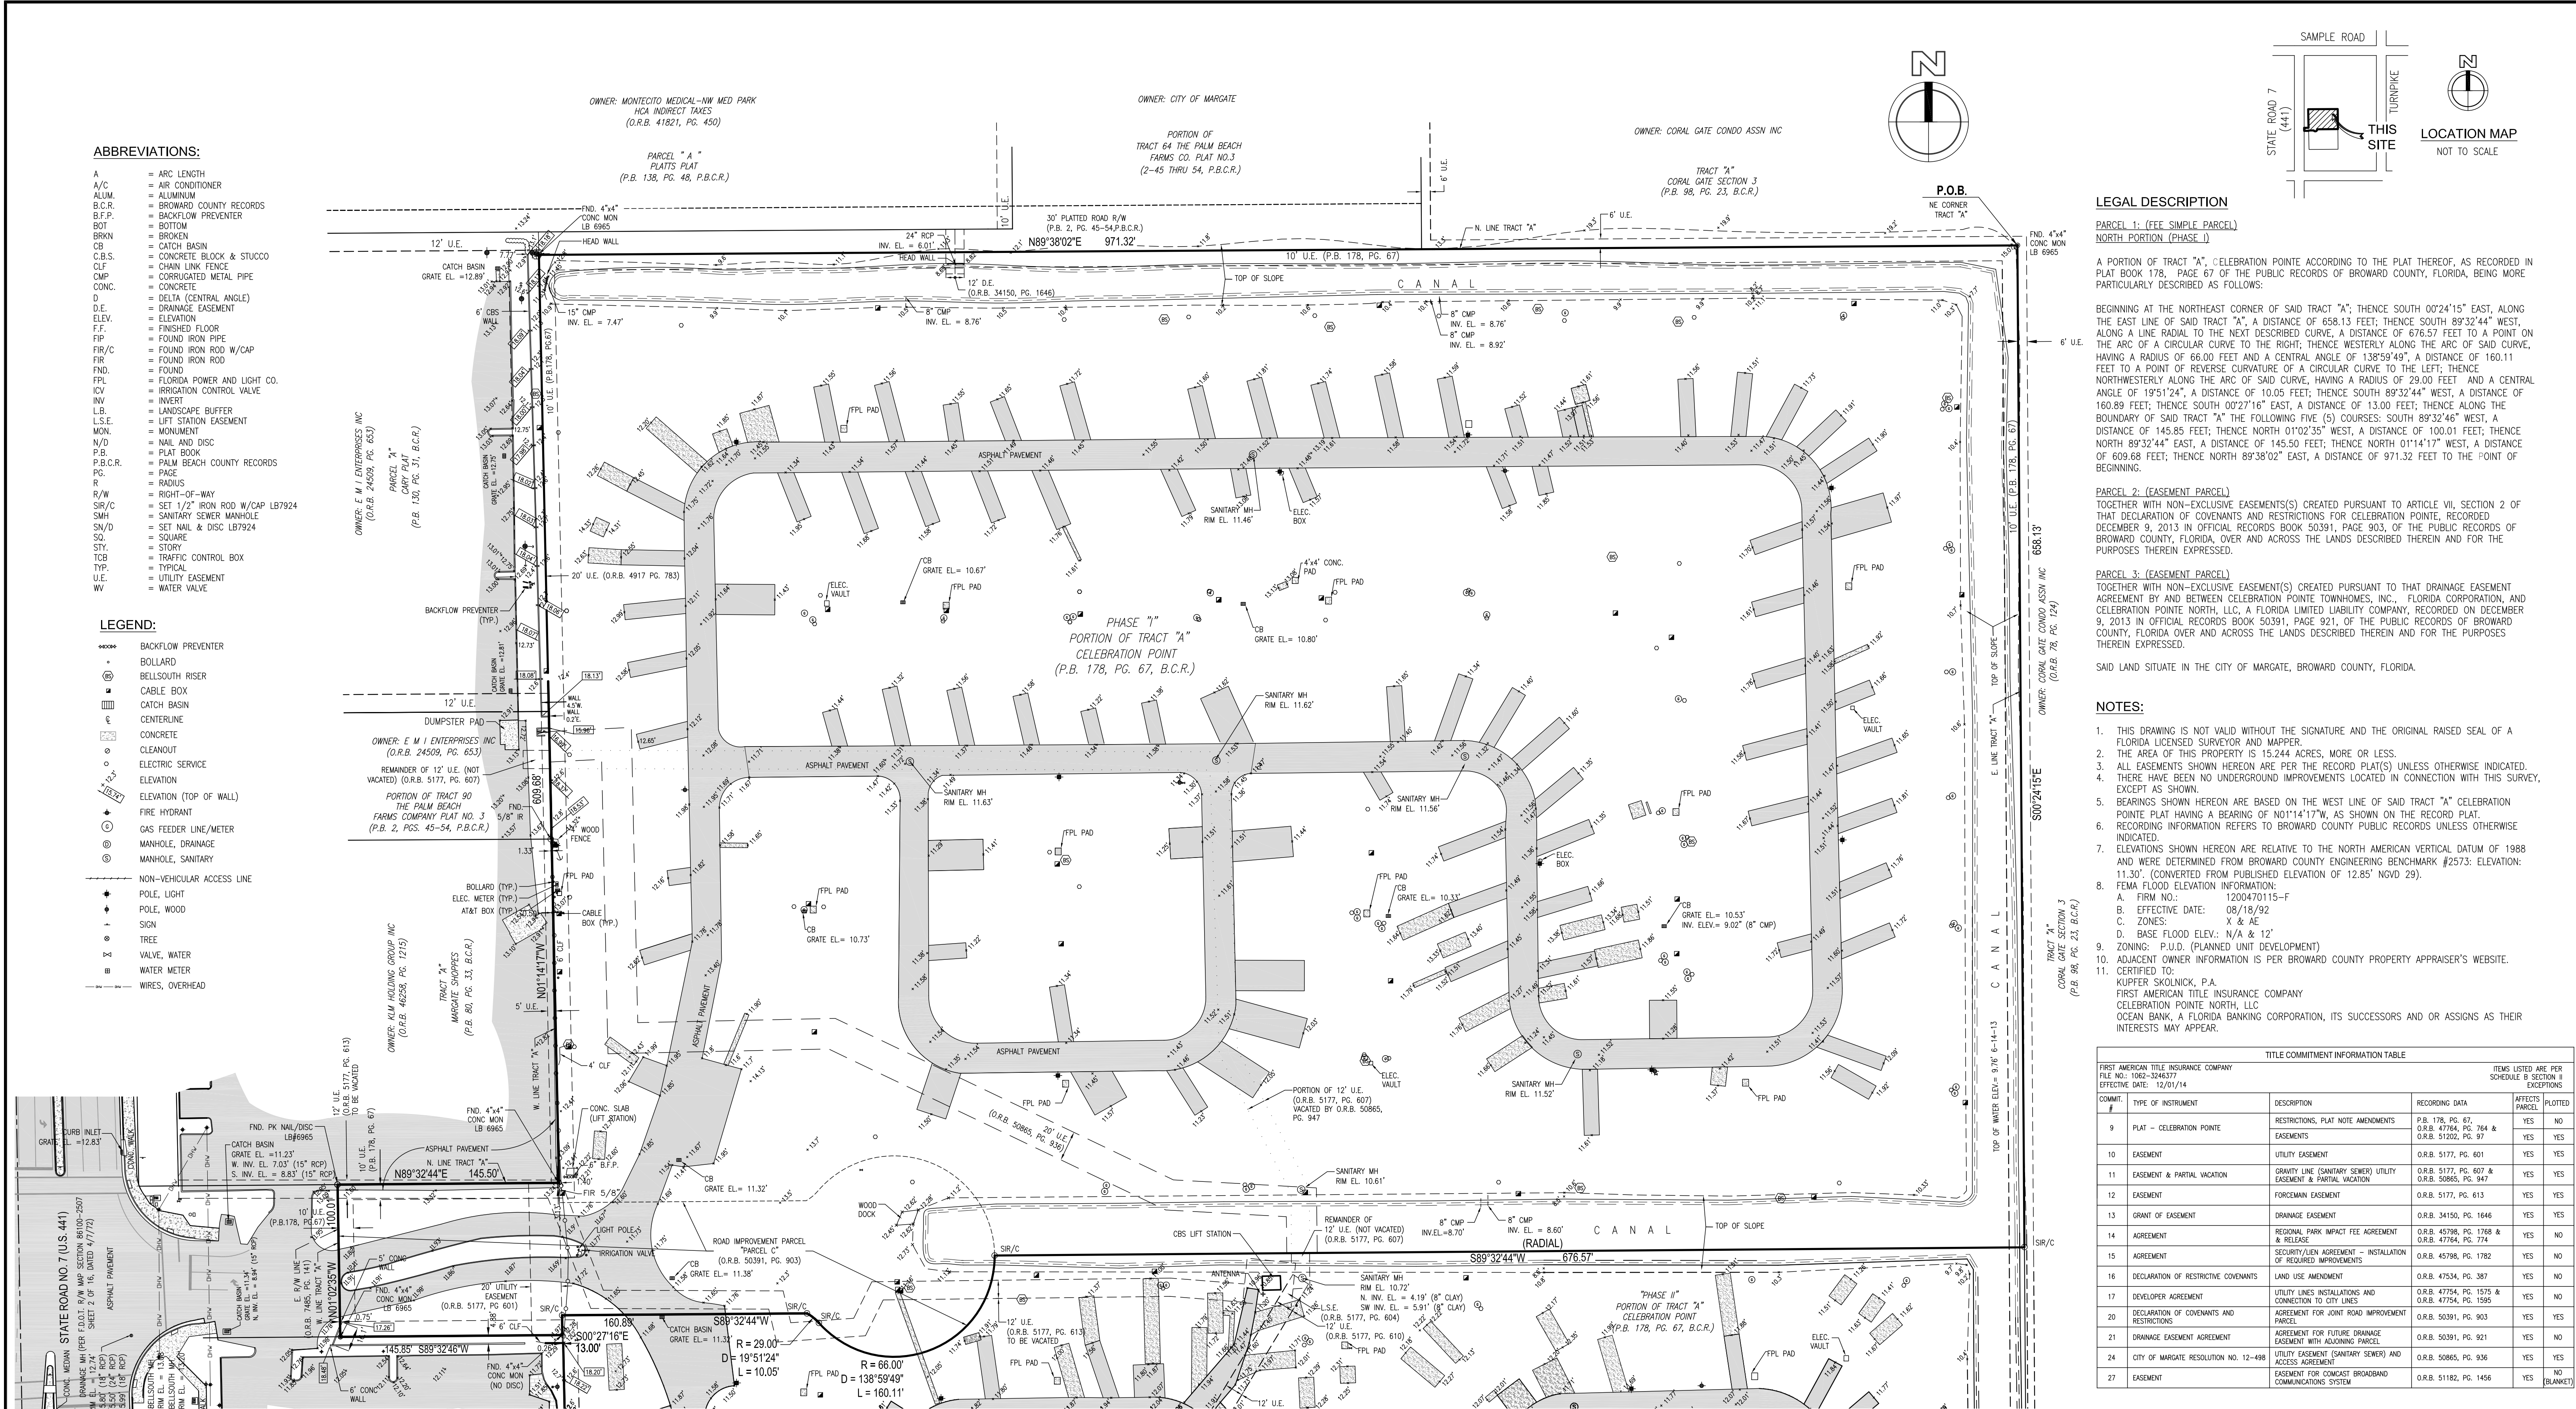

7	3/13/15	LMK	DCW	REVISE ELEVATIONS PER BENCHMARK CORRECTION.	N/A
6	12/10/14	DCW	DCW	REVISE LEGAL DESCRIPTION, CERTIFICATIONS, TITLE TABLE PER NEW COMMITMENT	N/A
5	02/07/14	WJR	DCW	DATUM ADJUSTMENT TO NAVD 1988	N/A
4	01/13/14	WJR	DCW	UPDATED TOPO DATA AT STATE ROAD NO. 7	012/9
3	12/03/13	WJR	DCW	UPDATE TITLE INFORMATION & CERTIFICATIONS	N/A
2	9/23/13	GTW	DCW	ADDITIONAL INFO AS REQUESTED	N/A
1	9/11/13	GTW	DCW	ALTA/ASCM LAND TITLE SURVEY (UPDATE)	FILE
NO.	DATE	BY	CHKD	REVISIONS	FB/PG

SCALE: 1"=50'

DATE: 6/14/2013

DRAWN BY: WJR

FIELD BOOK: 007/21

CHECKED BY: DCW

SURVEY TYPE: BOUNDARY



HSQ GROUP, INC.
Engineers • Planners • Surveyors
1489 West Palmetto Park Road, Suite 340
Boca Raton, Florida 33486 • 561.392.0221
CA26258 • LB7924

MAP OF BOUNDARY SURVEY
PHASE I - CELEBRATION POINT NORTH
CITY OF MARGATE, BROWARD COUNTY, FLORIDA

PROJECT NUMBER
1305-26

SHEET NUMBER
S-1 OF 1