



DRAFT

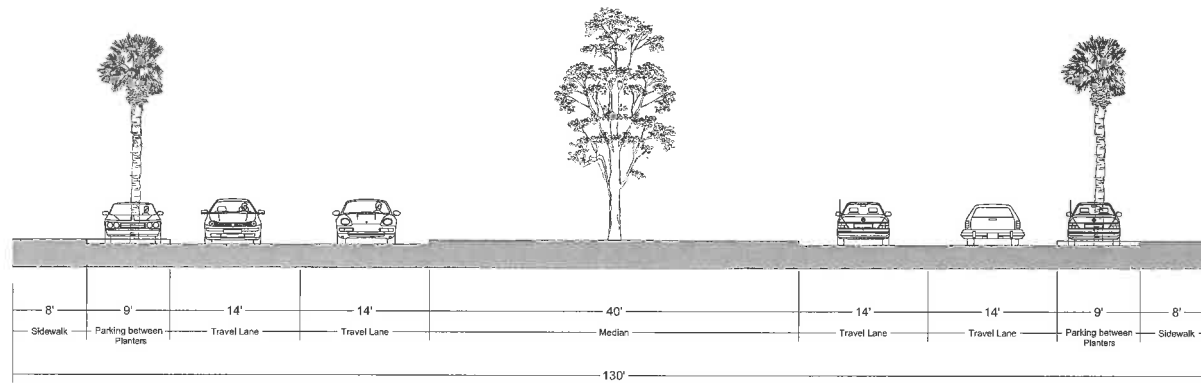

Margate Boulevard
(existing)

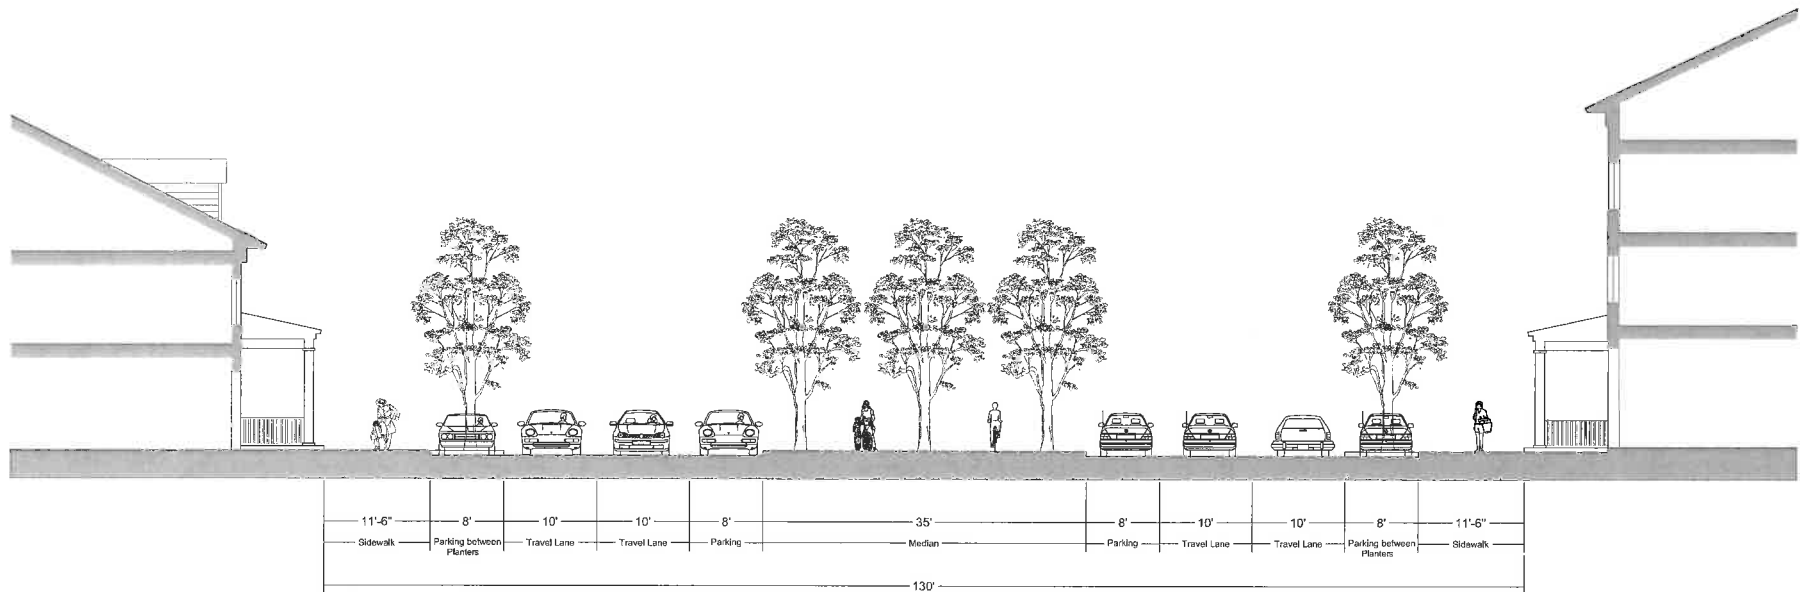

Margate Boulevard
(proposed)